
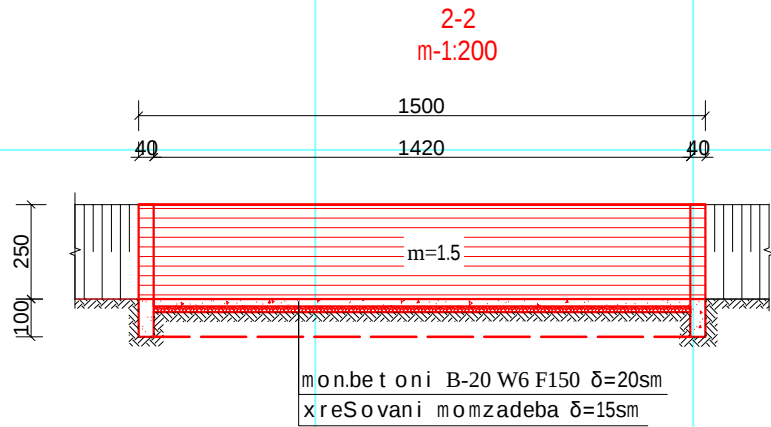




589770.00

at 1:200

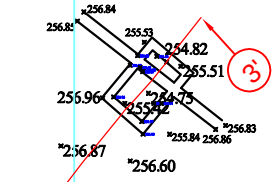

masS t ab i
h o r . 1:100
ver t .1:100

miwis zedapiris
niSnu l ebi

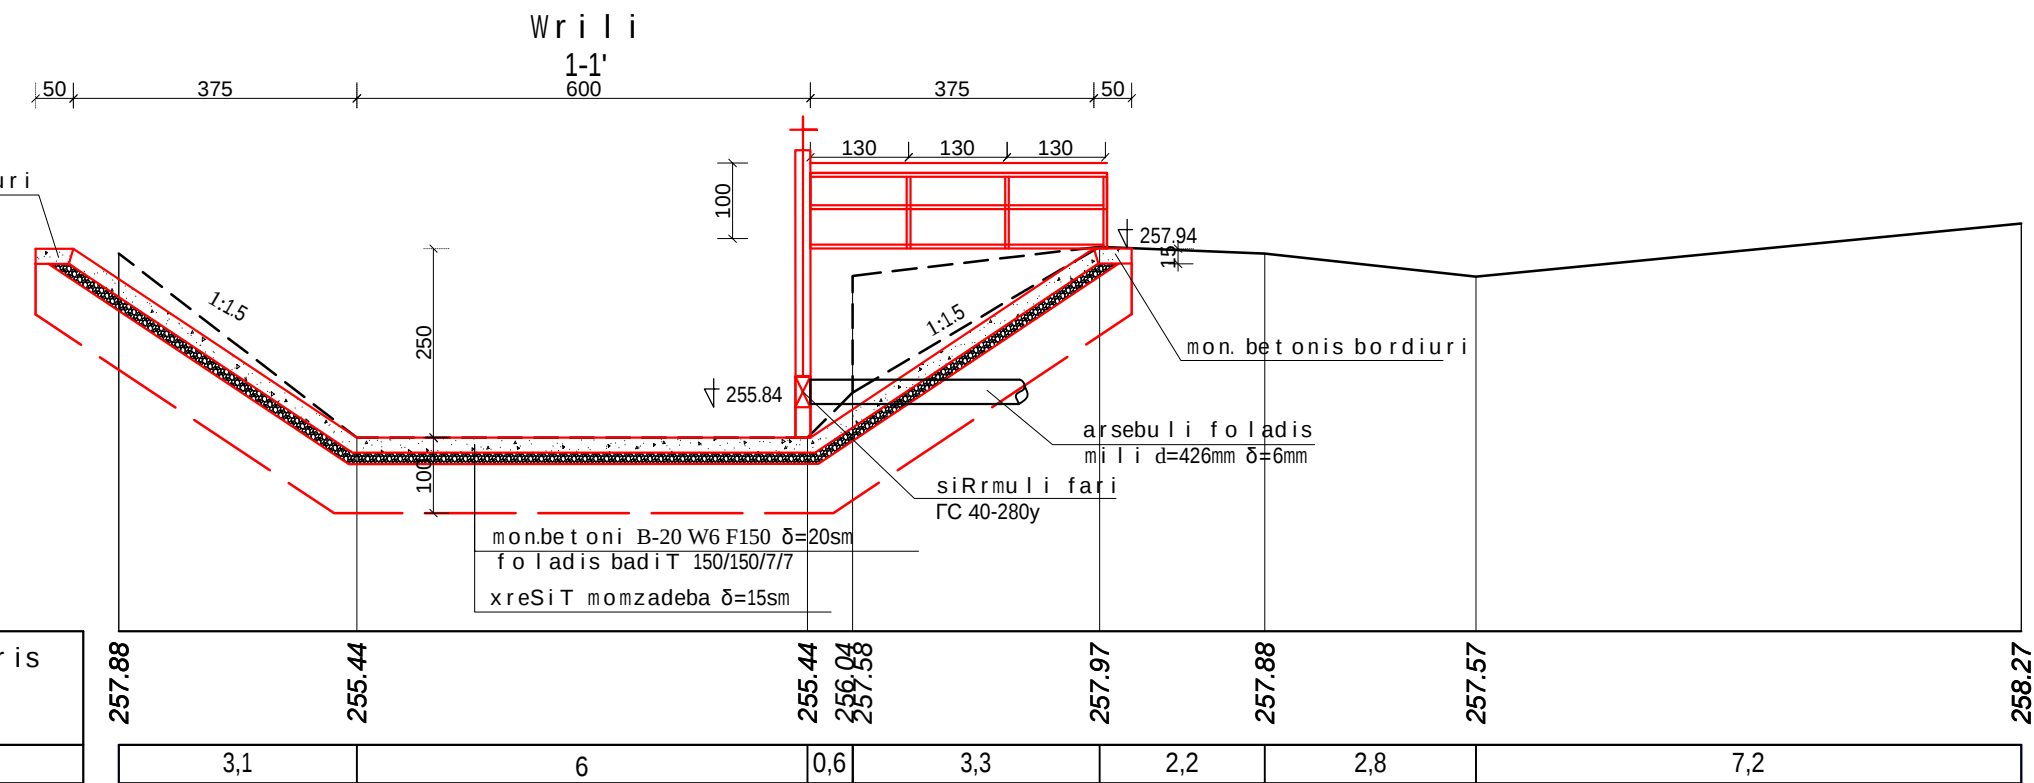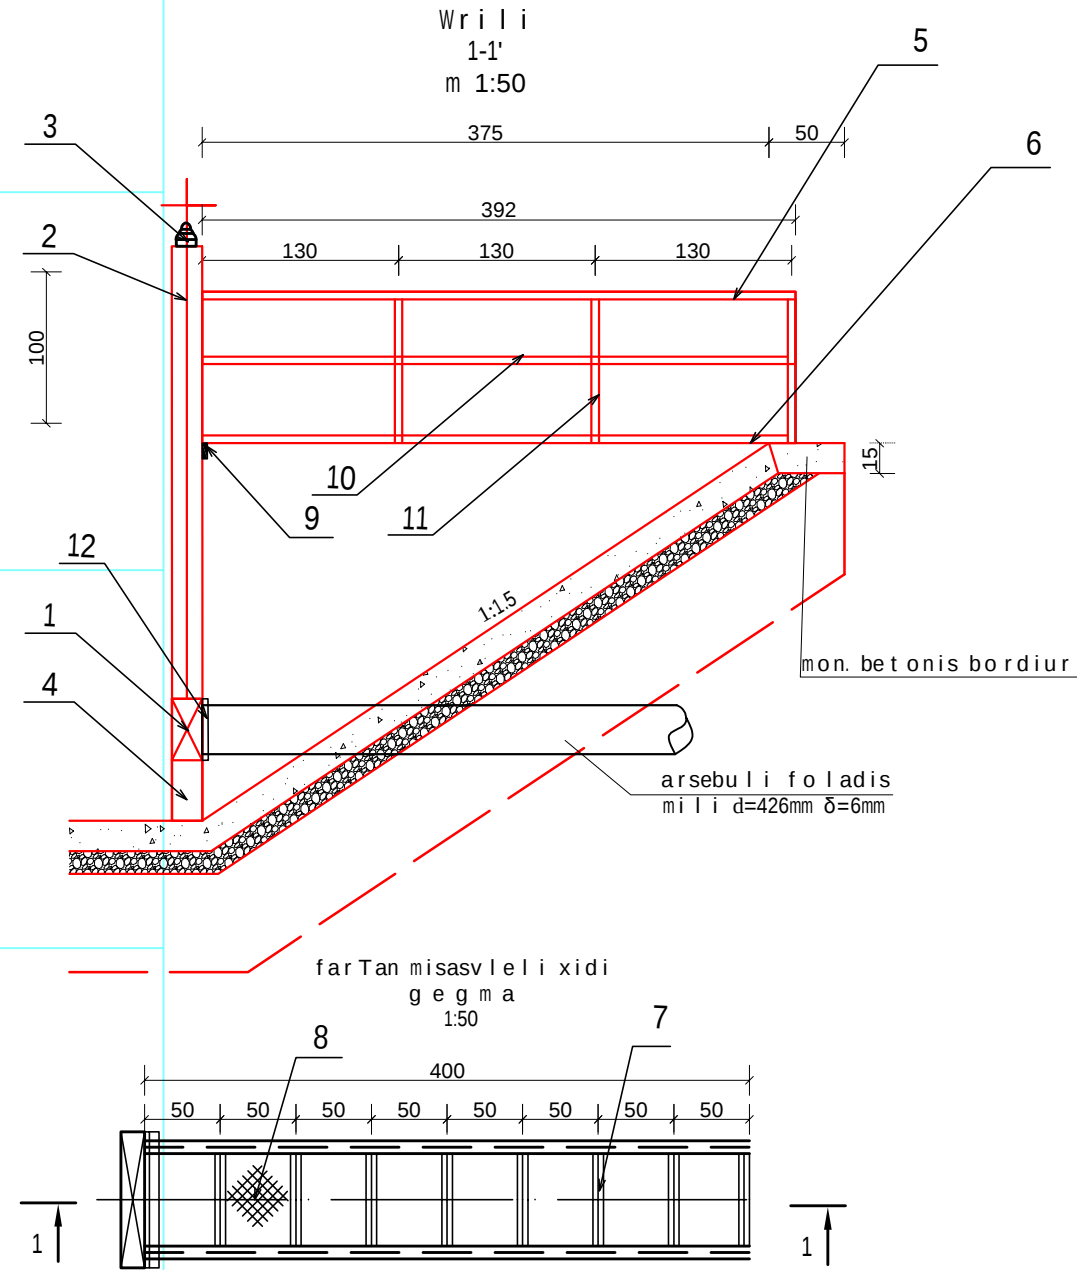

farTan misasvleli xidi mag. arxis
wya lqamSvebze pk 587+81 specifika

[illegible]

Sen i Svna

1. qv.alaznis s.s.mag.arxis gegma m 15000 ix.furc#1-1÷1-11
2. farebi ix.meganikur nawilSi
3. zomebi mocemul ia met rebSi da santimet rebSi

Tanandeboba	gvari	xelowera	TariRi	siRnaRis da dedofl iswyaros municipal itetebSi "qvmo alaznis ss. mag. arxis da hidro tegnikuri nagebobebs aRdgena-reabilitacia pk 396+21.4pk 910+20" (II etapi)			
				wyalgamSvebi pk 587+81 da RvarsaSvi pk 587+95	stadia	nax/furc.	furclebi
					d.p.	2-50	1
				gegma da Wri lebi			

[illegible]