

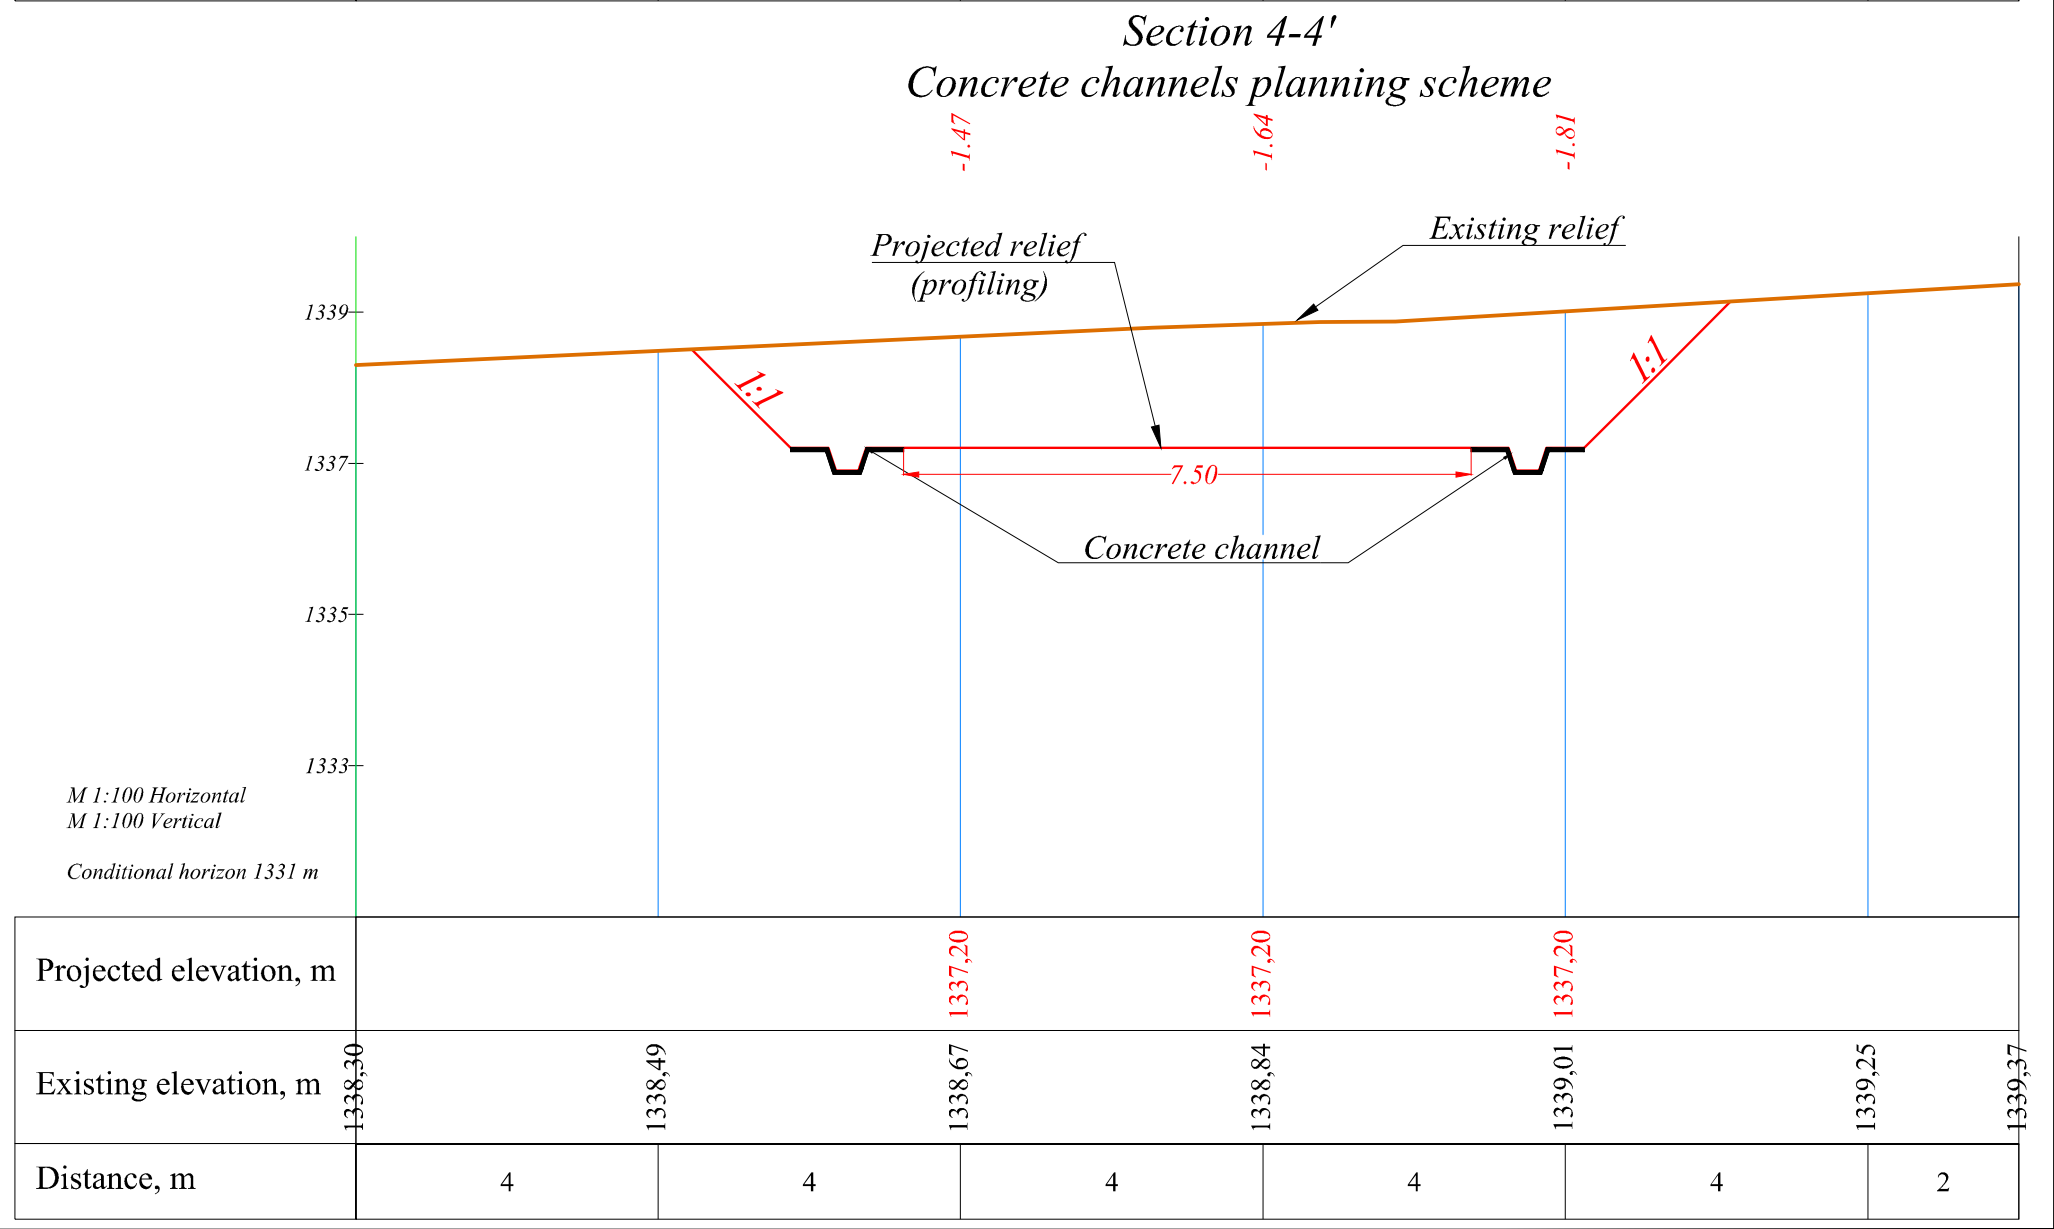
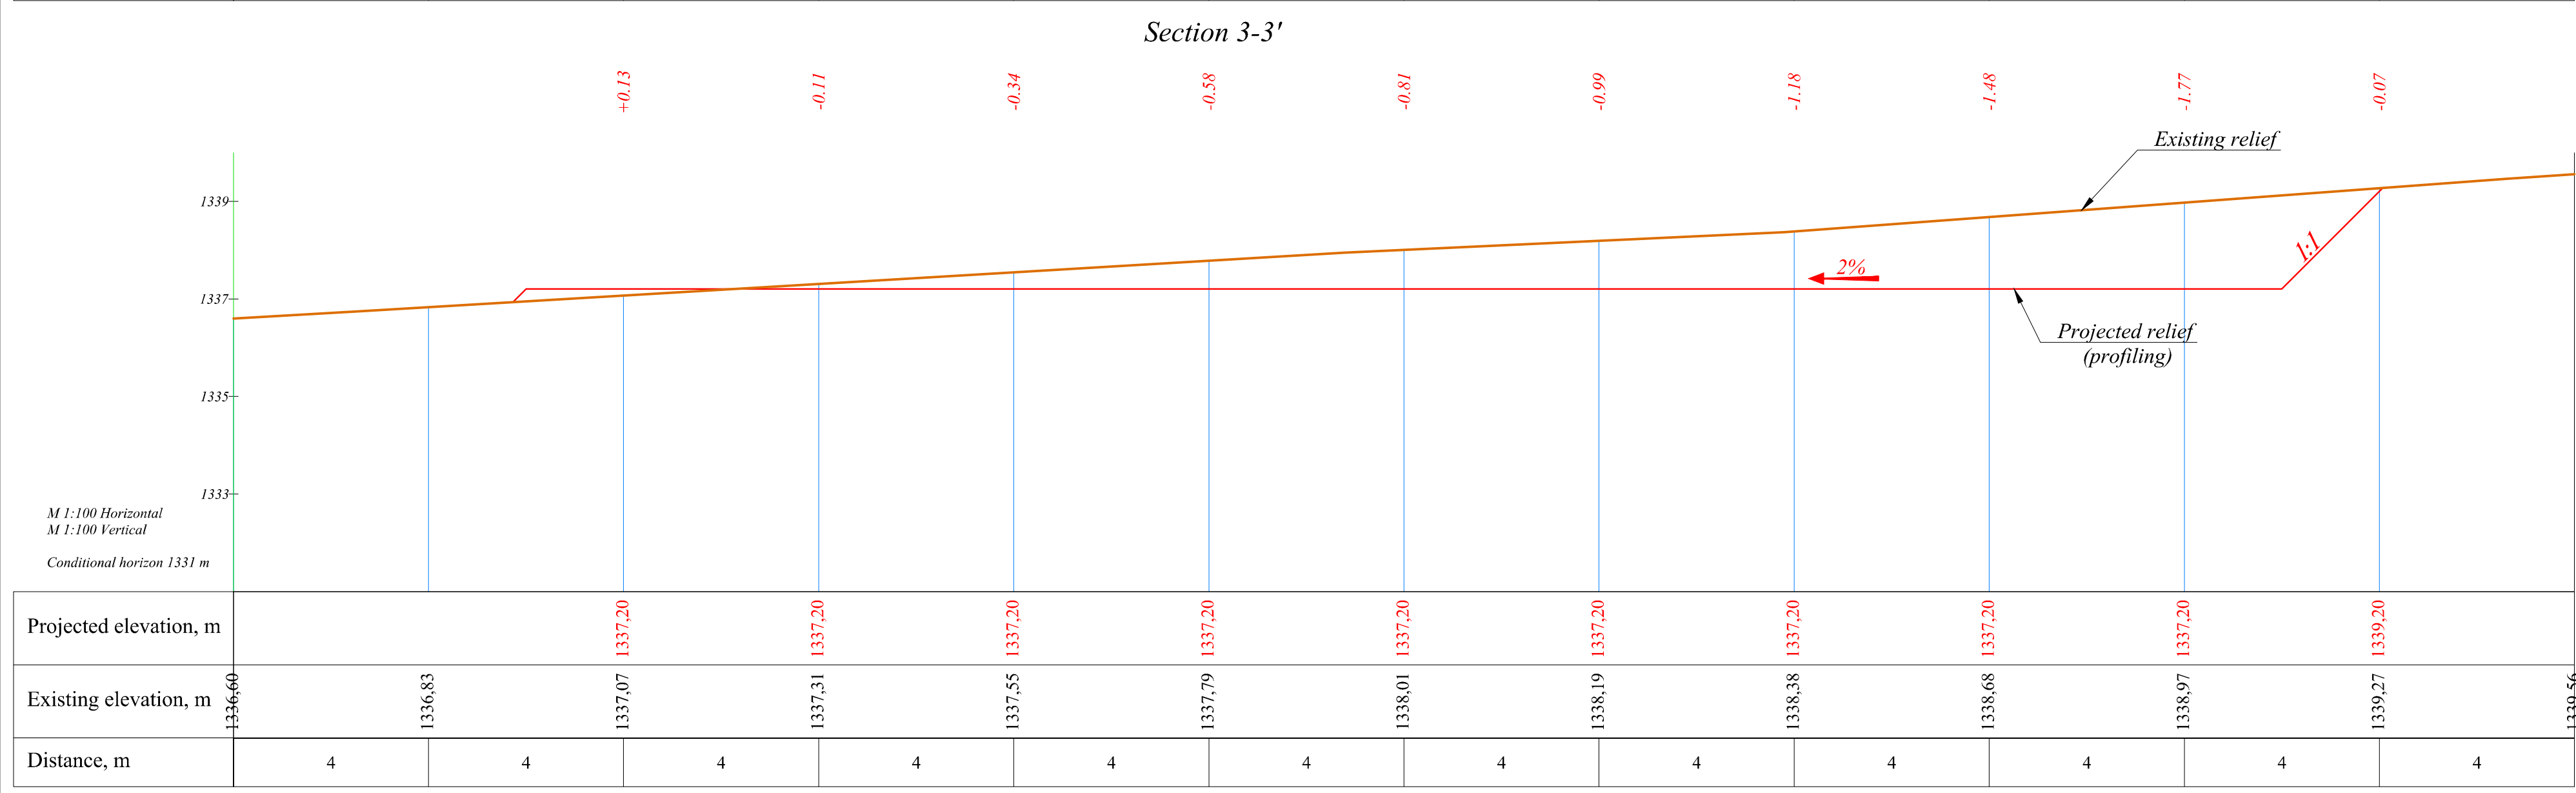
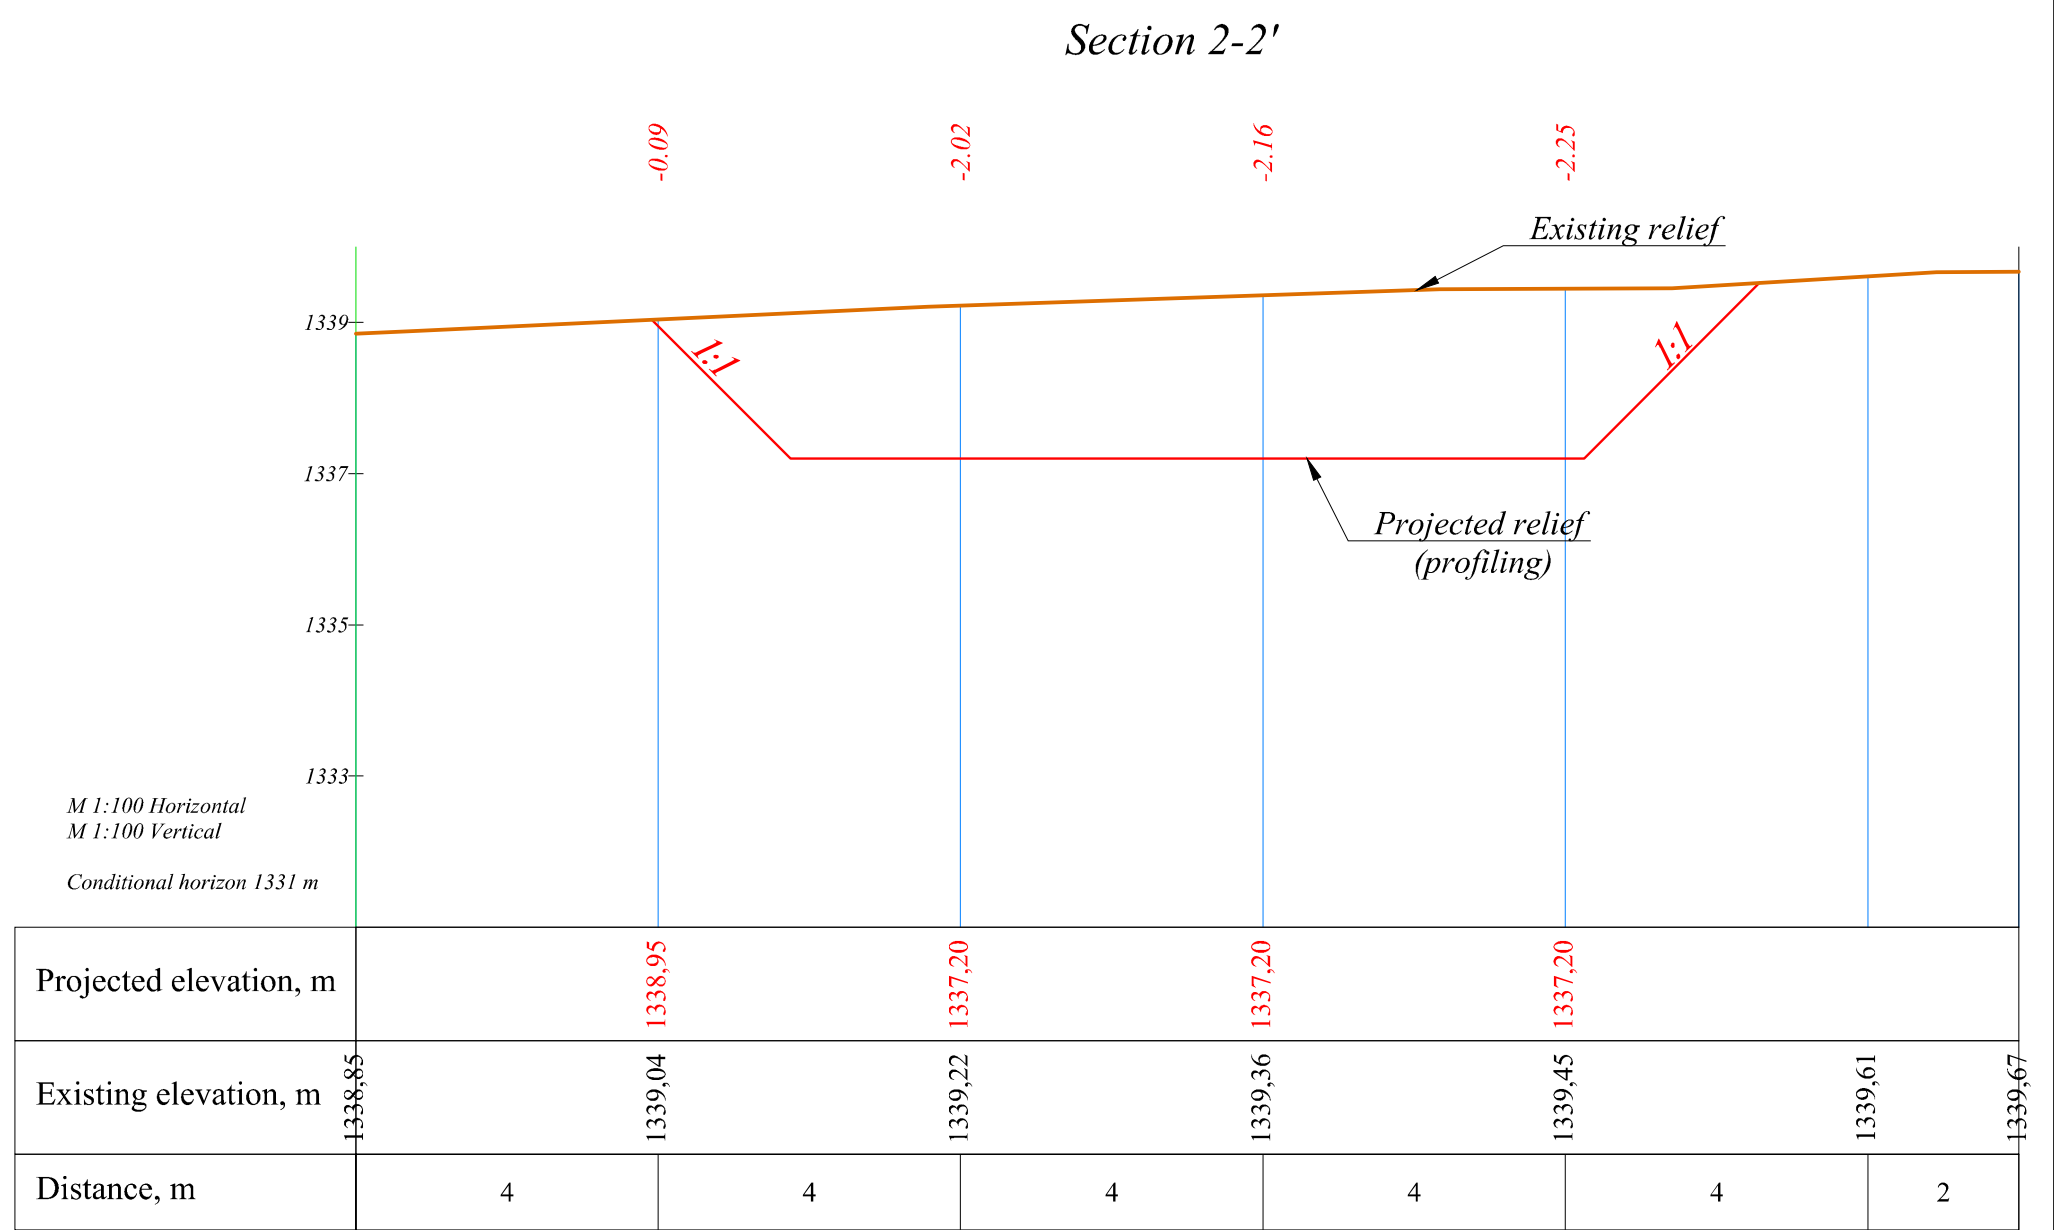
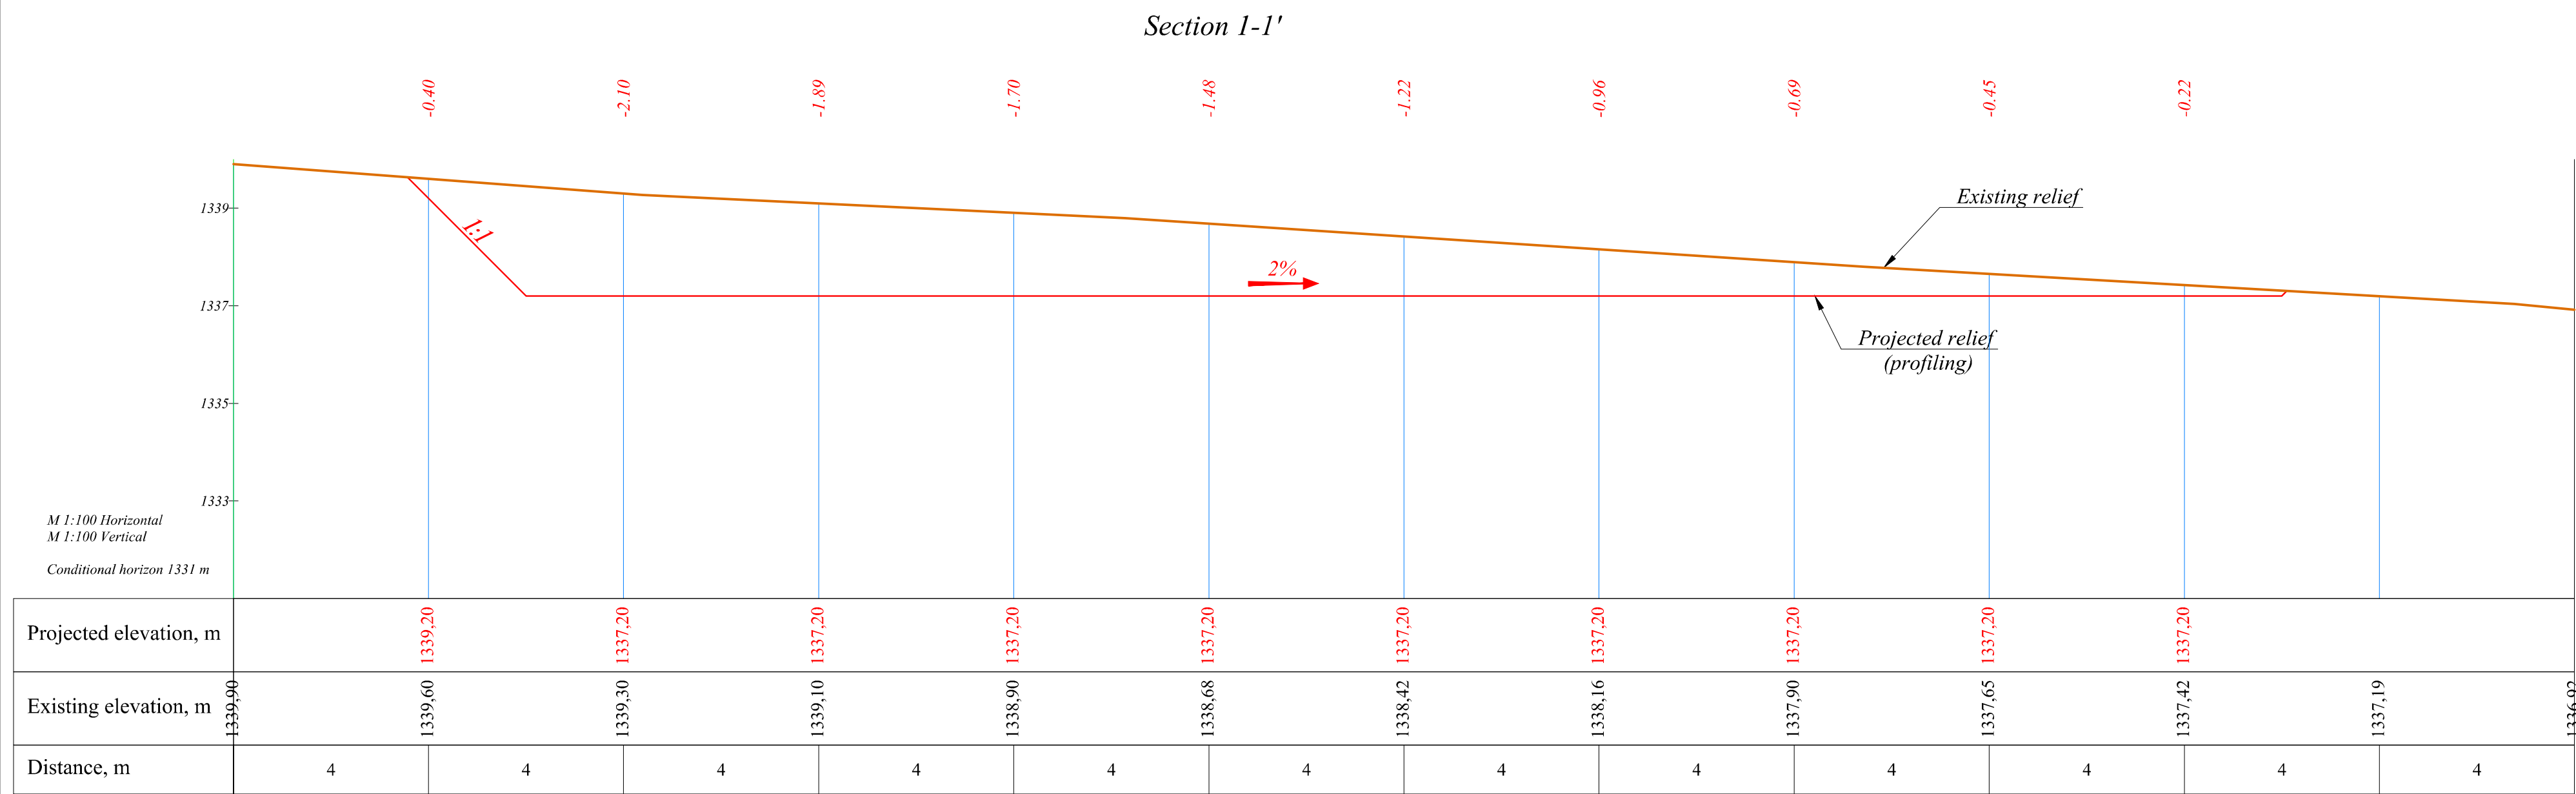


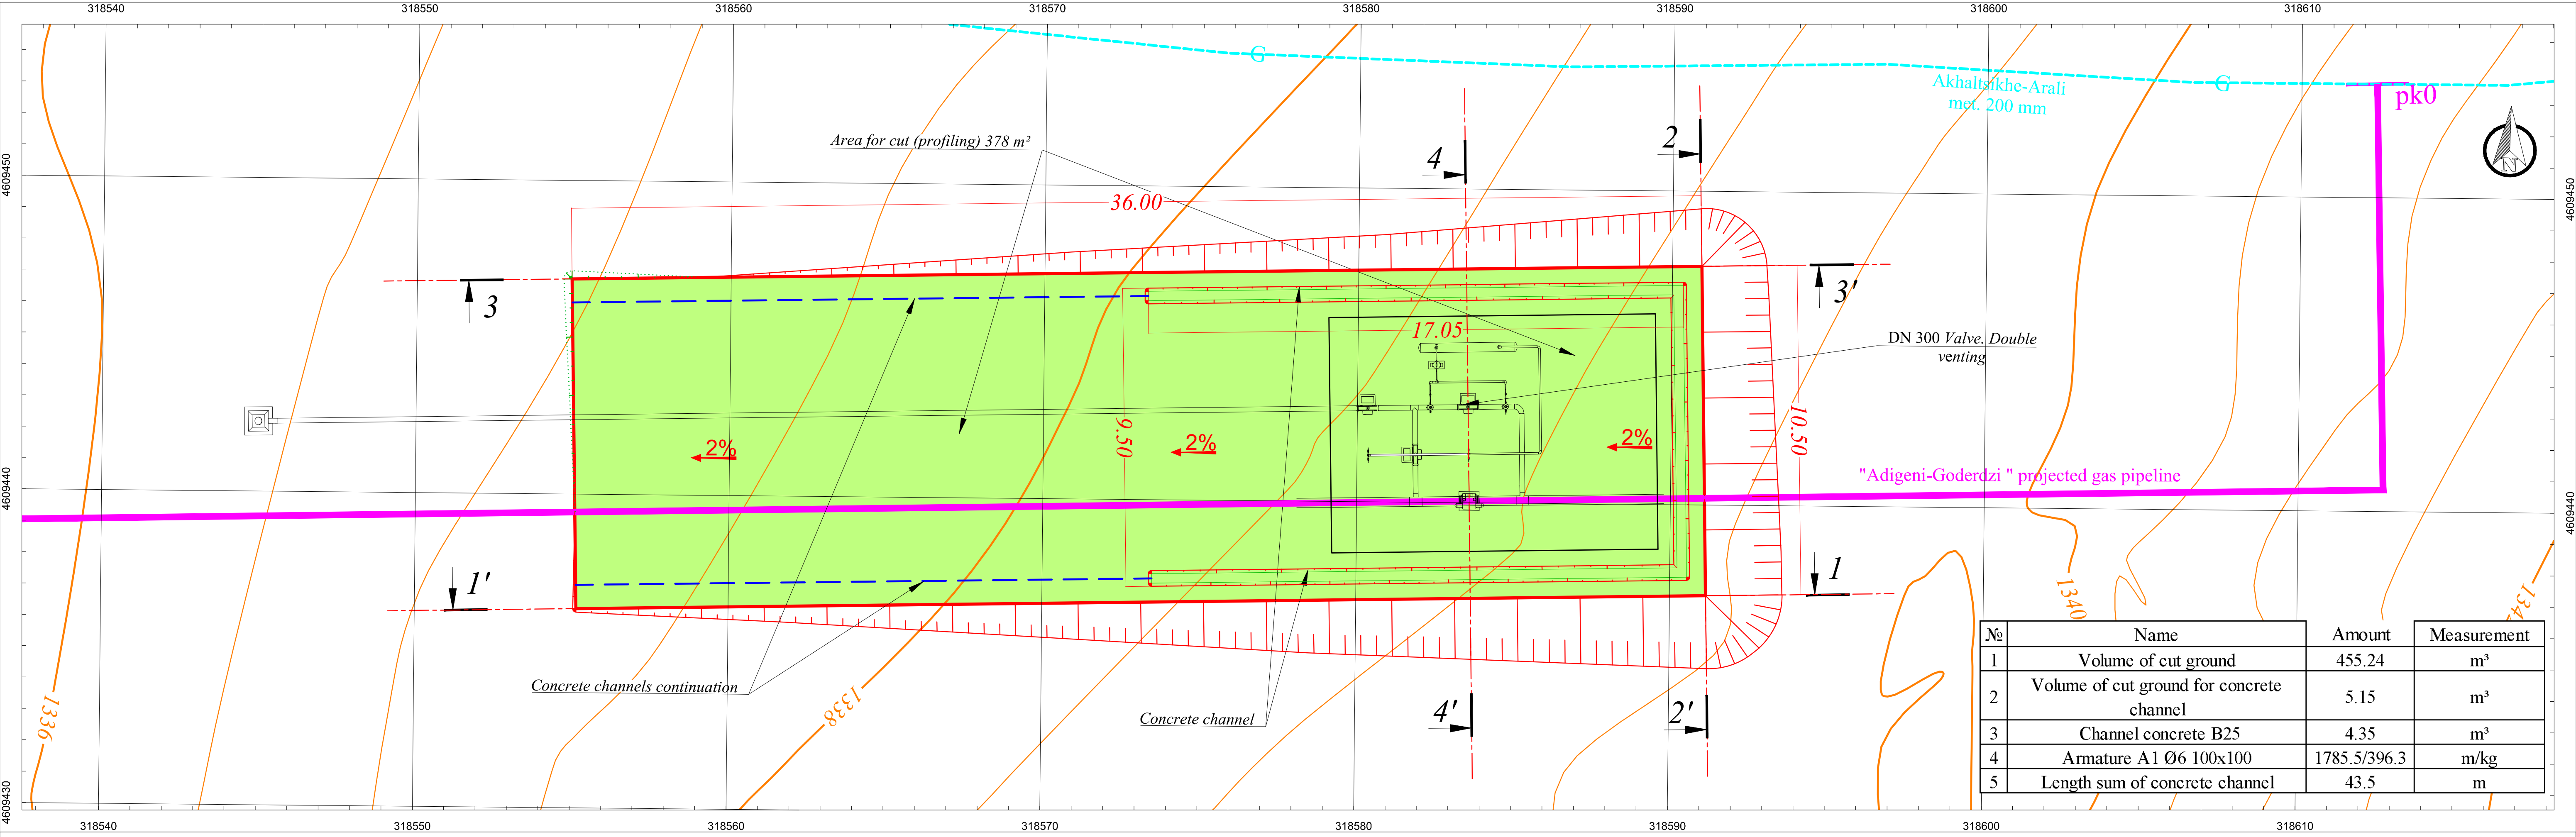

Note:

1. Dimensions on the drawing are specified in meters.

2. The contractor shall ensure purchase and installation of all materials and equipment envisaged by the project and which will not be handovered to contractor by GOGC.

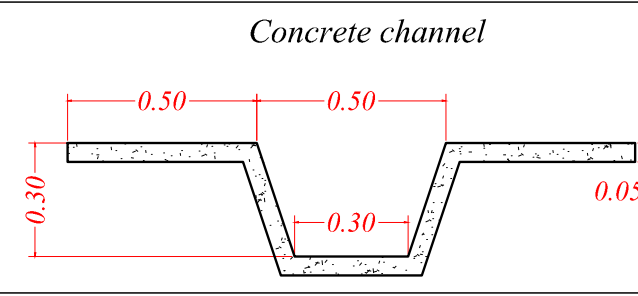

Approved by	T. Javakhishvili	
Checked by	S. Kirakosovi	
Designed by	T. Mrevlishvili	
Drawn by	S. Kirakosovi	
01/01/19	21/01/19	
REV.	A01	C01

საქართველოს ნავთობისა და გაზის კორპორაცია	
GEORGIAN OIL & GAS CORPORATION	
Scale 1:200	

Adigeni - Goderdzi Gas Main Pipeline Construction Project		
Drawing of site preparation for valve unit . pk 0+42.00		
DCC NUMBER :		SHEET No. REV.
No: ADG033-GS03-PL-DTL-00019		001