
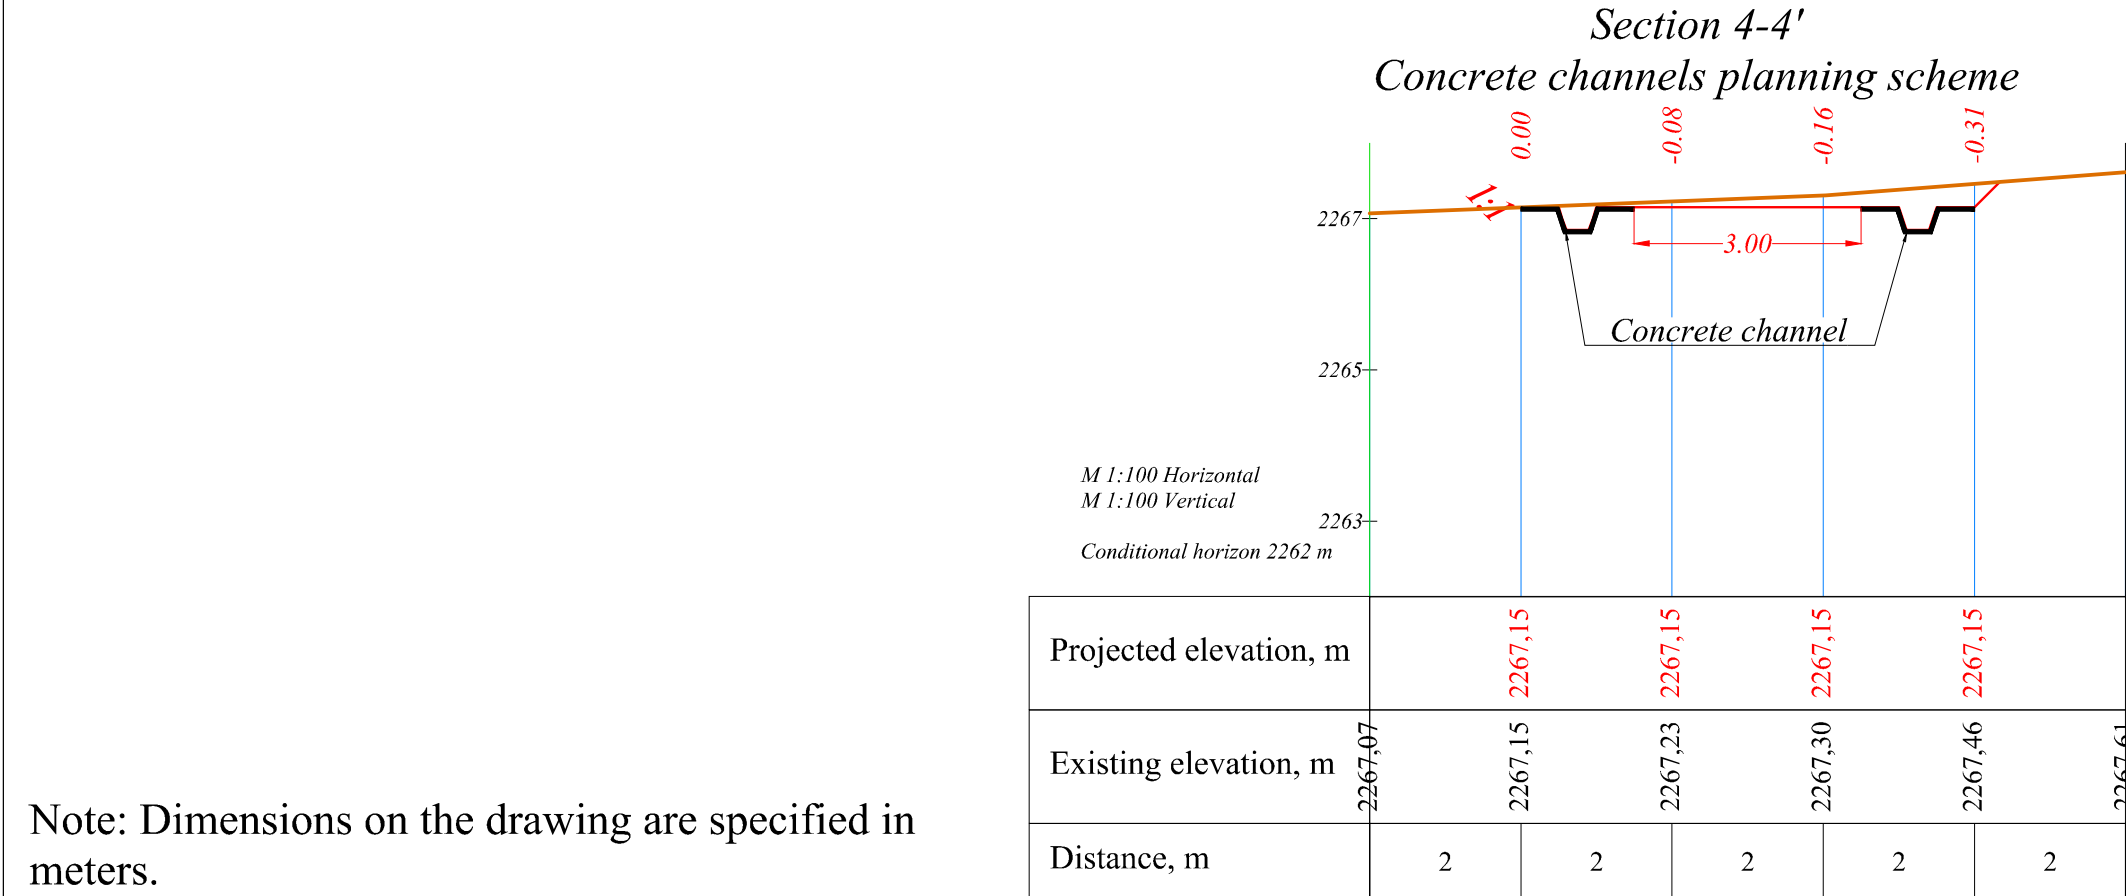
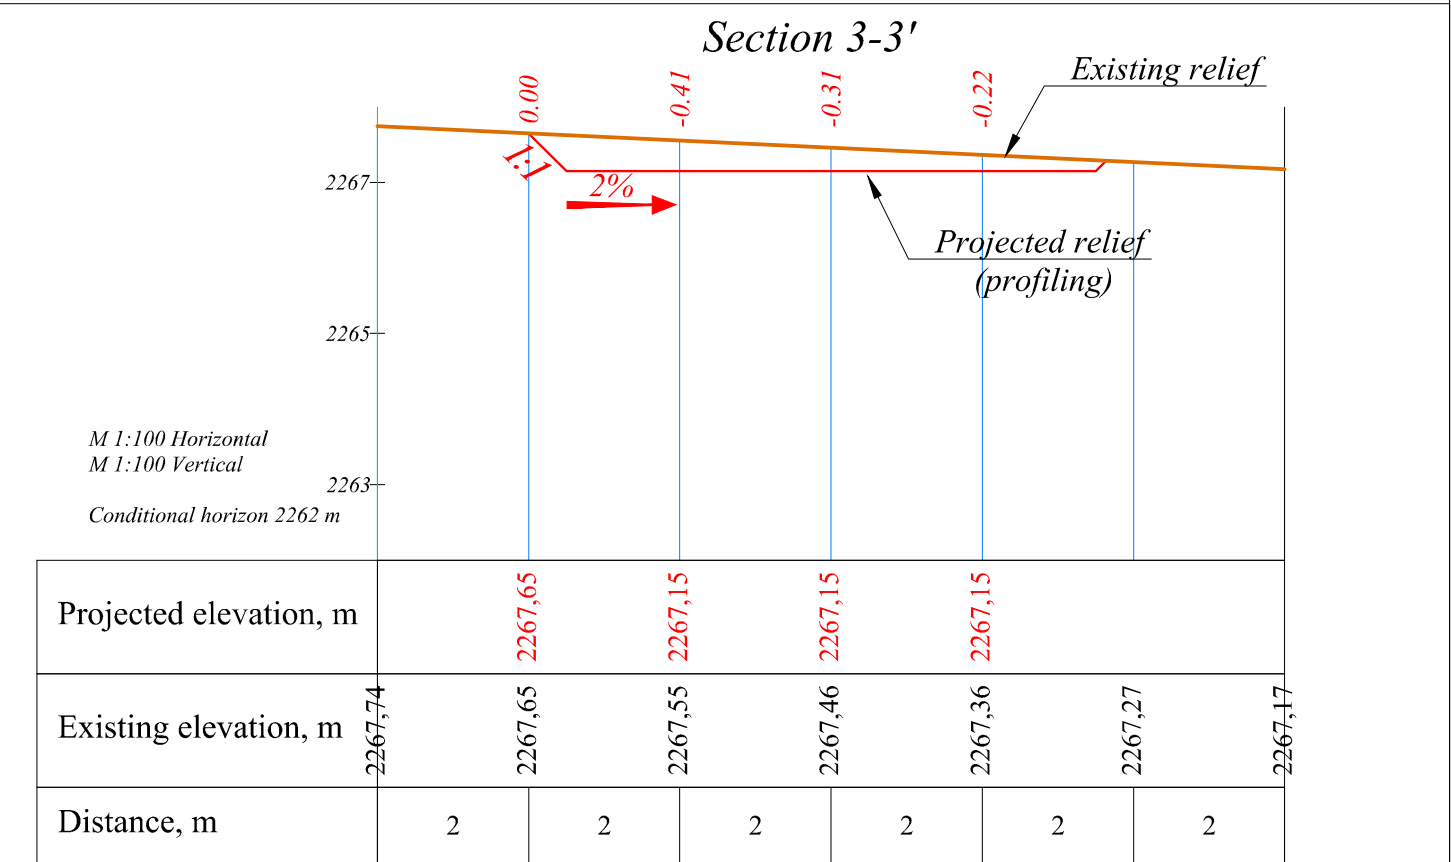
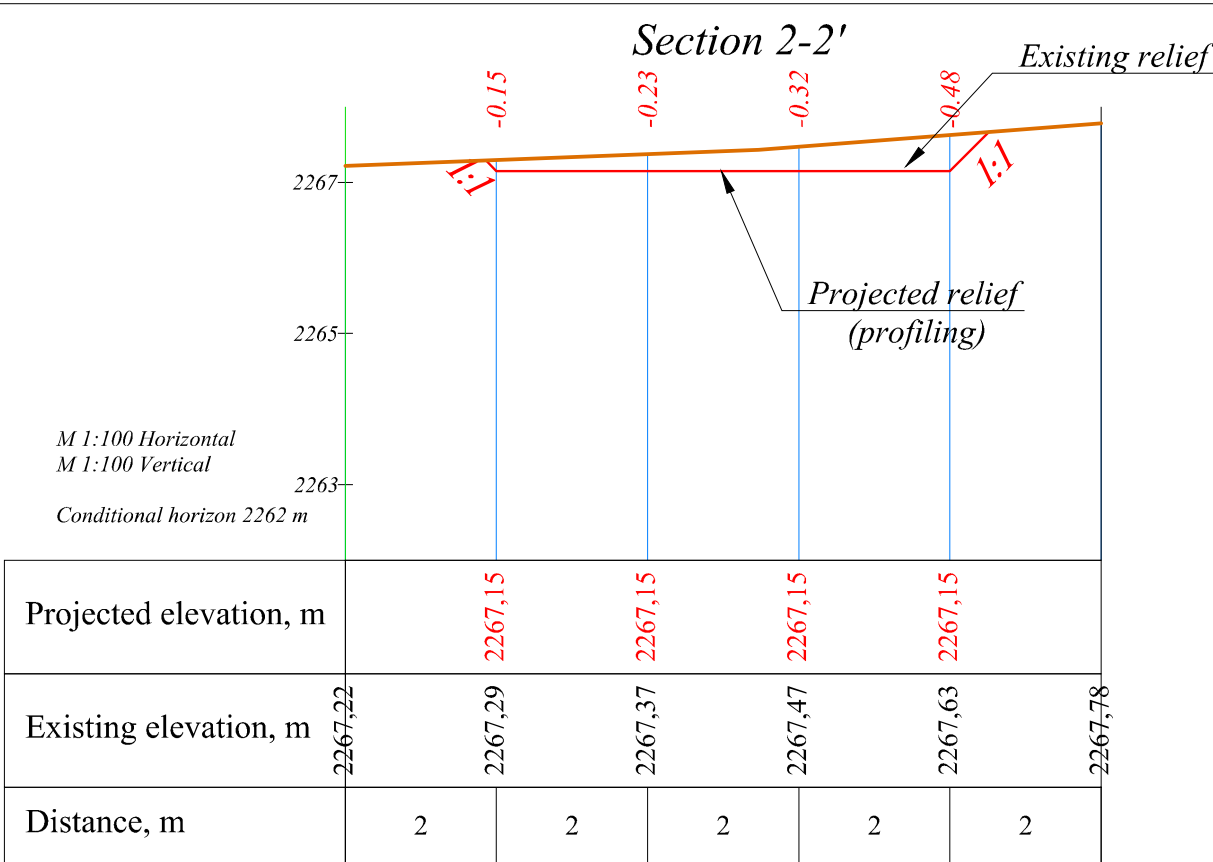
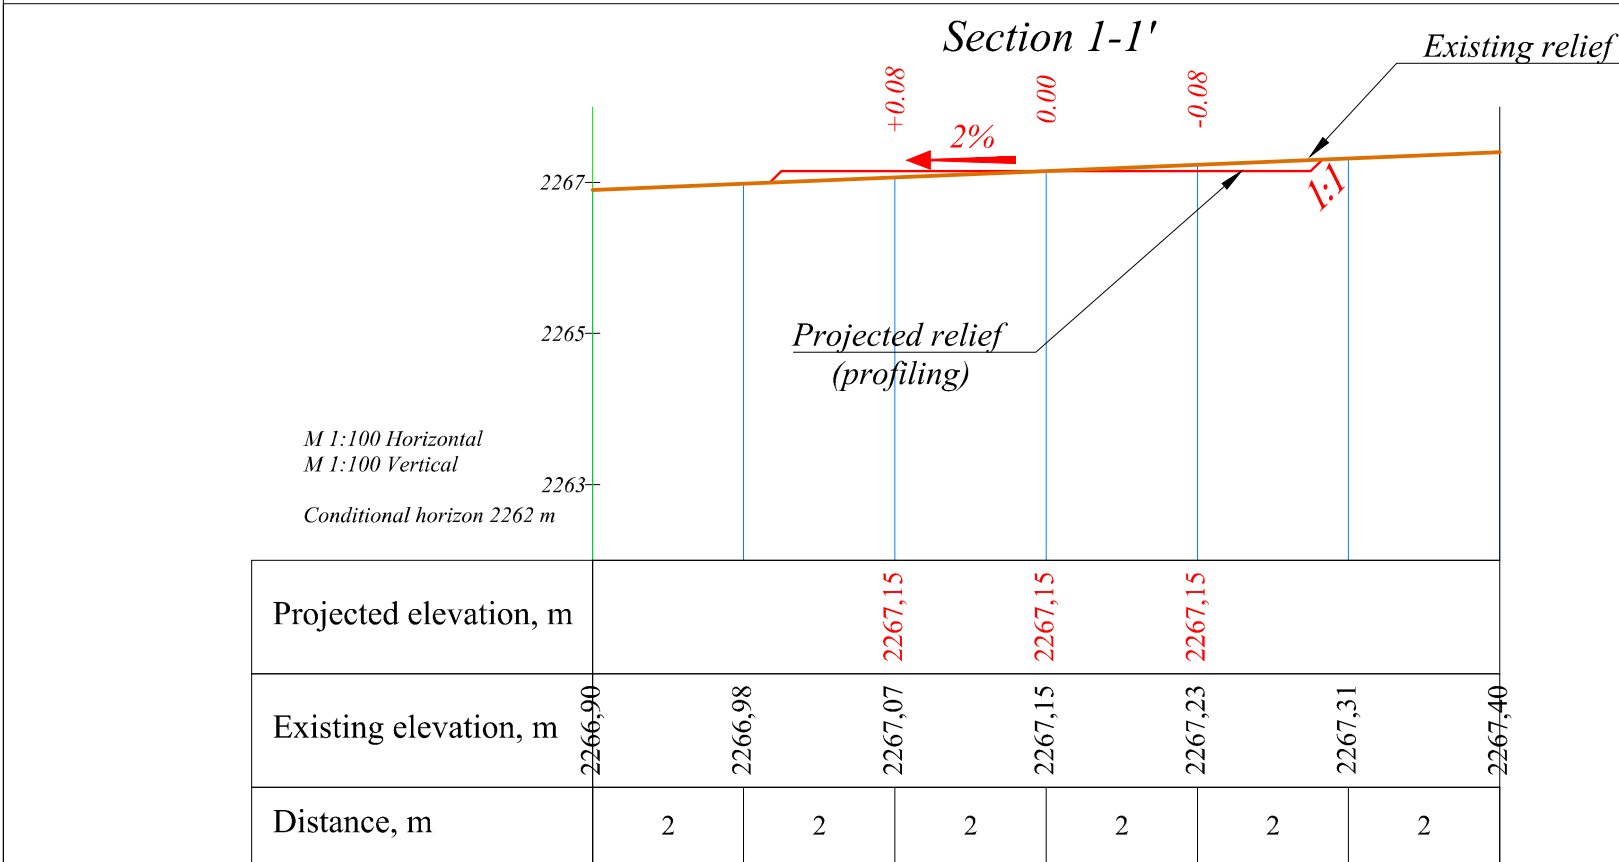


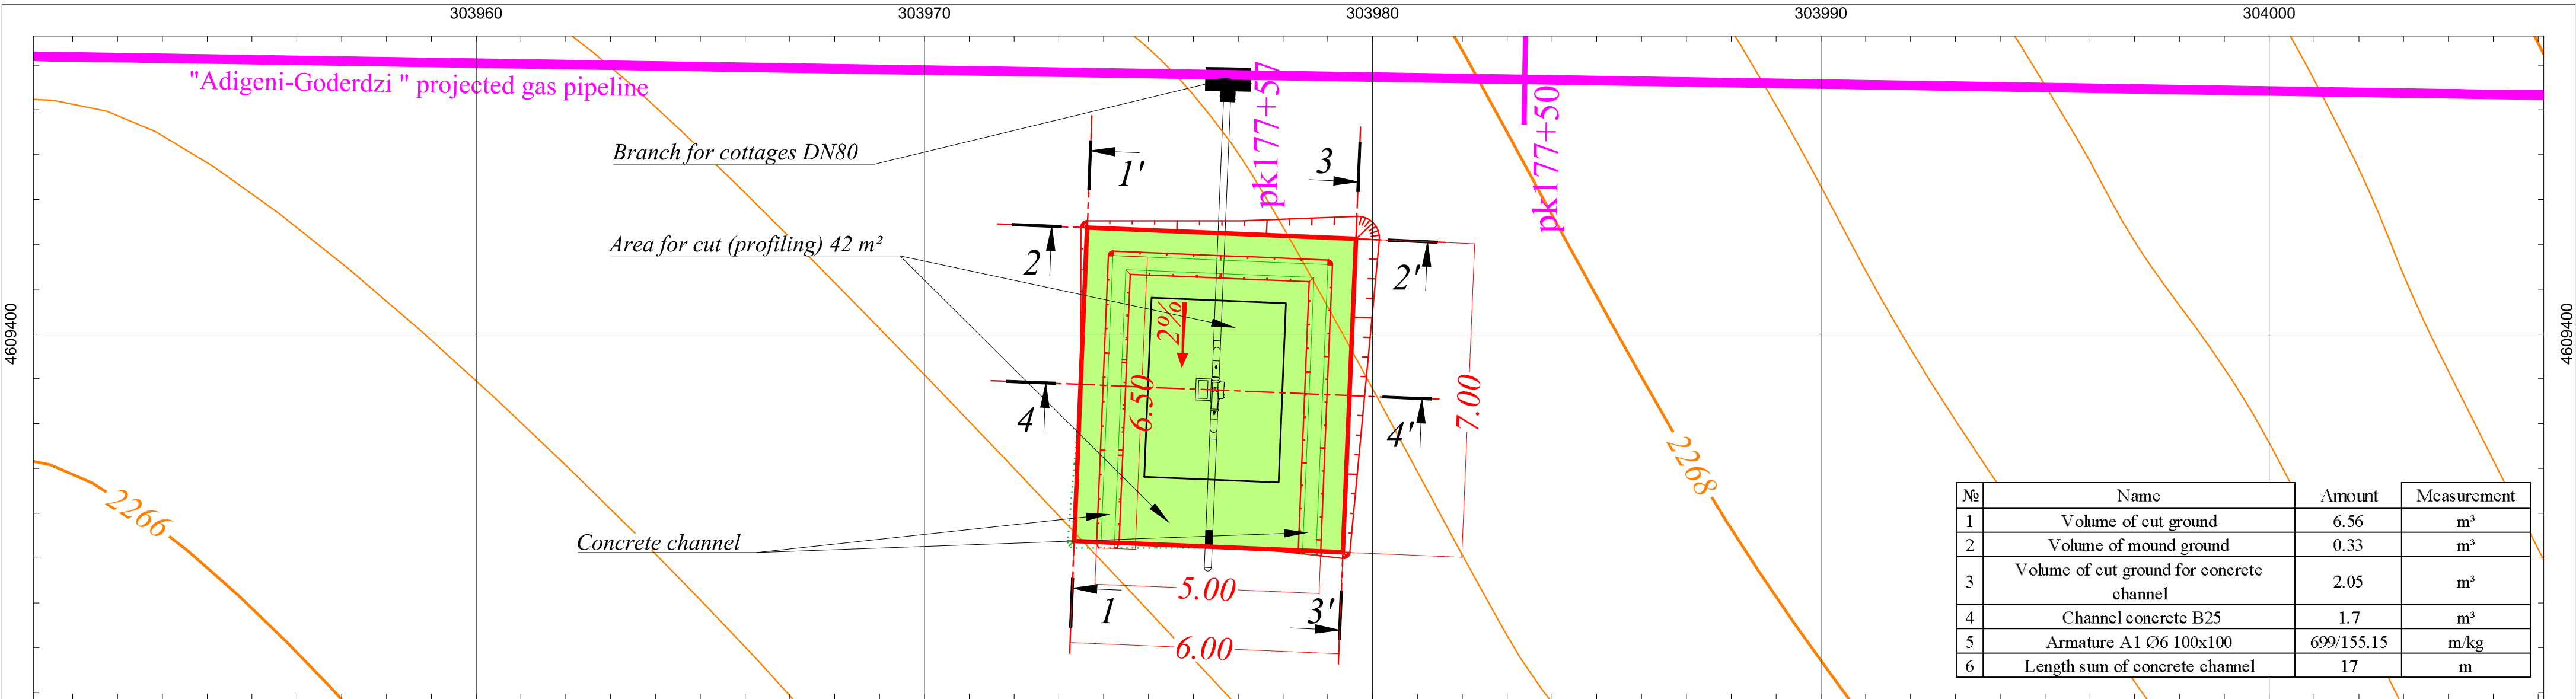

Note: Dimensions on the drawing are specified in meters.

Note: The contractor shall ensure purchase and installation of all materials and equipment envisaged by the project and which will not be handedover to contractor by GOGC.

Approved by	T. Javakhishvili				Adigeni - Goderdzi Gas Main Pipeline Construction Project			
Checked by	S. Kirakosovi							
Designed by	T. Mrevlishvili				Site preparation drawing for valve unit of cottages branch. pk 177+57.00			
Drawn by	S. Kirakosovi							
თარიღი /DATE	18/10/11	21/01/19	საქართველოს ნავთობისა და გაზის კორპორაცია GEORGIAN OIL & GAS CORPORATION		DCC NUMBER :		SHEET No. შპს GOGC №	REV.
REV.	A01	C01			Scale 1:100		No: ADGO33-GS03-PL-DTL-00022	