


Section

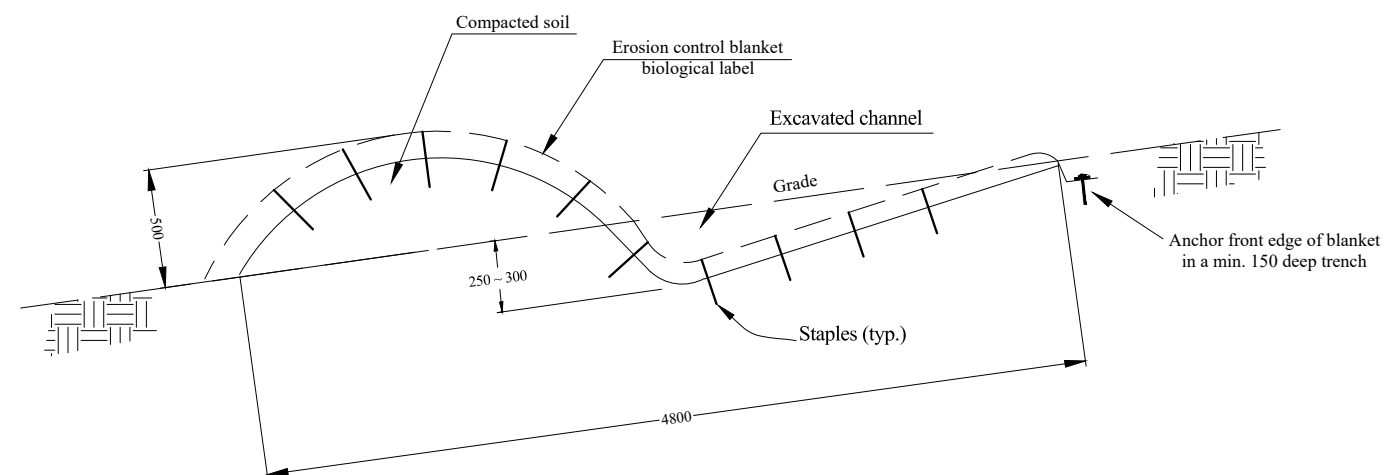

Note: The contractor shall ensure purchase and installation of all materials and equipment envisaged by the project and which will not be handed over to contractor by GOGC

Approved by	T. Javakhishvili		 საპროექტო და ინჟინერინგო კომპანია Georgian Oil & Gas Corporation	Adigeni - Goderdzi Gas Main Pipeline Construction Project		
Checked by	S. Kirakosovi			Drainage		
Designed by	K. Teliashvili			(Typical diversion berm)		
Drawn by	A. Farii			DCC NUMBER: ADGO33-GS03-PL-STD-00008		
REV.	C01	C02		SCALE:	No:	SHEET No. 1/1
თარიღი/DATE	14/12/18	21/01/19				REV. C02