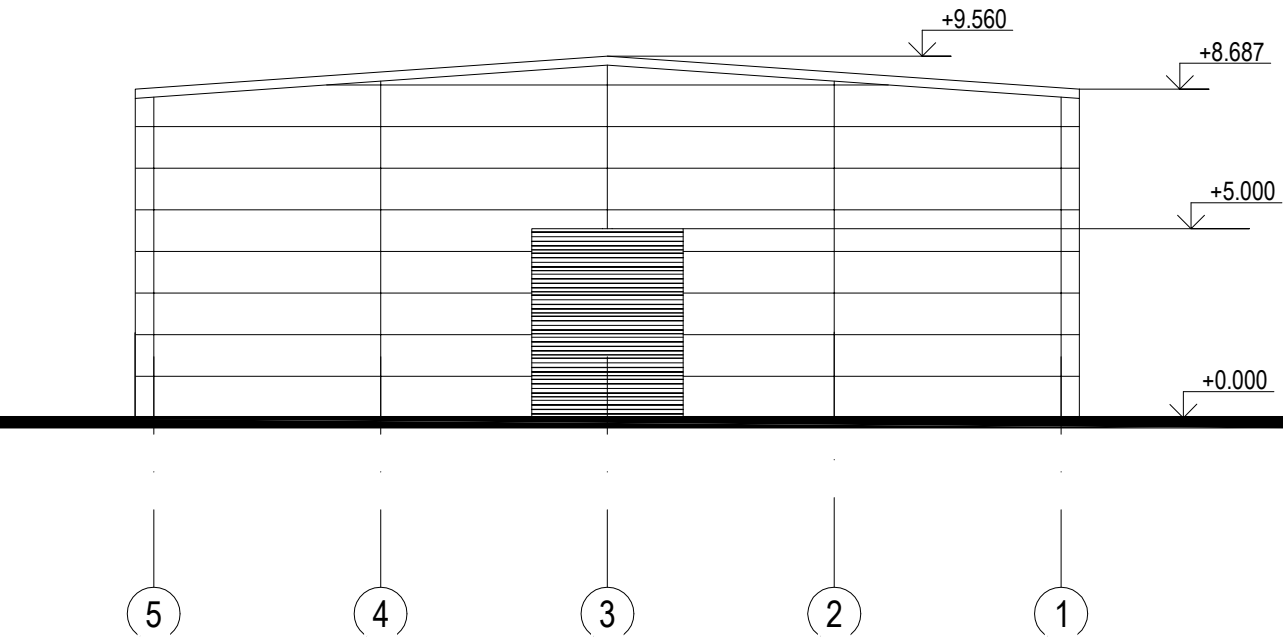
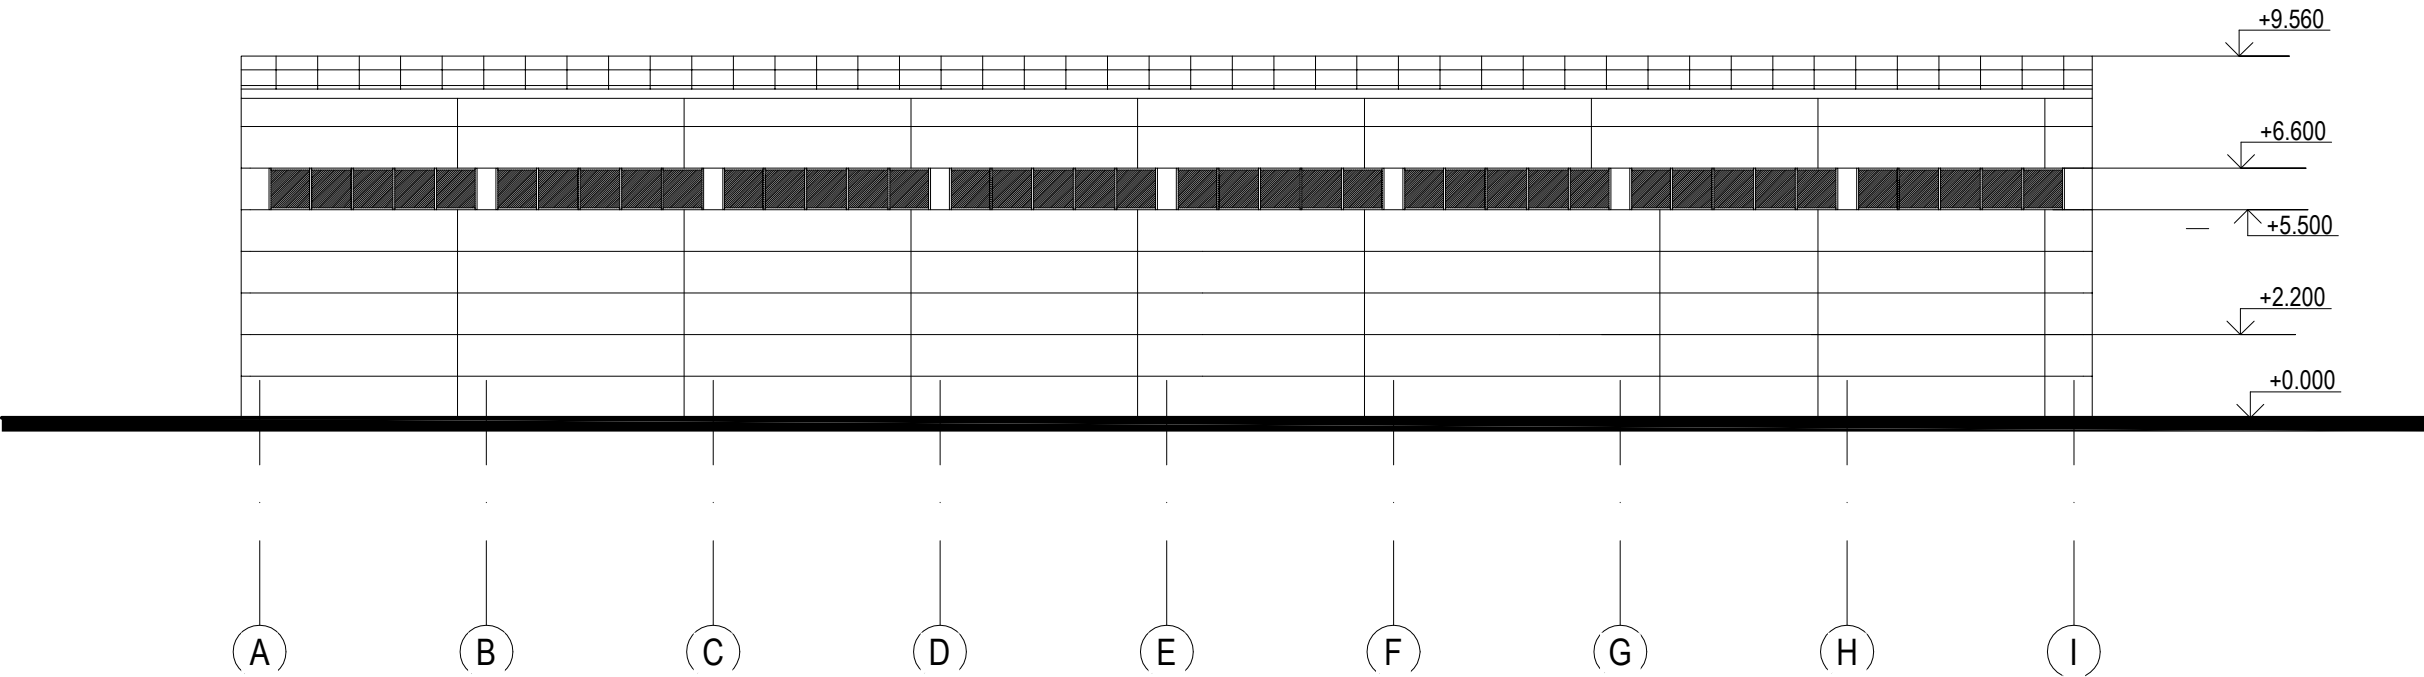

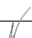



Elevation 5-1
1 : 200



Elevation A-I
1 : 200



code		changes				changes made		date	
Position	Name	Signature	Date	Subject:	Tbilisi Solid Waste Polygon Cell 1 and 2 Complete isolation, recultivation, and arrangement of gas storage systems to convert biogas into a valuable product. Preparation of conceptual project of 3rd cell, its exploitation-development and final recultivation, procurement organization, construction supervision and project management.				
Cheked by	A. Tomsons								
Cheked by				Address:					
Part manager				Sheet title:	Warehouse. Elevations				
Drawn by				Proj. No:		Scale:	1 : 200	Created by:  Geo Consultants JSC	
Drawn by	L. Tomsone			Stage:	TS	Number of sheets:			
Order No:				Sheet No:	AR-2-3				
Archive registration No:									