
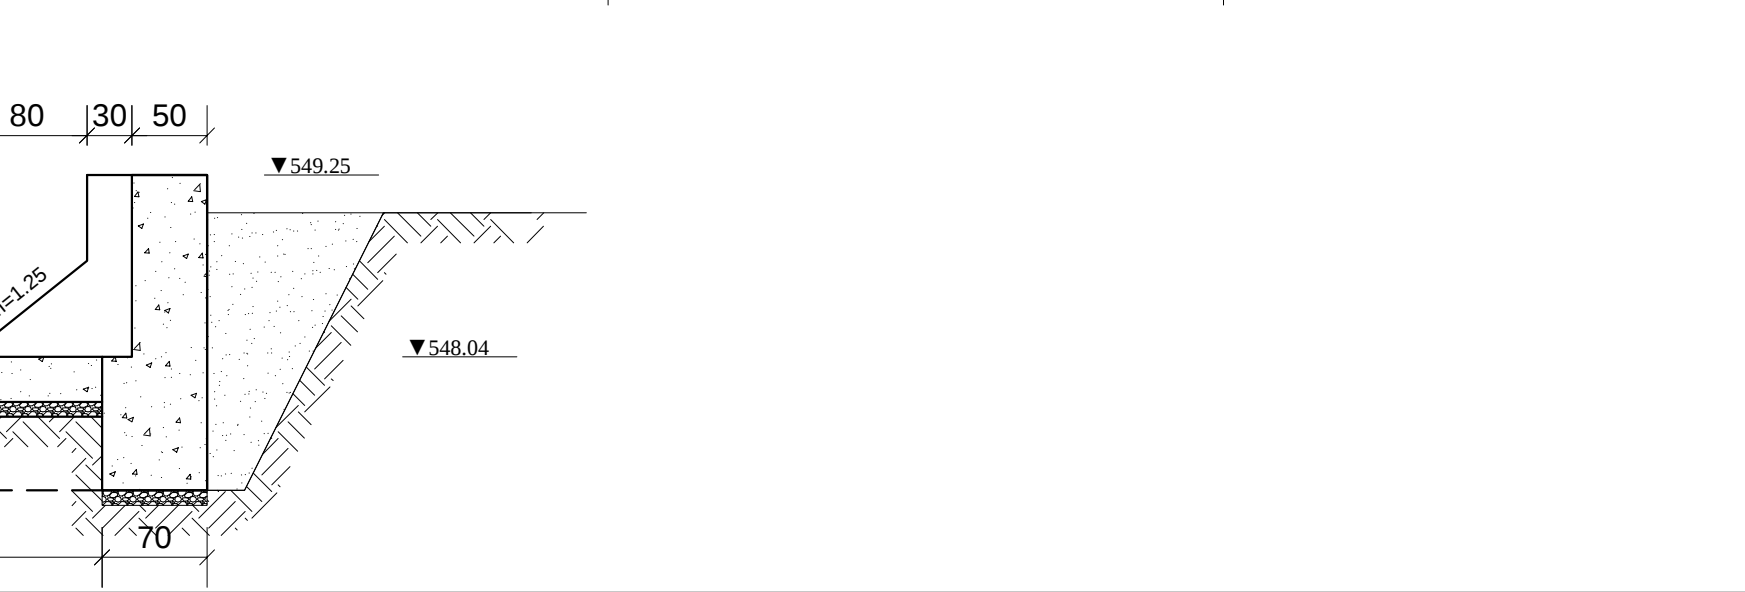


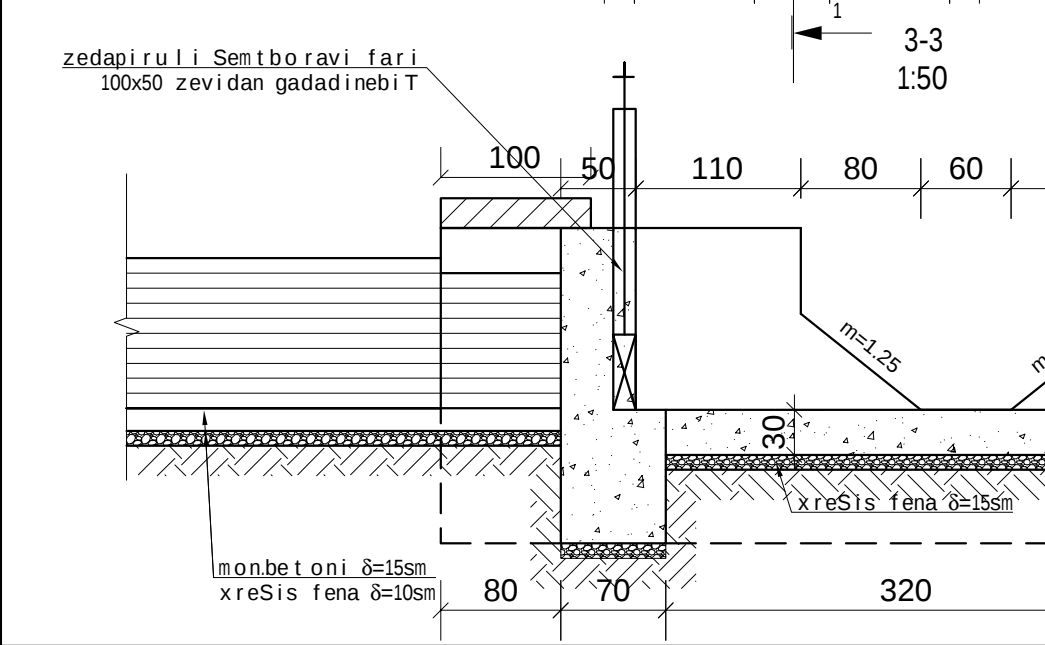

#	samuSaos dasaxe leba	ganz.	raad.
1.	III jg. gruntis damuSaveba 0,65 m³ CamCis moc. eqskavatoriT qvabulSi, gruntis adgil ze dayriT	m³	22,0
2.	III jg. gruntis sabolo o damuSaveba xeliT	m³	0,7
3.	xreSis momzadeba wyal gamSvebis betonis konstrukciis qveS δ=15 sm	m³	3,5
4.	Wis kedlebis saZirkvelis nawilis dabetoneba monoliTuri betoniT B-20 W-6, F-100	m³	9,2
5.	Wis kedlebis zeda nawilis dabetoneba mono liTuri betoniT B-20 W-6, F-100	m³	6,5
6.	Ziris filis dabetoneba mono liTuri betoniT B-20 W-6, F-100	m³	2,60
7.	gadasasvleli rkinabetonis filebis (<i>ori cali fila</i>) sayrdenebis mowyoba mono liTuri betoniT B-20 W-6, F-100	m³	1,6
8.	gadasasvlelis mowyoba anakrebi rkinabetonis filiT, zoma 1,0×3,4×0,2 m. (armatura 1 cal filaze: Ø16 mm. 33 m. 52,1 kg. Ø8 mm. 16,0 m. 6,4 kg. sul armatura 58,5 kg.) 2 cali fila	m³	1,36
9.	saTavisis gare (<i>miwasTan SexebaSi myofi</i>) zedapiris hidroizolacia ori fena bitumiT SeRebviT	m²	11,0
10.	zedapiruli faris IIC-100-100 H=2,2 m. montaJi	kg	137,2
10-1	faris Casatanebeli CarCo	kg	56,5
10-2	fari	kg	60,0
10-3	faris samagri detaledi	kg.	1,4
10-4	amwe-meqanizmi (0,5 B)	kg	17,5
10-5	faris hidrosaizolacio rezina	kg	1,8
11.	zedapiruli faris IIC-100-50 H=1,8 m. montaJi	kg	96,9
11-1	faris Casatanebeli CarCo	kg	47,0
11-2	fari	kg	30,0
11-3	faris samagri detaledi	kg.	1,2
11-4	amwe-meqanizmi (0,5 B)	kg	17,5
11-5	faris hidrosaizolacio rezina	kg	1,2
12.	fariebs SeRebva zeTovani saRebavis ori feniT (<i>ori fari</i>)	m²	7,2
13.	gruntis ukuCayra buldozeriT 10 m.-ze gadaadgiliT	m³	9,0
14.	adre damuSavebuli gruntis ukuCayra xeliT	m³	1,7
15.	morCenili gruntis adgil ze mosworeba xeliT	m³	12,0
SeniSvna: wyal gamSvebis adgili is ekal-bardebisa da buCqnarisagan gawmenda, wyal gamSvebTan mimdebare arxis monakeTebeze mopirkeTebis mowyoba Sedis Sesabamisi arxebis mowyobis samuSaoTa saerTo moclobebSi.			

Seni Svna
kvanZis ganTavseba ixileT g-22 arxis
gegmaze f.2-1-1 da g-22 arxis grZiv
profil ze f. 2-2-1

q v e m o s a m g o r i s s a r w y a v i s i s t e m i s m a r x e n a m a g i s t r a l u r i a r x i s g-22 g a m a n a w i l e b l i s r e a b i l i t a c i a g-22-3 a r x i s w y a l m i m R e b i k v a n Z i g-22 a r x i s p k 2 0 + 6 5 - z e	f u r c e l i 2-4-4
---	-----------------------------------