

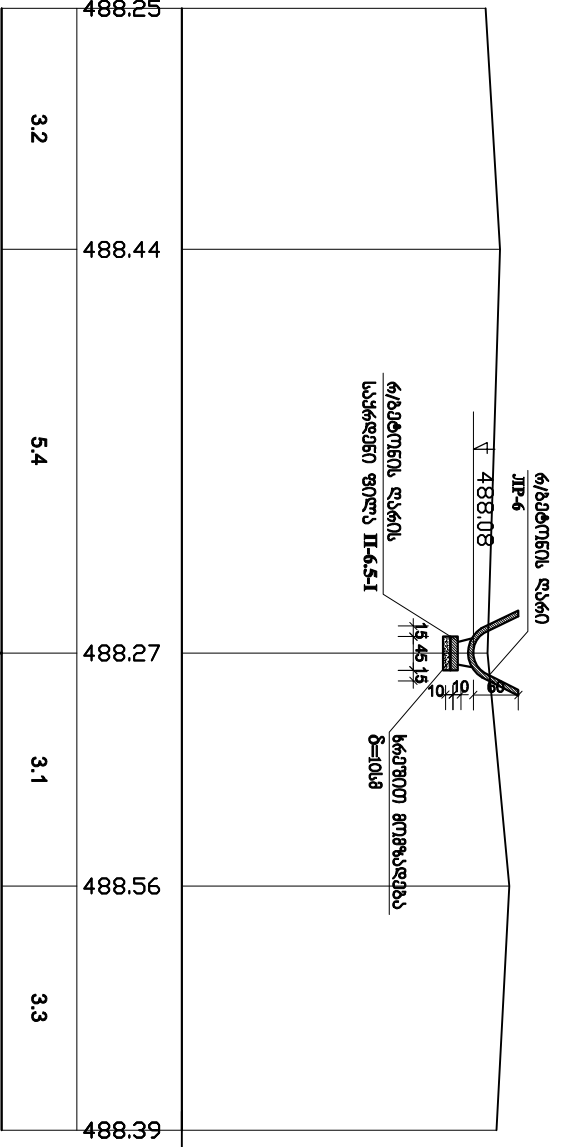


პკ23+09

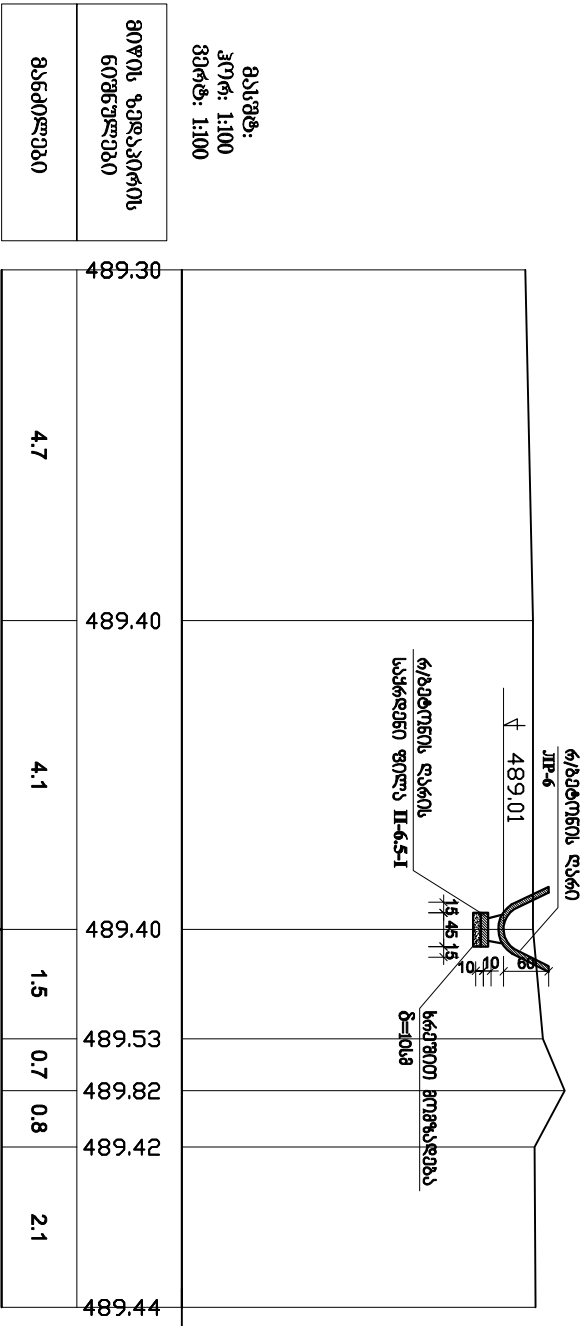


პკ24+41

პკ25+36

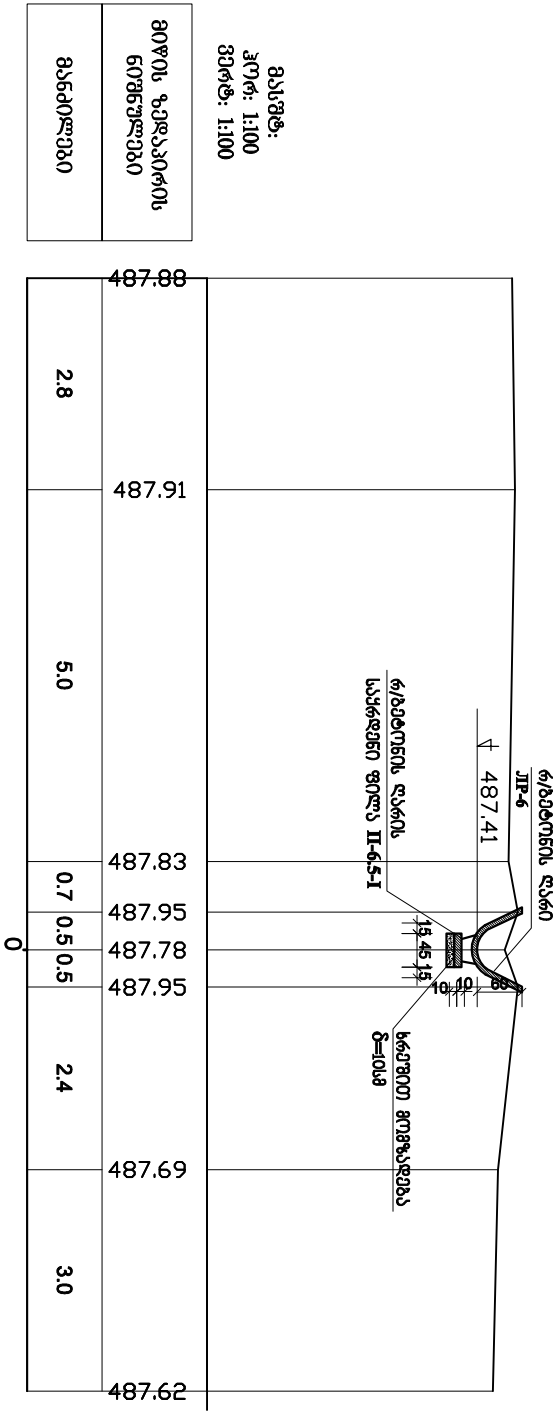

პკ26+42

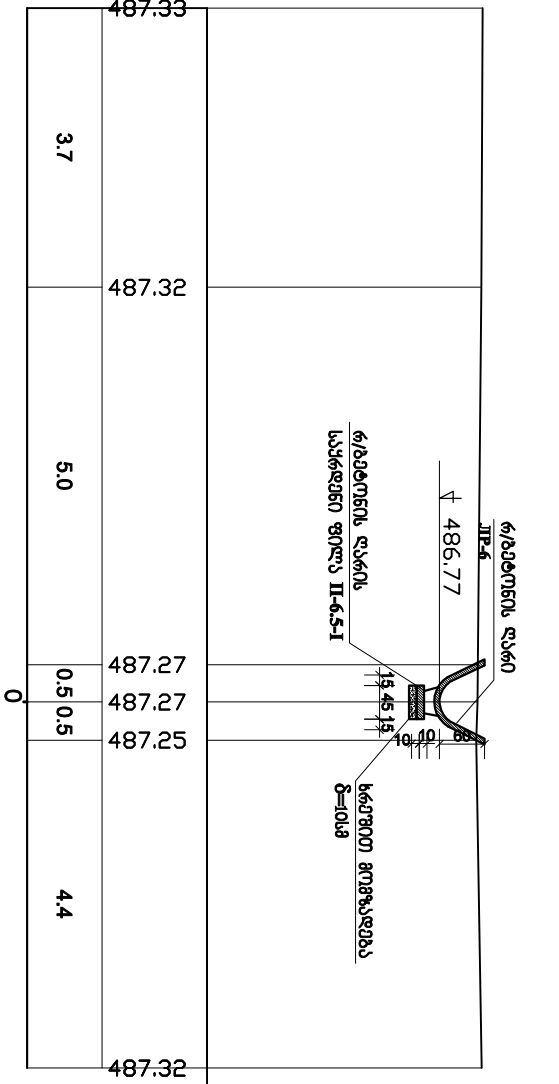

შენიშვნა
ბ-22-3-1 გამანაწილებელი არხის გეგმა 0ხ.ფ.7-1-1÷7-1-2
ბ-22-3-1 გამანაწილებელი არხის გეგმა 0ხ.ფ.7-2-1÷7-2-2