

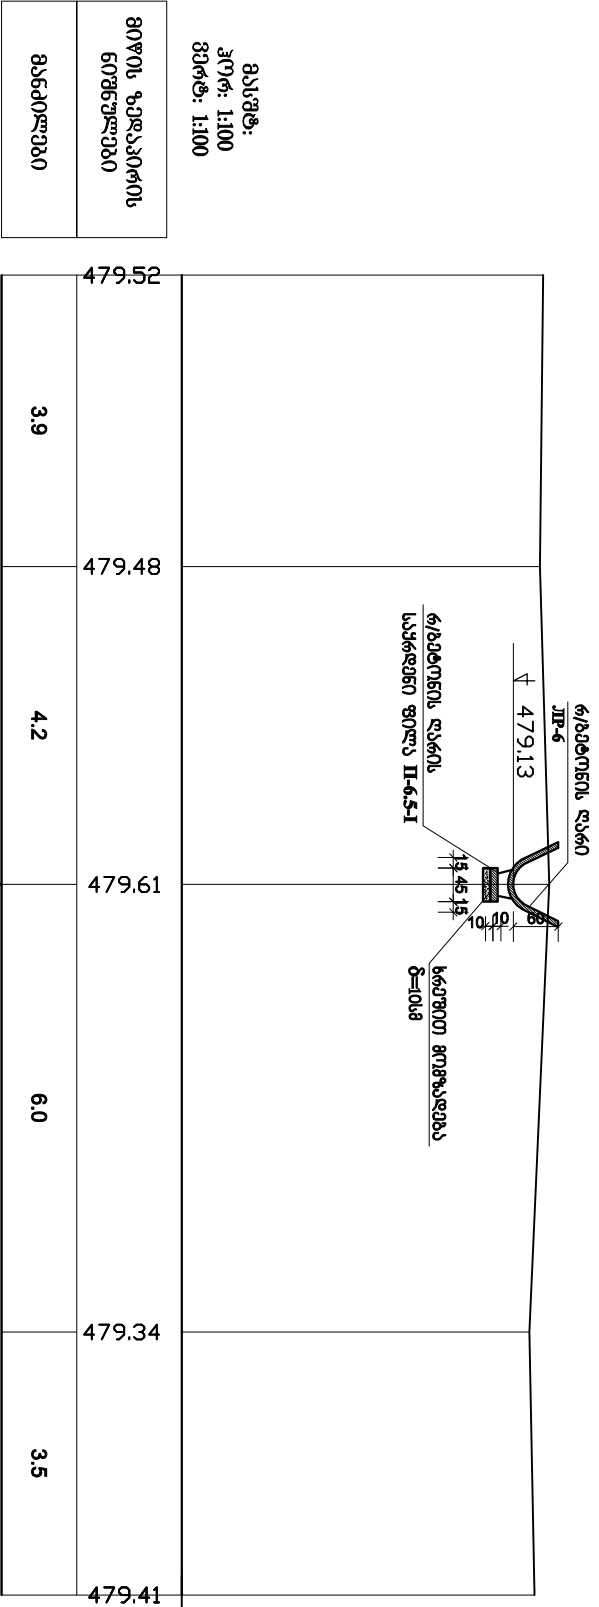


პკ41+60

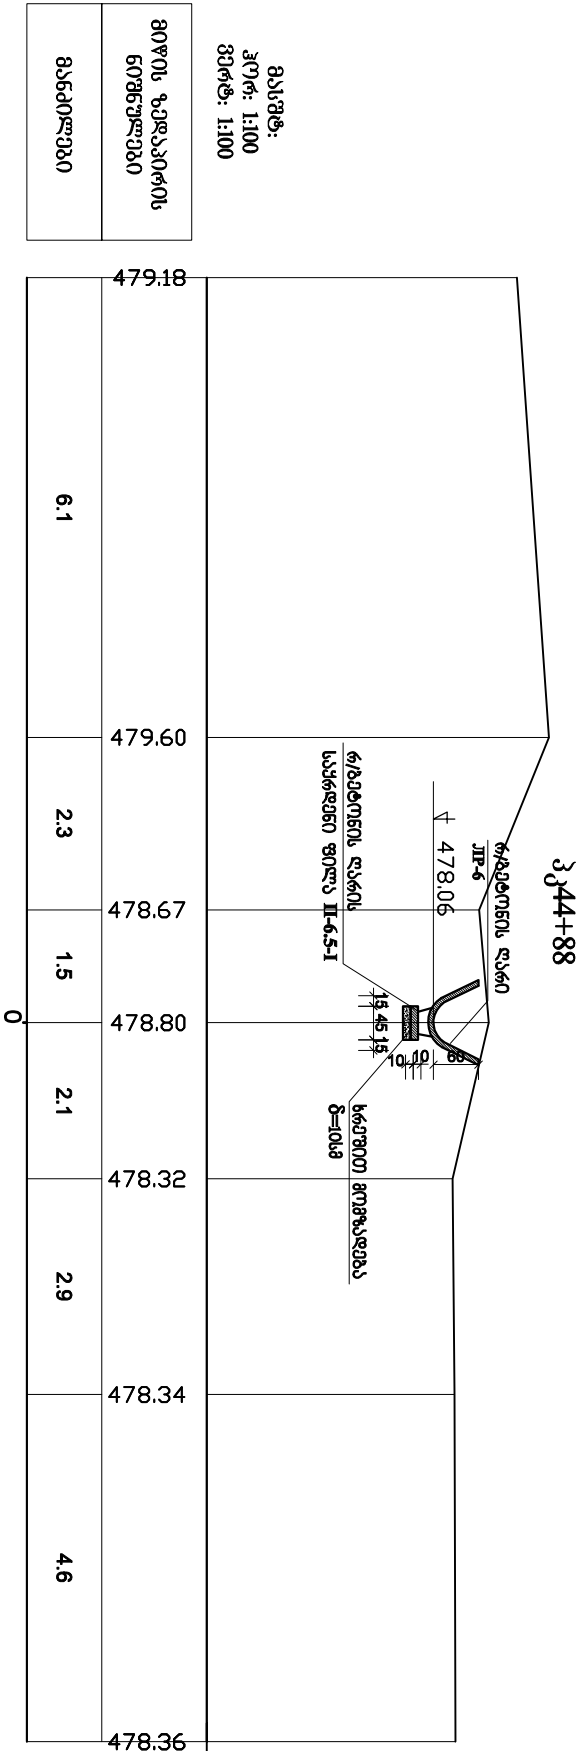

პკ44+08

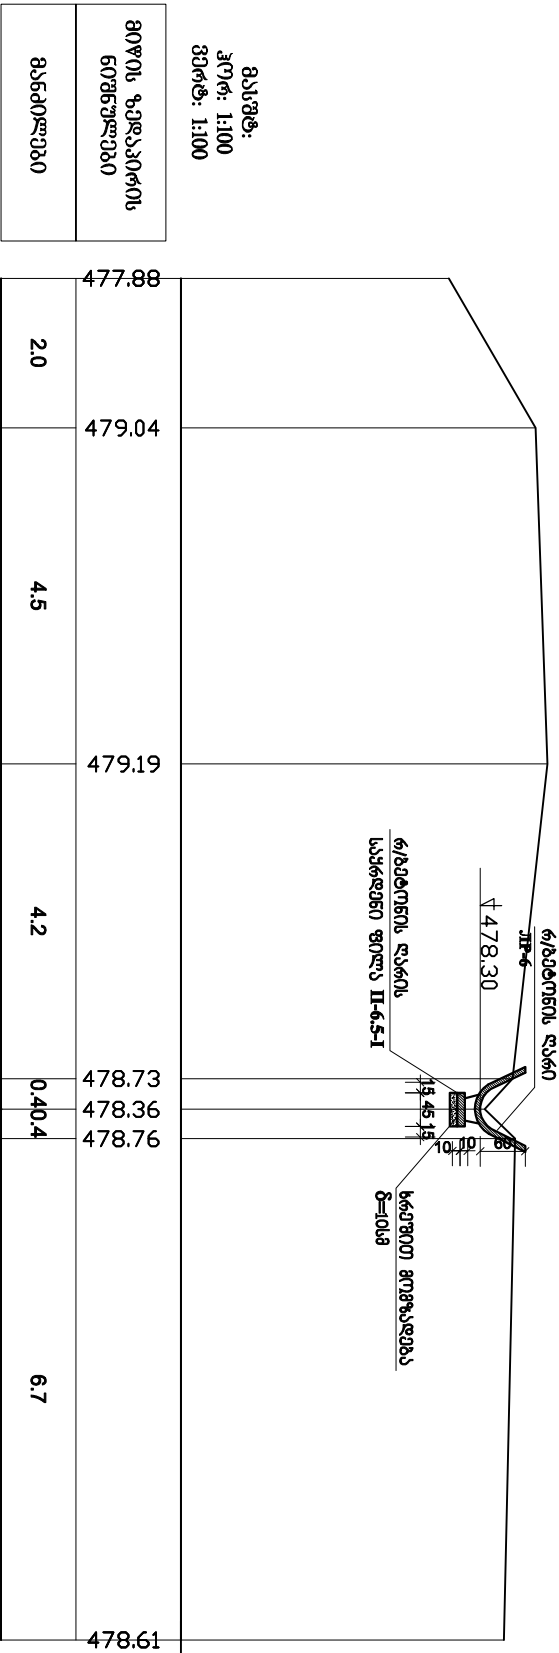

შენიშვნა
ბ-22-3-1 გამანაწილებელი არხის გზ.7-1-1÷7-1-2
ბ-22-3-1 გამანაწილებელი არხის გზ.7-2-1÷7-2-2