



Handwritten signatures:
 J. van der ...
 ...

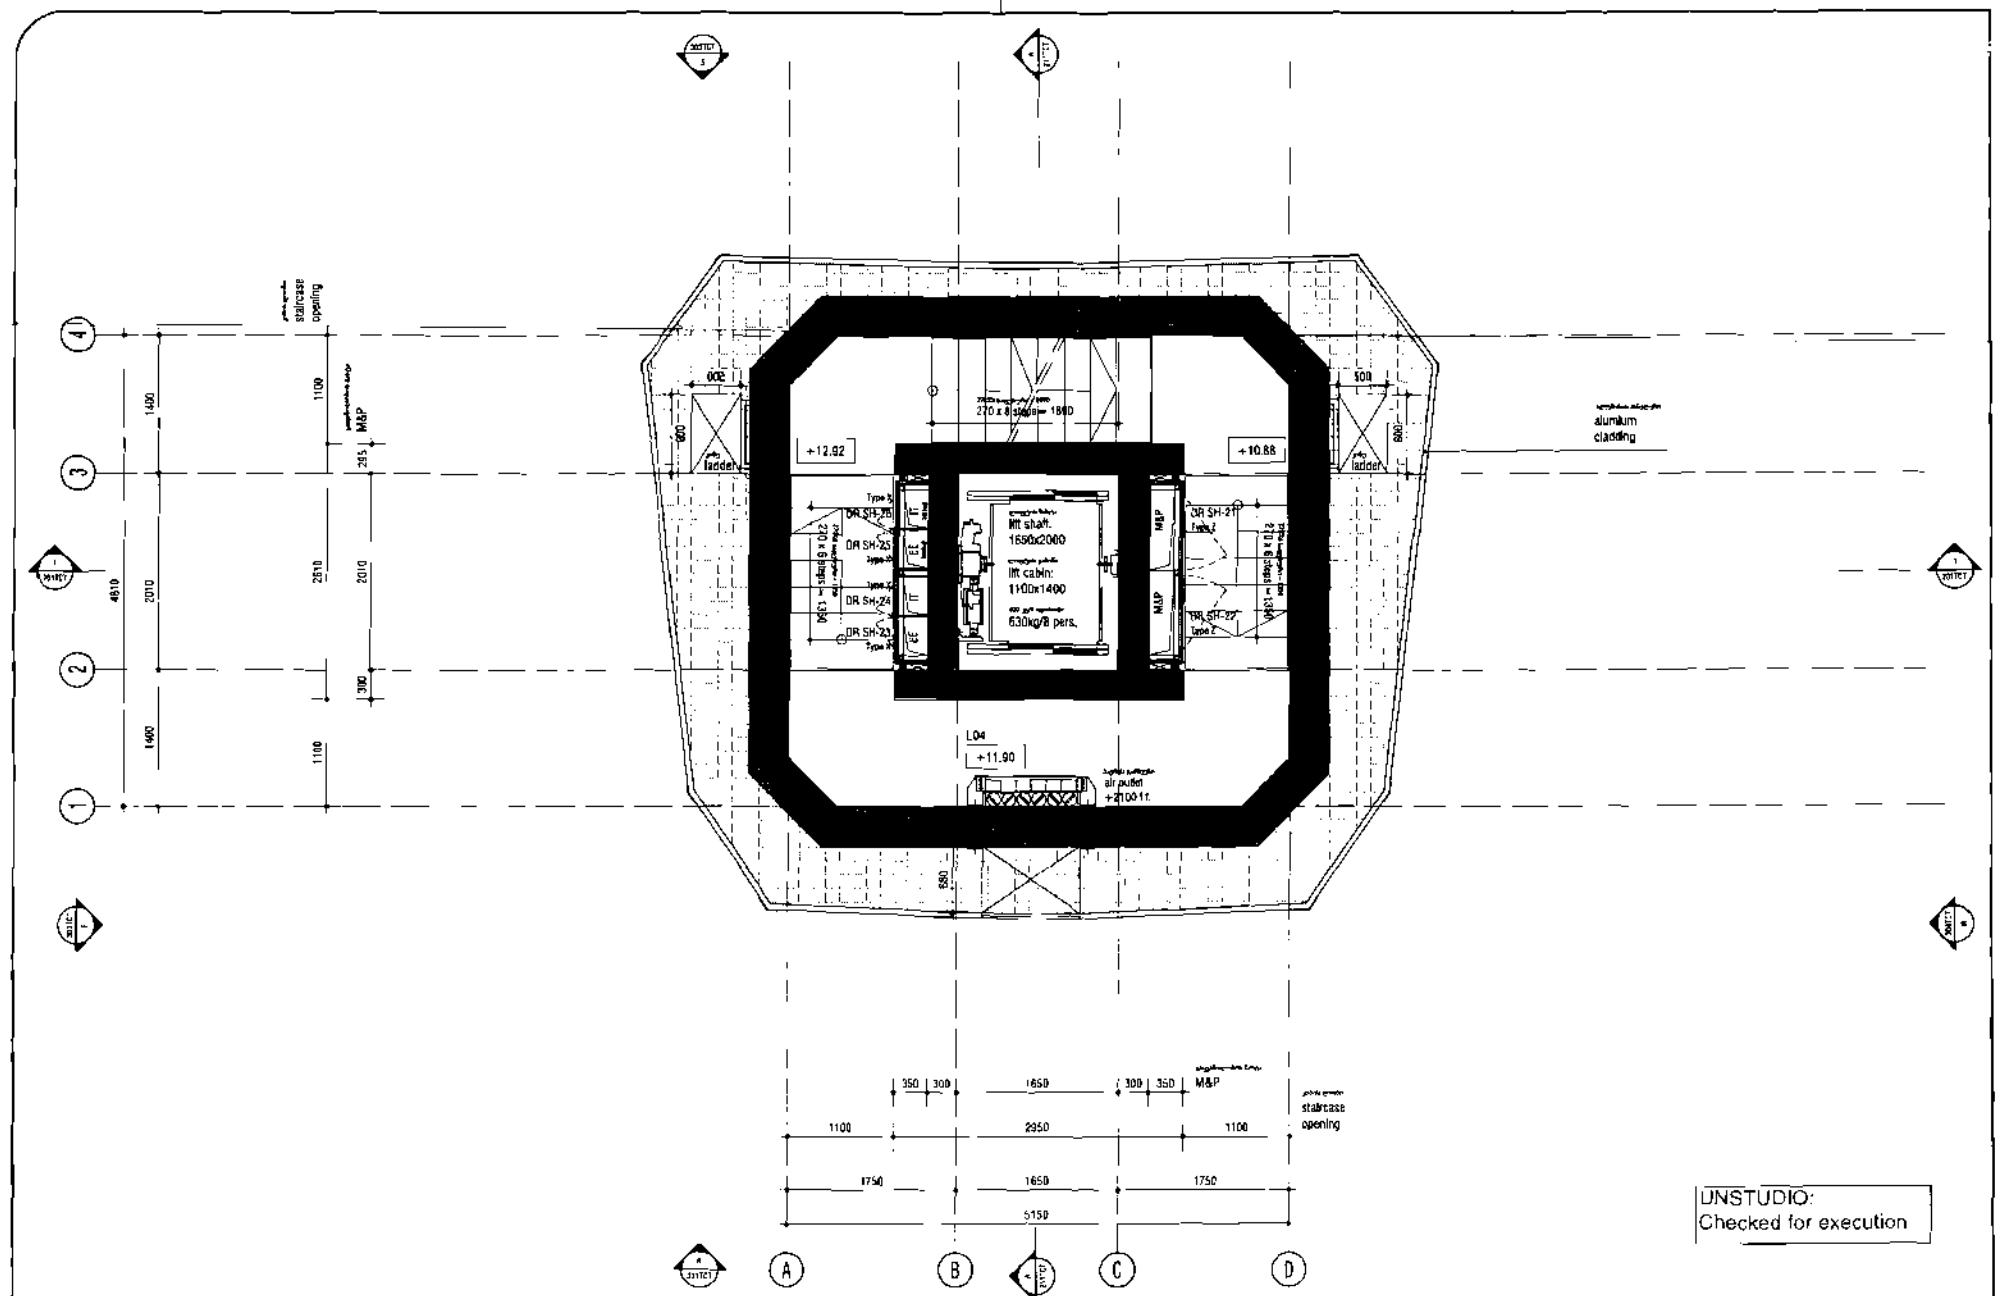


UNSTUDIO:
 Checked for execution

Handwritten signature

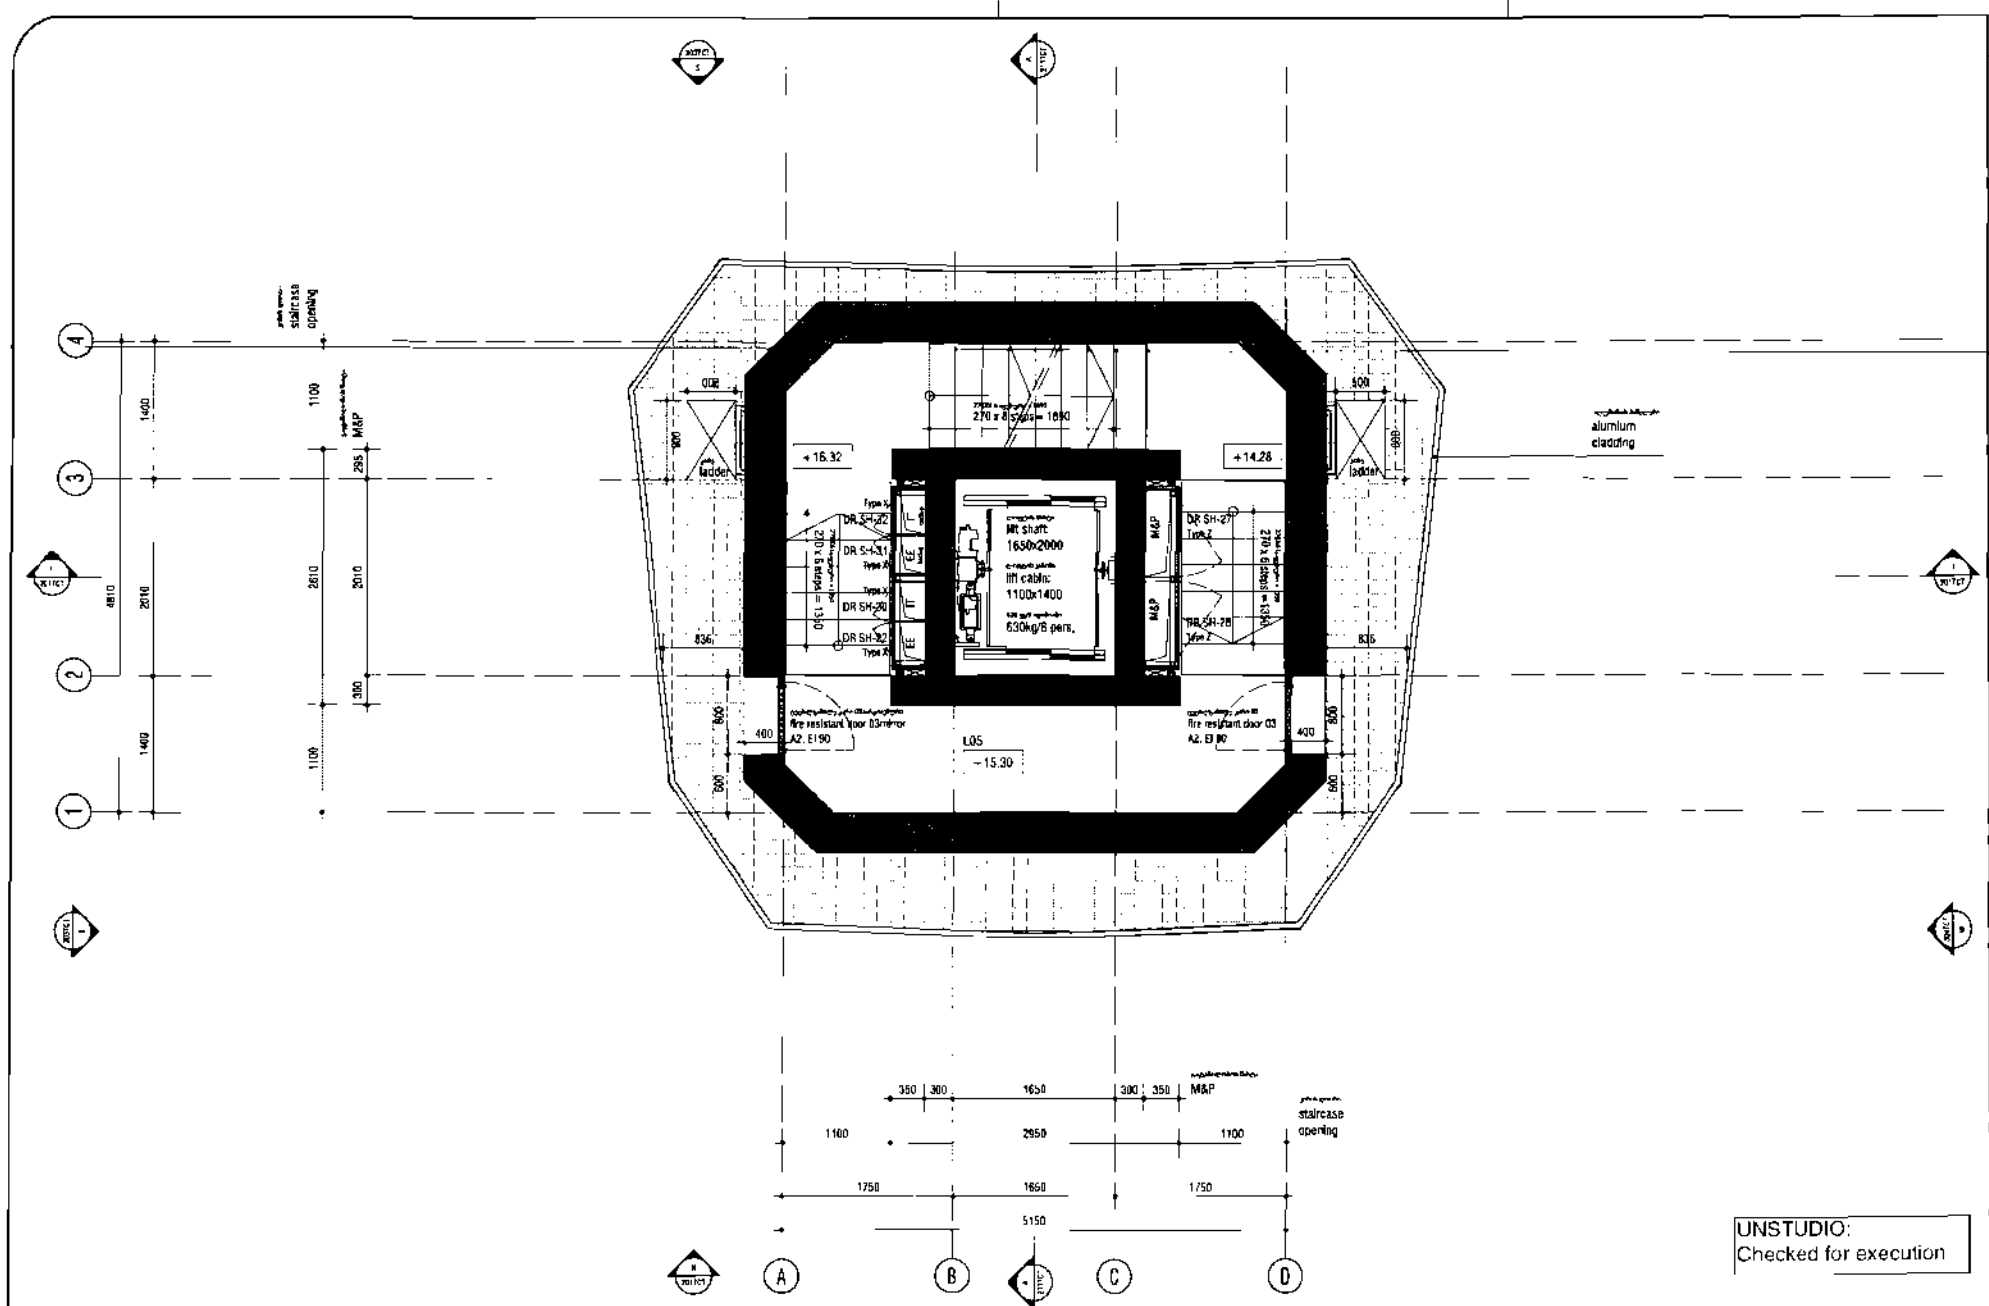


UNSTUDIO:
Checked for execution

Prof. C. M. J. J.

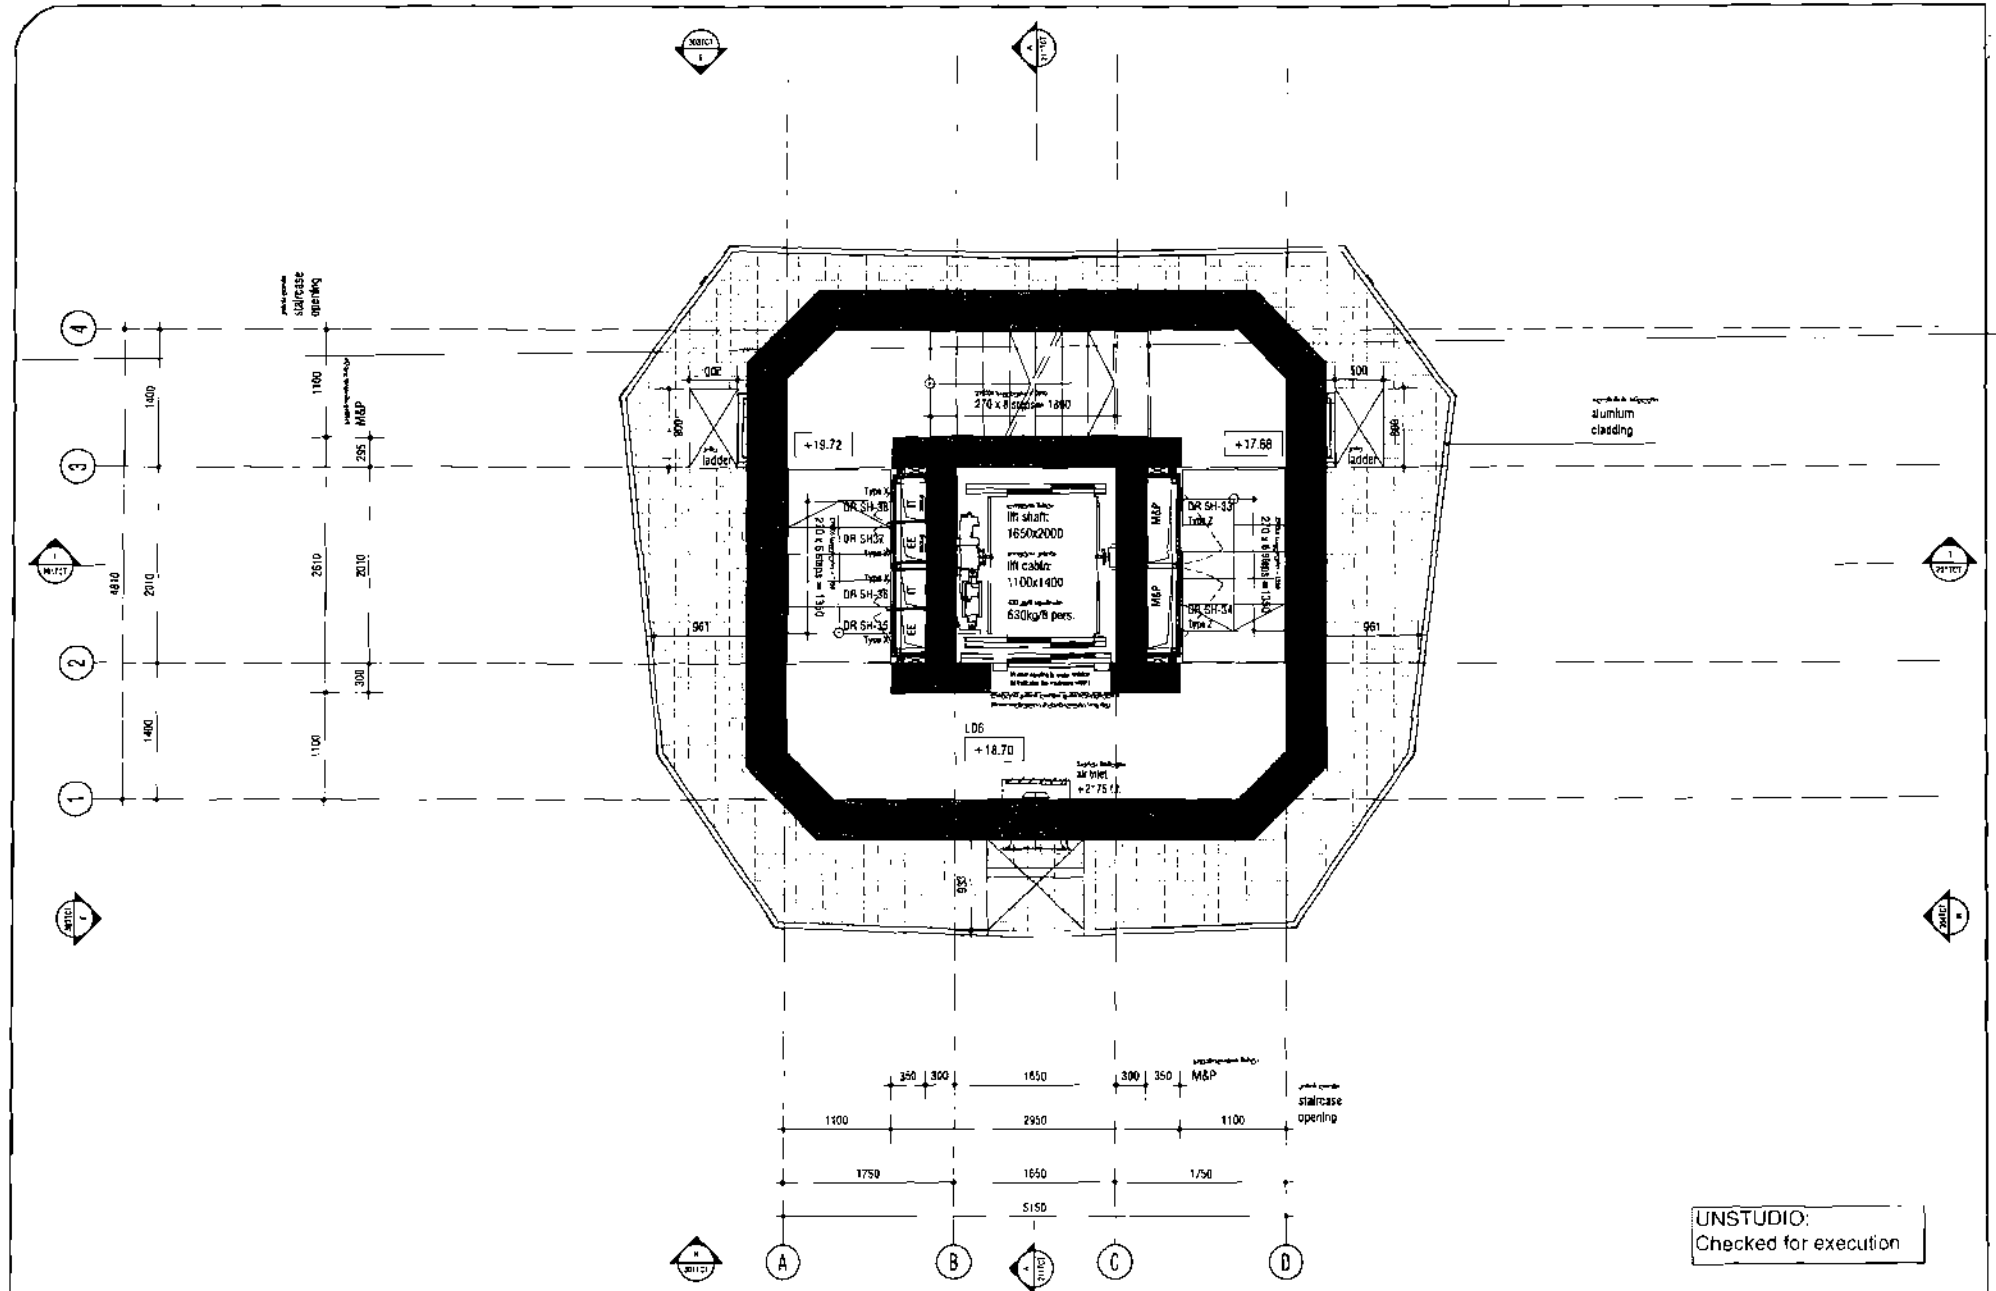

UNSTUDIO:
Checked for execution

Handwritten signatures and notes:
 S...
 S...

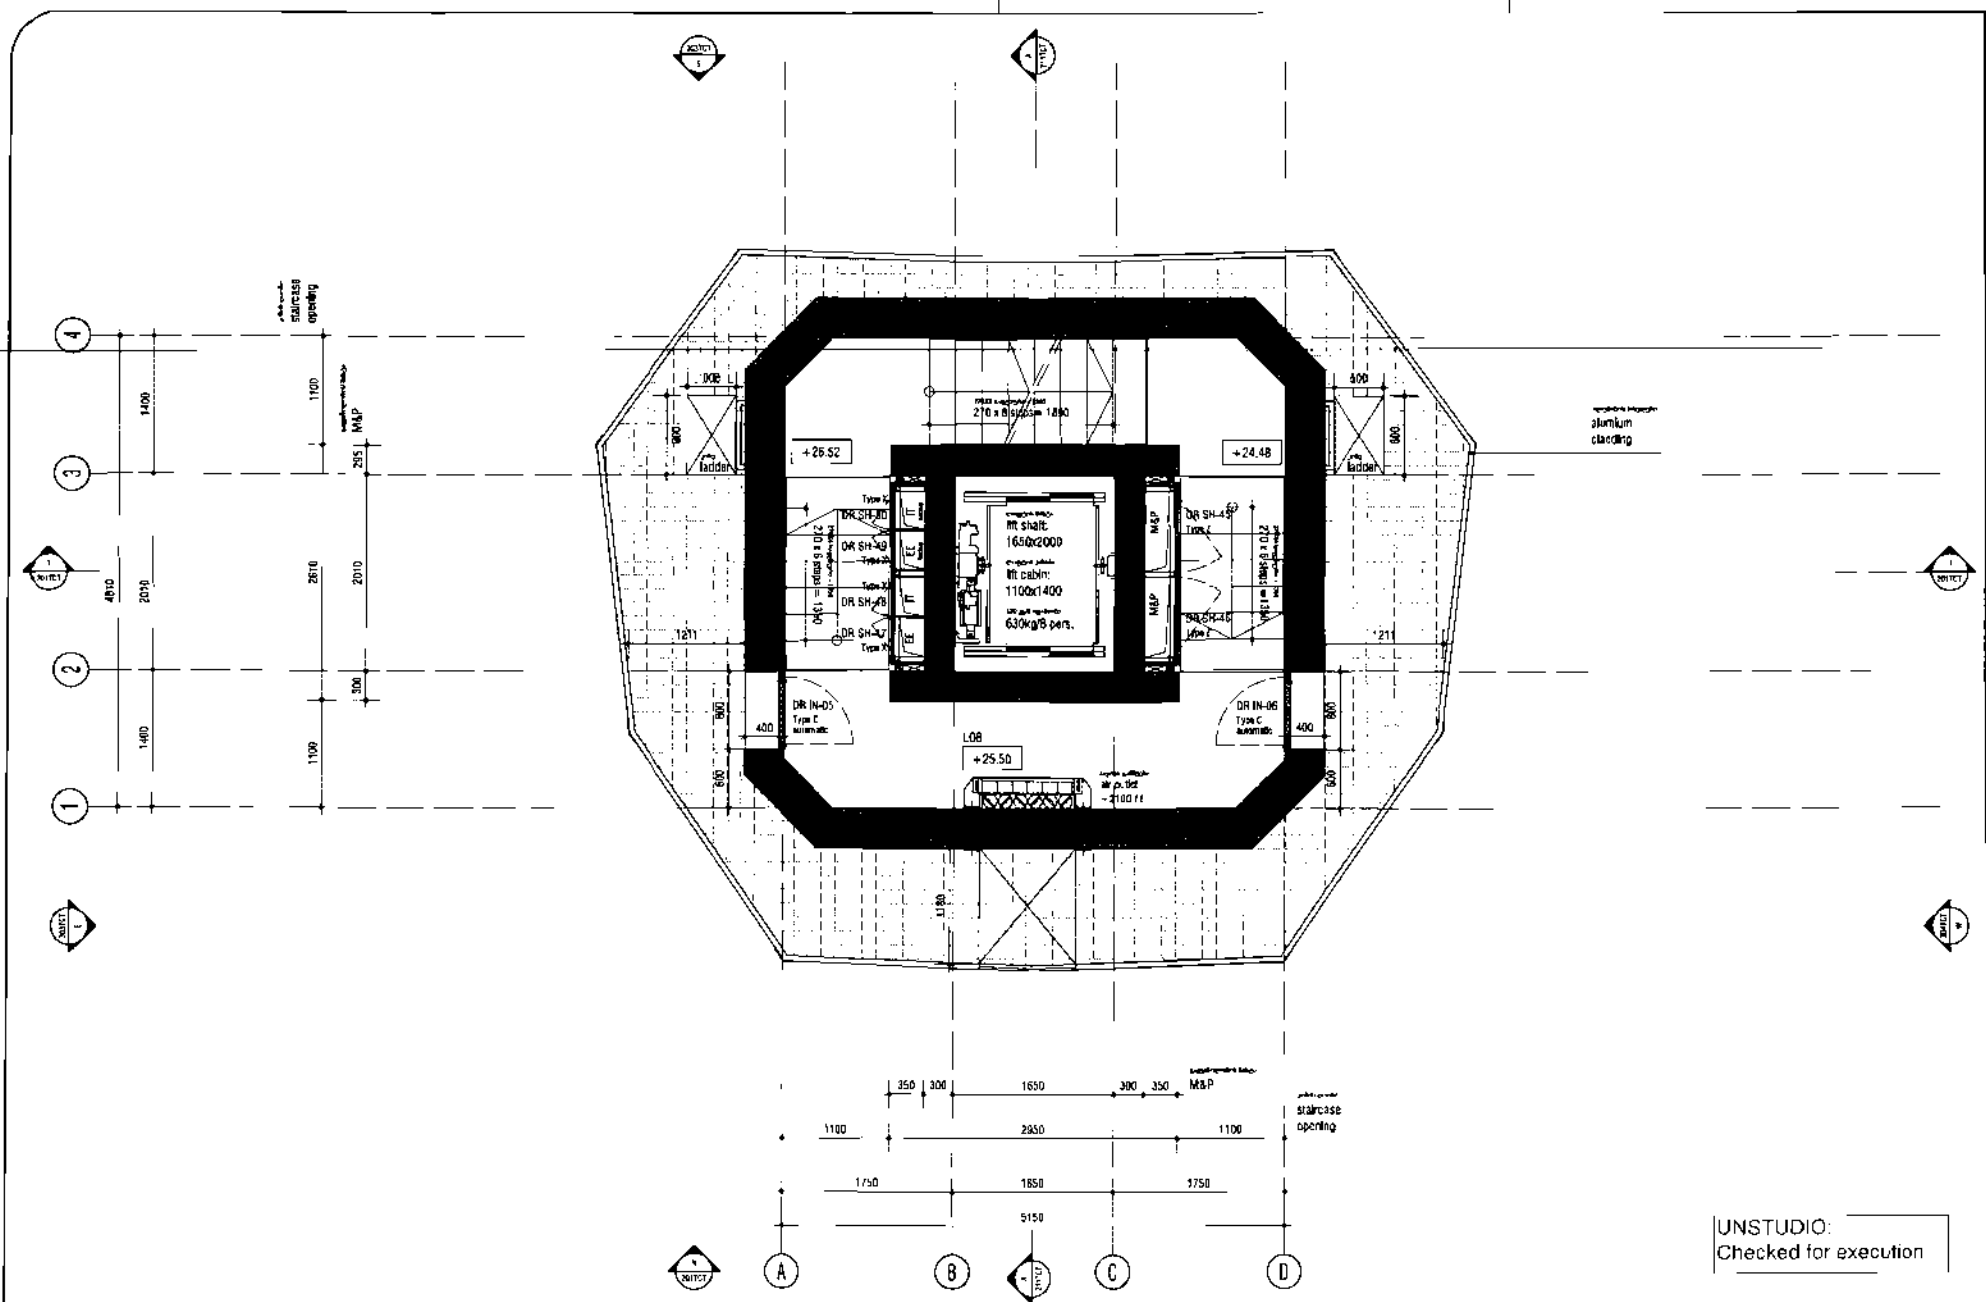

UNSTUDIO:
 Checked for execution

UNStudio
 Studiohouskade 1-3
 PO Box 75381
 1078 AJ Amsterdam - NL

project no:
 2011-071
 project name:
 Koplnai airport - Air traffic control
 location:
 Georgia


scale:
 A3
 scale:
 1:50

stage:
 D2 - Design Development / Construction Documents
 status:
 final

date:
 23.07.2012

Level 08
 D2 -808TCT

Handwritten signatures and initials

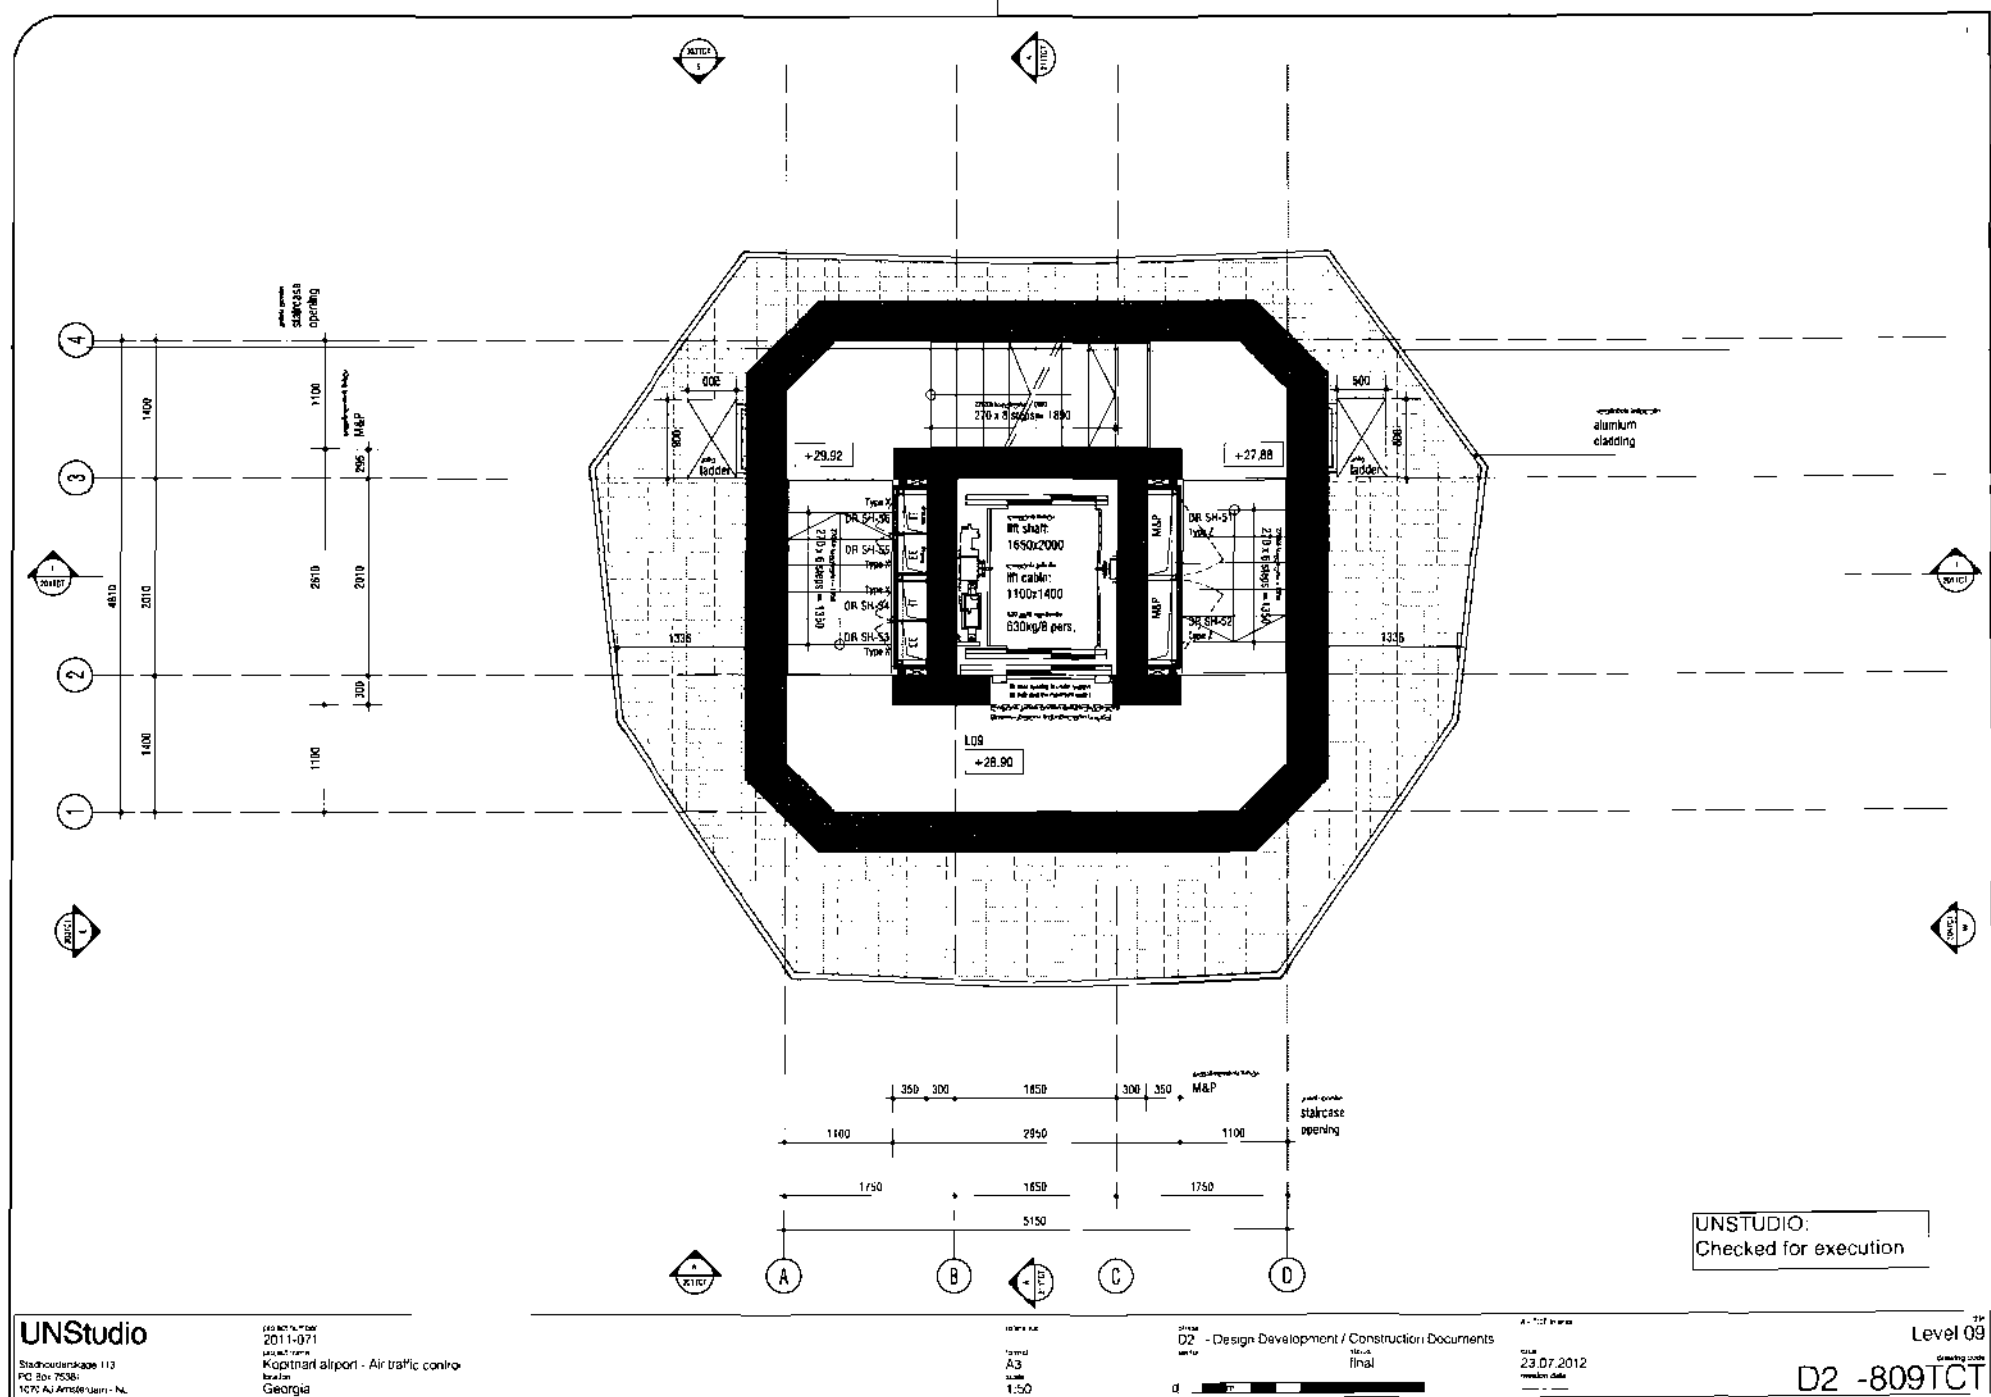

UNStudio
 Studioansake 113
 PC 201 7538
 1070 Aj-Artsevaniani - N.
 2011-071
 Koptnart alipori - Air traffic control
 Georgia

Project: D2 - Design Development / Construction Documents
 Date: 23.07.2012
 Scale: 1:50
 Status: Final

UNSTUDIO:
 Checked for execution

Level 09
 D2 -809TCT

Handwritten signatures and initials:
 Top: [Signature]
 Middle: [Signature]
 Bottom: [Signature]

UNStudio

Starhoutekkae 113
 PC Sov 75361
 location
 Georgia


project number
 2611-071
 project name
 Koptinari airport - Air traffic control
 location
 Georgia

scale
 A3
 1:50

stage
 D2 - Design Development / Construction Documents
 status
 final


sheet number
 8110CT0001
 date
 23.07.2012
 revision
 001

Level 10
 drawing code
D2 -810TCT

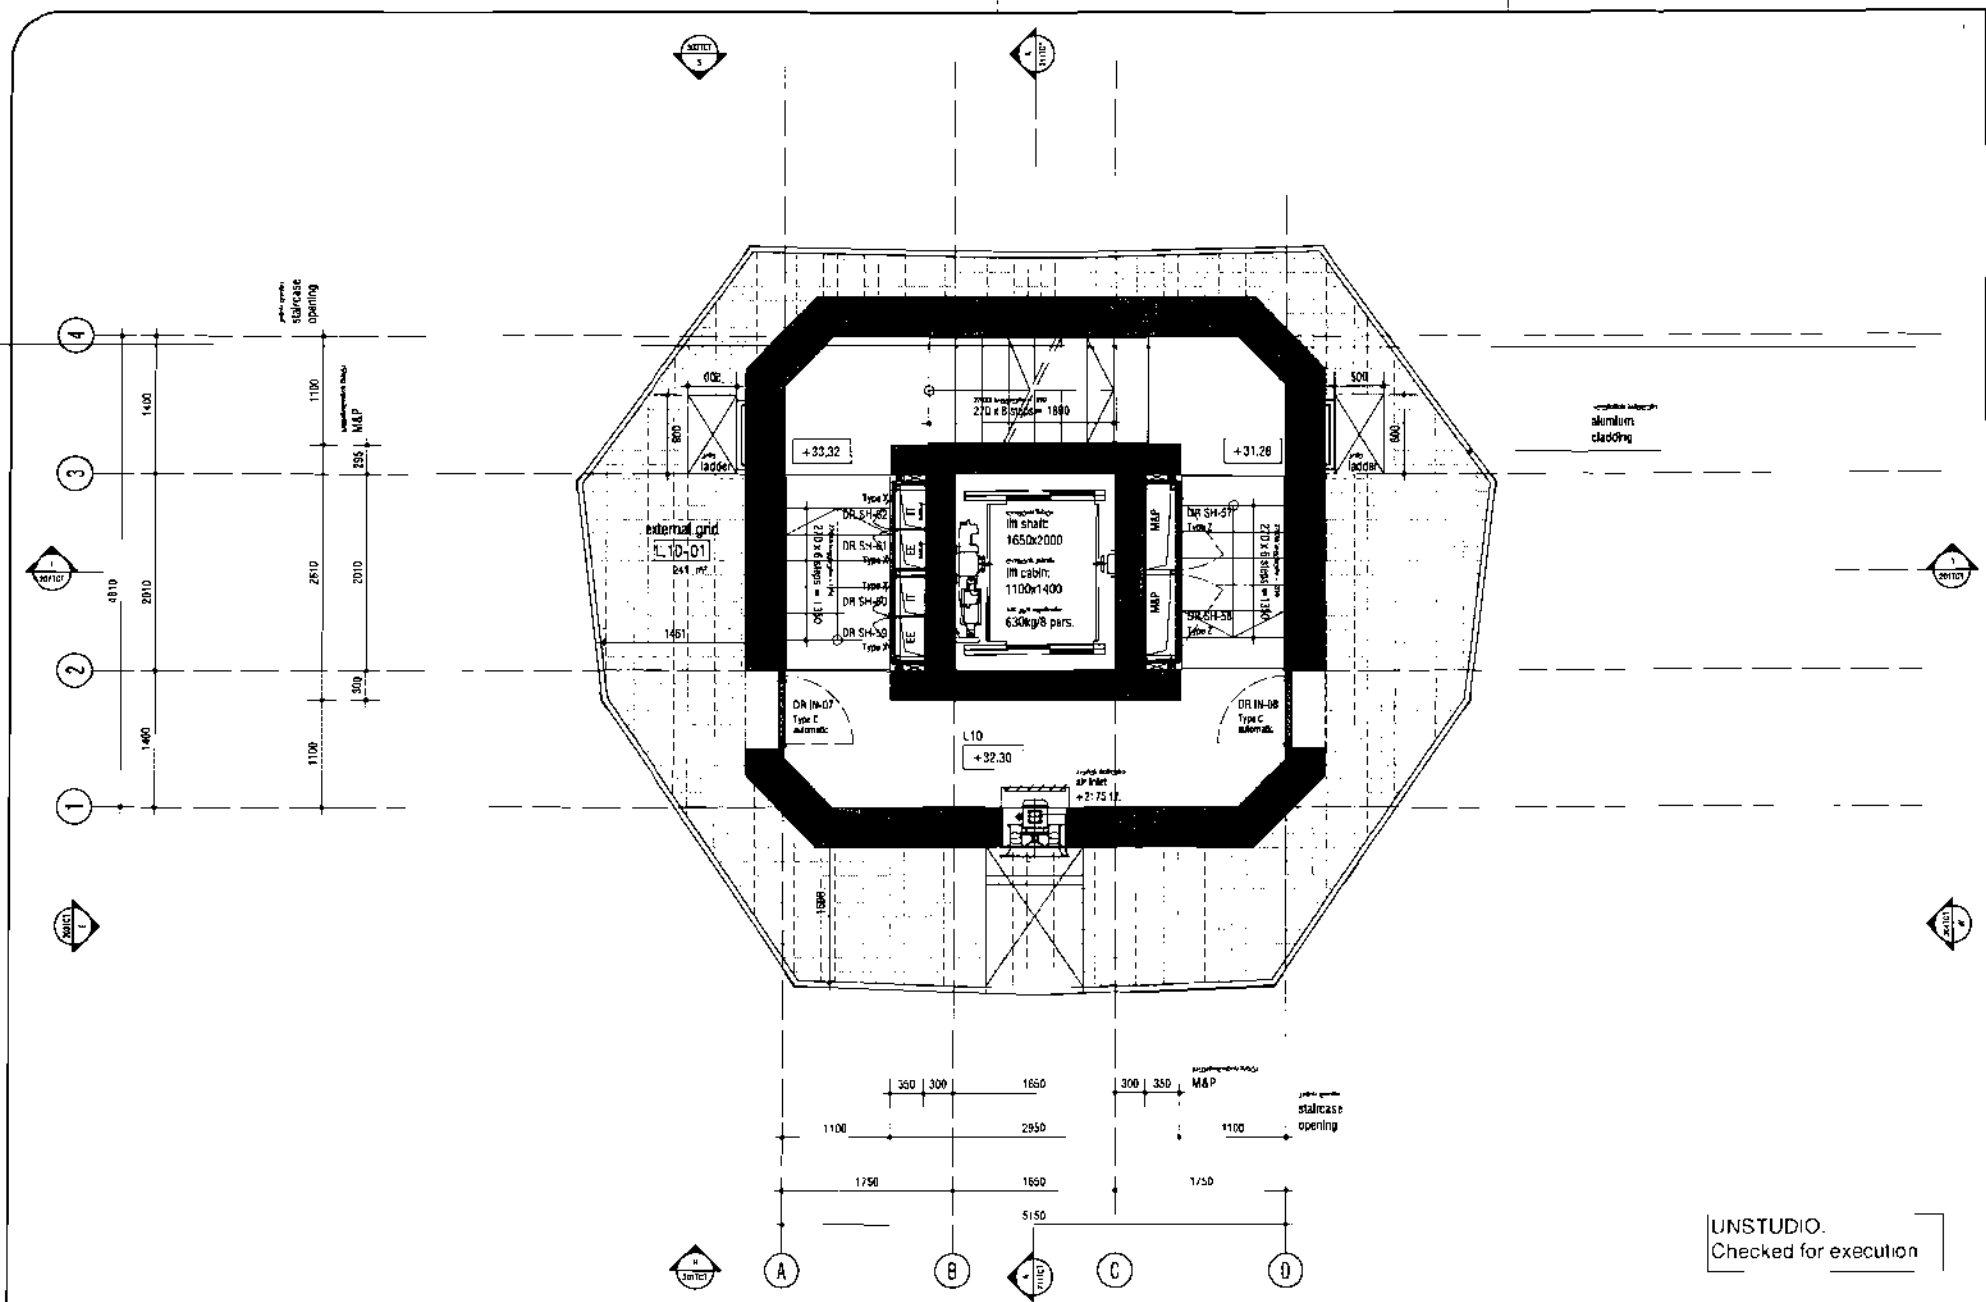

UNSTUDIO.
 Checked for execution

Handwritten notes:
 2011-071
 fact

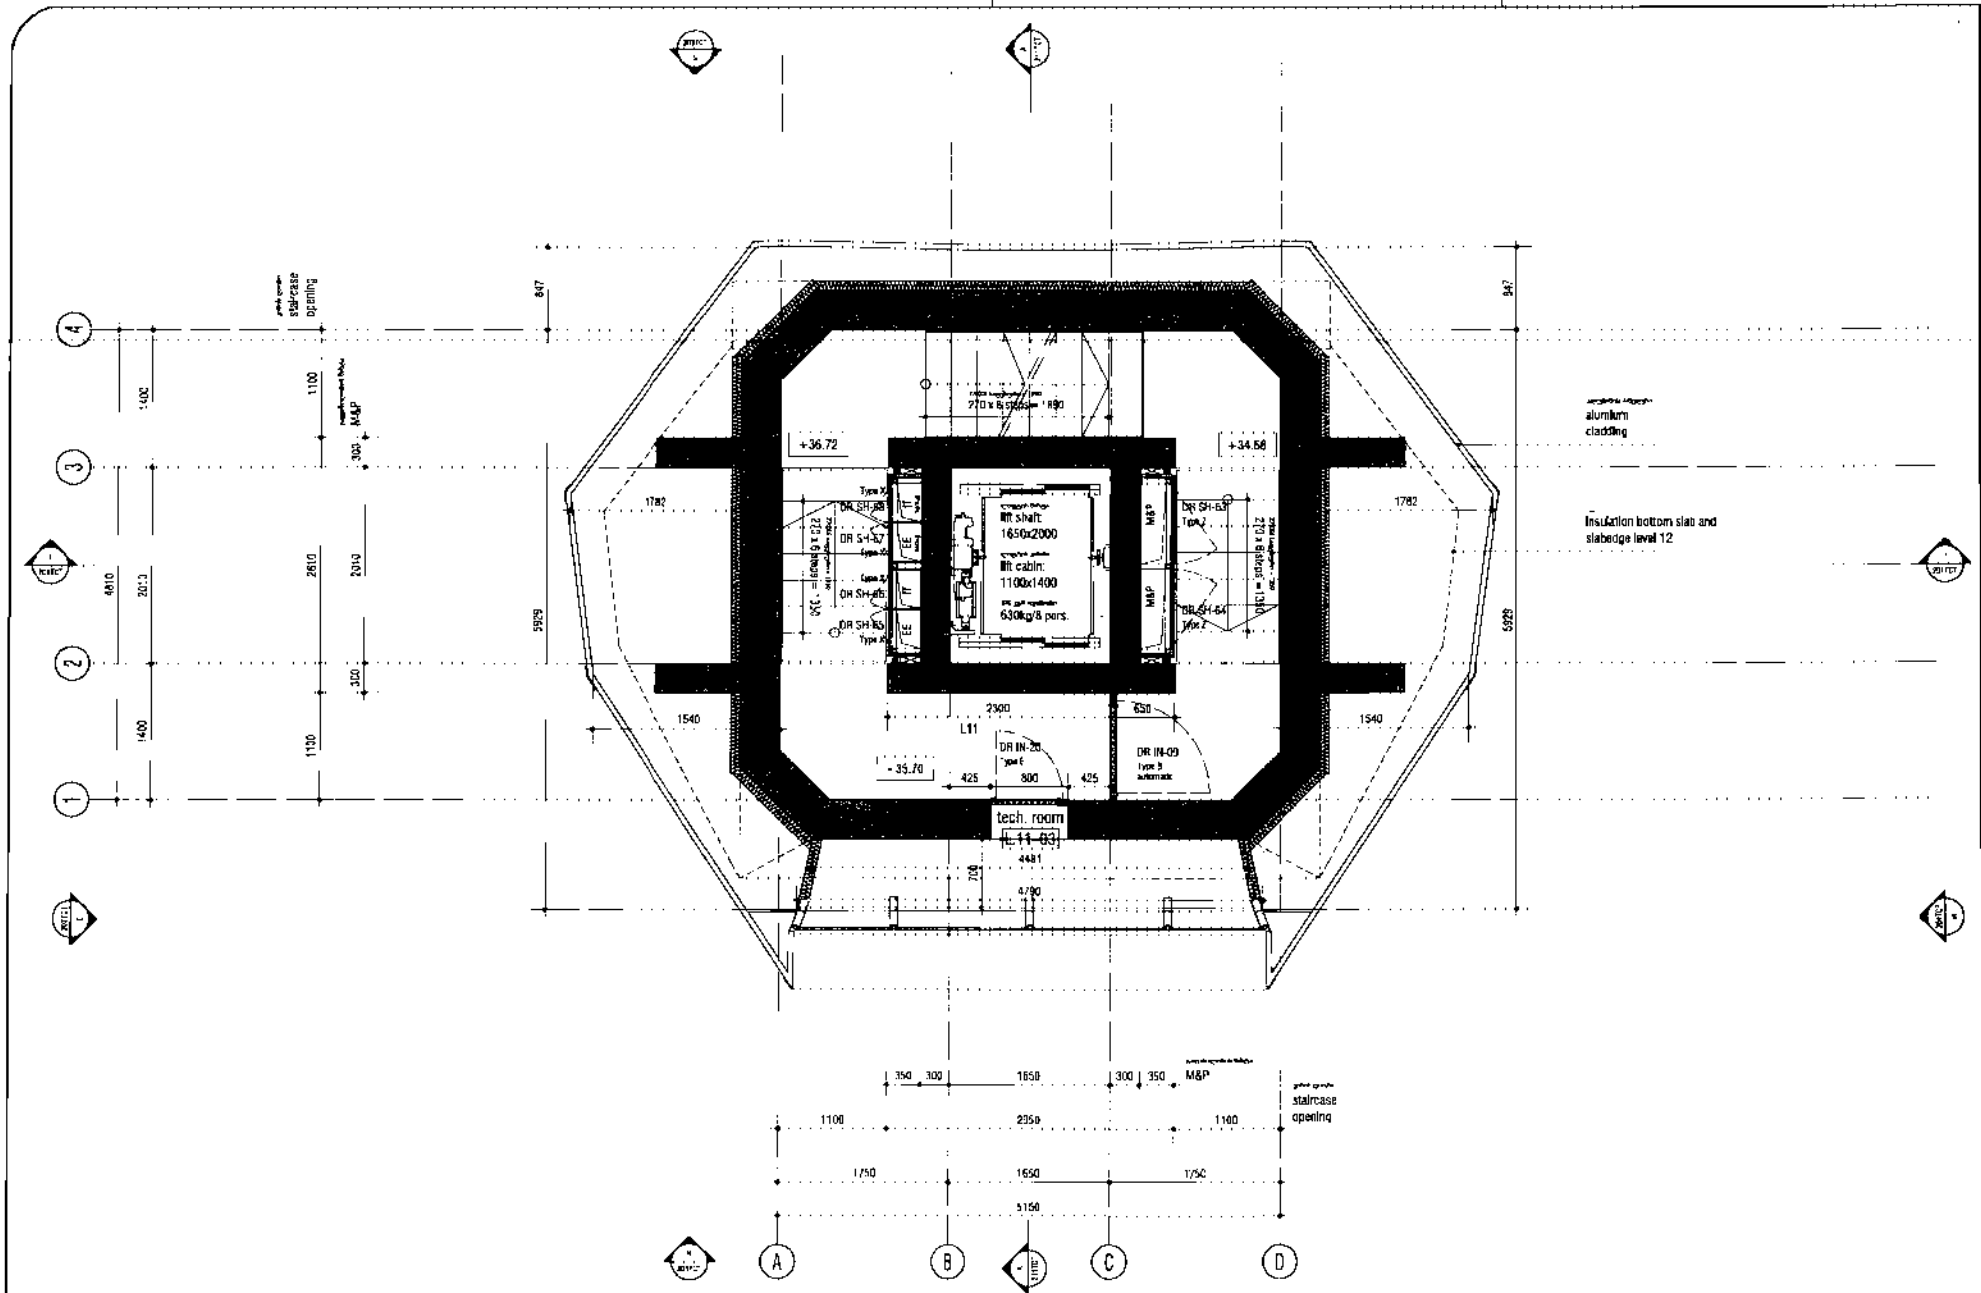

UNStudio
 Studiostraat 173
 1105 EK Amsterdam
 1070 XJ Amsterdam - NL


Project number: 2011-071
 Project name: King's airport - Air traffic control
 Location: Georgia

Scale: 1:50
 Drawing: A3
 Date: 23.07.2012
 Status: final
 Project: 02 - Design Development / Construction Documents

Scale: 1:50
 Date: 23.07.2012
 Status: final

Level 11
D2 -811TCT

Handwritten signatures and initials

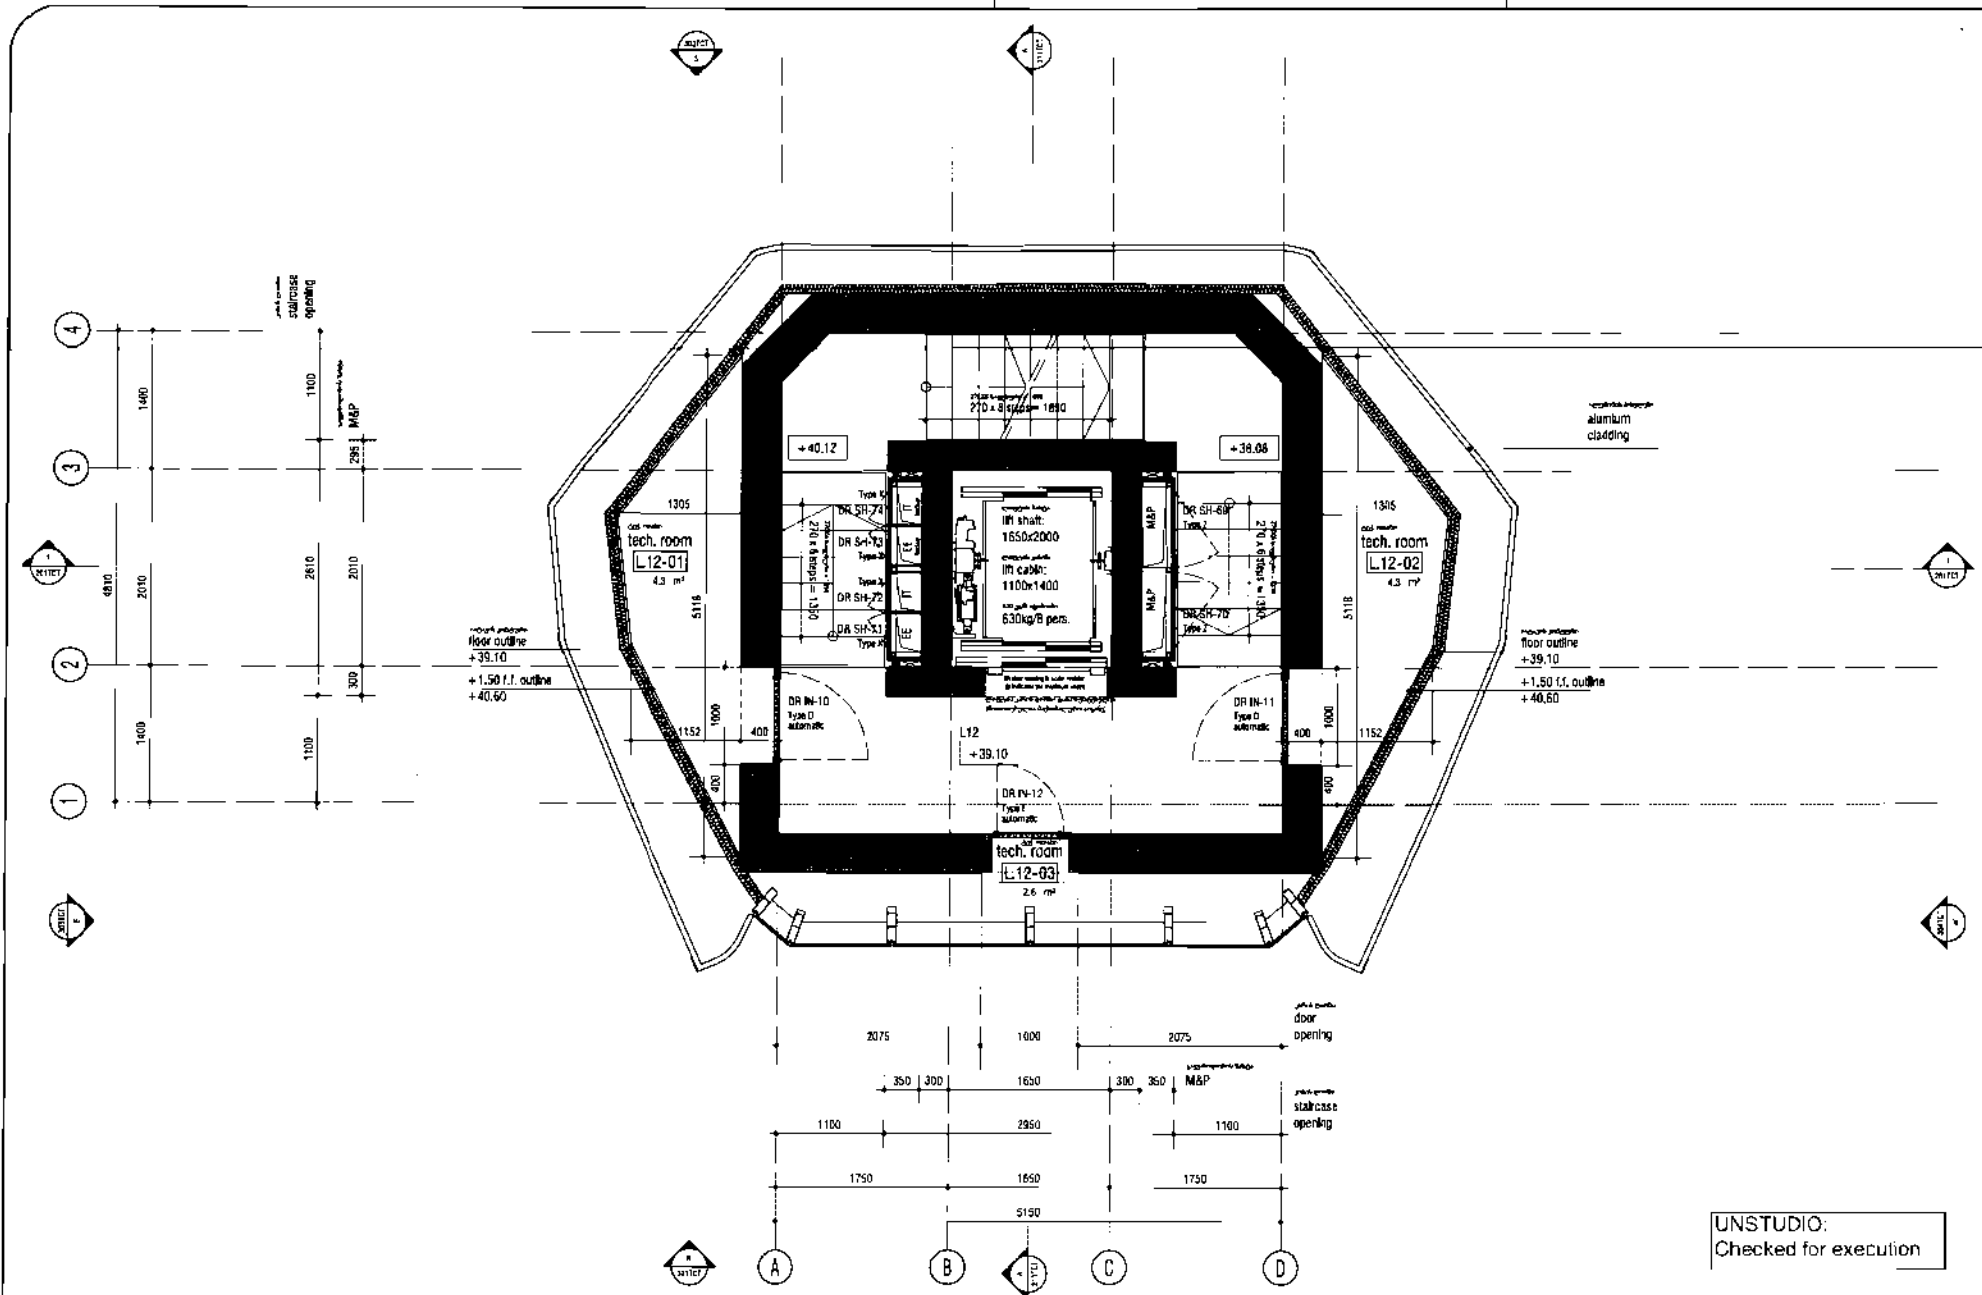

UNStudio
 Starouerskade 113
 PO Box 75081
 1070 AJ Amsterdam - NL

project no. 2011-071
 project name Koçkınıri airport - Air traffic control
 location Georgia

scale 1:50


phase D2 - Design Development / Construction Documents
 status final

date 23.07.2012


UNSTUDIO:
 Checked for execution

Level 12
 D2 -812TCT

Handwritten notes:
 10-10-12
 Gd

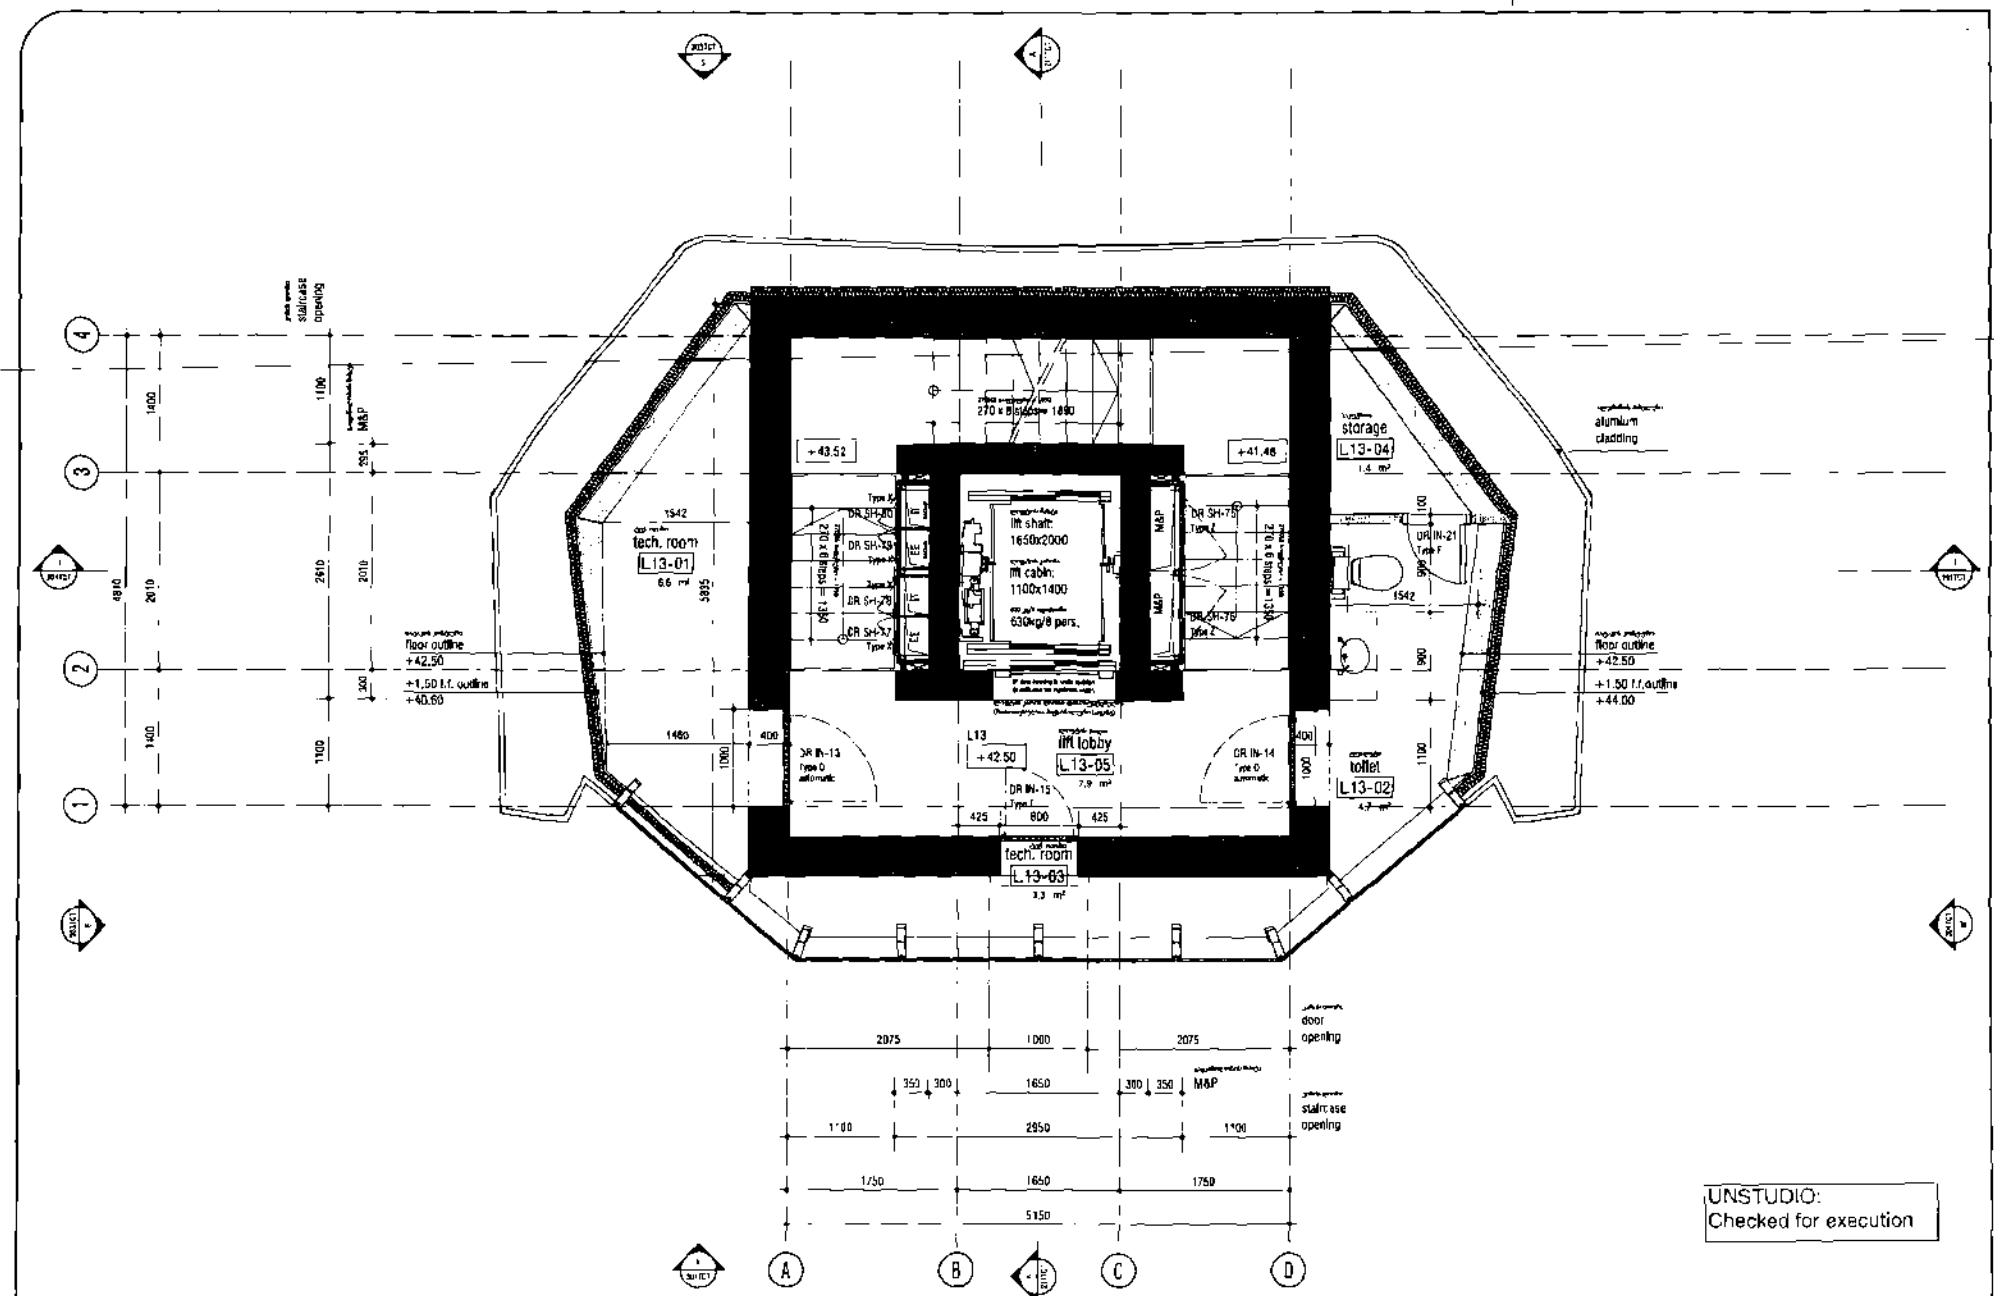

UNSTUDIO:
 Checked for execution

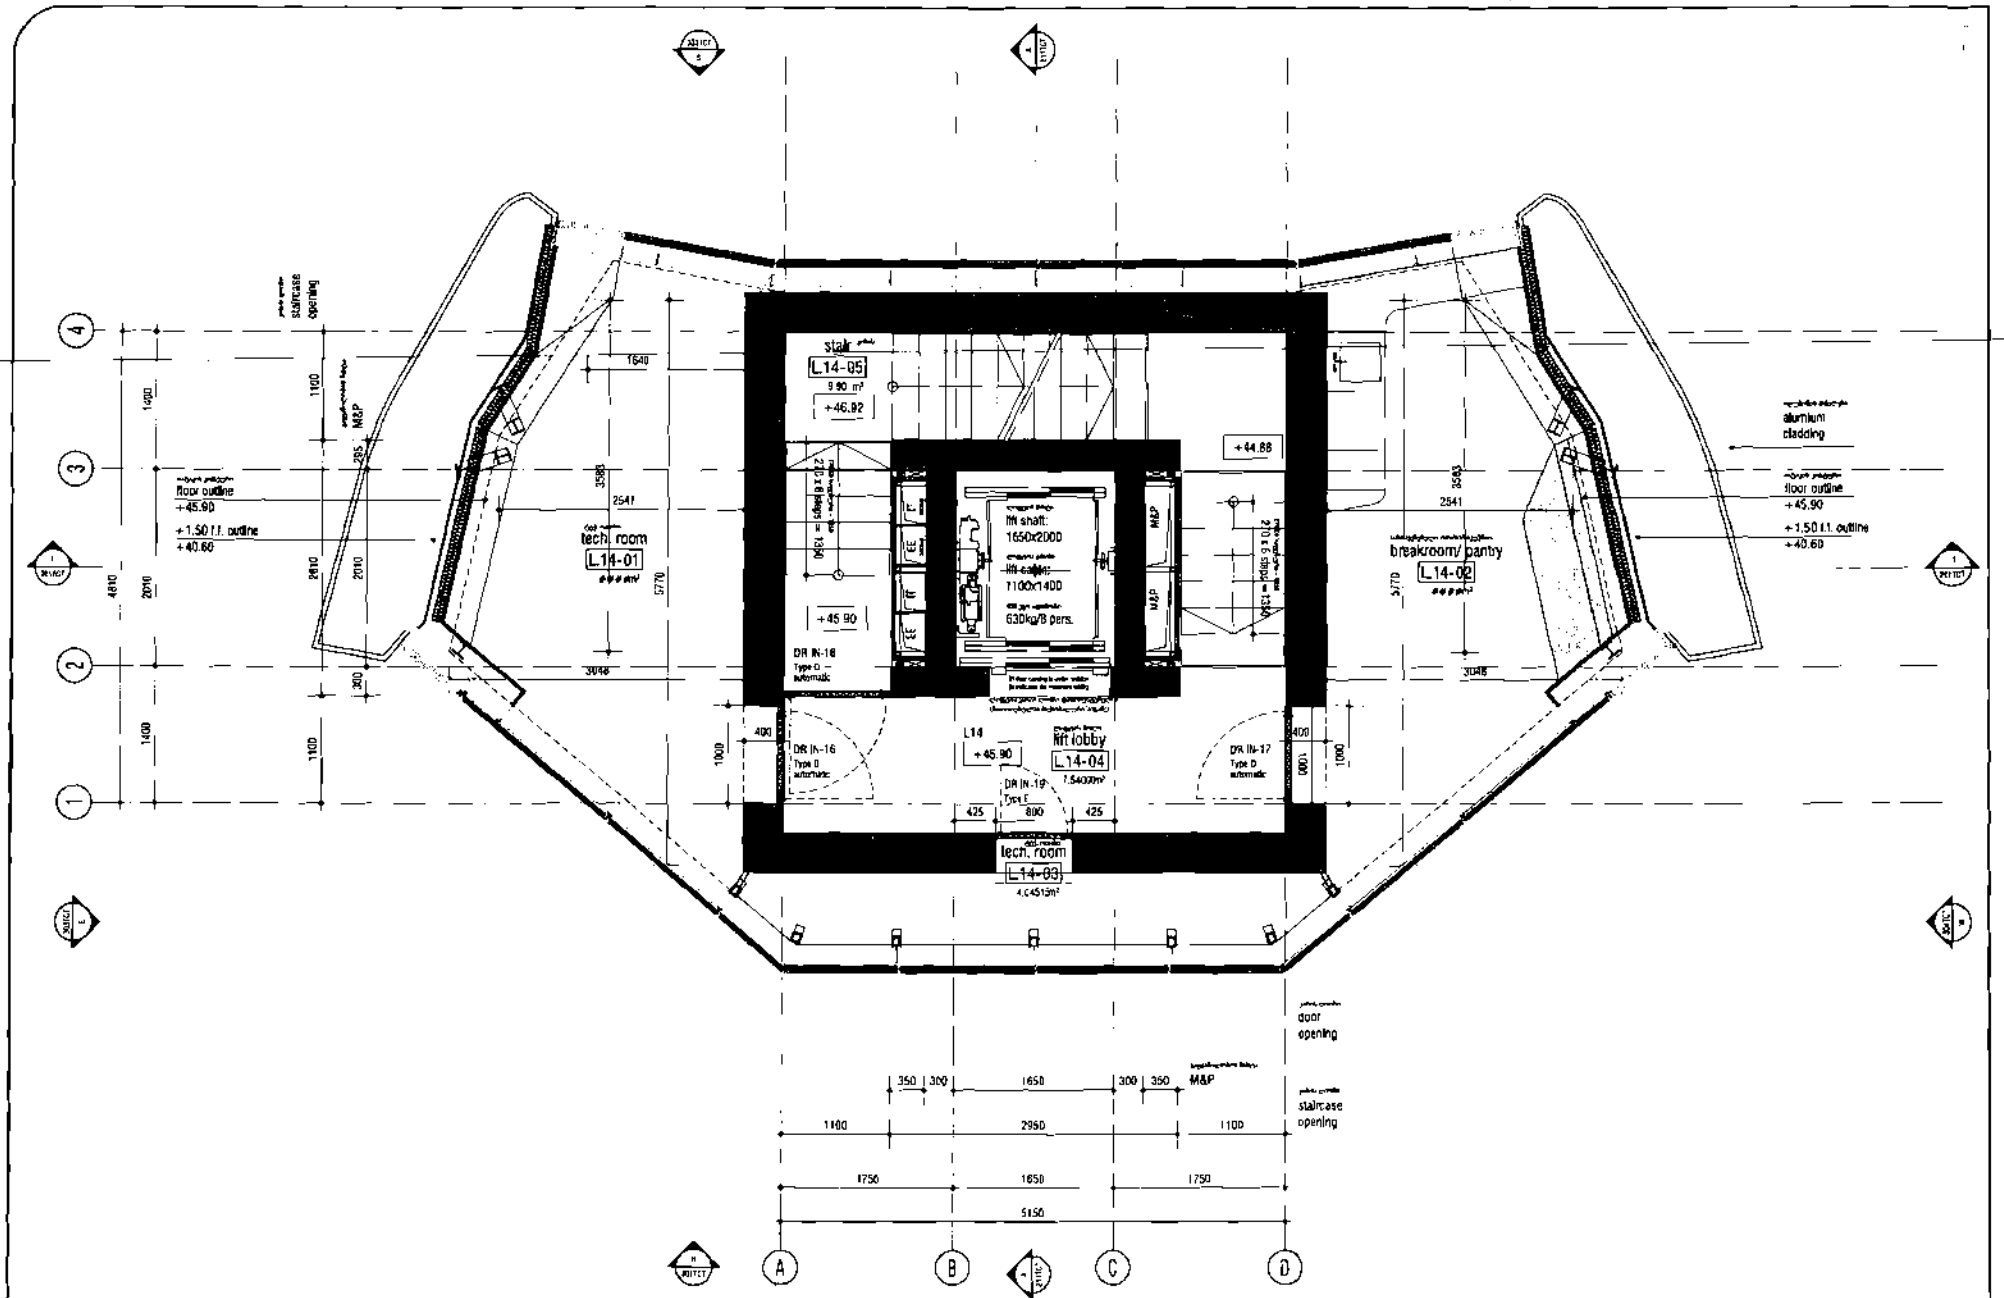

Handwritten signature and initials


UNStudio
 Stadhouderlaan 113
 PO Box 75581
 1070 AJ Amsterdam, NL

UNStudio
 2011-071
 municipality
 Koptinari airport - AT traffic control
 lobby
 Georgia

Project
 D2 - Design Development / Construction Documents
 sheet
 A3
 scale
 1:50

date
 23.07.2012
 revision table

Level 14
D2 -814TCT

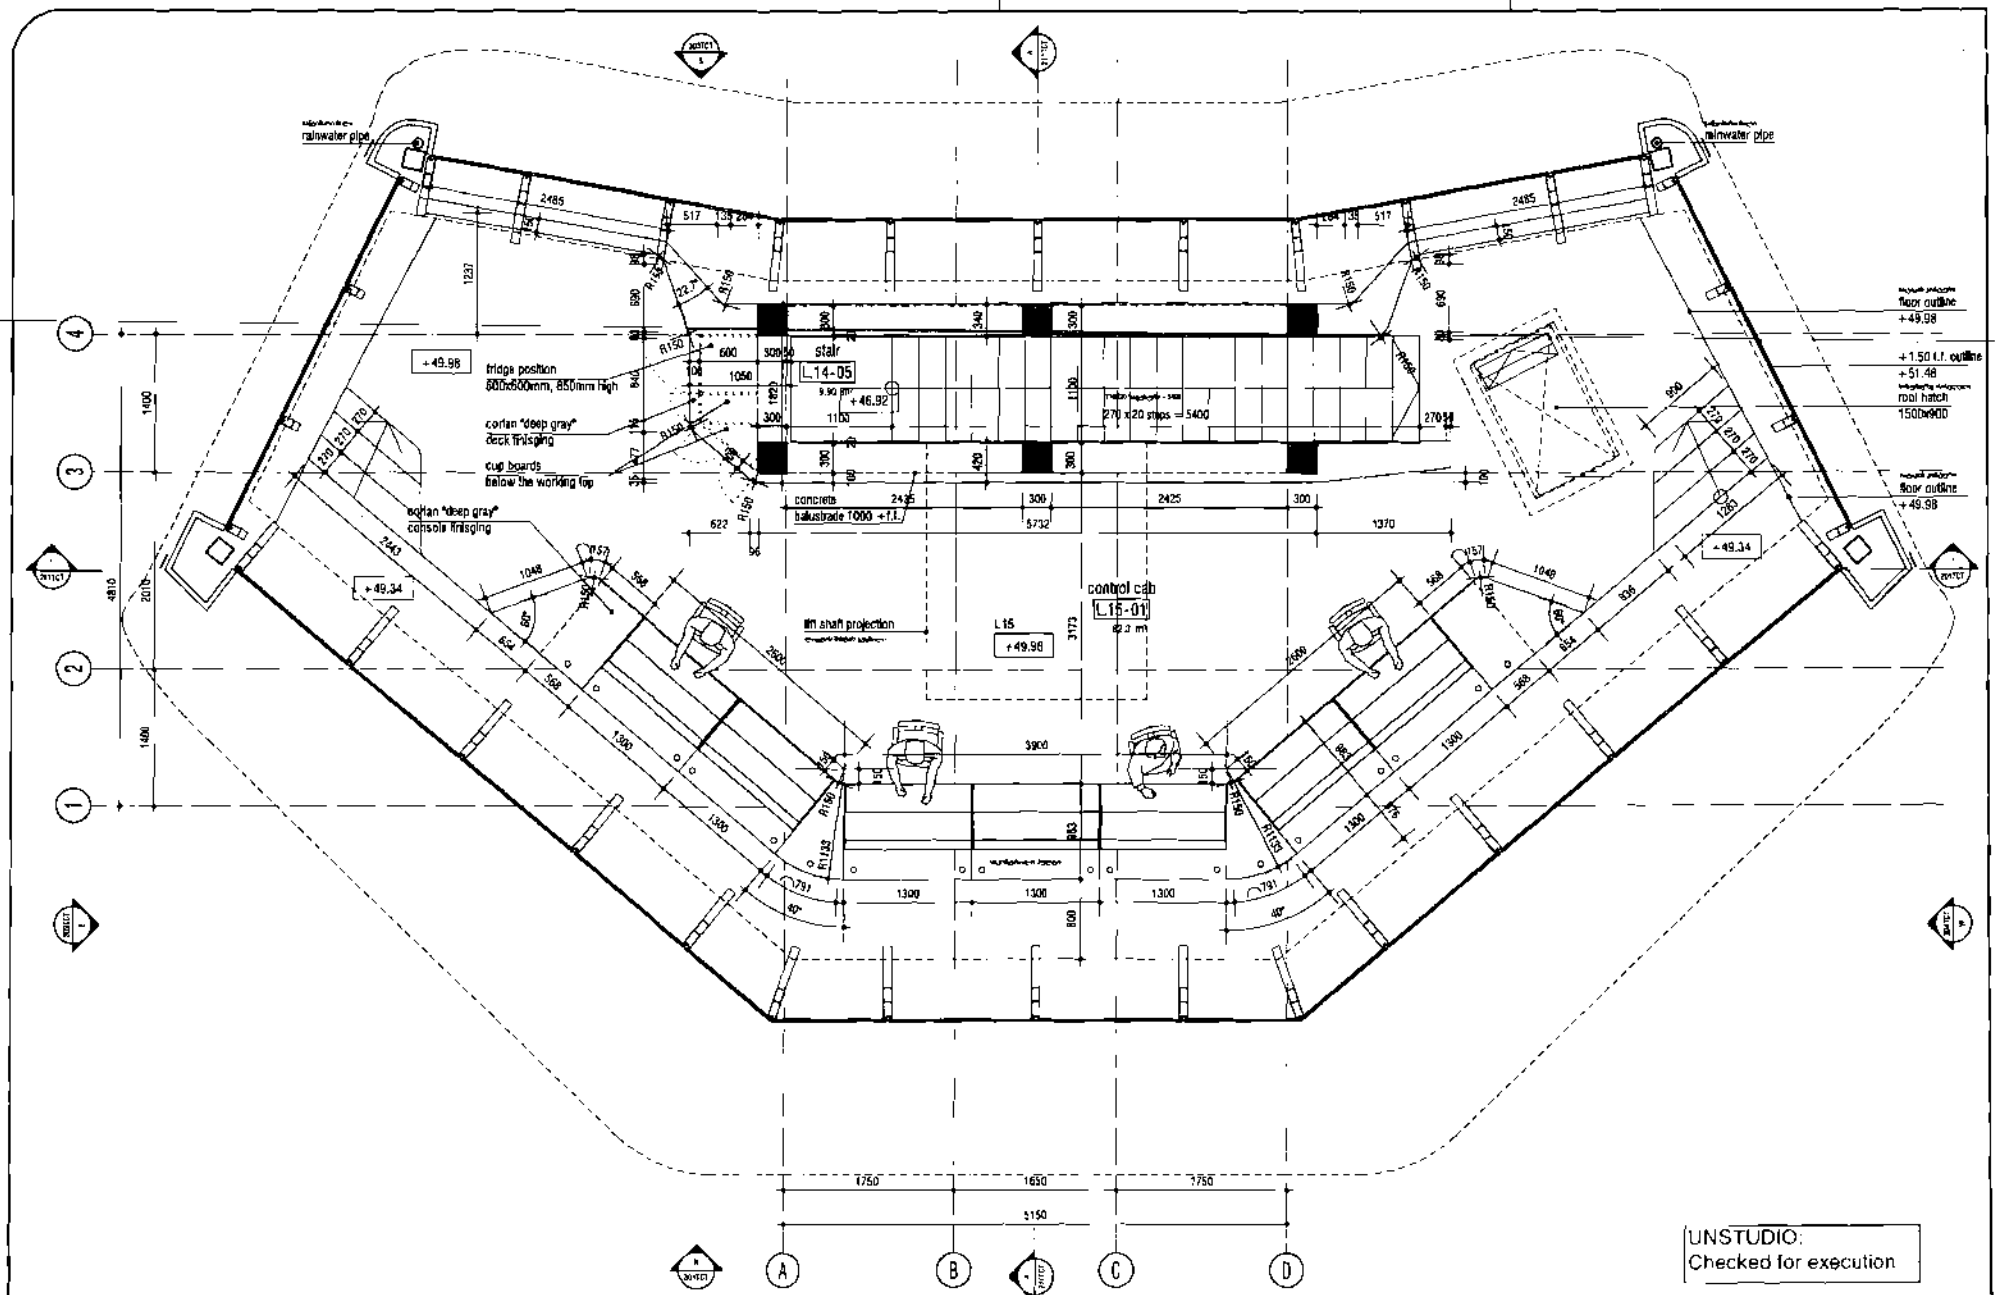

Handwritten signature and initials:
 [Signature]
 [Initials]

UNSTUDIO:
 Checked for execution