






[illegible]

1. ძირითადი შენიშვნები იხილეთ პროექტის განმარტებით ბარათში.
2. შენობის ვერტიკალური და ჰორიზონტალური მიზმა ტარიტორიასთან იხილეთ პროექტის არქიტექტურულ ნაწილში (იხ. განმარტება ტოპოძირით)
3. მომლოდინოური ფილის არმირება ქვედა და ზედა შრეში ერთნაირია
4. გაბაზაზე მუქი მთლიანი ხაზებით ნაჩვენებია ფილის ზედა შრის არმირება, ხოლო მუქი წყვეტილი ხაზებით ფილის ქვედა შრის არმირება
5. ფილის ქვედა შრის არმატურების გადაბა რეკომენდირებულია რიგა-ლაზაზე დაყრდნობის ფარგლებში, ხოლო ზედა შრის - რიგალებიდან მაღისკენ მაღის მართხად მანძილზე. არმატურების გადაბა განხორციელდეს ურთიერთგადაღებით $l=40d$ მახ. მანძილზე
6. კოლონები ს3-1... ს3-3 იხ. ფ. კ-10

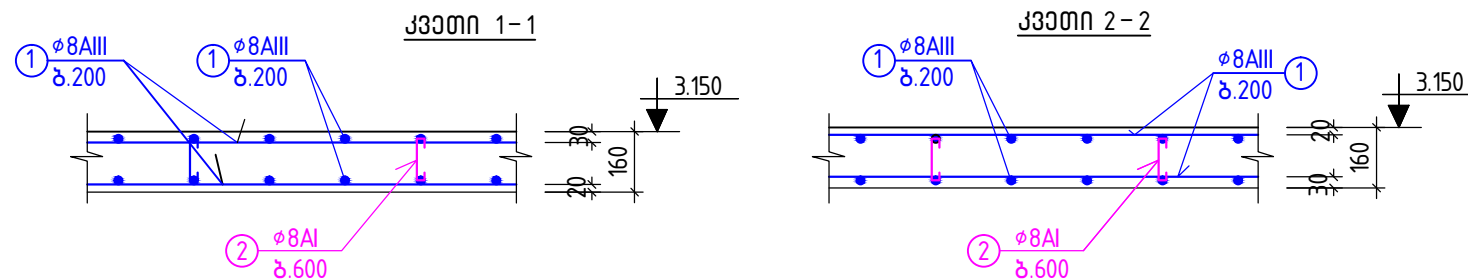

ლაშქვეთი	პროექტის სახელწოდება	თანამდებობა	გვარი	ხელმოწერა	მისამართი	ნახაზი:		მასშტაბი
სსიპ გიორგი აბრამიშვილის სახელობის საპატრულო სამსახურის სამსახური	სამხედრო საჰაერო კომანდოს შინაგანი პროექტი					ბაღდადის ქ. 15 მ ნიშნულზე		1:150; 1:20
მისამართი	ლოკაცია	პრ.მთ.არქიტ.	ს. ჩახუნავილი			ქ. თბილისი, ა. მაჭავარიძის ქ. № 21	ფორმატი	ფურცალი
ქ. გორი, ჭავჭავაძის ქუჩა № 56	სამხედრო საჰაერო კომანდოს შინაგანი	პრ. მთ. კონსტრ.	ბ. ბარბაქაძე				A-3	ქ-7