


masStabi:
horizontal ururi - 1:1000
vertikal ururi - 1:1000

Seni Svna: transSeis moyo-
bis pirobi Ti vertika-
luri masStabi a 1:100

Savni Snub ebi
gazadeni zeda msaxvel is
ni Snub ebi
transSeis si Rrme
pi ket aji
ubni si grde da qanobi
moxvevi s kuTxe gegmazi
saxmel eTo sanavi gaci o
koor di nat ebi
mi l is Rnisi Svna
Fenil is tipi
geol ogia

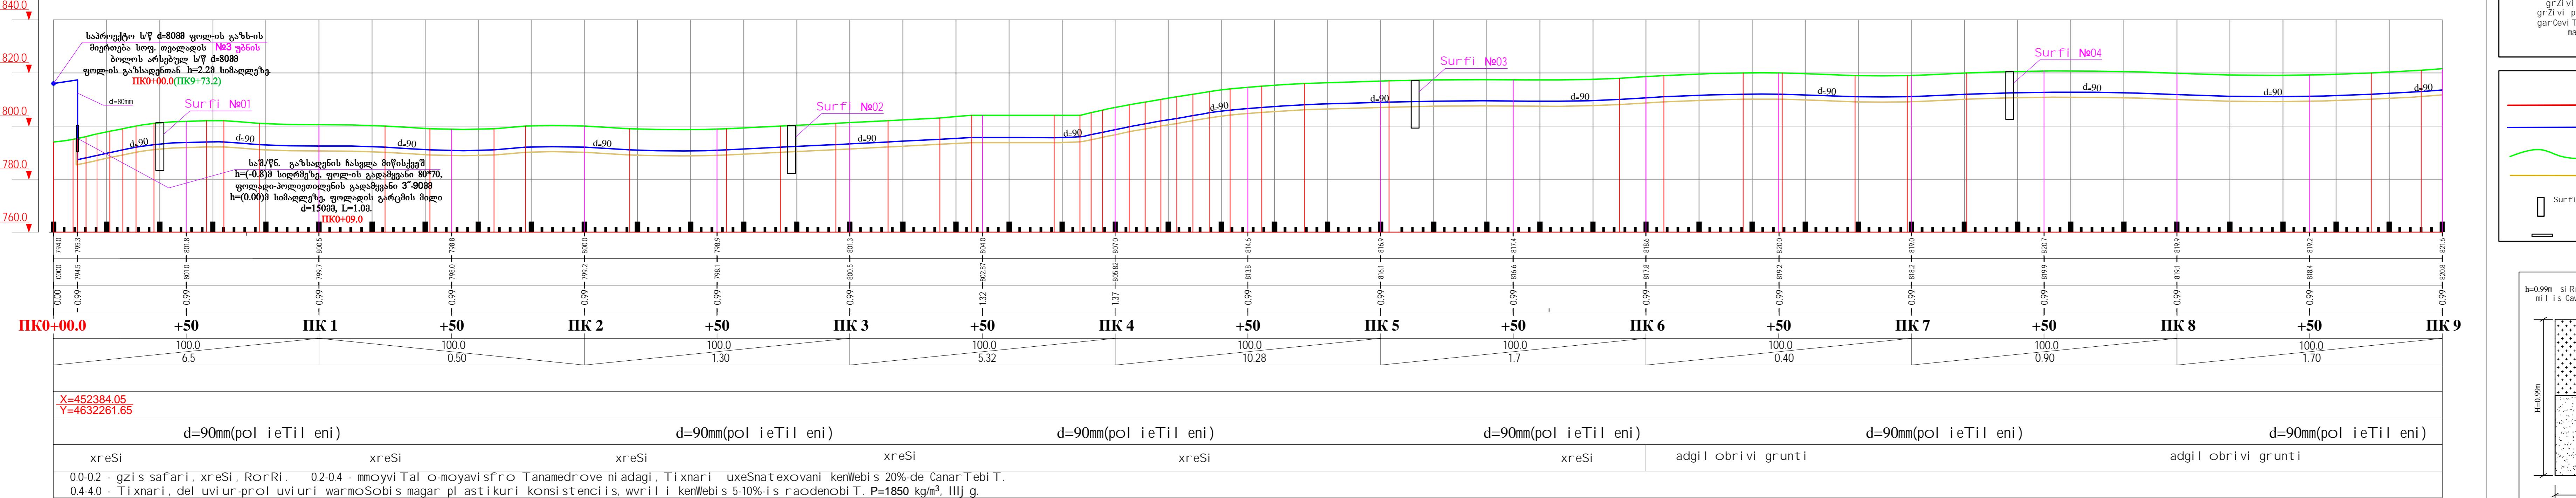

Seni Svna
grzvi profil is ci frrovi monacemi aRebul ia
grzvi Tobi STVi, amasbeli variantis vrtikal ururi
masStabi pirobi Tad Secvl i ia 1:1000 T.

pi robi Ti aRnisi Svnebi

Surfi No4

fol adis garci misi

Surfi No4

fol adis garci misi