


d=20mm ganSt oebis mowyobis sqema
miwisqveSa saSua l o wnevis
po l i eT i l e n i s g a z s a d e n z e .

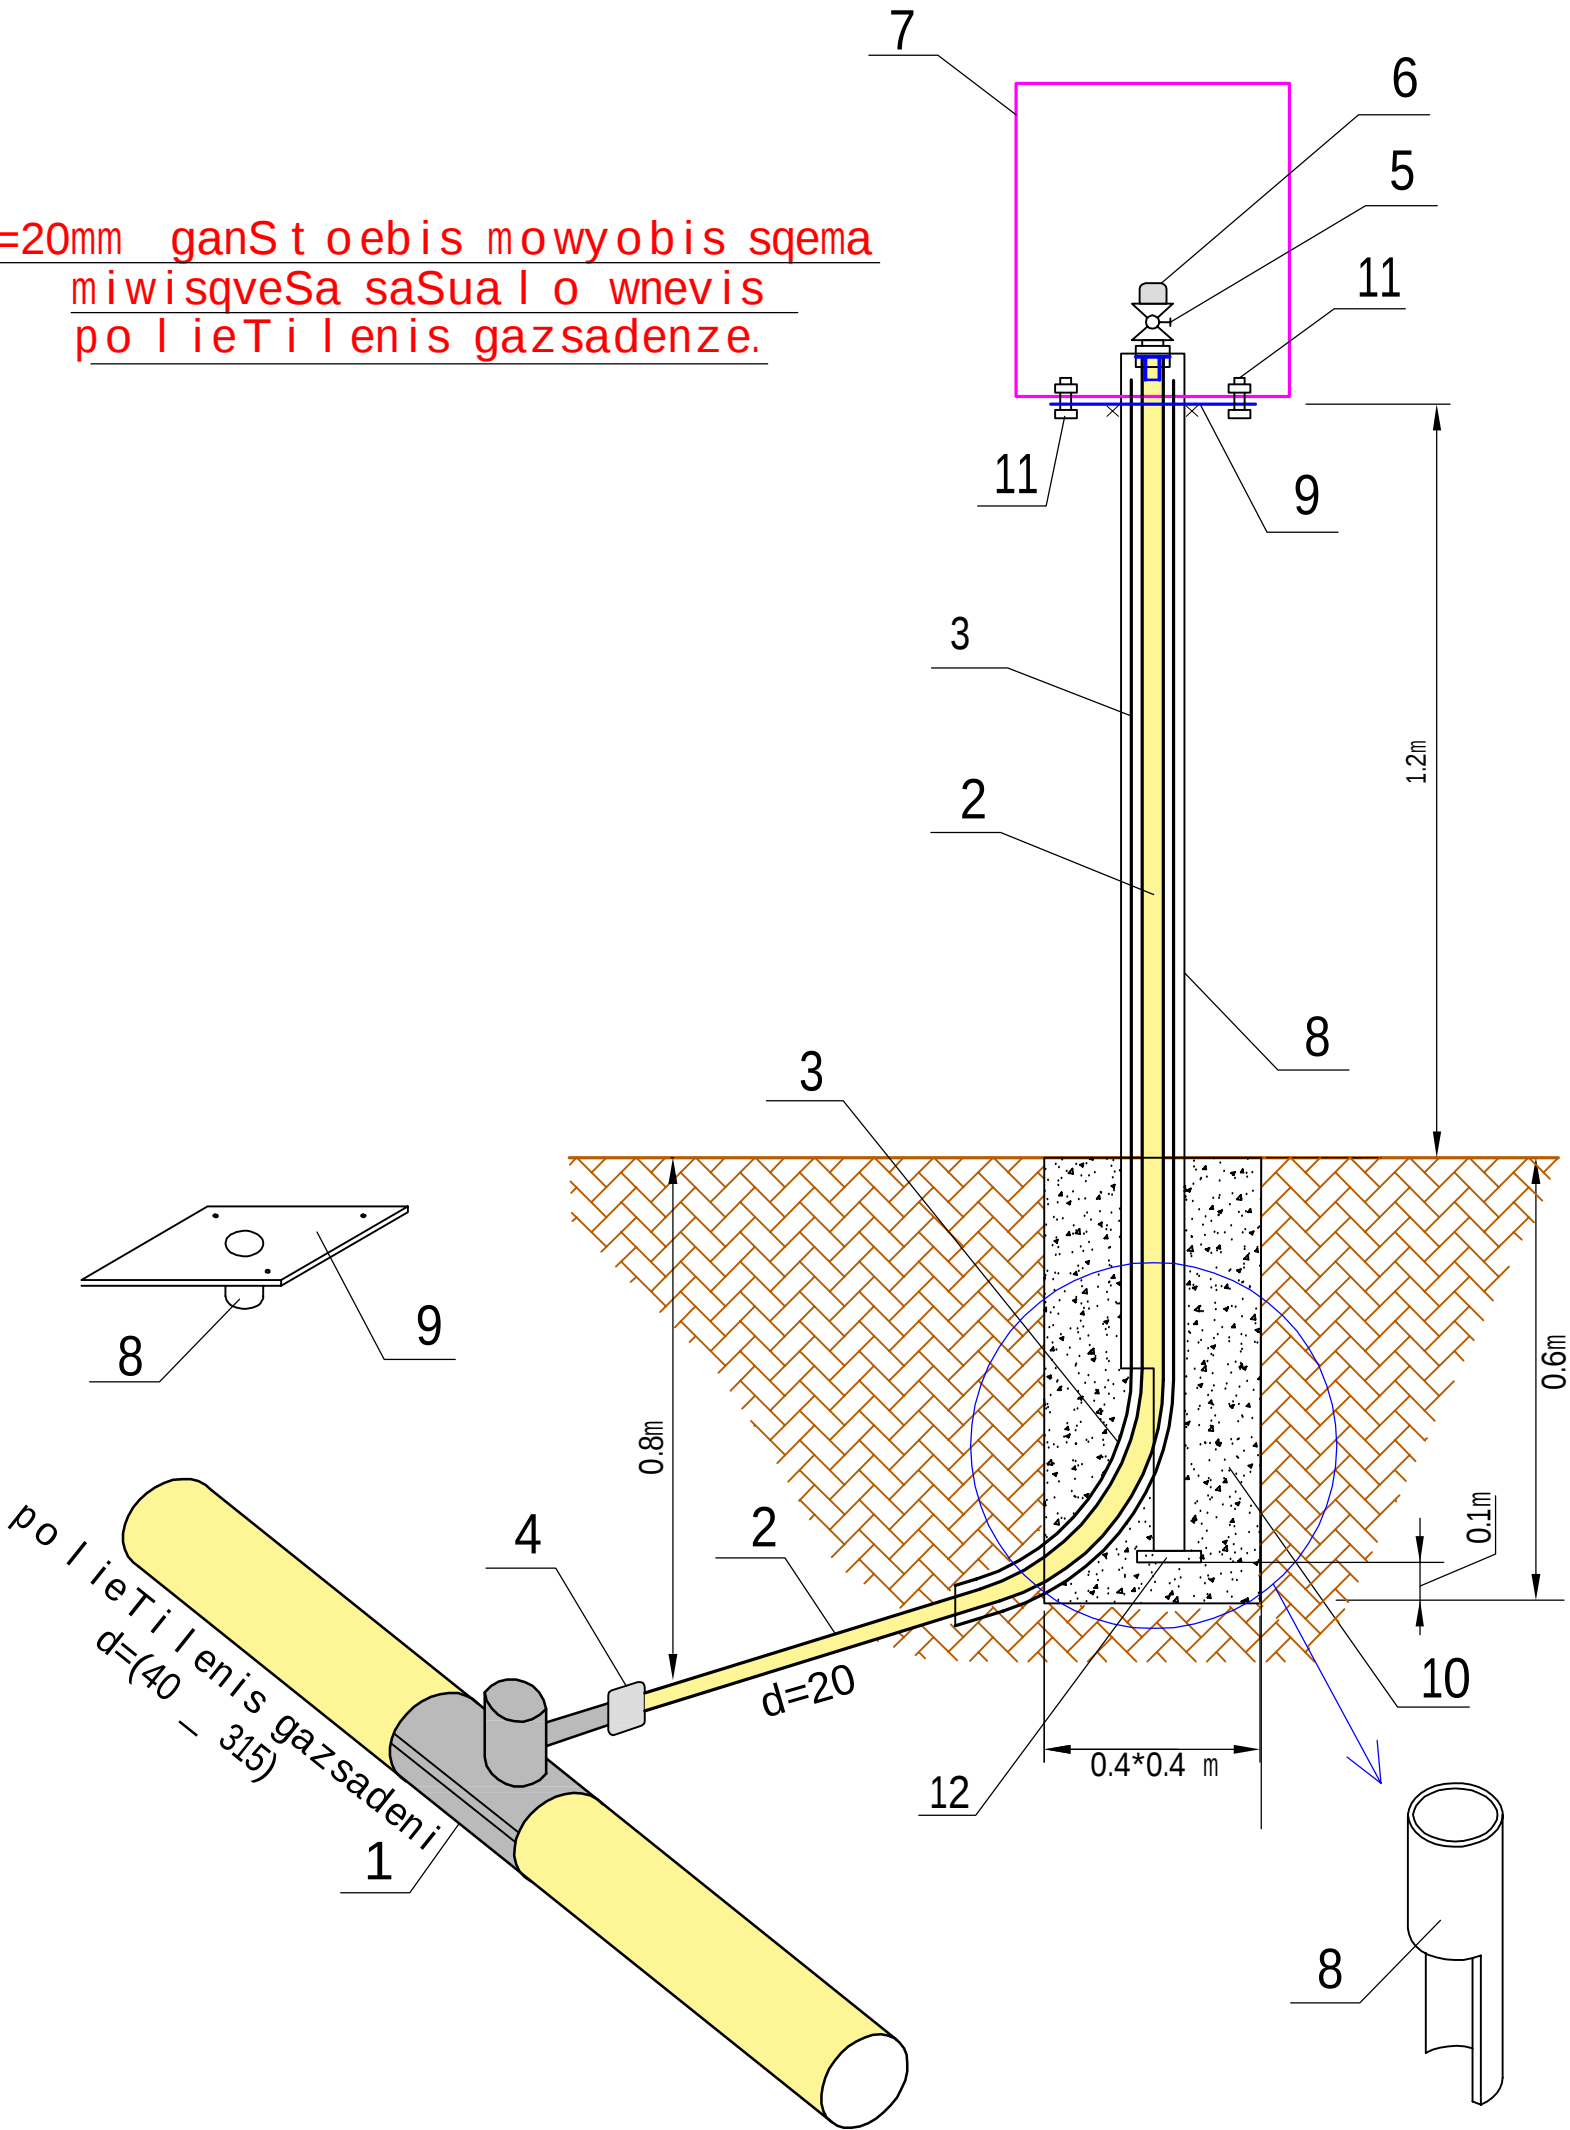

eqsp l i k a c i a				
N	CamonaTva l i	diamet	ganz	raod
1	po l i eT i l e n i s u n a g i r a		c	1
2	po l i eT i l e n i s m i l i S D R 11	d=20	g/m	-
3	g a r c m i s m i l i p o l i e T S D R 17	d=40	g/m	2.5
4	q u r o	d=20	c	1
5	g a z i s b u r T u l o v a n i o n k a n i g a r e x r a x n i a n i T S E N 331	d=20	k o m p.	1
6	f o l a d i s d a m x S o b i	d=20	c	1
7	po l i eT i l e n i s y u T i r e g u l a t o r i s T v i s		c	1
8	f o l a d i s s a y r d e n i	d=50	g/m	1.7
9	l i T o n i s f u r c e l i	300x300x3 mm	c	1
10	b e t o n i M-200		m³	0.1
11	W a n W i k i s a y e l u r i d a q a n C i		c	4
12	l i T o n i s f u r c e l i	100x100x3 mm	c	1

winamdebare proeqti gamoSvebulia moqmedi normebis,
wesebis, instruqciebis, saxelmwifo standartebis
Sesabamisad da uzrunvelyofs Senobanagebobeis
xanZarsawinaaRmdego usafrTxo eqspluatacias proeqtiT
gaTvალისwinebuli RonisZiebebis dacvis SemTxvevaSi.

direqtori: d. roWikaSvili

direqtori		d.roWikaSvi l i	S.p.s. "sagare j ogazservisi"			
mT. special isti		m.ambardniSvi l i				
special isti		l .roWikaSvi l i	kaspis municipal iteti, sofel gudaleTis gazmoma rageba.			
special isti		g. l afaCiSvi l i	განმარტო 3 d=20mm ganStoebis mowyobis sqema miwisqveSa saSua l o wnevis po l i eT i l e n i s g a z s a d e n z e .	stad.	fur c.	fur-et
				m.p.	11	11
				xe l Sekr. #		inv. #
				30.04.2014		16