


ბოგვუო 0მვბო

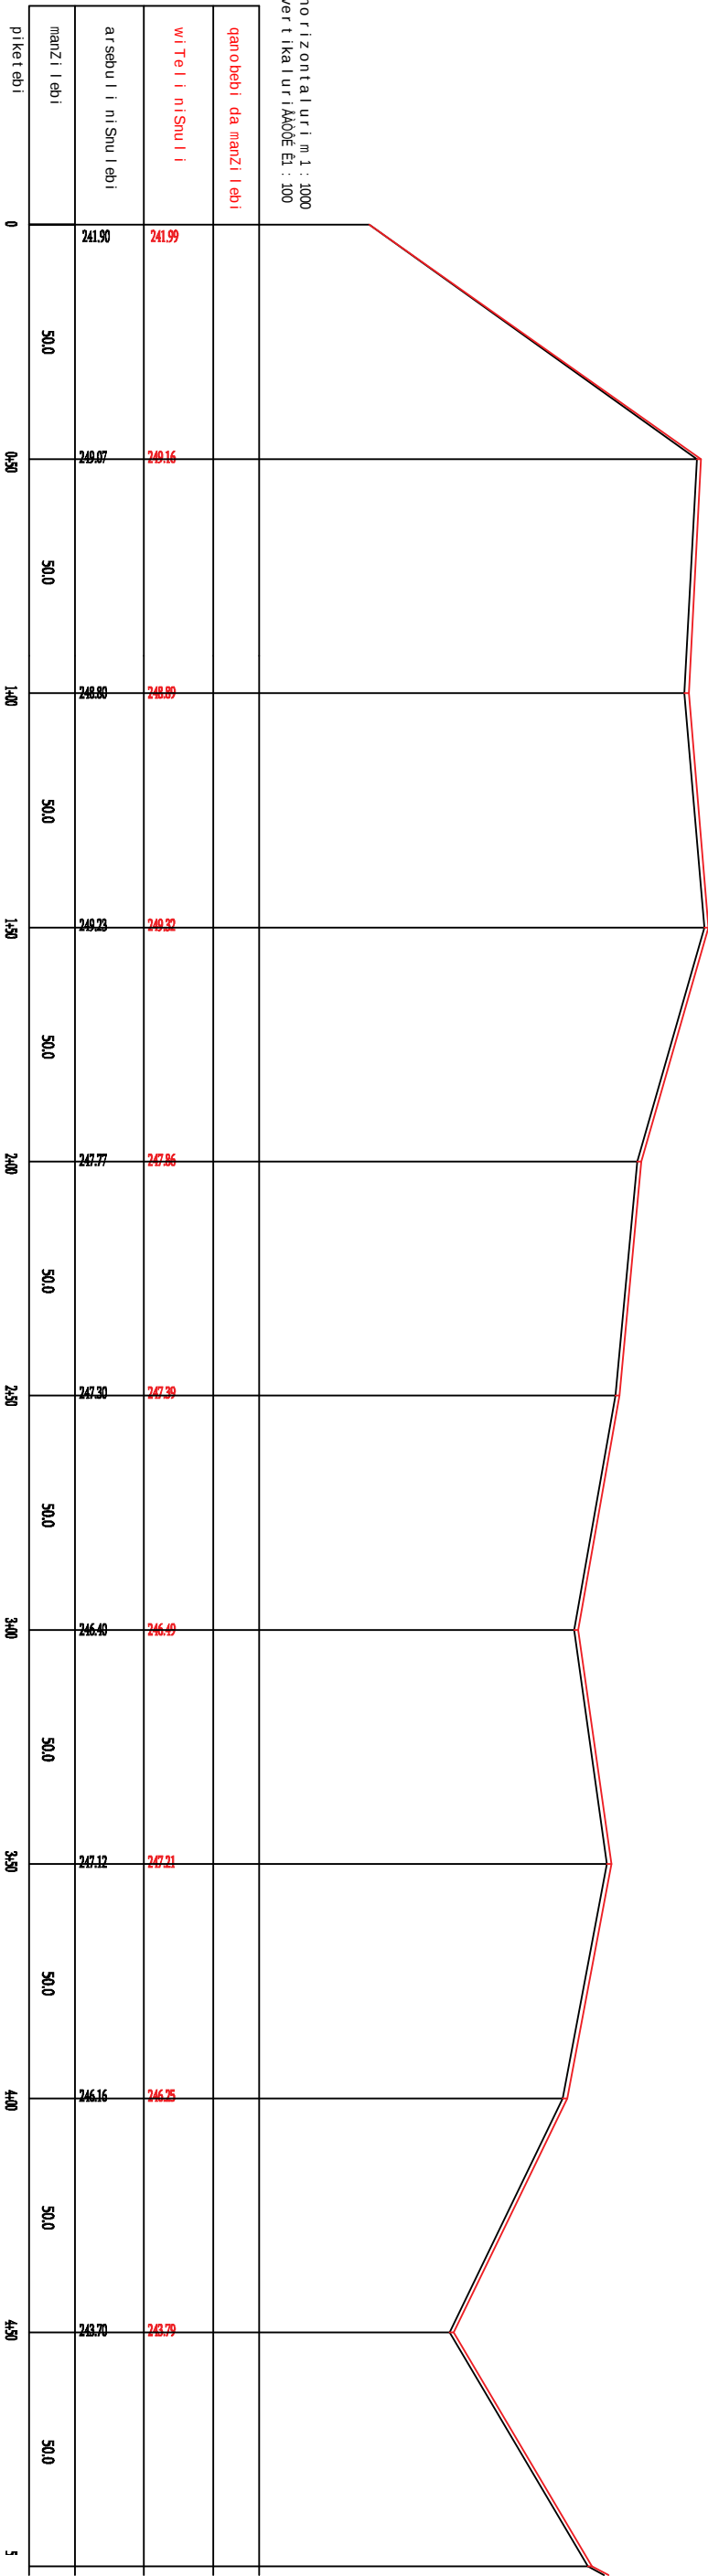

horizontaluri m : 1000
verticaluri A00E Et : 100

qanobebi da manzili ebi

witeli niSnuli

arsbuli niSnuli ebi

manzili ebi

piketebi