


შპს „1-6“ მ.1:100

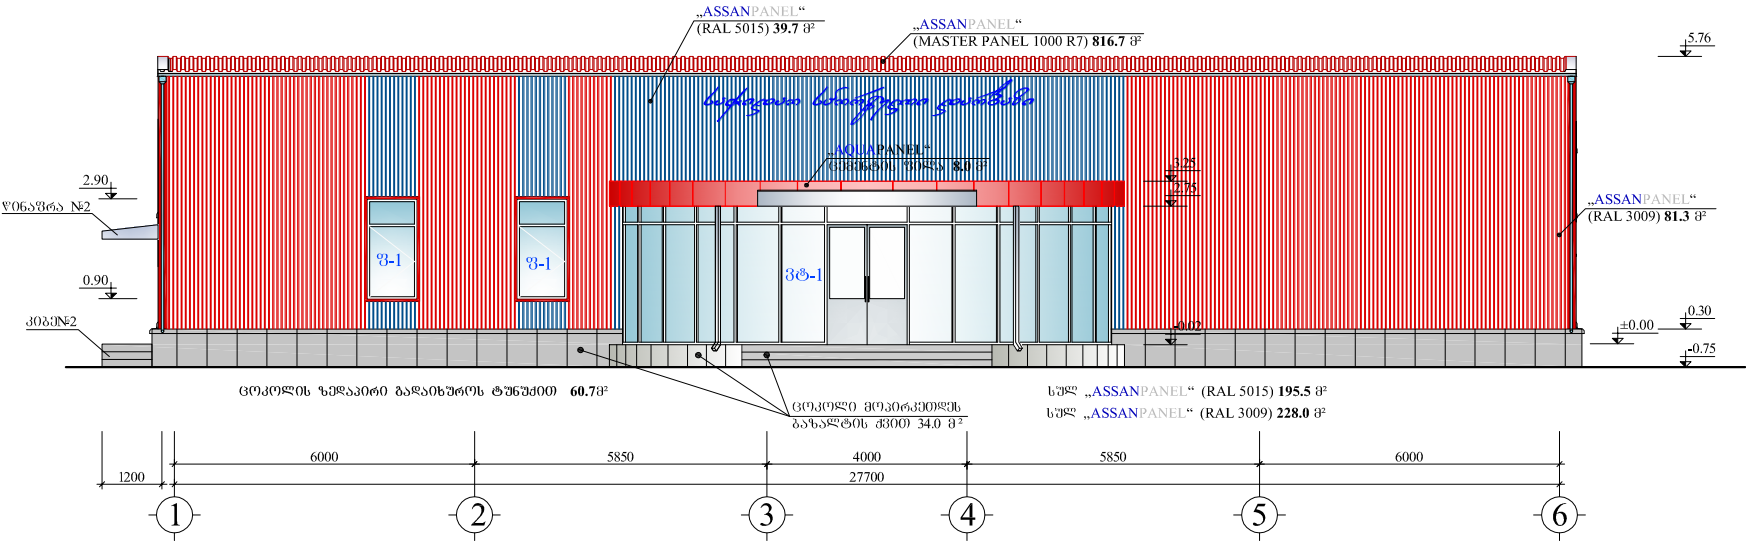

შპს „6-1“ მ.1:100

