


ლადო ასათიანის ქუჩა

KM 0+040.000

SCALE 1:100
LINE LEVEL 527.00 m

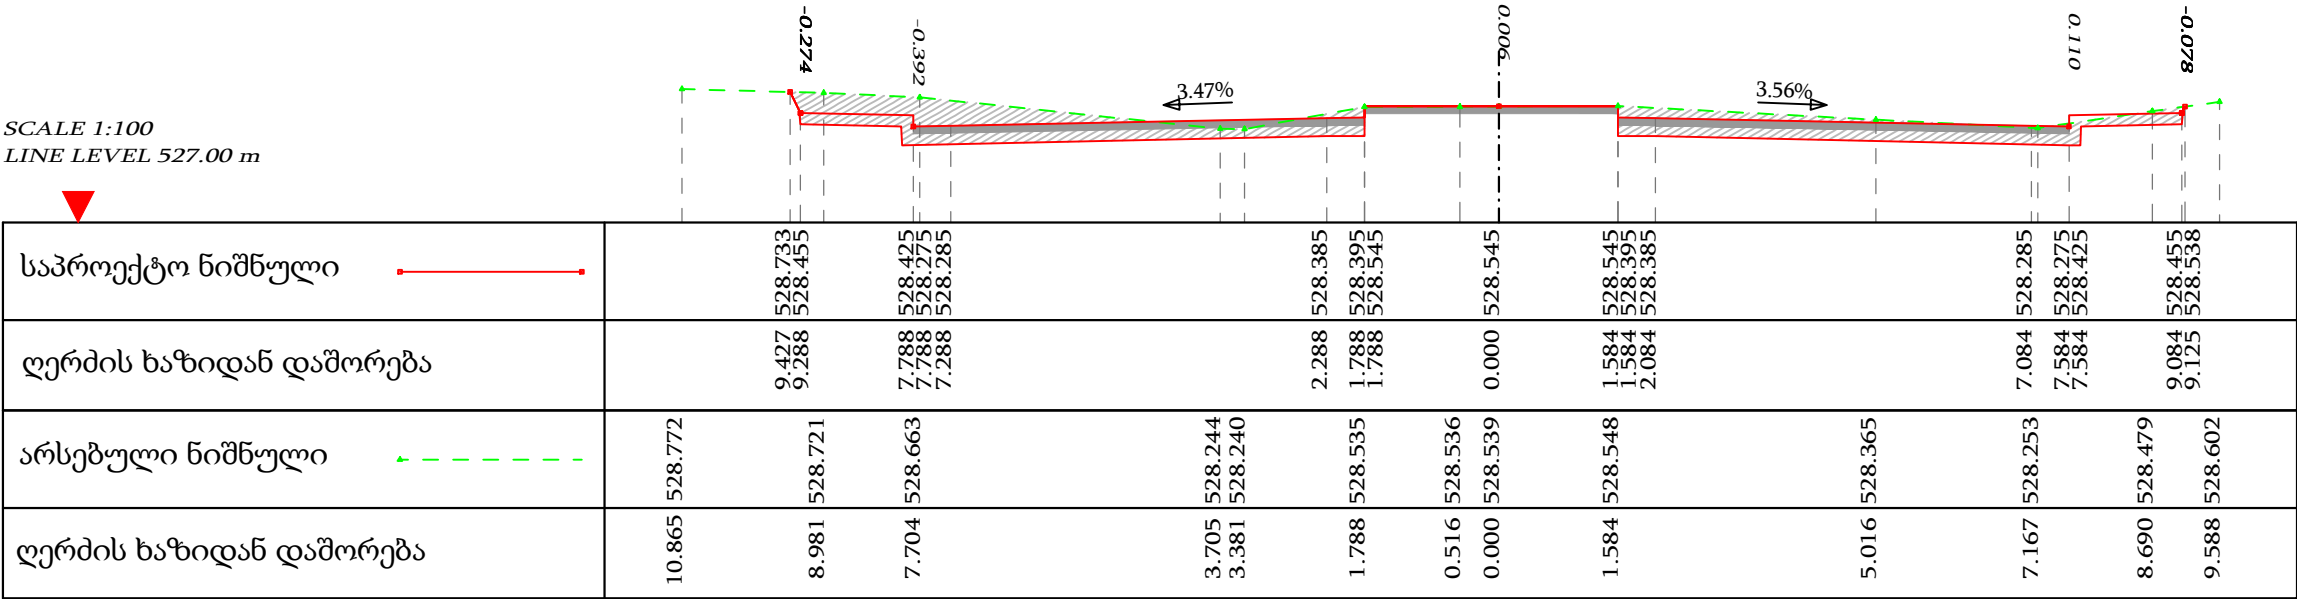

KM 0+060.000

SCALE 1:100
LINE LEVEL 528.00 m

