


ლადო ასათიანის ქუჩა

KM 0+240.000

SCALE 1:100
LINE LEVEL 537.00 m

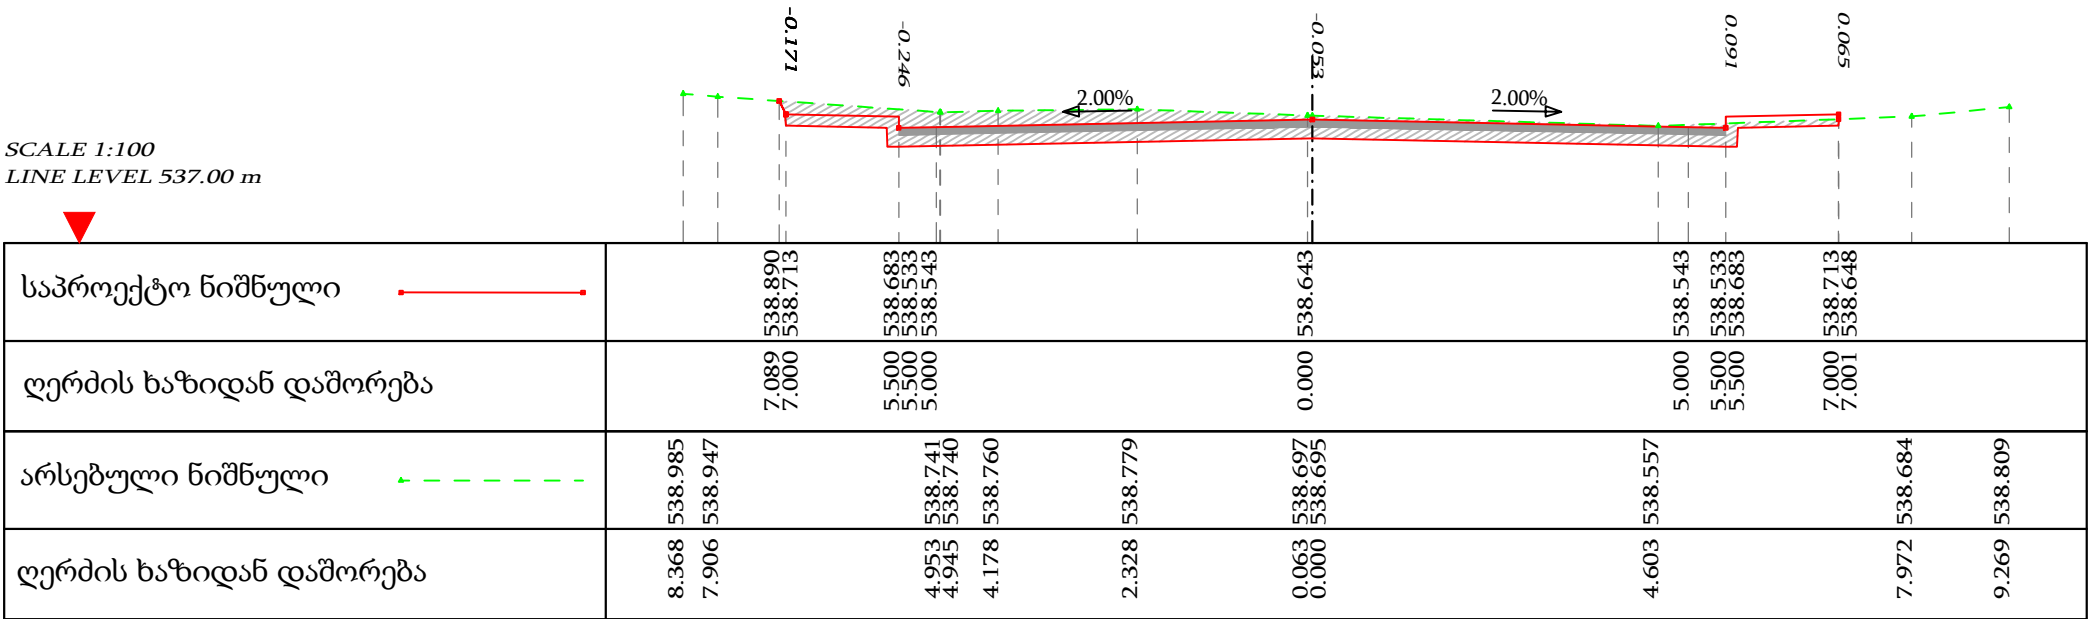

KM 0+260.000

SCALE 1:100
LINE LEVEL 538.00 m

