


ქ.თბილისი, ბოცვადის №14
საპროექტო გადაწყვეტა
გეგმა

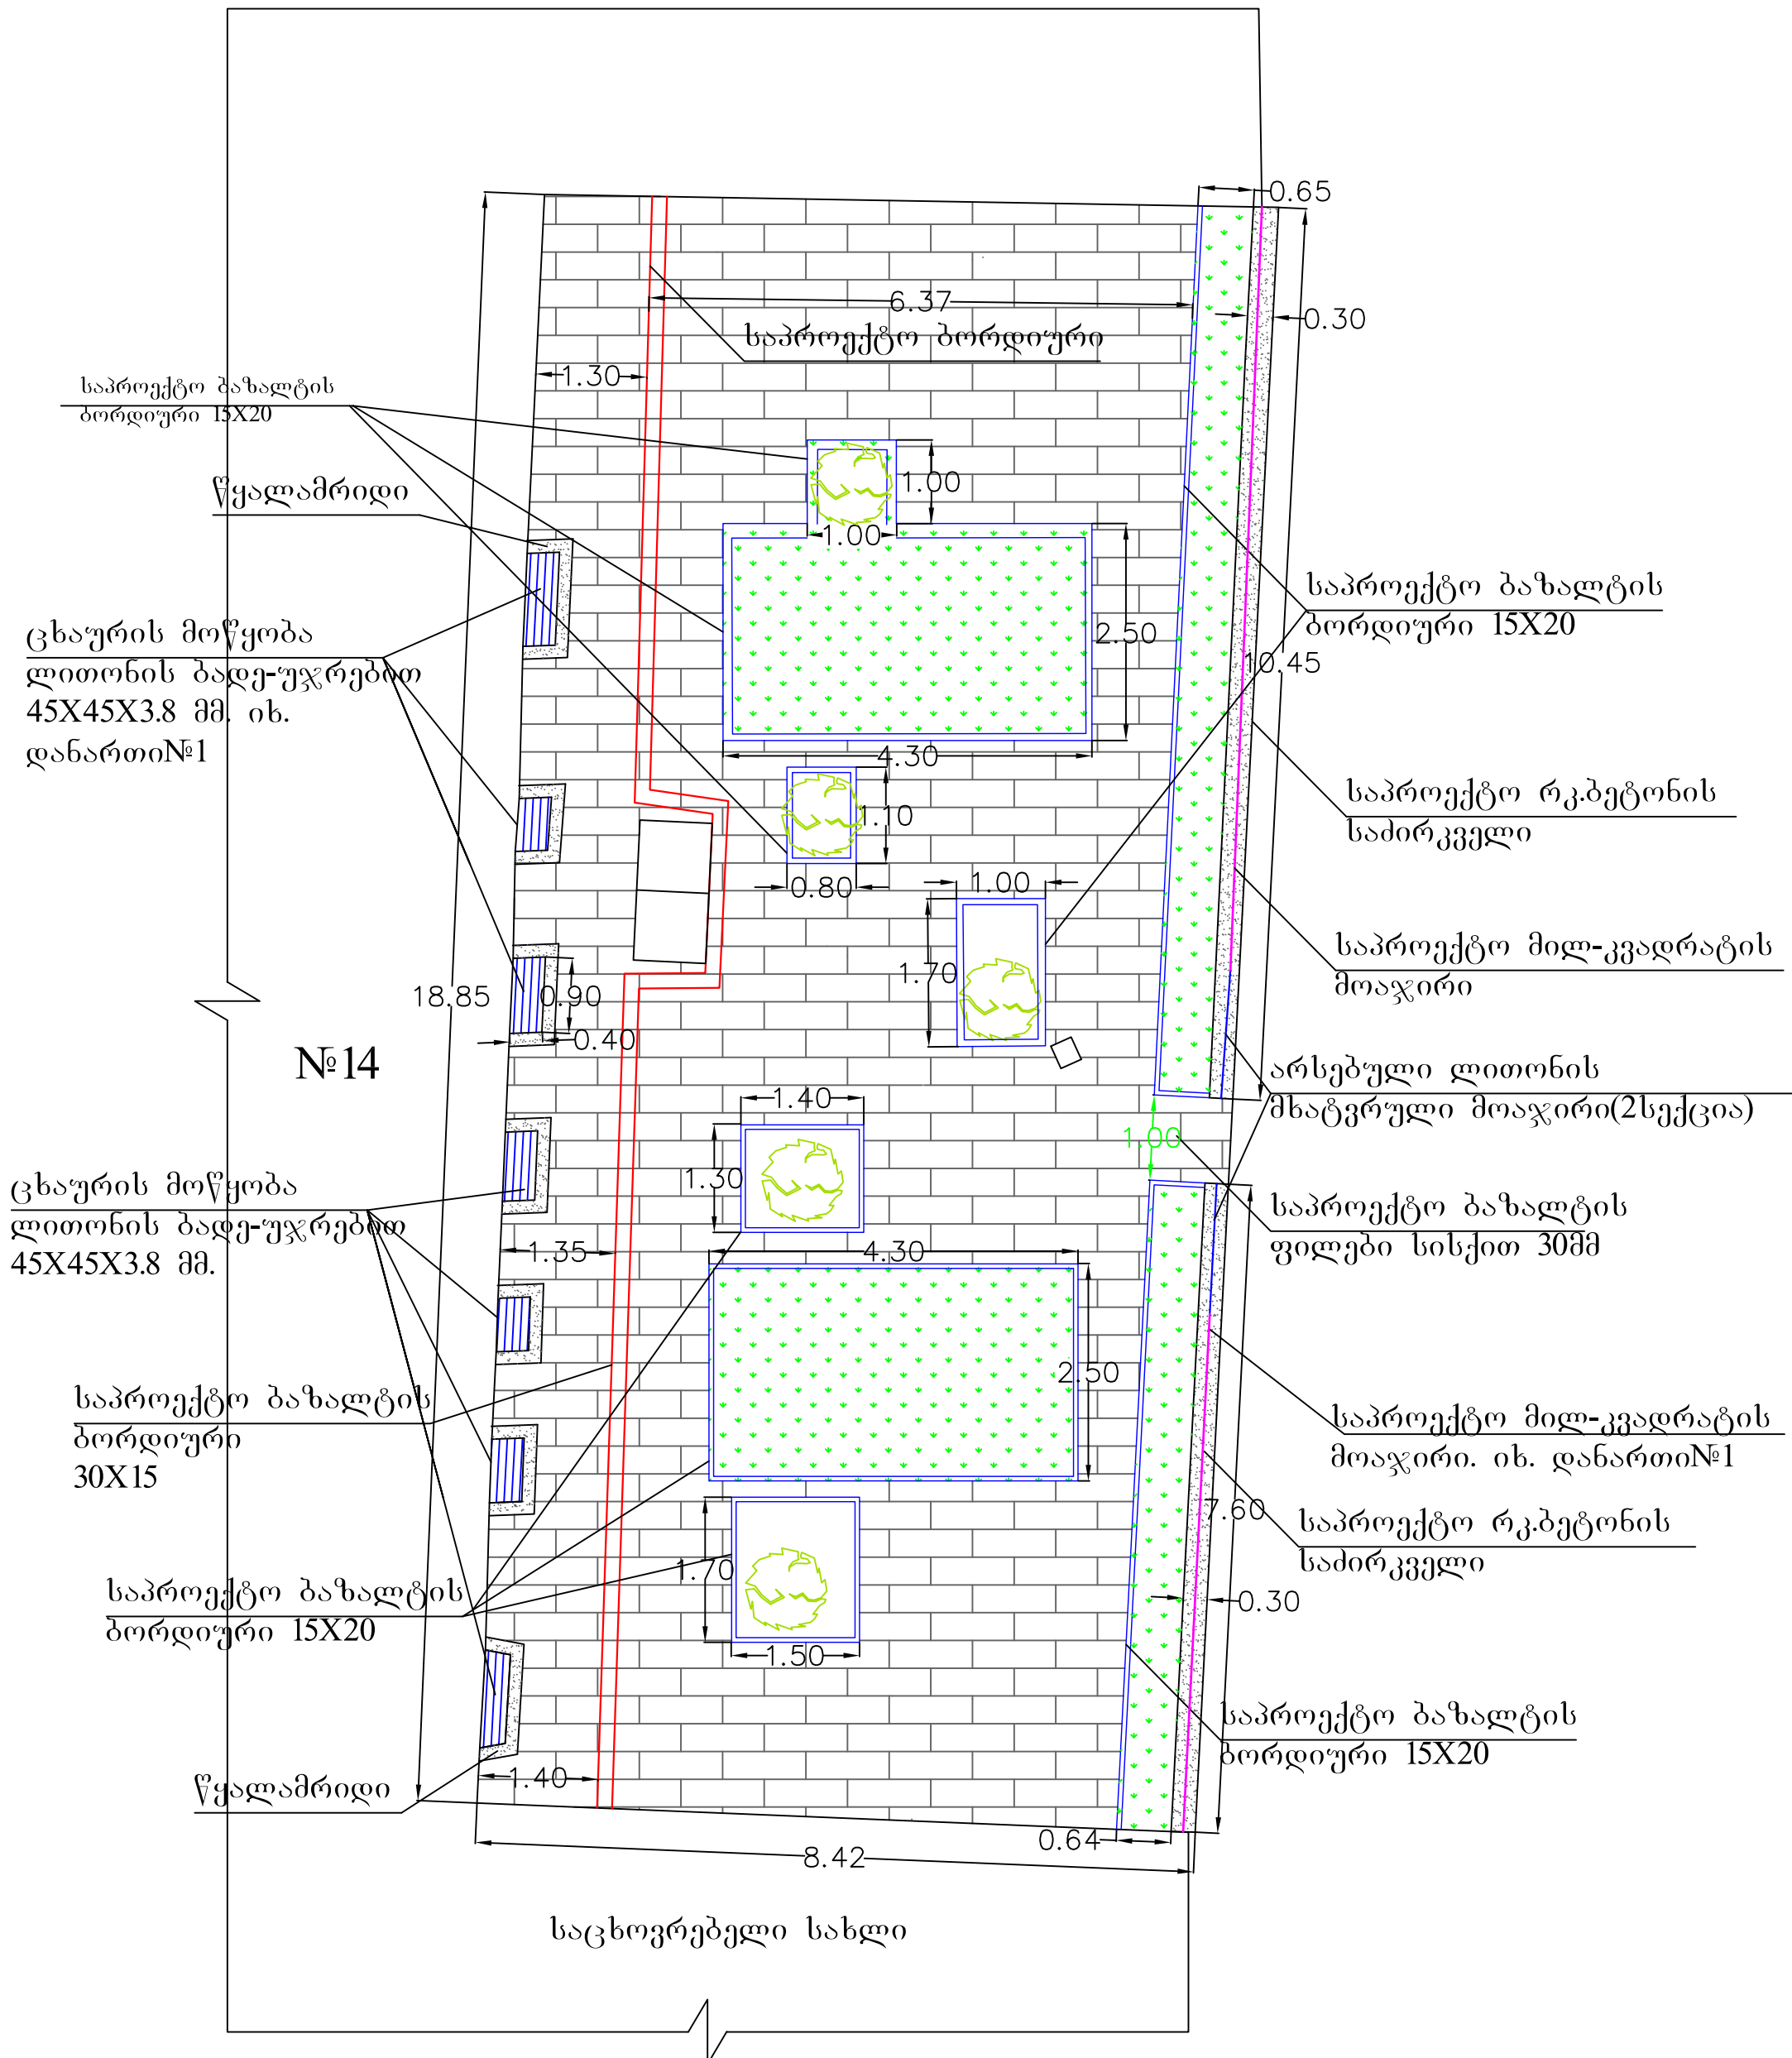




საპროექტო მილ-კვადრატის
მოაჯირი

დანართი №1

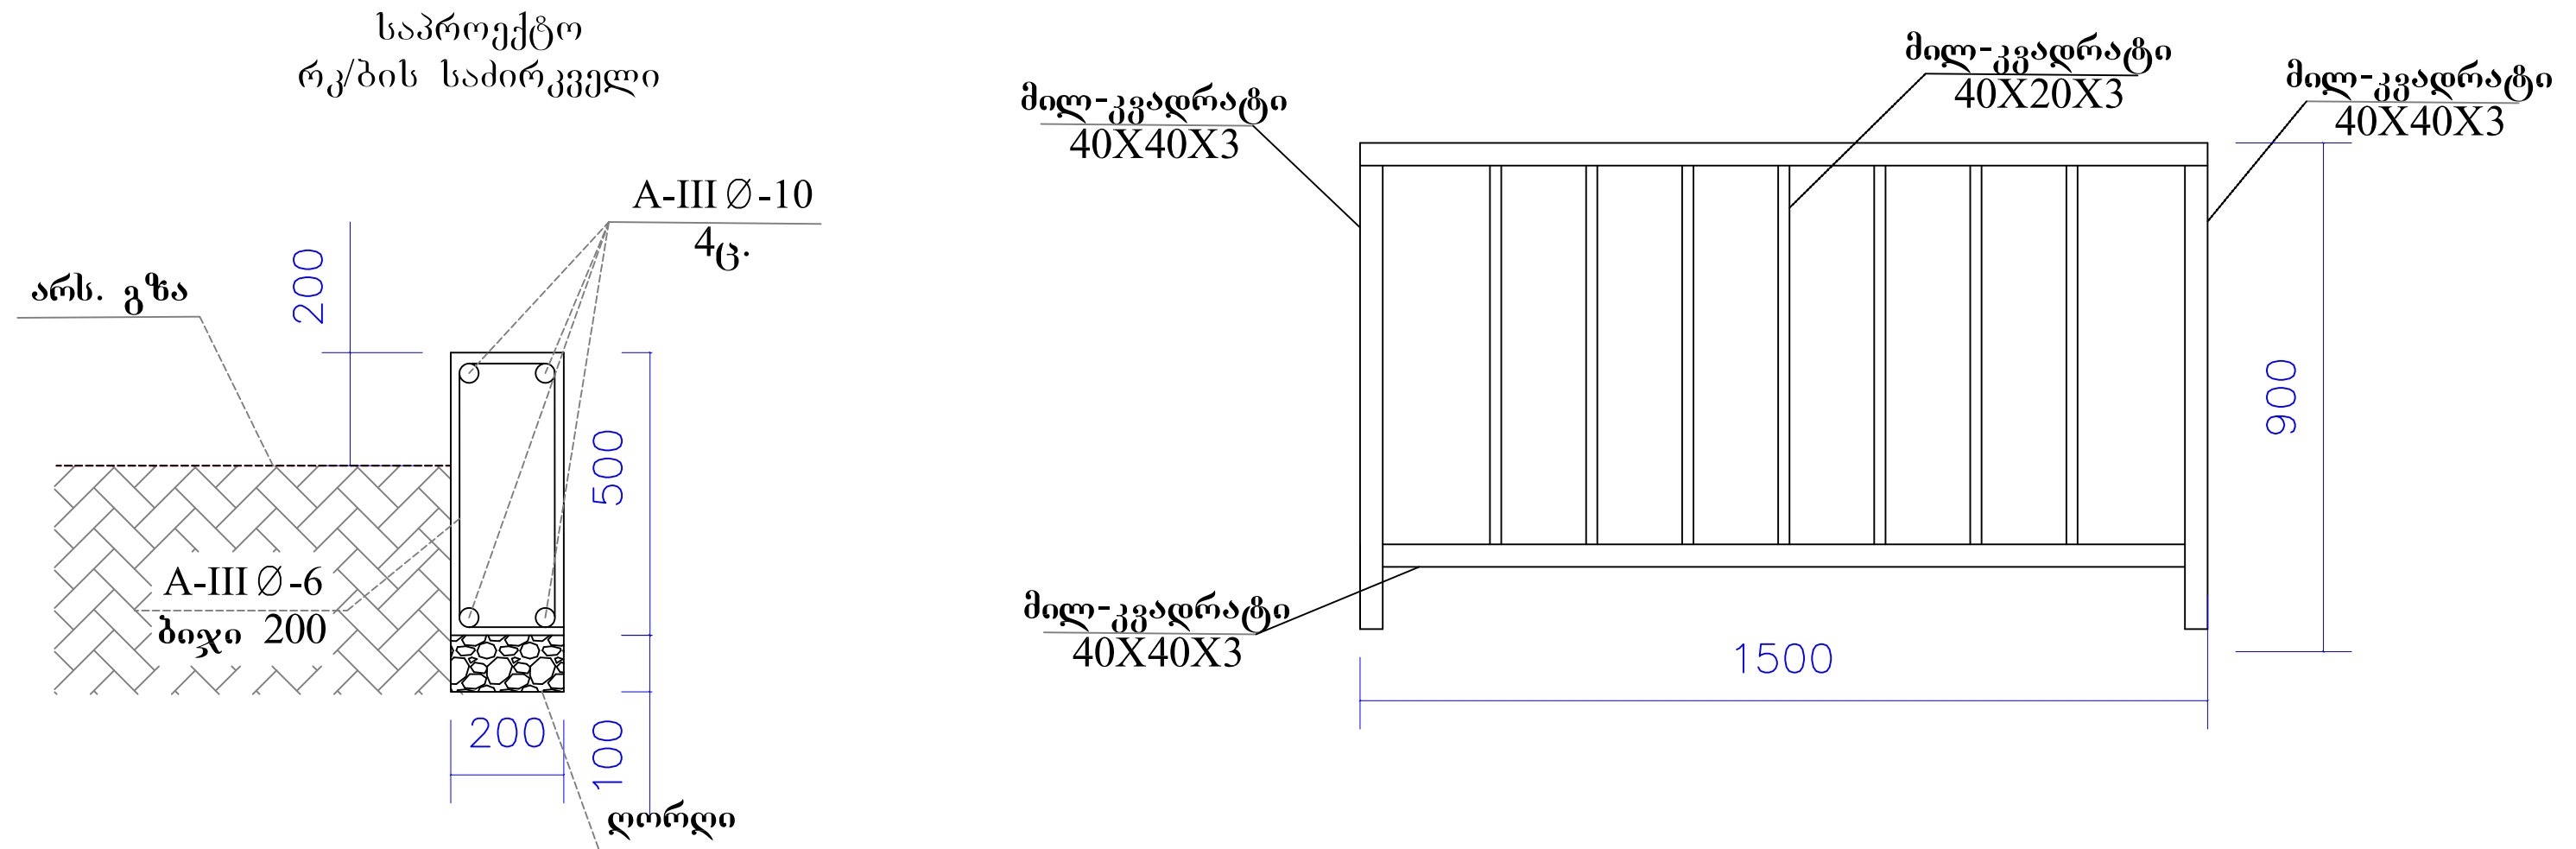

საპროექტო ცხაური

