


Control-measuring post panel

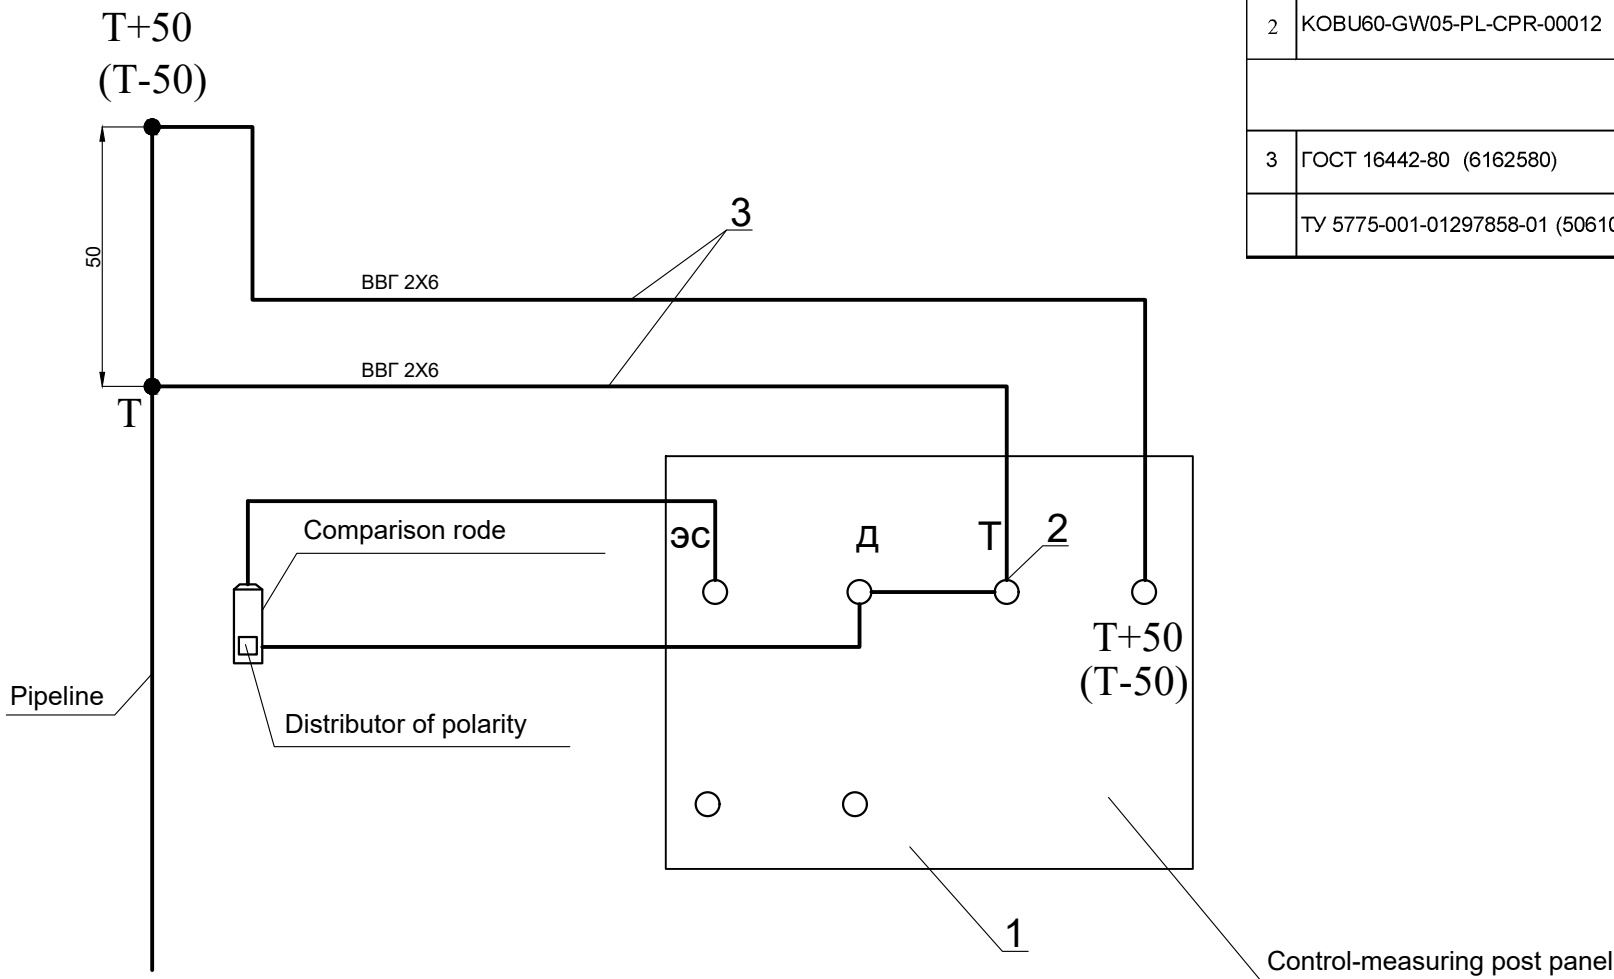

#	Indication	Name	Qty.	Unit Mass, Kg	Note
Assamble Details					
1	ТУ У 30433760.003-2003 (1528070)	KBK 3-6, Route "Colon" type steel control measurement unit	1	44,00	pcs
2	KOBU60-GW05-PL-CPR-00012	Pin brazing of cable on pipe	2		pcs
Materials					
3	ГОСТ 16442-80 (6162580)	Cable BBГ 2X6-660	108	0,091	mm
	ТУ 5775-001-01297858-01 (5061041)	Primer ПЛ-М	0,150		kg

Control-measuring post panel's cables shall be marked.
T - cable to canceled to the pipeline.
T +50 (T -50) - cable to connect to the pipeline for the length of 100 m, from point T along the pipeline route in the direction of KP increase (decrease).
ЭC- cable to be connected to ЭHEC-1 electrode.
Д- cable to be connected to polarization switch.

Approved by	A. Dekanosidze		East - West Gas Main Pipeline Kobuleti Branch		
Checked by	T. Javakhishvili		Control-measuring post		
Completed by	S. Tsintsadze		DCC NUMBER: KOBU60-GW05-PL-CPR-00011		
Drawn by	A. Farii		SHEET No. 1(1)		
REV.	C01		No:		
01/05/16/ DATE	30/05/16		SCALE:		