



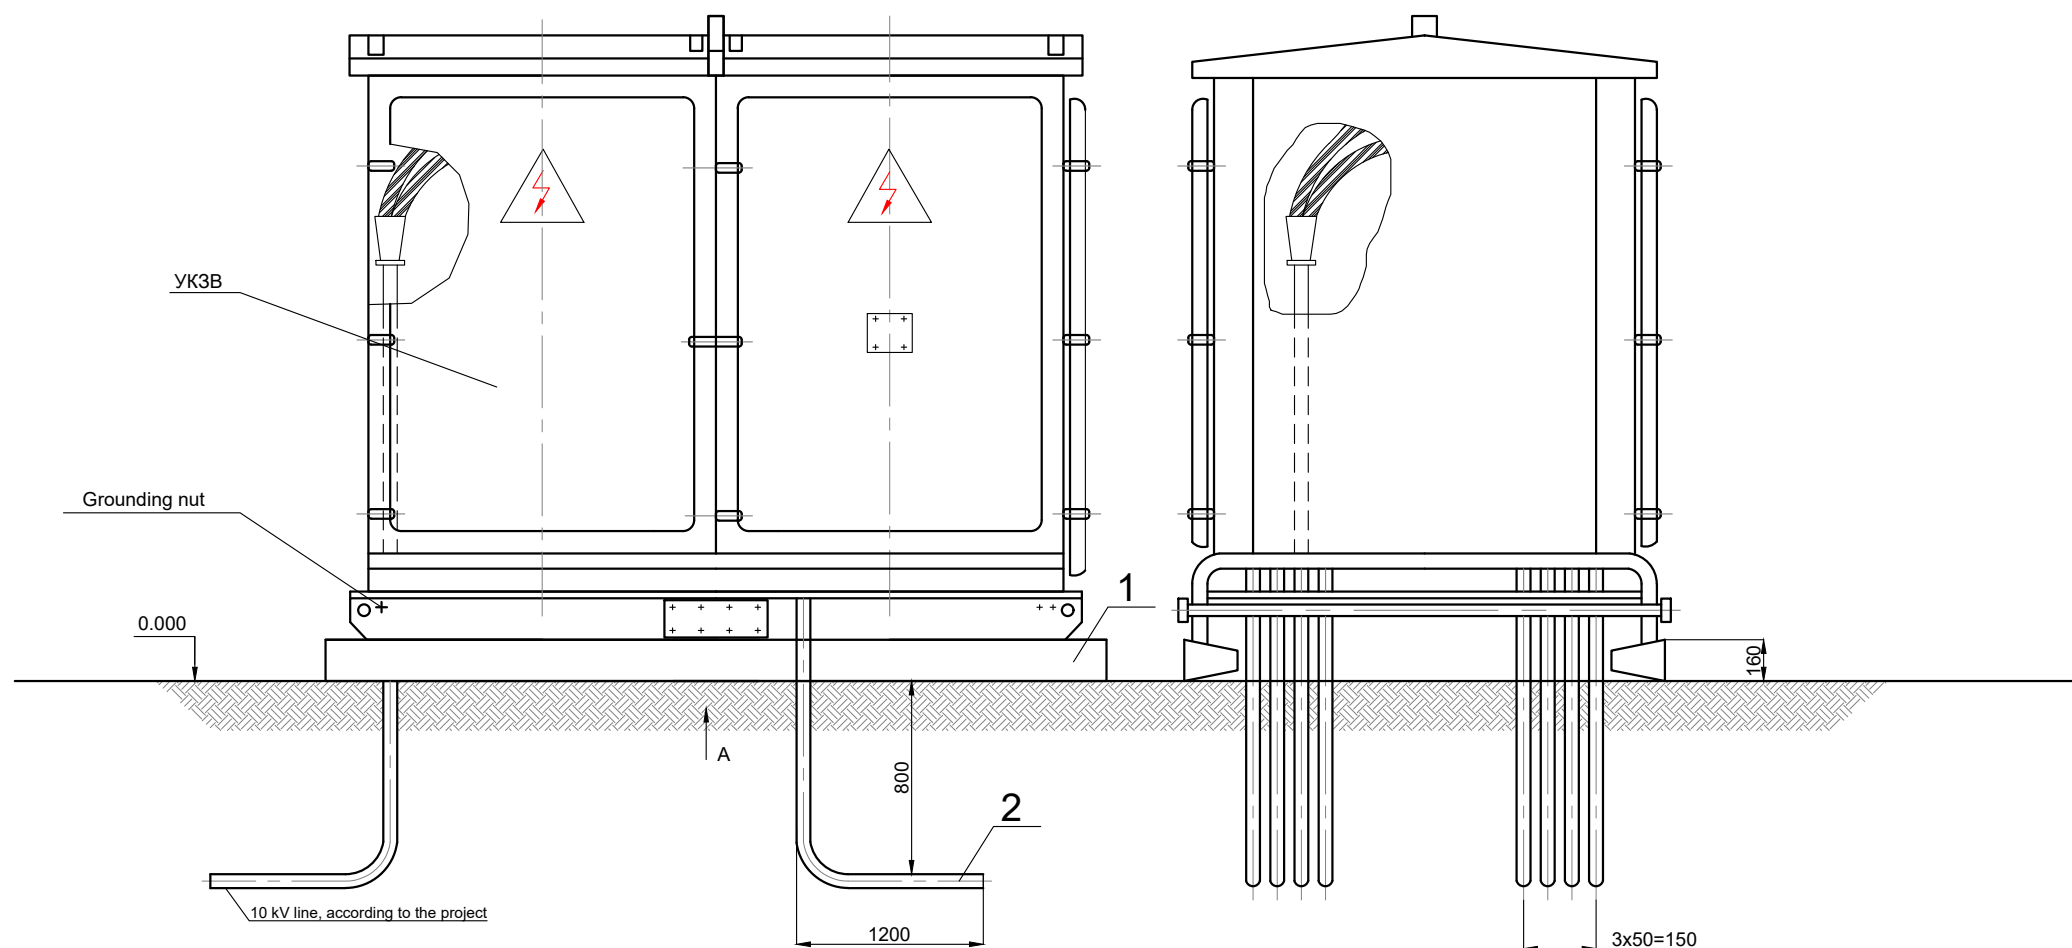

View A

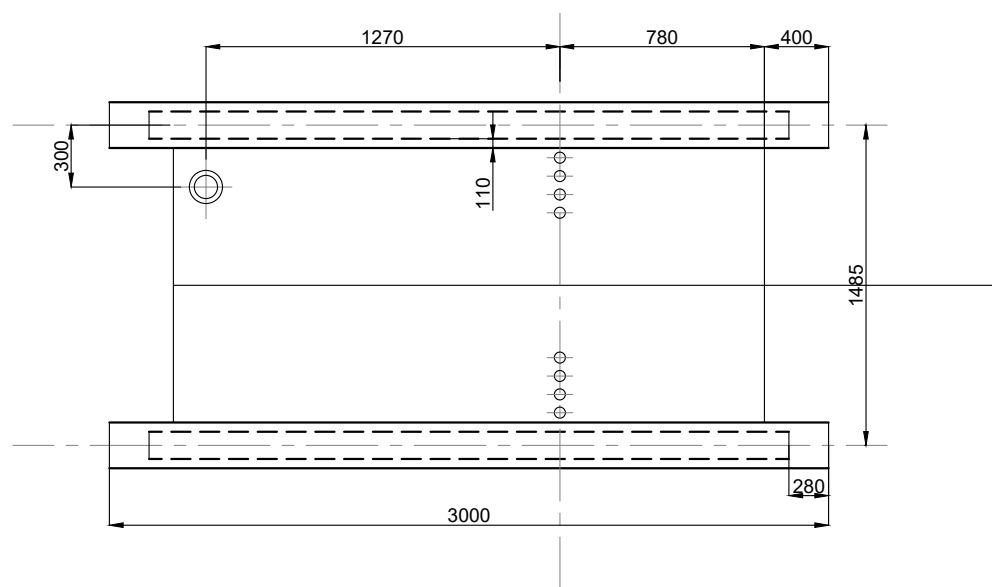

| # | Indication    | Name                        | Qty. | Unit Mass, Kg | Note |
|---|---------------|-----------------------------|------|---------------|------|
| 1 | ГОСТ 14295-75 | Reinforced concrete support |      |               |      |
|   |               | ПТ-0,6-3,0                  | 2    | 152           | pcs  |
| 2 | ГОСТ 3262-75  | Pipe 32x3.2; L=2.1 m        | 8    | 45,02         | pcs  |

Before installation of YK3B trench shell be prepared, arranged pipe (pos. 2) for cable inside installation , backfill trench, compaction of ground and reinstatement.

|                   |                  |  |                                                                                       |                                                                                     |                |          |
|-------------------|------------------|--|---------------------------------------------------------------------------------------|-------------------------------------------------------------------------------------|----------------|----------|
| Approved by       | A. Dekanosidze   |  |  | East - West Gas Main Pipeline                                                       |                |          |
| Checked by        | T. Javakhishvili |  |                                                                                       | Kobuleti Branch                                                                     |                |          |
| Completed by      | S. Tsintsadze    |  |                                                                                       | Installation of high voltage cathodic protection device on iron concrete foundation |                |          |
| Drawn by          | A. Farii         |  |                                                                                       |                                                                                     |                |          |
| REV.              | C01              |  | საქართველოს ნავთობისა და გაზის კორპორაცია<br>Georgian Oil & Gas Corporation           | DCC NUMBER: KOBUE0-GW05-PL-CPR-00020                                                | SHEET No. 1(1) | REV. C01 |
| 01/05/2016 / DATE | 30/05/16         |  | SCALE:                                                                                | No:                                                                                 |                |          |