


2021.09.28 2021.09.28

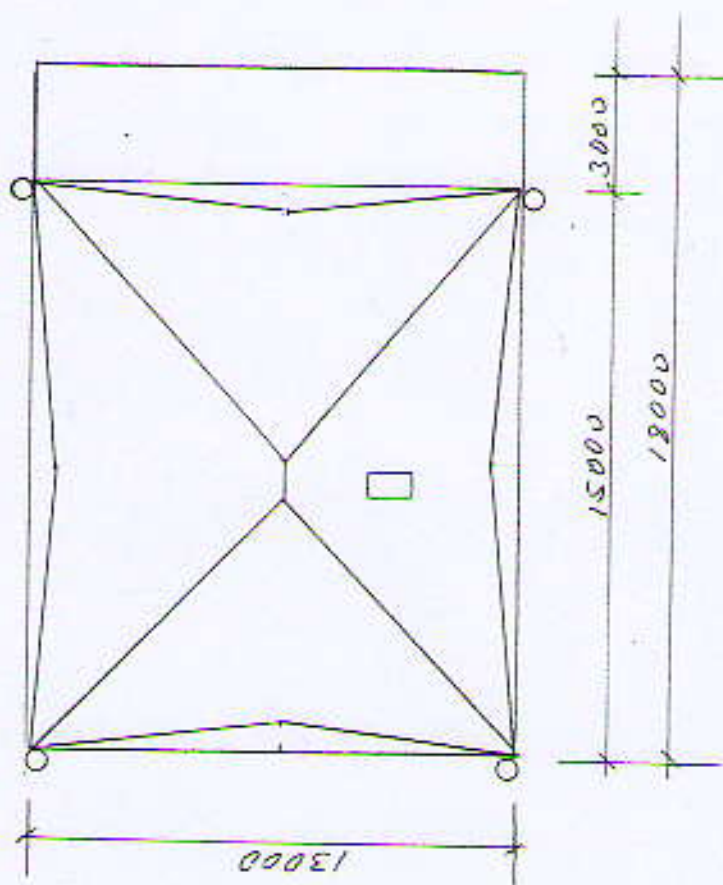

15000

308.0

00081













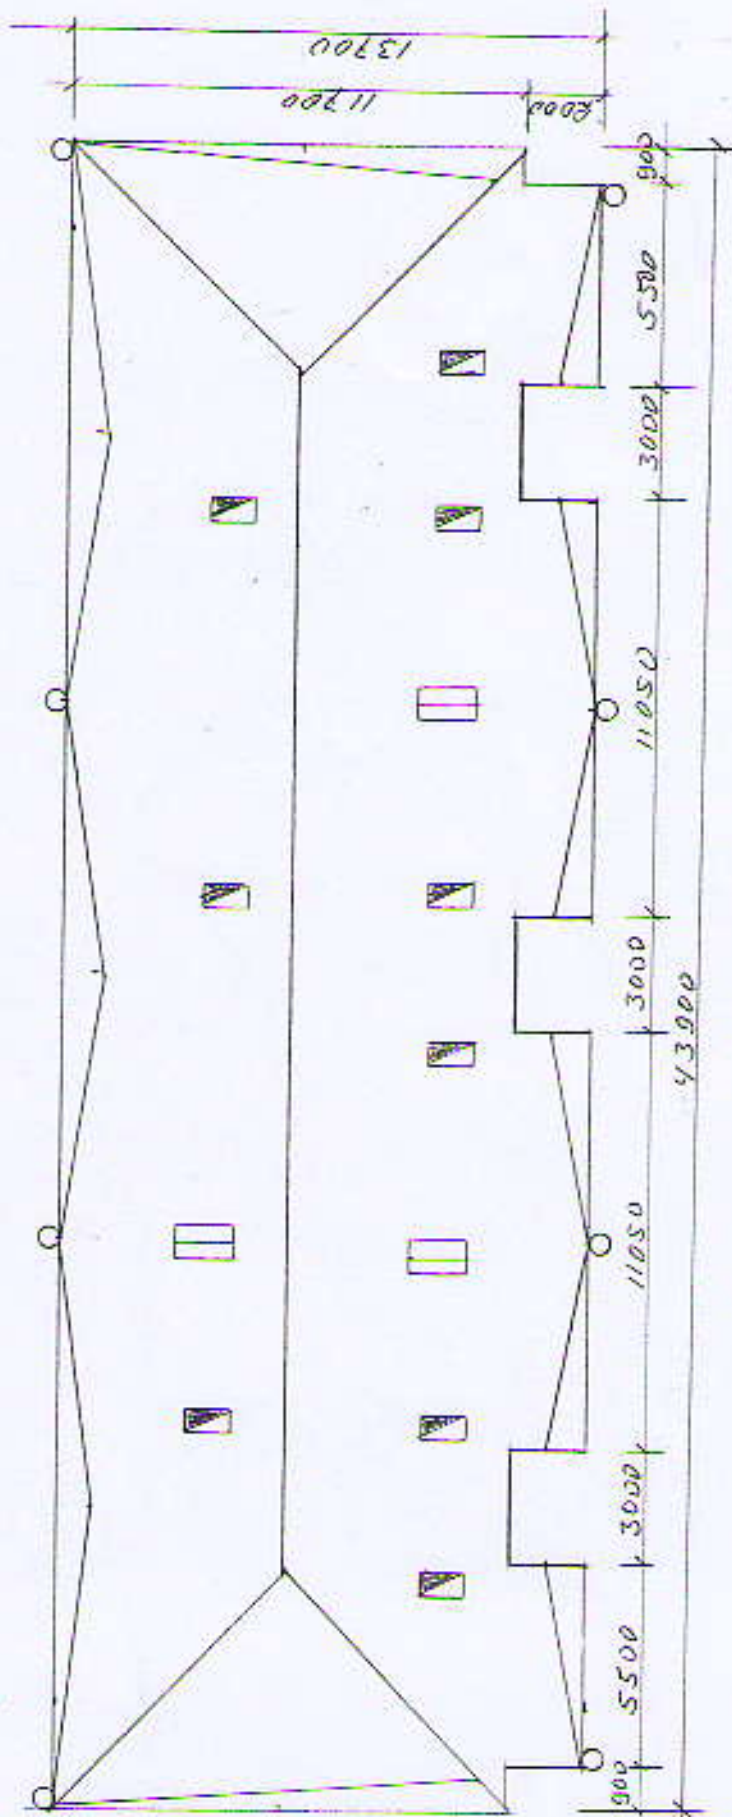









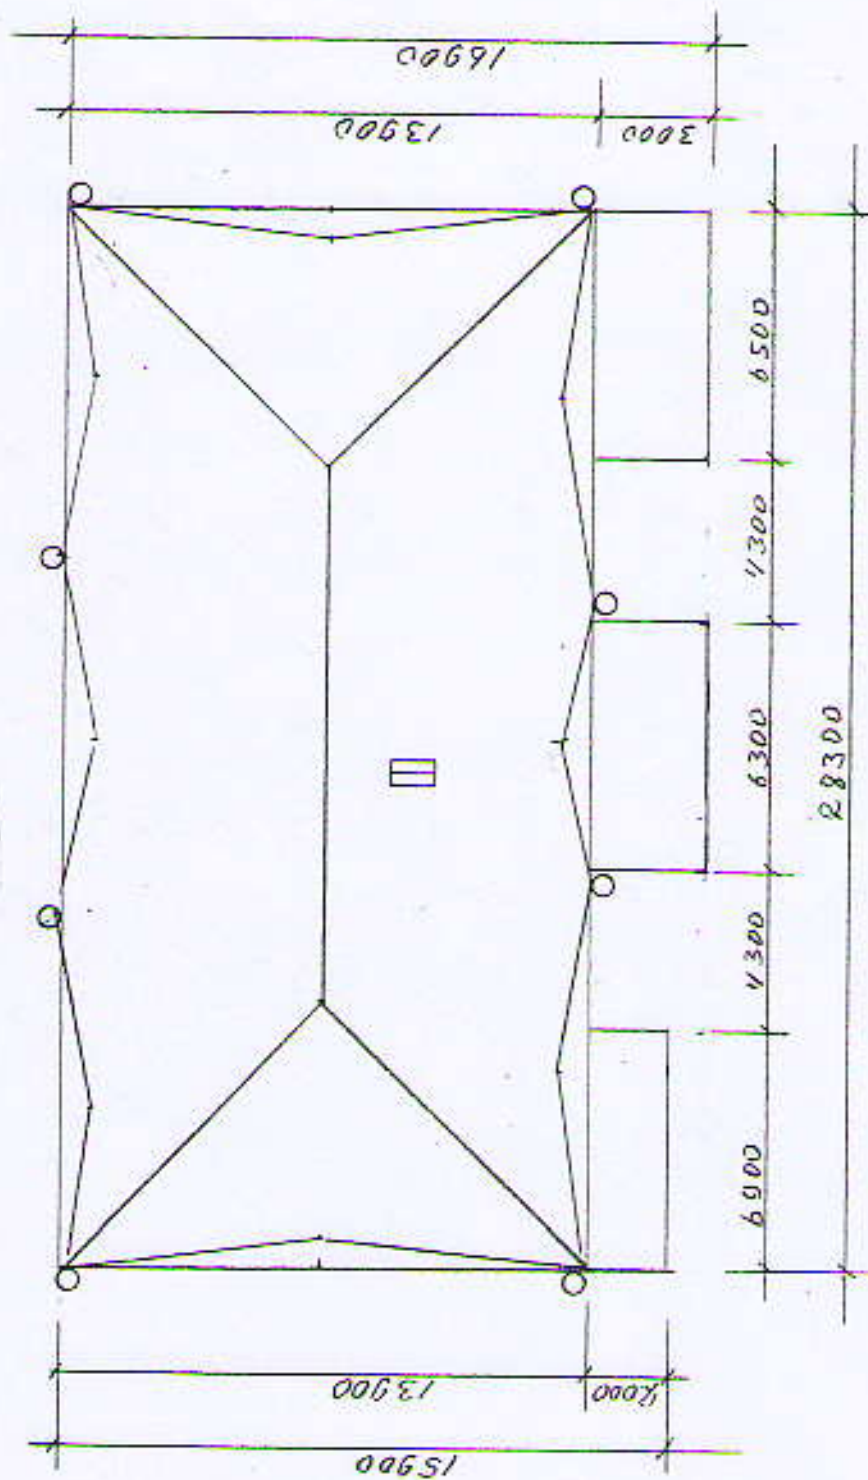




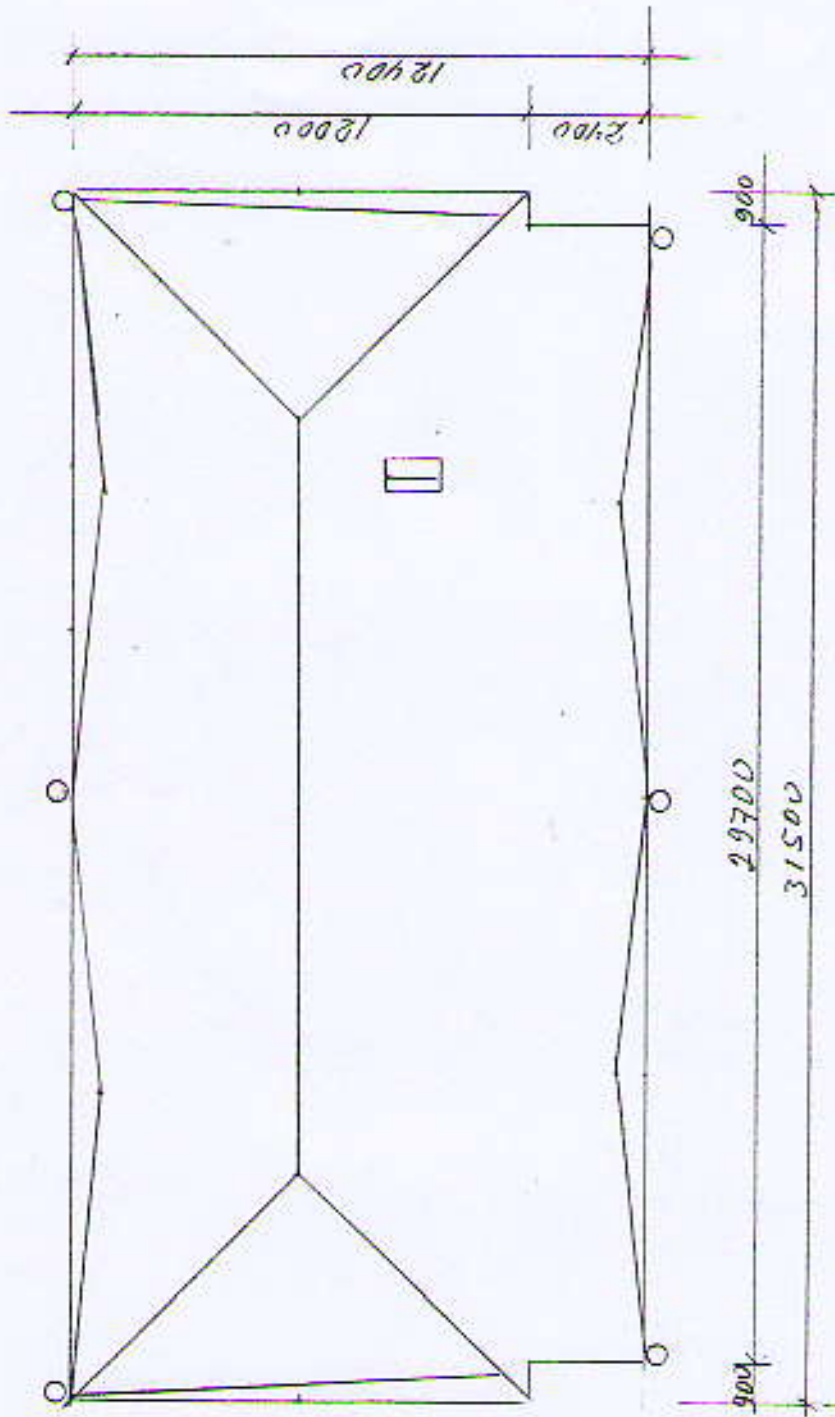



01:00
 დასავლეთი გზისკენ
 სასაწყობო ნაგებობის
 საფუძვლის
 გასაღები

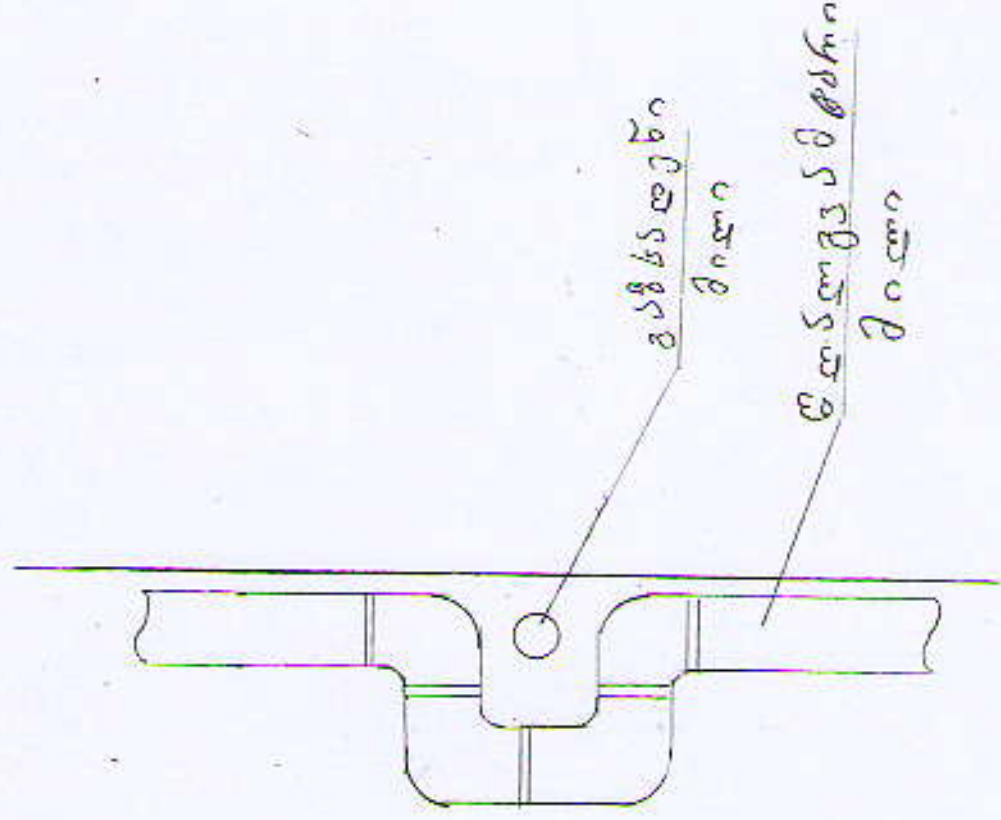

01:10
 დასავლეთი გზისკენ
 სასაწყობო ნაგებობის
 საფუძვლის
 გასაღები

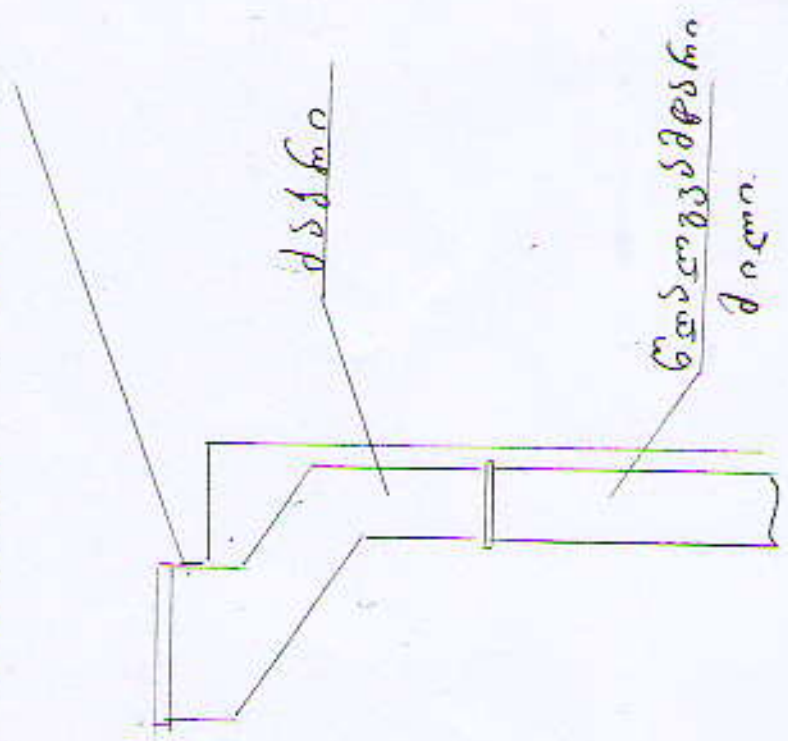

