



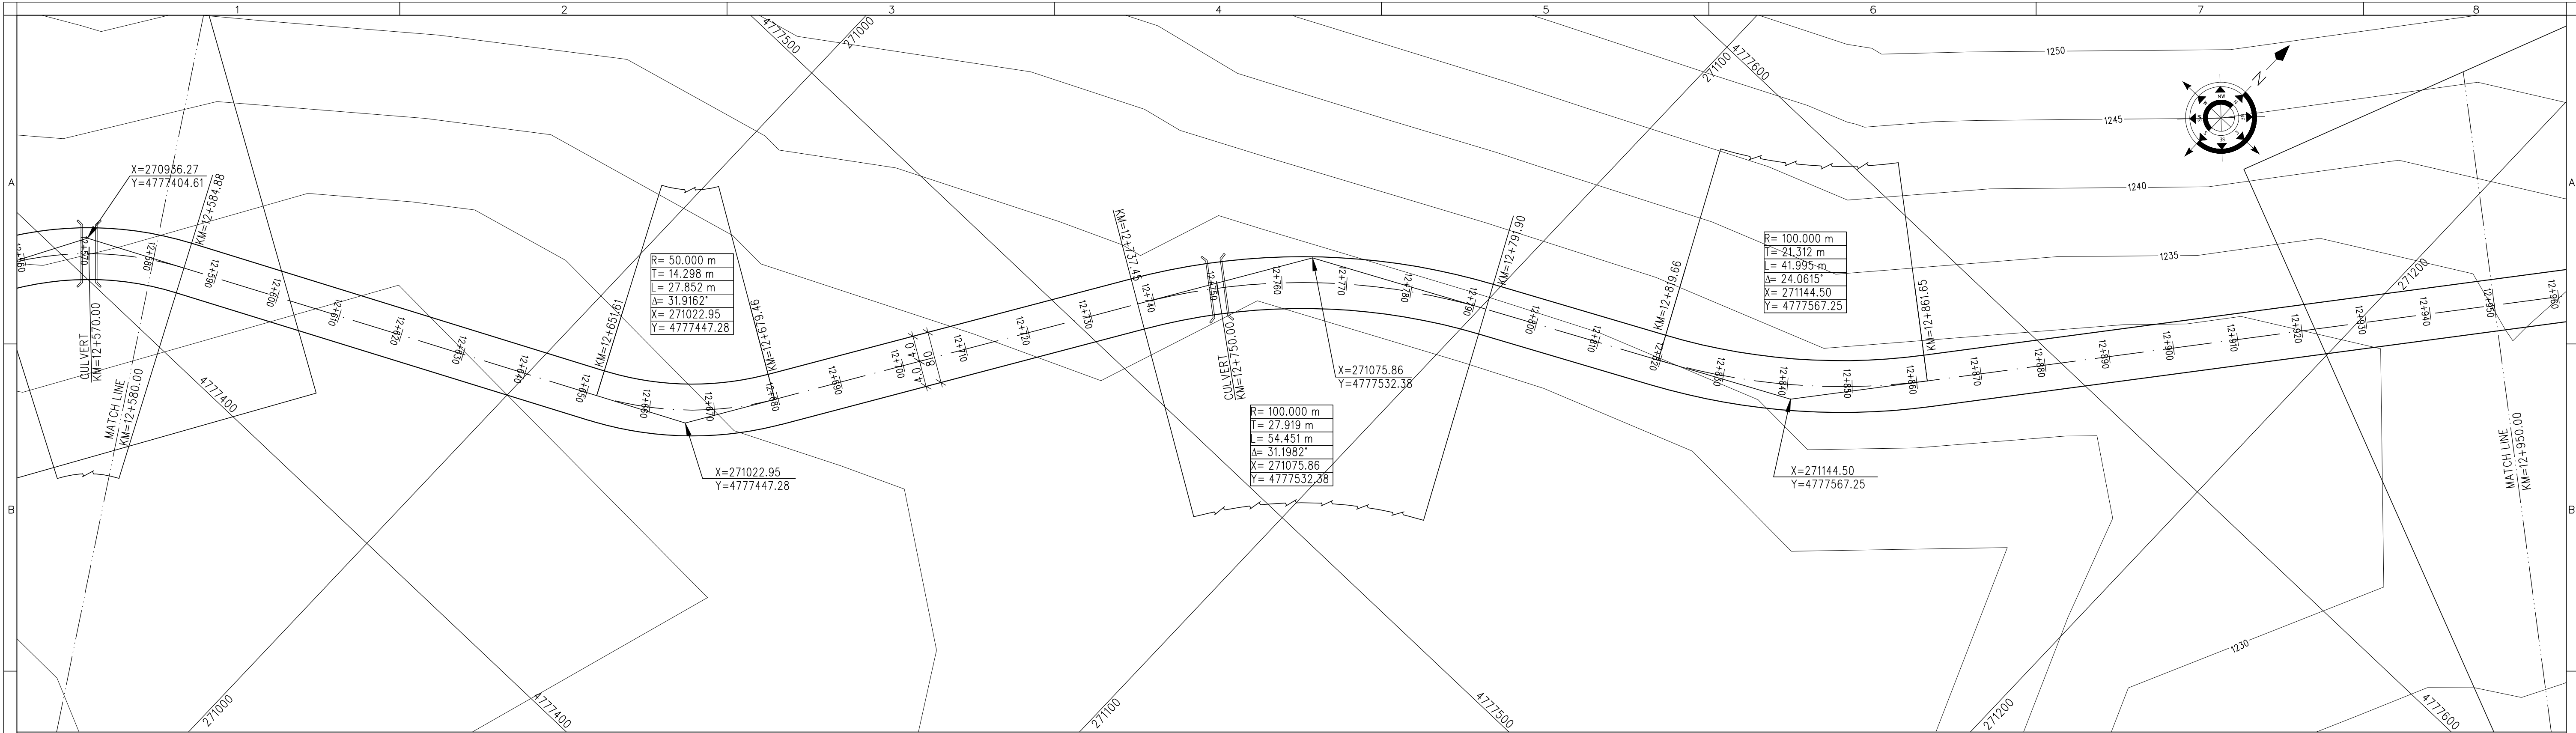


PLAN 35/55




PROFILE 35/55

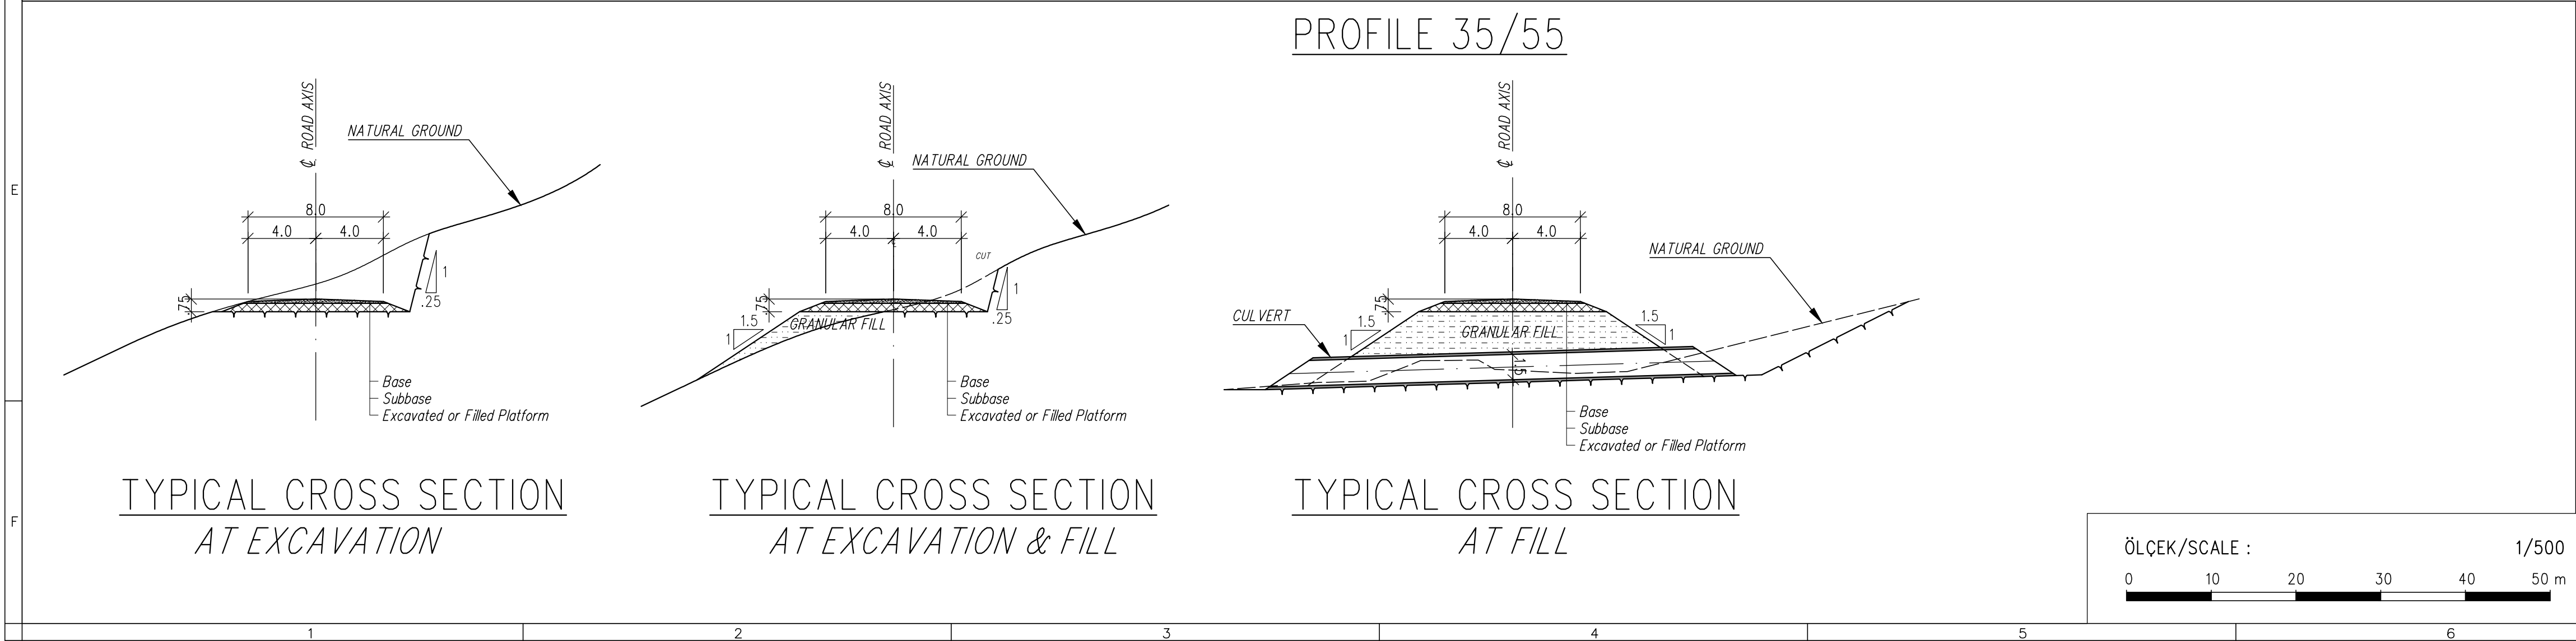



CLIENT APPROVAL		Approved by:		Date:	
No	Revision	Date	Drawn	Designed	Checked
NENSKRA					
JSC Nenskra					
HYDROPOWER PROJECT					
STUCKY					
STUCKY Ltd. Rue du lac 33 1020 Renens, SWITZERLAND Tbilisi, GEORGIA					
JSC Nenskra 15, Tamar Mepe Ave Tbilisi, GEORGIA					
ogjorgozet@partnershipfund.ge Tel: +995 219 95 73 Fax: +995 219 95 73					
www.stucky.ch stucky@stucky.ch stucky-caucasus@stucky.ch					
Tel: +41 21 637 15 13 Tel: +41 21 637 15 08 Tel: +995 32 25 06 01 Fax: +995 32 25 06 01					
PHASE III TENDER DESIGN					
MAIN ACCESS ROAD RE-1 KM 12+580-12+950 PLAN & PROFILE					
35/55					
Size:	A1	Scale:	[500]	Drawn by:	E.S.AKSU
	A3		[1000]	Designed by:	M.AYKUT
Checked by:	L. CANALE	Date:	07.05.2012	Archive No:	
Drawing No:				NEN.TD.SIT.01.134.01	
				RO	

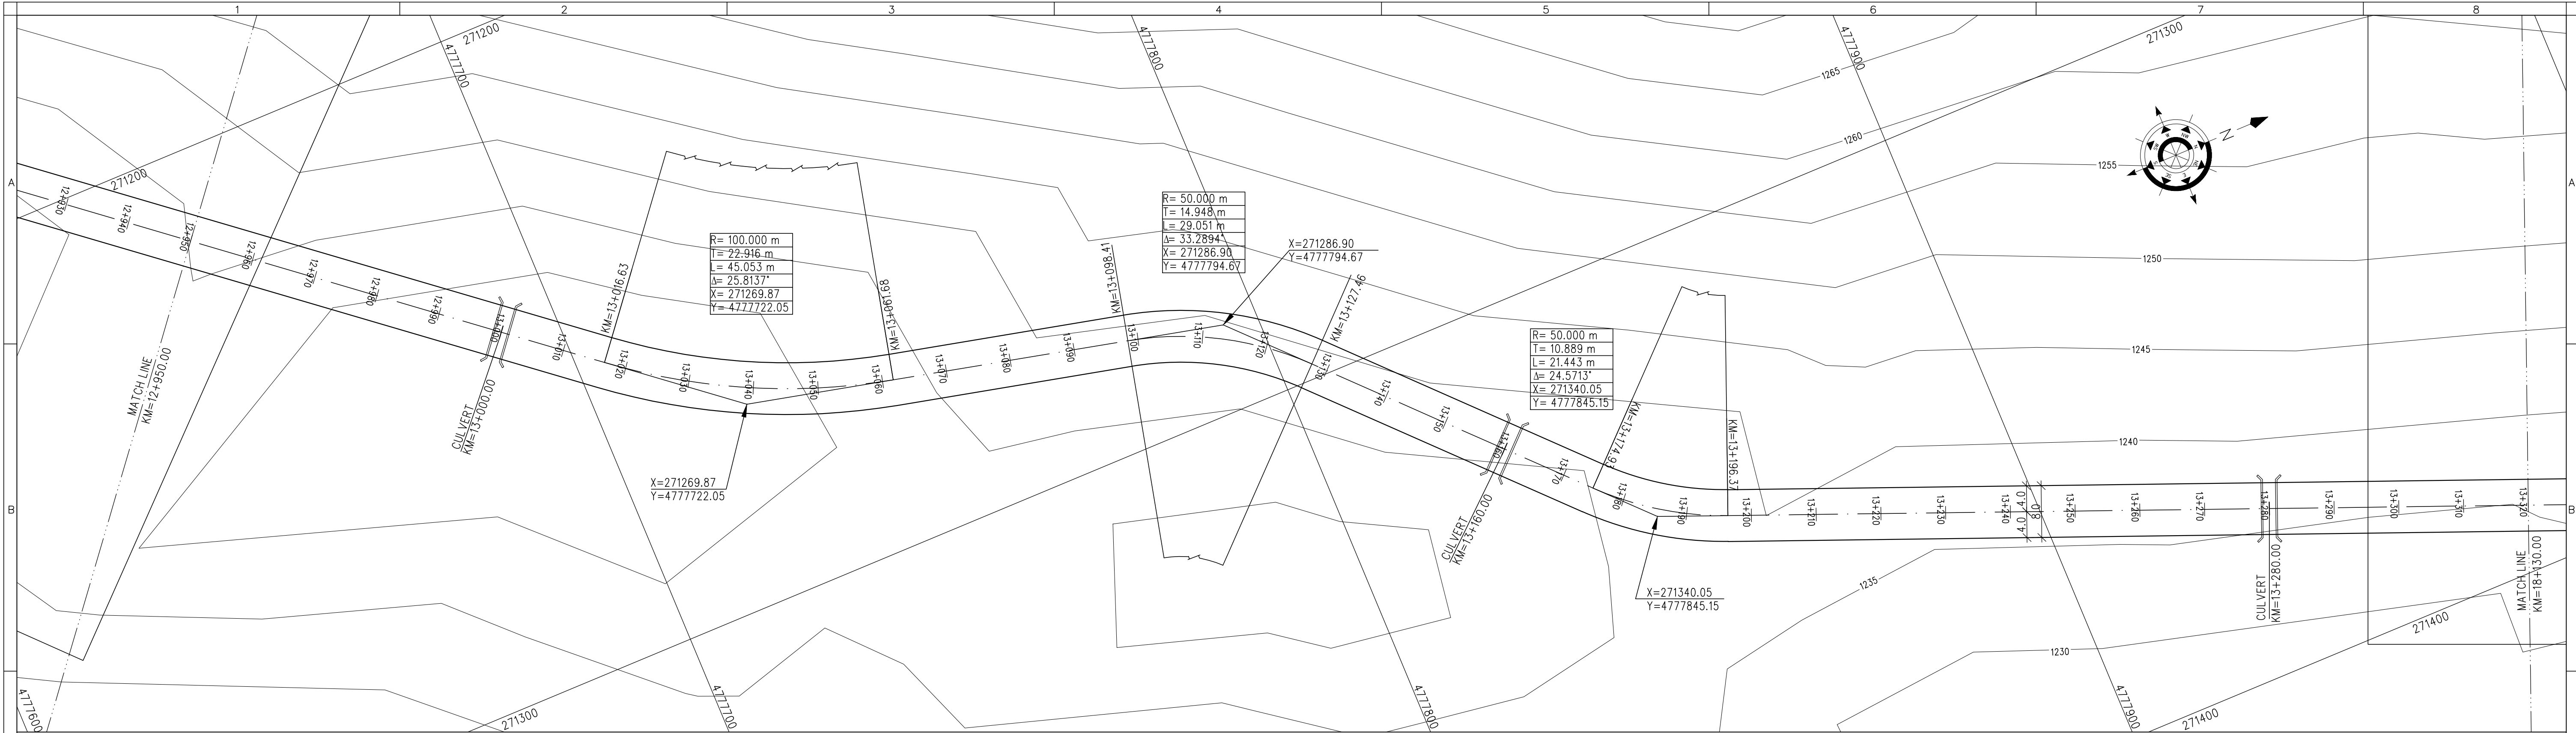


PLAN 36/55

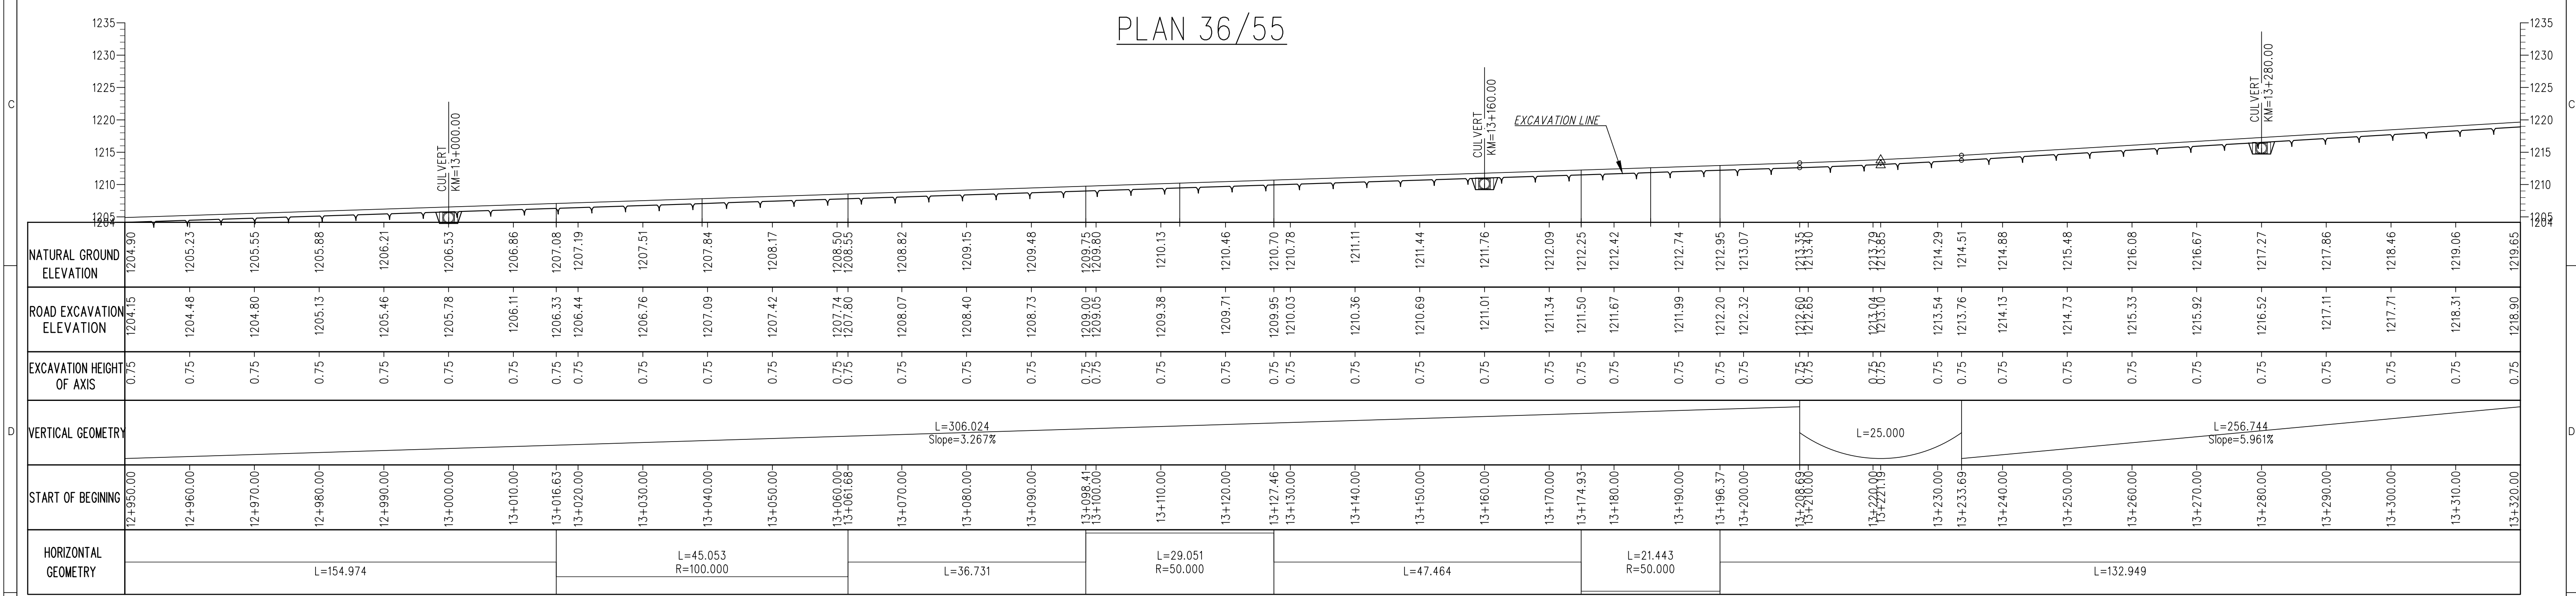


PROFILE 36/55

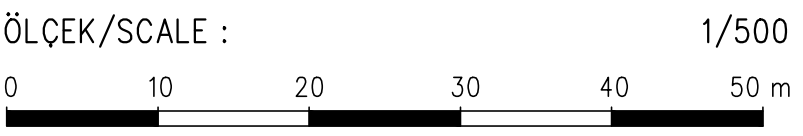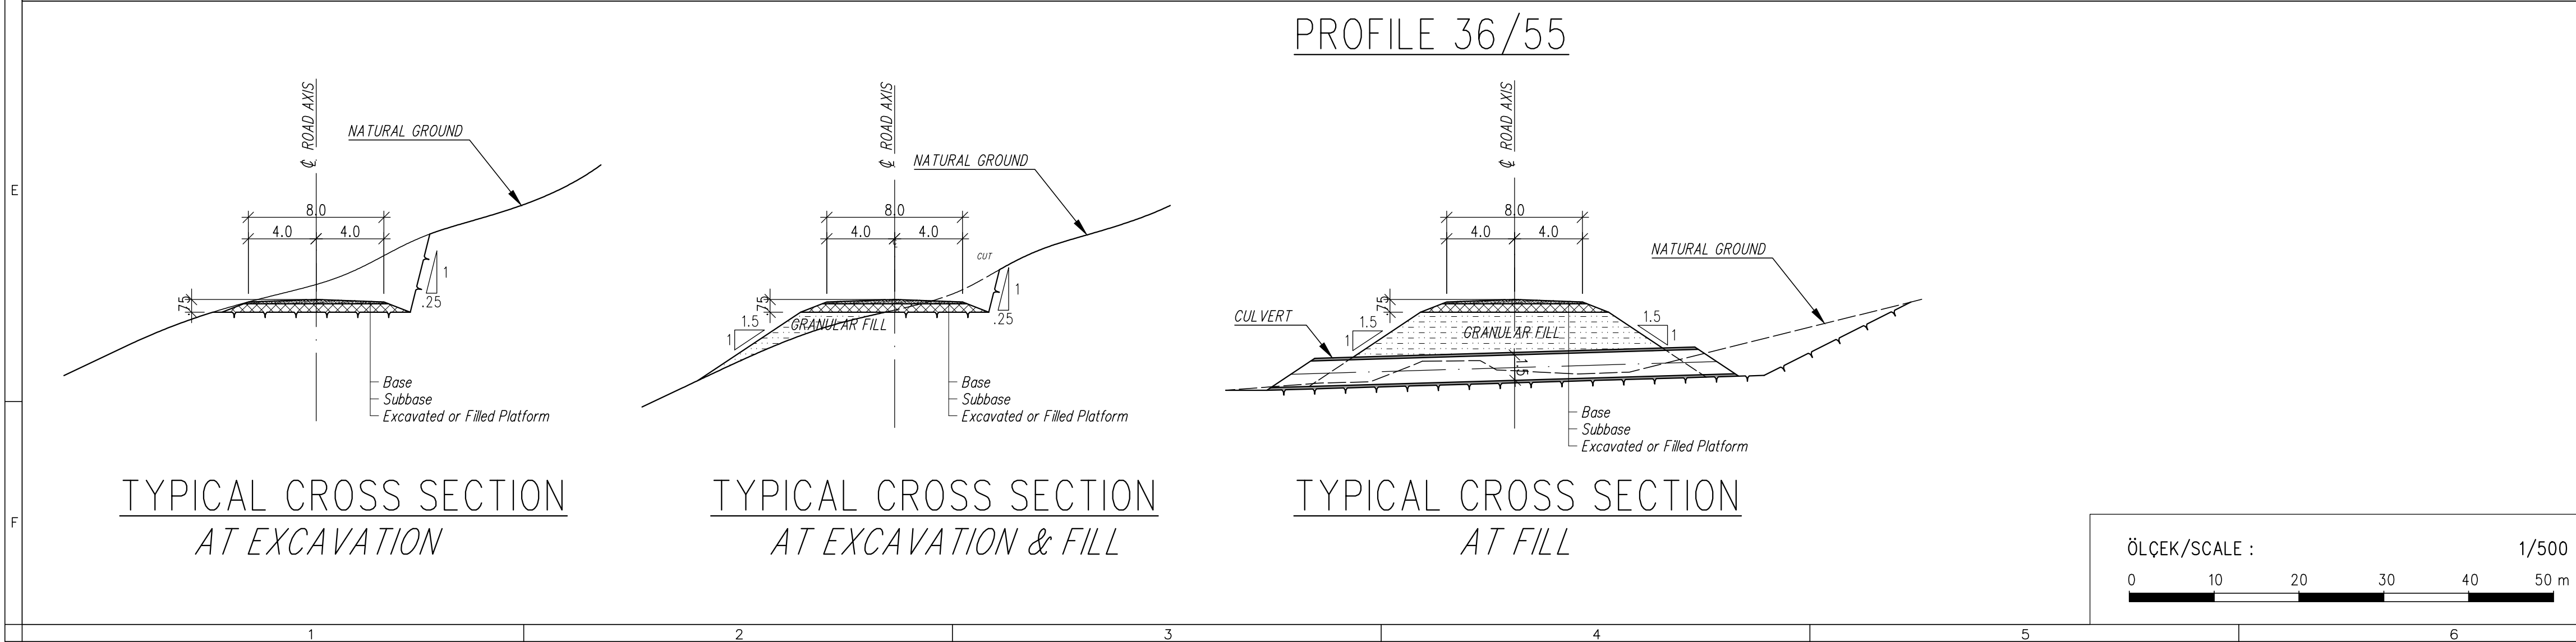


CLIENT APPROVAL		Approved by:		Date:	
No	Revision	Date	Drawn	Designed	Checked
NENSKRA		HYDROPOWER PROJECT			
JSC Nenskra		STUCKY			
JSC Nenskra 15, Tamar Mepe Ave Tbilisi, GEORGIA		ogorgoze@partnershipfund.ge Tel: +995 219 95 73 Fax: +995 219 95 73		www.stucky.ch Rue du lac 33 1020 Renens, SWITZERLAND Tel: +41 21 637 15 08 Fax: +41 21 637 15 08	
STUCKY Ltd. 17, Palashvili Str. Tbilisi, 0179, GEORGIA Tel: +995 32 25 06 01 Fax: +995 32 25 06 01					
PHASE III TENDER DESIGN					
MAIN ACCESS ROAD RE-1					
KM 12+950-13+320					
PLAN & PROFILE					
36/55					
Size:	A1	Scale:	[500]	Drawn by:	E.S.AKSU
	A3		[1000]	Designed by:	M.AYKUT
Checked by:	L. CANALE	Date:	07.05.2012	Checked by:	M. CANALE
Date:	07.05.2012	Archive No:		Drawing No:	NEN.TD.SIT.01.135.01
					RO

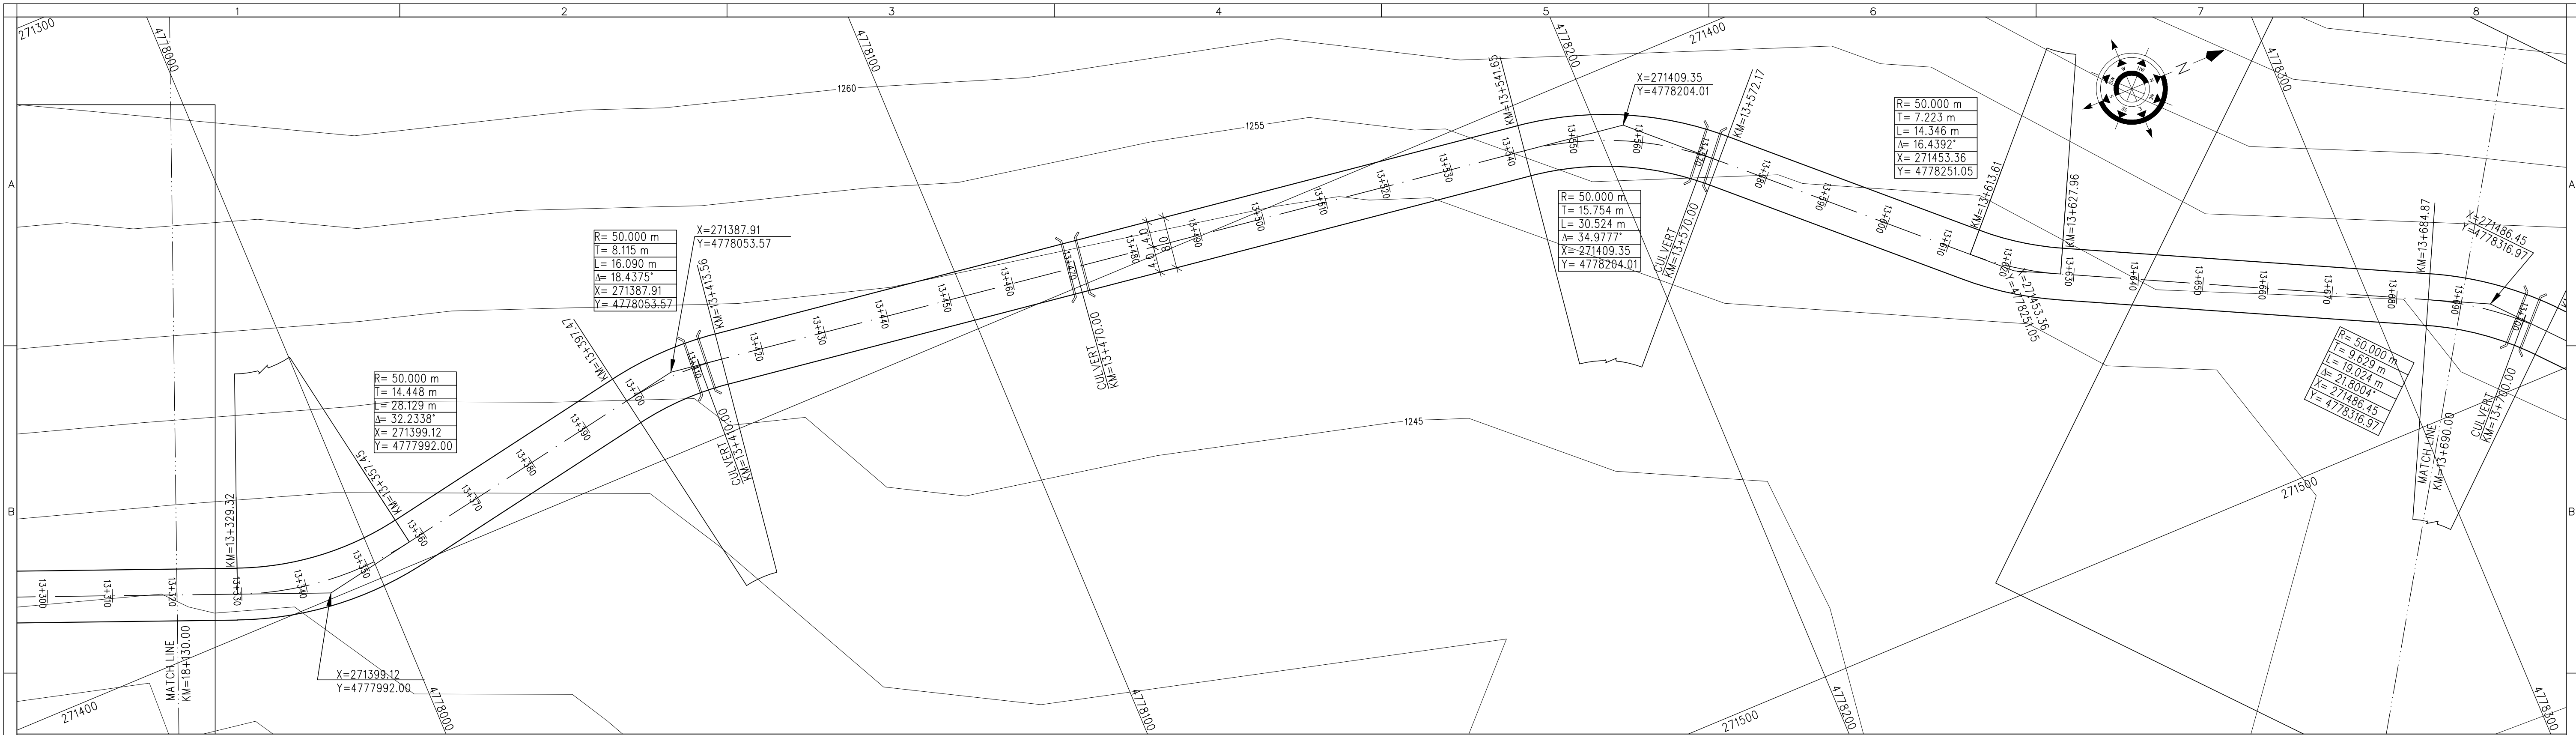


PLAN 37/55

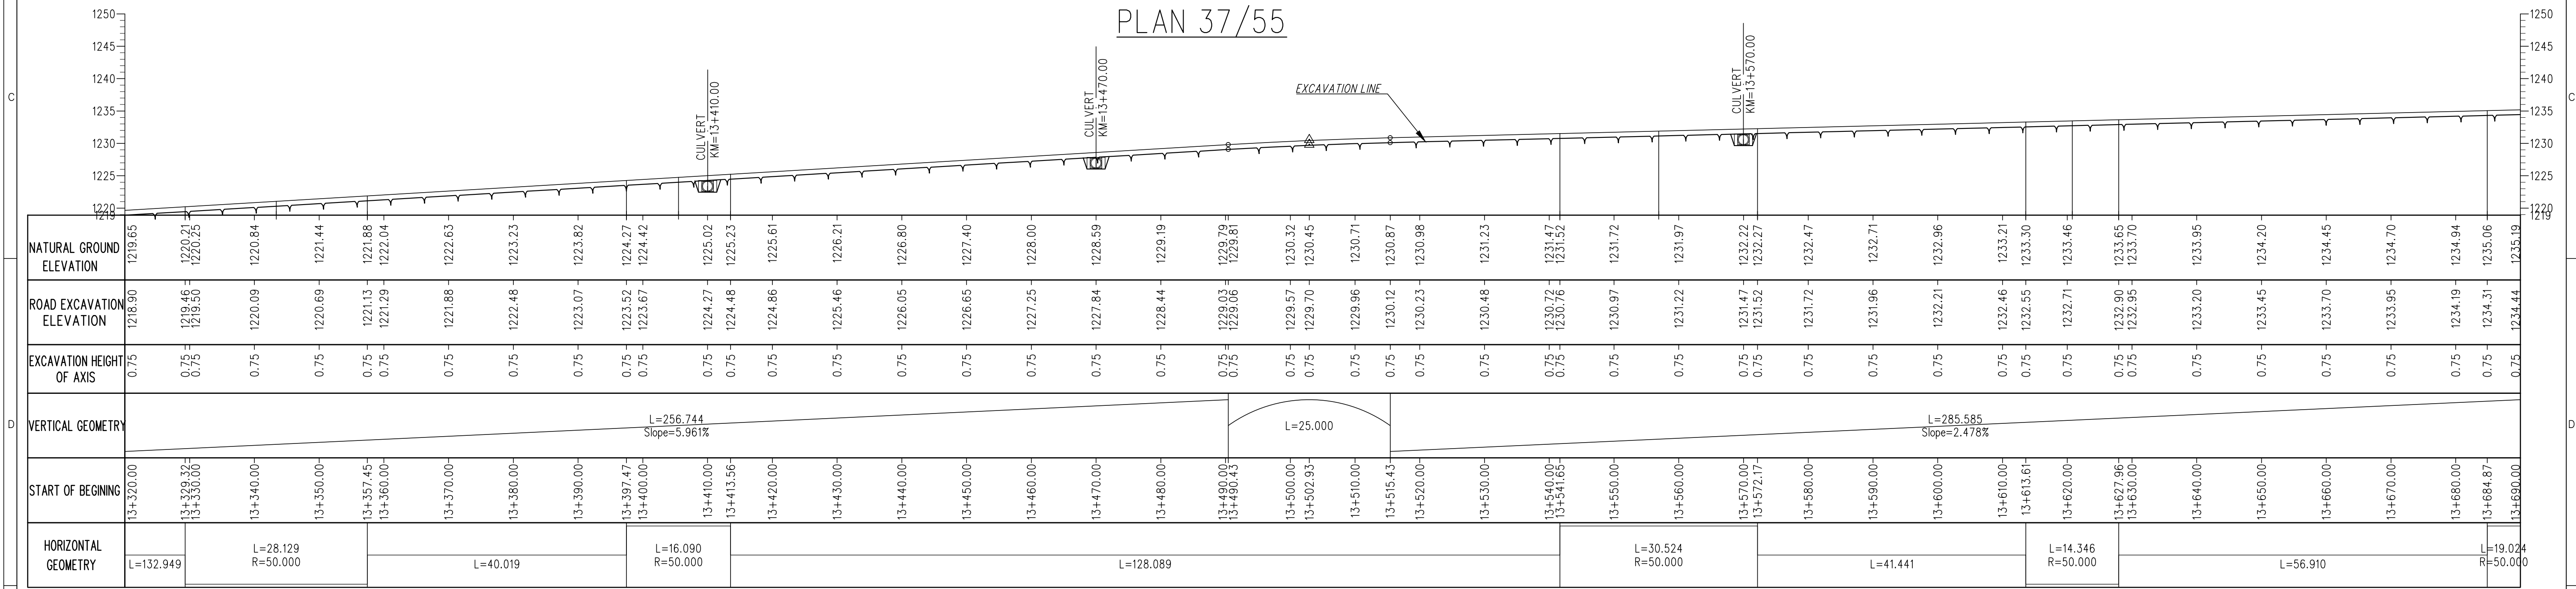


PROFILE 37/55

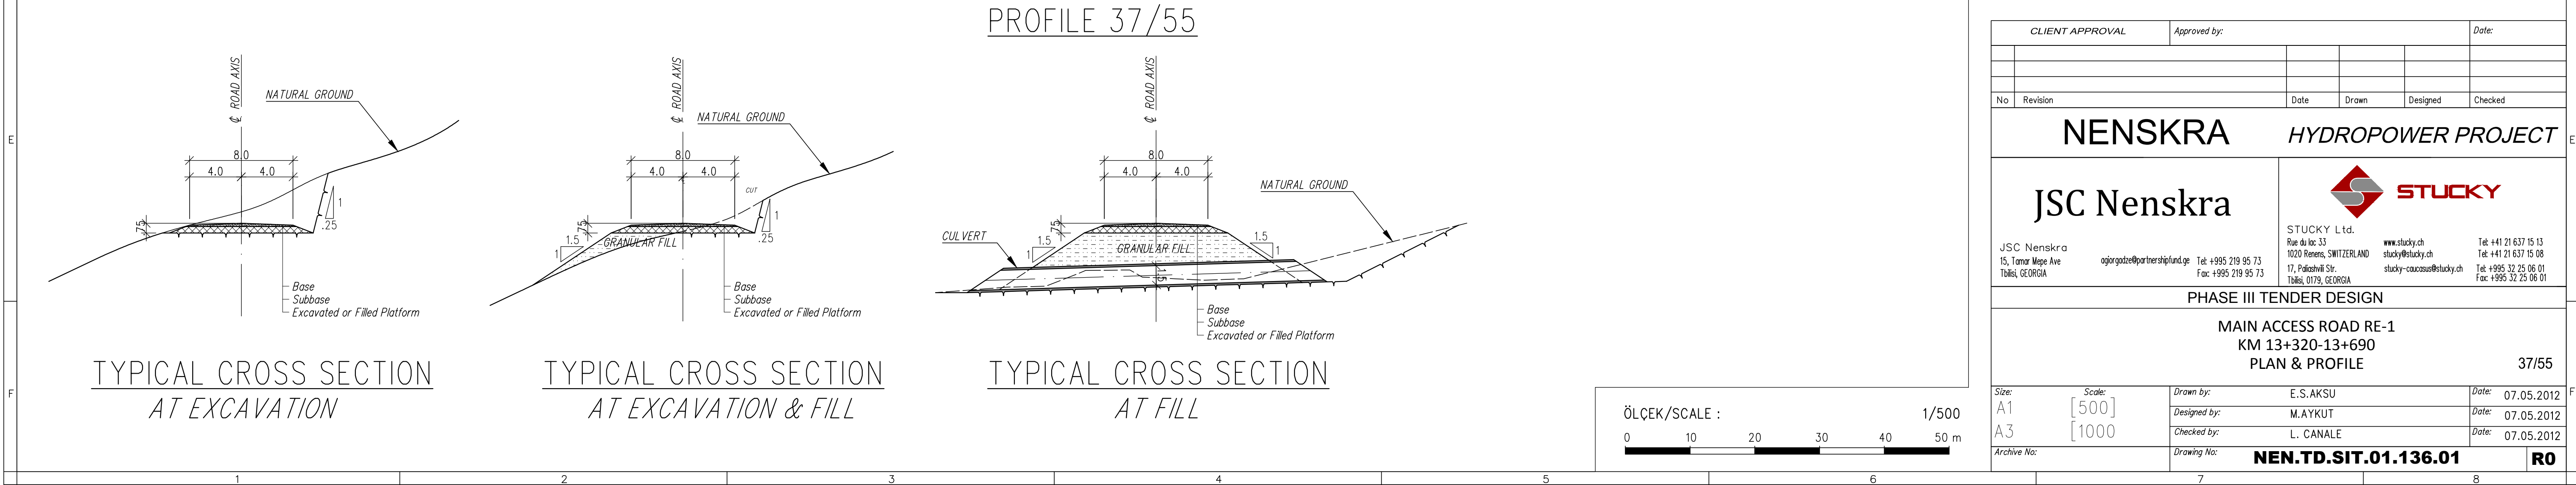


CLIENT APPROVAL		Approved by:		Date:	
No	Revision	Date	Drawn	Designed	Checked
NENSKRA					
HYDROPOWER PROJECT					
JSC Nenskra		STUCKY			
JSC Nenskra 15, Tamar Mepe Ave Tbilisi, GEORGIA		STUCKY Ltd. Rue du lac 33 1020 Renens, SWITZERLAND 17, Palashvili Str. Tbilisi, 0179, GEORGIA		www.stucky.ch stucky@stucky.ch stucky-caucasus@stucky.ch Tel: +41 21 637 15 13 Tel: +41 21 637 15 08 Tel: +995 32 25 06 01 Fax: +995 32 25 06 01	
PHASE III TENDER DESIGN					
MAIN ACCESS ROAD RE-1 KM 13+320-13+690 PLAN & PROFILE					
37/55					
Size:	Scale:	Drawn by:	E.S.AKSU	Date:	07.05.2012
A1	[500]	Designed by:	M.AYKUT	Date:	07.05.2012
A3	[1000]	Checked by:	L. CANALE	Date:	07.05.2012
Archive No:	Drawing No:		NEN.TD.SIT.01.136.01		
				RO	

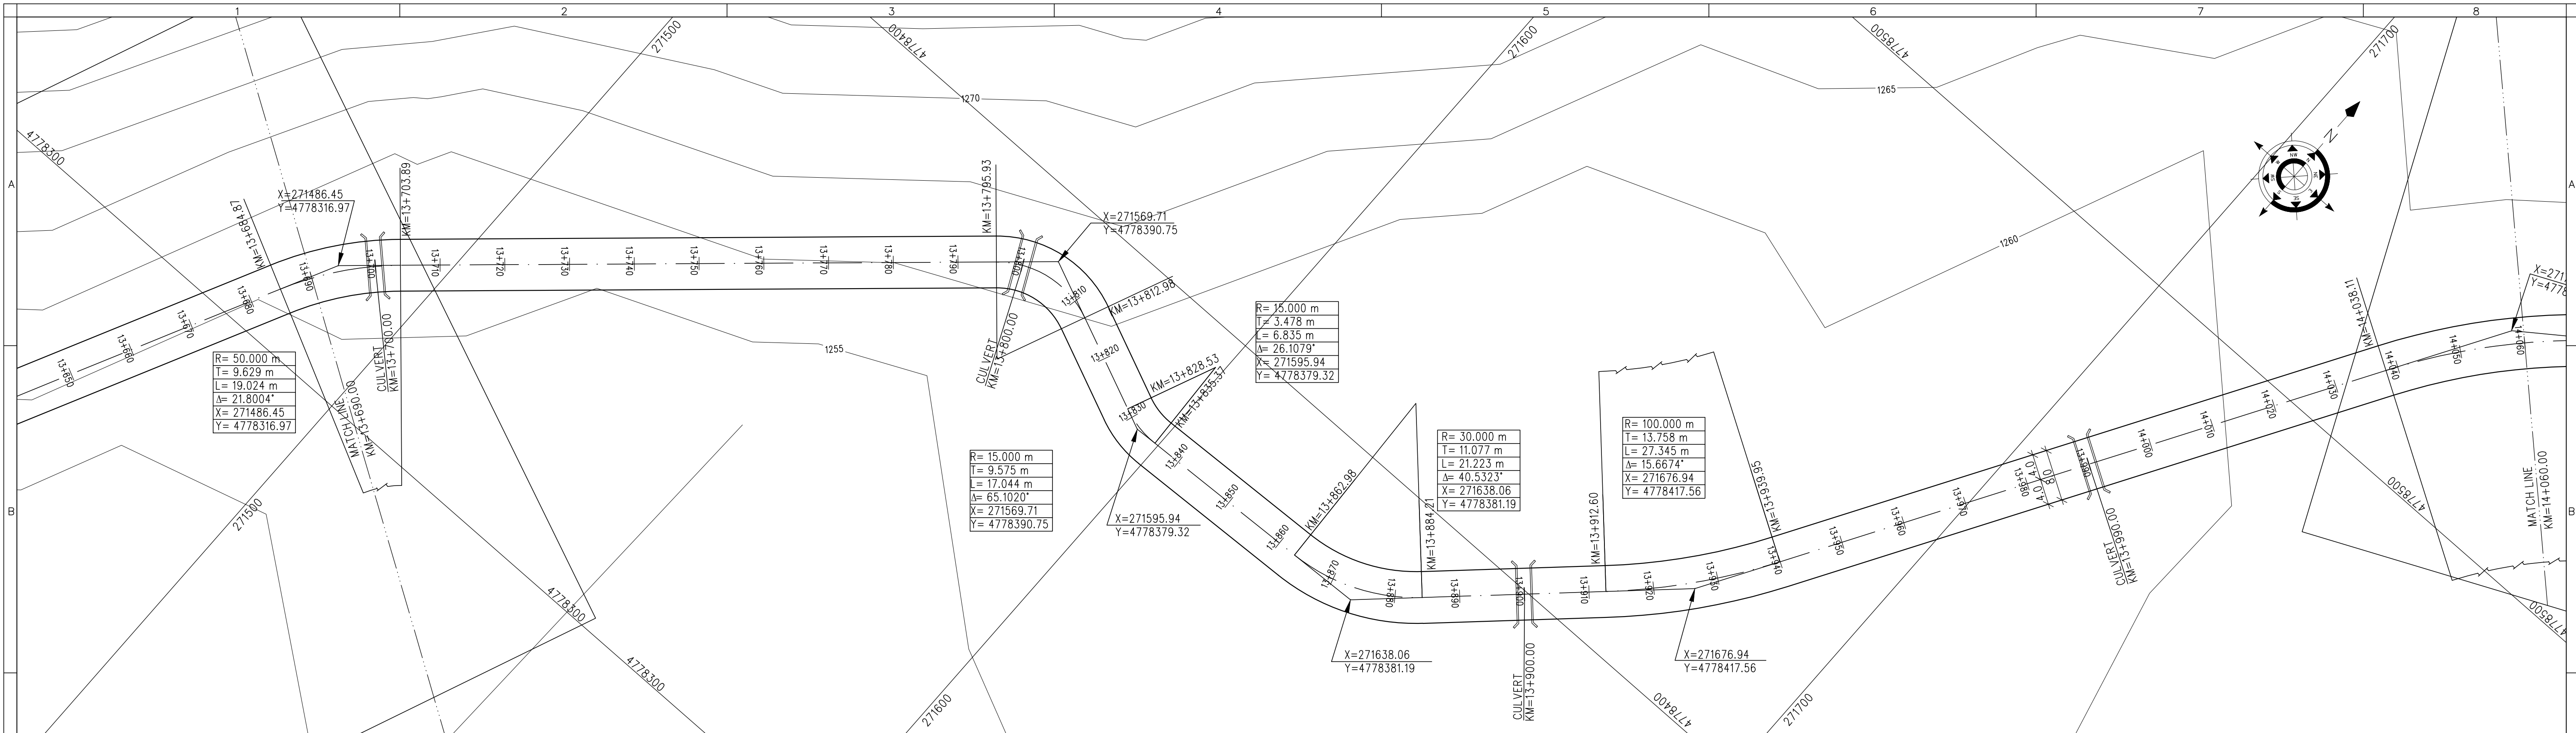


PLAN 38/55

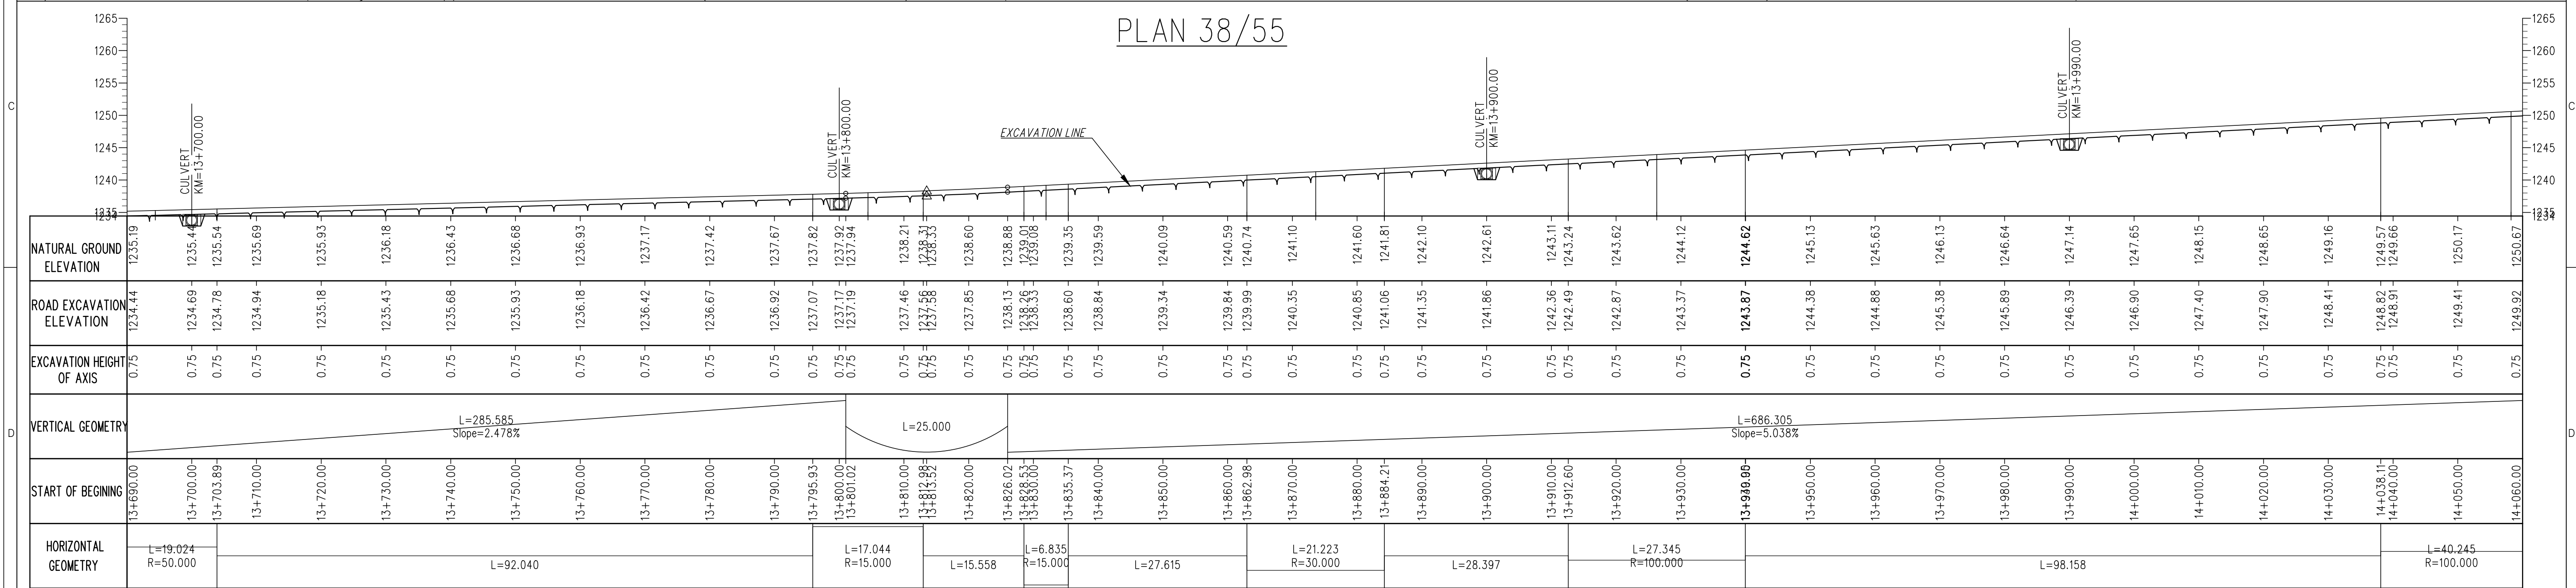

PROFILE 38/55

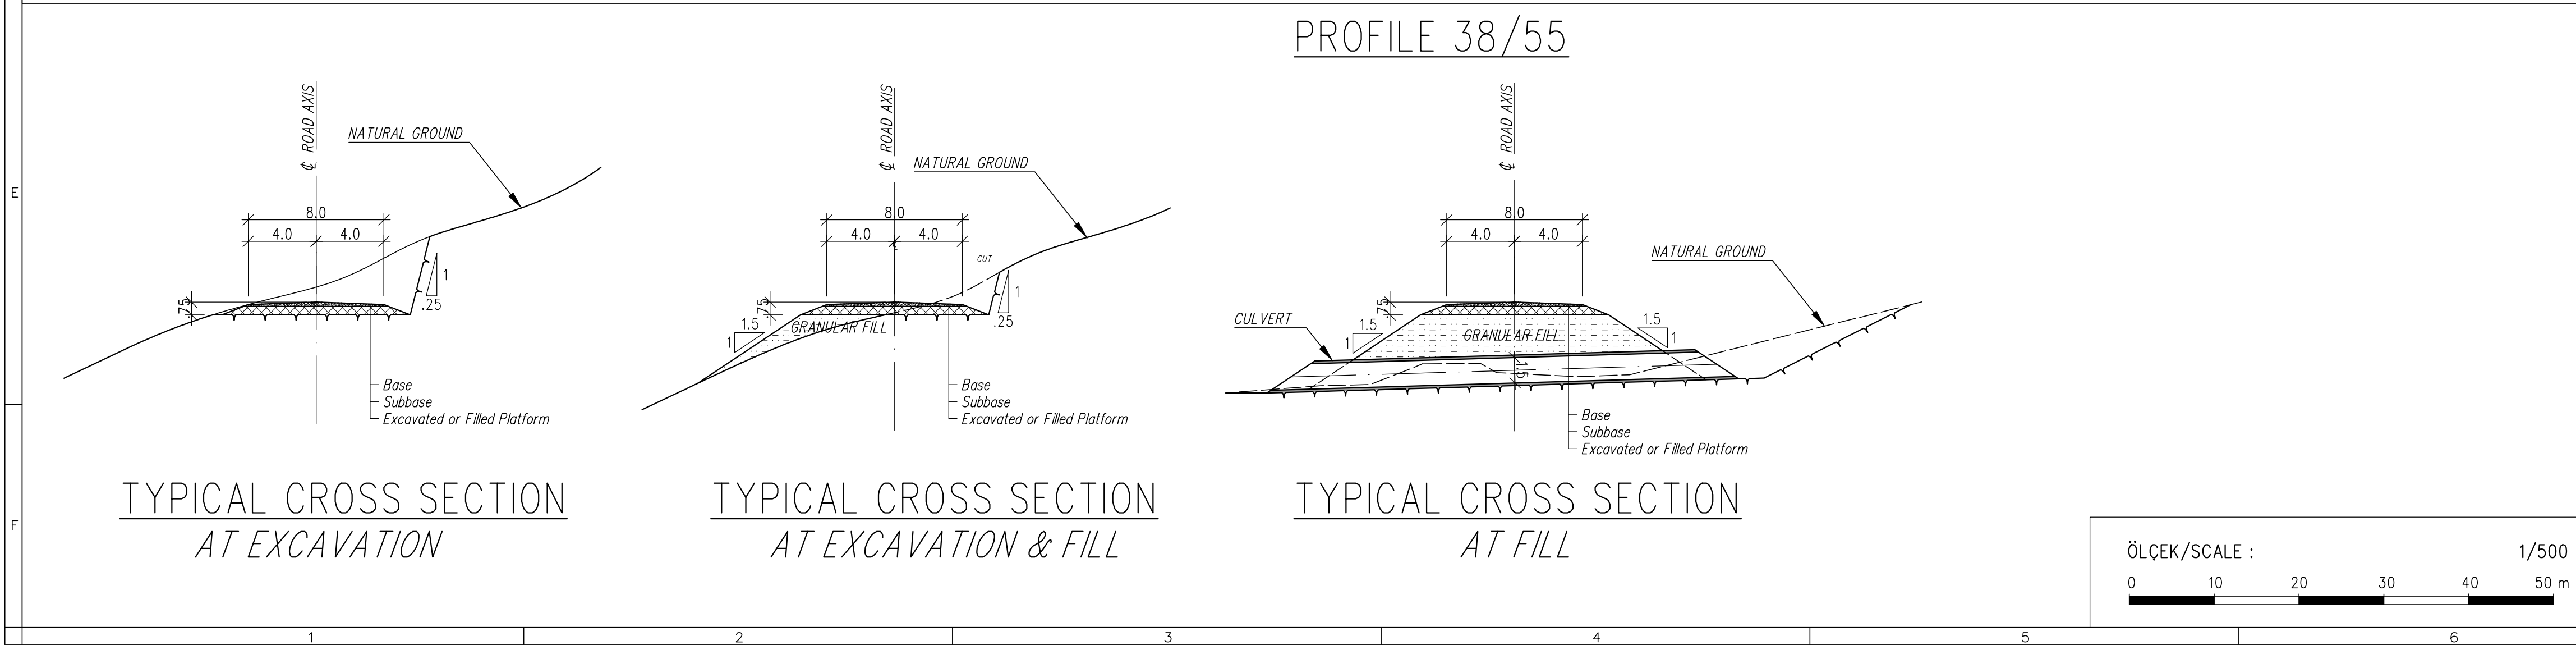


CLIENT APPROVAL		Approved by:		Date:	
No	Revision	Date	Drawn	Designed	Checked
NENSKRA HYDROPOWER PROJECT					
JSC Nenskra		STUCKY			
JSC Nenskra 15, Tamar Mepe Ave Tbilisi, GEORGIA		STUCKY Ltd. Rue du lac 33 1020 Renens, SWITZERLAND 17, Palashvili Str. Tbilisi, 0179, GEORGIA		www.stucky.ch stucky@stucky.ch stucky-caucasus@stucky.ch Tel: +41 21 637 15 13 Tel: +41 21 637 15 08 Tel: +995 32 25 06 01 Fax: +995 32 25 06 01	
PHASE III TENDER DESIGN					
MAIN ACCESS ROAD RE-1 KM 13+690-14+060 PLAN & PROFILE					
38/55					
Size:	A1	Scale:	[500]	Drawn by:	E.S.AKSU
	A3		[1000]	Designed by:	M.AYKUT
Checked by:	L. CANALE	Date:	07.05.2012	Checked by:	L. CANALE
Archive No:		Drawing No:	NEN.TD.SIT.01.137.01	Date:	07.05.2012
			RO		

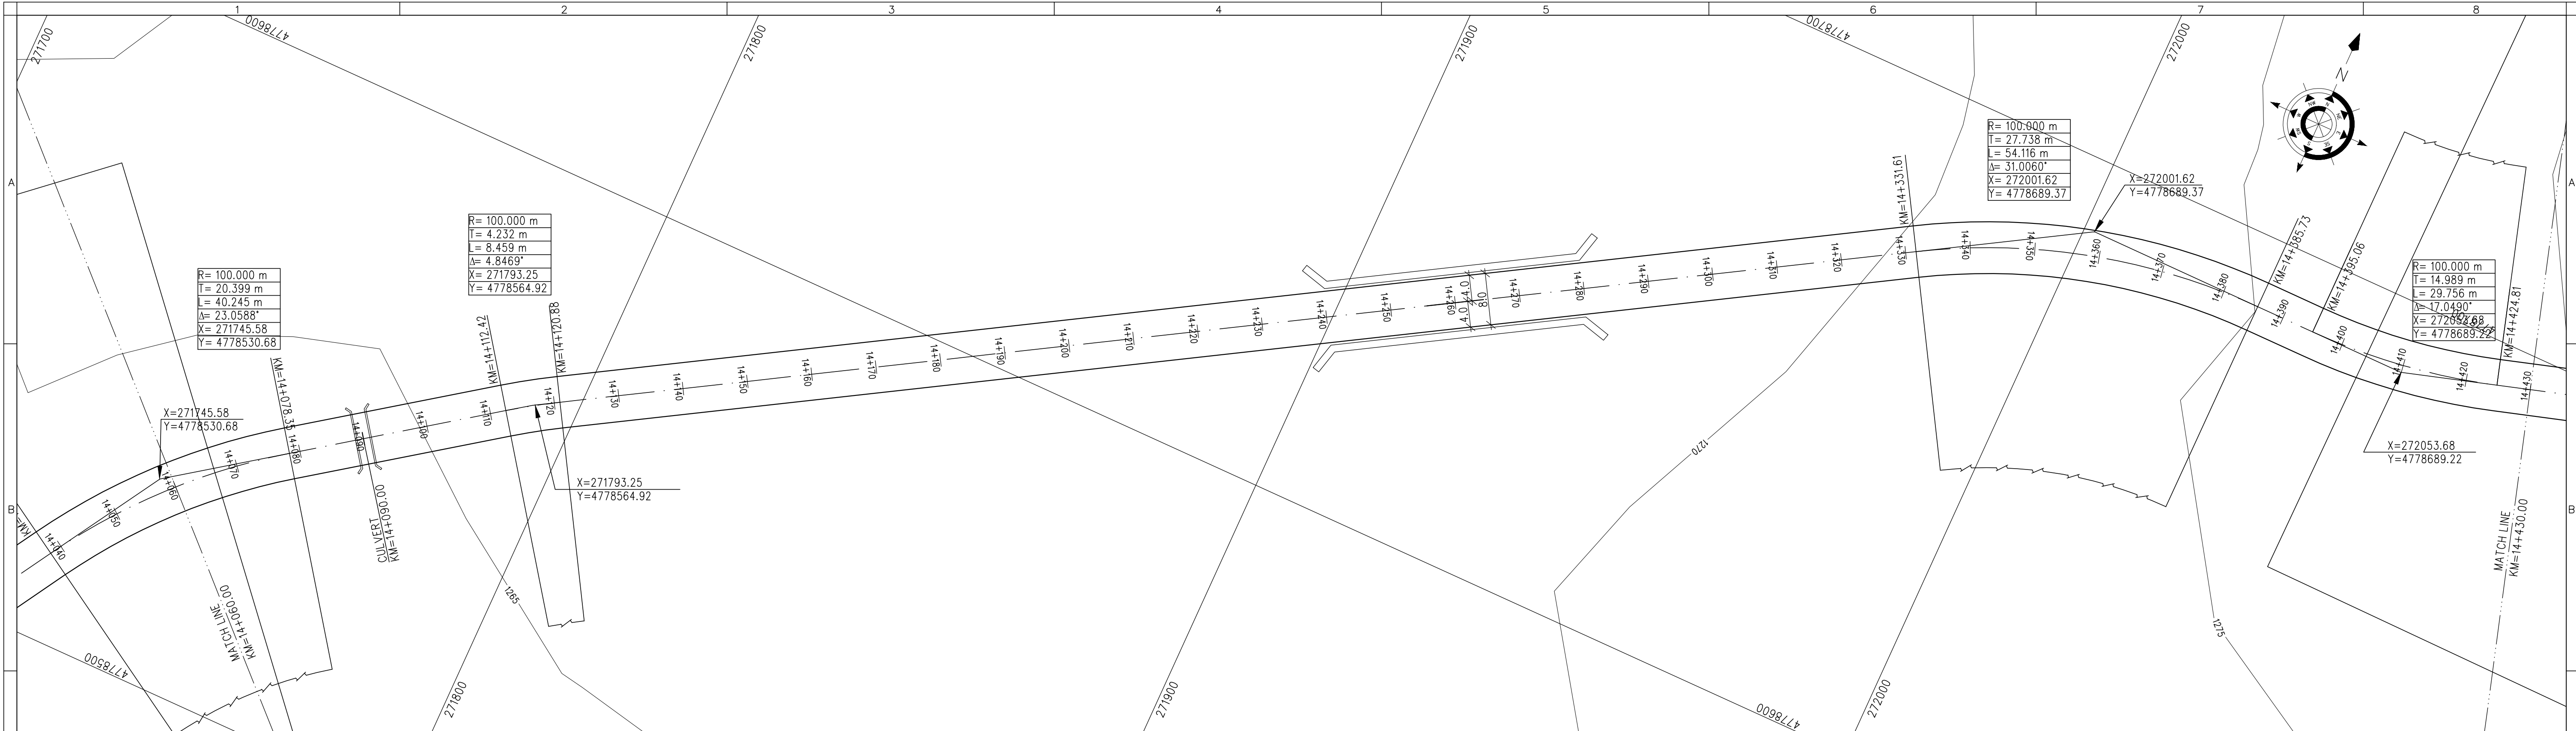


PLAN 39/55




PROFILE 39/55

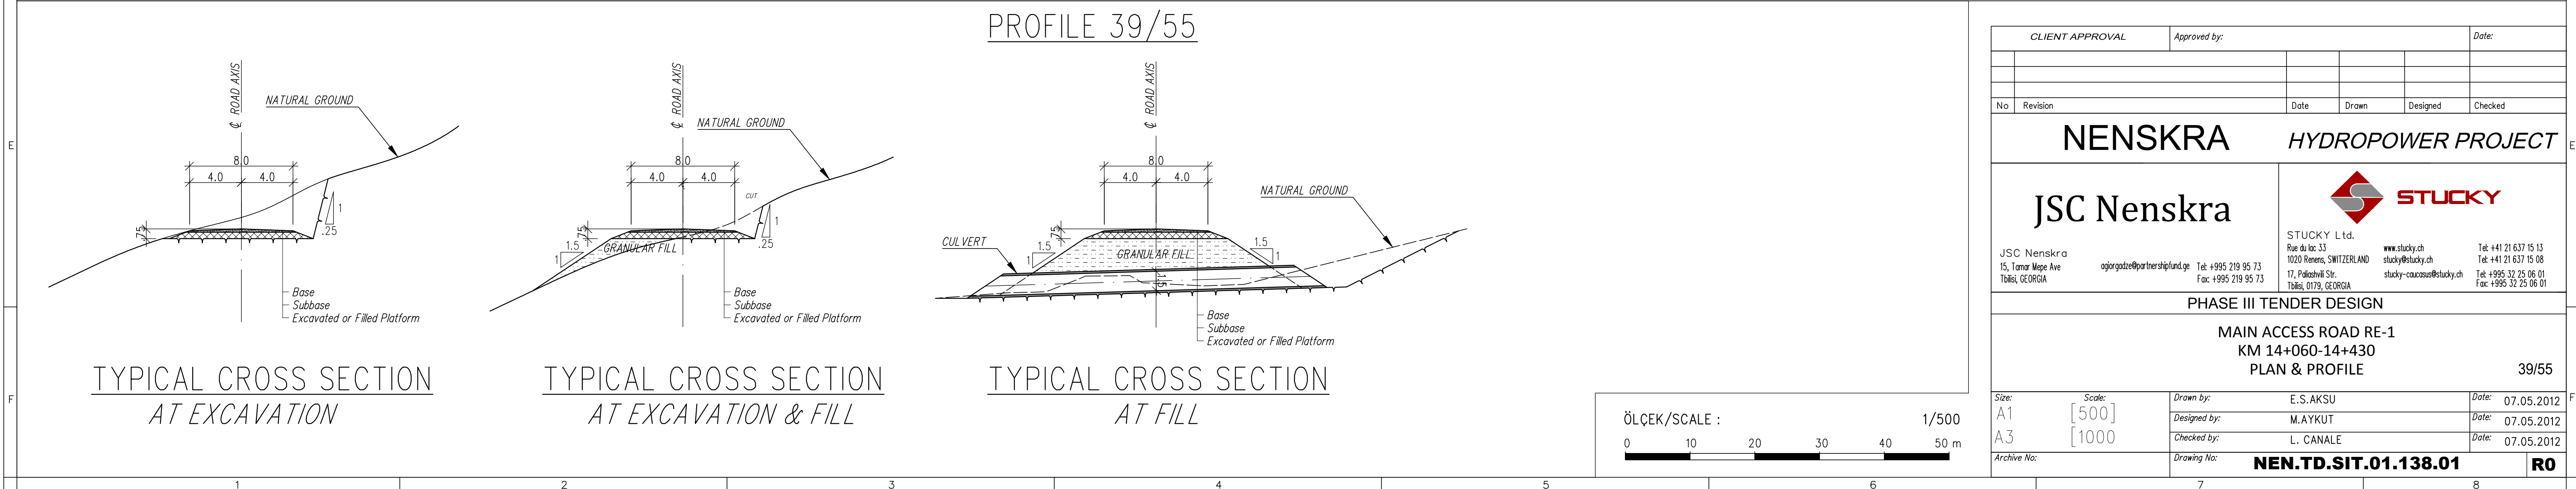


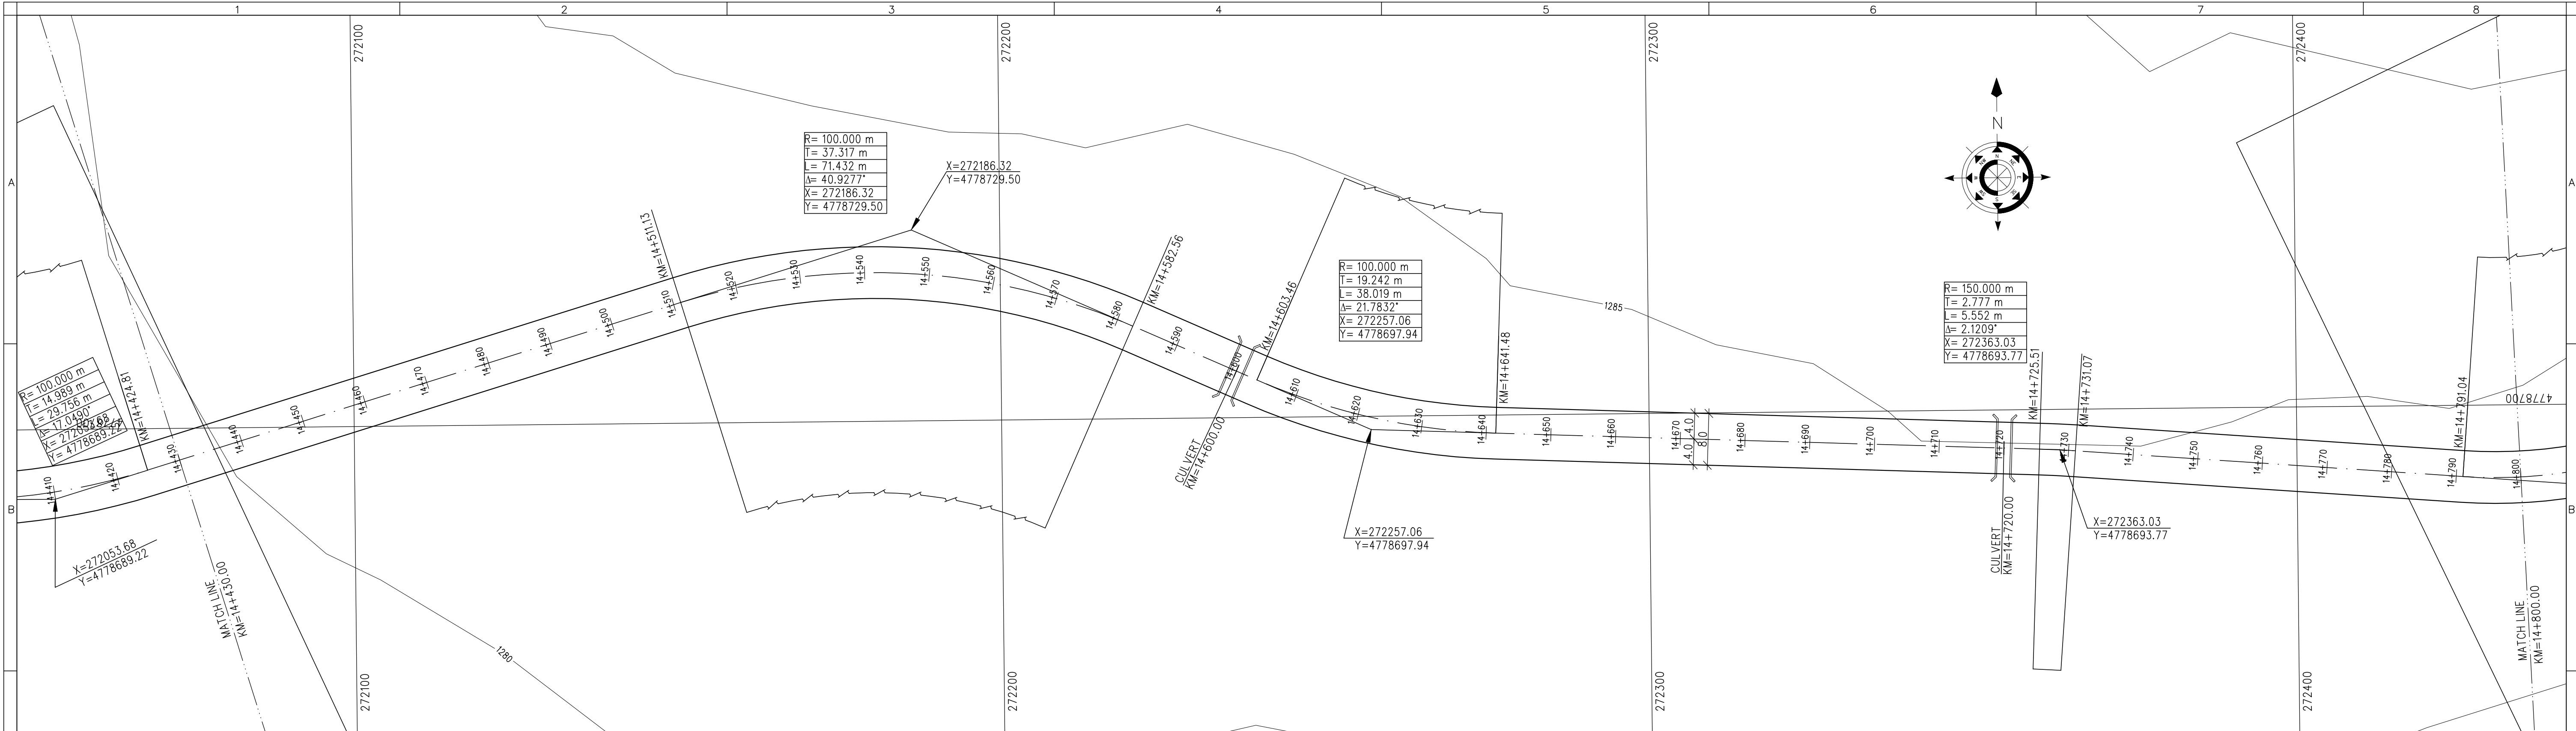

PLAN 40/55

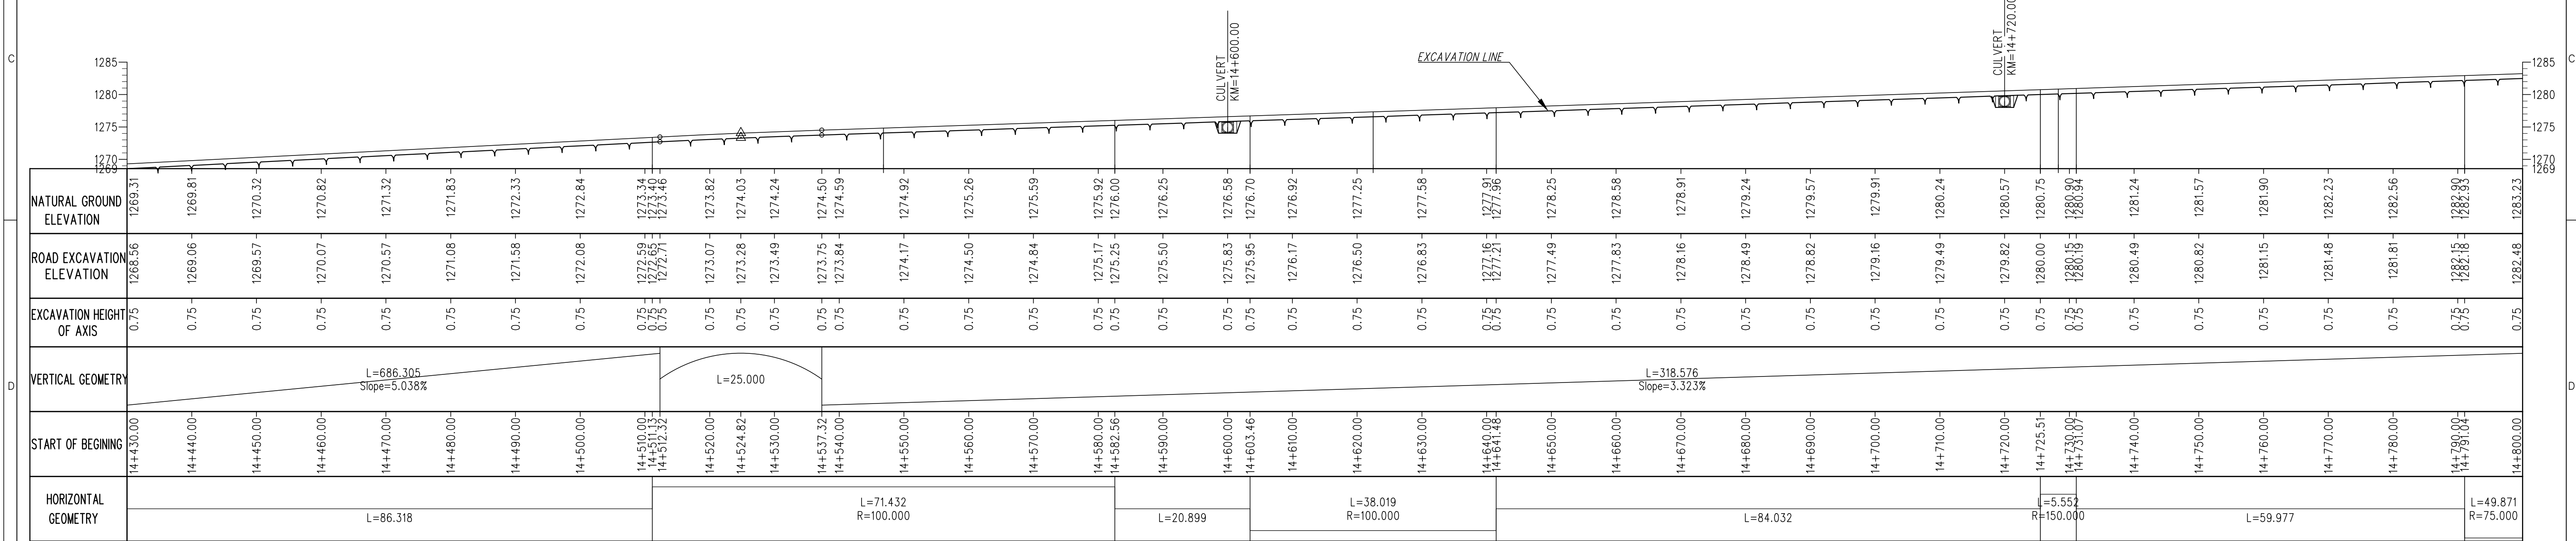

PROFILE 40/55

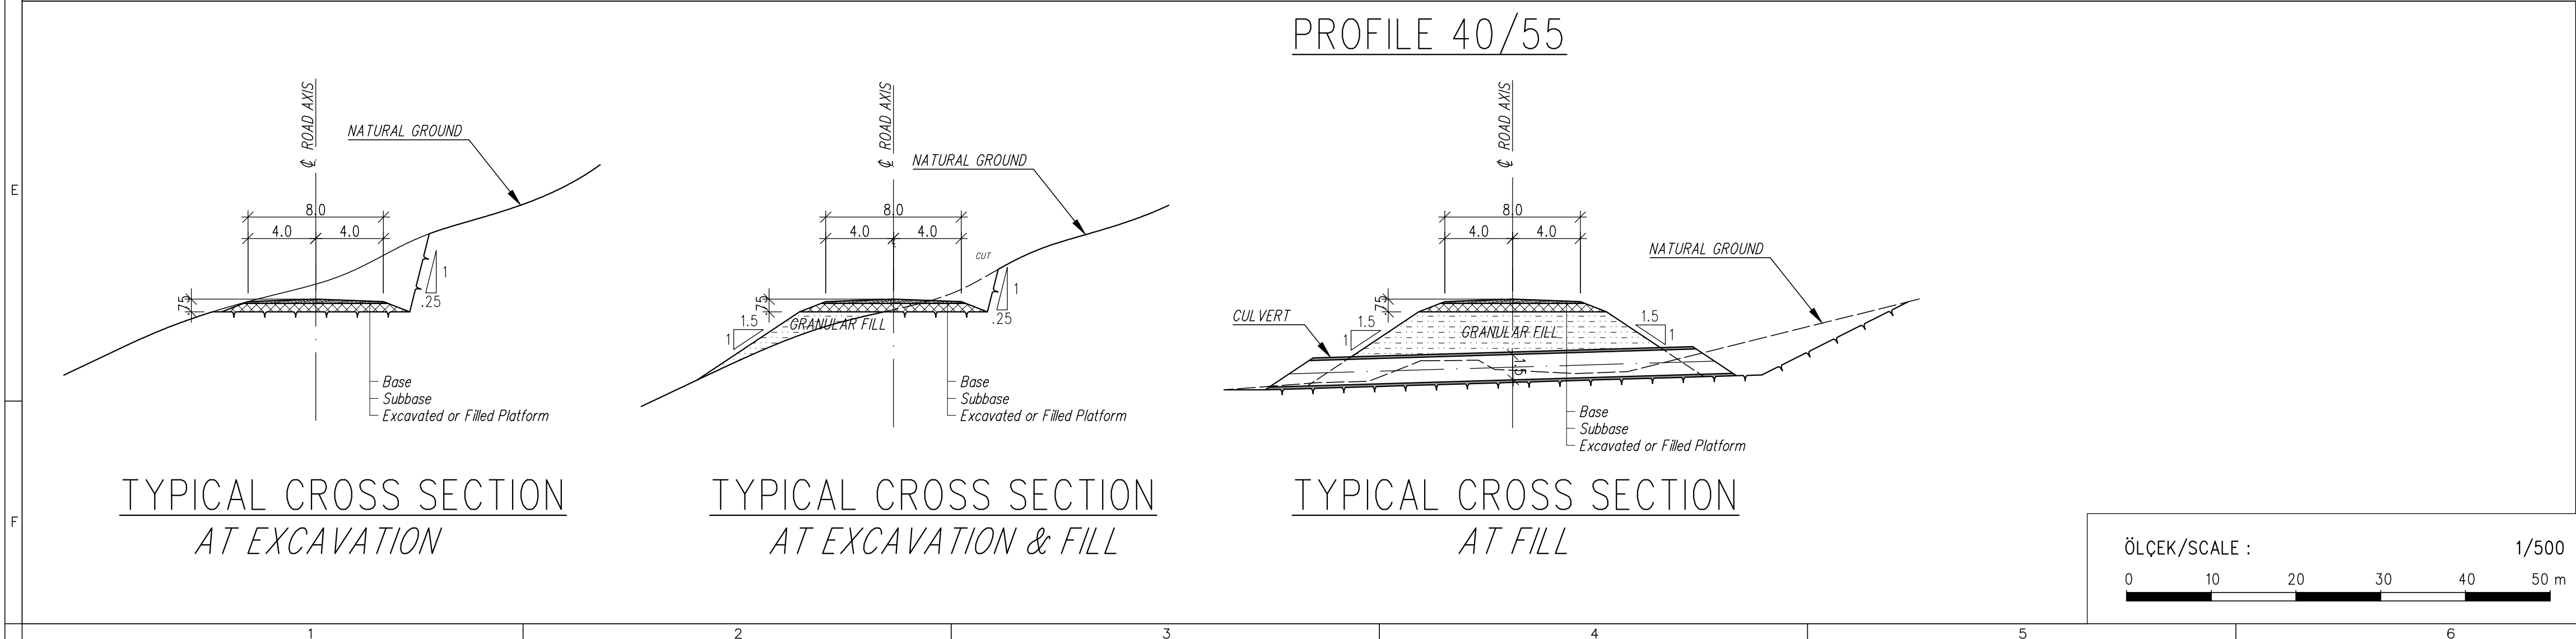

CLIENT APPROVAL

Approved by:

Date:

No

Revision

Date

Drawn

Designed

Checked

NENSKRA

HYDROPOWER PROJECT

JSC Nenskra

STUCKY

JSC Nenskra
15, Tamar Mepe Ave
Tbilisi, GEORGIA

agjorgozet@partnershipfund.ge
Tel: +995 219 95 73
Fax: +995 219 95 73

STUCKY Ltd.
Rue du lac 33
1020 Renens, SWITZERLAND
17, Palashvili Str.
Tbilisi, GEORGIA

www.stucky.ch
stucky@stucky.ch
stucky-caucasus@stucky.ch
Tel: +41 21 637 15 13
Tel: +41 21 637 15 08
Tel: +995 32 25 06 01
Fax: +995 32 25 06 01

PHASE III TENDER DESIGN

MAIN ACCESS ROAD RE-1
KM 14+430-14+800
PLAN & PROFILE

40/55

Size:
A1
A3

Scale:
[500]
[1000]

Drawn by:
E.S.AKSU

Designed by:
M.AYKUT


Checked by:
L. CANALE

Archive No:


Date:
07.05.2012
07.05.2012
07.05.2012

Drawing No:
NEN.TD.SIT.01.139.01

R0

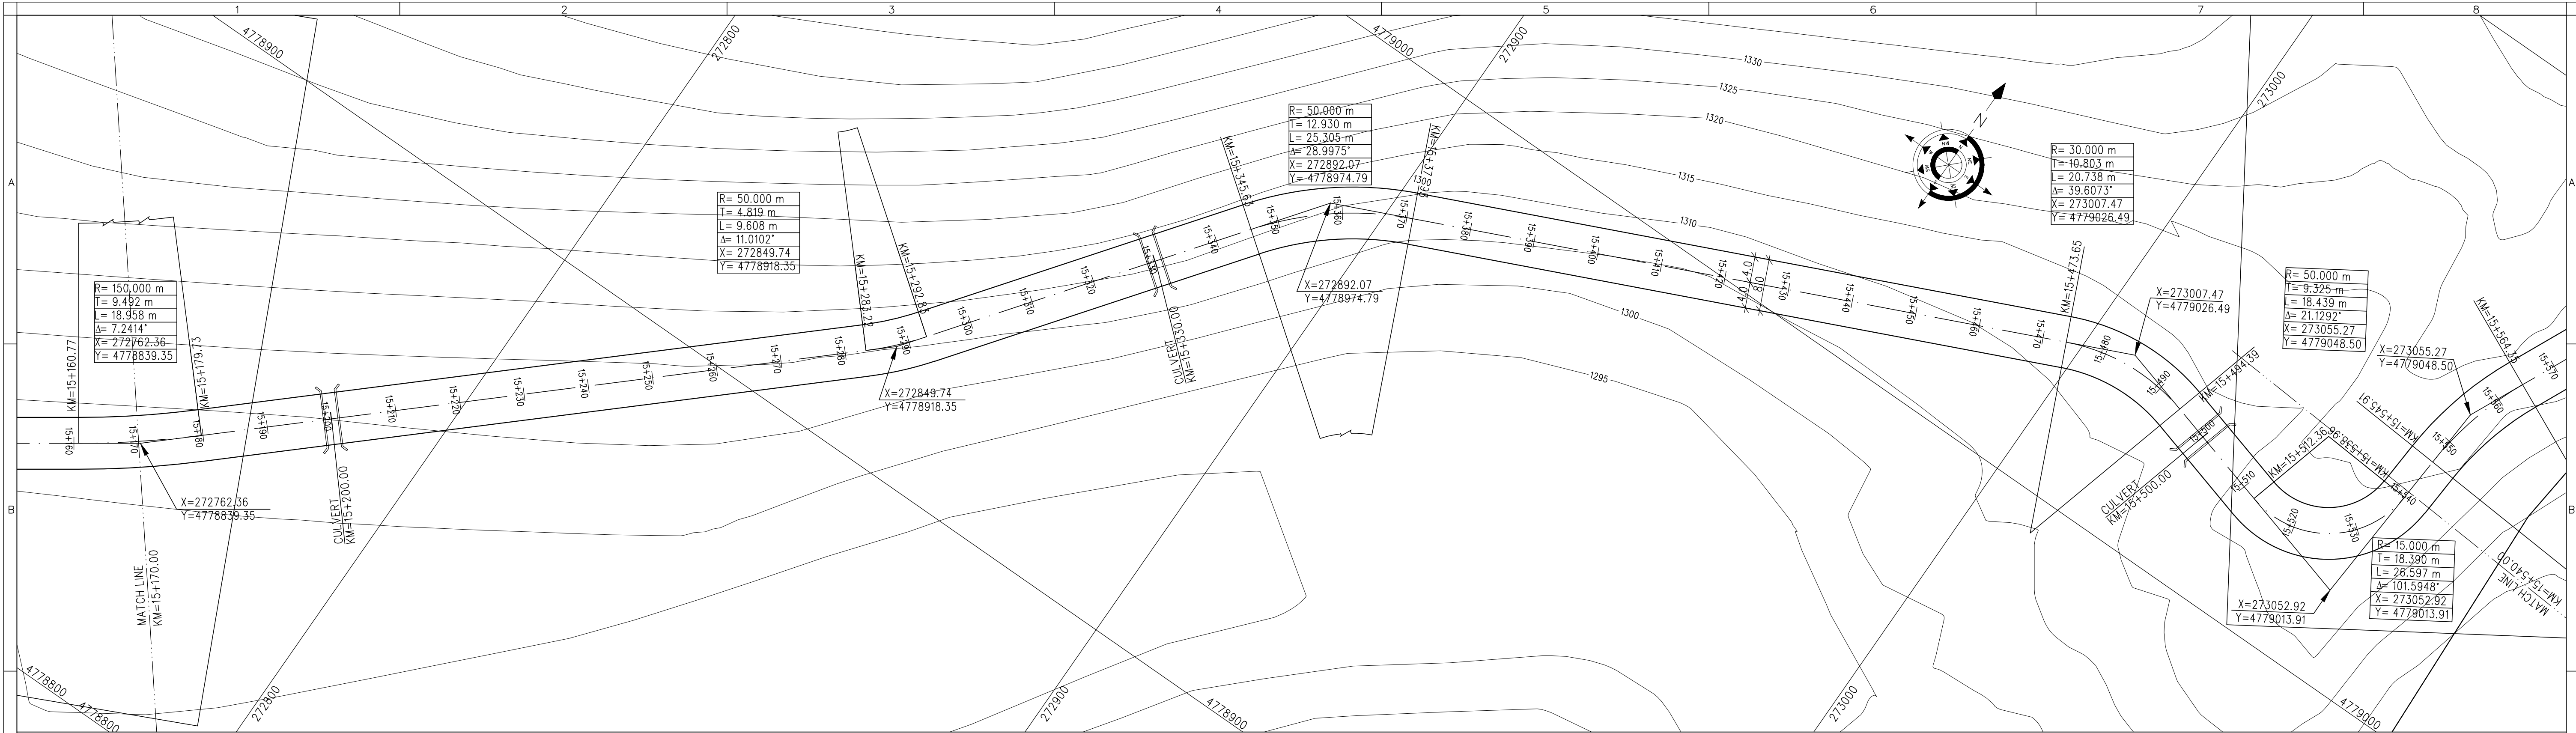

PLAN 42/55

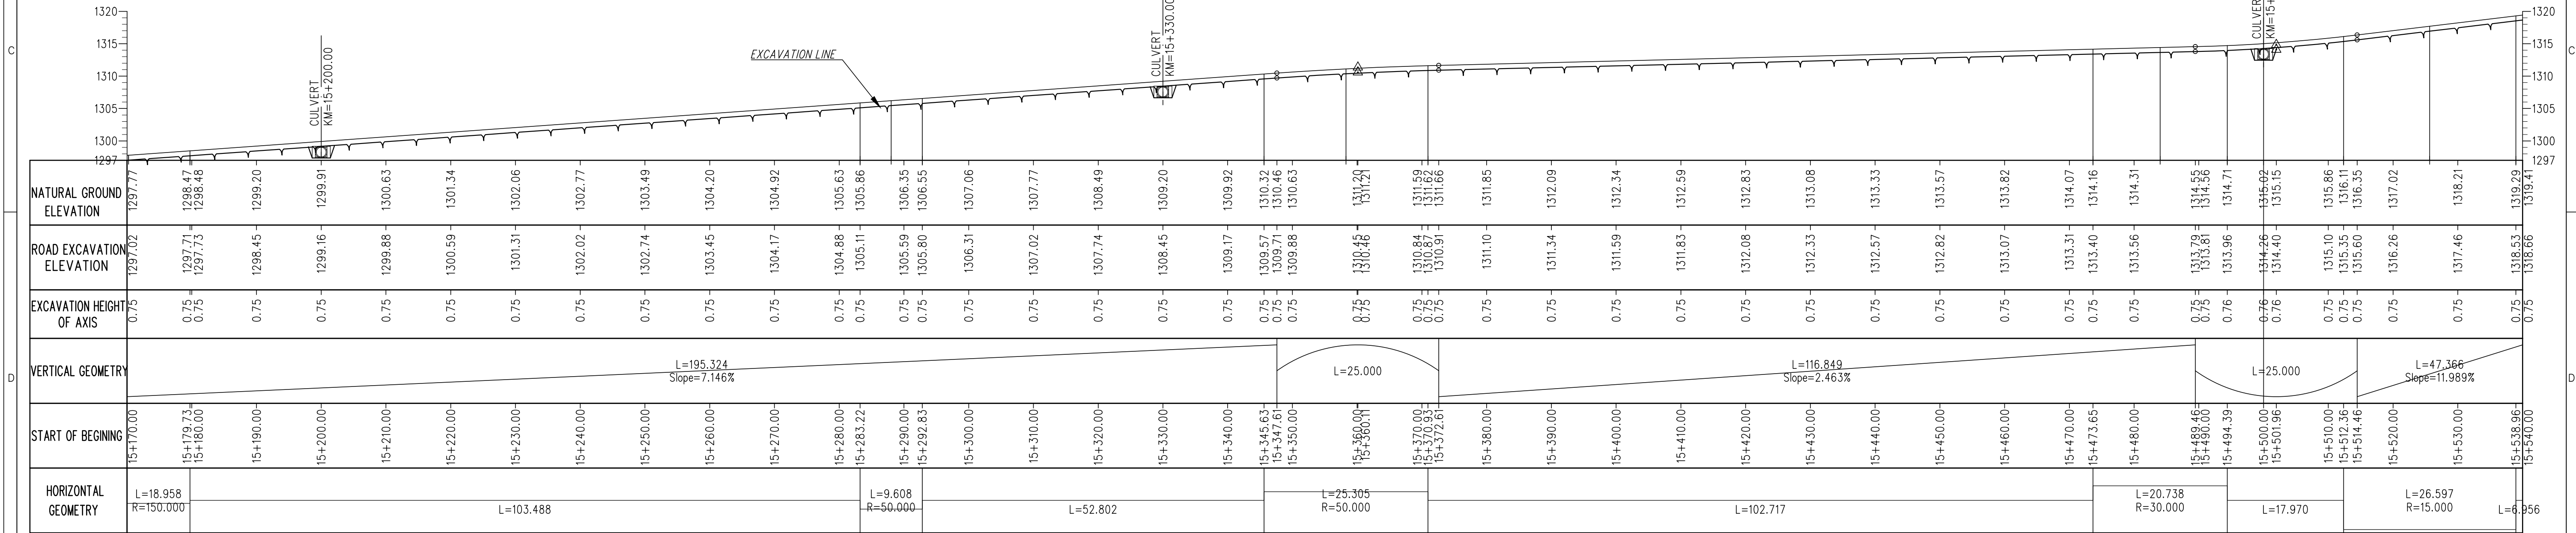

PROFILE 42/55

TYPICAL CROSS SECTION
AT EXCAVATION

TYPICAL CROSS SECTION
AT EXCAVATION & FILL


TYPICAL CROSS SECTION
AT FILL

ÖLÇEK/SCALE :


0 10 20 30 40 50 m

1/500


CLIENT APPROVAL		Approved by:	Date:
No	Revision	Date	Drawn
NENSKRA		HYDROPOWER PROJECT	
JSC Nenskra		STUCKY	
JSC Nenskra 15, Tamar Mepe Ave Tbilisi, GEORGIA		STUCKY Ltd. Rue du lac 33 1020 Renens, SWITZERLAND 17, Palashvili Str. Tbilisi, GEORGIA	
ogorgozov@partnershipfund.ge		www.stucky.ch stucky@stucky.ch stucky-caucasus@stucky.ch	
Tel: +995 219 95 73		Tel: +41 21 637 15 13 Tel: +41 21 637 15 08 Tel: +995 32 25 06 01	
Fax: +995 219 95 73		Fax: +995 32 25 06 01	
PHASE III TENDER DESIGN			
MAIN ACCESS ROAD RE-1 KM 15+170-15+540 PLAN & PROFILE			
Size: A1 A3		Scale: [500] [1000]	Drawn by: E.S.AKSU Designed by: M.AYKUT Checked by: L. CANALE Drawing No: NEN.TD.SIT.01.141.01
Archive No:		Date: 07.05.2012 07.05.2012 07.05.2012	RO

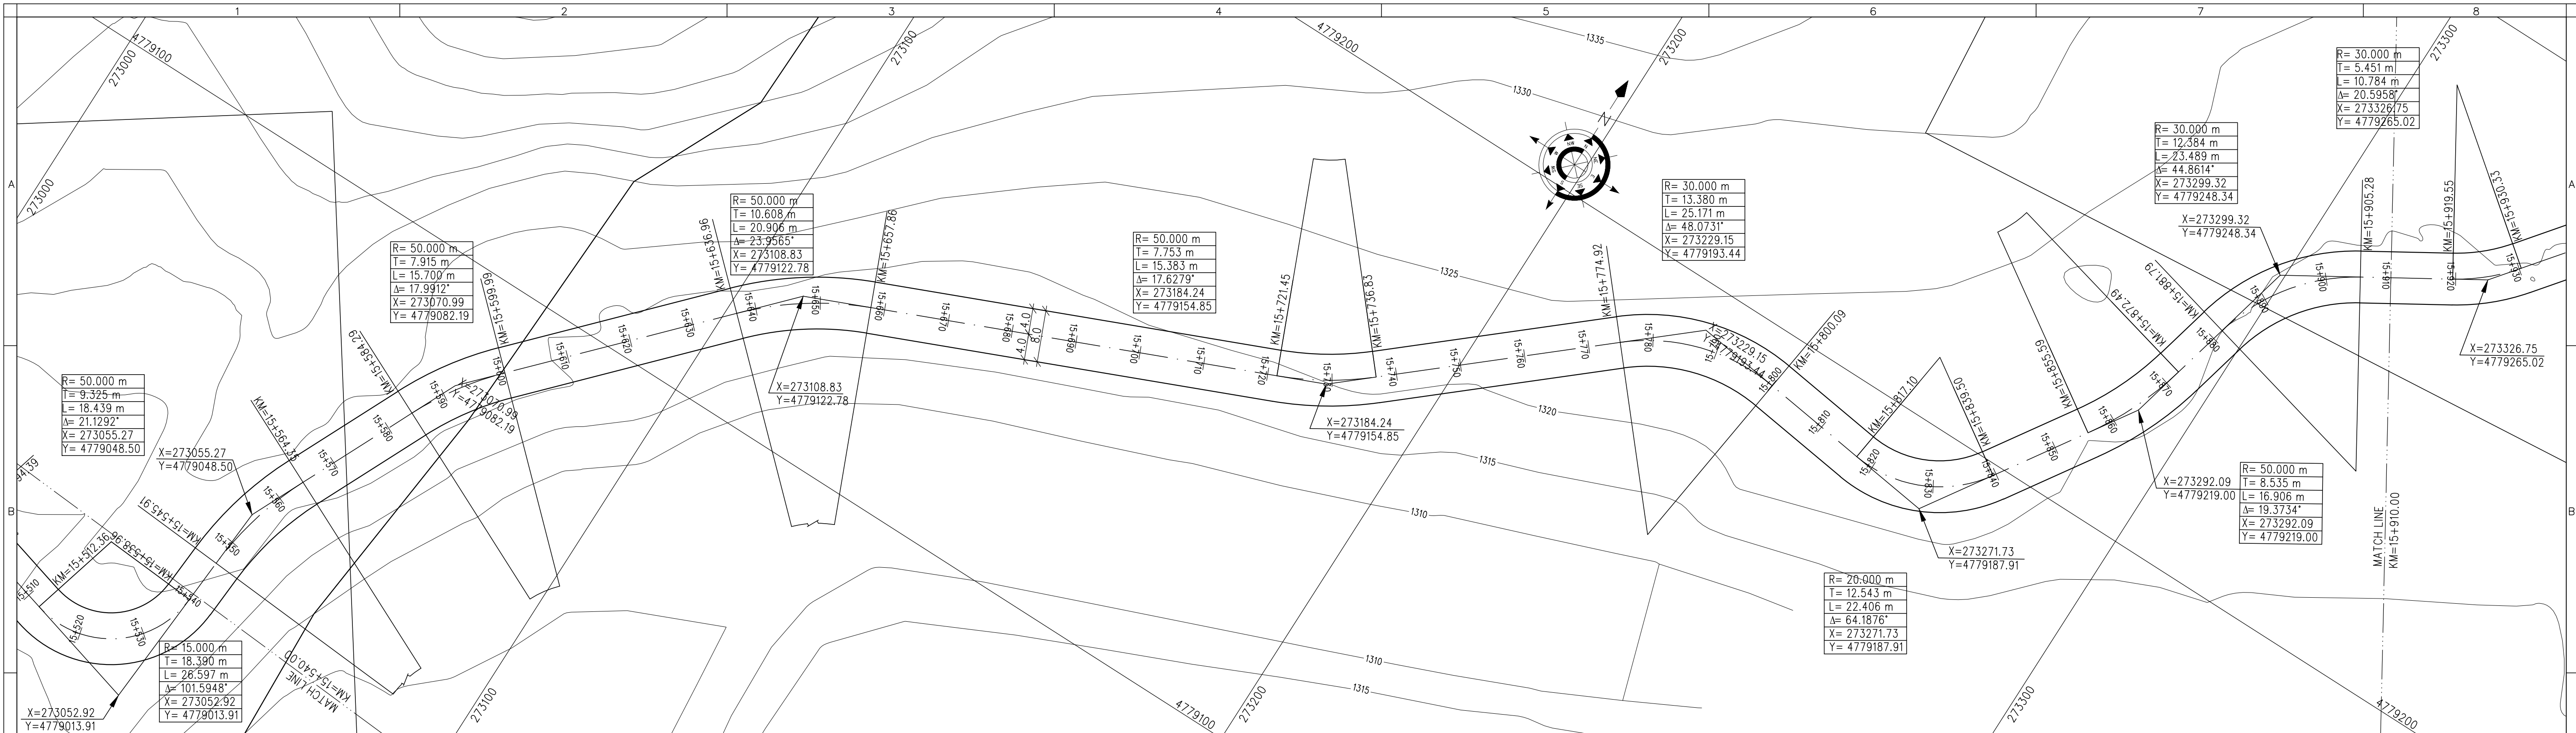


PLAN 43/55


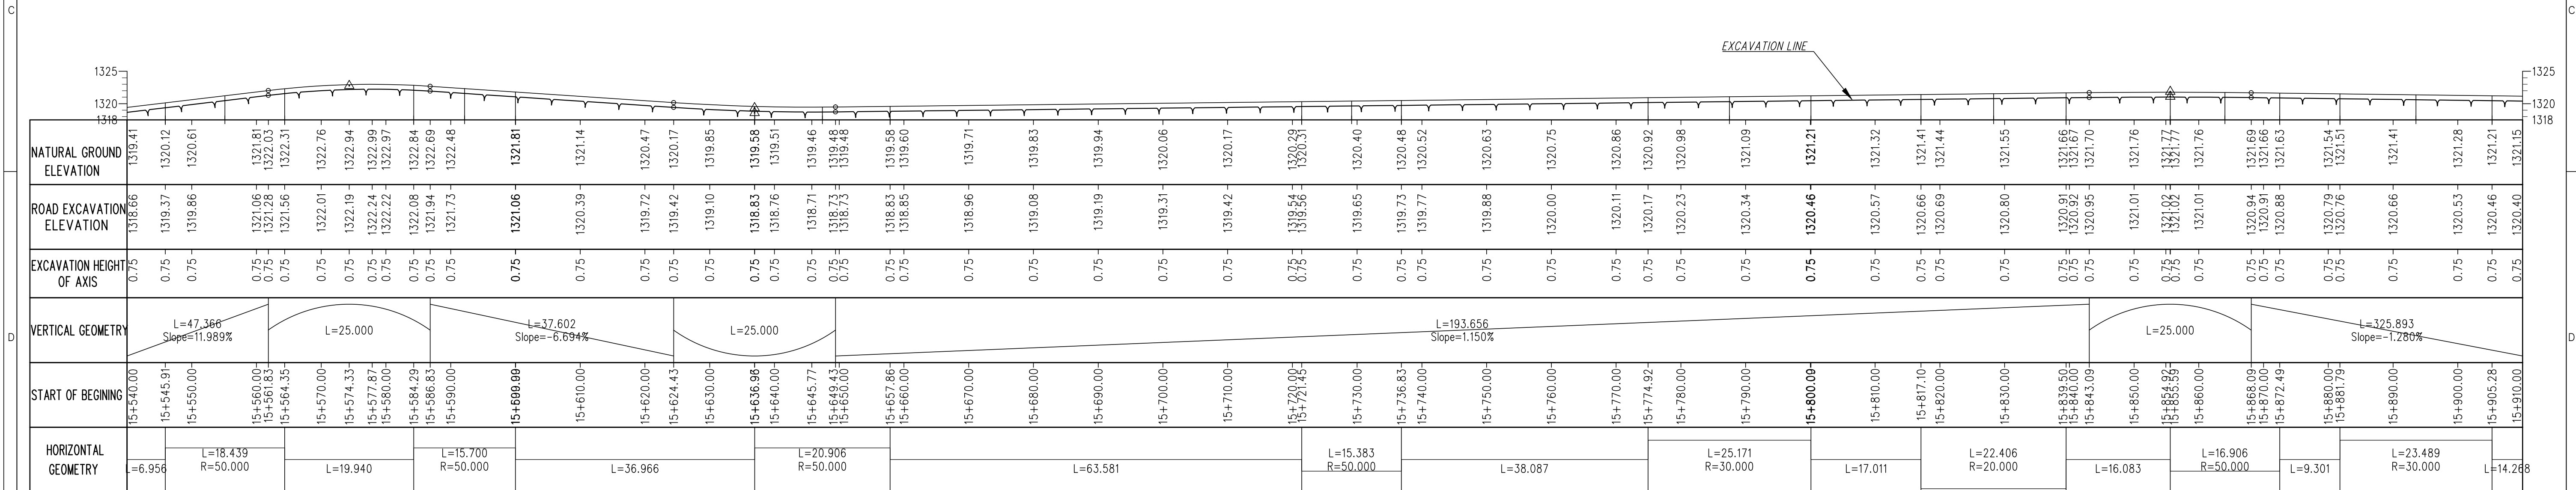


PROFILE 43/55

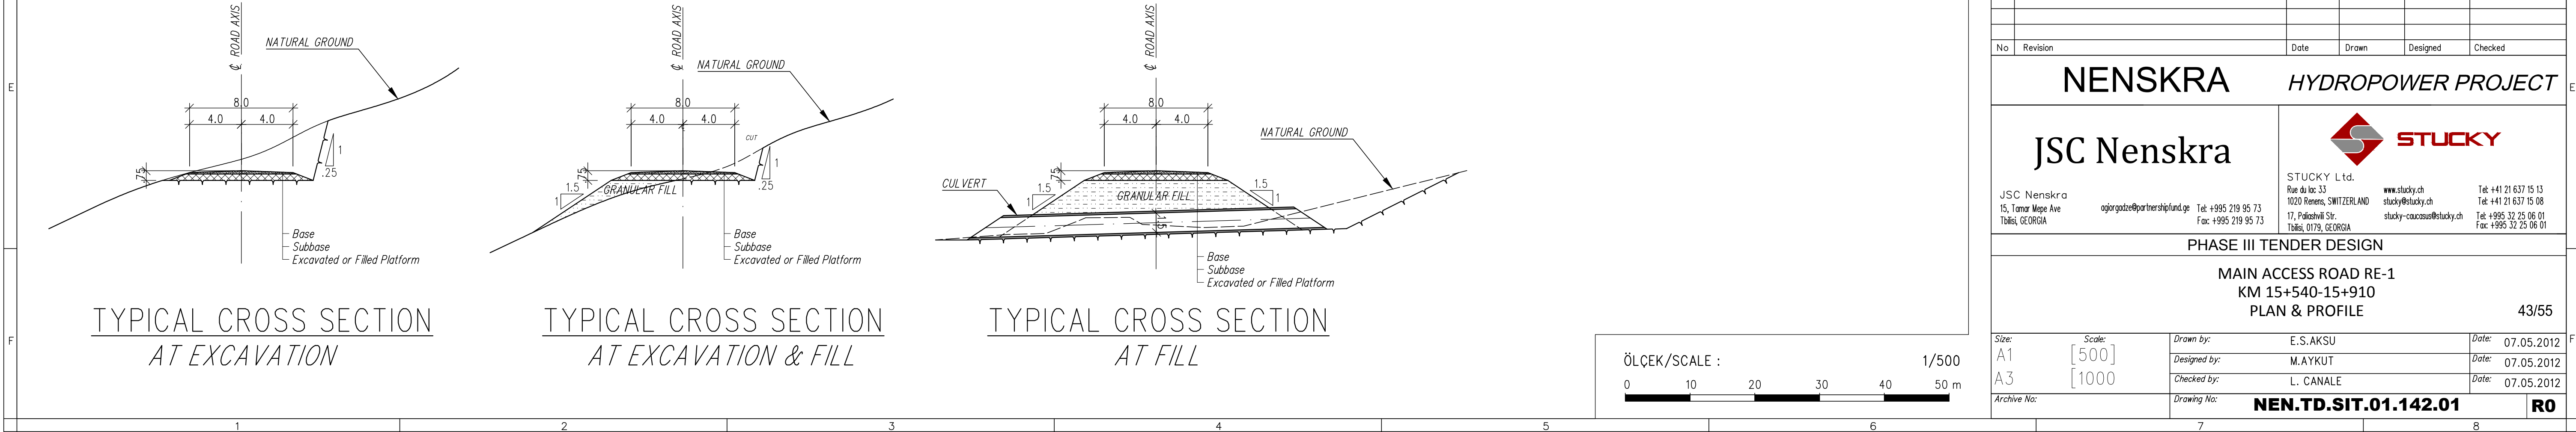


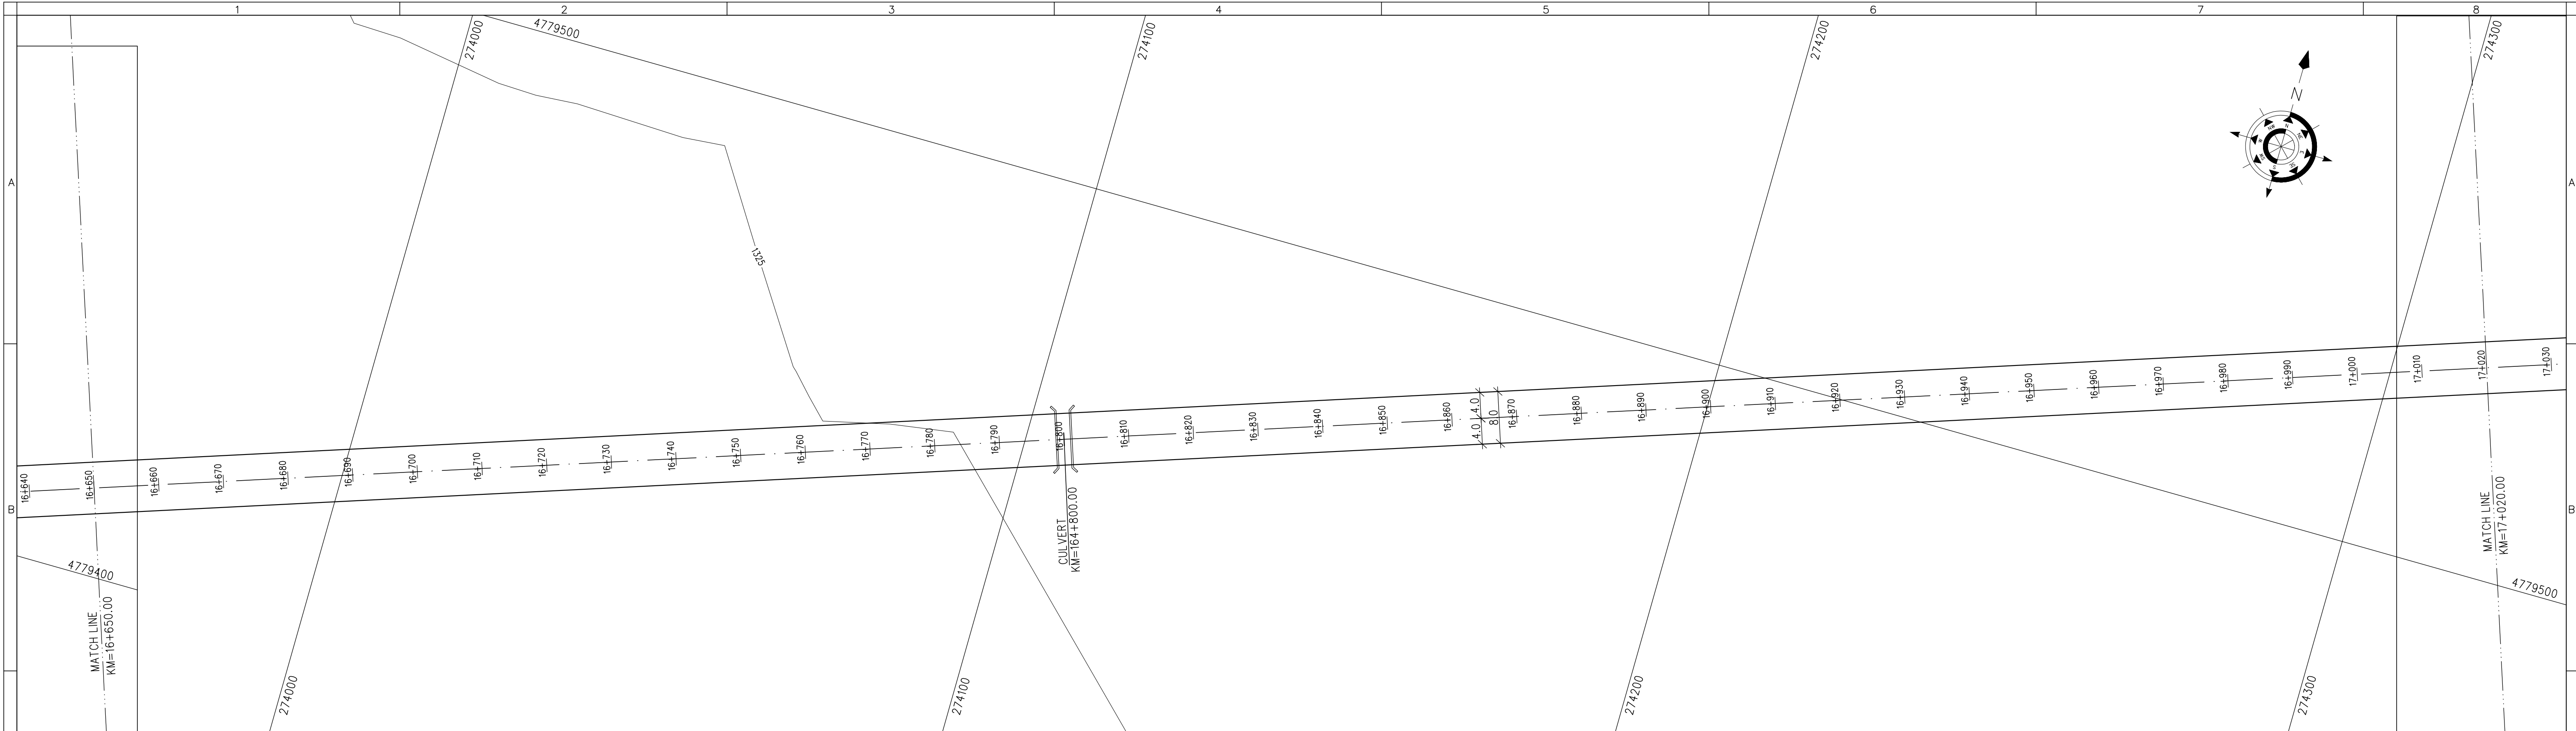


PLAN 46/55

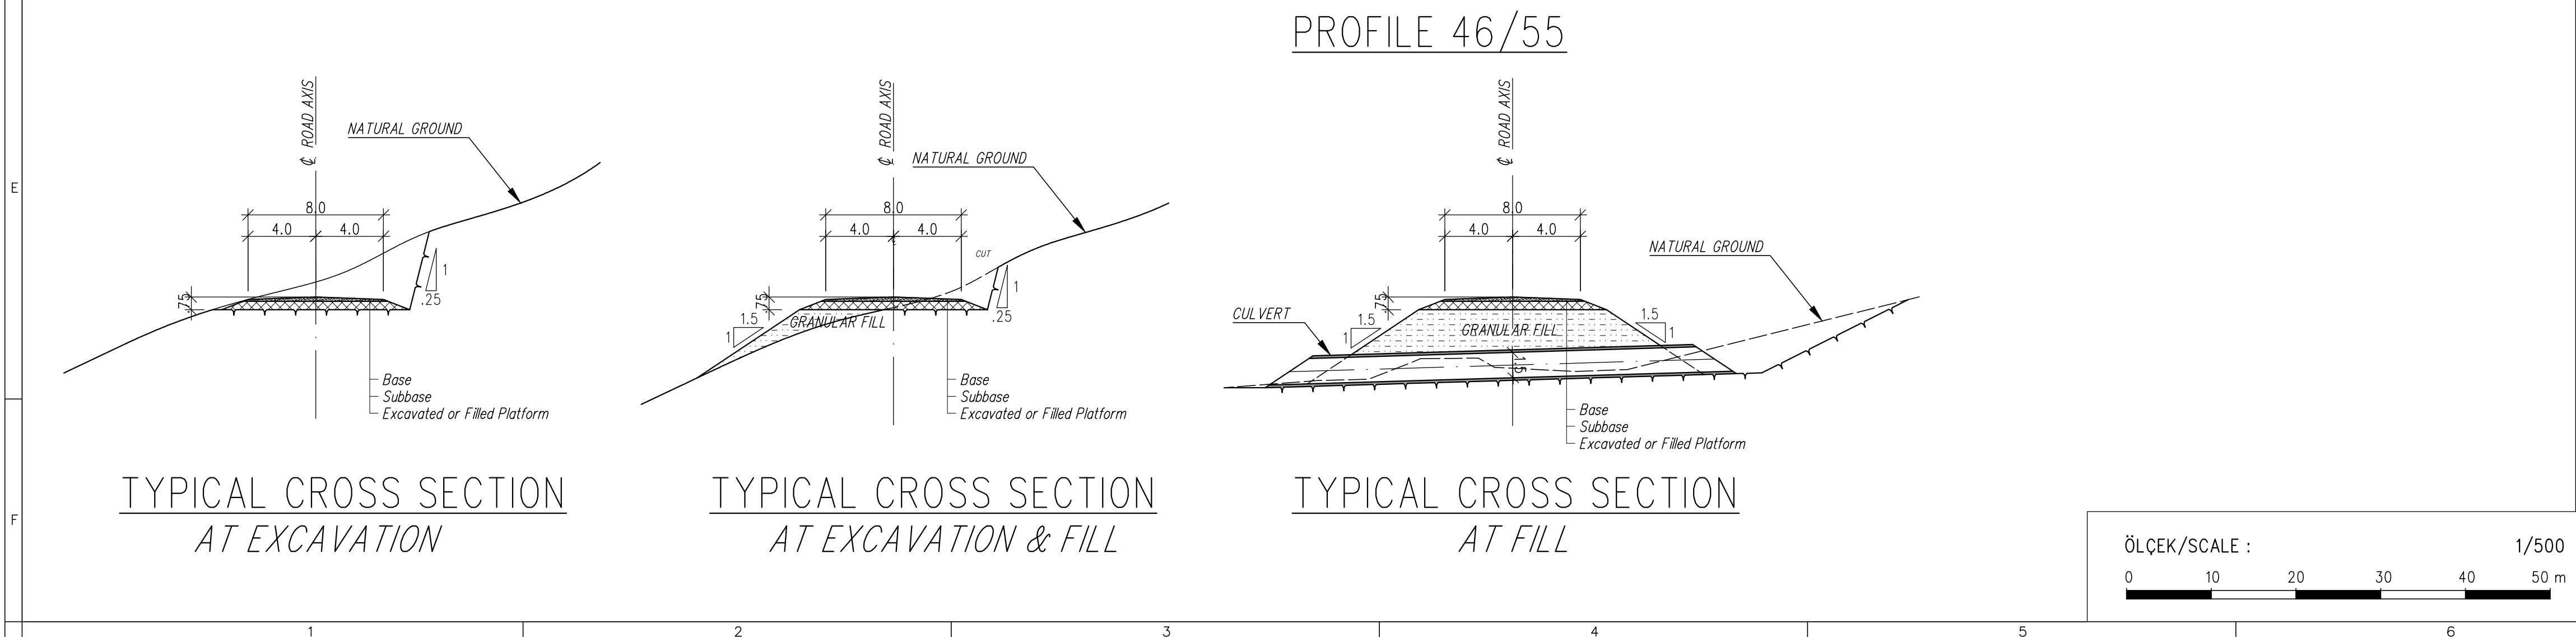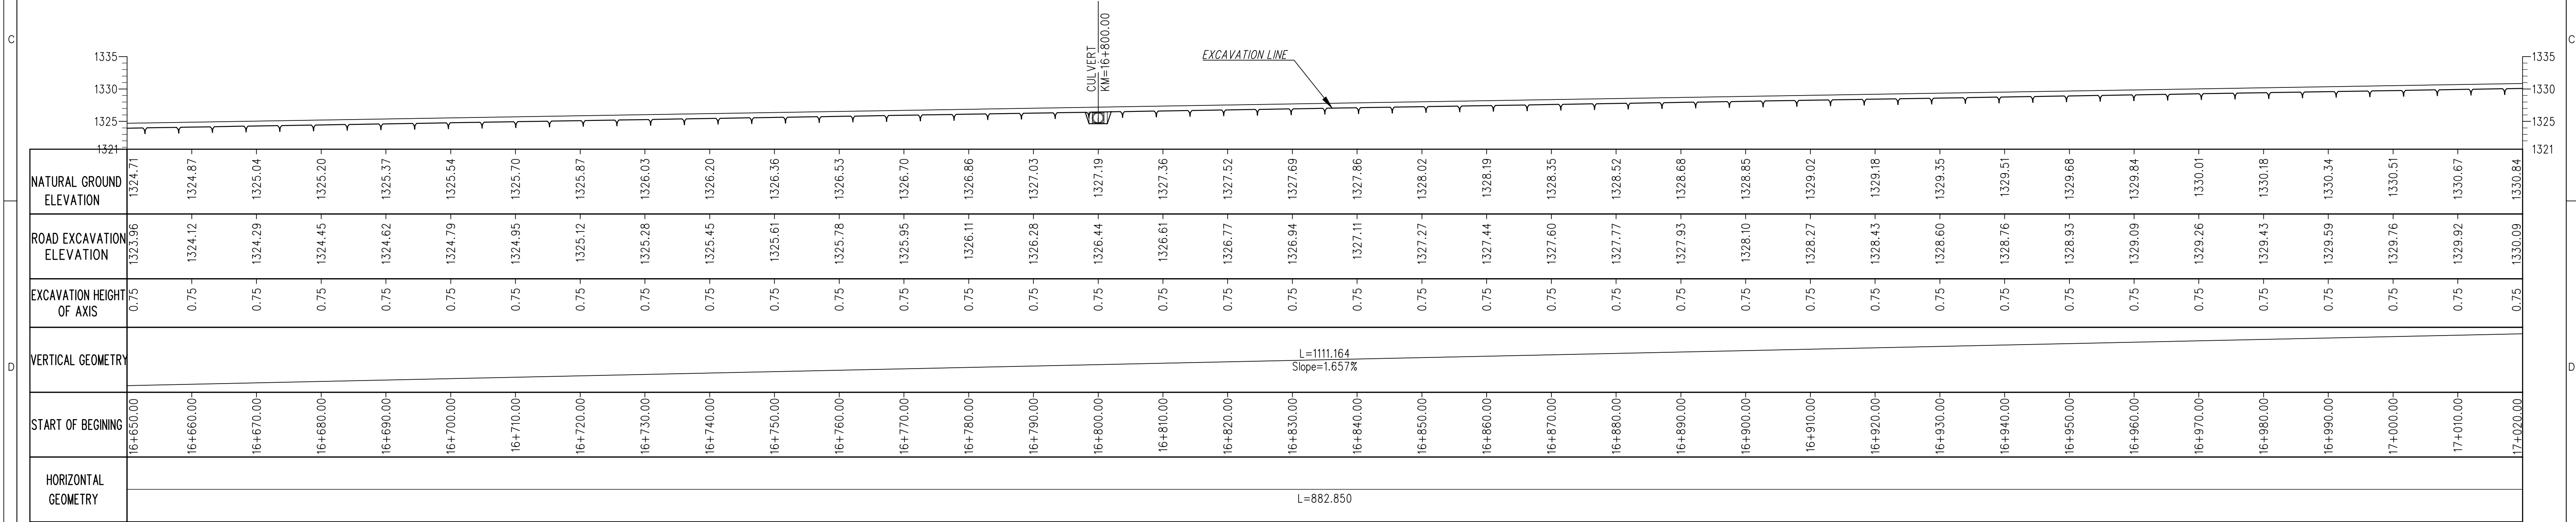


CLIENT APPROVAL		Approved by:		Date:	
No	Revision	Date	Drawn	Designed	Checked
NENSKRA					
JSC Nenskra					
HYDROPOWER PROJECT					
STUCKY					
STUCKY Ltd. Rue du lac 33 1020 Renens, SWITZERLAND Tbilisi, GEORGIA					
www.stucky.ch stucky@stucky.ch stucky-caucasus@stucky.ch					
Tel: +41 21 637 15 13 Tel: +41 21 637 15 08 Tel: +995 32 25 06 01 Fax: +995 32 25 06 01					
PHASE III TENDER DESIGN					
MAIN ACCESS ROAD RE-1 KM 16+650-17+020 PLAN & PROFILE					
46/55					
Size:	A1	Scale:	[500]	Drawn by:	E.S.AKSU
	A3		[1000]	Designed by:	M.AYKUT
Checked by:	L. CANALE	Date:	07.05.2012	Checked by:	L. CANALE
Archive No:		Drawing No:	NEN.TD.SIT.01.145.01	Date:	07.05.2012
					RO

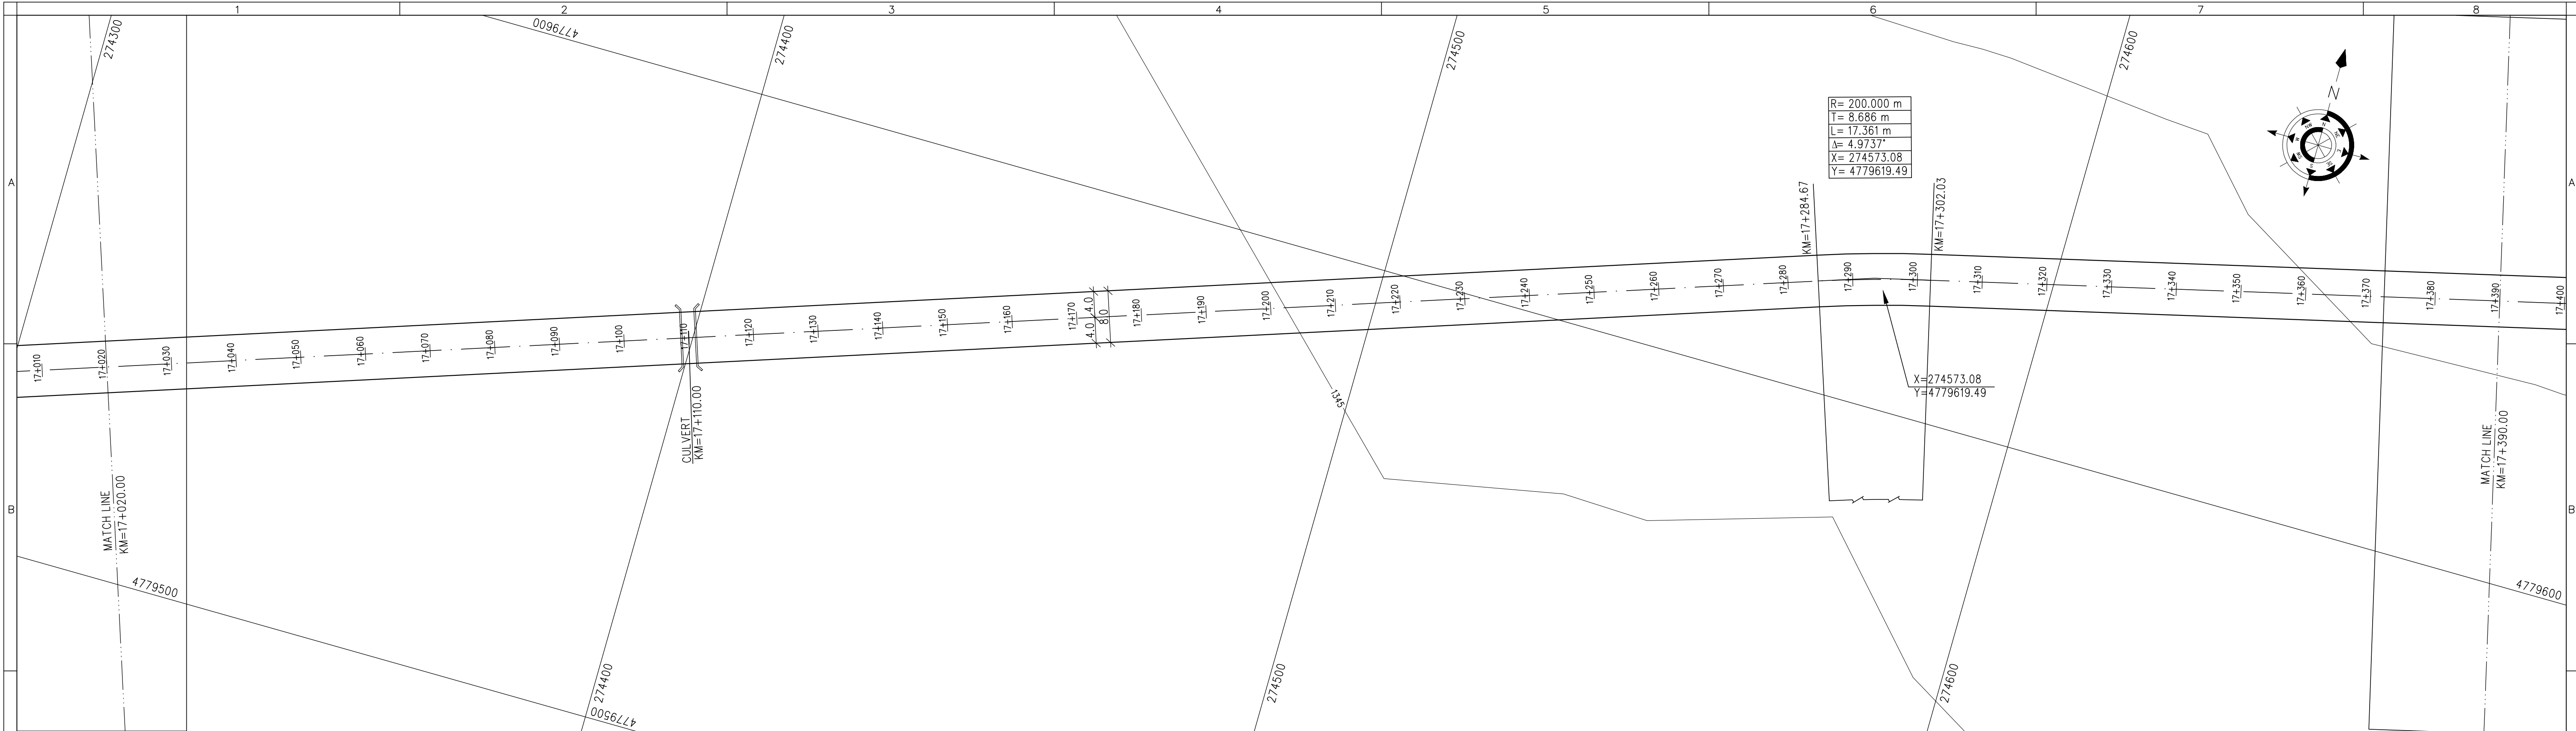

PLAN 47/55

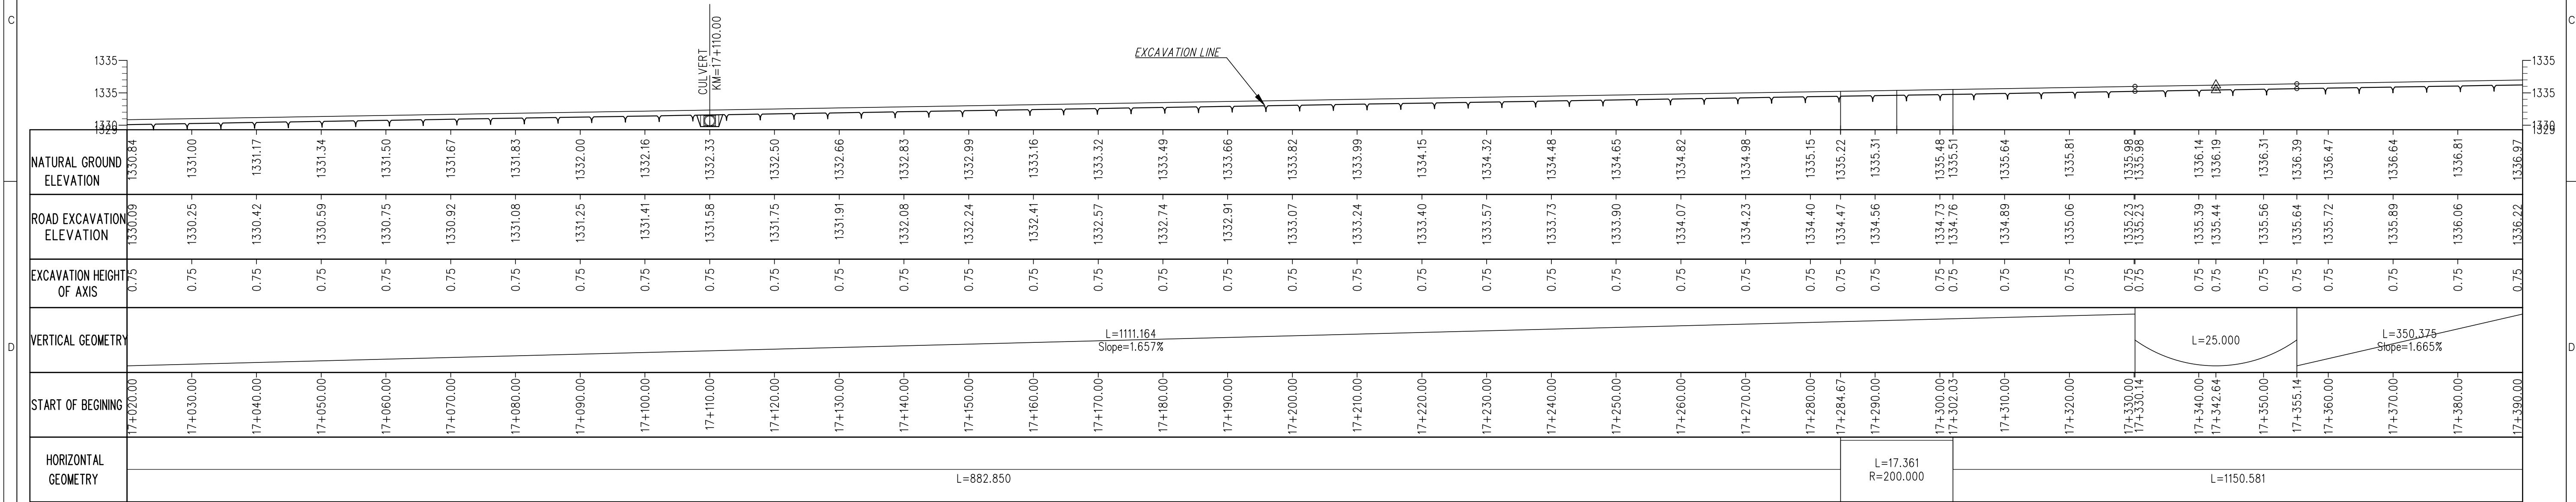

PROFILE 47/55

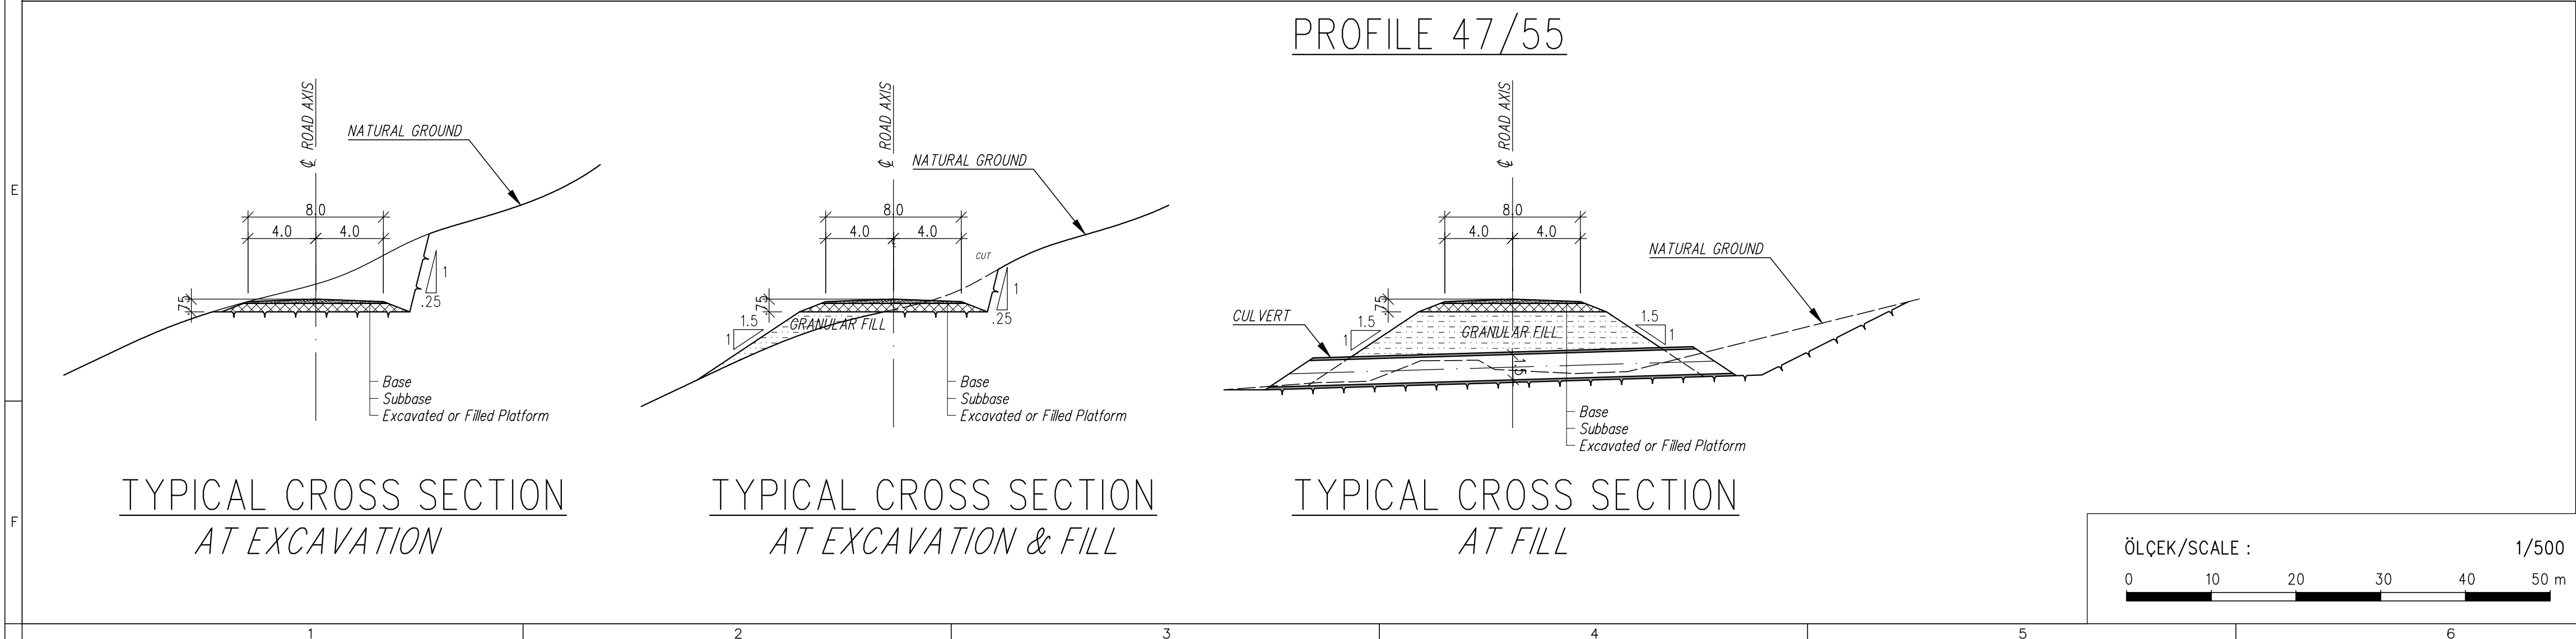

CLIENT APPROVAL		Approved by:		Date:	
No	Revision	Date	Drawn	Designed	Checked

NENSKRA

JSC Nenskra

JSC Nenskra
15, Tamar Mepe Ave
Tbilisi, GEORGIA

HYDROPOWER PROJECT

STUCKY Ltd.
Rue du lac 33
1020 Renens, SWITZERLAND
Tbilisi, 0179, GEORGIA

www.stucky.ch
stucky@stucky.ch
stucky-caucasus@stucky.ch


Tel: +41 21 637 15 13
Tel: +41 21 637 15 08
Tel: +995 32 25 06 01
Fax: +995 32 25 06 01

PHASE III TENDER DESIGN


MAIN ACCESS ROAD RE-1 KM 17+020-17+390 PLAN & PROFILE

47/55


Size:	Scale:	Drawn by:	E.S.AKSU	Date:	07.05.2012
A1	[500]	Designed by:	M.AYKUT	Date:	07.05.2012
A3	[1000]	Checked by:	L. CANALE	Date:	07.05.2012
Archive No:	Drawing No: NEN.TD.SIT.01.146.01			RO	

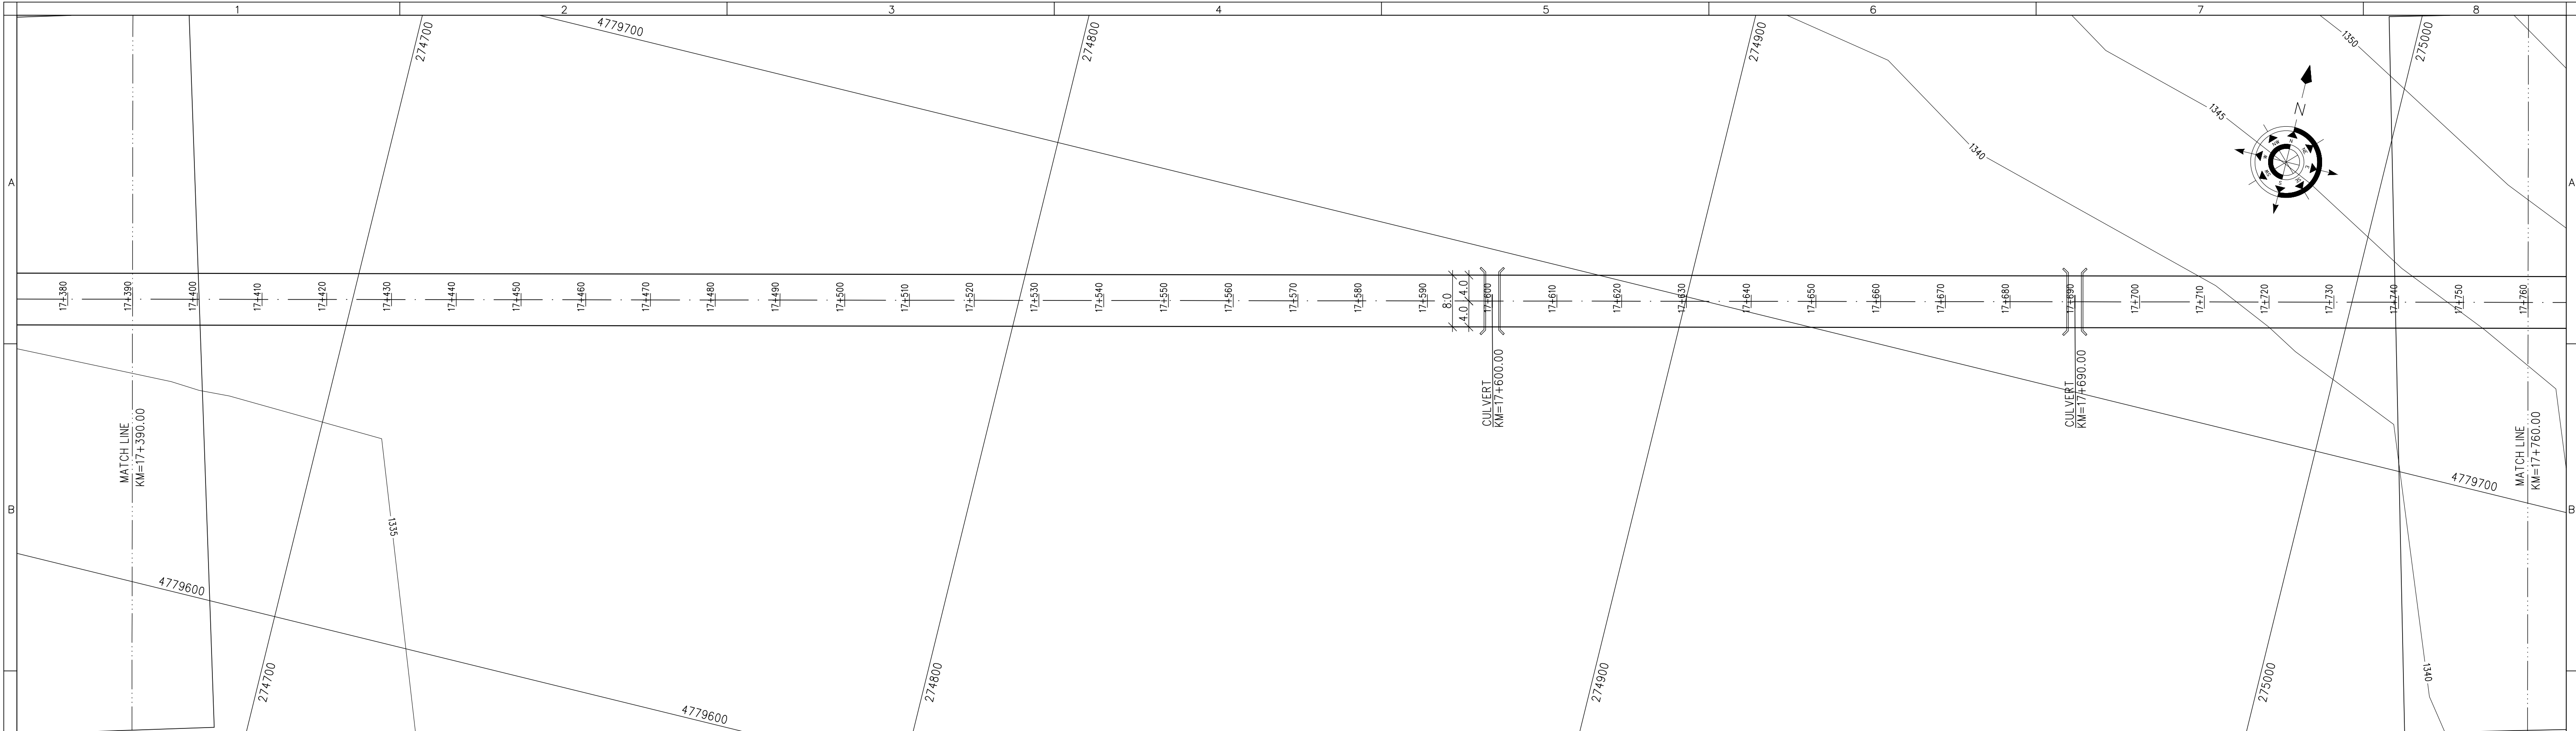


PLAN 48/55

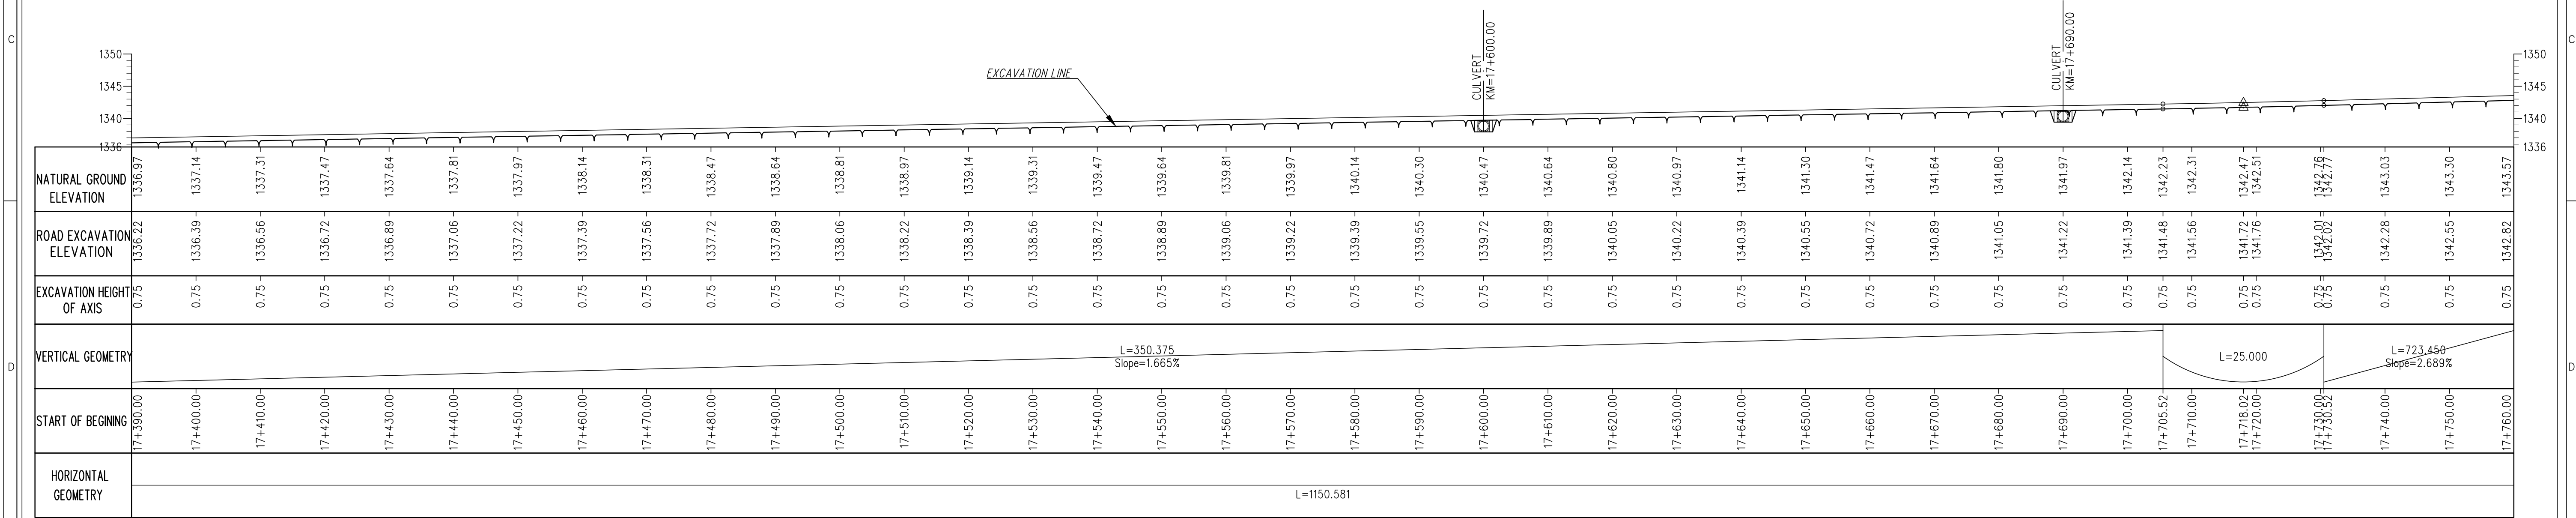


PROFILE 48/55

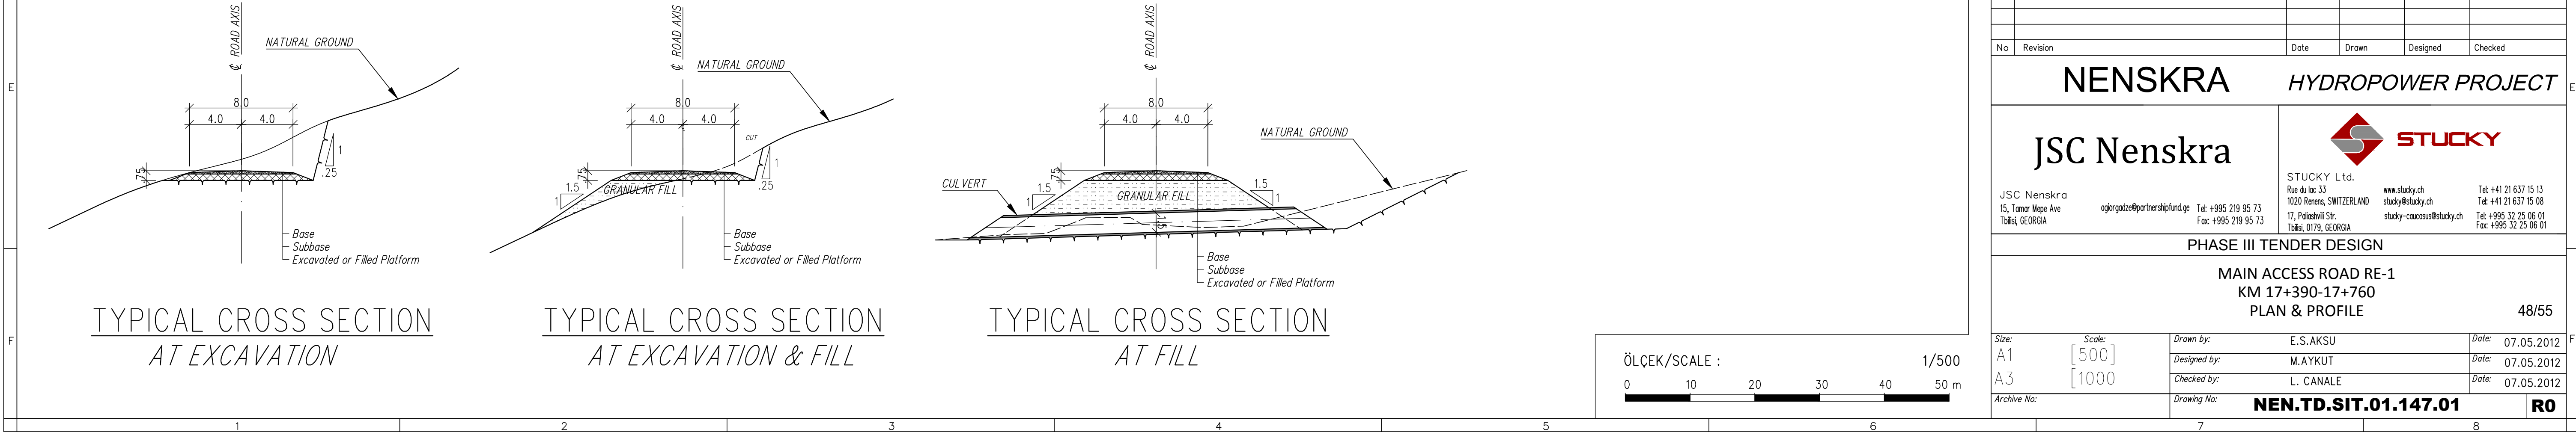


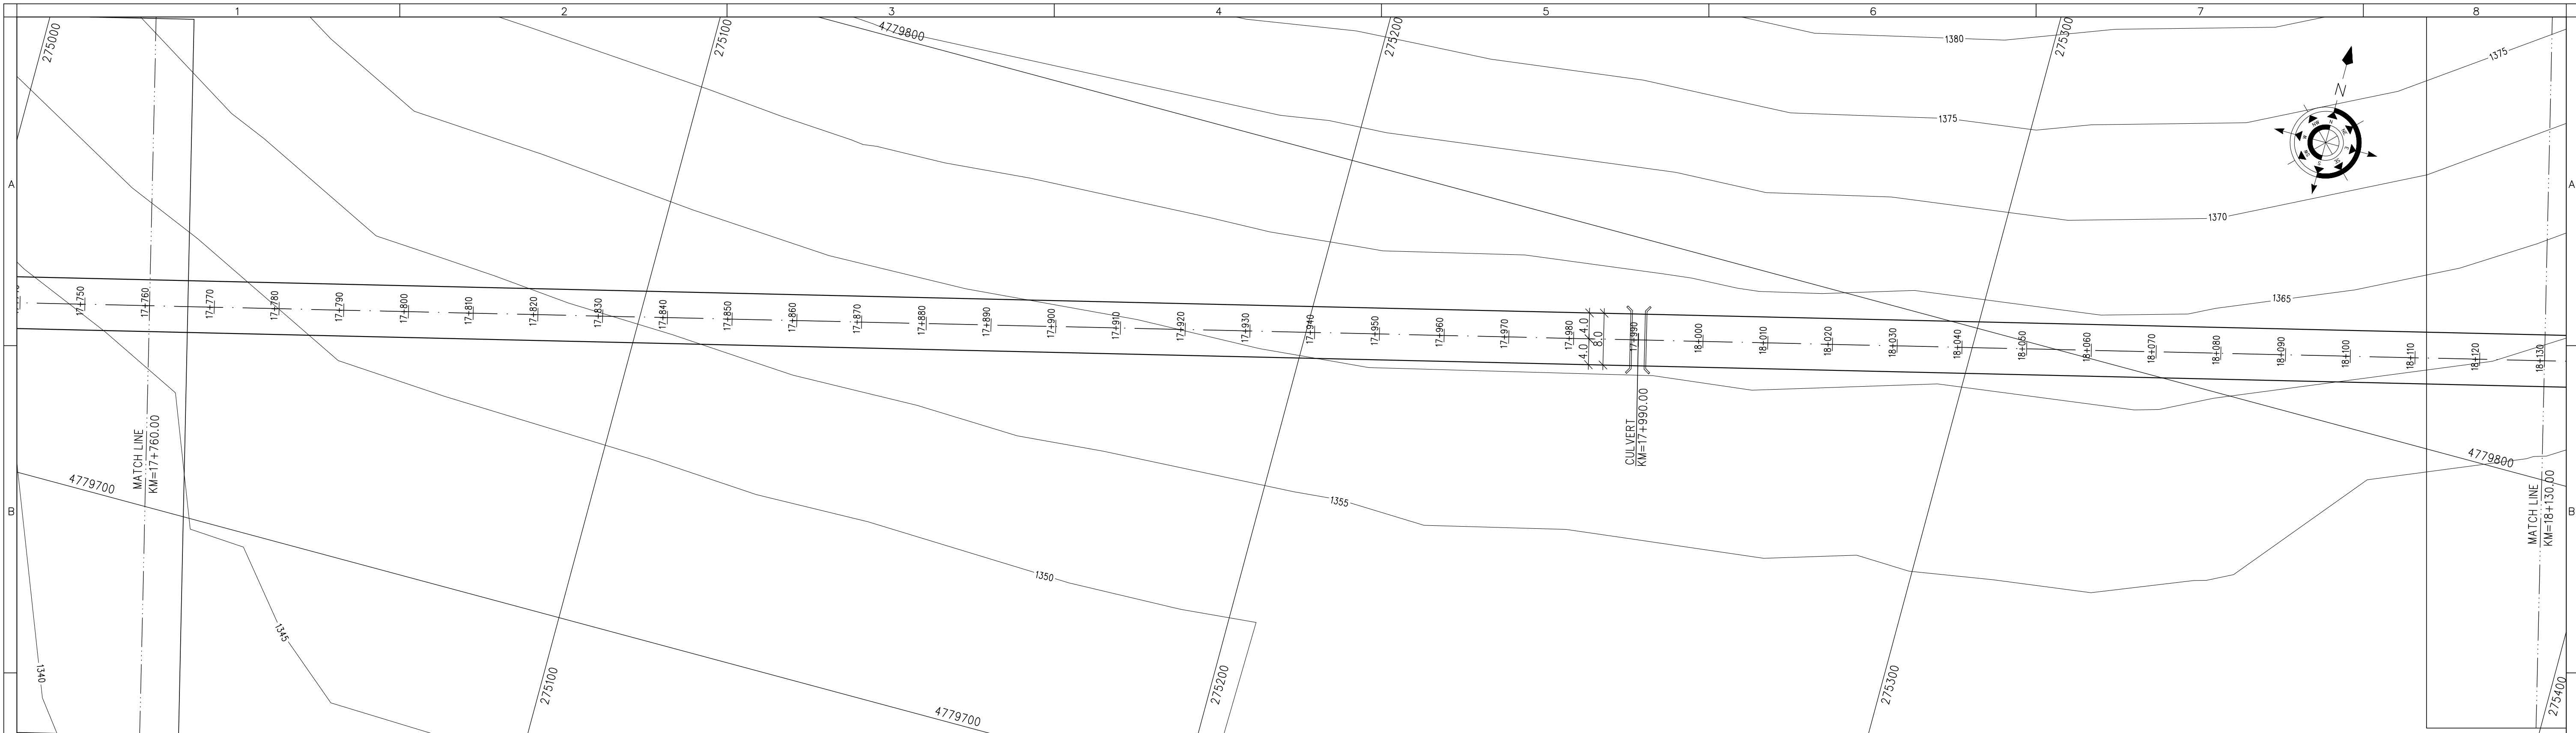

PLAN 49/55

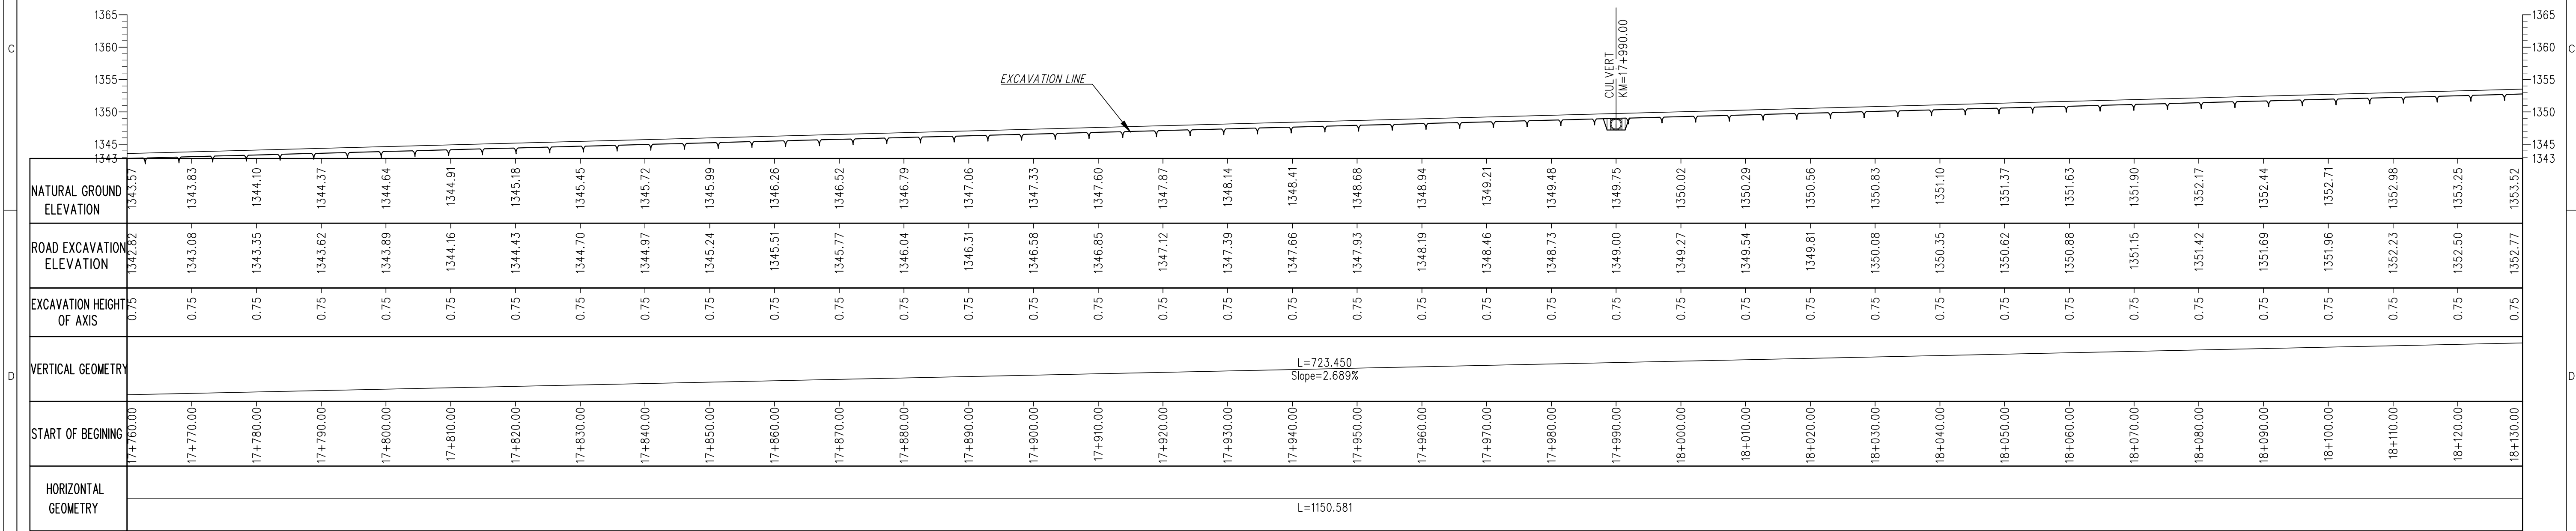

PROFILE 49/55

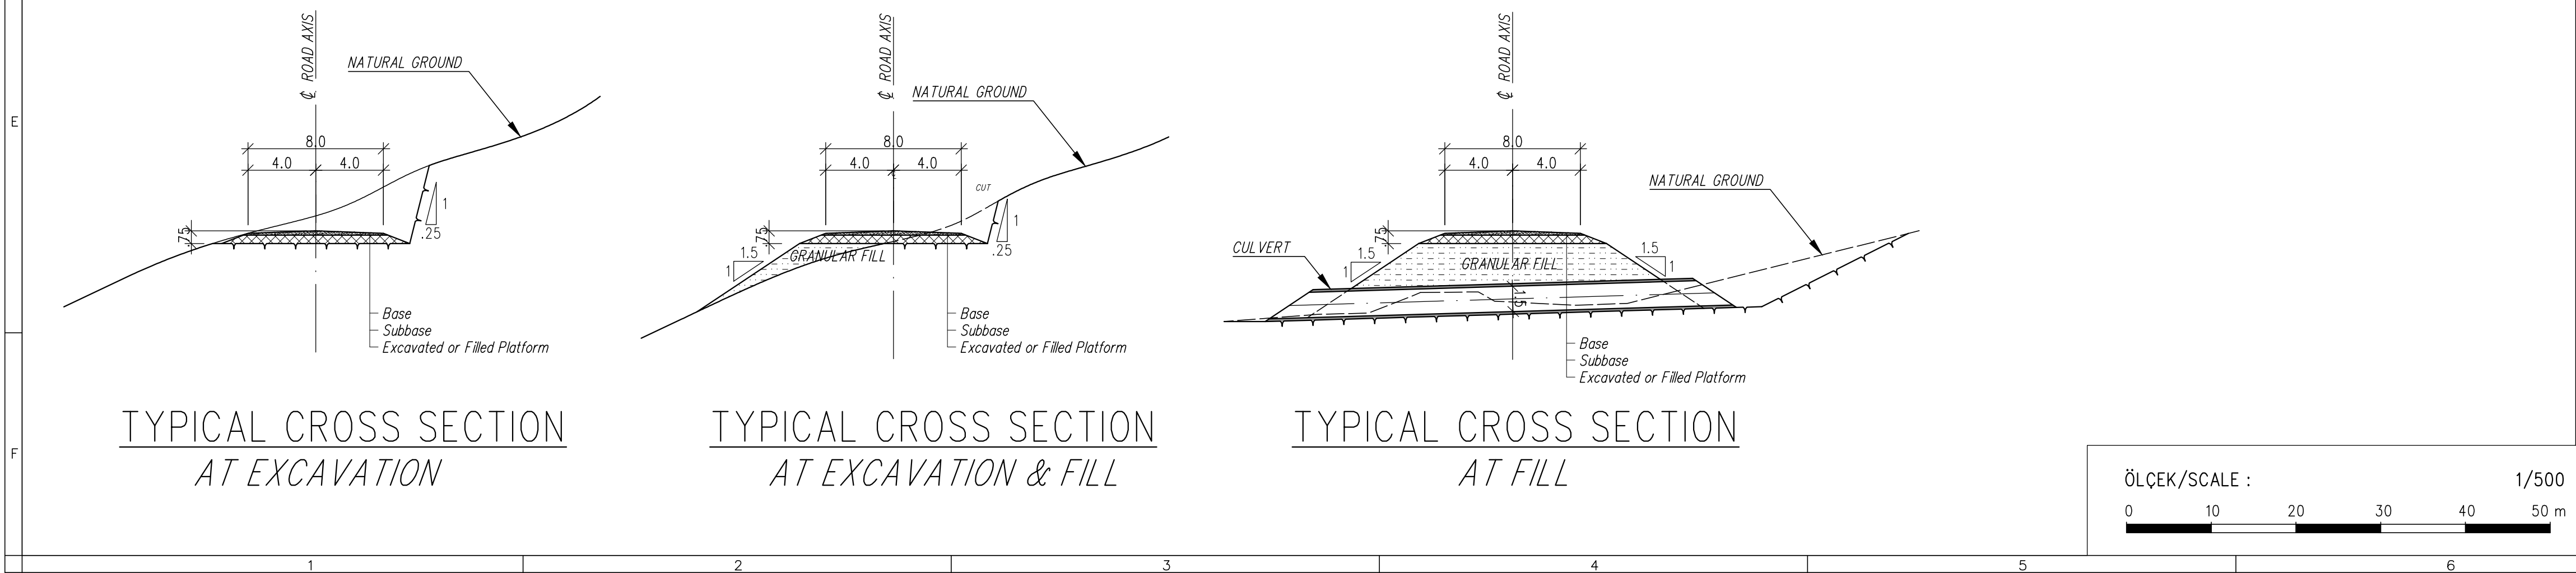

CLIENT APPROVAL		Approved by:				Date:	
No	Revision	Date	Drawn	Designed	Checked		

NENSKRA

JSC Nenskra

JSC Nenskra
15, Tamar Mepe Ave
Tbilisi, GEORGIA

HYDROPOWER PROJECT

STUCKY Ltd.
Rue du lac 33
1020 Renens, SWITZERLAND
17, Palashvili Str.
Tbilisi, 0179, GEORGIA

www.stucky.ch
stucky@stucky.ch
stucky-caucasus@stucky.ch


Tel: +41 21 637 15 13
Tel: +41 21 637 15 08
Tel: +995 32 25 06 01
Fax: +995 32 25 06 01

PHASE III TENDER DESIGN


MAIN ACCESS ROAD RE-1 KM 17+760-18+130 PLAN & PROFILE

49/55


Size:	Scale:	Drawn by:	E.S.AKSU	Date:	07.05.2012
A1	[500]	Designed by:	M.AYKUT	Date:	07.05.2012
A3	[1000]	Checked by:	L. CANALE	Date:	07.05.2012
Archive No:		Drawing No:	NEN.TD.SIT.01.148.01		R0

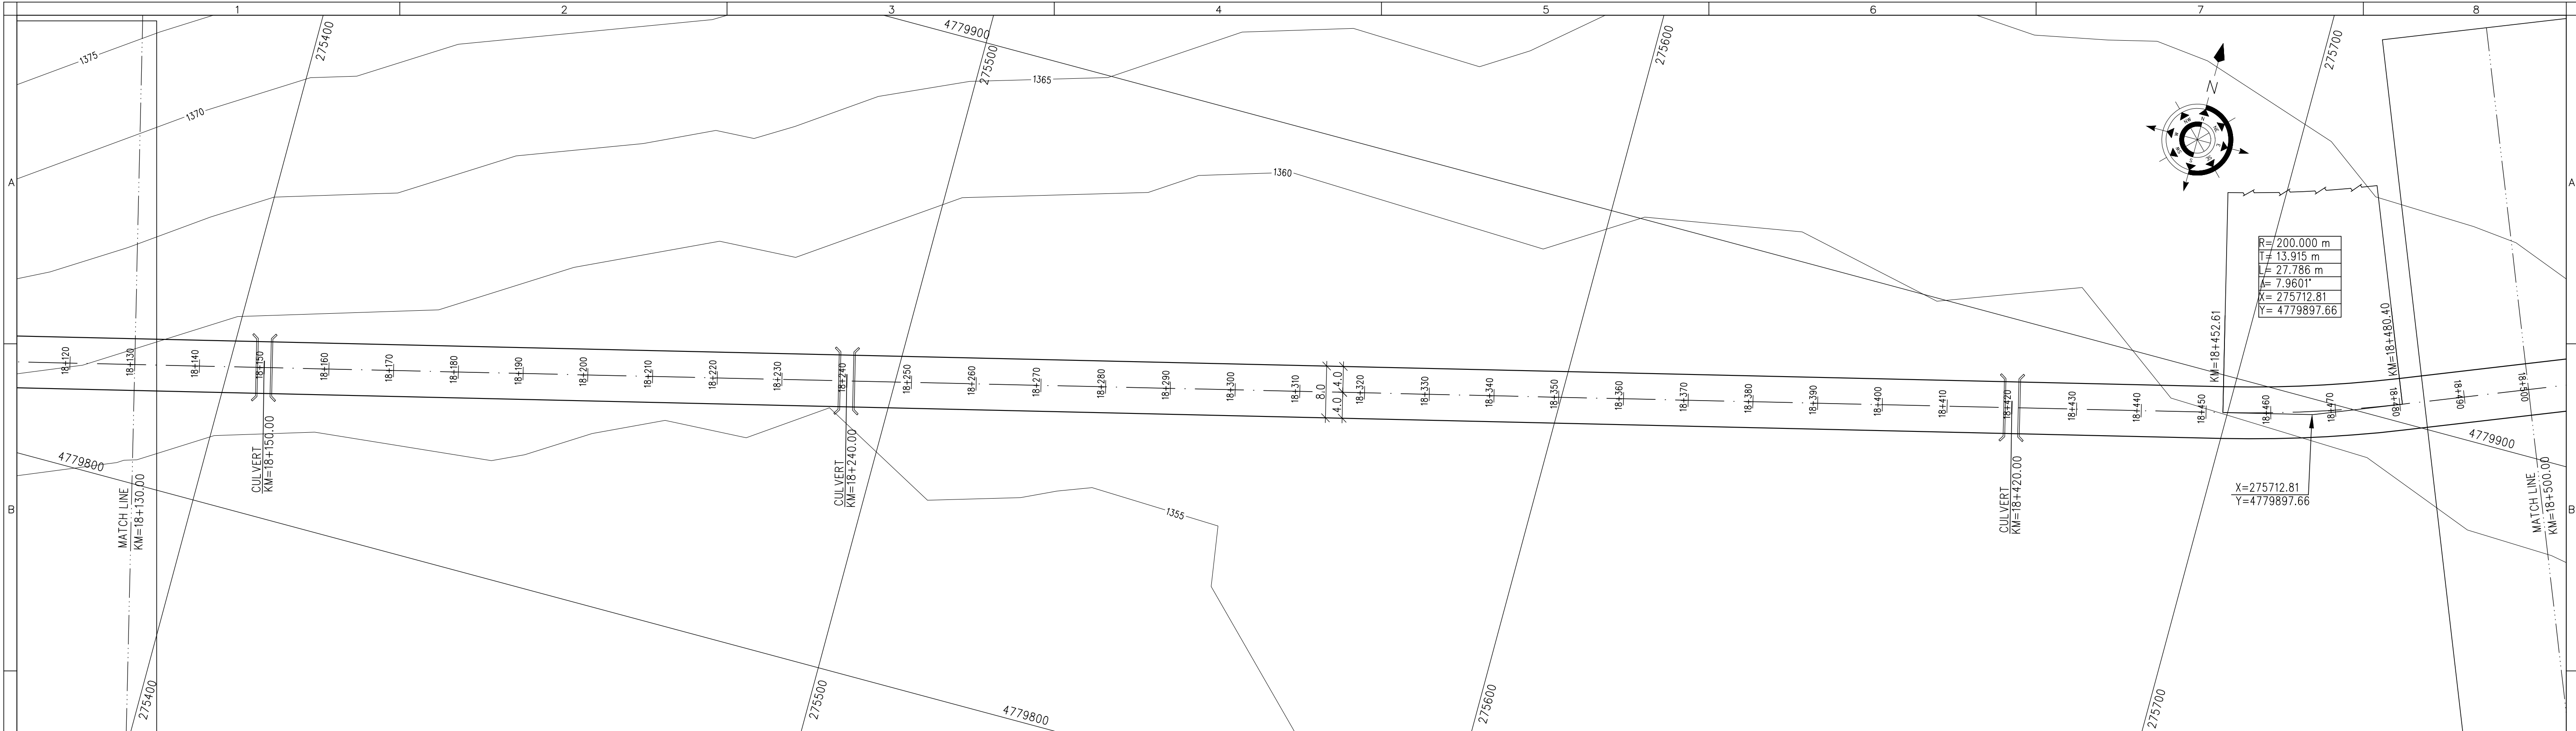


PLAN 50/55

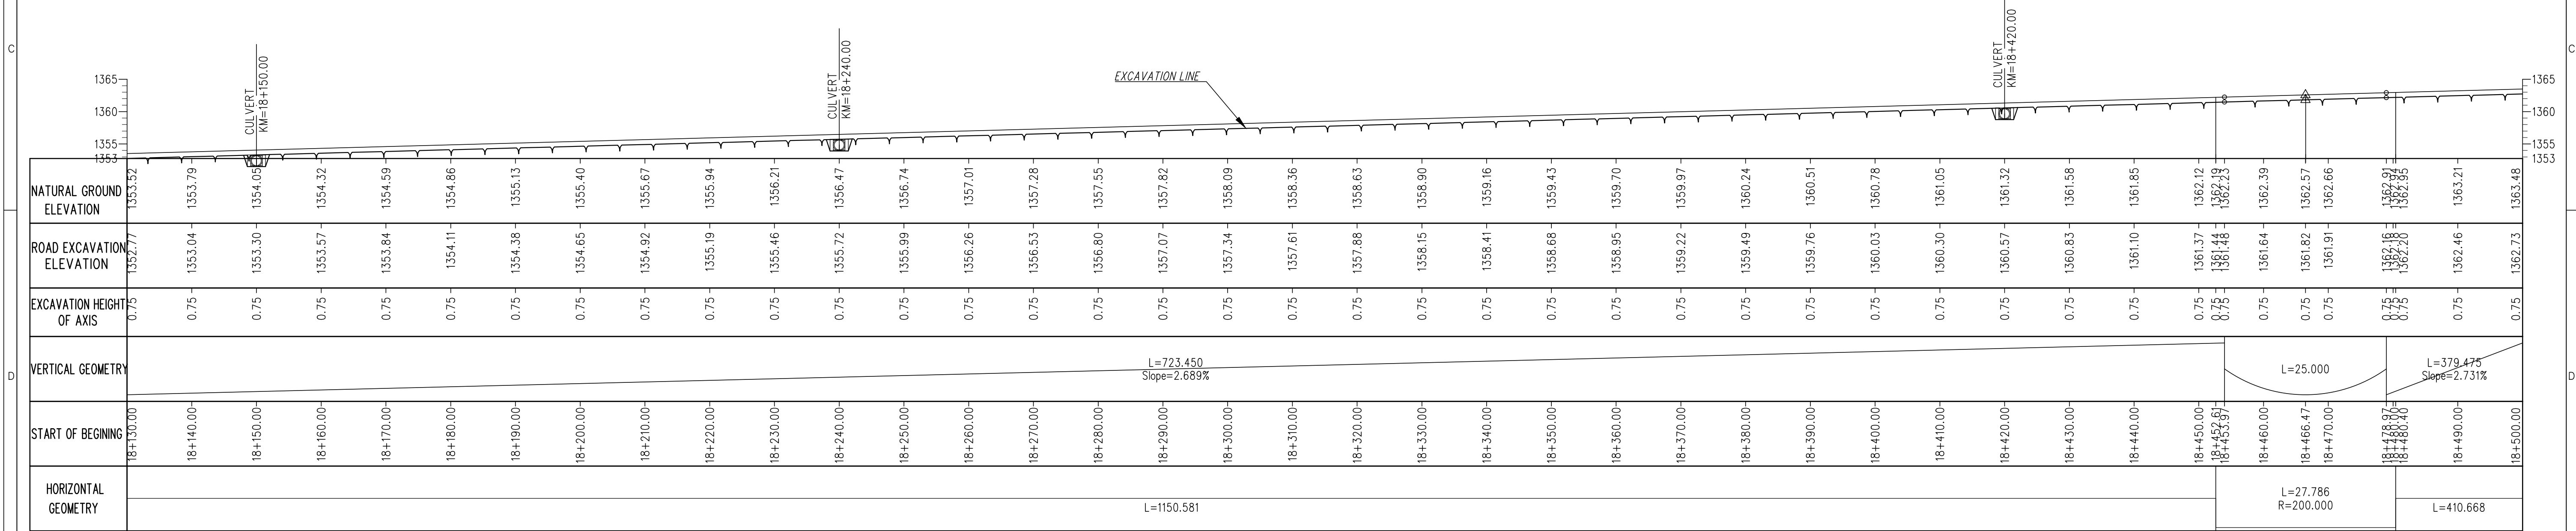


PROFILE 50/55

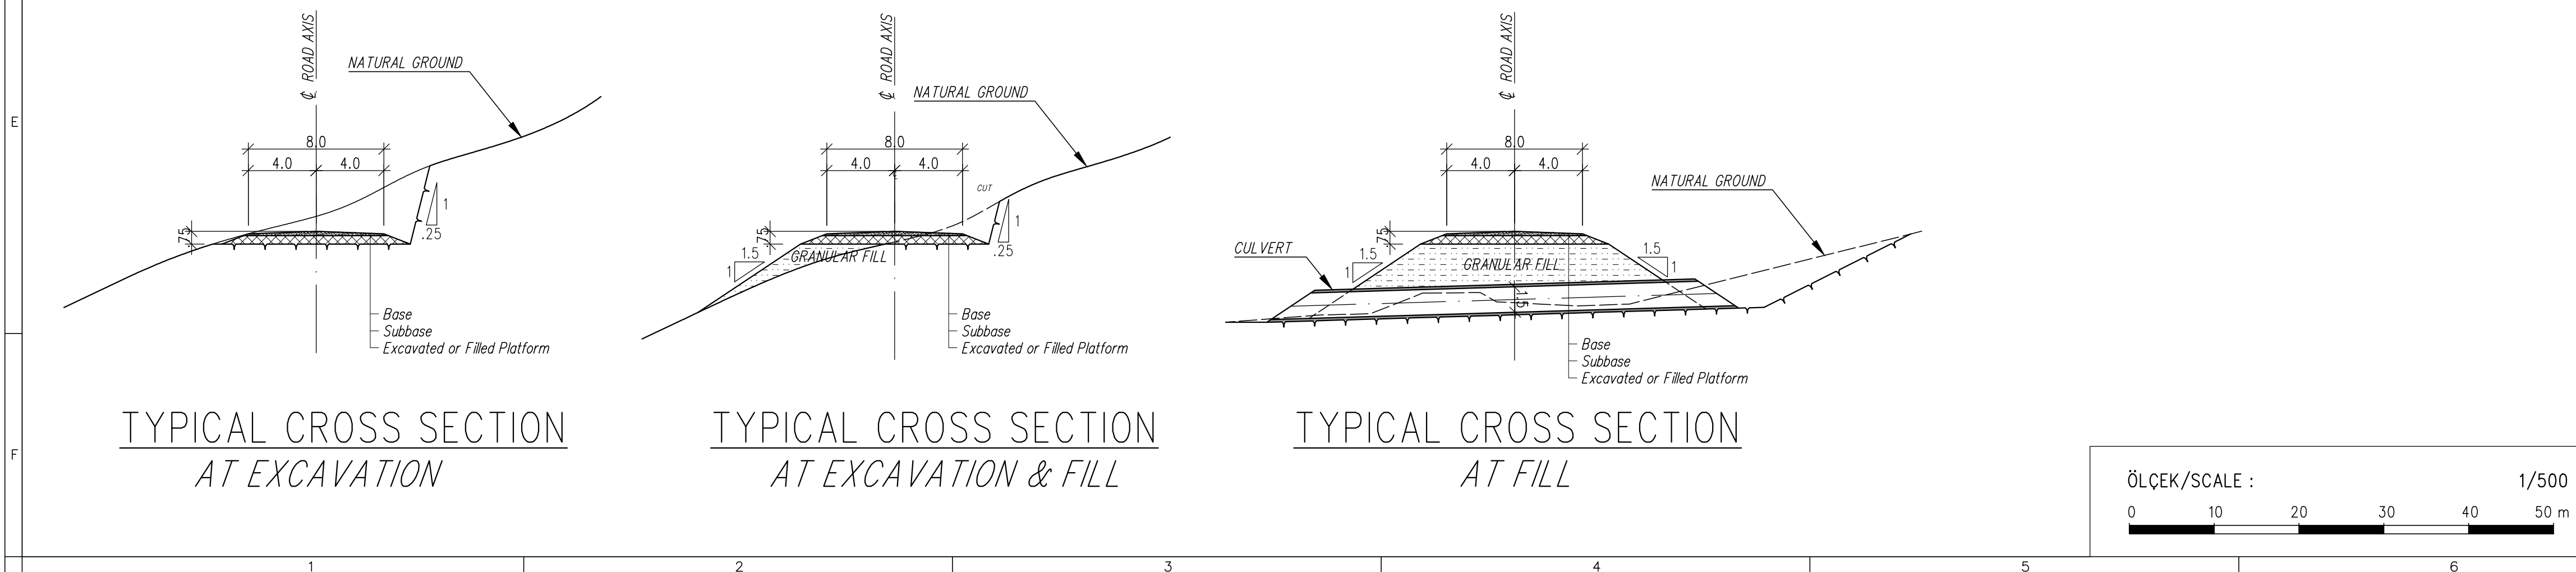


CLIENT APPROVAL		Approved by:		Date:	
No	Revision	Date	Drawn	Designed	Checked
NENSKRA HYDROPOWER PROJECT					
JSC Nenskra		STUCKY			
JSC Nenskra 15, Tamar Mepe Ave Tbilisi, GEORGIA		STUCKY Ltd. Rue du lac 33 1020 Renens, SWITZERLAND 17, Palashvili Str. Tbilisi, 0179, GEORGIA		www.stucky.ch stucky@stucky.ch stucky-caucasus@stucky.ch Tel: +41 21 637 15 13 Tel: +41 21 637 15 08 Tel: +995 32 25 06 01 Fax: +995 32 25 06 01	
PHASE III TENDER DESIGN					
MAIN ACCESS ROAD RE-1 KM 18+130-18+500 PLAN & PROFILE					
50/55					
Size:	Scale:	Drawn by:	E.S.AKSU	Date:	07.05.2012
A1	[500]	Designed by:	M.AYKUT	Date:	07.05.2012
A3	[1000]	Checked by:	L. CANALE	Date:	07.05.2012
Archive No:	Drawing No:		NEN.TD.SIT.01.149.01		
				R0	

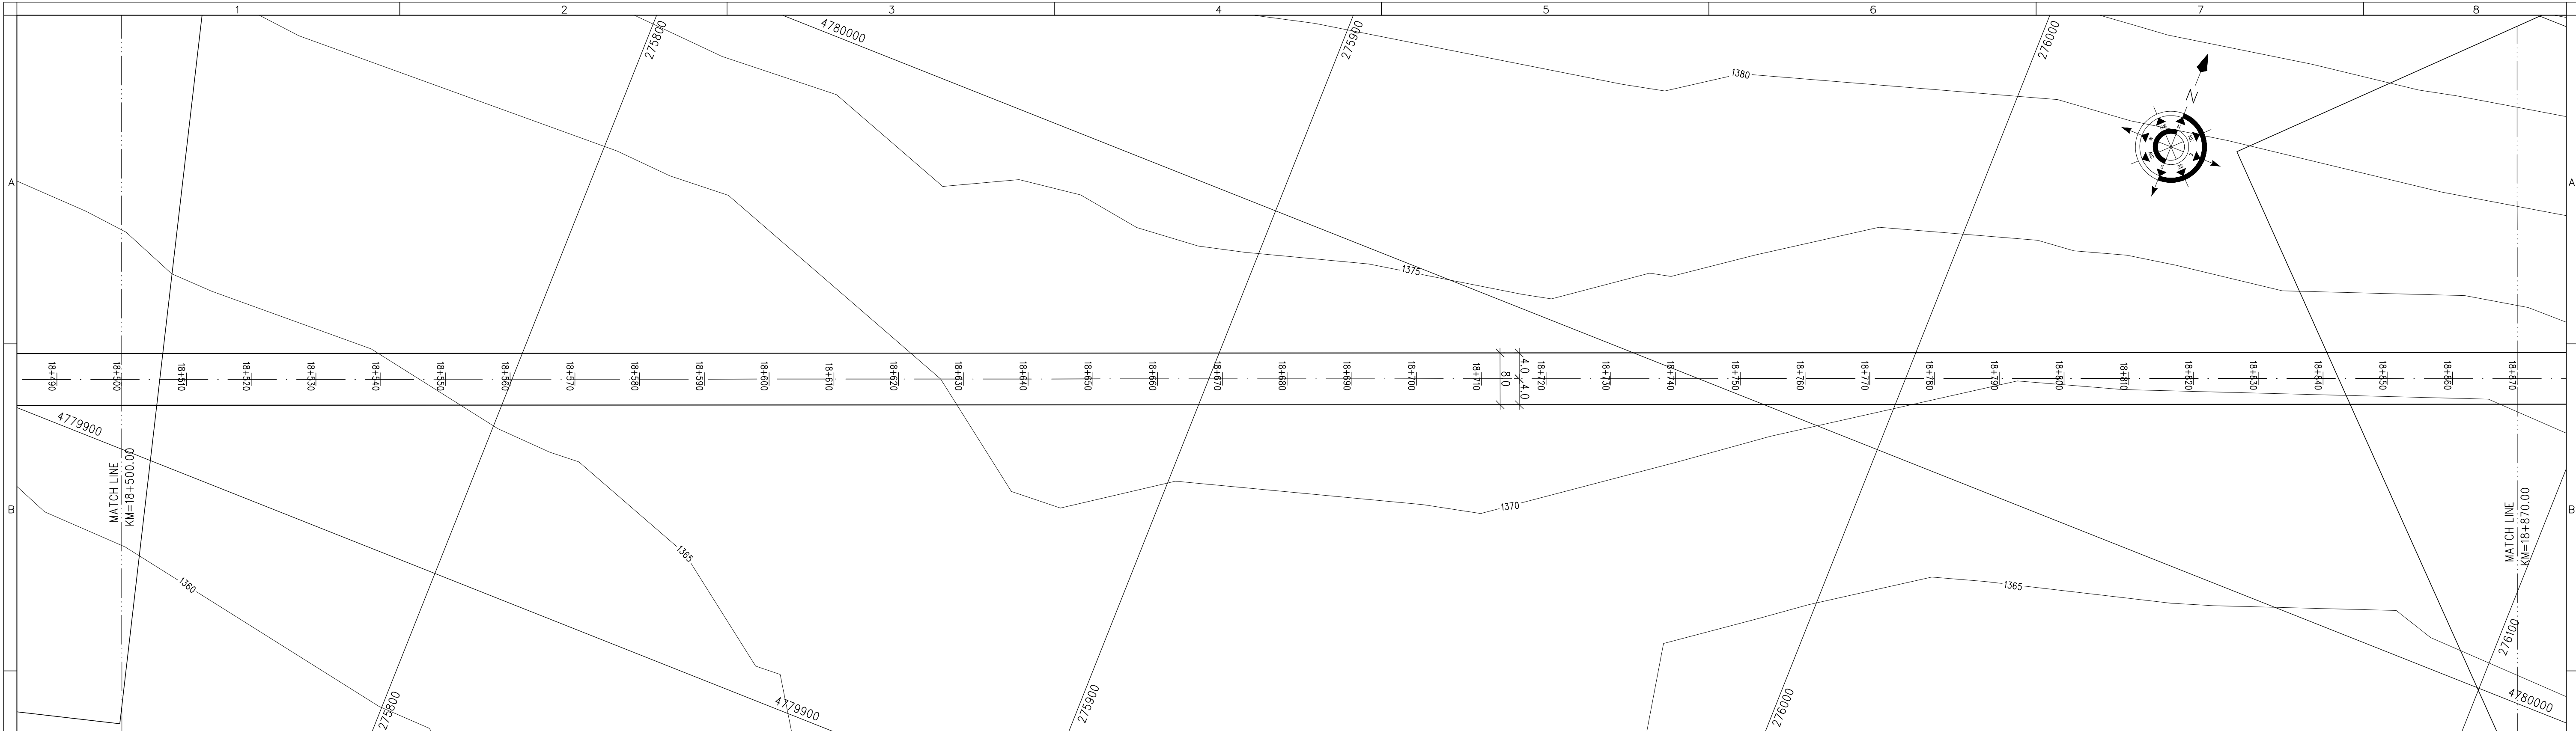

PLAN 51/55

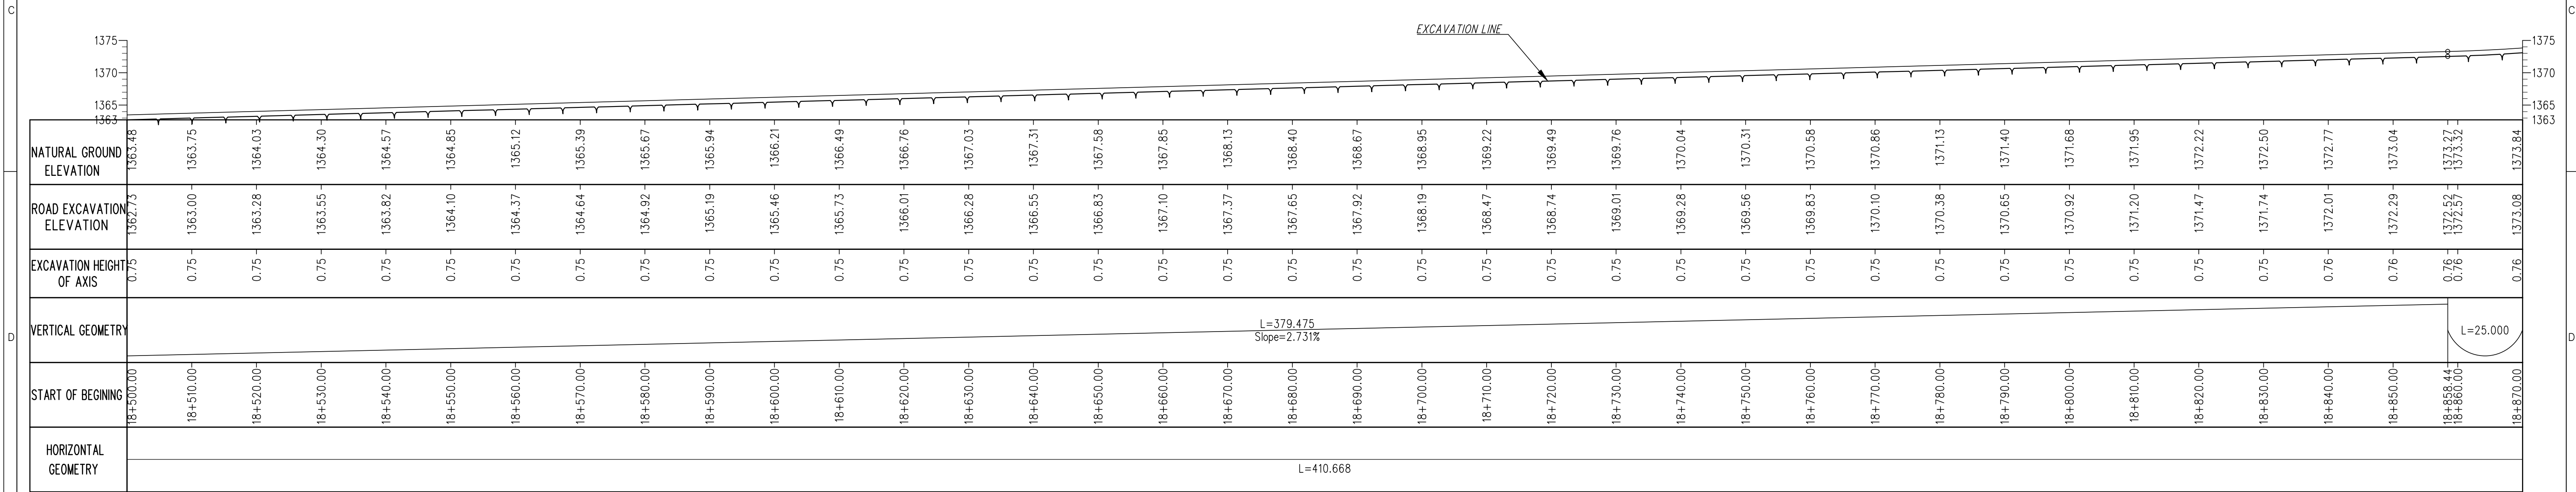

PROFILE 51/55

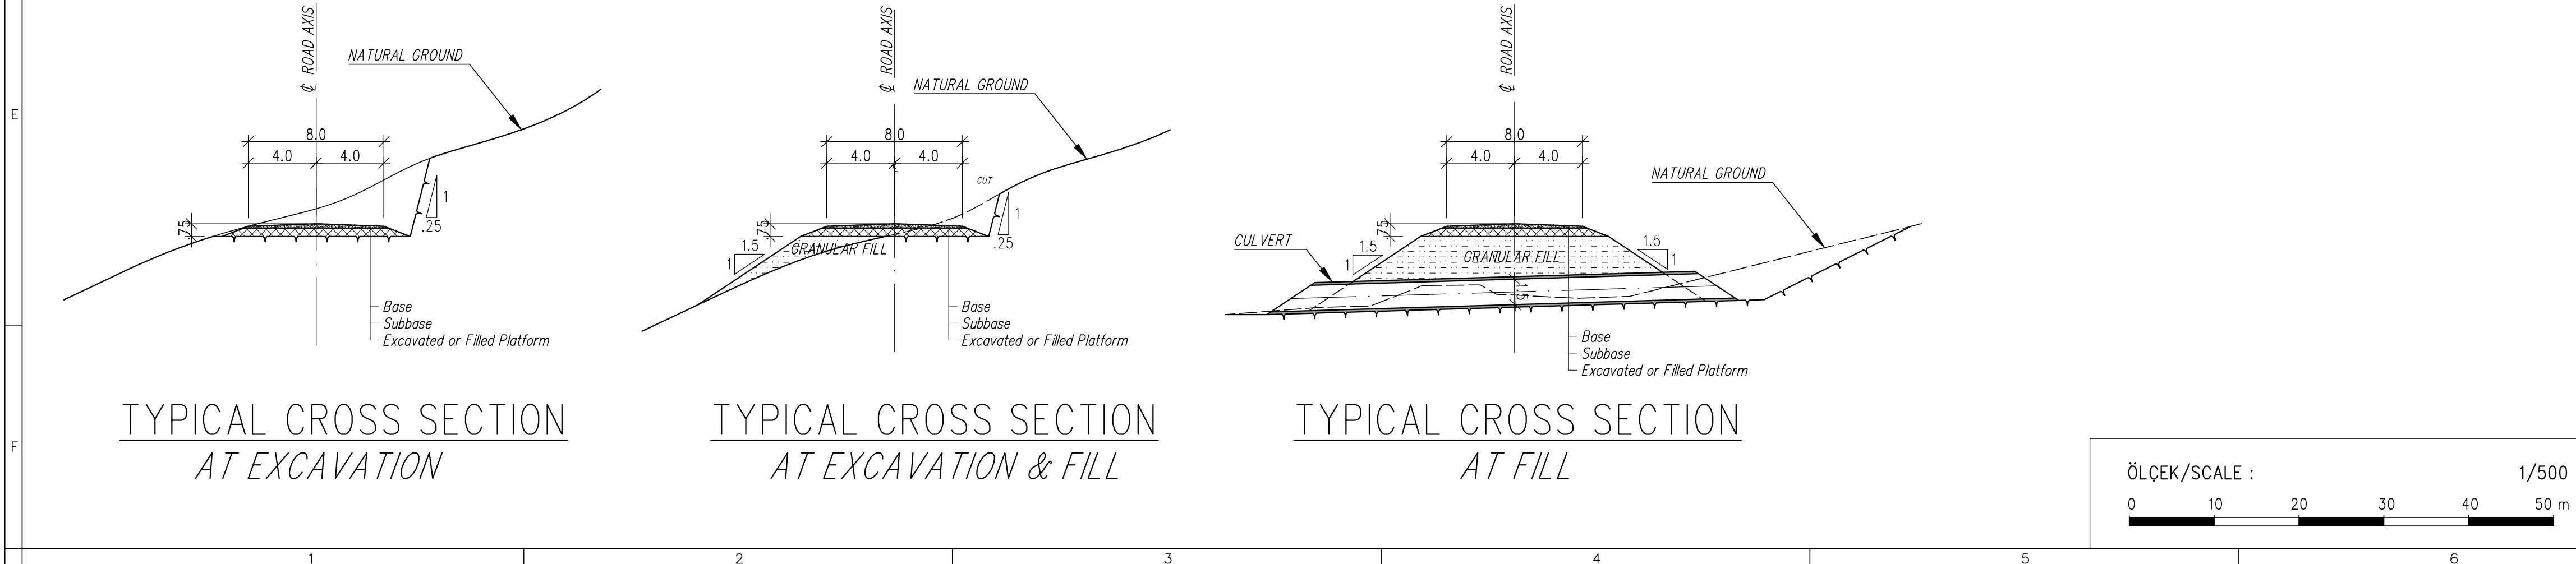

CLIENT APPROVAL		Approved by:		Date:	
No	Revision	Date	Drawn	Designed	Checked

NENSKRA

JSC Nenskra

JSC Nenskra
15, Tamar Mepe Ave
Tbilisi, GEORGIA

HYDROPOWER PROJECT

STUCKY Ltd.
Rue du lac 33
1020 Renens, SWITZERLAND
Tbilisi, GEORGIA

www.stucky.ch
stucky@stucky.ch
stucky-caucasus@stucky.ch

Tel: +41 21 637 15 13
Tel: +41 21 637 15 08
Tel: +995 32 25 06 01
Fax: +995 32 25 06 01




PHASE III TENDER DESIGN

MAIN ACCESS ROAD RE-1 KM 18+500-18+870 PLAN & PROFILE

51/55

Size:	Scale:	Drawn by:	E.S.AKSU	Date:	07.05.2012
A1	[500]	Designed by:	M.AYKUT	Date:	07.05.2012
A3	[1000]	Checked by:	L. CANALE	Date:	07.05.2012
Archive No:	Drawing No:			NEN.TD.SIT.01.150.01	

RO

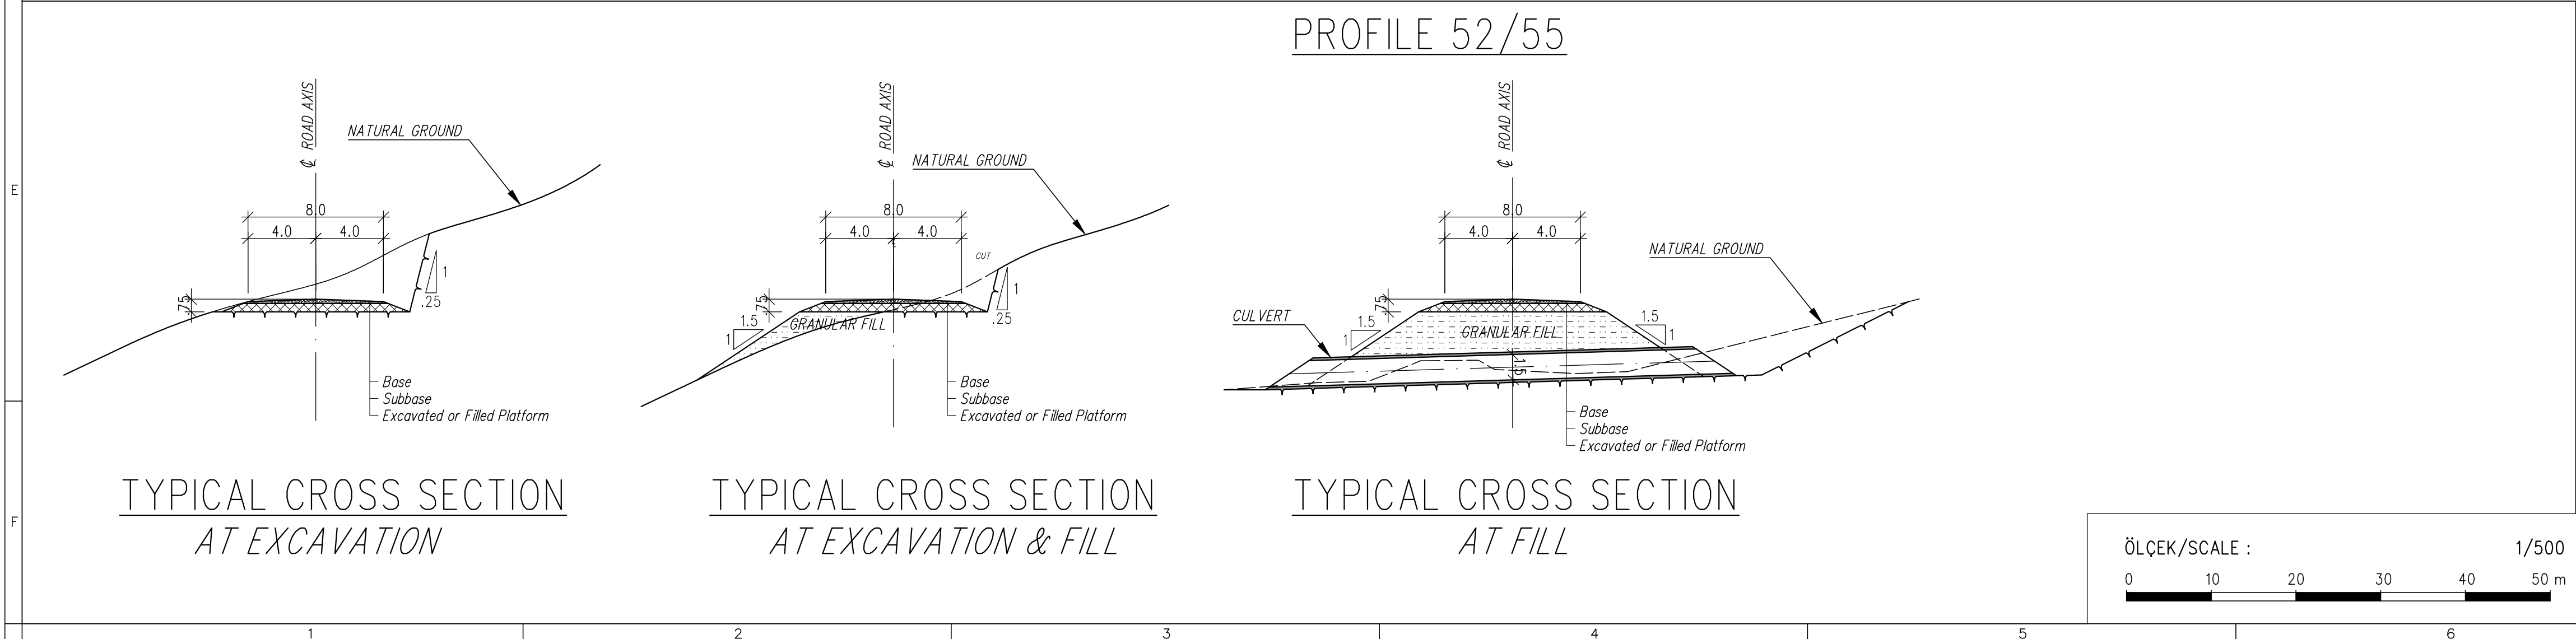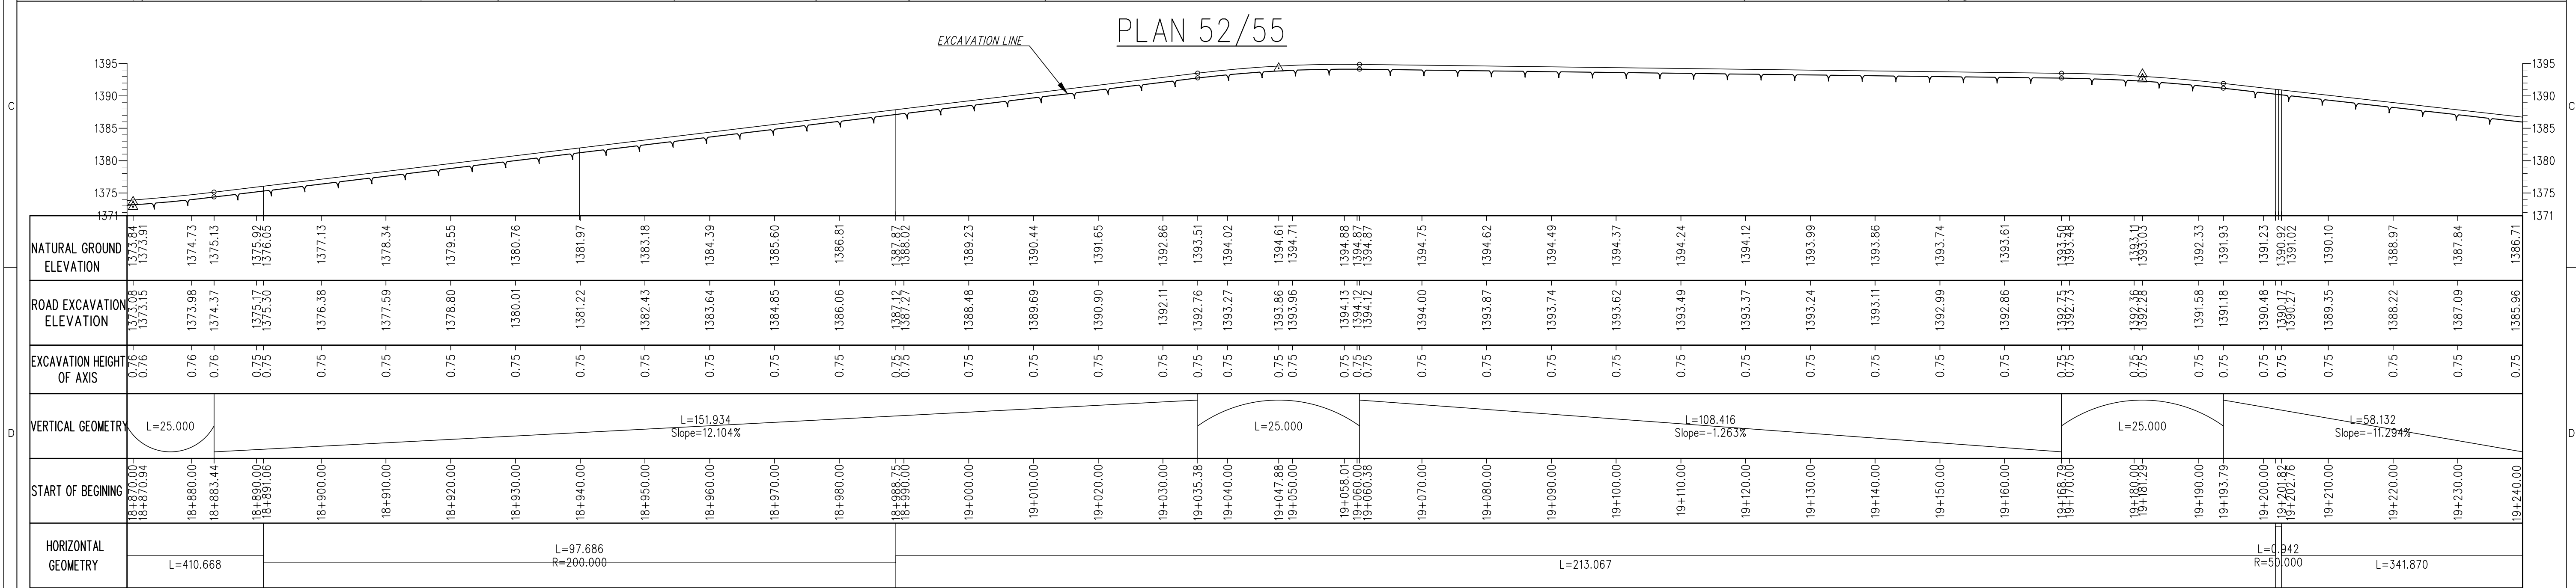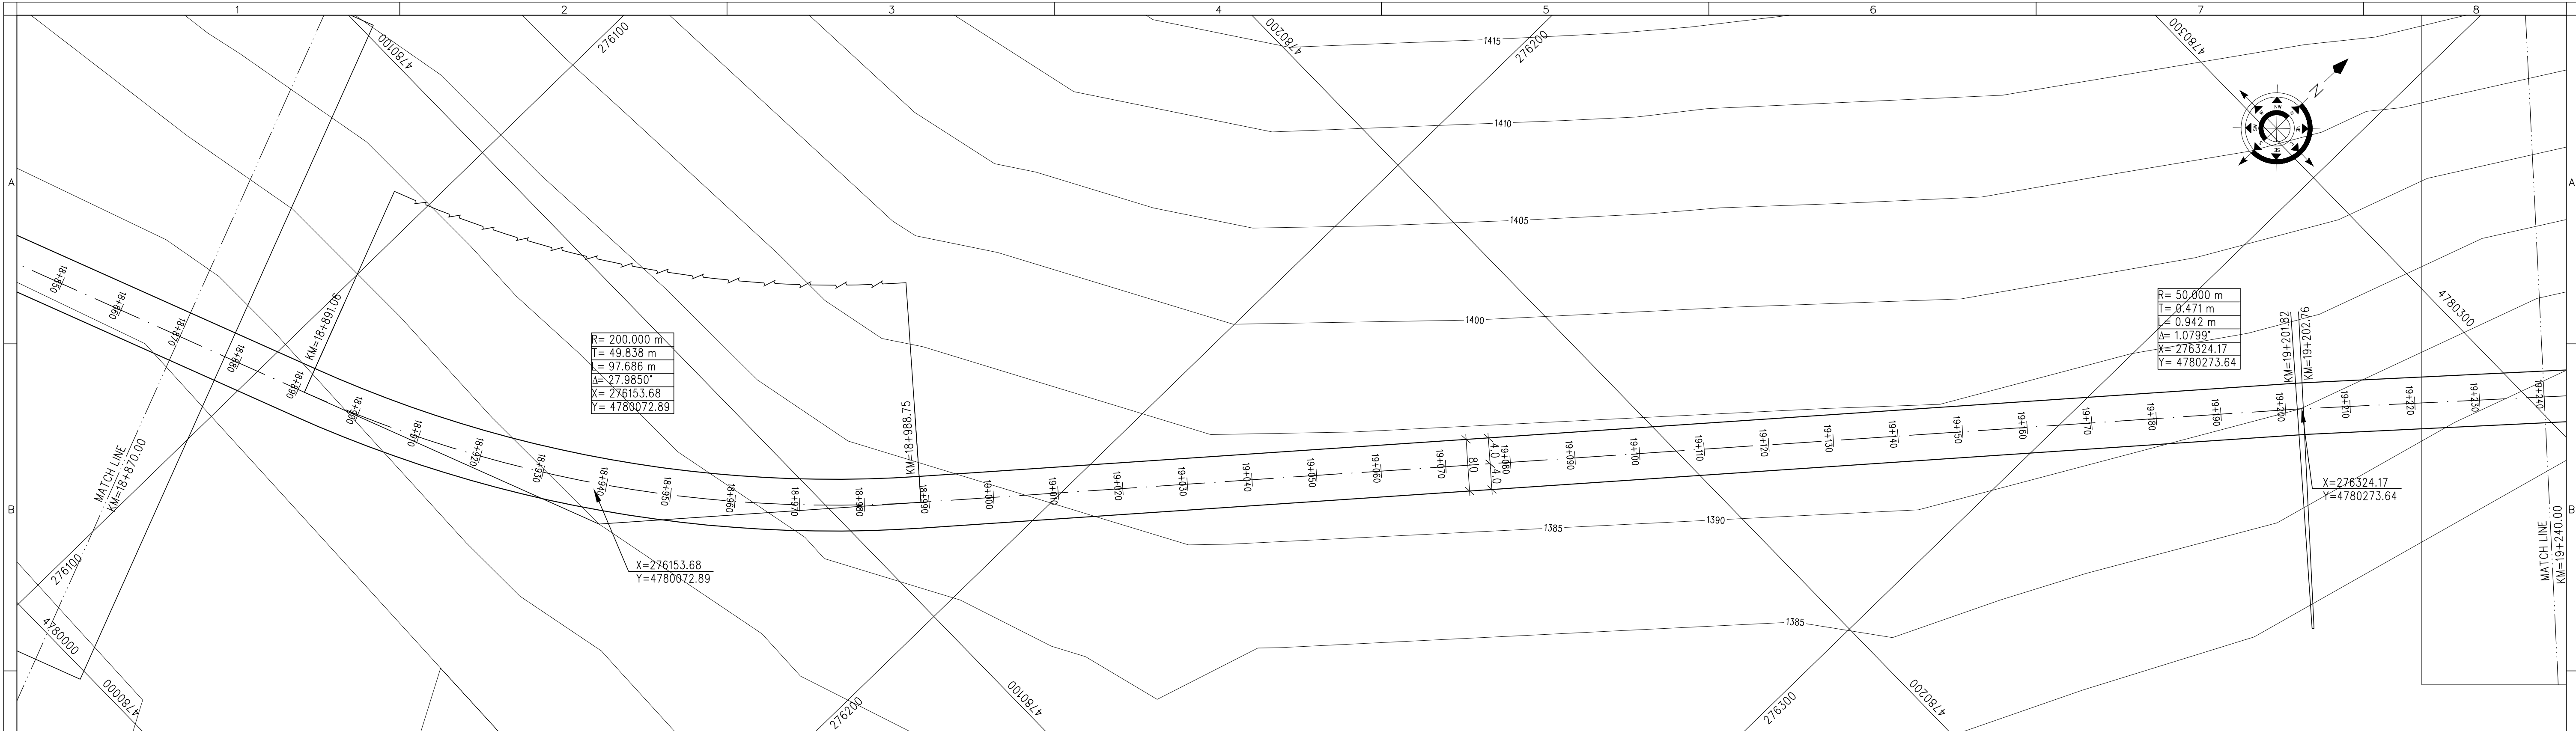

CLIENT APPROVAL		Approved by:		Date:	
No	Revision	Date	Drawn	Designed	Checked

NENSKRA

JSC Nenskra

JSC Nenskra
15, Tamar Mepe Ave
Tbilisi, GEORGIA

HYDROPOWER PROJECT

STUCKY Ltd.
Rue du lac 33
1020 Renens, SWITZERLAND
Tbilisi, 0179, GEORGIA

Size: A1 A3

Scale: [500] [1000]

Drawn by: E.S.AKSU

Designed by: M.AYKUT

Checked by: L. CANALE

Archive No:

07.05.2012

07.05.2012

07.05.2012


NEN.TD.SIT.01.151.01

R0



PHASE III TENDER DESIGN

MAIN ACCESS ROAD RE-1
KM 18+870-19+240
PLAN & PROFILE


52/55

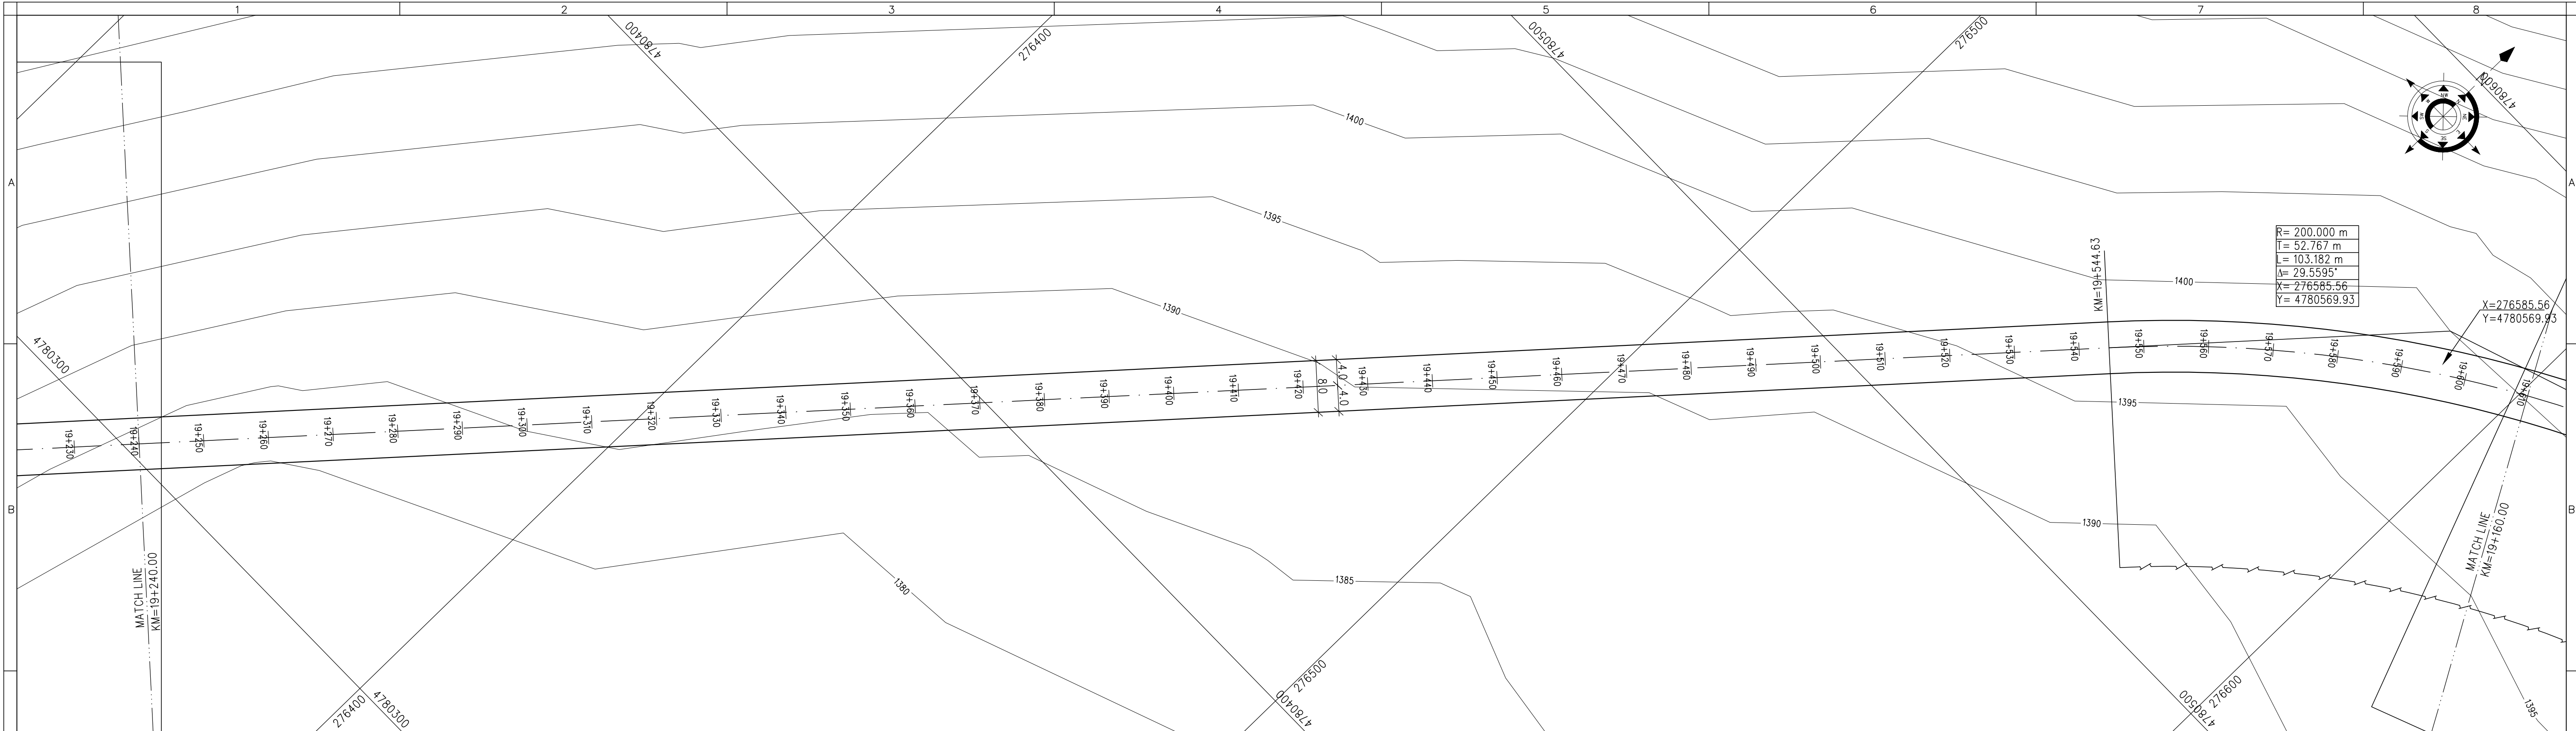


PLAN 53/55

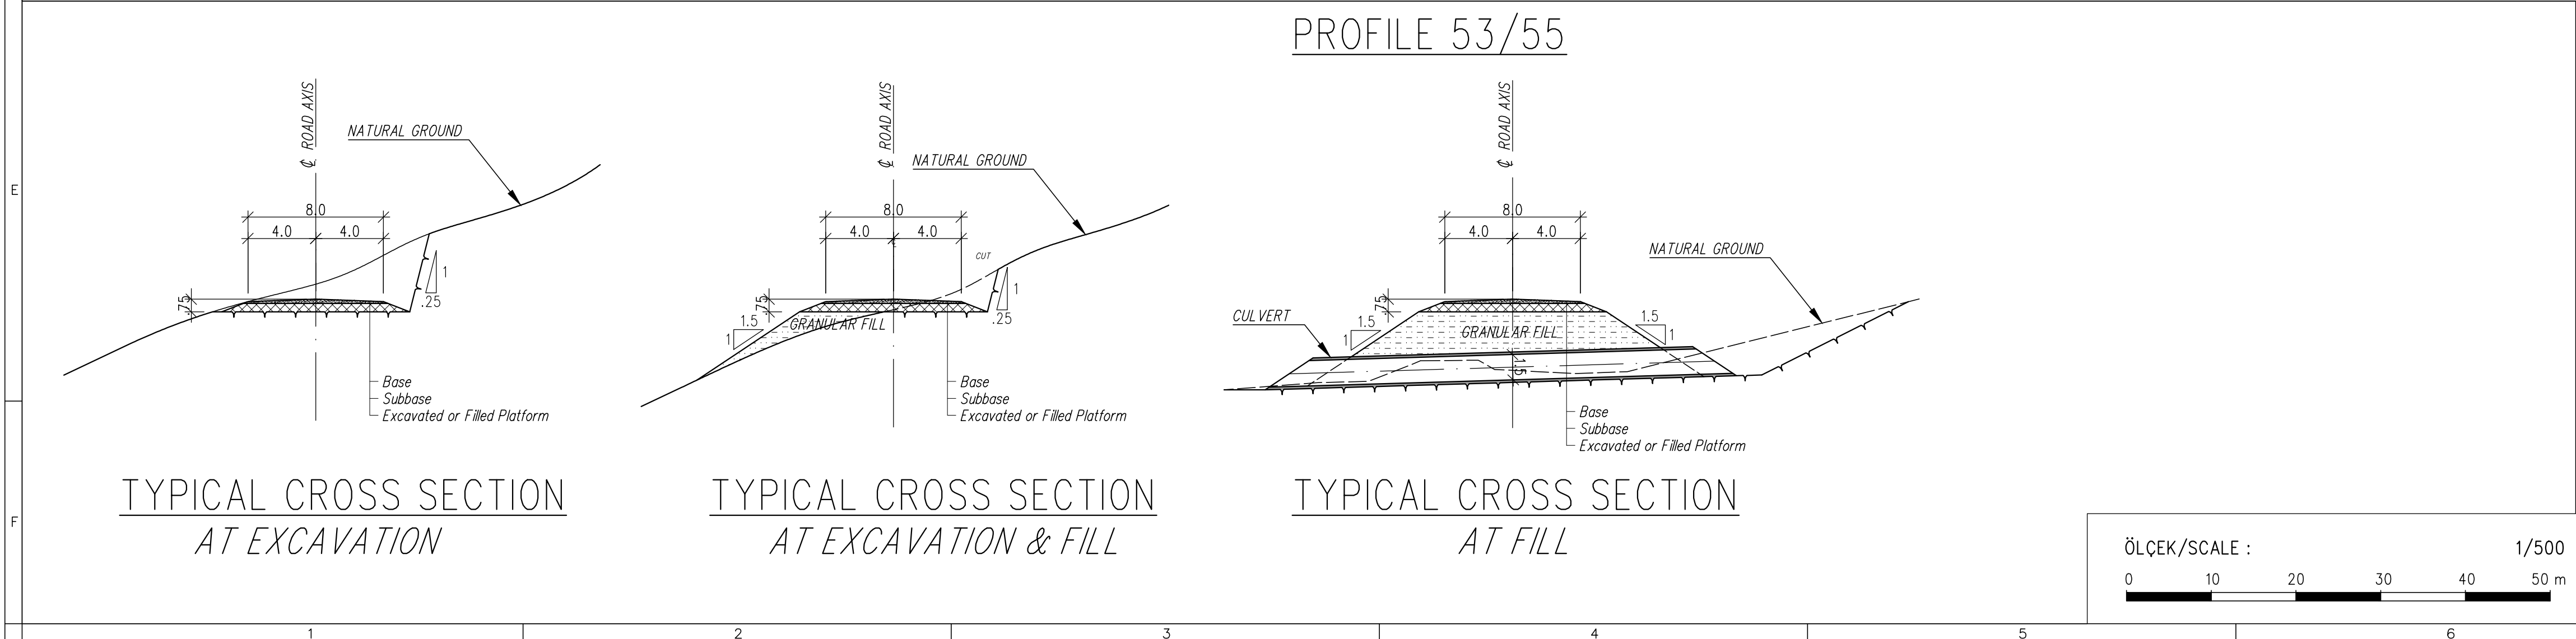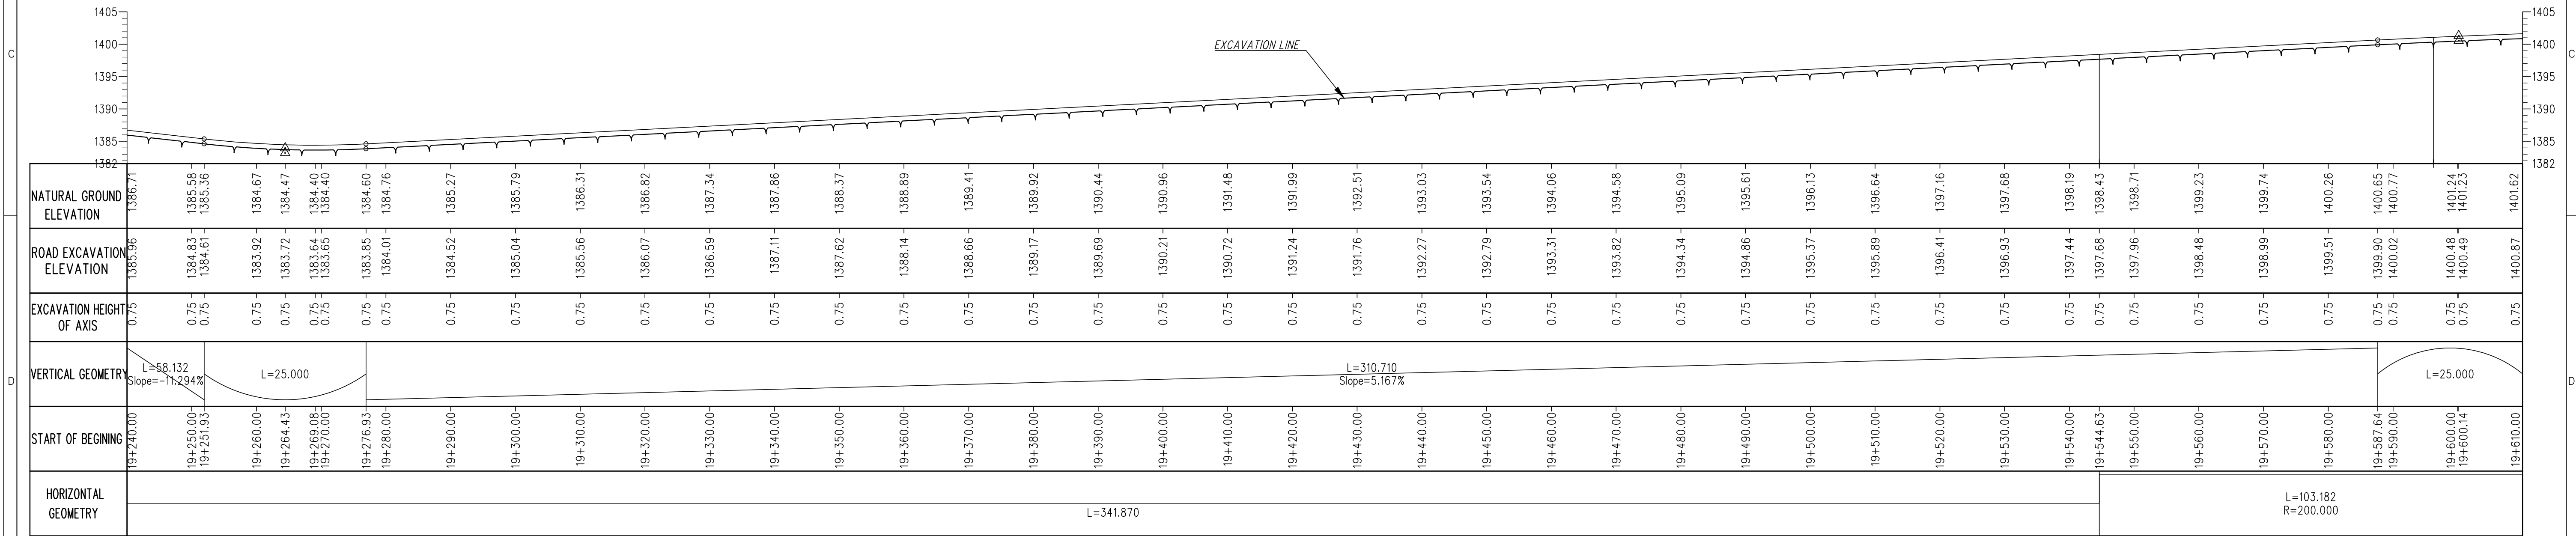


CLIENT APPROVAL		Approved by:		Date:	
No	Revision	Date	Drawn	Designed	Checked
NENSKRA					
JSC Nenskra					
JSC Nenskra 15, Tamar Mepe Ave Tbilisi, GEORGIA		ogjorgozed@partnershipfund.ge Tel: +995 219 95 73 Fax: +995 219 95 73		www.stucky.ch stucky@stucky.ch stucky-caucasus@stucky.ch Tel: +41 21 637 15 13 Tel: +41 21 637 15 08 Tel: +995 32 25 06 01 Fax: +995 32 25 06 01	
PHASE III TENDER DESIGN					
MAIN ACCESS ROAD RE-1					
KM 19+240-19+610					
PLAN & PROFILE					
53/55					
Size:	Scale:	Drawn by:	E.S.AKSU	Date:	07.05.2012
A1	[500]	Designed by:	M.AYKUT	Date:	07.05.2012
A3	[1000]	Checked by:	L. CANALE	Date:	07.05.2012
Archive No:	Drawing No:		NEN.TD.SIT.01.152.01		
R0					

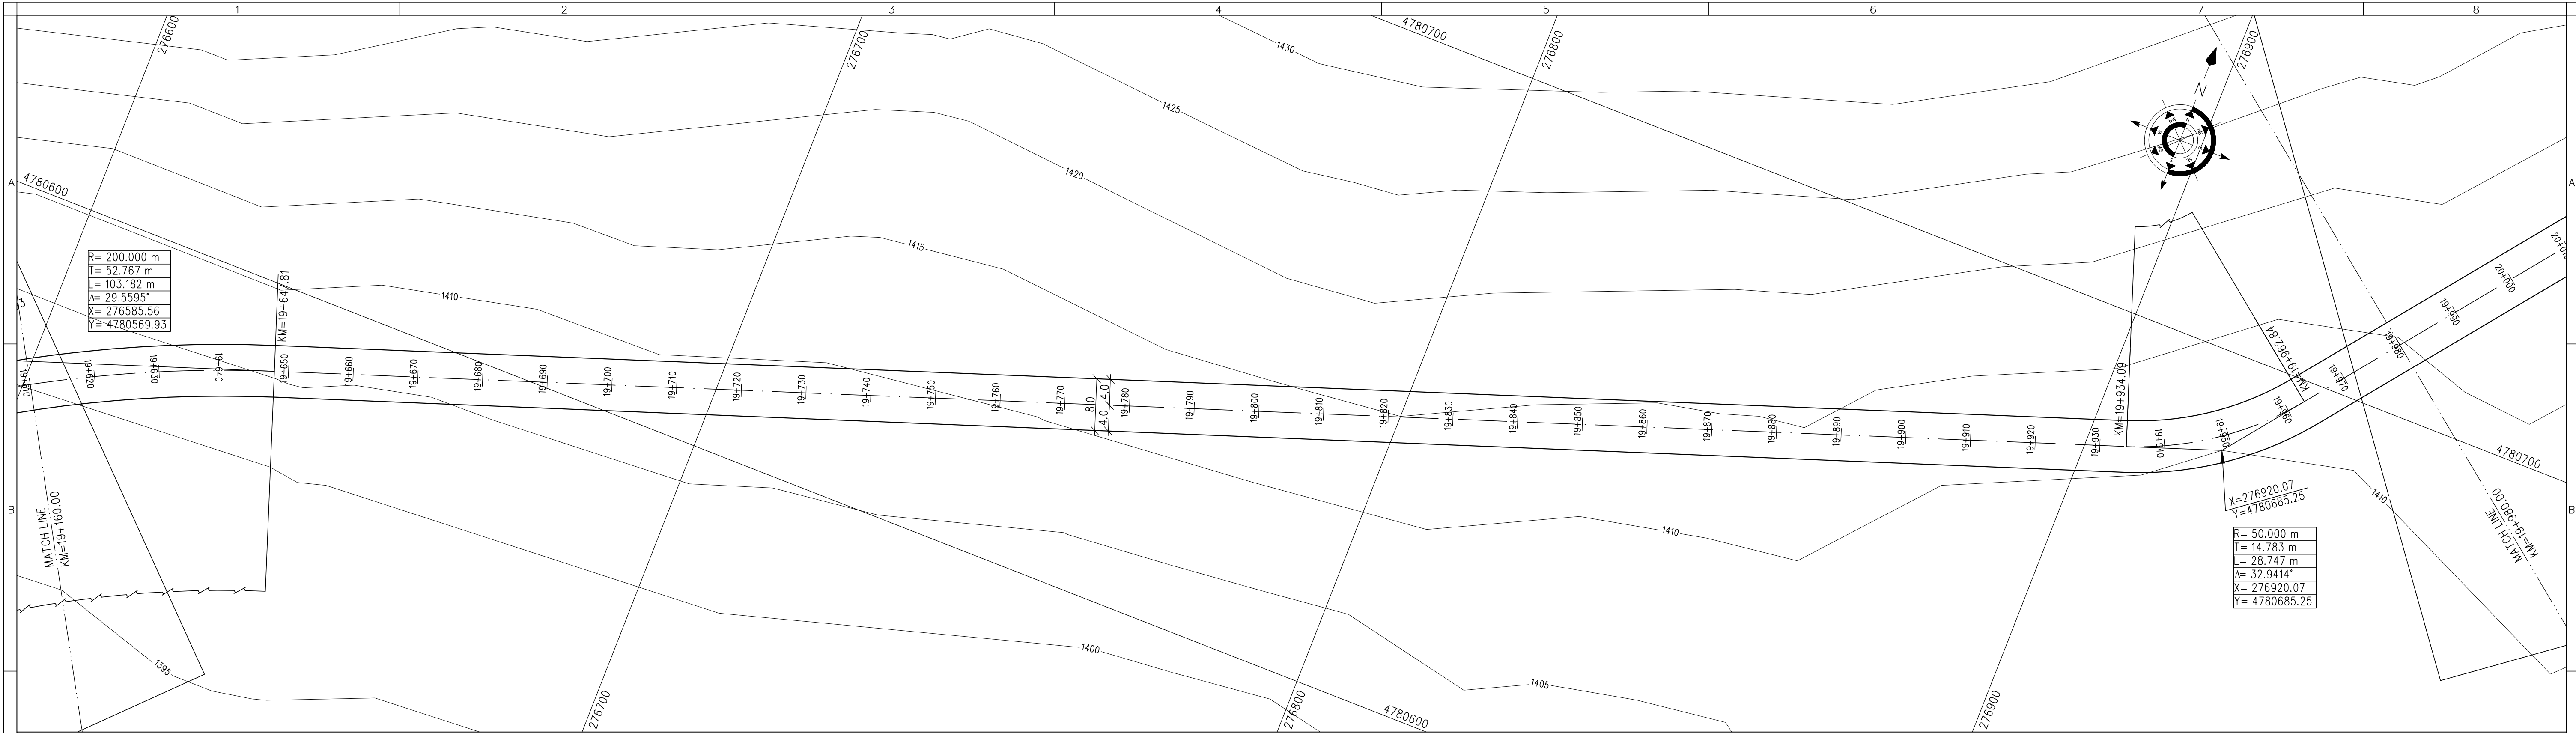

PLAN 54/55

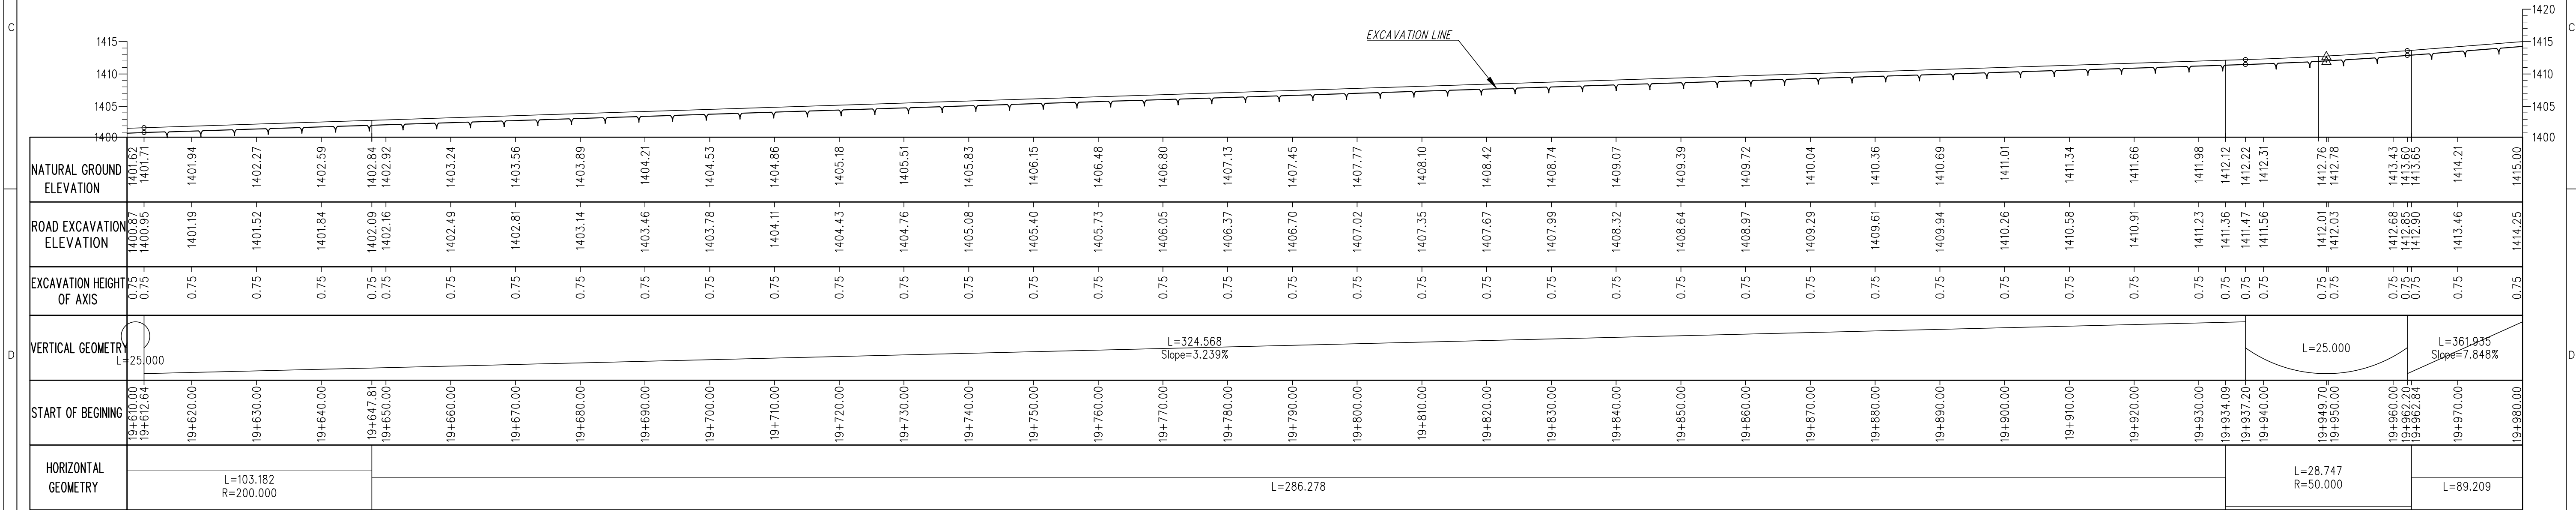

PROFILE 54/55

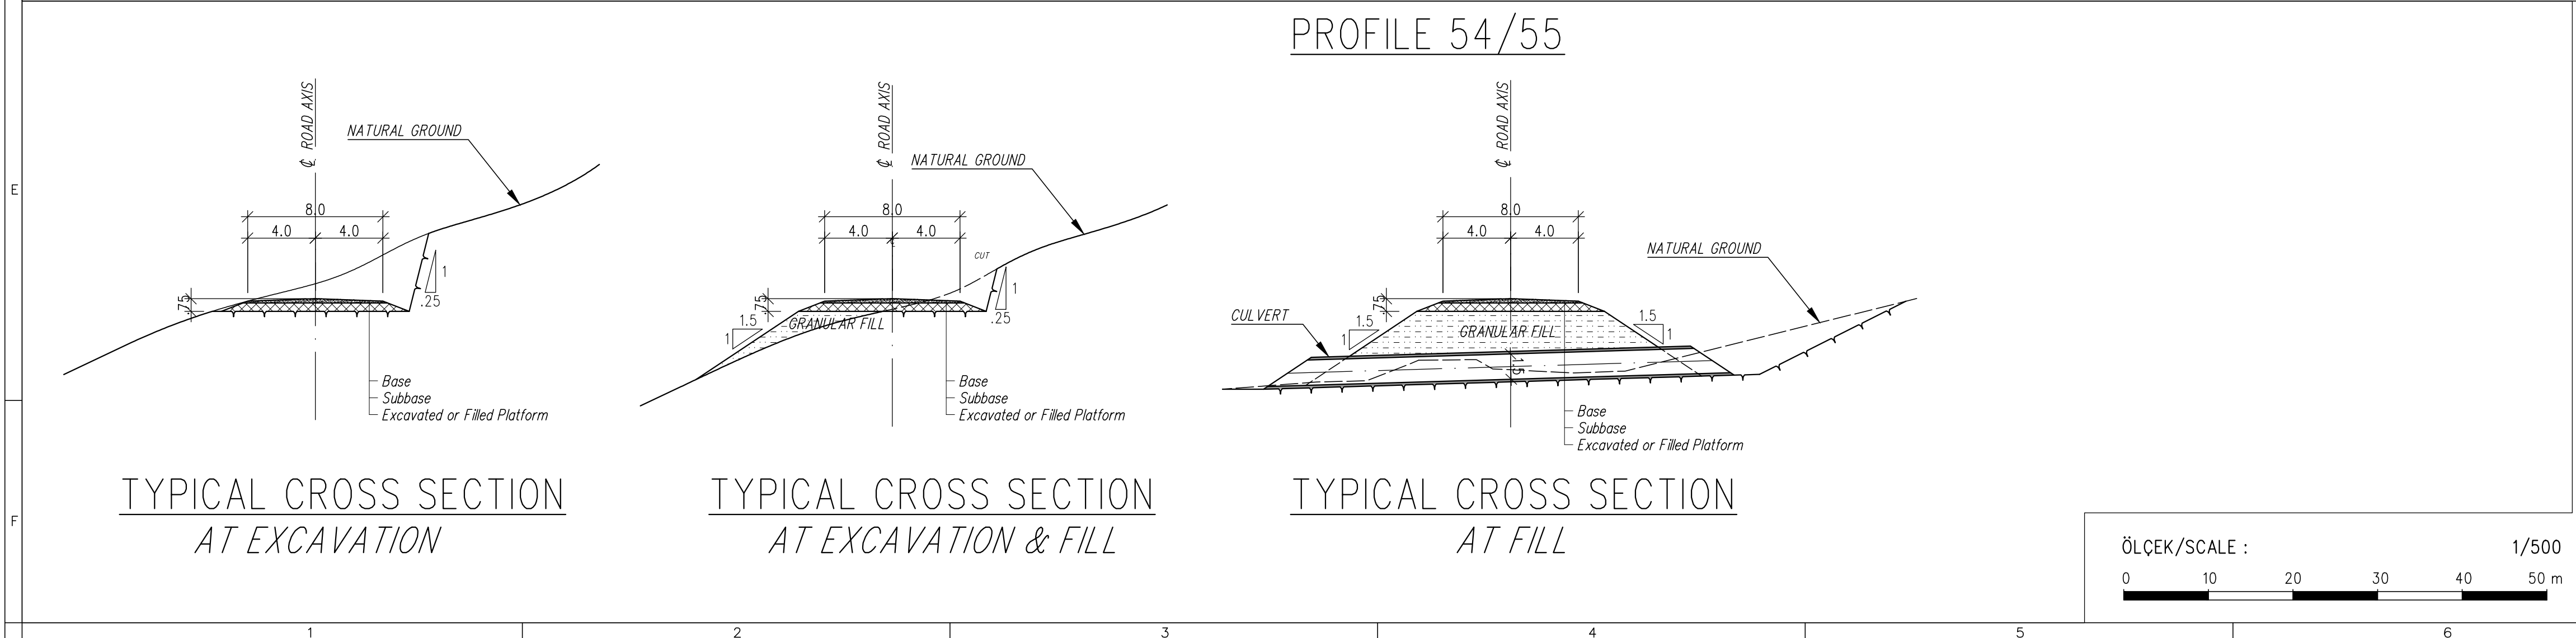

CLIENT APPROVAL

Approved by:

Date:

No	Revision	Date	Drawn	Designed	Checked

NENSKRA

JSC Nenskra

JSC Nenskra
15, Tamar Mepe Ave
Tbilisi, GEORGIA

HYDROPOWER PROJECT

STUCKY

STUCKY Ltd.
Rue du lac 33
1020 Renens, SWITZERLAND
Tbilisi, 0179, GEORGIA

www.stucky.ch
stucky@stucky.ch
stucky-caucasus@stucky.ch

Tel: +41 21 637 15 13
Tel: +41 21 637 15 08
Tel: +995 32 25 06 01
Fax: +995 32 25 06 01

PHASE III TENDER DESIGN

MAIN ACCESS ROAD RE-1
KM 19+610-19+980
PLAN & PROFILE

54/55

Size: A1 [500] A3 [1000]

Scale: [500] [1000]

Archive No:

Drawn by: E.S.AKSU

Designed by: M.AYKUT

Checked by: L. CANALE


Drawing No: NEN.TD.SIT.01.153.01

Date: 07.05.2012


Date: 07.05.2012

Date: 07.05.2012


RO

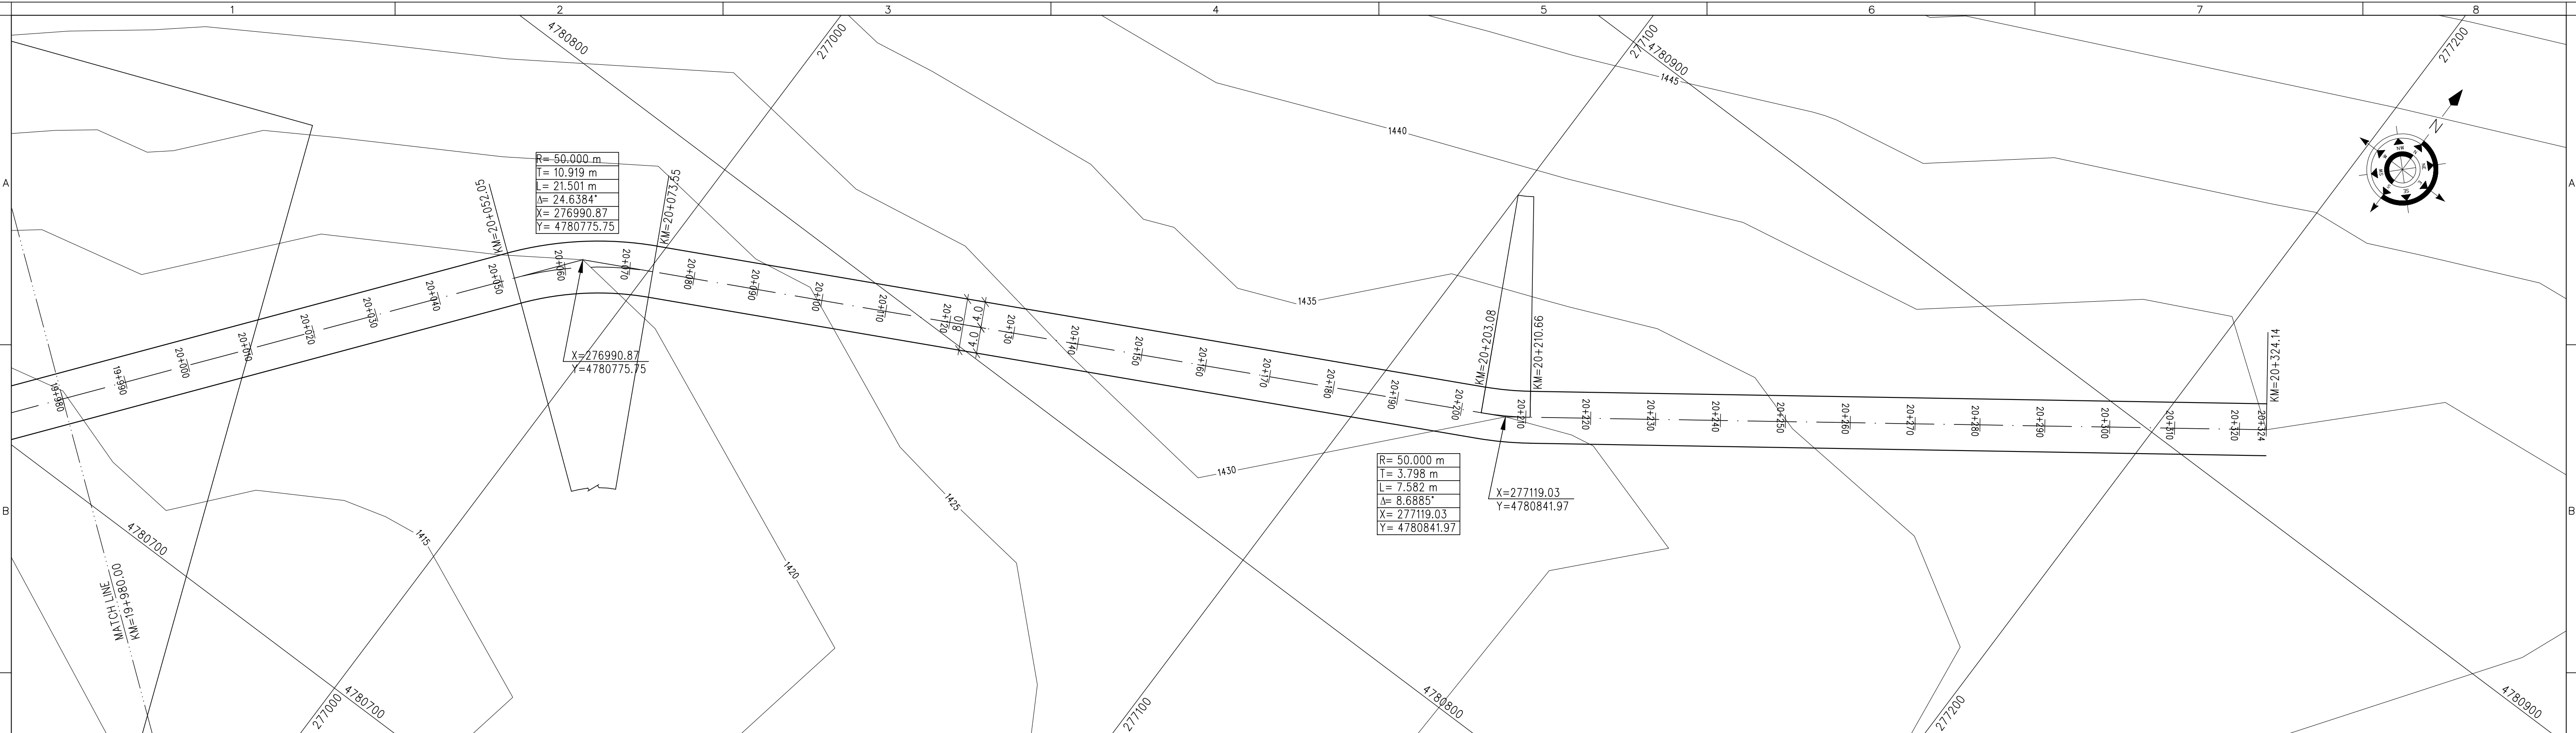

PLAN 55/55

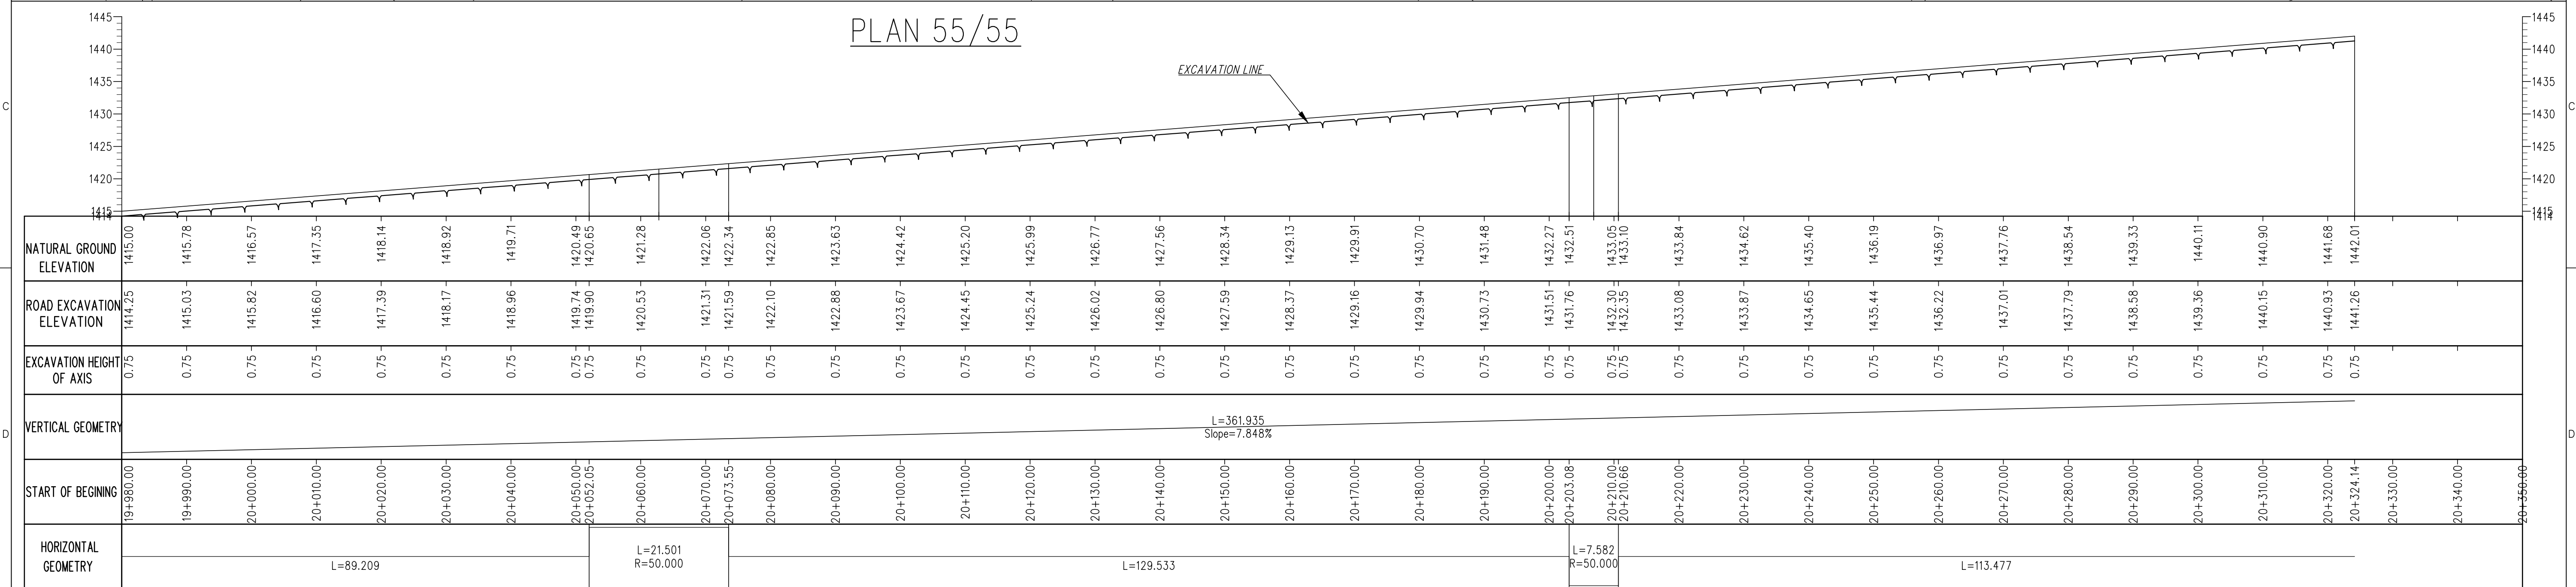

PROFILE 55/55

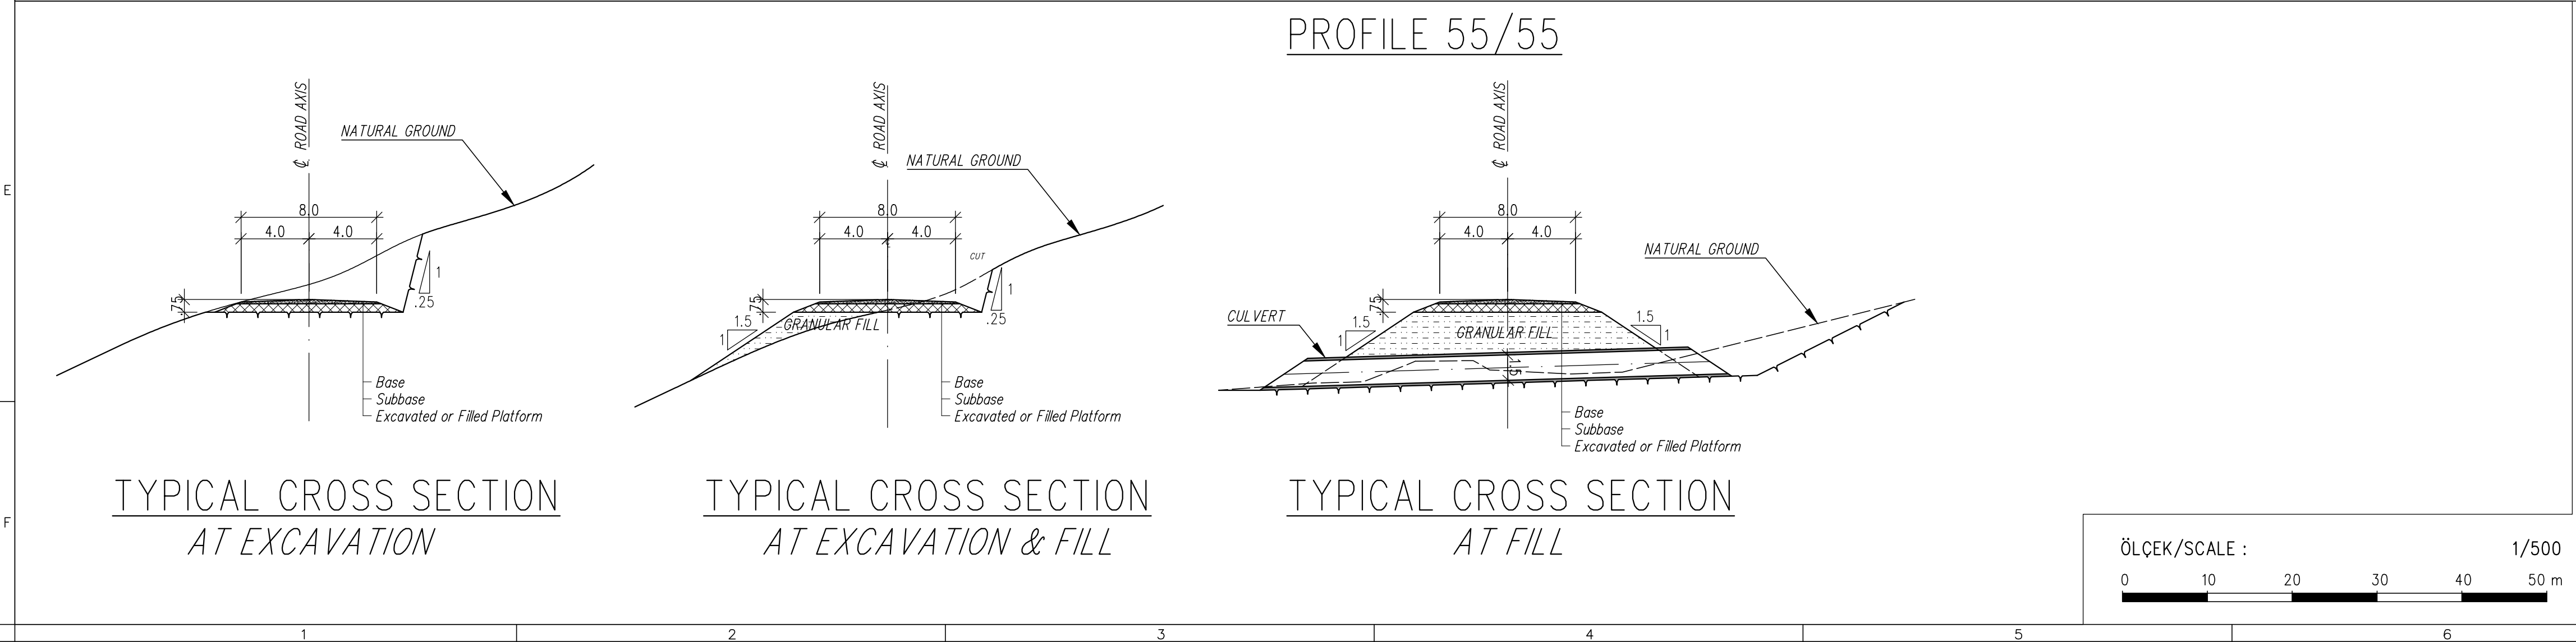

CLIENT APPROVAL

Approved by:

Date:

No	Revision	Date	Drawn	Designed	Checked

NENSKRA

JSC Nenskra

JSC Nenskra
15, Tamar Mepe Ave
Tbilisi, GEORGIA

HYDROPOWER PROJECT

STUCKY

STUCKY Ltd.
Rue du lac 33
1020 Renens, SWITZERLAND
17, Palashvili Str.
Tbilisi, 0179, GEORGIA

www.stucky.ch
stucky@stucky.ch
stucky-caucasus@stucky.ch

Tel: +41 21 637 15 13
Tel: +41 21 637 15 08
Tel: +995 32 25 06 01
Fax: +995 32 25 06 01

PHASE III TENDER DESIGN

MAIN ACCESS ROAD RE-1
KM 19+980-20+324

PLAN & PROFILE

55/55

Size:	Scale:	Drawn by:	E.S.AKSU	Date:	07.05.2012
A1	[500]	Designed by:	M.AYKUT	Date:	07.05.2012
A3	[1000]	Checked by:	L. CANALE	Date:	07.05.2012
Archive No:		Drawing No:	NEN.TD.SIT.01.154.01		RO

1/2

