


IV sar Tu l is gegma m 1:200

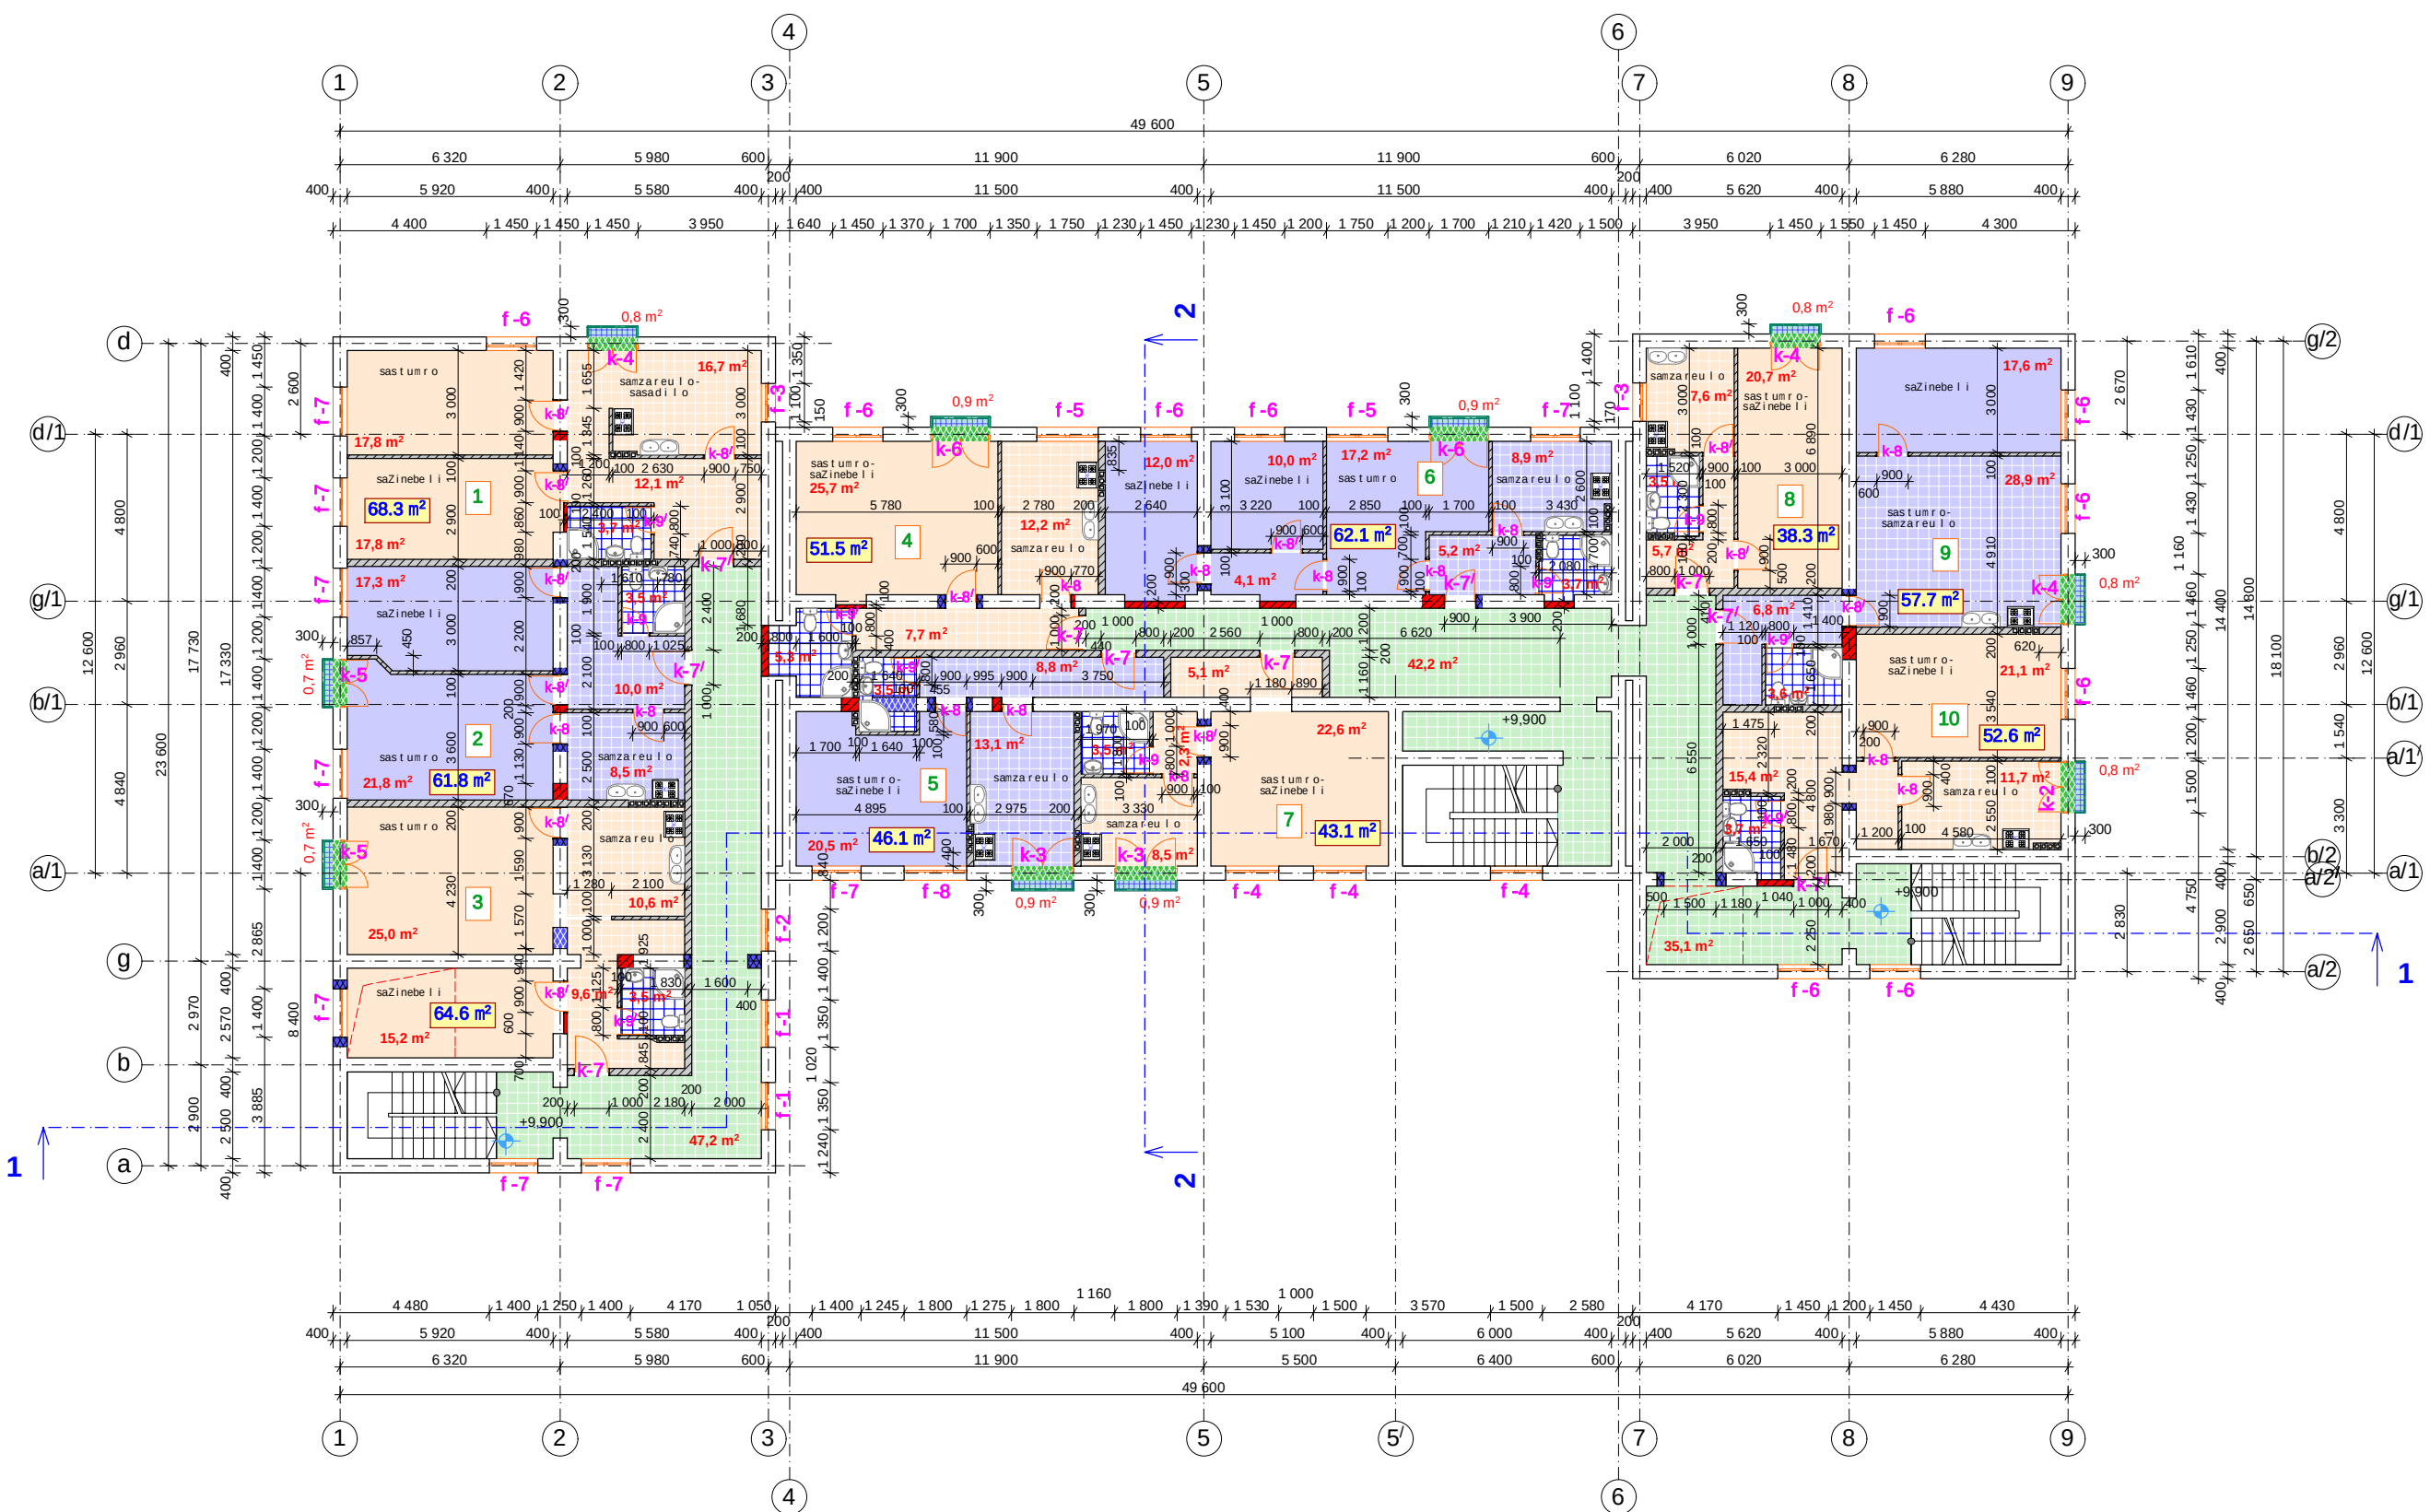

- arsebul imzidiked lebi
- Riobis gamoWra
- arsebul i Riobis gafar Toeba
- Riobis amoSeneba
- sap roeqto tixrebi
- fanjris qveSa ked l is gamoWra
- l i f t i s Saxtebis Riobebis Sevseba rkina-bet on i T

 l aminatis i ataki met l axis i ataki

- eqsp l ikacia
- | | |
|-----------------|---------|
| 1. oroTaxiani | 68.3 m2 |
| 2. oroTaxiani | 61.8 m2 |
| 3. oroTaxiani | 64.6 m2 |
| 4. erToTaxiani | 51.5 m2 |
| 5. erToTaxiani | 46.1 m2 |
| 6. samoTaxiani | 62.1 m2 |
| 7. erToTaxiani | 43.1 m2 |
| 8. erToTaxiani | 38.3 m2 |
| 9. erToTaxiani | 57.7 m2 |
| 10. erToTaxiani | 52.6 m2 |

format i A-3		Tbilisi 2011 w.	p.l.n. fail is saxeli
eqsp l ikacia:			
pirobiT i niSnebi:			
Seni Svnebi:			
damkveT i:			
misamarT i: qalaq wyal tuboSi erisTavis q.#16-Si mdebare Senobis gadagegmarebisa da reabilitaciis proeqti			
proeqtis saxelwodeba:			
skveris proeqti			
Tanamdeboba	gv a r i	xel mowera	Tar i R i
direktori	T.Senge l i a		
pr. avtori	z. vaSakiZe		
daamuSava	g. mi naZe		
Seamowma	g. qebu l i a		
S.p.s.		misamarT i:	
"jeo reseti "		q.Tvi l i si, wereT l is gamz. #67a	
masS tabi	1:200		
Tar i R i	11.07.2012	meo Txe sar Tu l is gegma	
stadia		furceli	furclebi
proeqti		a - 4	