


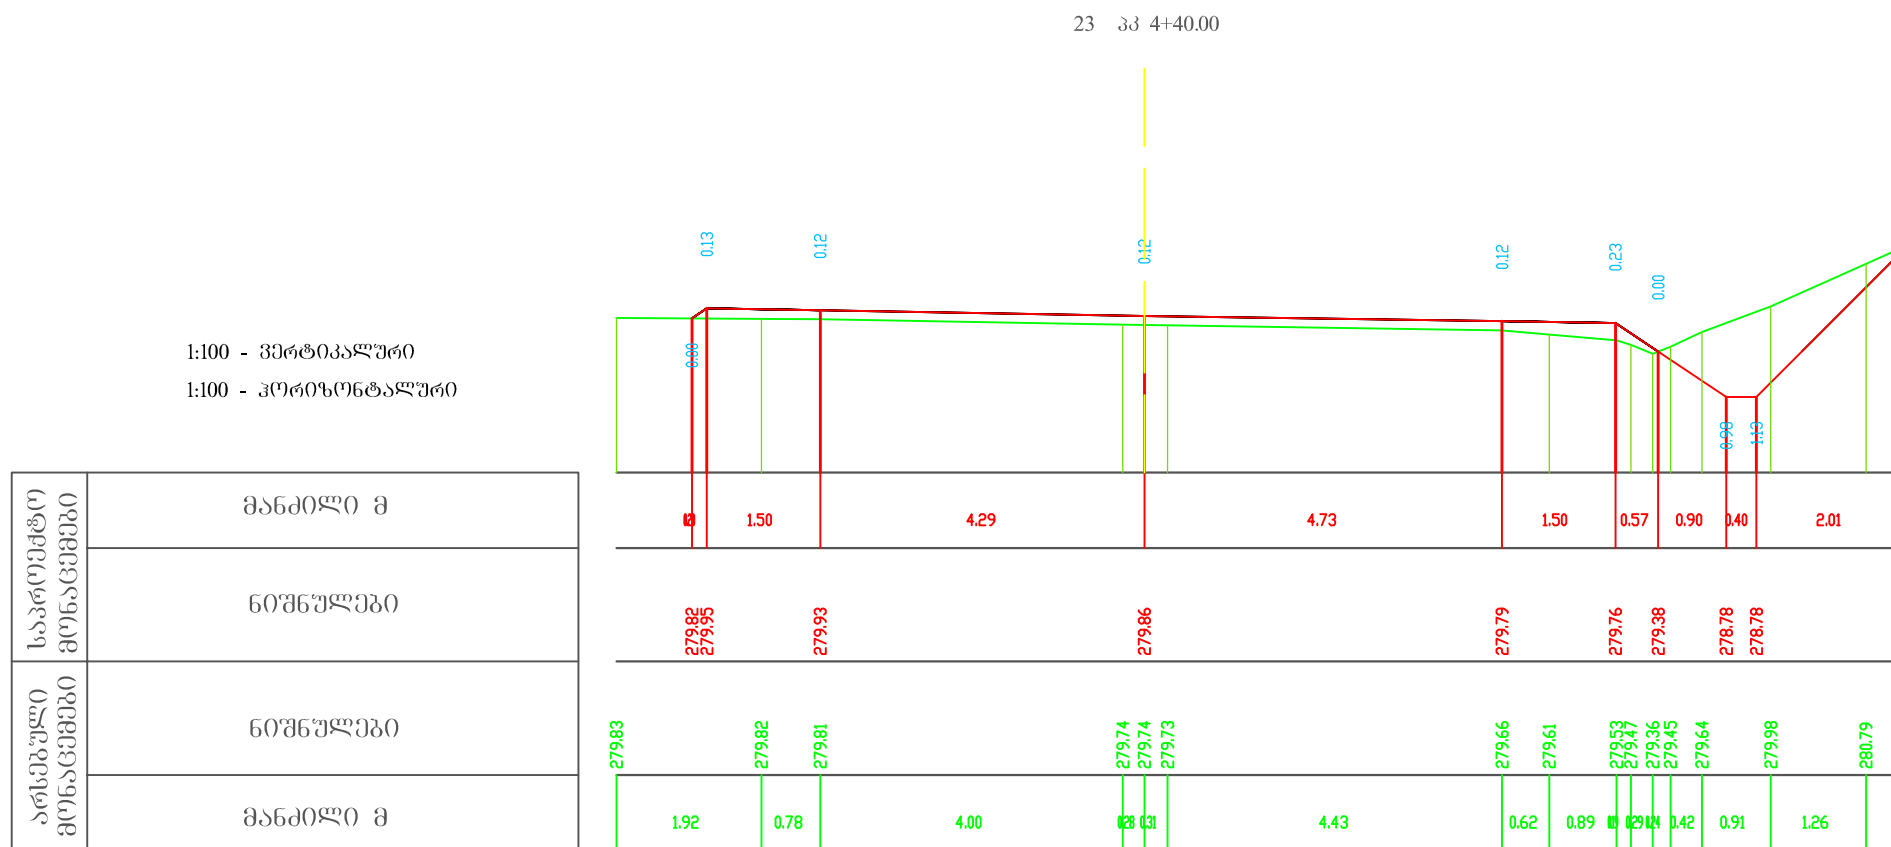
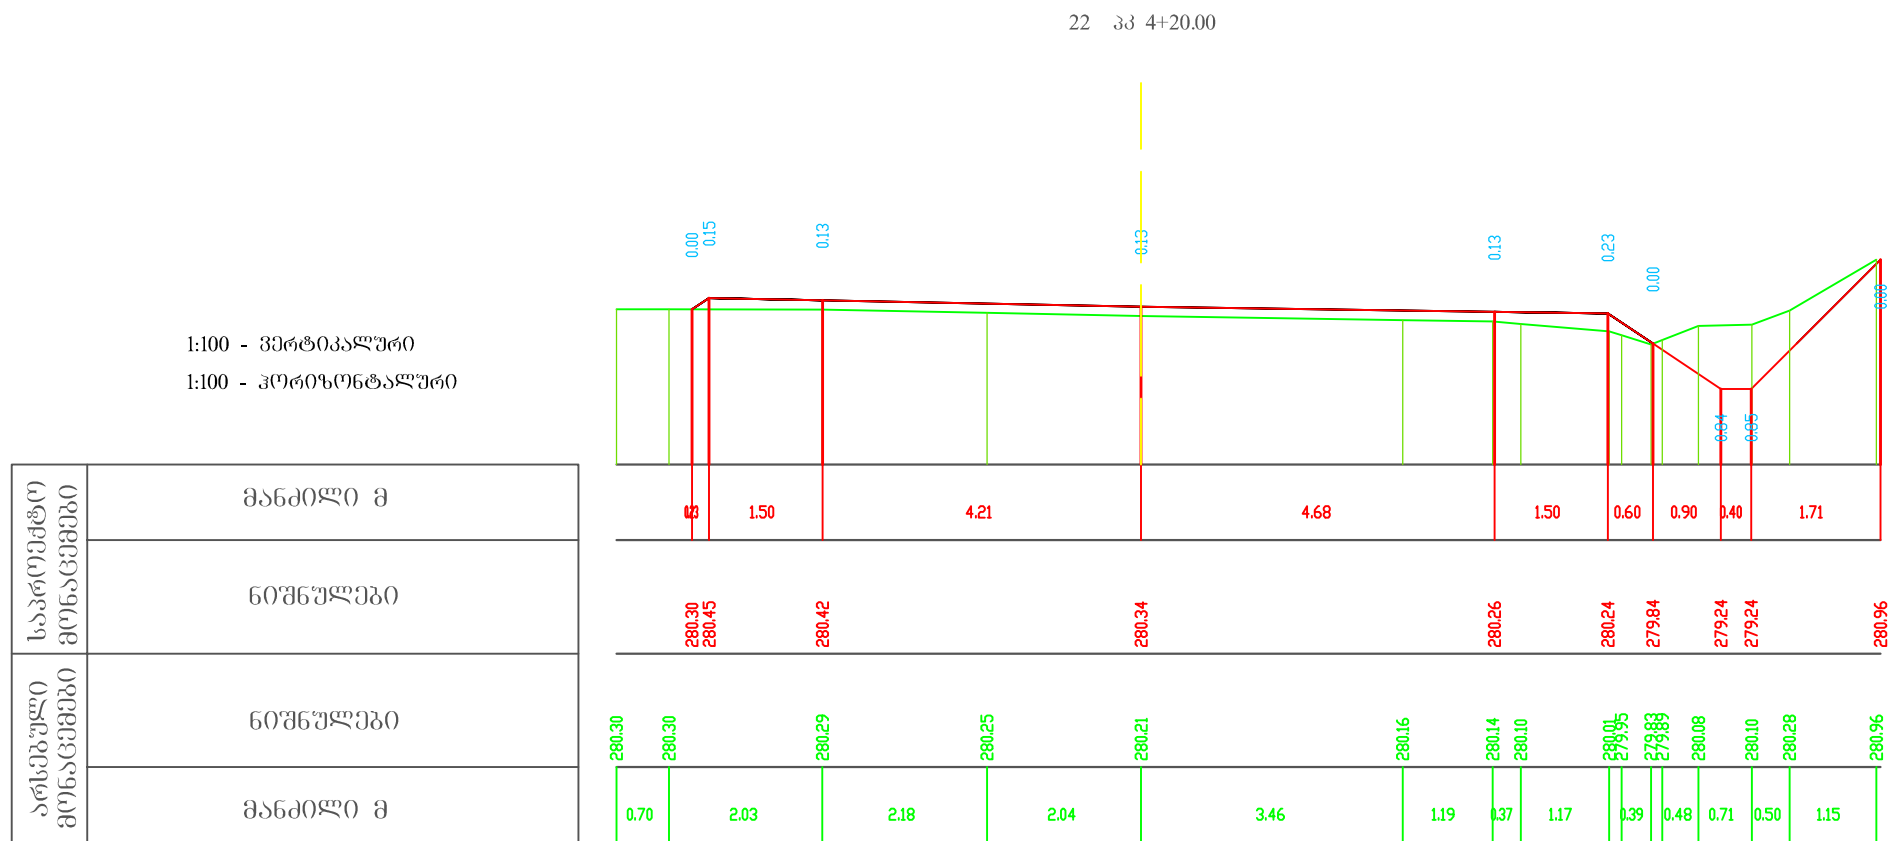
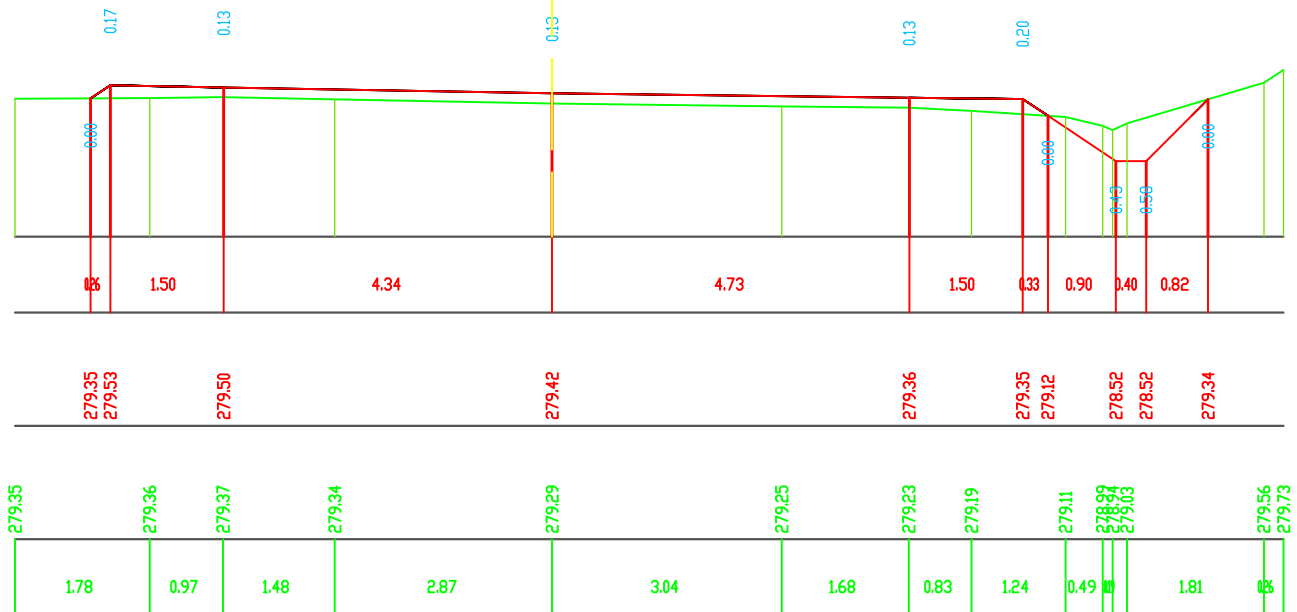



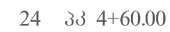


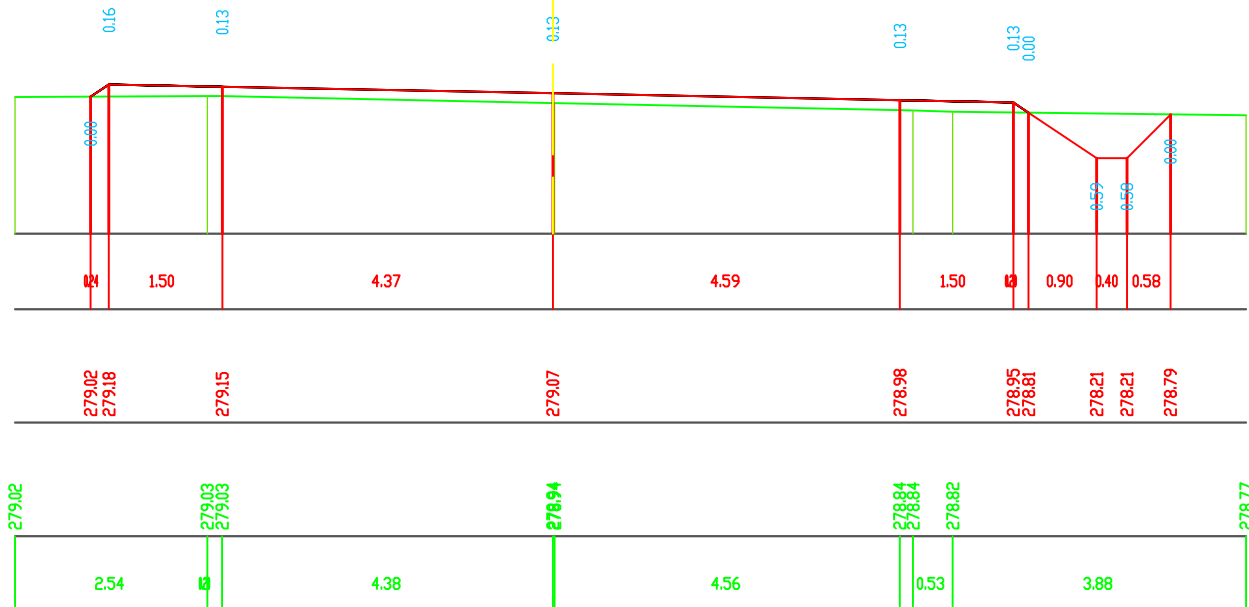

საპროექტო მონაცემები	მანძილი მ
	ნიშნულები
არსებული მონაცემები	ნიშნულები
	მანძილი მ

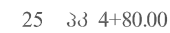

	ნიშნულები
არსებული მონაცემები	ნიშნულები
	მანძილი მ

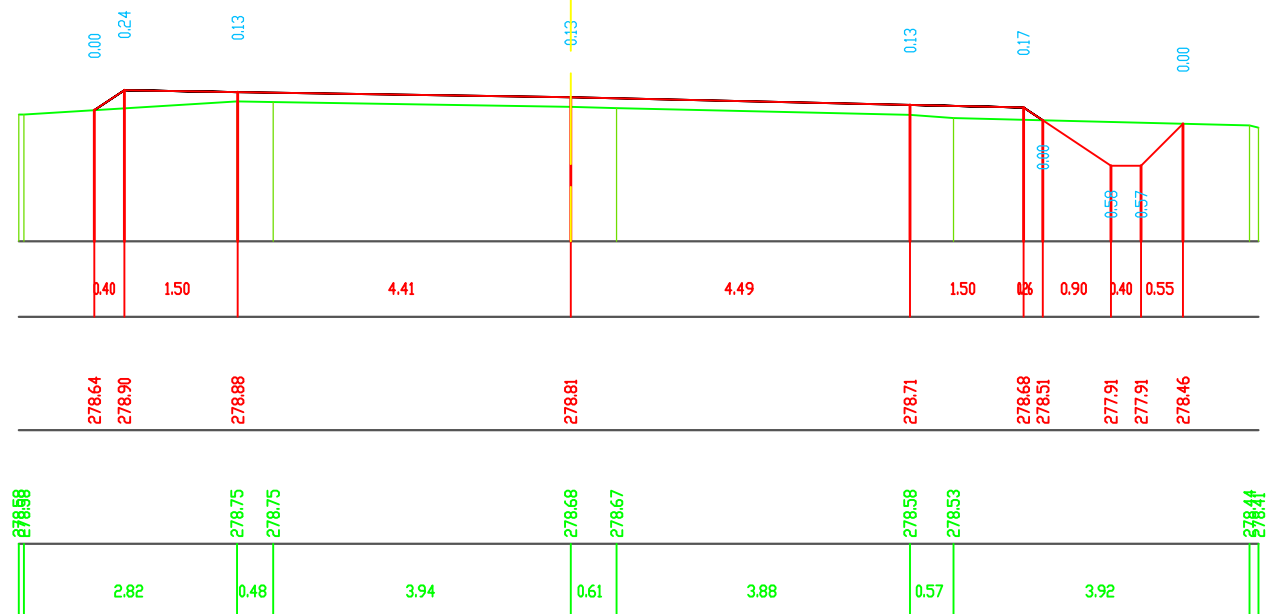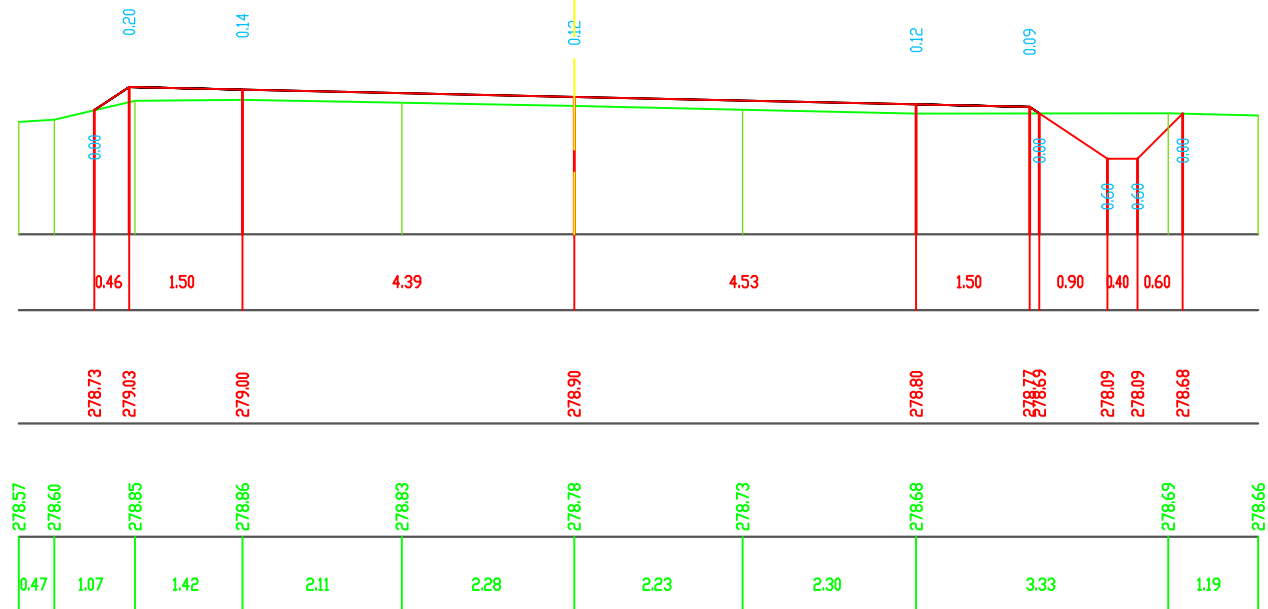

არსებული მონაცემები	ნოშნულები
არსებული მონაცემები	მანძილი მ

საპროექტო გონაცემები	მანძილი მ
	ნიშნულები
არსებული გონაცემები	ნიშნულები
	მანძილი მ



1:100 - ვერტიკალური
1:100 - ჰორიზონტალური

1:100 - ვერტიკალური
1:100 - ჰორიზონტალური

