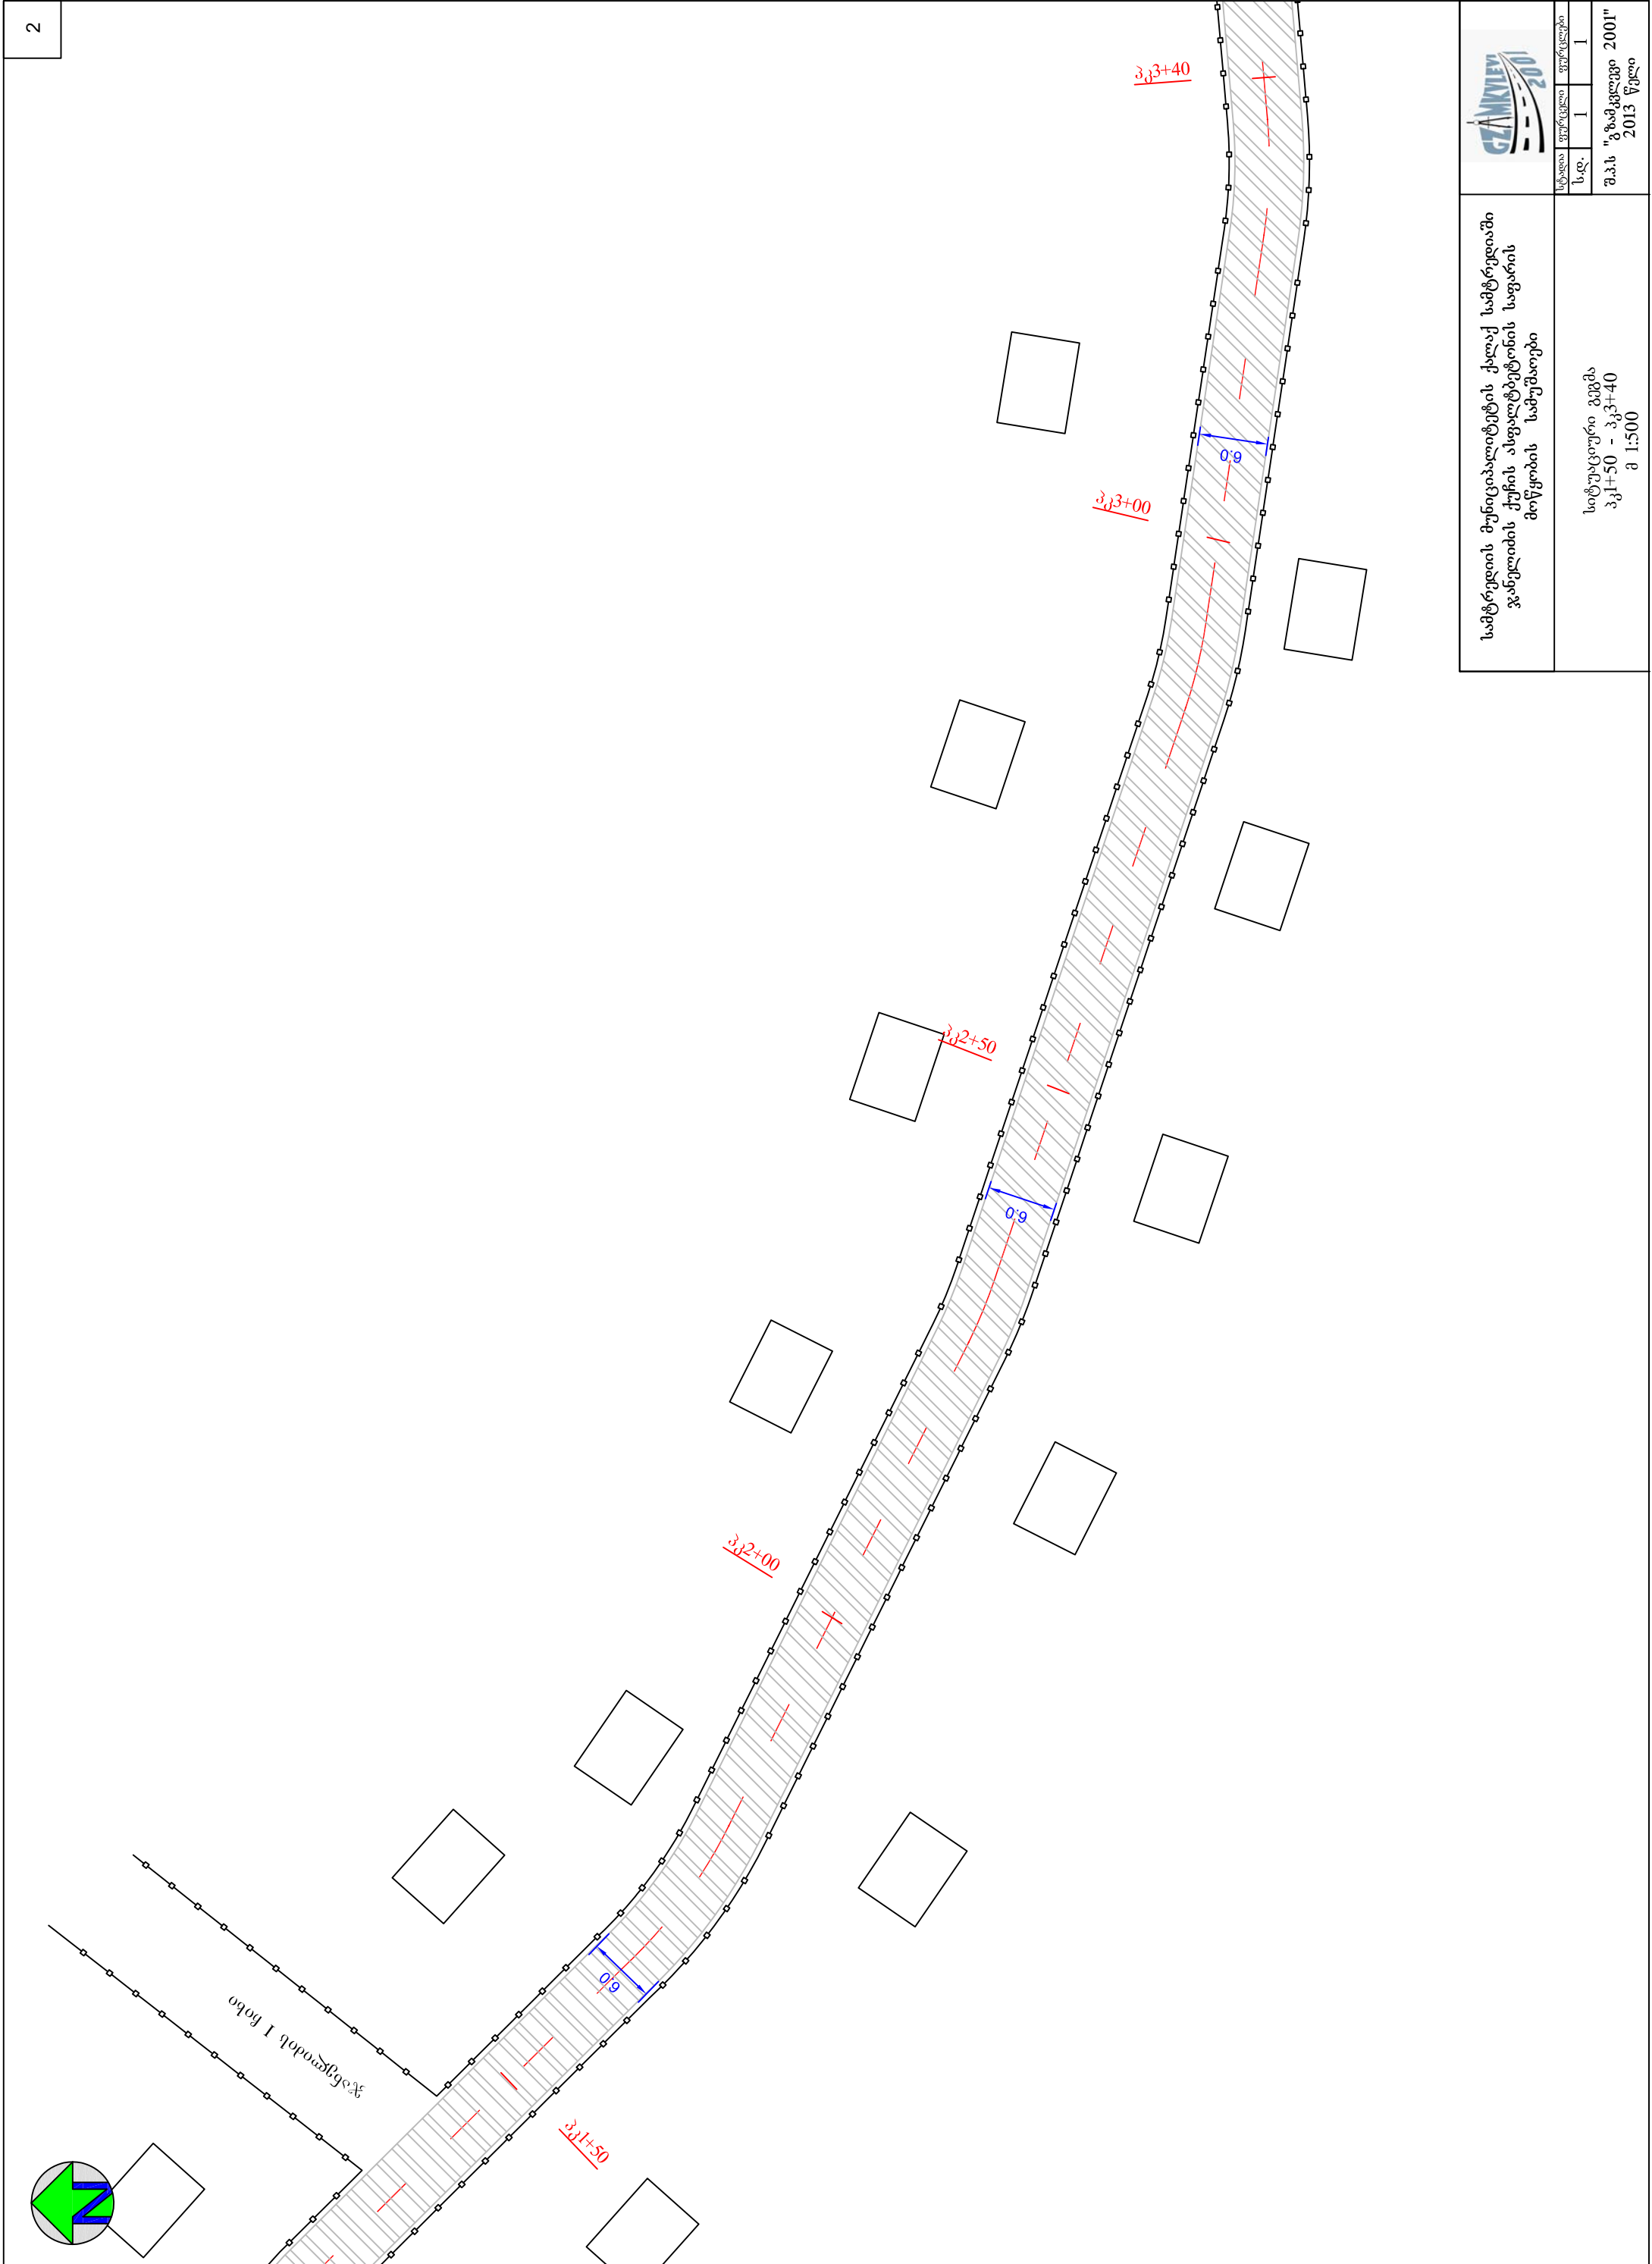


[illegible]

საბუღალტრო გეგმა  
 $3_1 + 50 - 3_3 + 40$   
 ა 1:500