


II bloki sardafis gegma

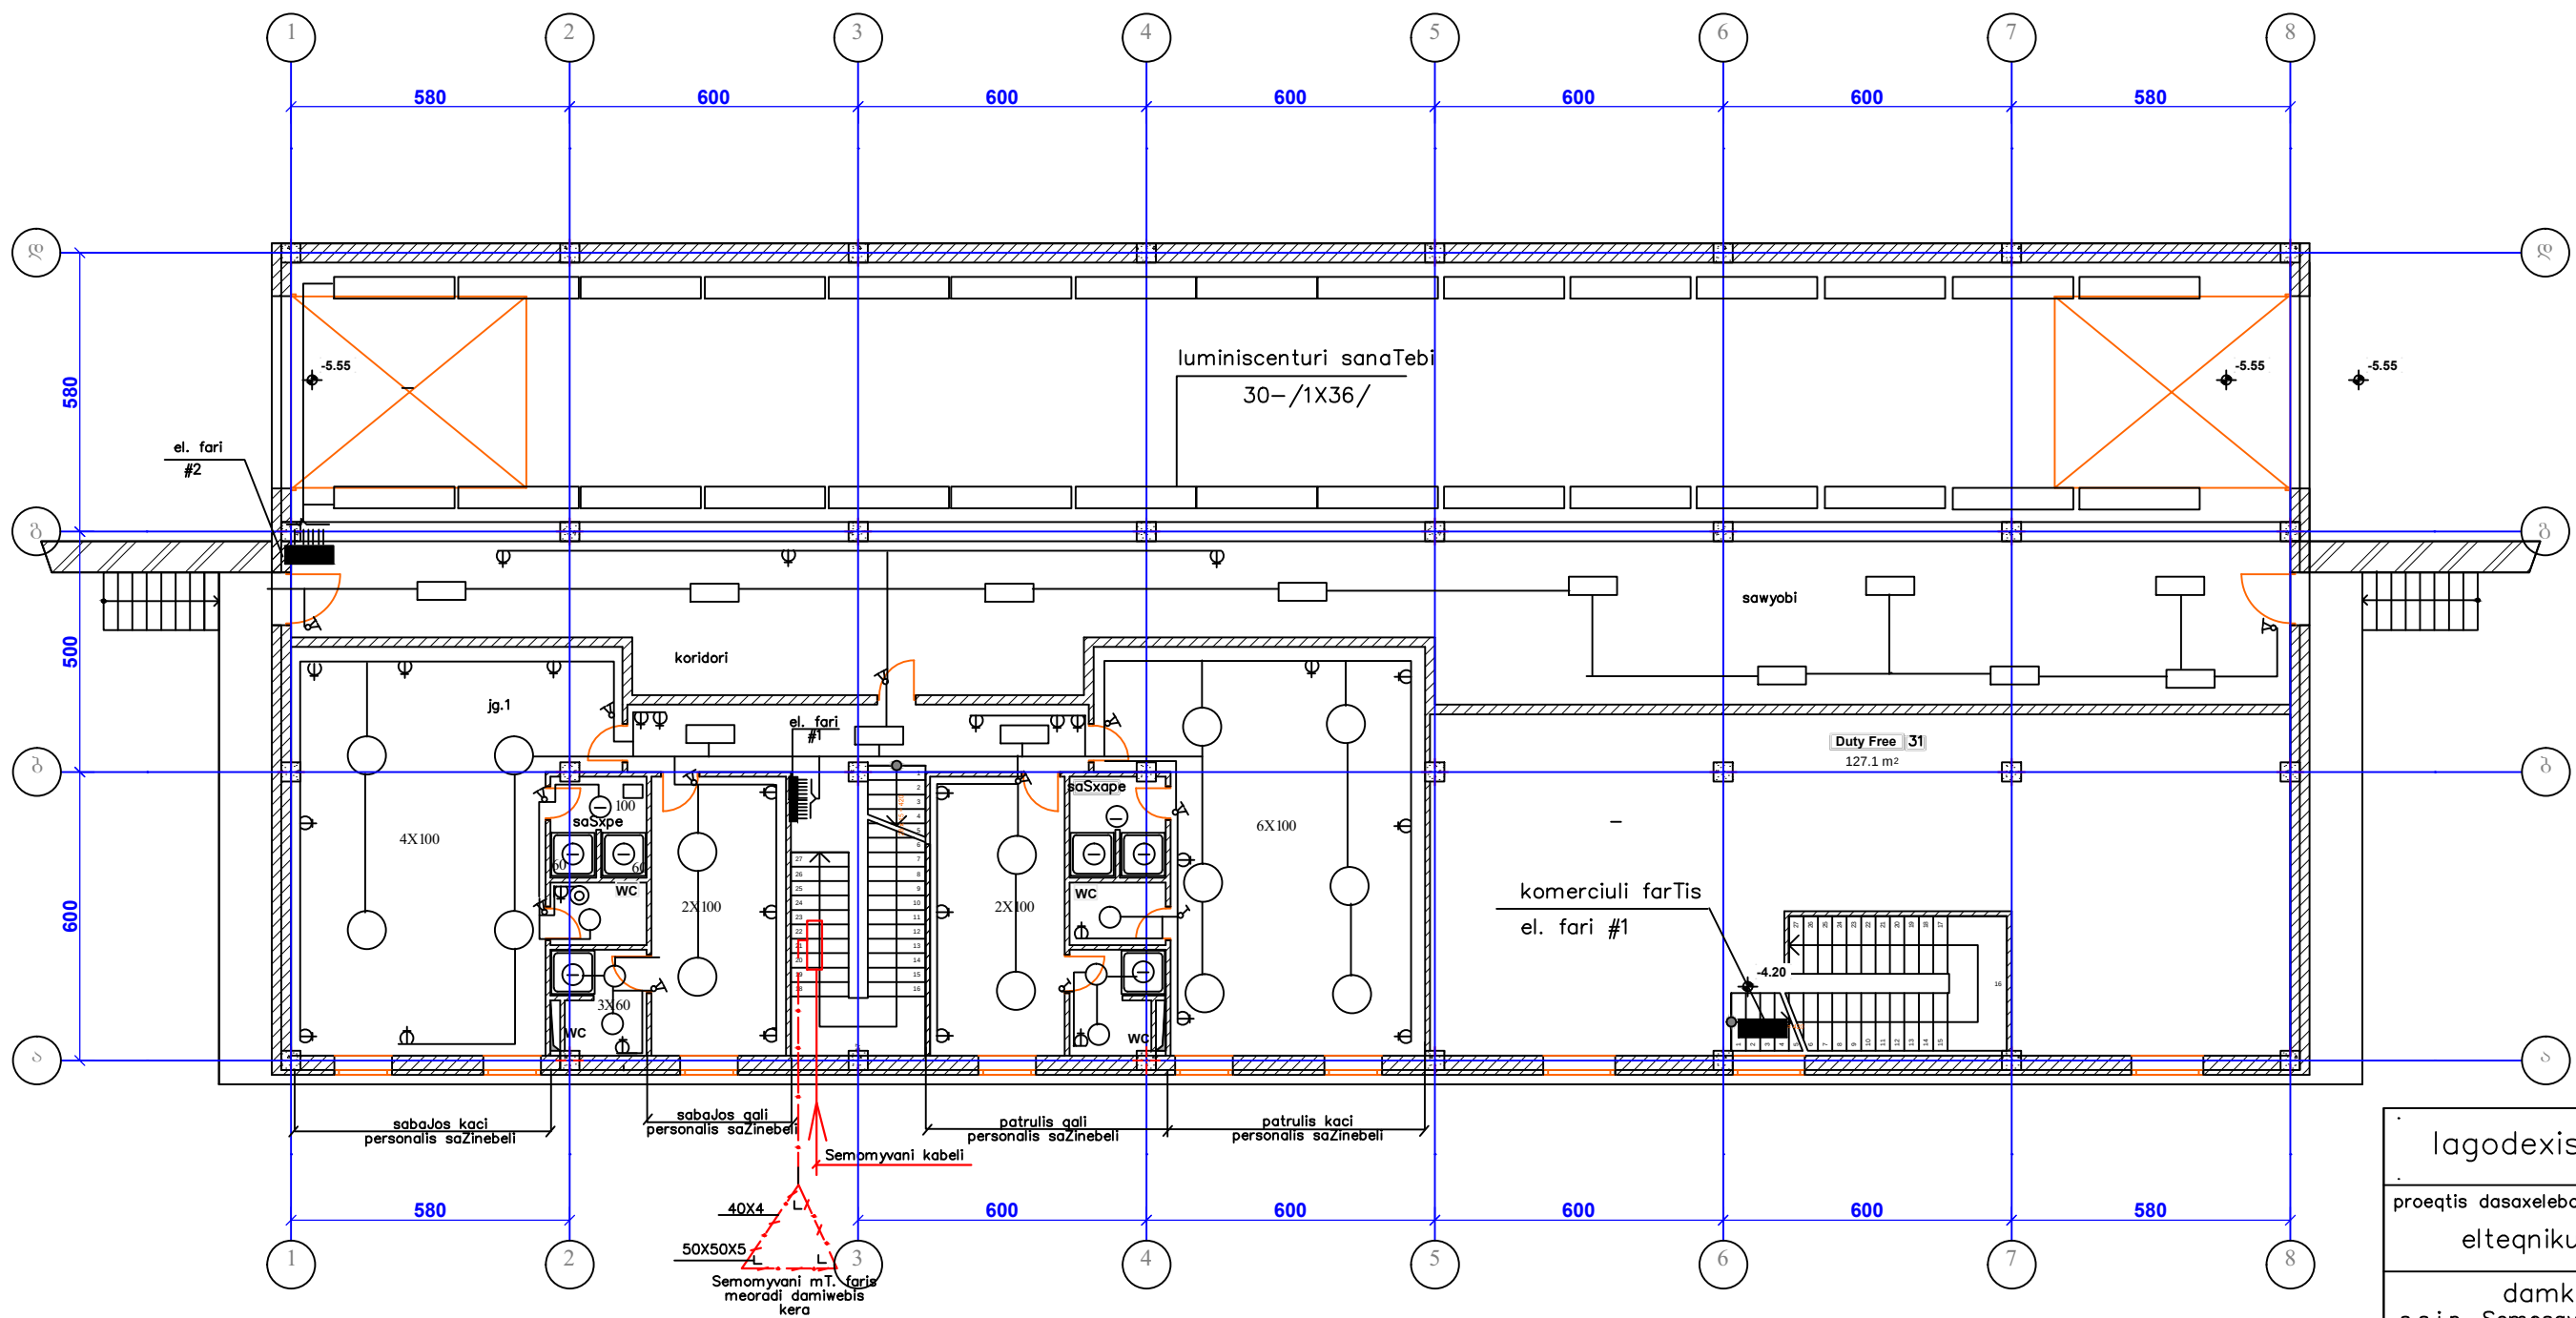

lagodexis sabaJo	
proeqtis dasaxeLeba: elteqnikuri nawili	
damkveTi: s.s.i.p. Semosavlebis samsaxuri	
Sps "gils"	
direqtori	I.salugvaZe
arqiteqtori	I.mabliSvili g.iordaniSvili
Seasrula	m.kalandaZe
el. ganaTeba II blokis sardafis gegma m. 1:150	
furceli	e-4
furclebi	23
2012 w	