


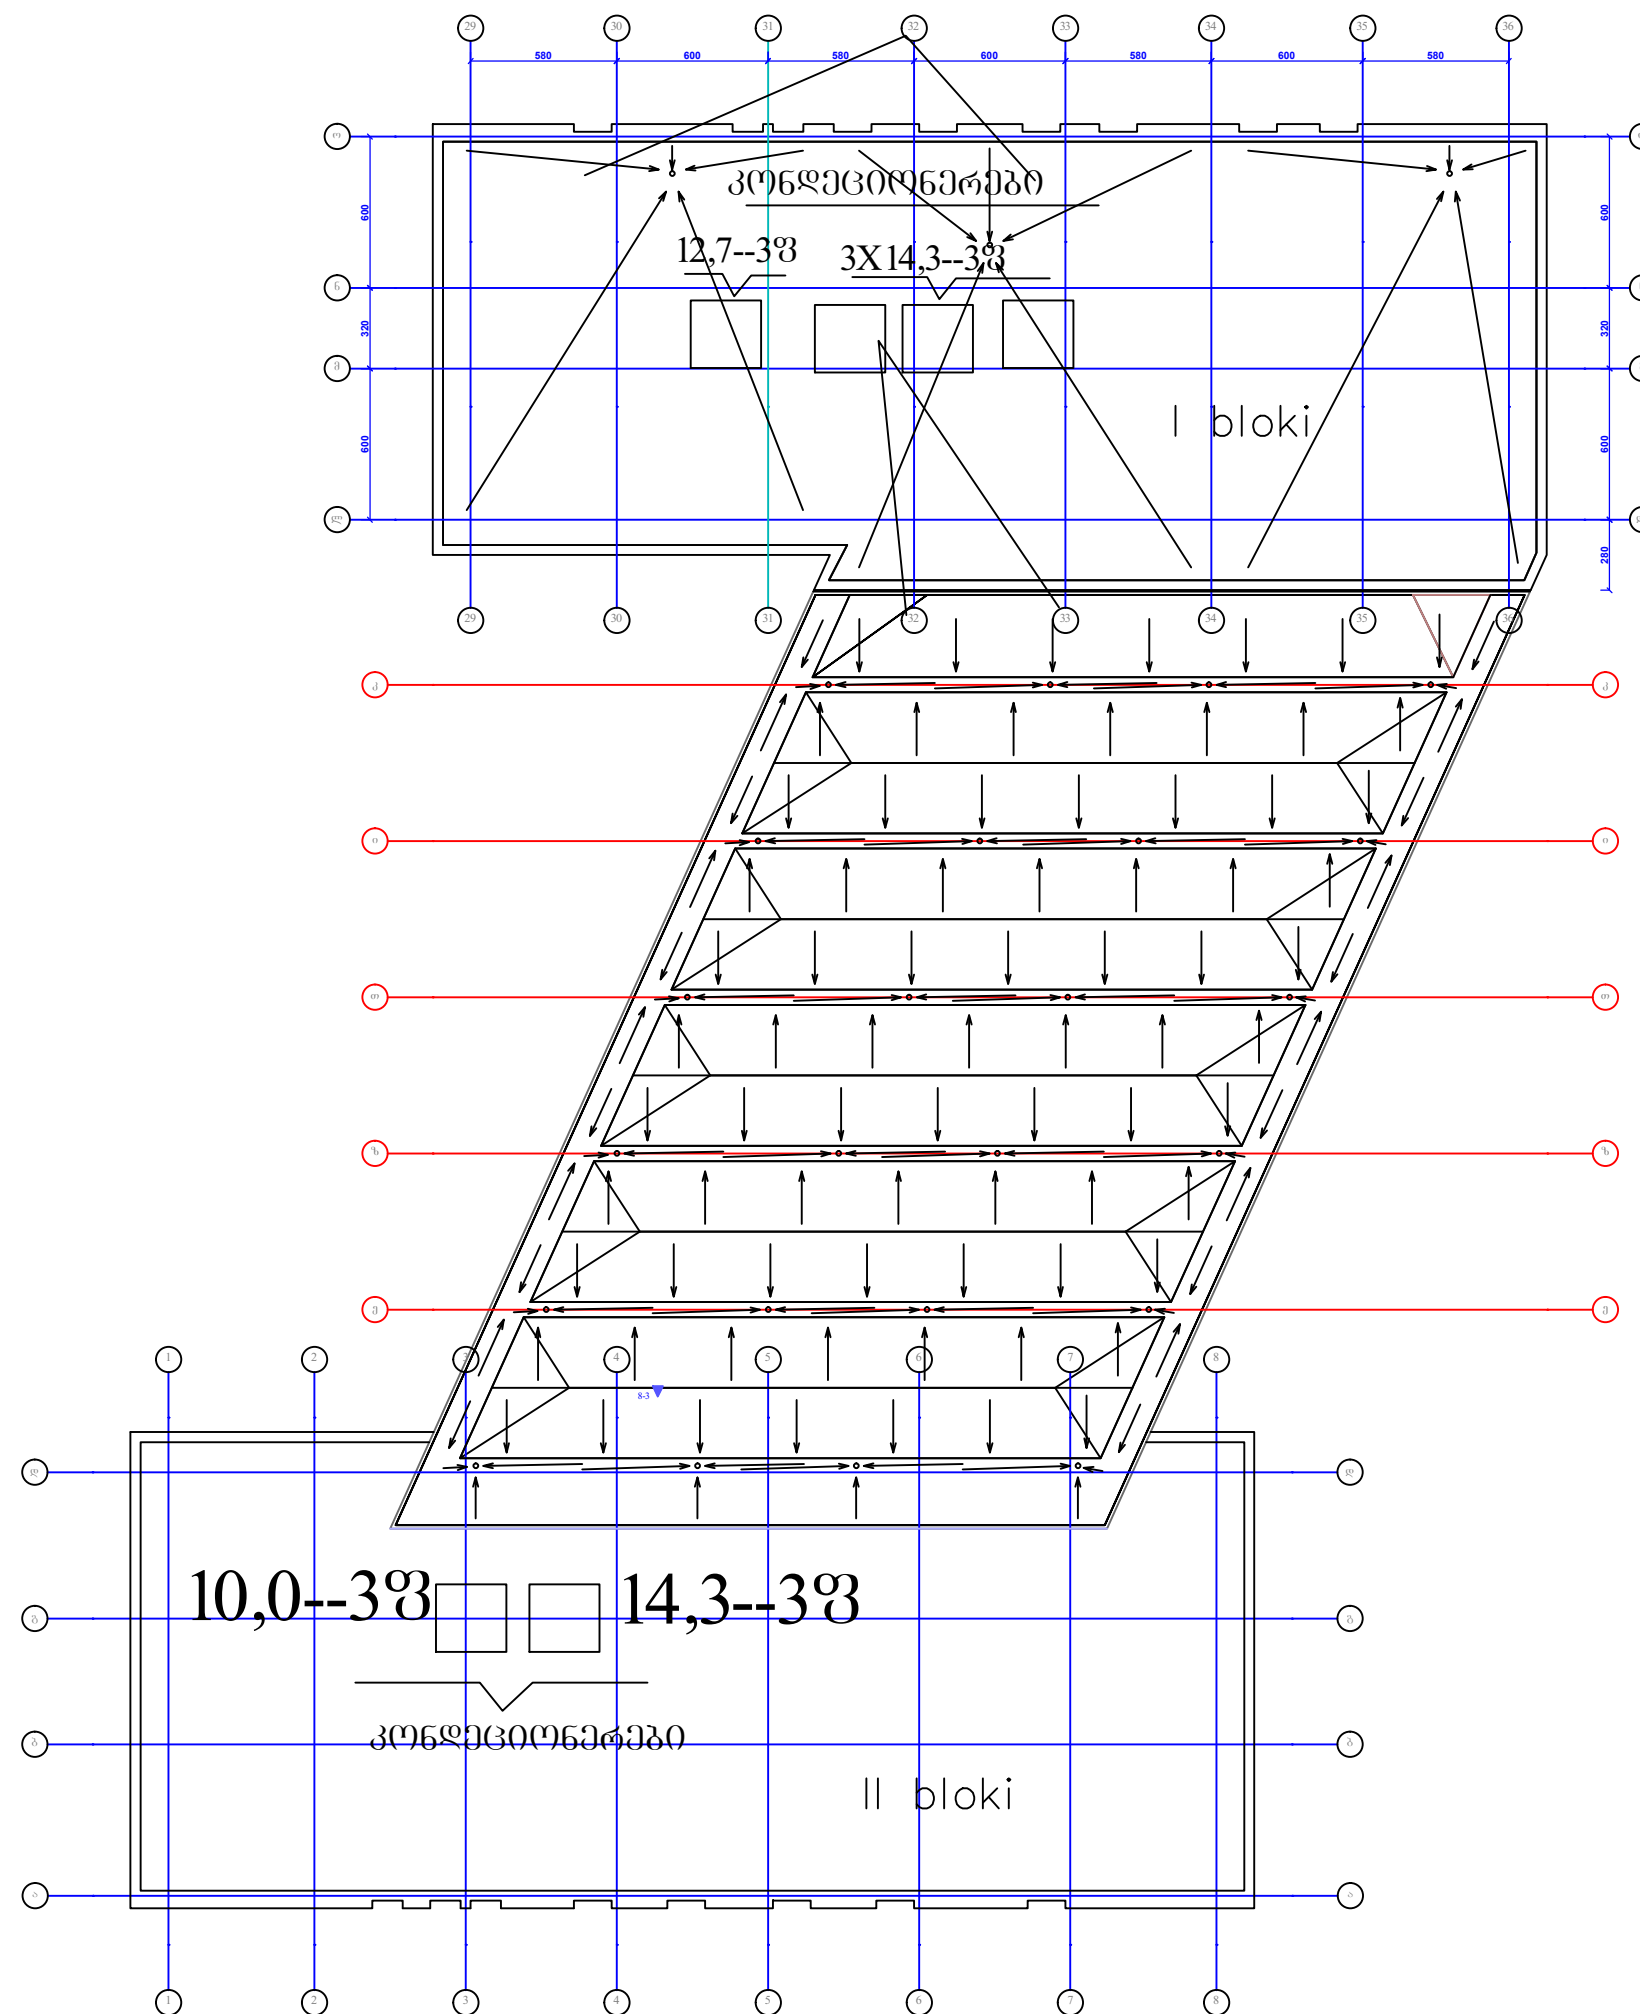

saxuravis gegma.
I da II blokebis saxuravze
kondicionerebis ganlageba

lagodexis sabaJo	
proeqtis dasaxeleba: elteqnikuri nawili	
damkveTi: s.s.i.p. Semosavlebis samsaxuri	
Sps "gils"	
direqtori	I.saluqvaZe
arqiteqtori	I.maCabliSvili g.iordaniSvili
Seasrula	m.kalandaZe
saxuravis gegma. I da II blokebis saxuravze kondicionerebis ganlageba	
m. 1:150	
furceli	e-6
furclebi	23
2012 w	