


ბან. №4-4

$W_{ქრ} = 22.5 \text{ მ}^2$

$W_{ჭრ} = 42.0 \text{ მ}^2$

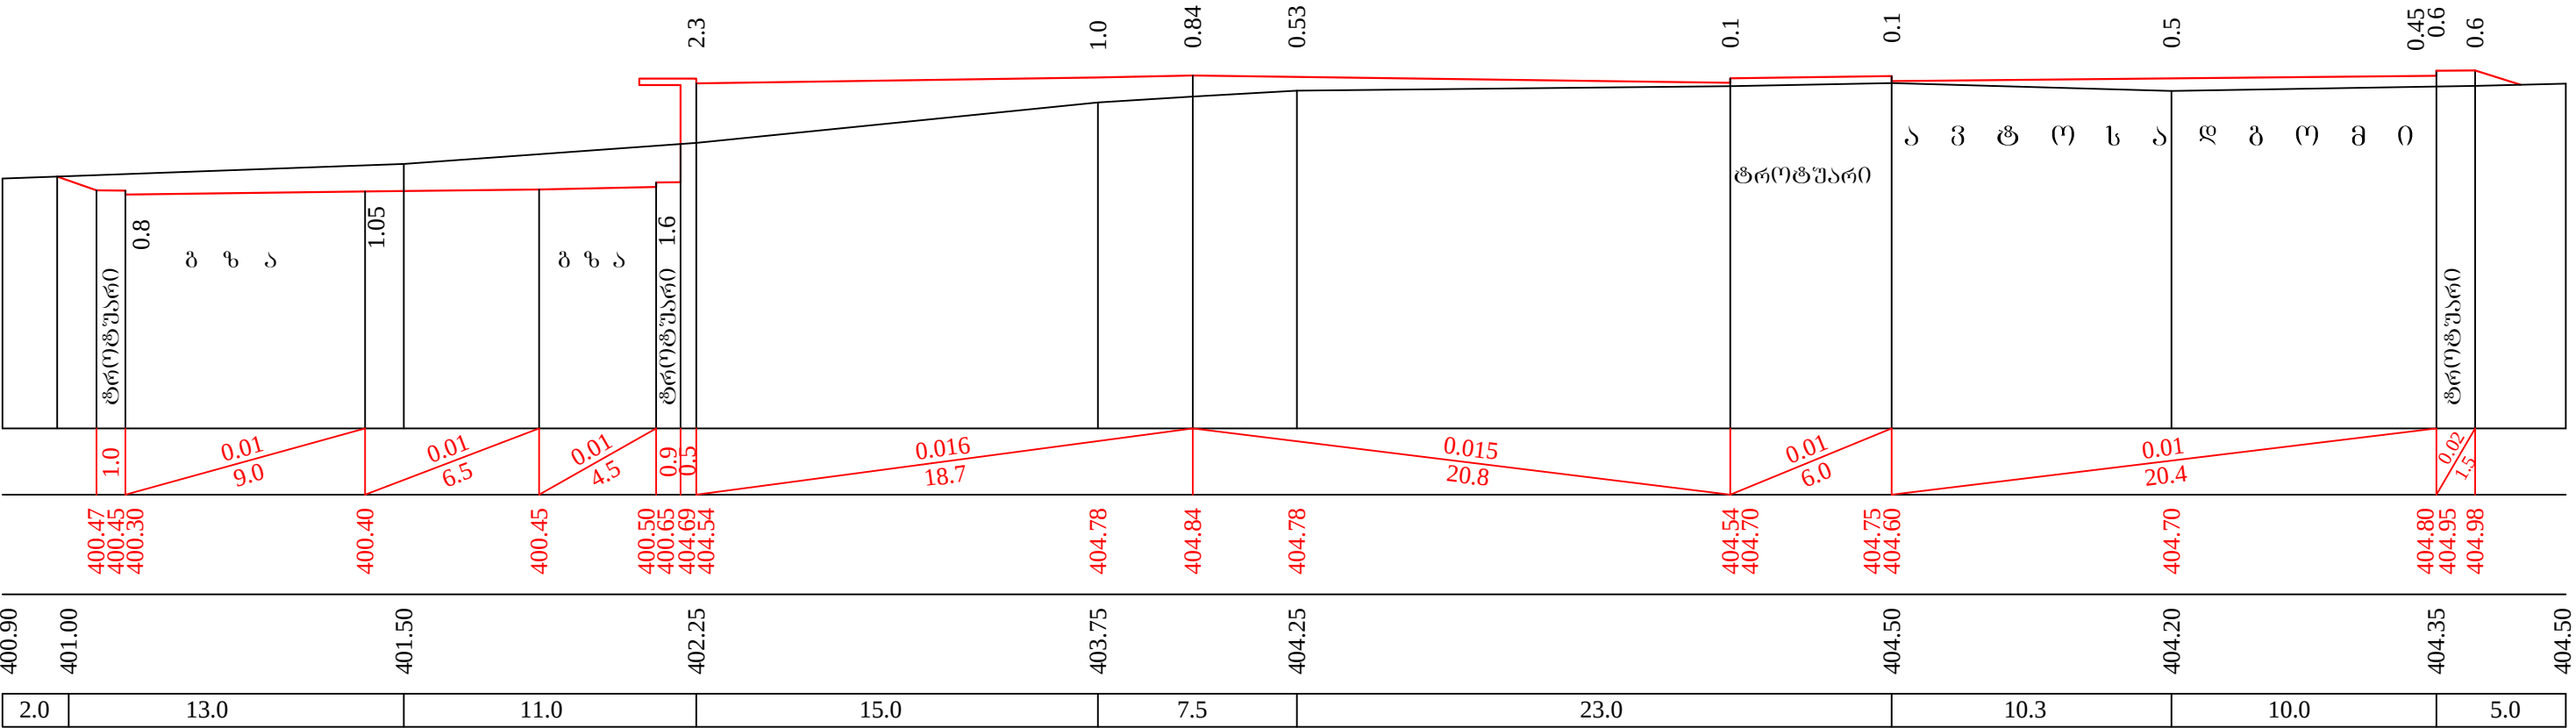

lagodexis sabaJo	
proeqtis dasaxeleba: vertikaluri dagegmareba	
damkveTi: s.s.i.p. Semosavlebis samsaxuri	
Sps "gils"	
direqtori	I.saluqvaZe
arqiteqtori	I.maCabliSvili
	g.iordaniSvili
Seasrula	g.keleptriSvili
ganivi Wrili gan. #4-4	
furceli	vd-5
furclebi	10
2012 w.	