



administ raciu l i Senoba
II sarTu l is gegma

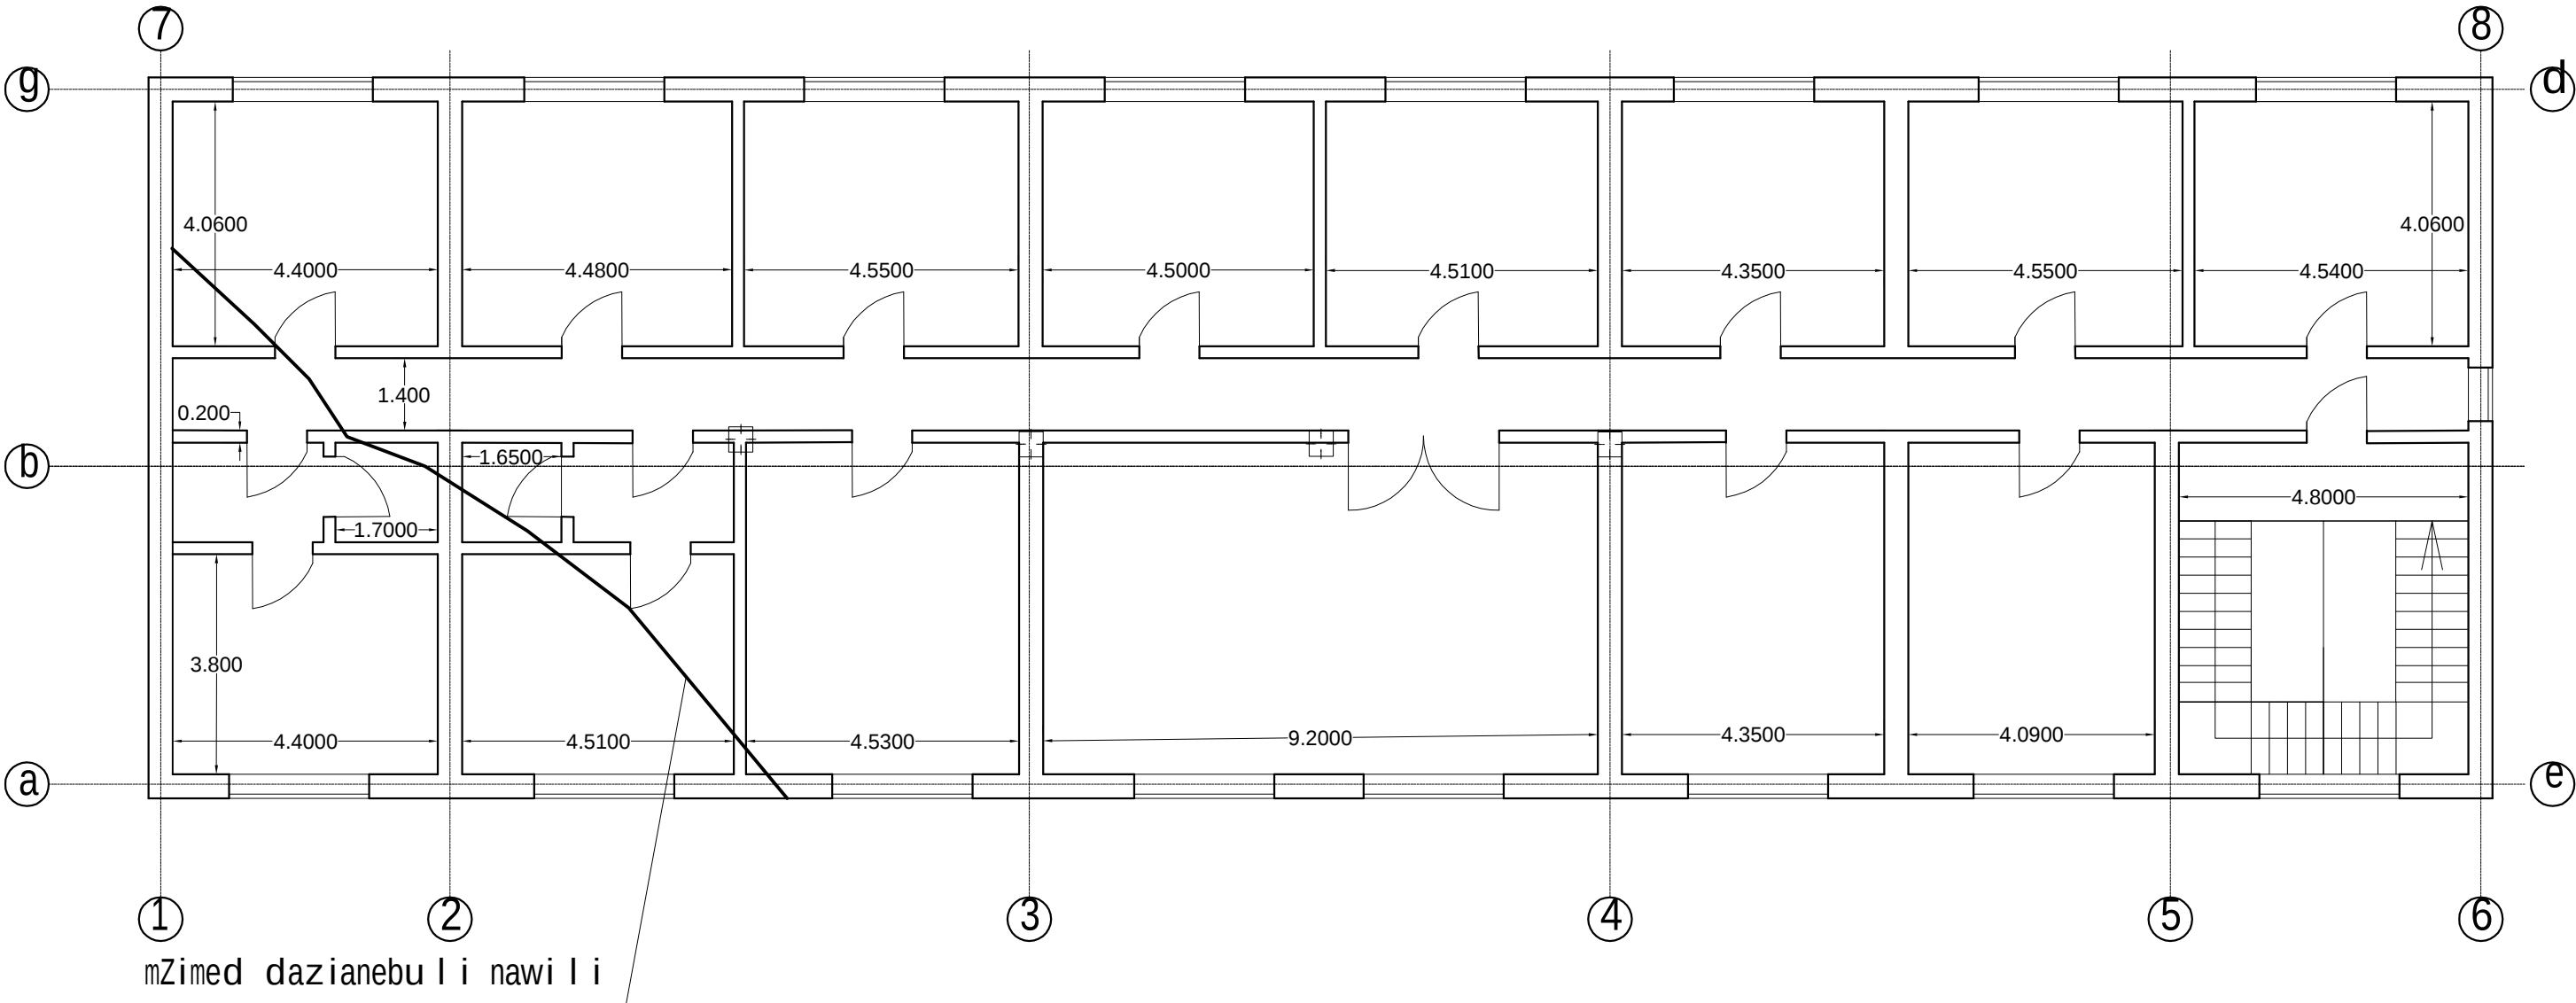


	S.p.s. „mono l i TmSeni 21”						
			e.maisuraZis q#7 mdebare Sinagan saqmeTa saministros avtofarexis administ raciu l i Senobis gamagreba				
			მონო სართულის გეგმა				dakveTa
konstruqtori	qas l aniSvili						
daxaza	qas l aniSvili		stadia	furc #	su l furc.	maStabi	Tari Ri
				k2			

fasadi "1-6" RerZebs Sor is


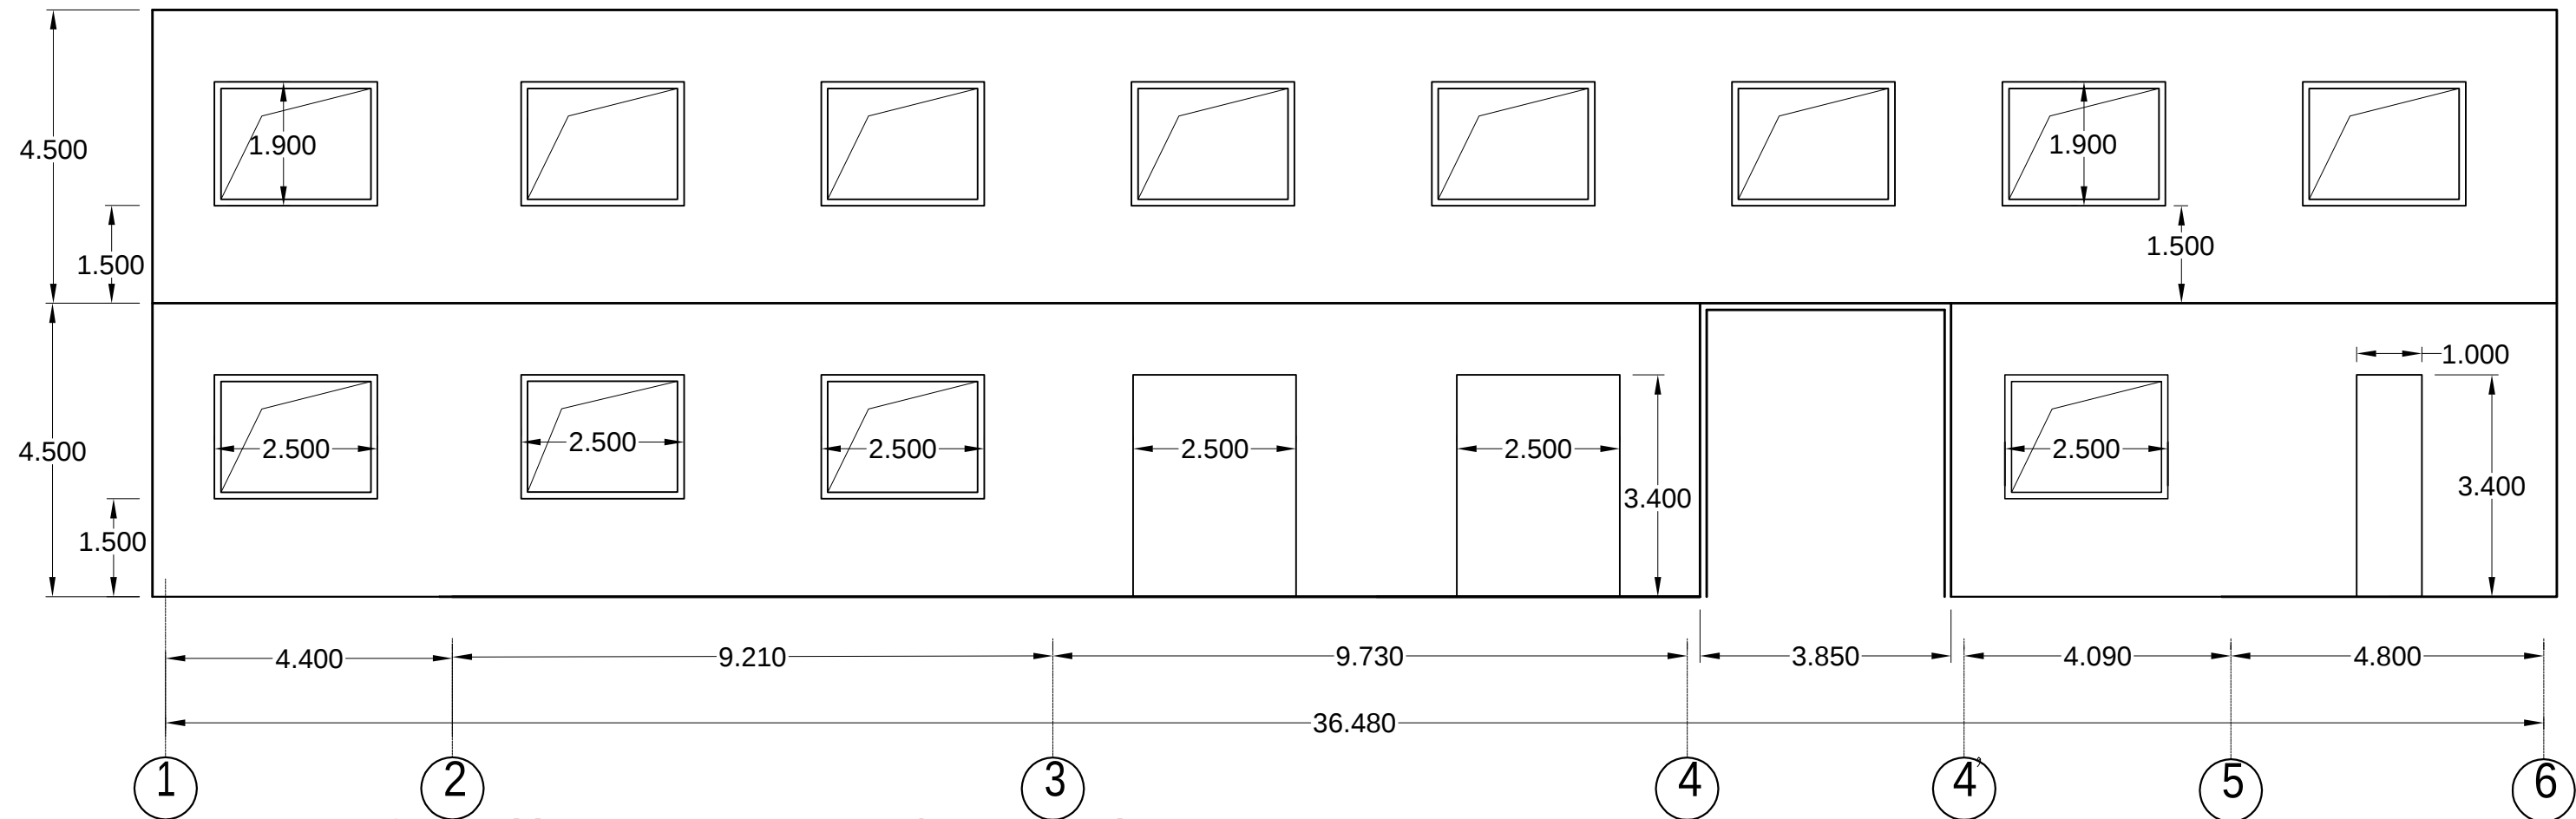


fasadi "g-a" RerZebs Sor is



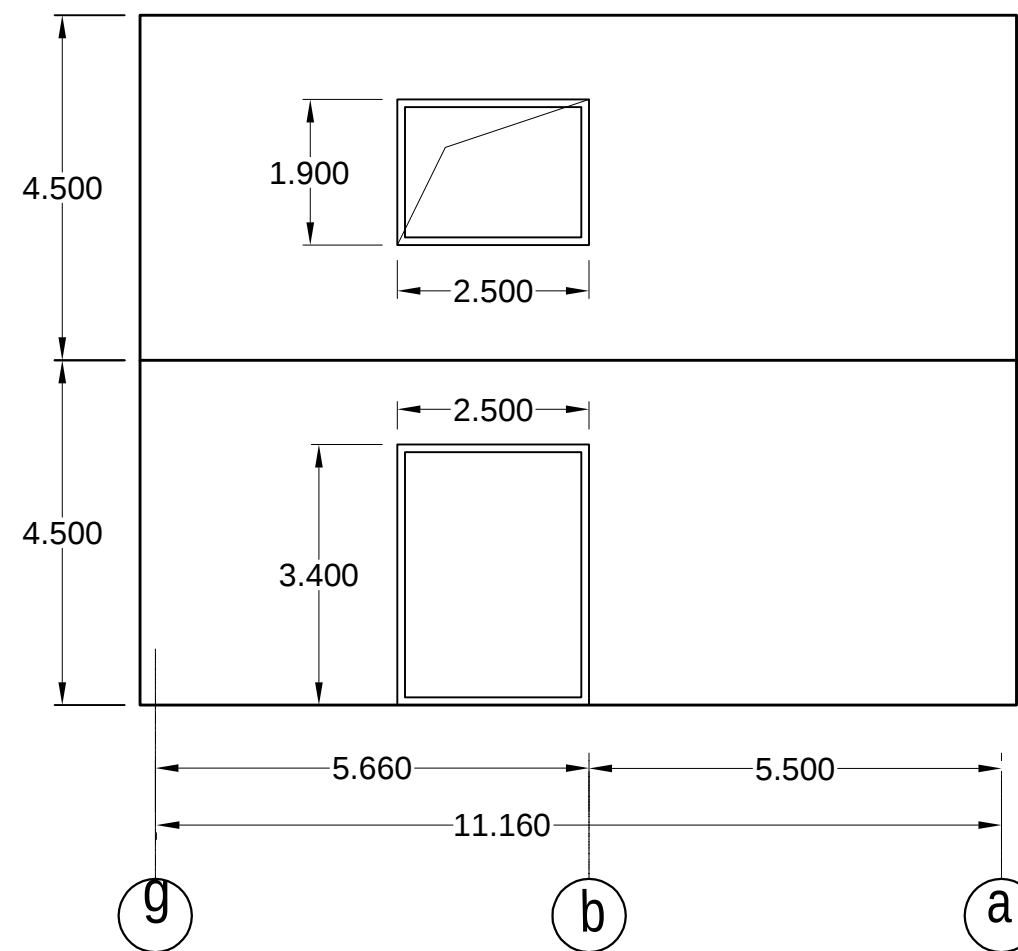


	S.p.s. „mono l i TmSeni 21”						
			e.maisuraZis q#7 mdebare Sinagan saqmeTa saministros avtofarexis administraciuli Senobis gamagreba				
			fasadi "1-6" da "g-a" RerZebs Sor is				
konstruqtori	qas laniSvili		dakveTa				
daxaza	qas laniSvili		stadia	furc #	sul furc.	maStabi	TariRi
				k5			

ked l is gaZ l iereba rkinabet onis j avSan-perangiT
("1-3 " RerZebs Soris) da (" g-a "RerZebs Soris)

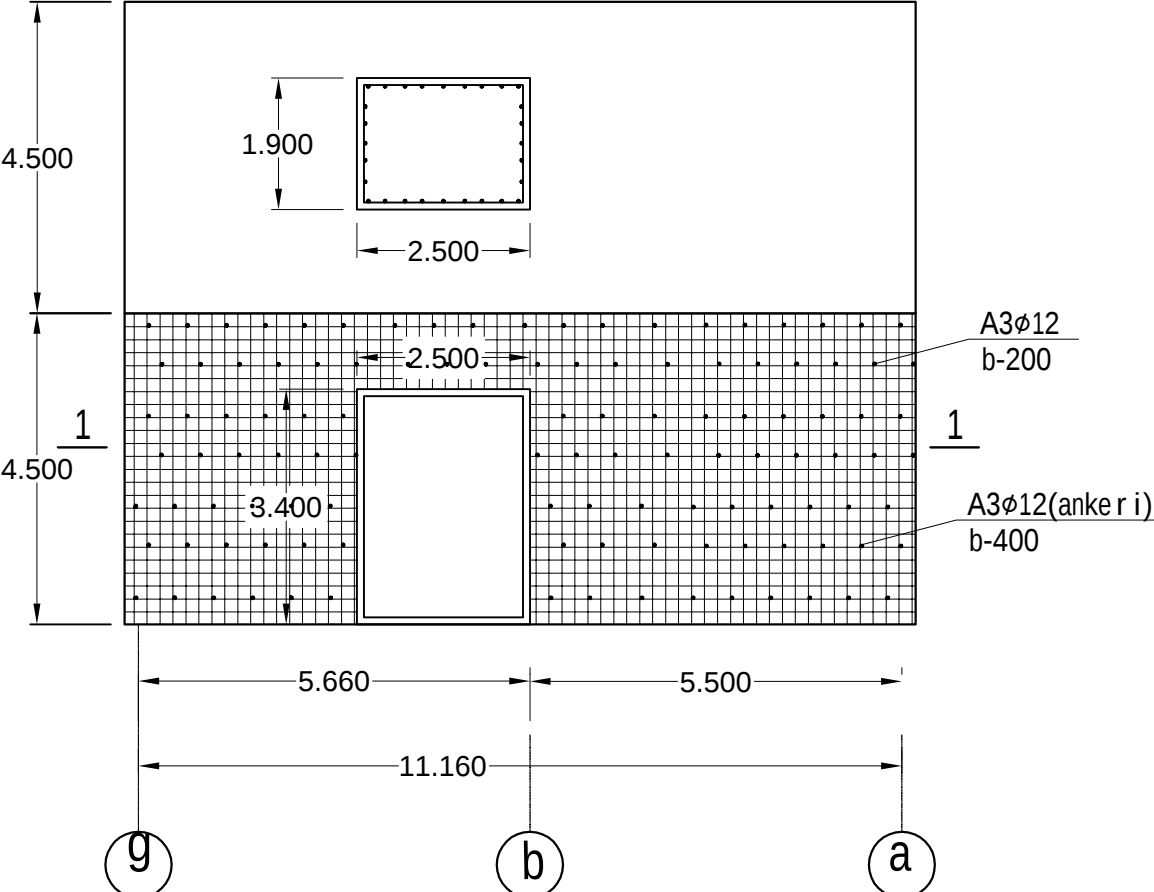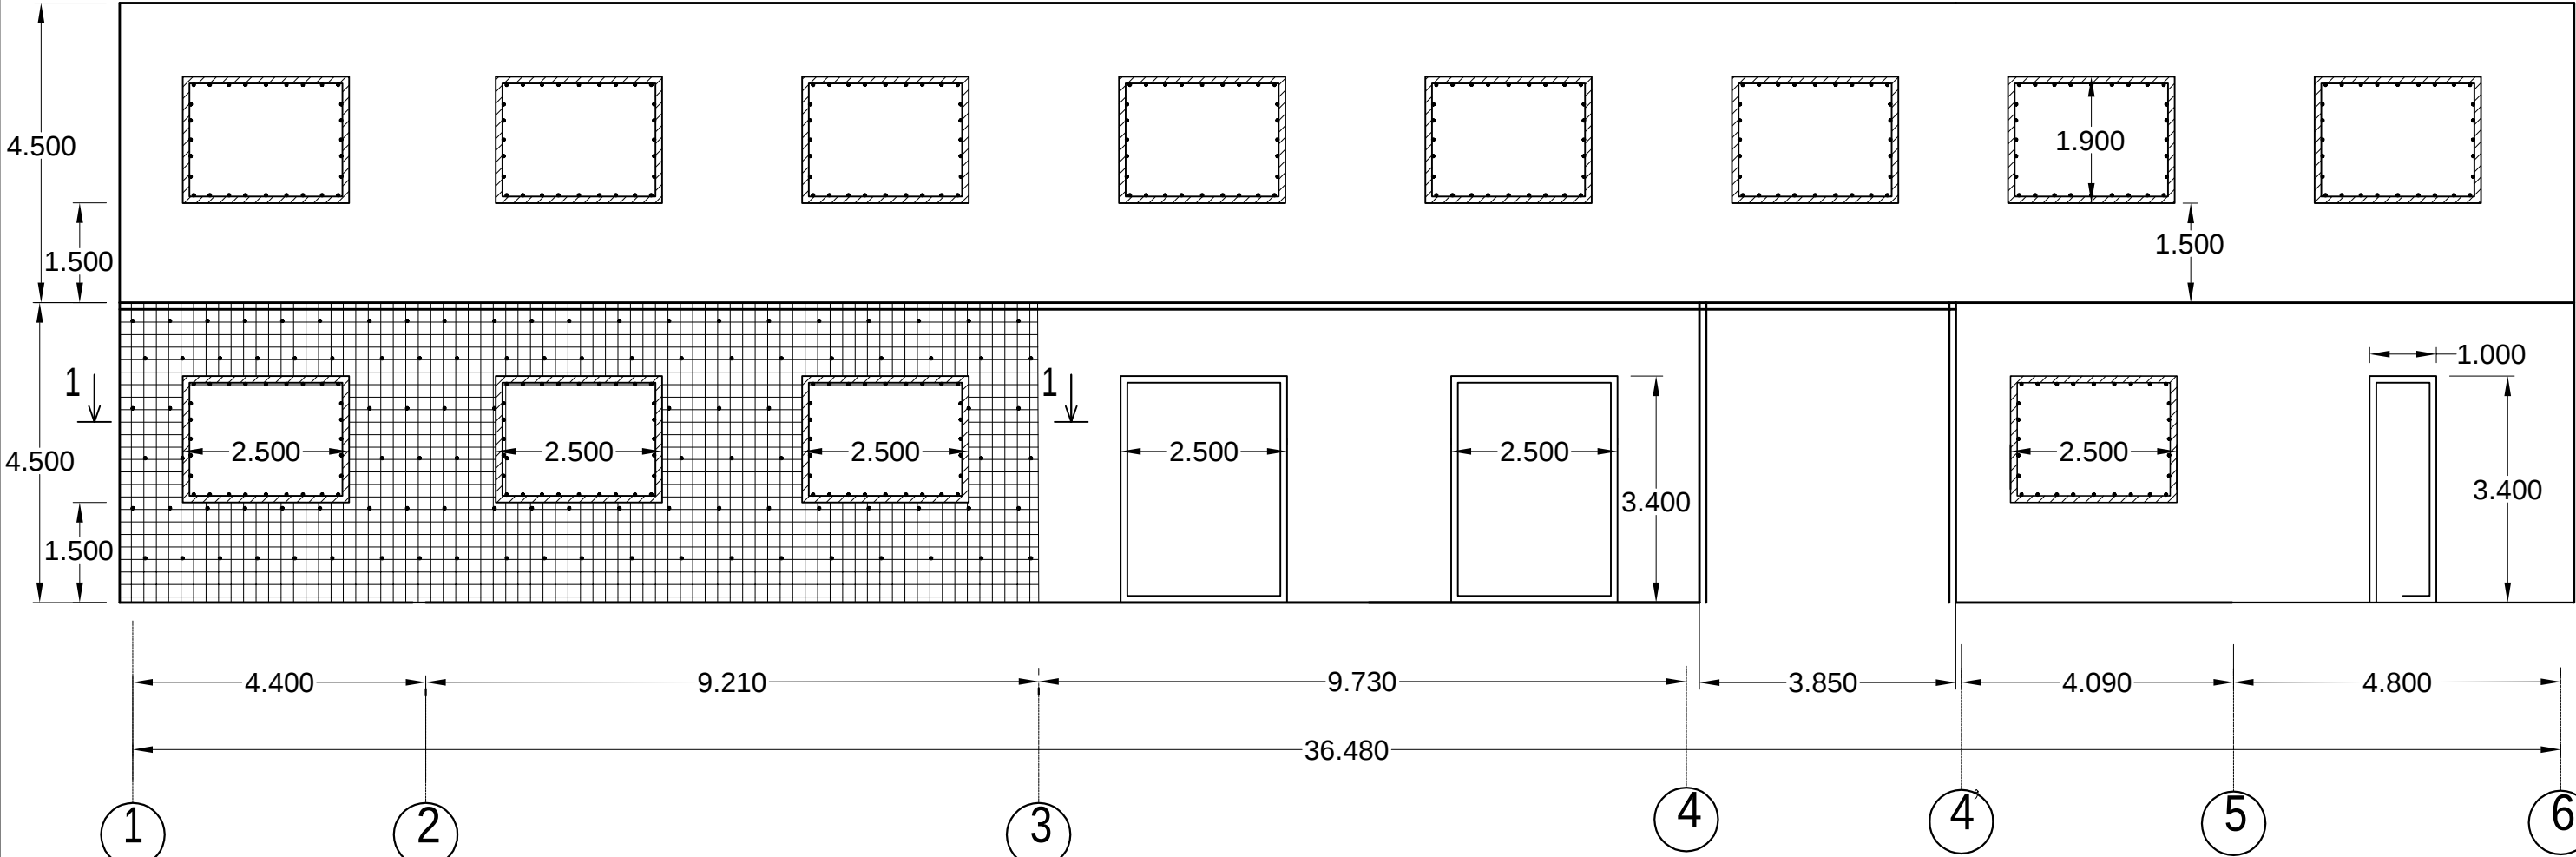



	S.p.s. „mono l i TmSeni 21"					
			e.maisuraZis q#7 mdebare Sinagan saqmeTa saministros avtofarexis administraciuli Senobis gamagreba			
			ked l is gaZ l iereba j avSan-perangiT ("1-3" da "g-a" RerZebs Soris)			
konstruqtori	qas l aniSvili		stadia	furc #	sul furc.	maStabi
daxaza	qas l aniSvili					
			k7			

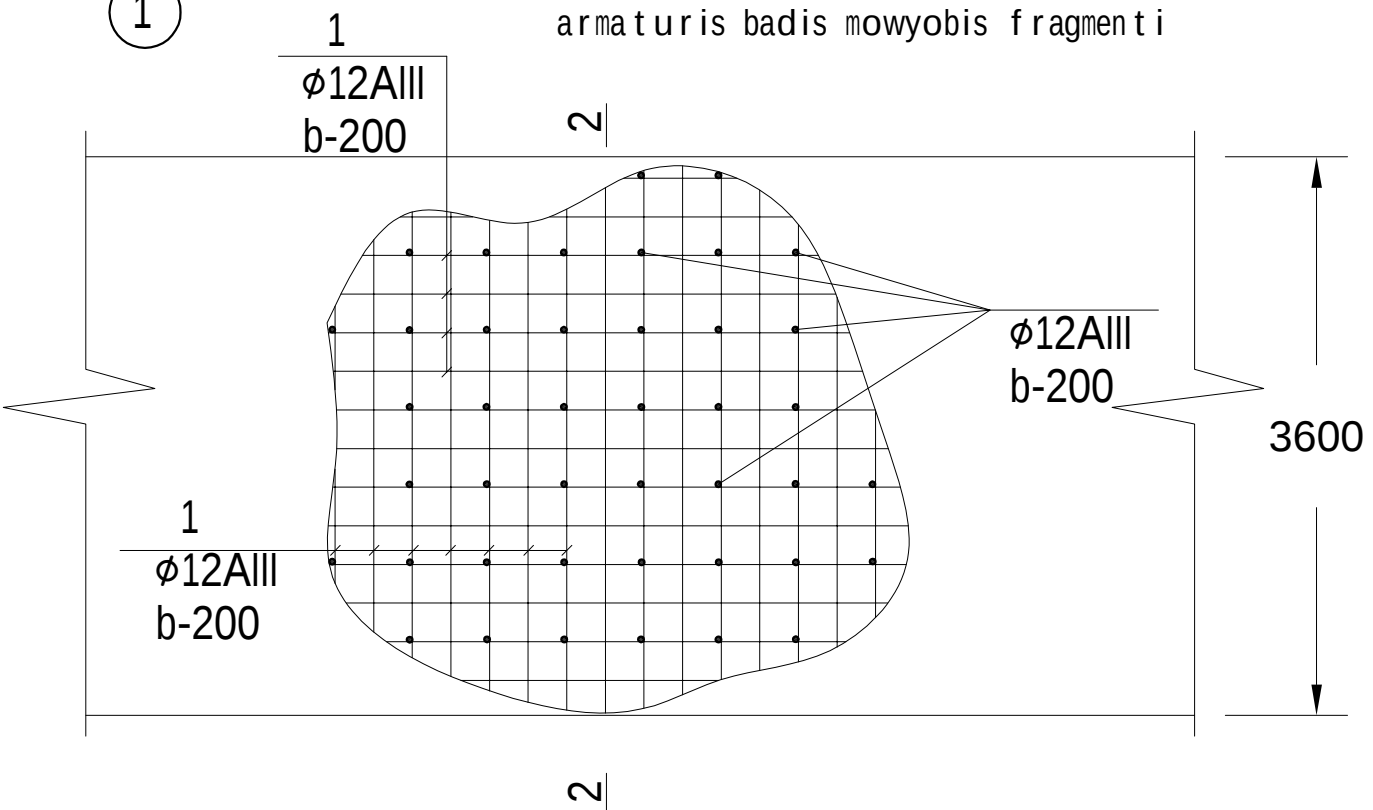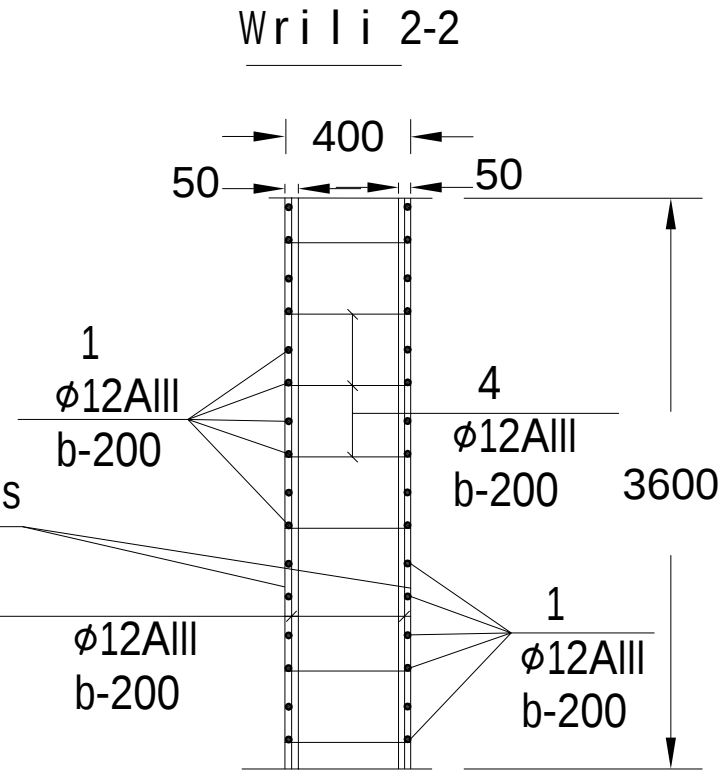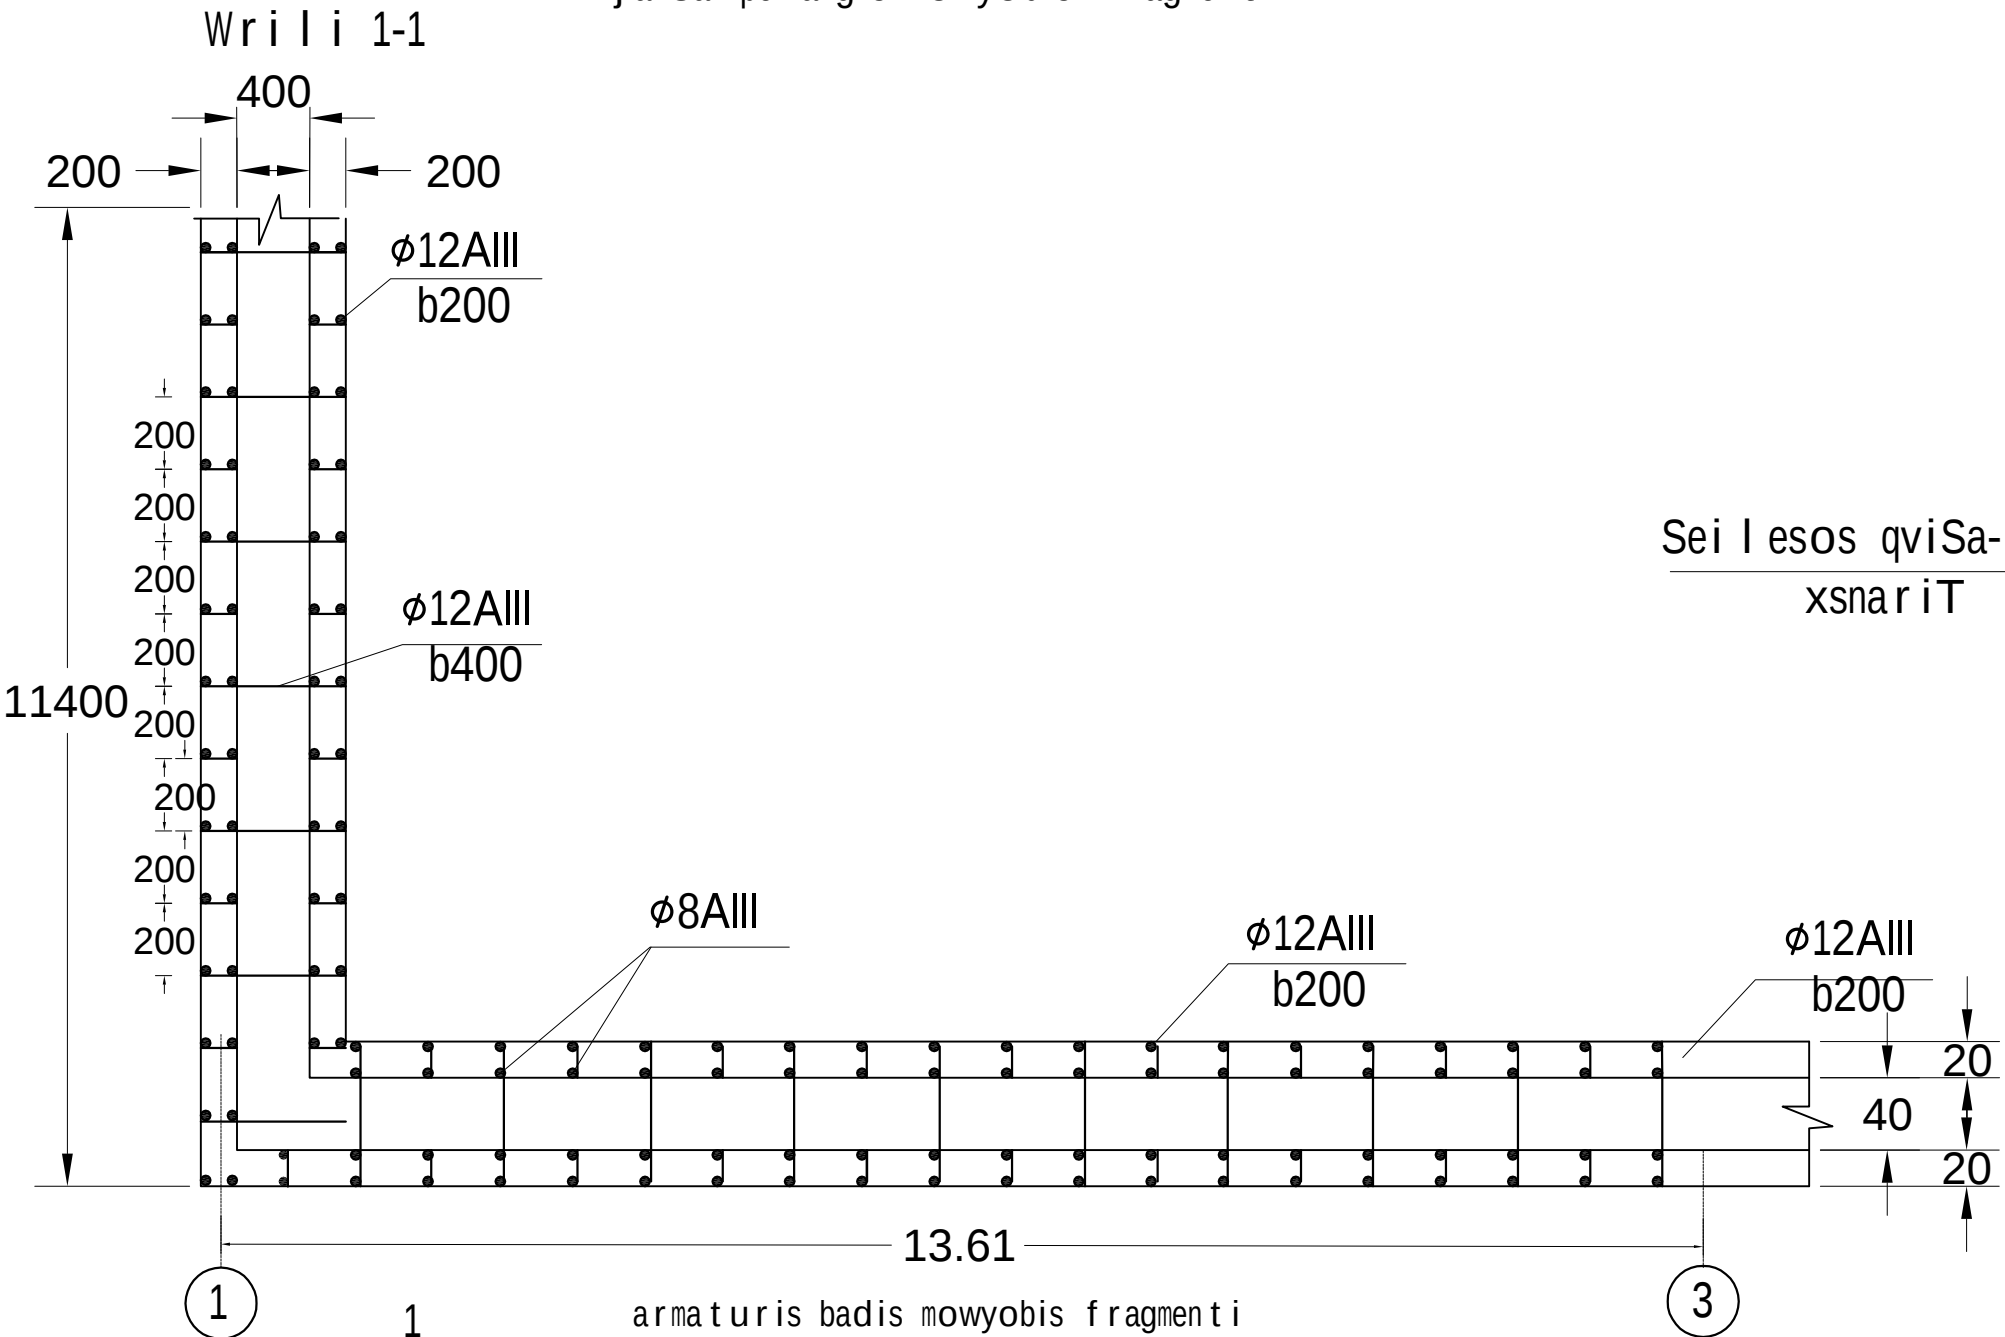

SeniSvna: zomebi dazustdes adgi l ze

S.p.s. „mono l i TmSeni 21”						
			e.maisuraZis q#7 mdebare Sinagan saqmeTa saministros avtofarexis administraciuli Senobis gamagreba			
			javSan-perangis mowyobis fragmenti			
konstruqtori	q.aslaniSvili		stadia	furc #	sul furc.	maStabi
daxaza	q.aslaniSvili			k10		

saZirkve l is gegma (gaZ l ierebis fragment i)

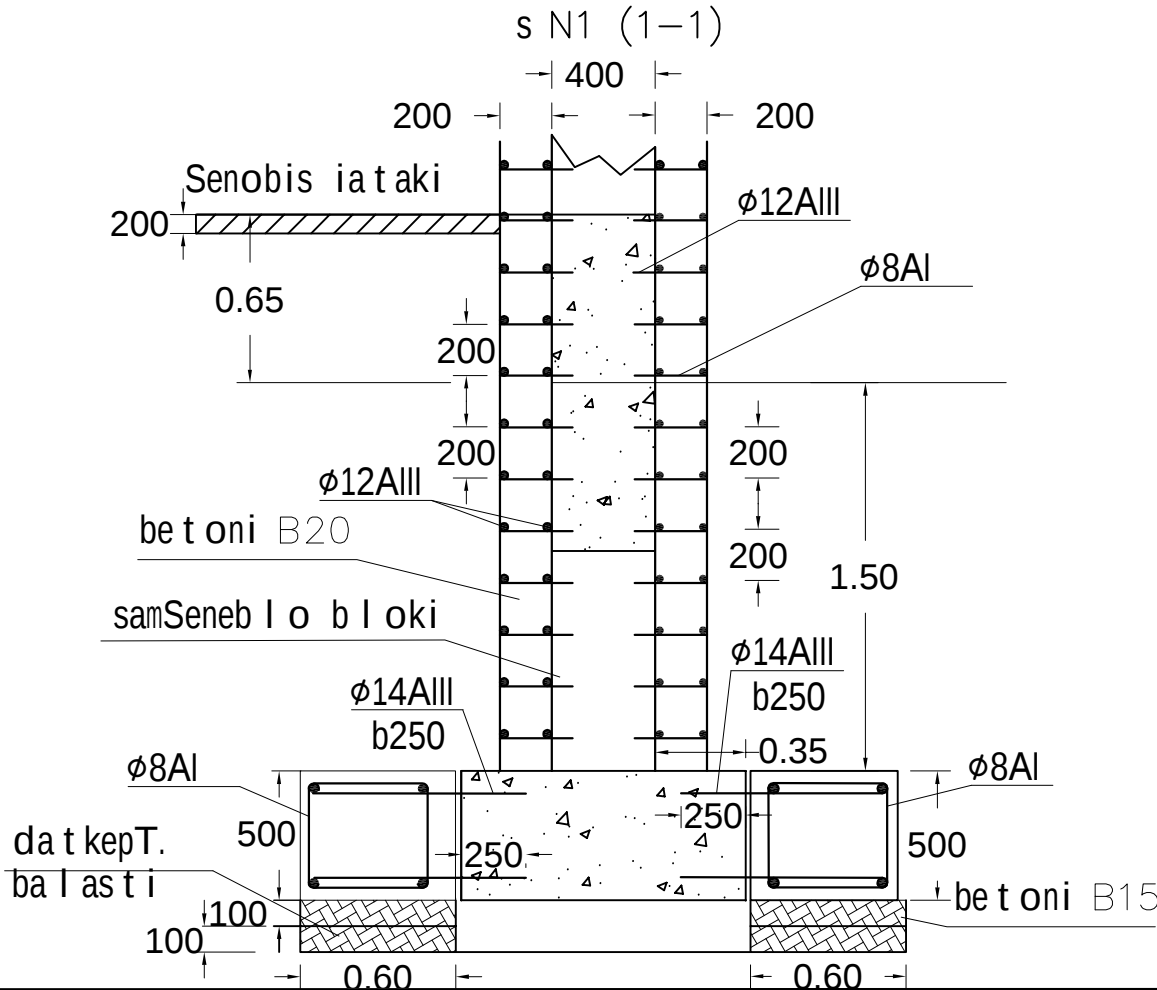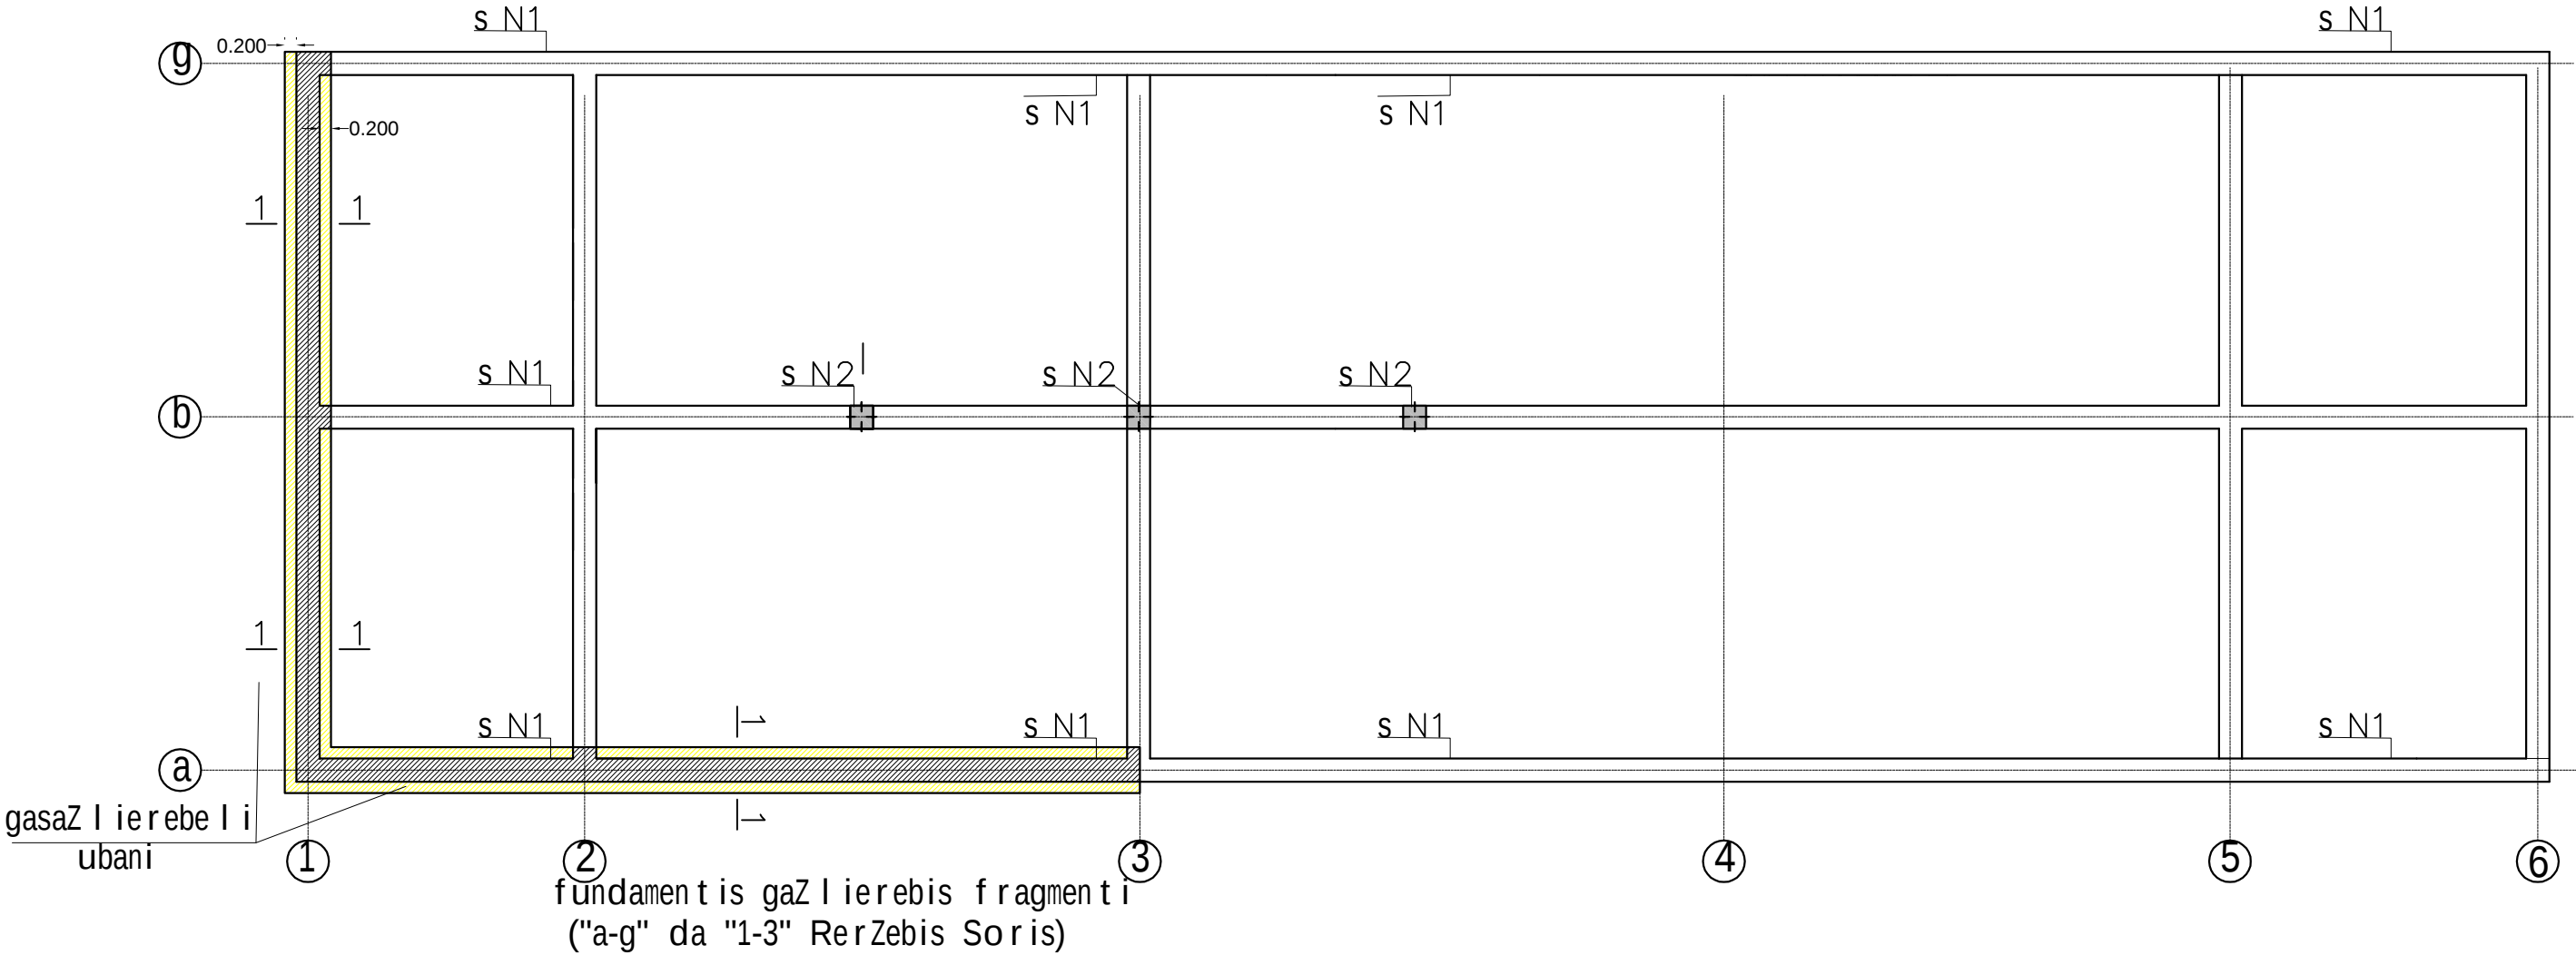

SeniSvna : zonebi dazustdes adgil ze

	S.p.s. „mono l i TmSeni 21”						
			e.maisuraZis q#7 mdebare Sinagan saqmeTa saministros avtofarexis administraciuli Senobis gamagreba				
			ked l is gaZ l ierebis fragment i				dakveTa
konstruqtori	qas l aniSvili						
daxaza	qas l aniSvili		stadia	furc #	sul furc.	maStabi	Tari Ri
				k12			