




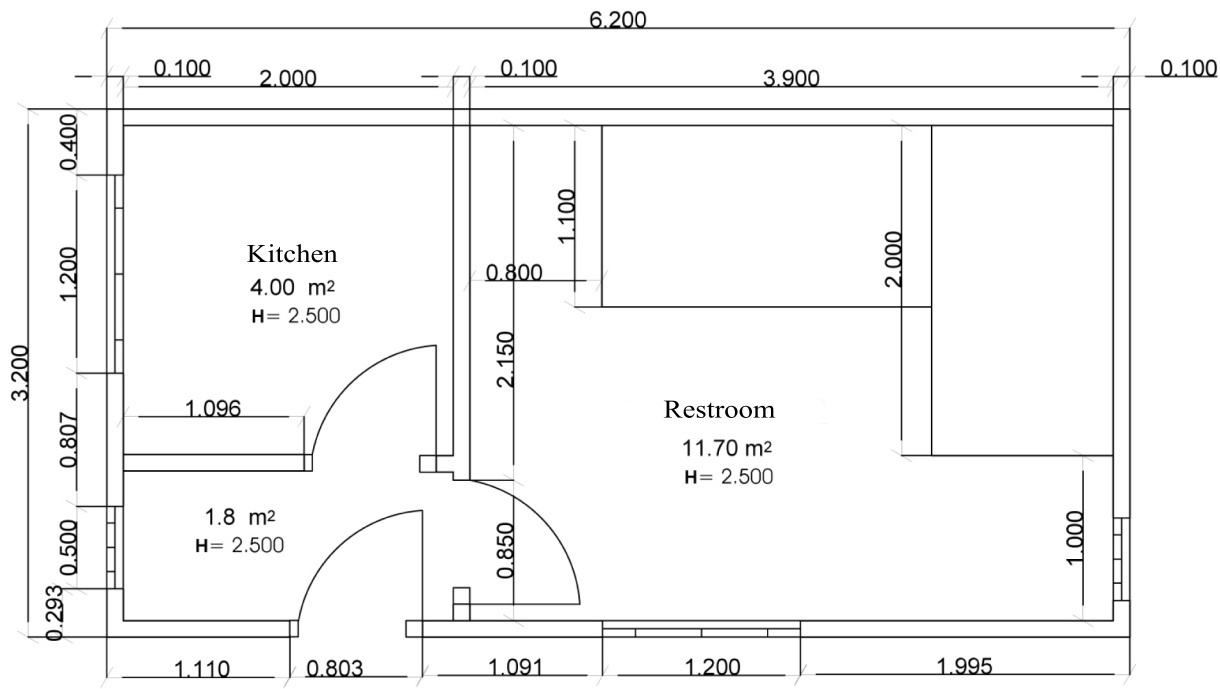


Booth № 1

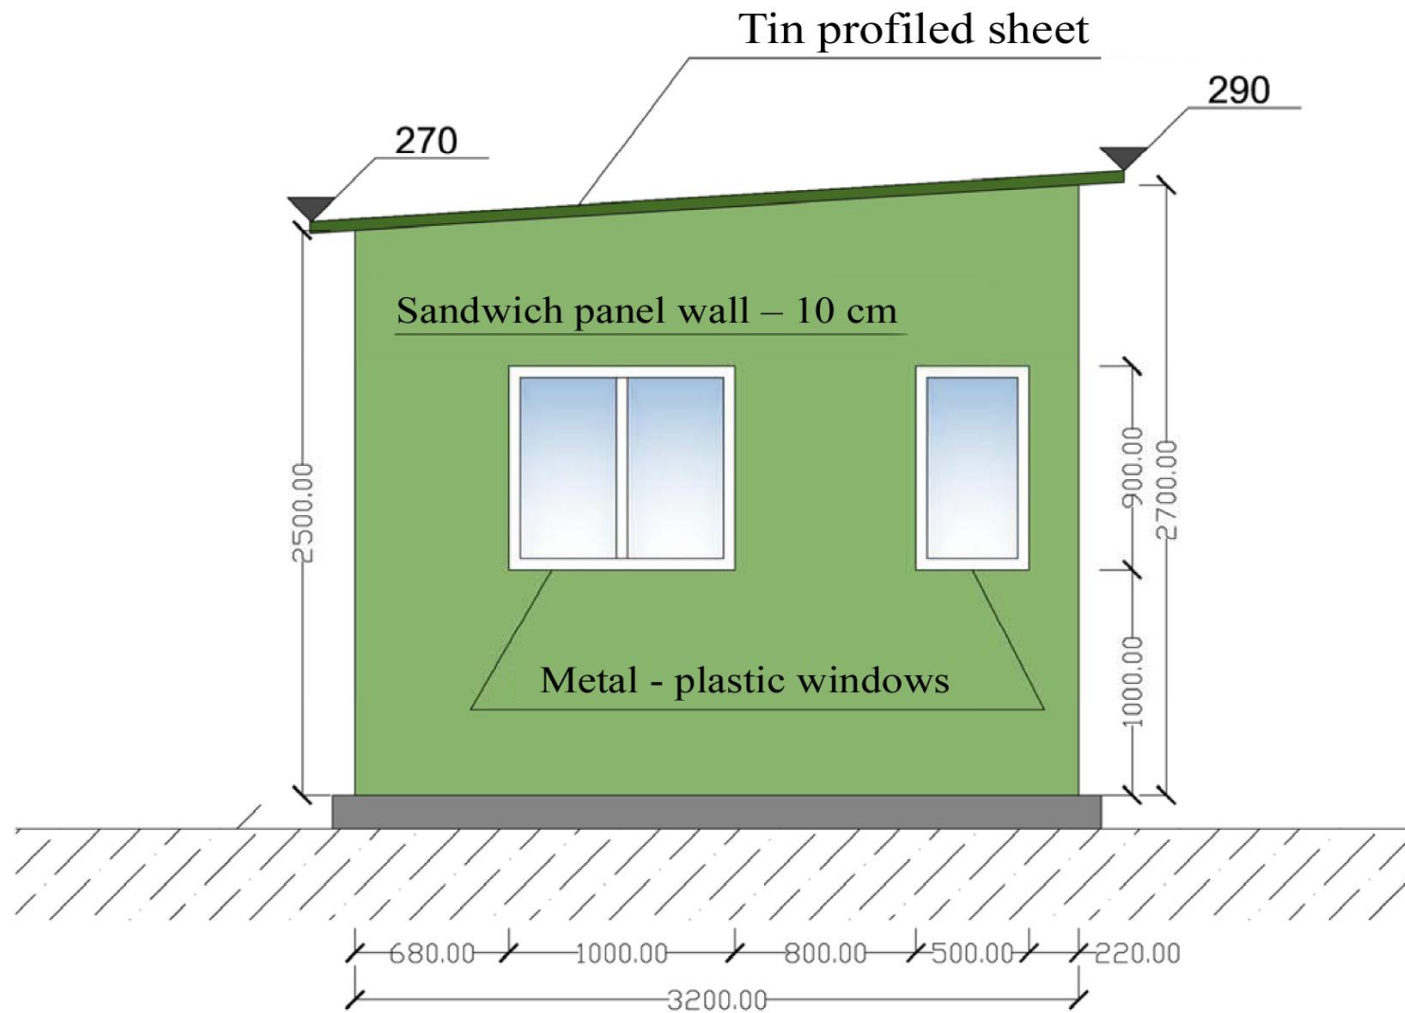


Booth № 1

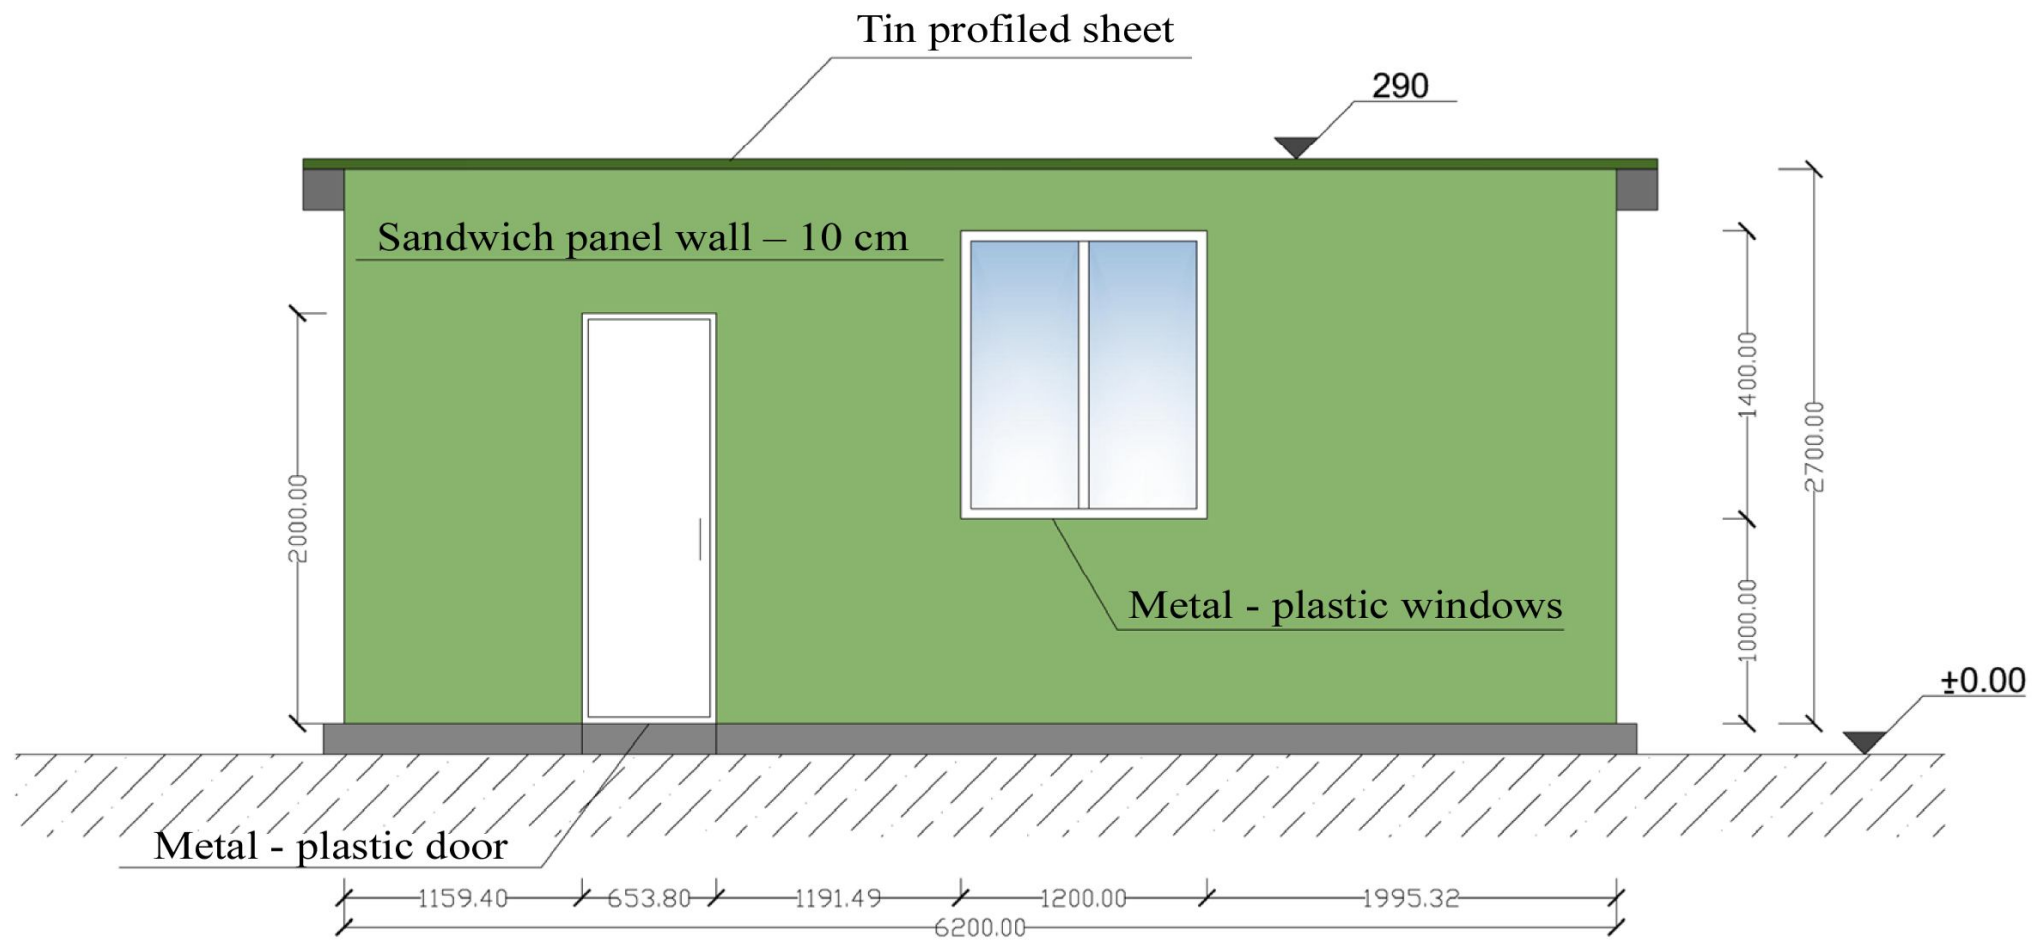

Booth № 1

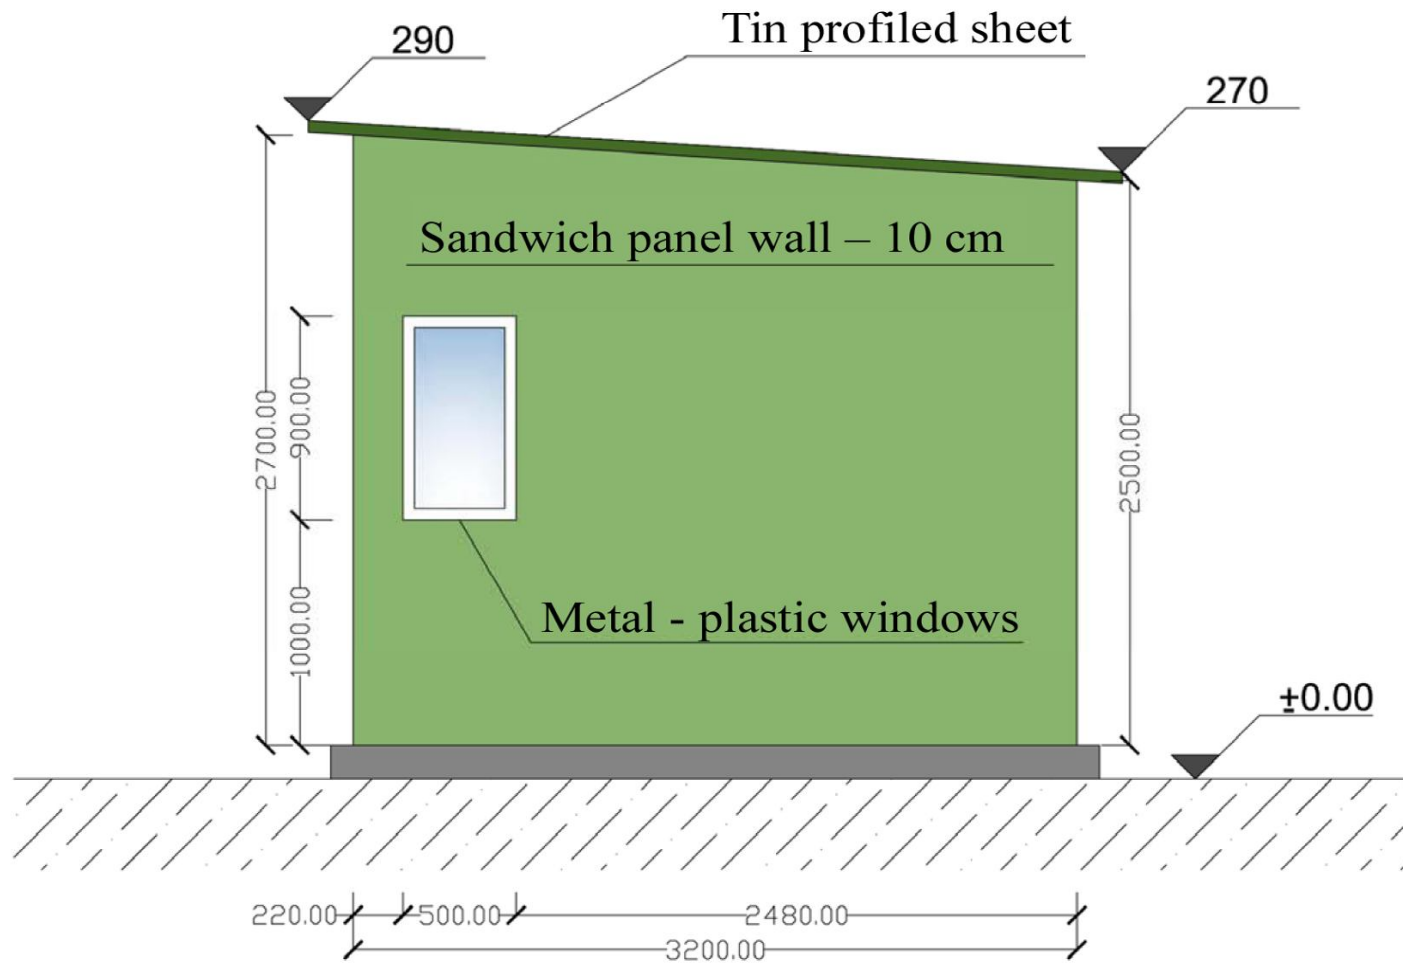

Booth № 1 (10 cm sandwich panel wall)

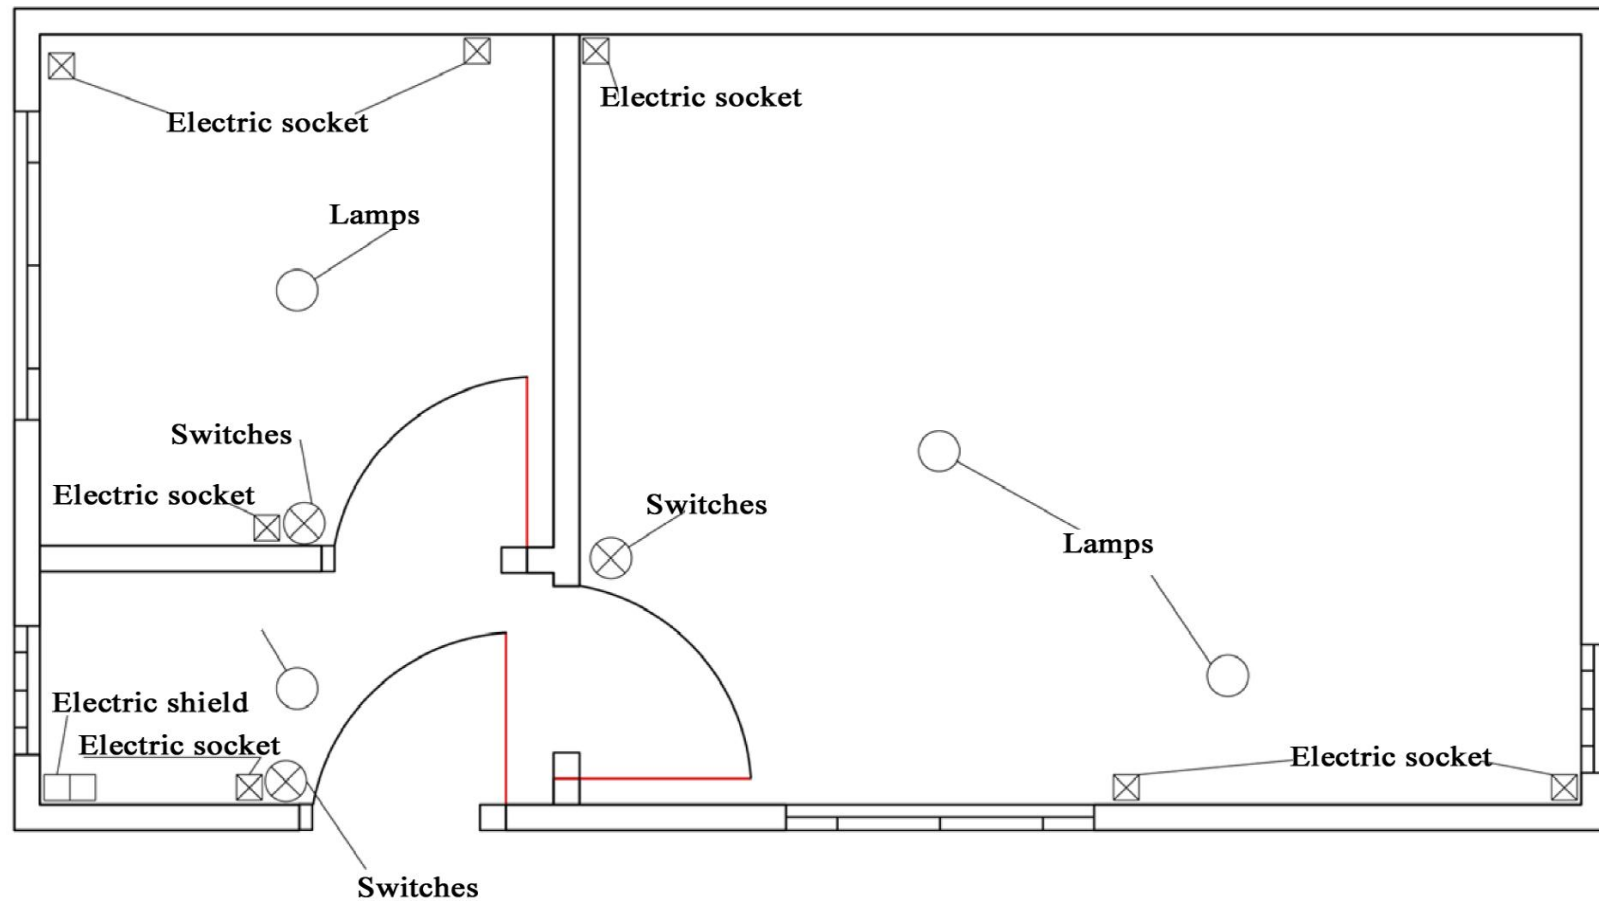

Booth № 1 (10 cm sandwich panel wall)

1	Stationary	Main specifications of the Item (technical specifications)	Unit	Number	Preliminary unit price in GEL	Total amount
2	Sandwich panel booth №1	1. Construction: square pipe 2. Floor: double wooden, one layer 5 cm + 5 cm fiber glass insulation + thick felt linoleum + skirting board 3. Wall: 10 cm sandwich panel 4. Partition: 5 cm sandwich panel 5. Roof: corrugated tin sheet 6. Ceiling: 5 cm sandwich panel + slag wool 7. Outer and inner door: metal plastic 8. Window: metal plastic 9. Electricity: 4 lamps, 7 socket plugs, 3 switches, cutout box, automatic overload control	piece	80	18076	1446080