




Scheme of booth № 3 (10 cm sandwich panels)

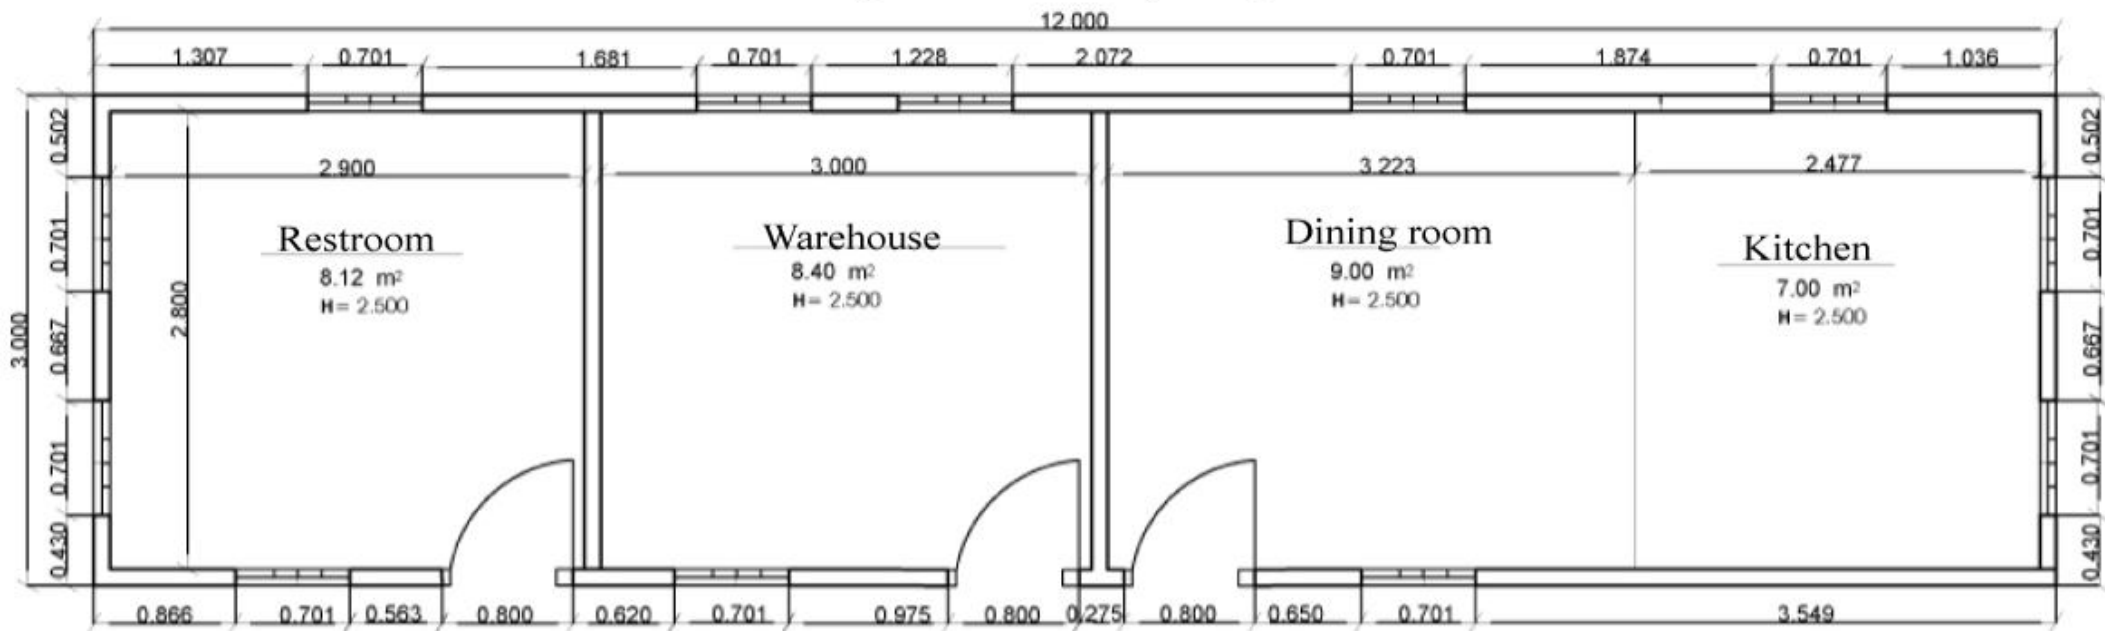


Booth № 3

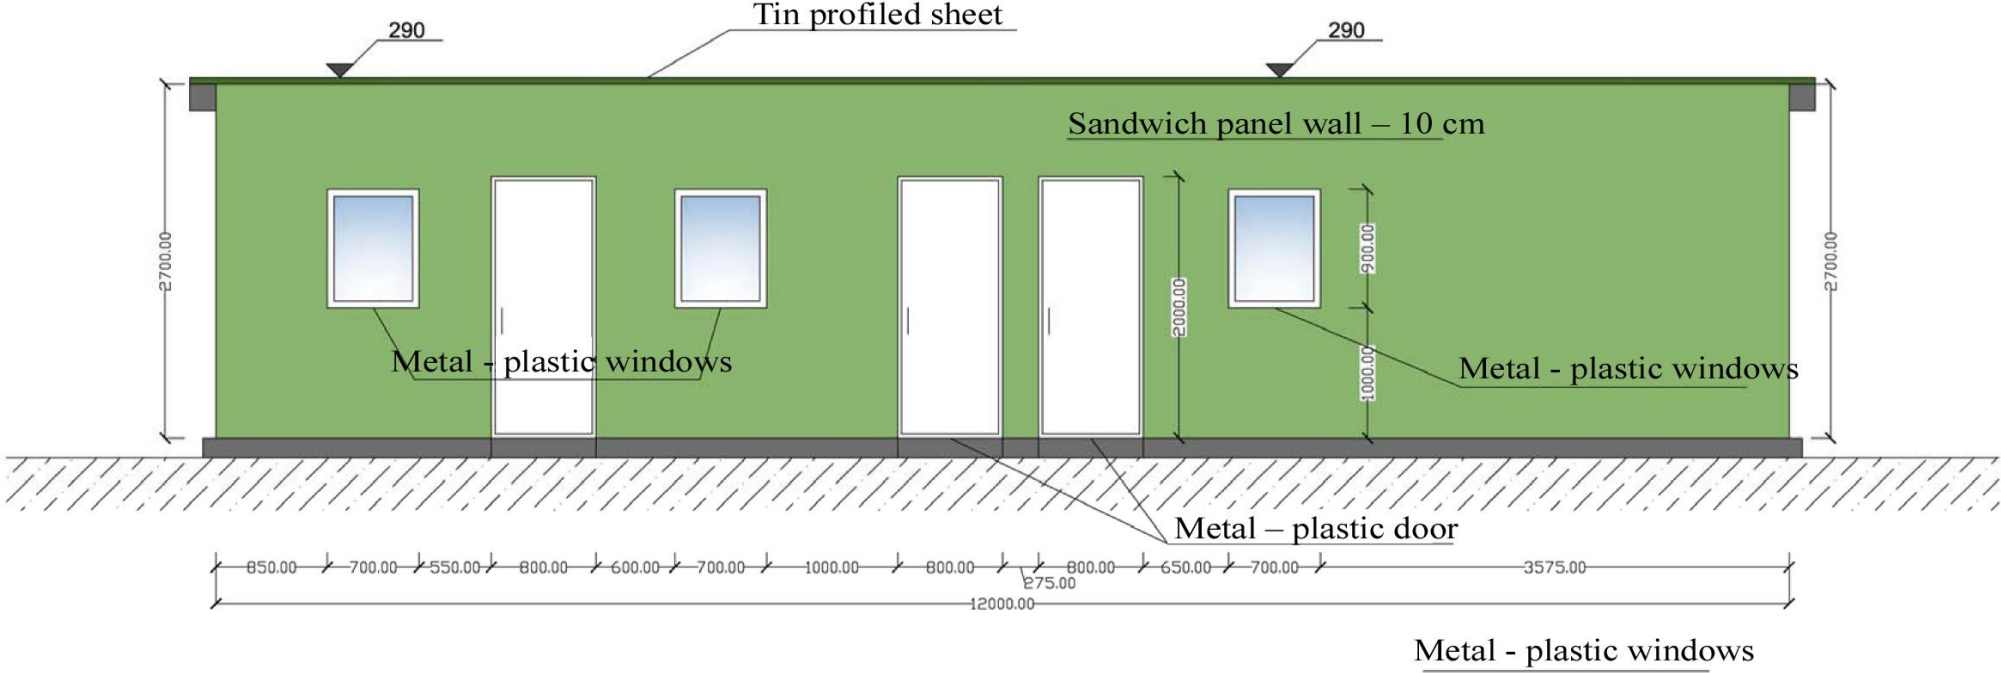


Booth № 3

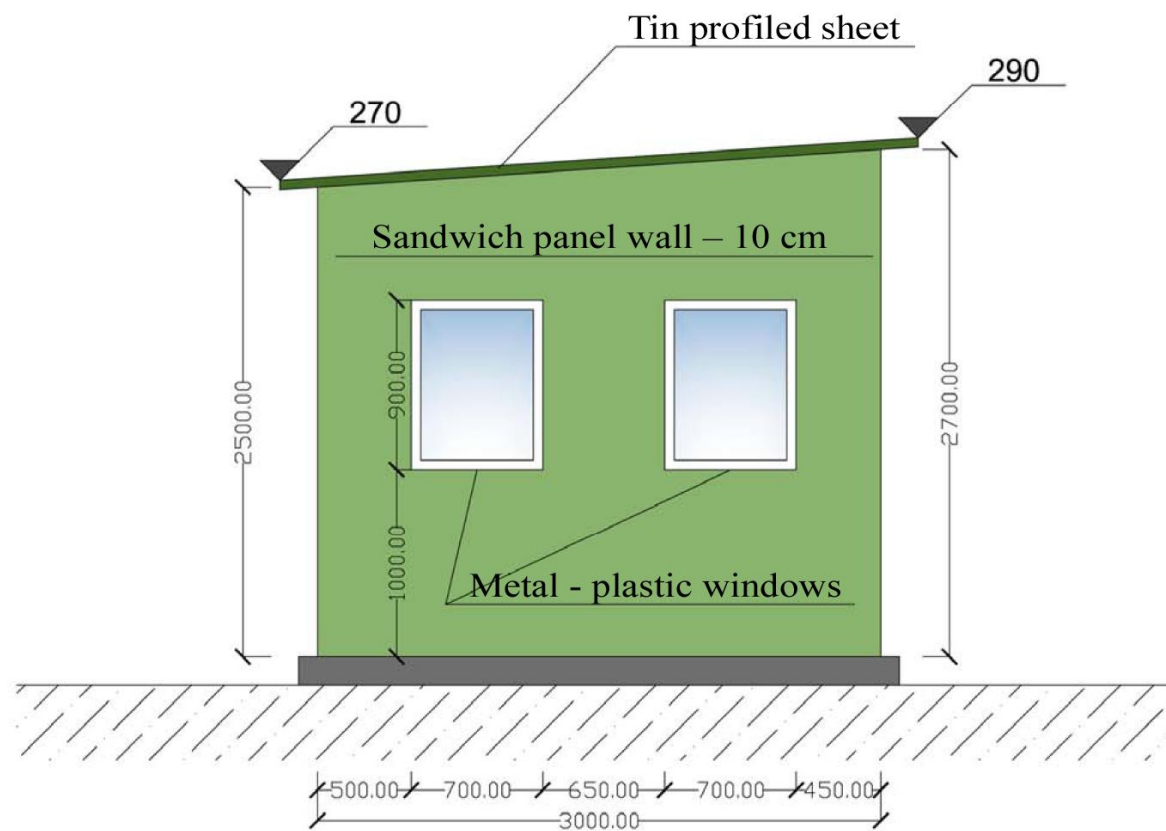


Booth № 3

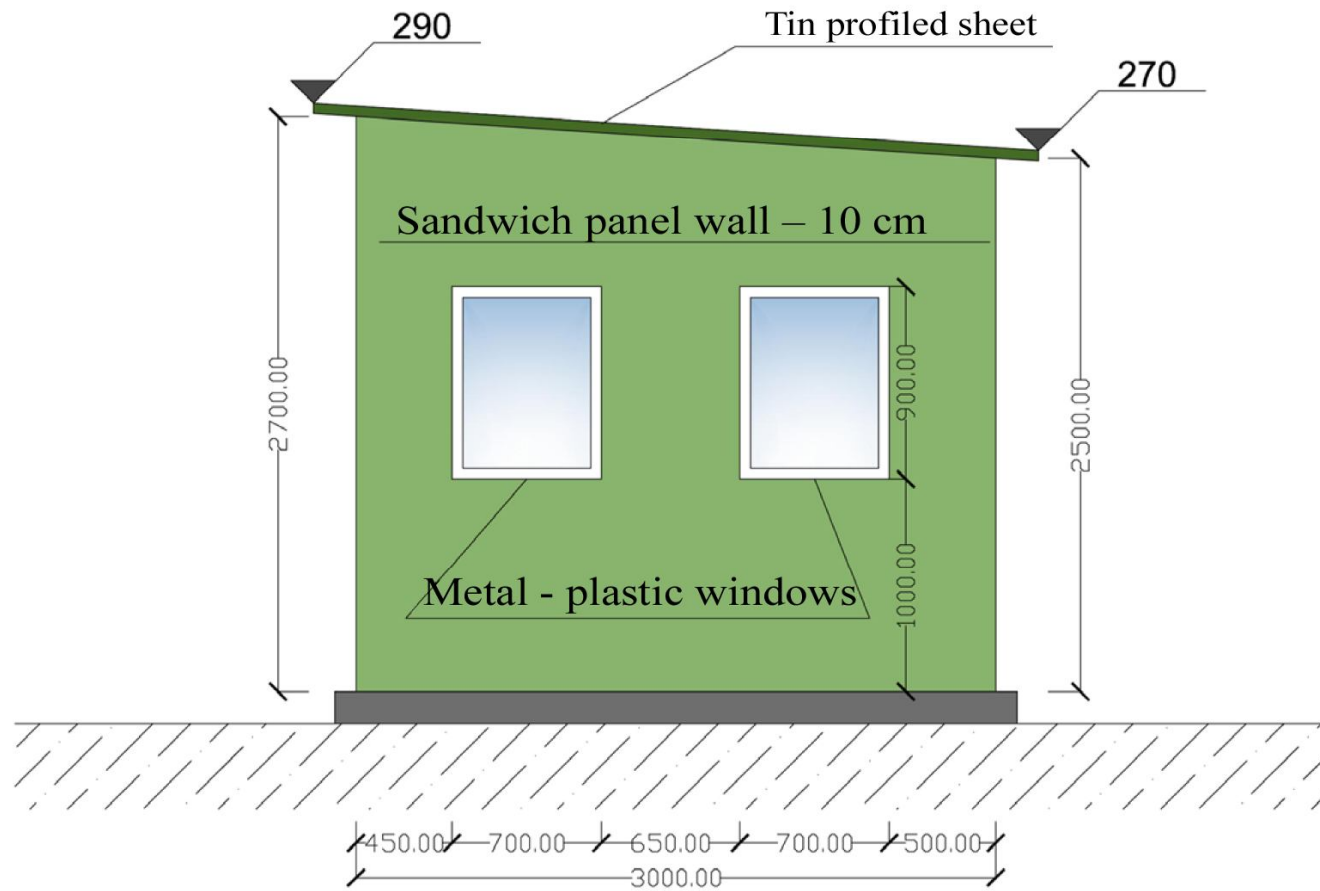

Booth № 3

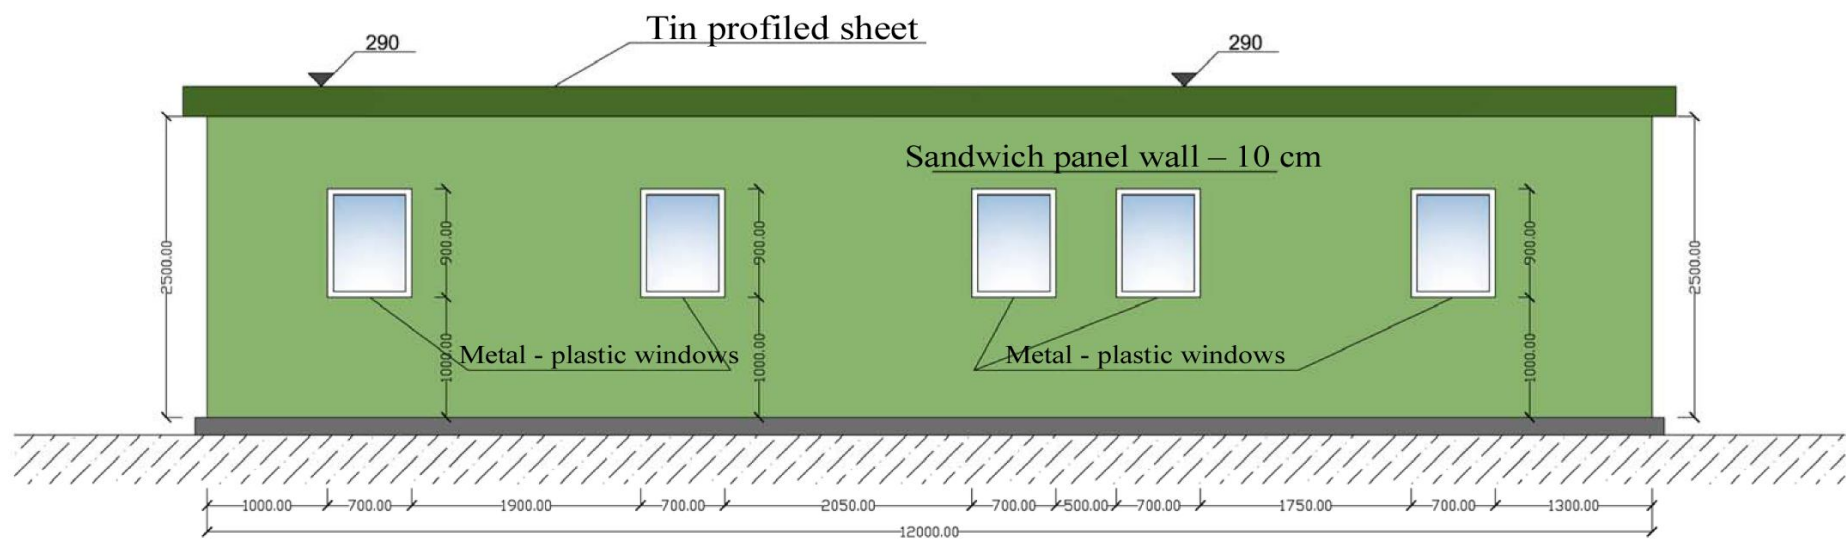

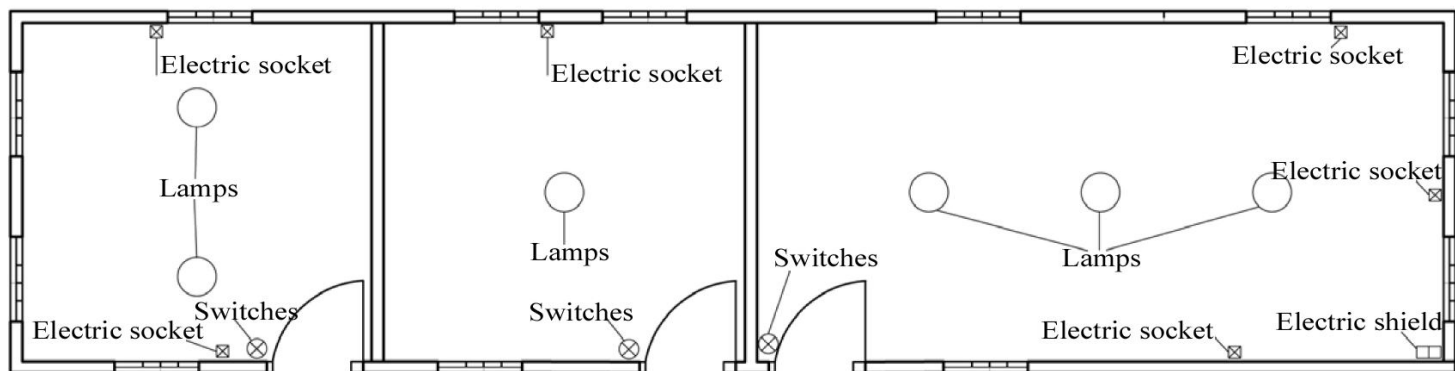

Booth № 3

1	Stationary	Main specifications of the Item (technical specifications)	Unit	Number	Preliminary unit price in GEL	Total amount
2	Sandwich panel booth №3	1. Construction: square pipe 2. Floor: double wooden, one layer 5 cm + 5 cm slag wool insulation + thick felt linoleum + skirting board 3. Wall: 10 cm sandwich panel 4. Partition: sandwich panel 5 cm 5. Roof: corrugated tin sheet 6. Ceiling: plasticate + 100 mm slag wool insulation 7. Outer and inner doors: metal plastic 8. Window: metal plastic 9. Electricity: 6 lamps, 6 socket plugs, 2 switches, cabel, cutout box, automatic overload control	piece	5	27162	135810