




Scheme of booth № 4 (10 cm sandwich panels)

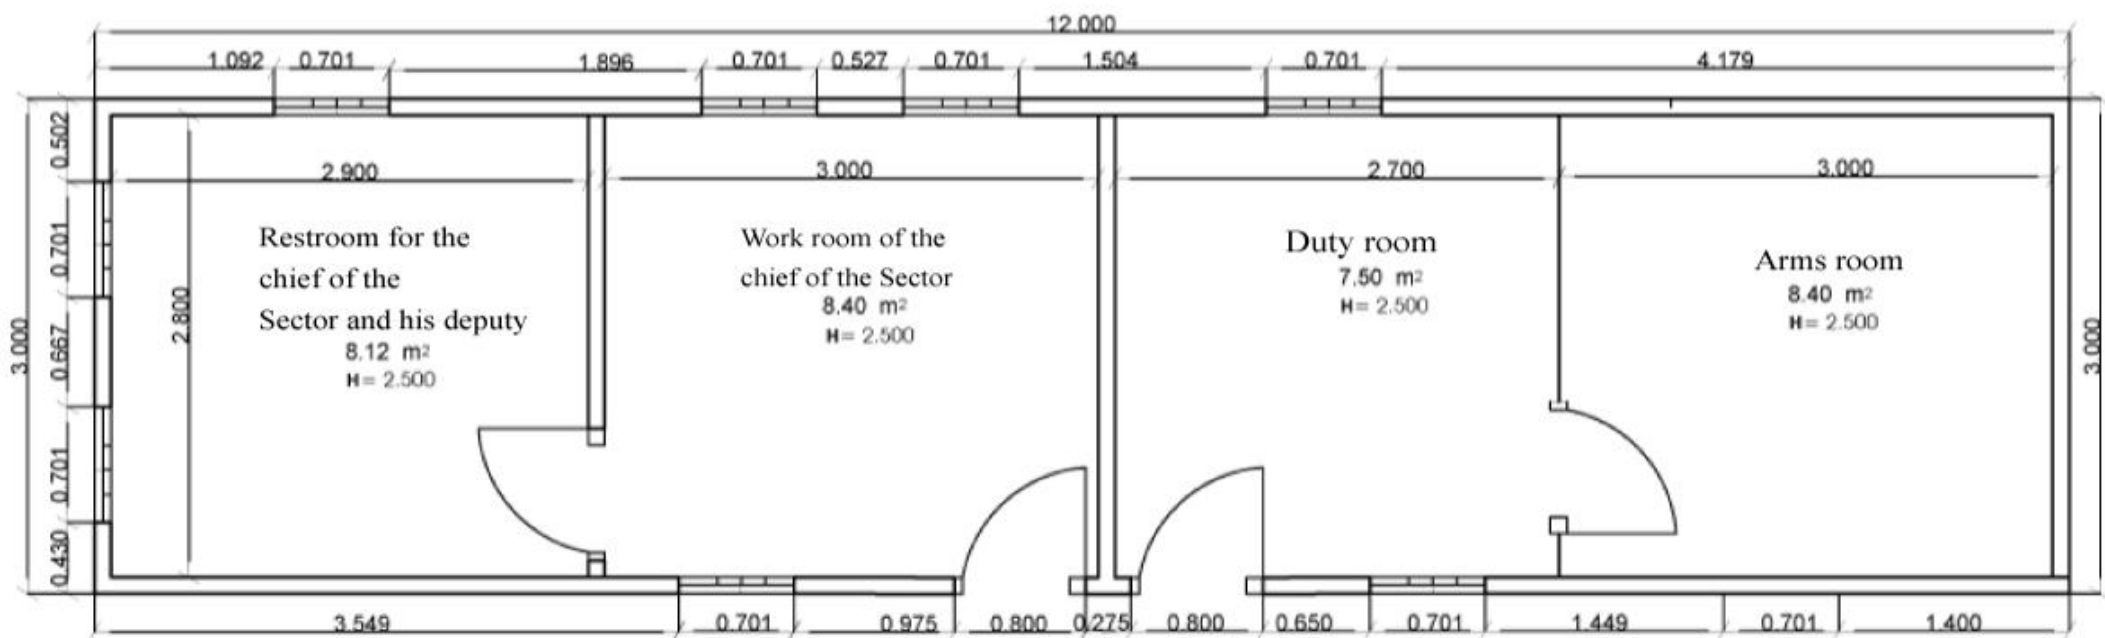


Booth № 4

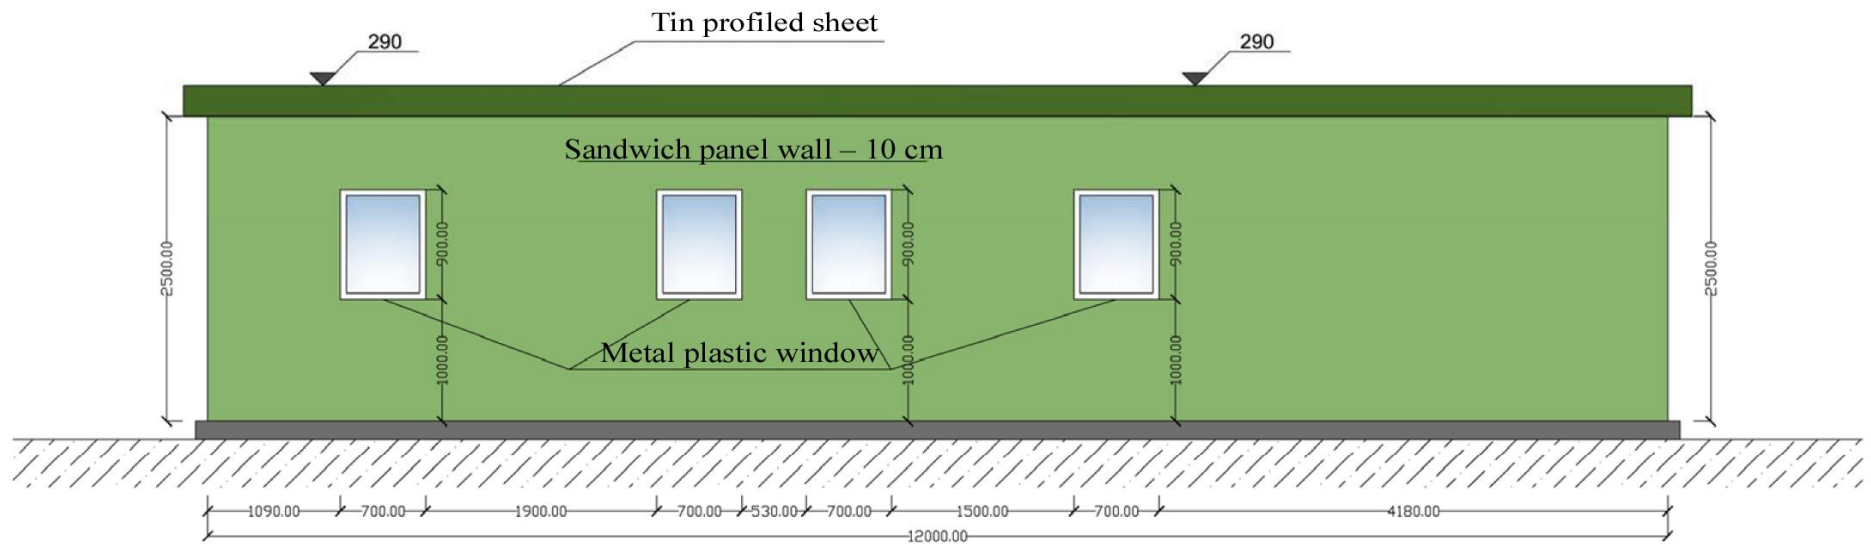

Booth № 4

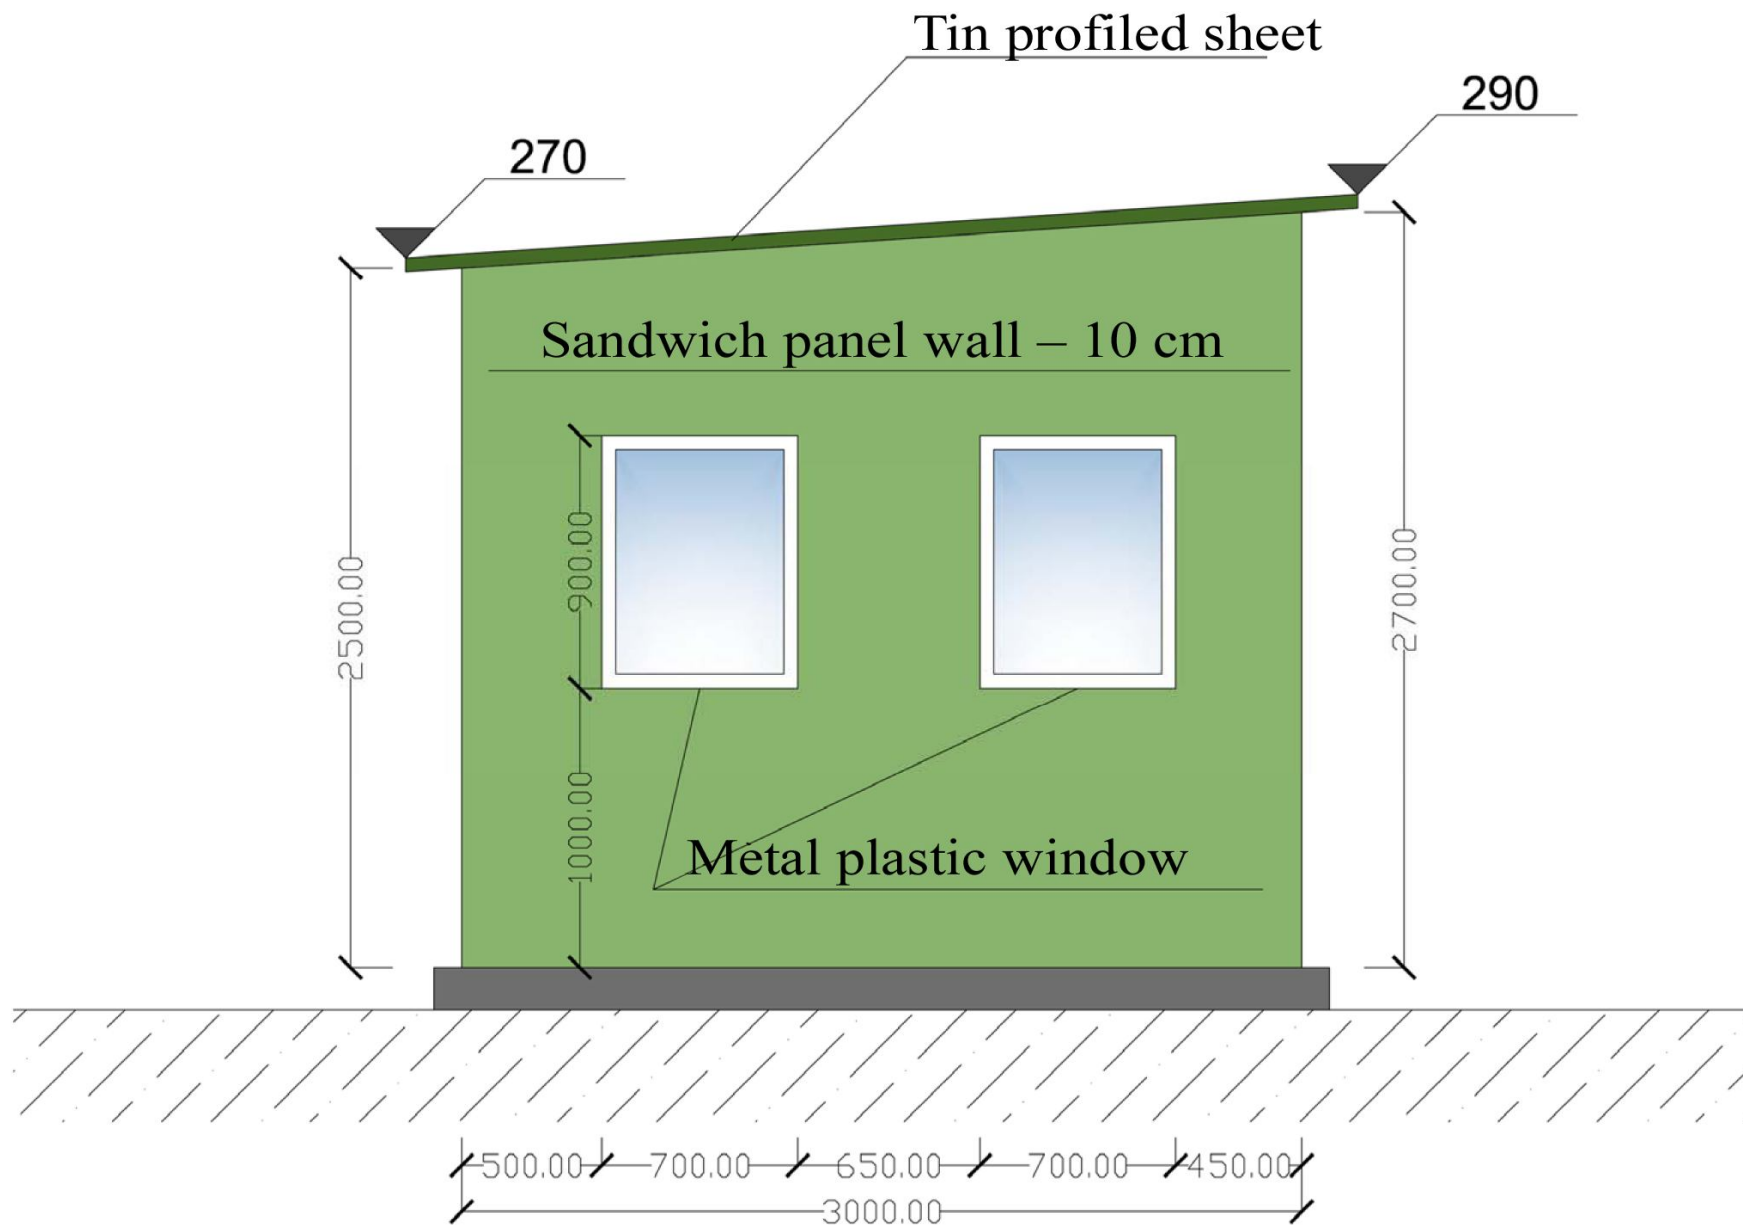


Booth № 4

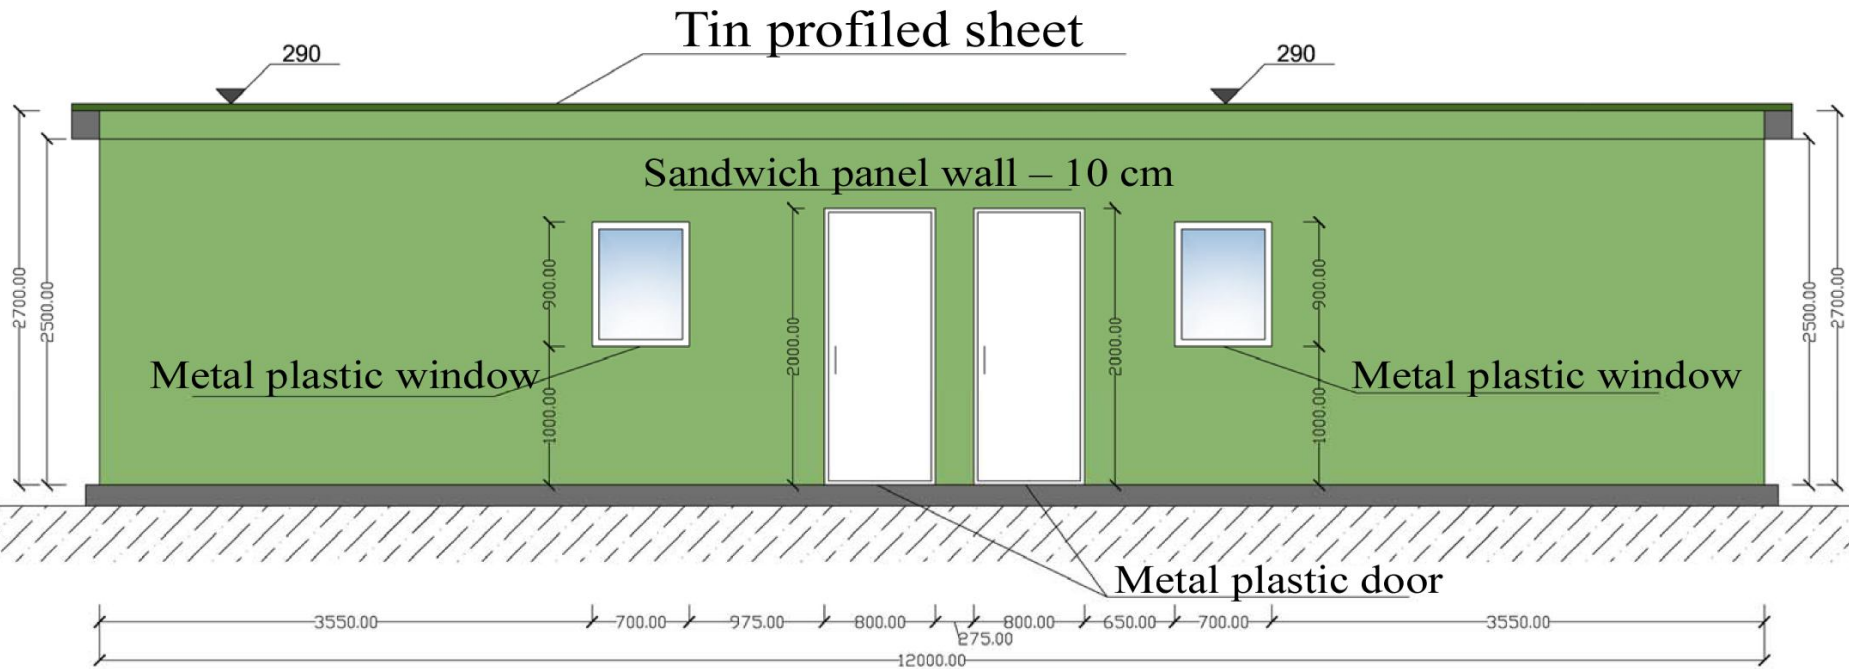


Metal plastic window

Booth № 4

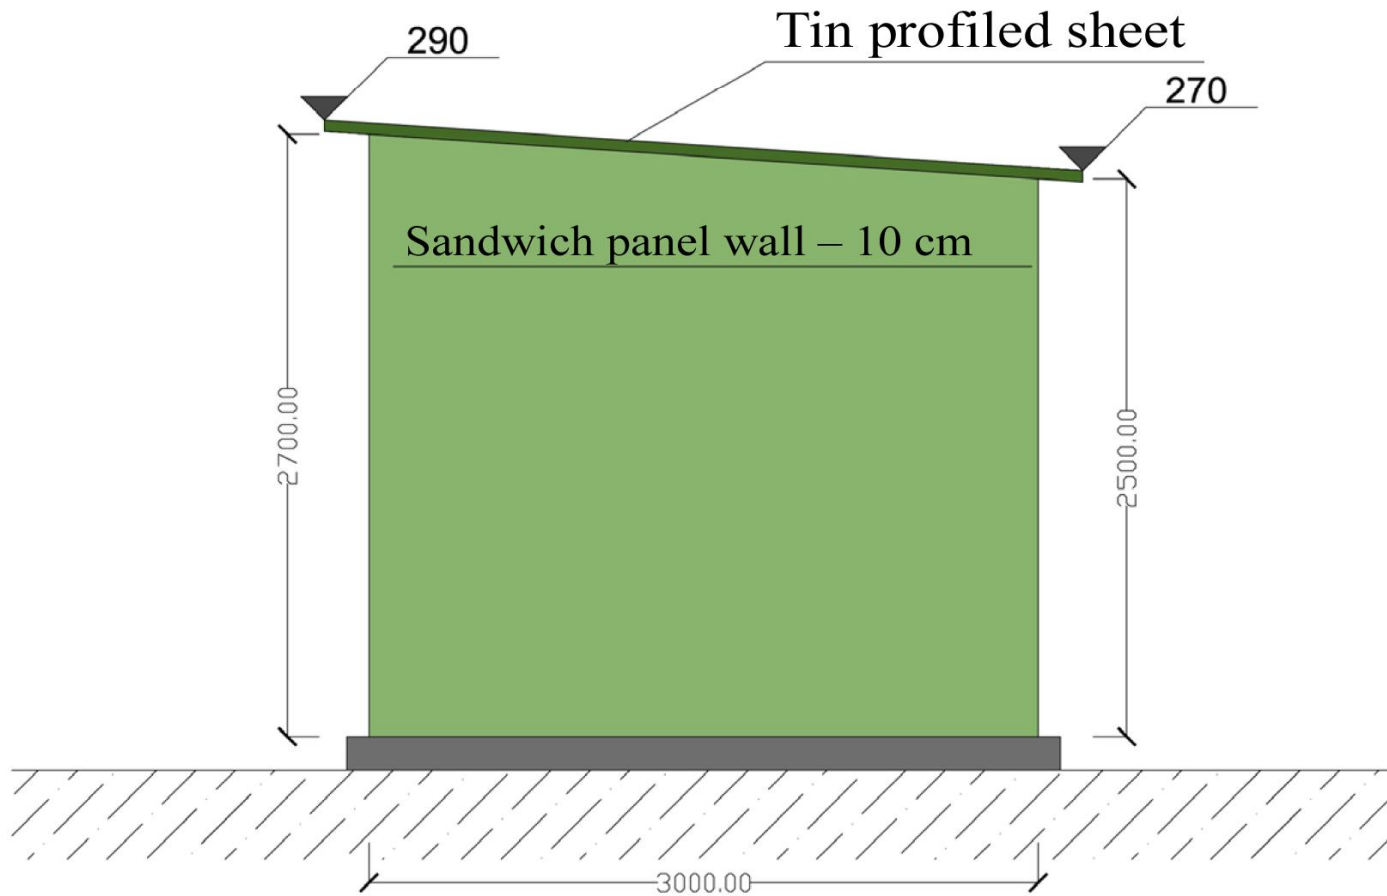

Scheme of booth № 4 (10 cm sandwich panels)

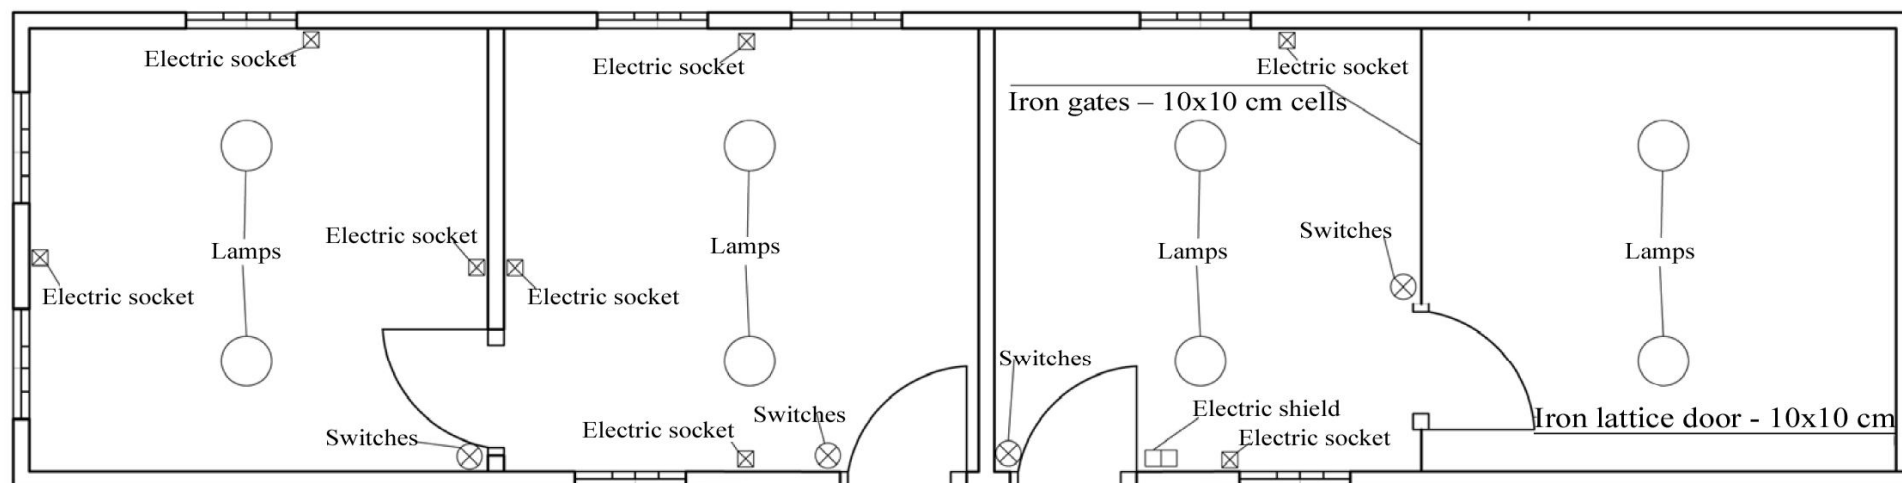

Booth № 4

1	Stationary	Main specifications of the Item (technical specifications)	Unit	Number	Preliminary unit price in GEL	Total amount
2	Sandwich panel booth №4	1. Construction: square pipe 2. Floor: double wooden, one layer 5 cm + 5 cm fiber glass + thick felt linoleum + skirting board 3. Wall: 10 cm sandwich panel 4. Partition: 5 cm sandwich panel and iron grid at arms room 5. Roof: corrugated tin sheet 6. Inner wall: 18 mm MDF + 100 mm slag wool insulation 7. Ceiling: 5 cm sandwich panel + 100 mm slag wool insulation 8. Doors: metal plastic and iron grid at arms room 9. Window: metal plastic 10. Electricity: 8 installed wall luminaires, 8 socket plugs, 8 switches, 4 cables for switch sockets (2x2.5 mm), cable for electric lamps (2x1.5 mm), cutout box, automatic overload control	piece	5	28257	141285