


ჭრილი 1-1

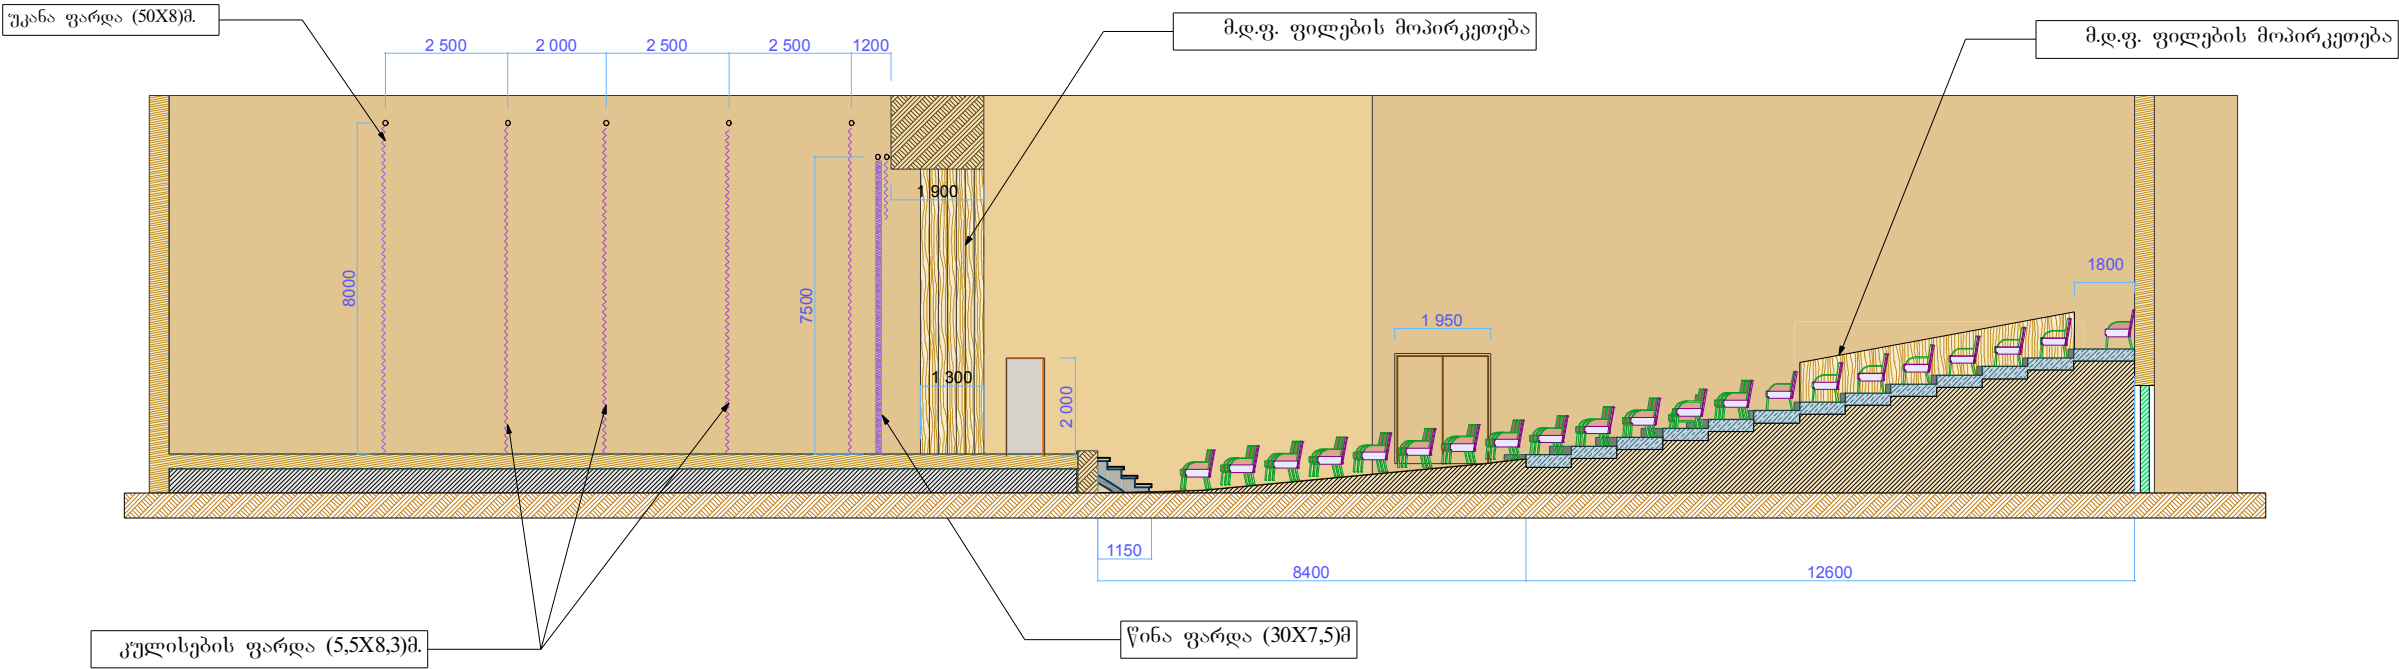

ჭრილი 2-2

