
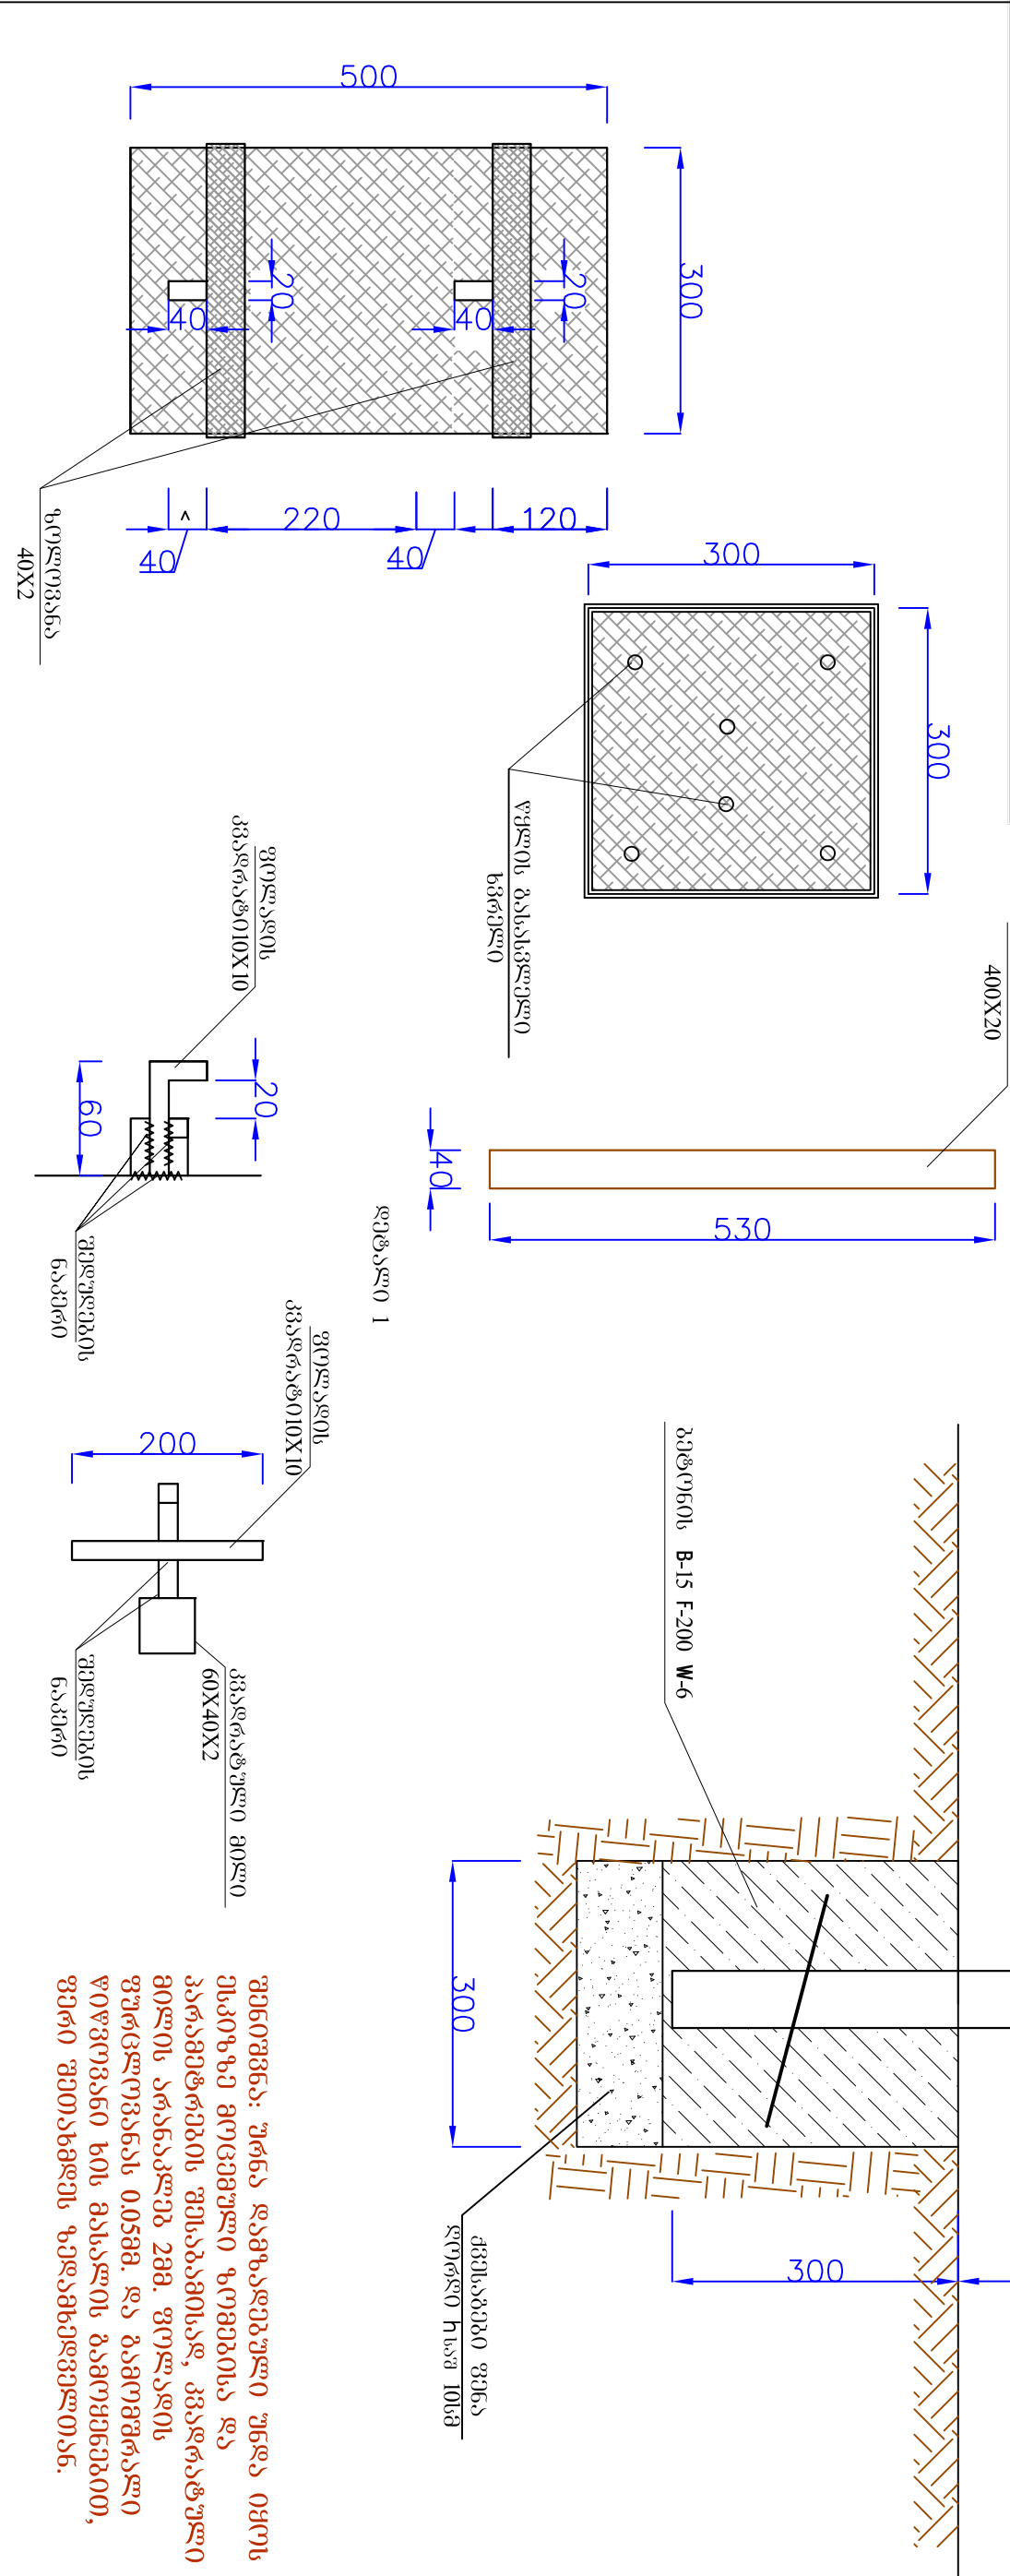
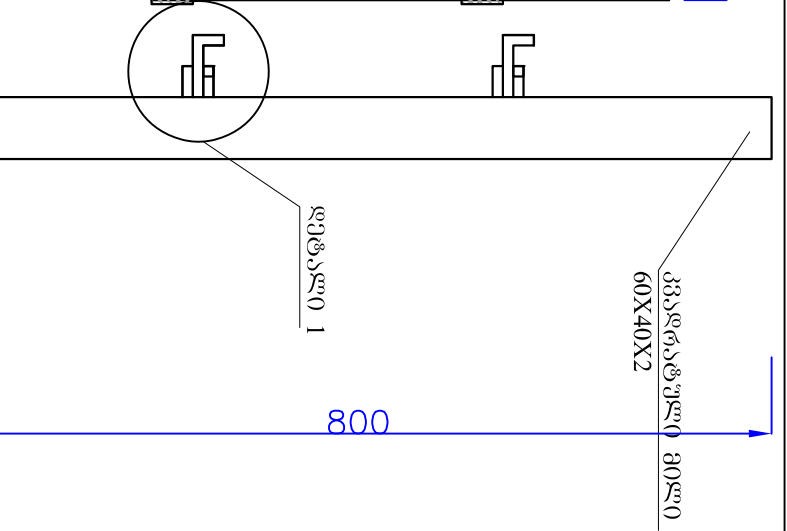
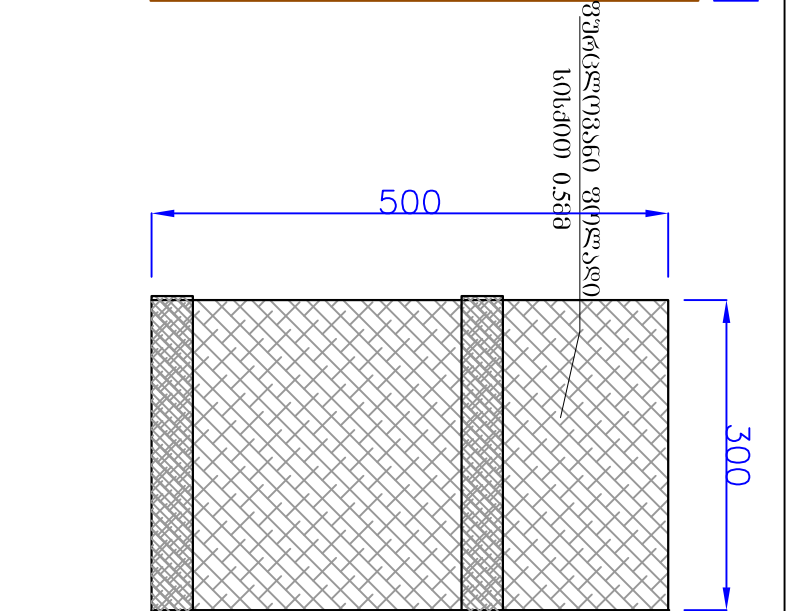


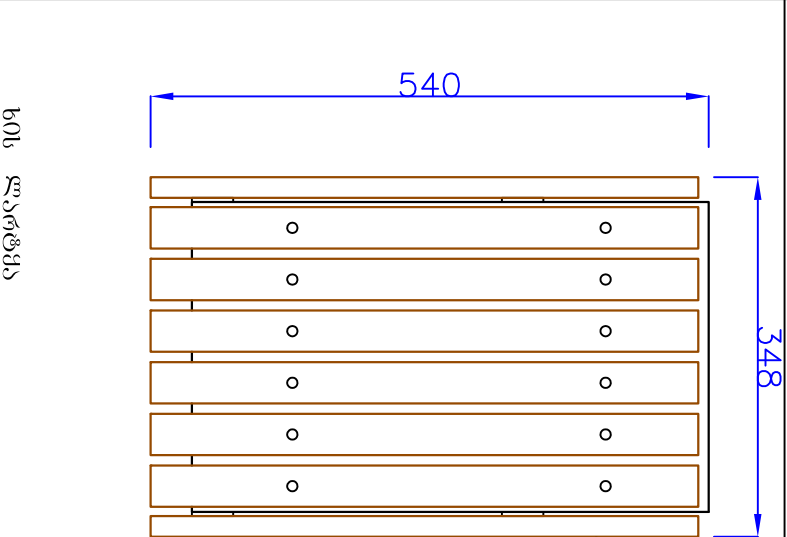



300

300

