


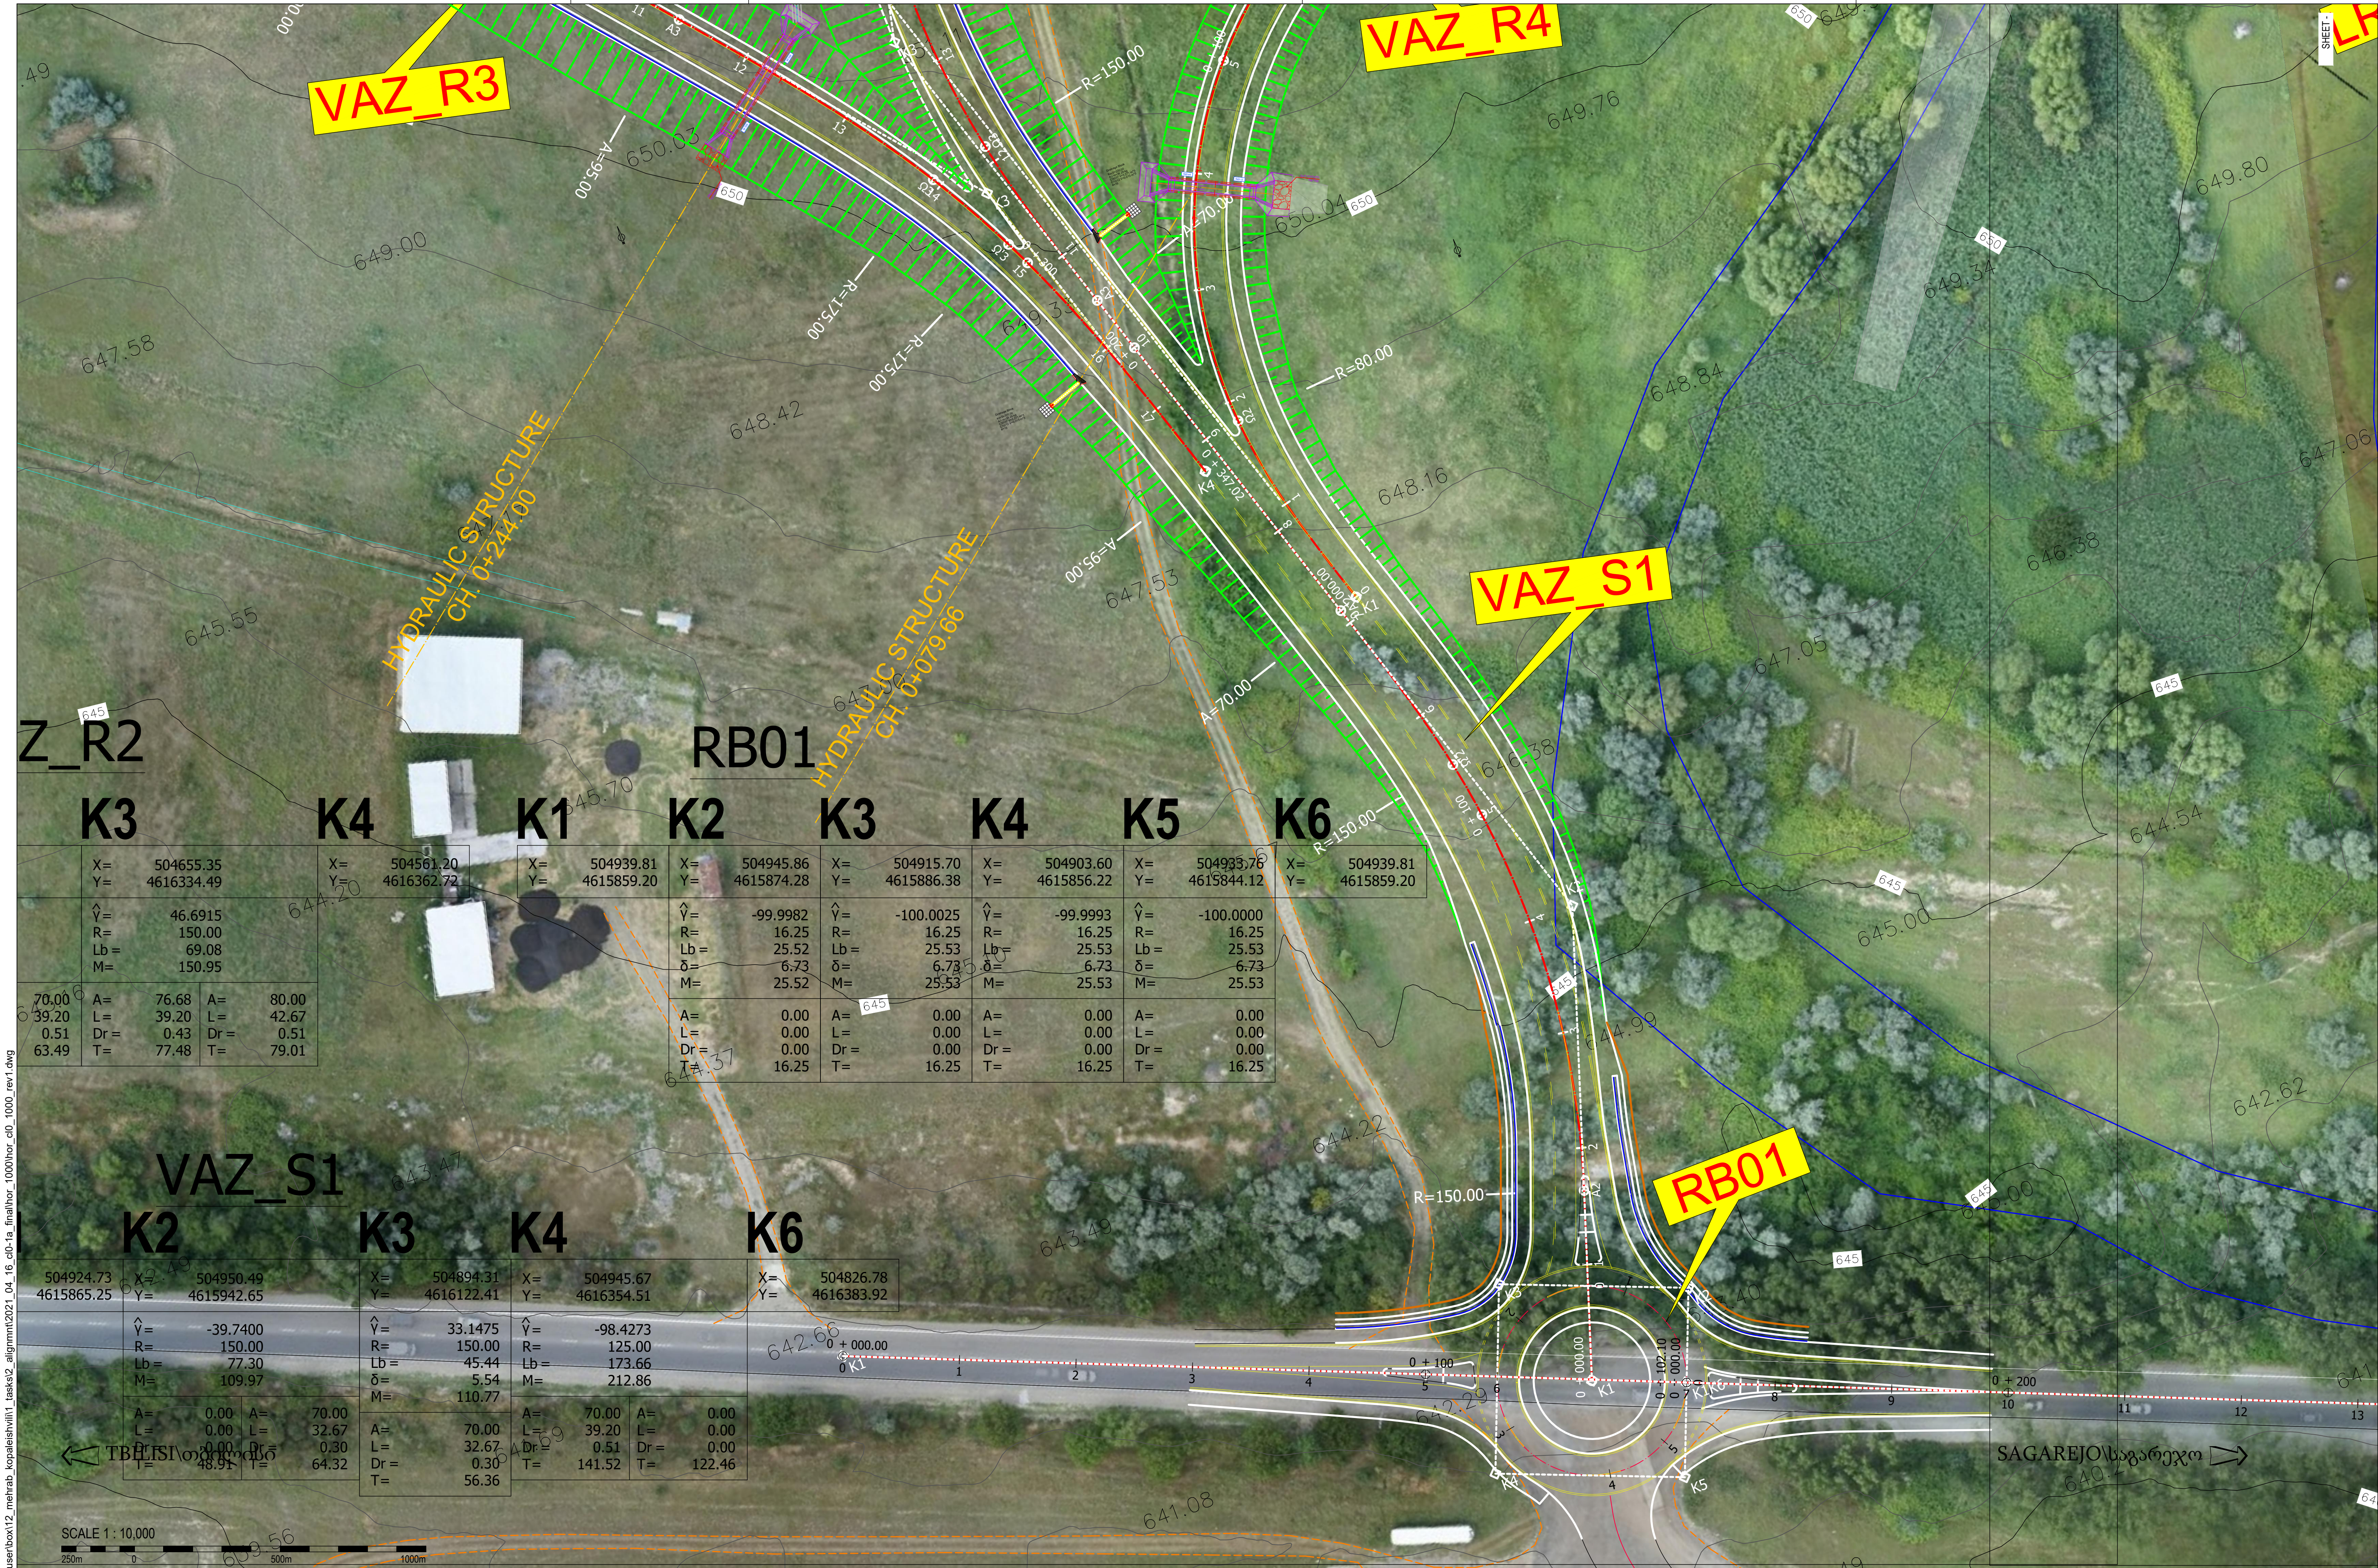

© 2021 c:\users\user\box12_mehrab_topaleishvili1_tasks2_alignmnt2021_04_16_c0-1a_finalhor_1000_rev1.dwg

LEGEND Residential area boundary Archaeological/Historical site Forest boundary Environmental protected area boundary Water bodies Water And Sewage		0.00 Main road alignment axis and Chainage Left and Right side of the road		Permanent raised pavement Temporary raised pavement		CLIENT/დაამუშევრობი: MINISTRY OF REGIONAL DEVELOPMENT AND INFRASTRUCTURE OF GEORGIA, TBILISI ROADS DEPARTMENT OF GEORGIA		PROJECT/პროექტი: UPGRADING OF TBILISI - SAGAREJO AND SAGAREJO - BAKURTSIKHE ACTIVITY 2: PREPARATION OF DETAILED DESIGN		CONSULTANT/კონსულტანტი: AECON		REV/რევიზია: 2		DATE/თარიღი: 31/05/2021		THRD ISSUE შესამუშევრობი		G.G. / გ.გ. N.T. / ნ.ტ. S.M. / ს.მ.		SCALE/მასშტაბი: 1:500(A1), 1:1000(A3)		DRAWING NO./ნახაზის ნომერი: CL0 - AL - PV-010		PROJECT/პროექტი: Q290		SHEET/ფურცელი: 010	
Residential area boundary Archaeological/Historical site Forest boundary Environmental protected area boundary Water bodies Water And Sewage		0.00 Main road alignment axis and Chainage Left and Right side of the road		Permanent raised pavement Temporary raised pavement		CLIENT/დაამუშევრობი: MINISTRY OF REGIONAL DEVELOPMENT AND INFRASTRUCTURE OF GEORGIA, TBILISI ROADS DEPARTMENT OF GEORGIA		PROJECT/პროექტი: UPGRADING OF TBILISI - SAGAREJO AND SAGAREJO - BAKURTSIKHE ACTIVITY 2: PREPARATION OF DETAILED DESIGN		CONSULTANT/კონსულტანტი: AECON		REV/რევიზია: 2		DATE/თარიღი: 31/05/2021		THRD ISSUE შესამუშევრობი		G.G. / გ.გ. N.T. / ნ.ტ. S.M. / ს.მ.		SCALE/მასშტაბი: 1:500(A1), 1:1000(A3)		DRAWING NO./ნახაზის ნომერი: CL0 - AL - PV-010		PROJECT/პროექტი: Q290		SHEET/ფურცელი: 010	