



 		E-60-00-WD-01-H1-HP.01-P1		Construction of the road Samfredia - Grigoleti km 0 +000 - km 11 +500		
Engineer		R.Harlander				
Proj.Manag		A.Valuikin		ROAD INTERCHANGE N1 PK 7+00		Stage WD
						Sheet 1
Checked by		M.Gorobinskaya		RAMP - A Cross-section PK 0+00 - PK 2+00		
						"Road Building "Altkom" LLC
Exec. by		M.Lunyakin				

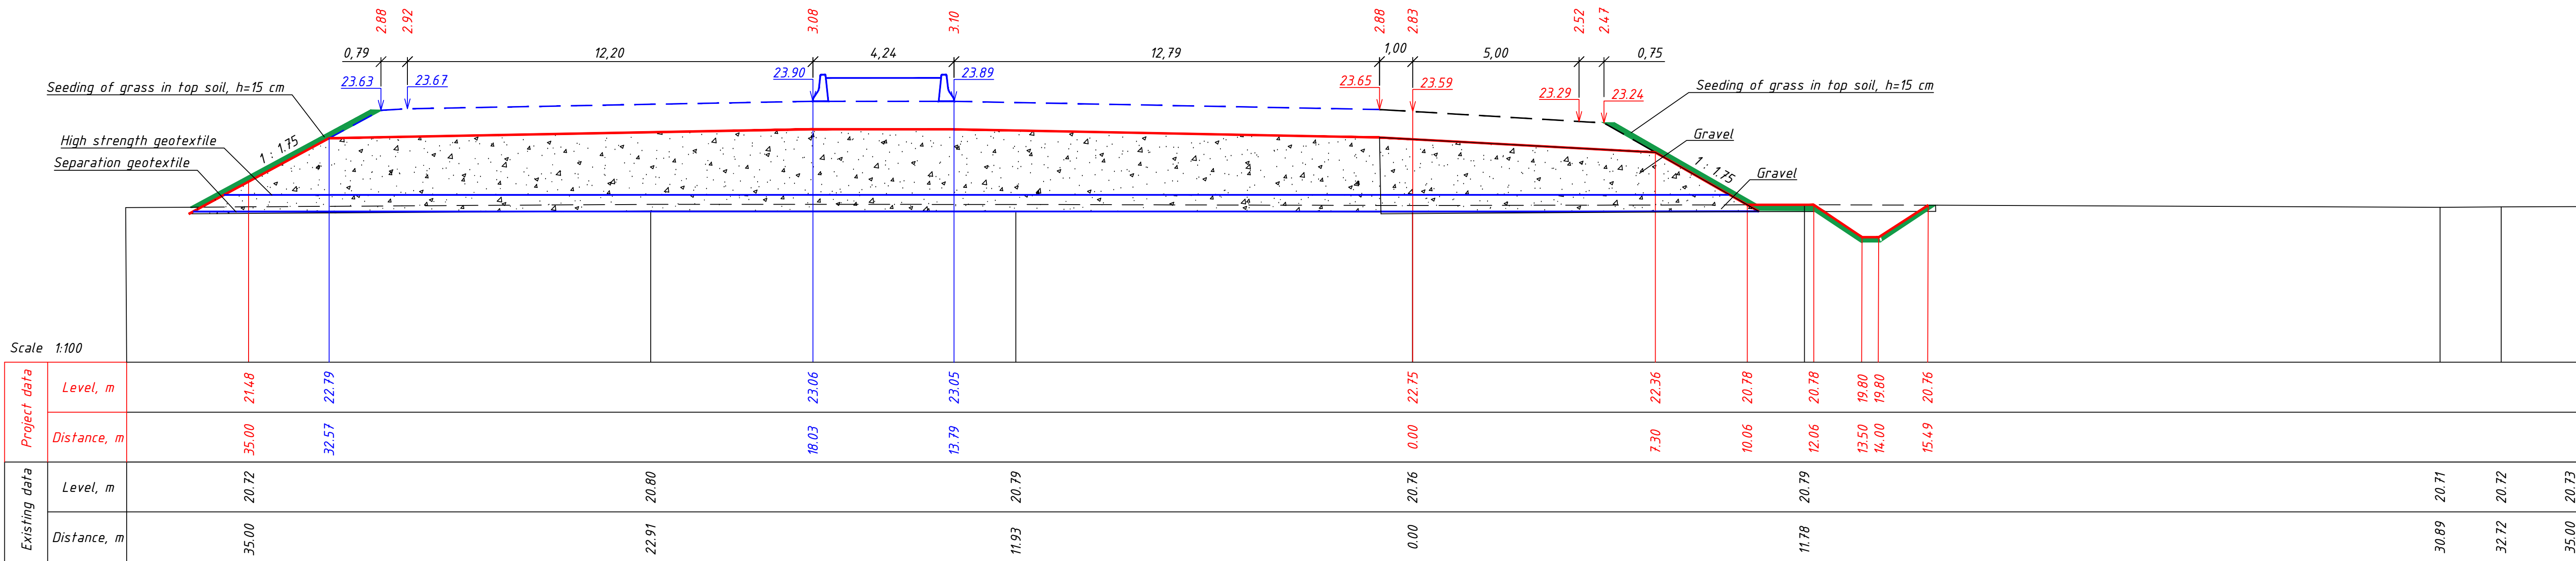


0+40.00

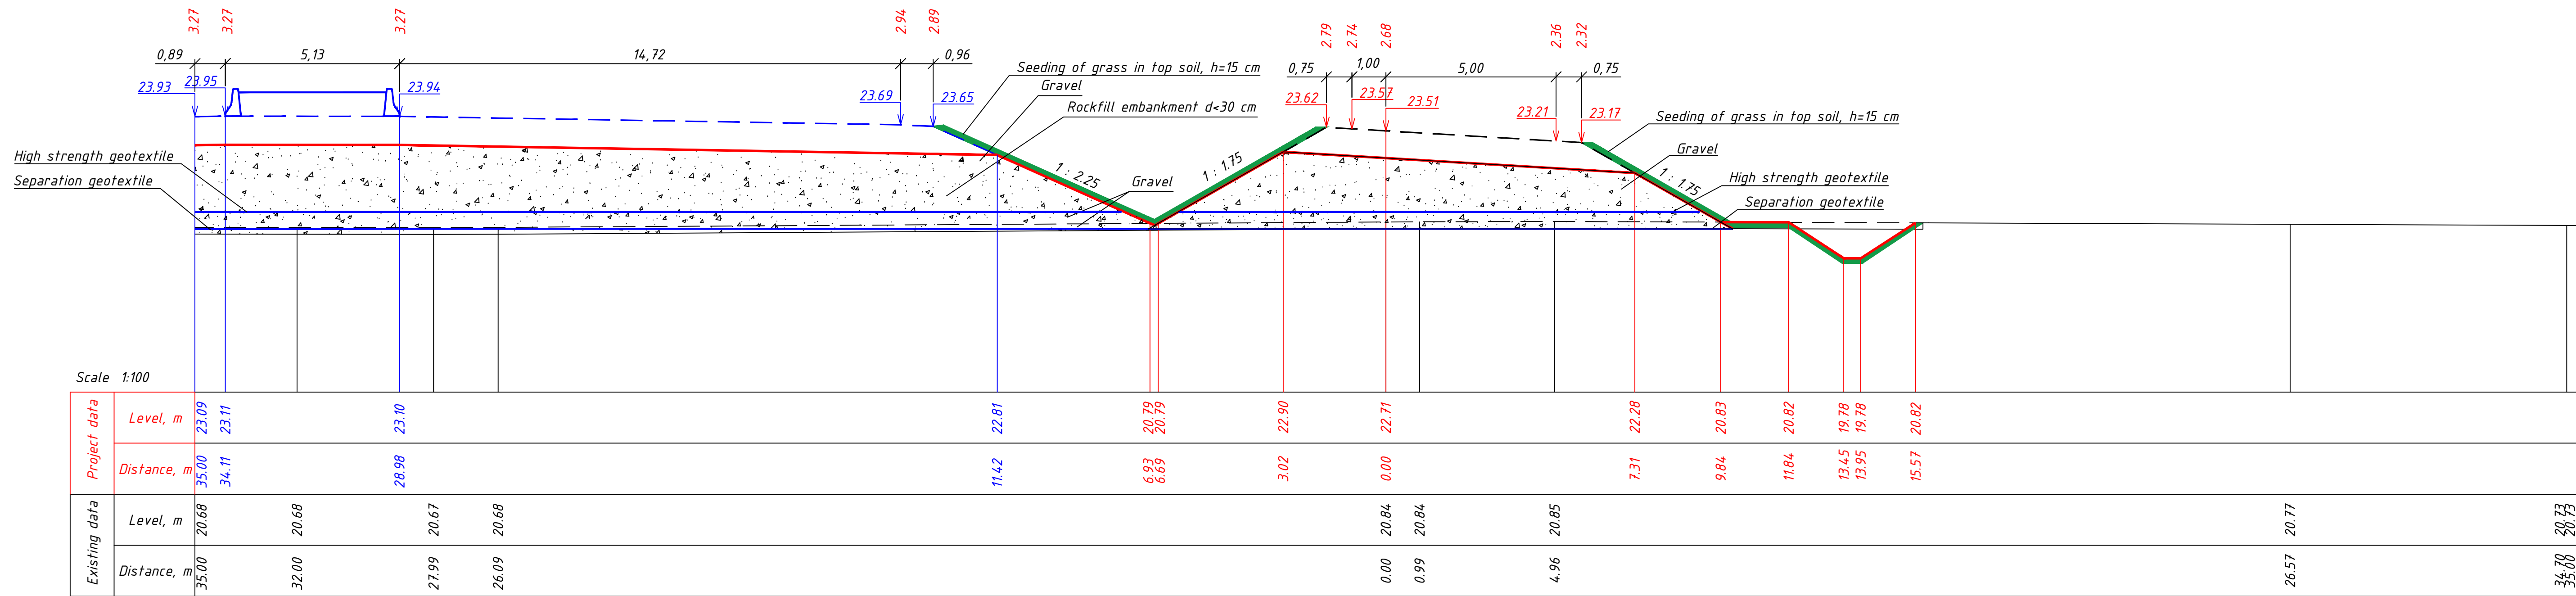


0+60.00

E-60-00-WD-01-H.1-HP.01-P1				Construction of the road Samfredia - Grigoleti km 0 +000 - km 11 +500			
	Engineer	R.Harlander		ROAD INTERCHANGE N1 PK 7+00	Stage	Sheet	Sheets
					WD	2	6
	Proj.Manag.	A.Valuikin	03.16				
	Checked by	H.Gorobinskaya	03.16				
Exec. by	M. Lunyakin	03.16	"Road Building "Altcom" LLC				
				RAMP - A Cross-section PK 0+00 - PK 2+00			


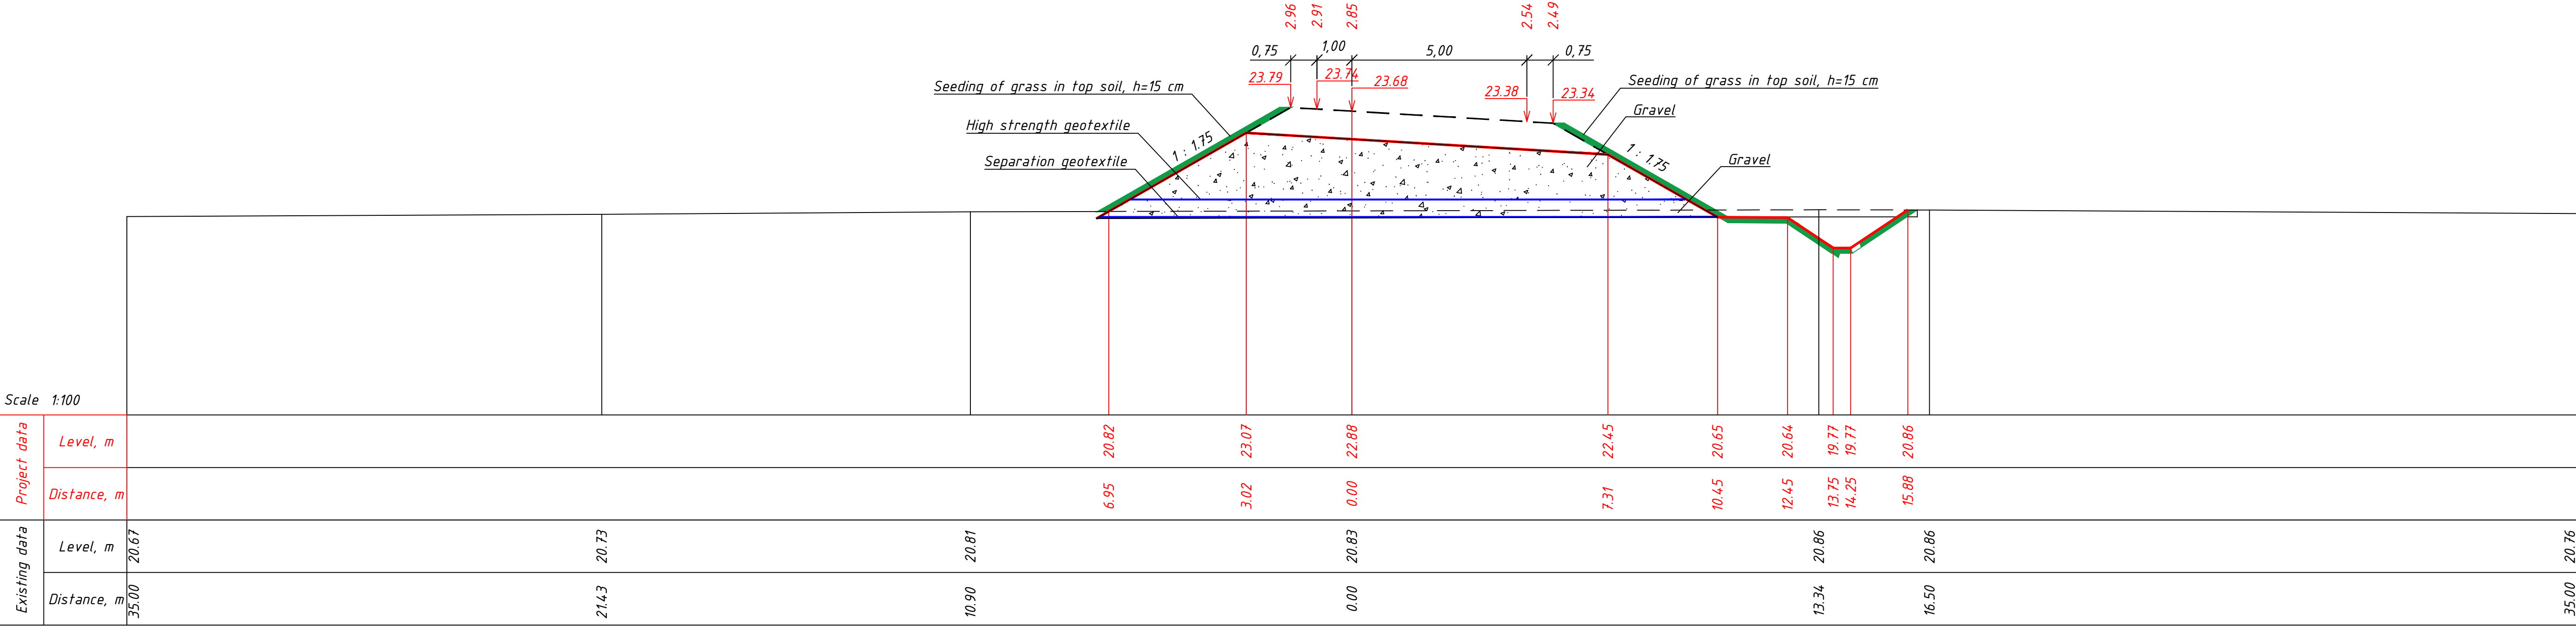



0+80.00

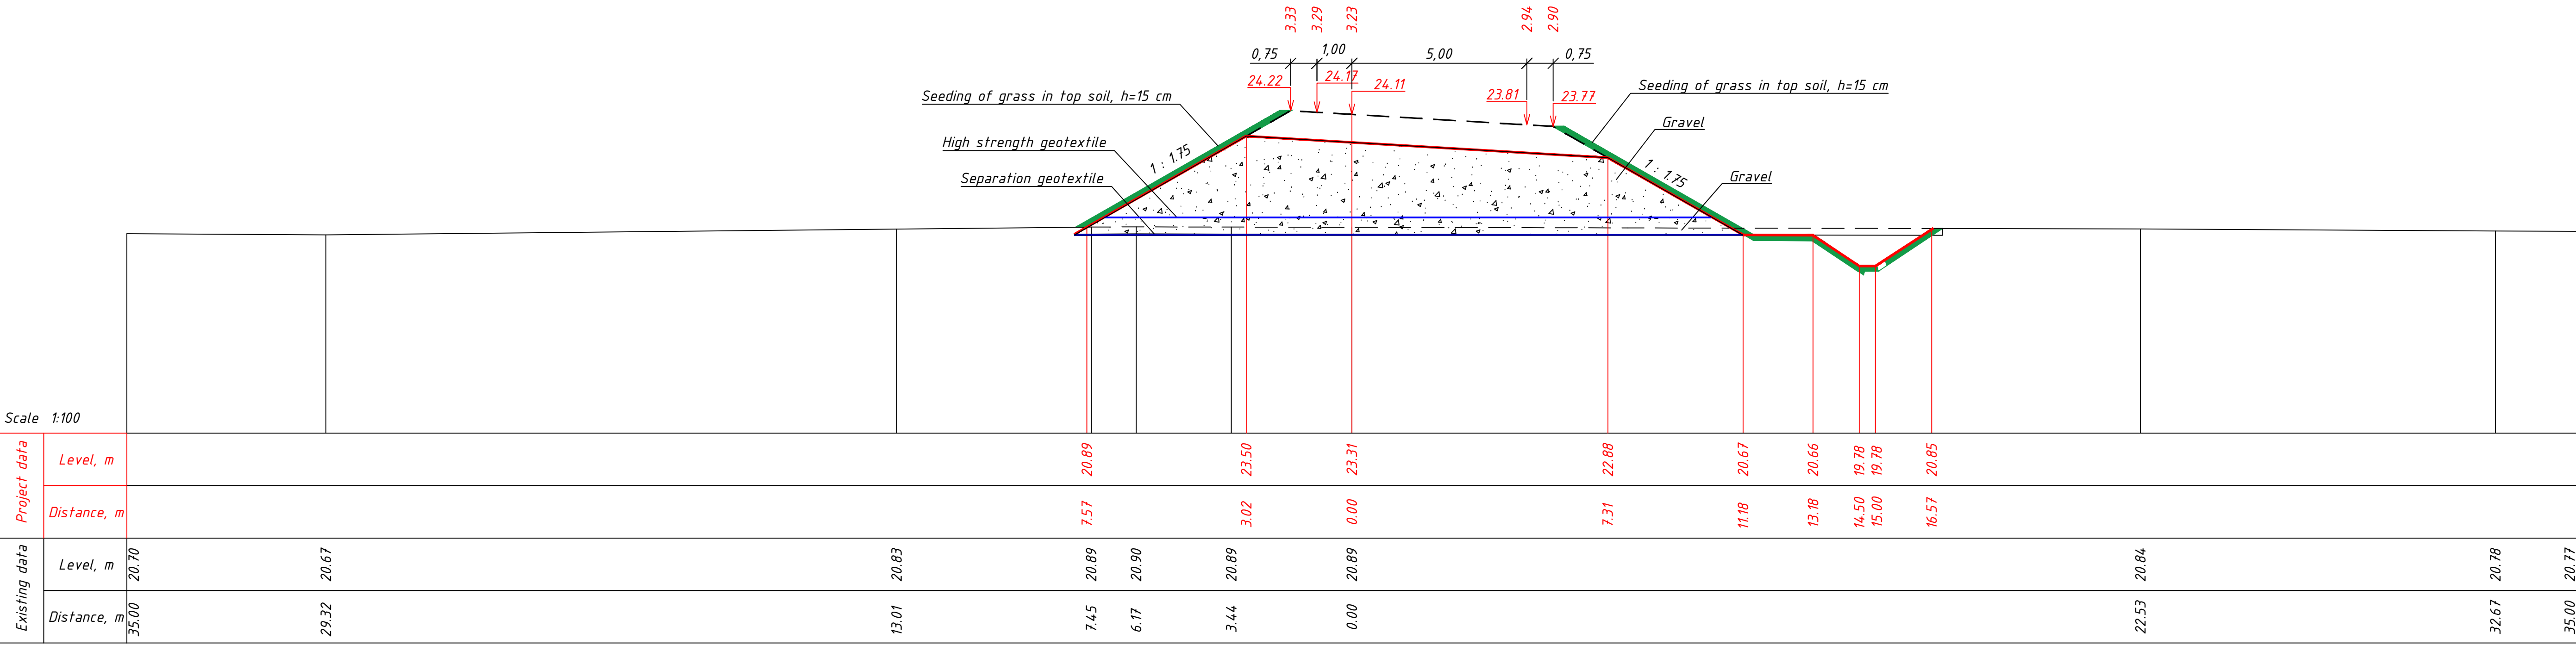


1+00.00

E-60-00-WD-01-H.1-HP.01-P1				Construction of the road Santredia - Grigoleti km 0 +000 - km 11 +500		
	Engineer	R.Harlander				
	Proj.Manag.	A.Valuikin	03.16			
	Checked by	H.Gorobinskaya	03.16			
	Exec. by	M. Lunyakin	03.16			
				ROAD INTERCHANGE N1 PK 7+00	Stage WD	Sheef 3
				RAMP - A Cross-section PK 0+00 - PK 2+00		Sheets 6
				"Road Building "Altcom" LLC		

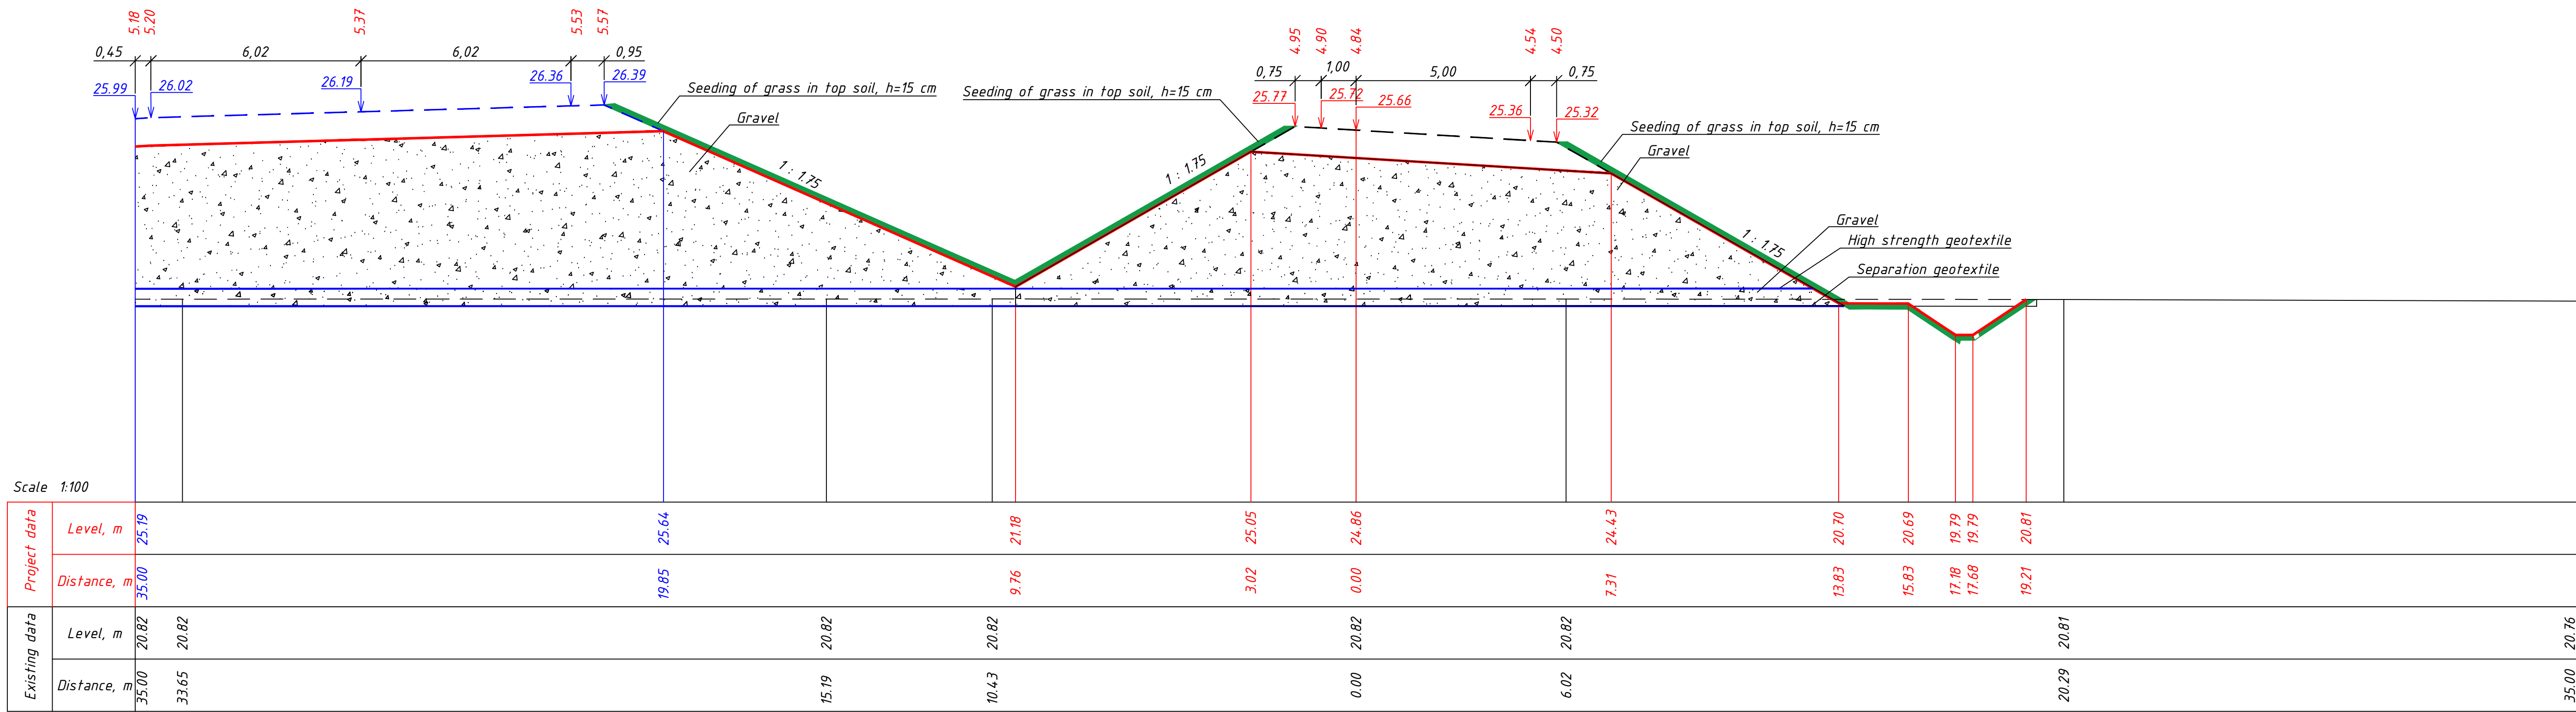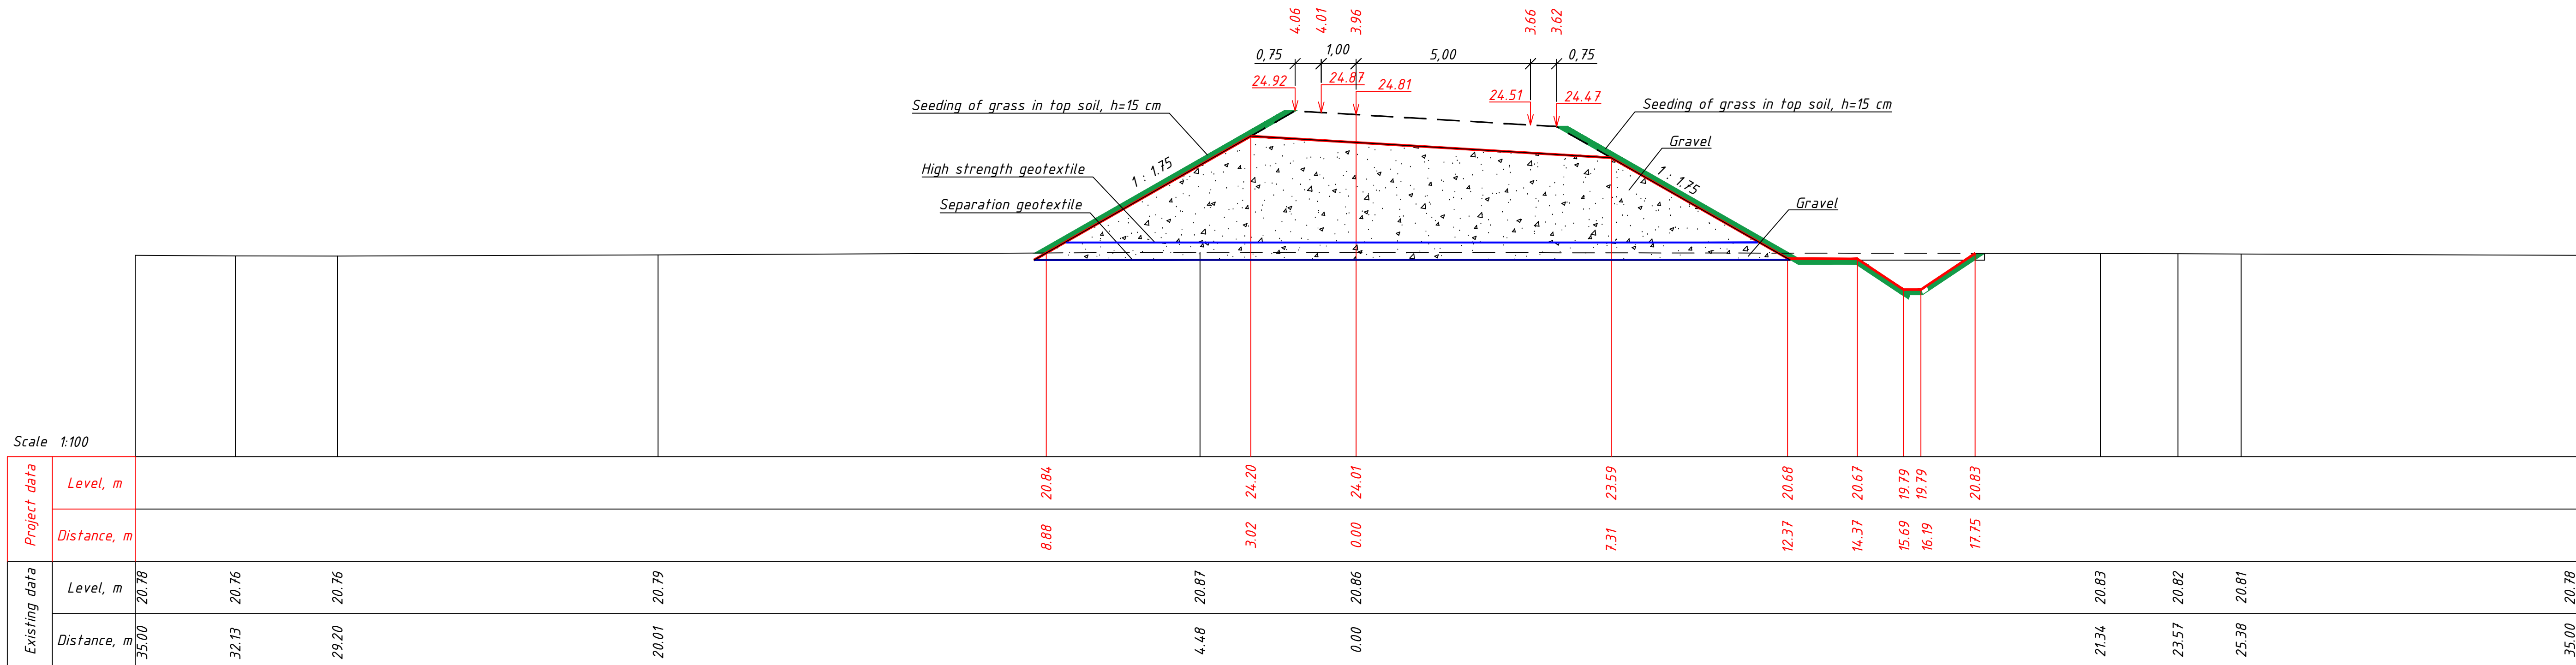

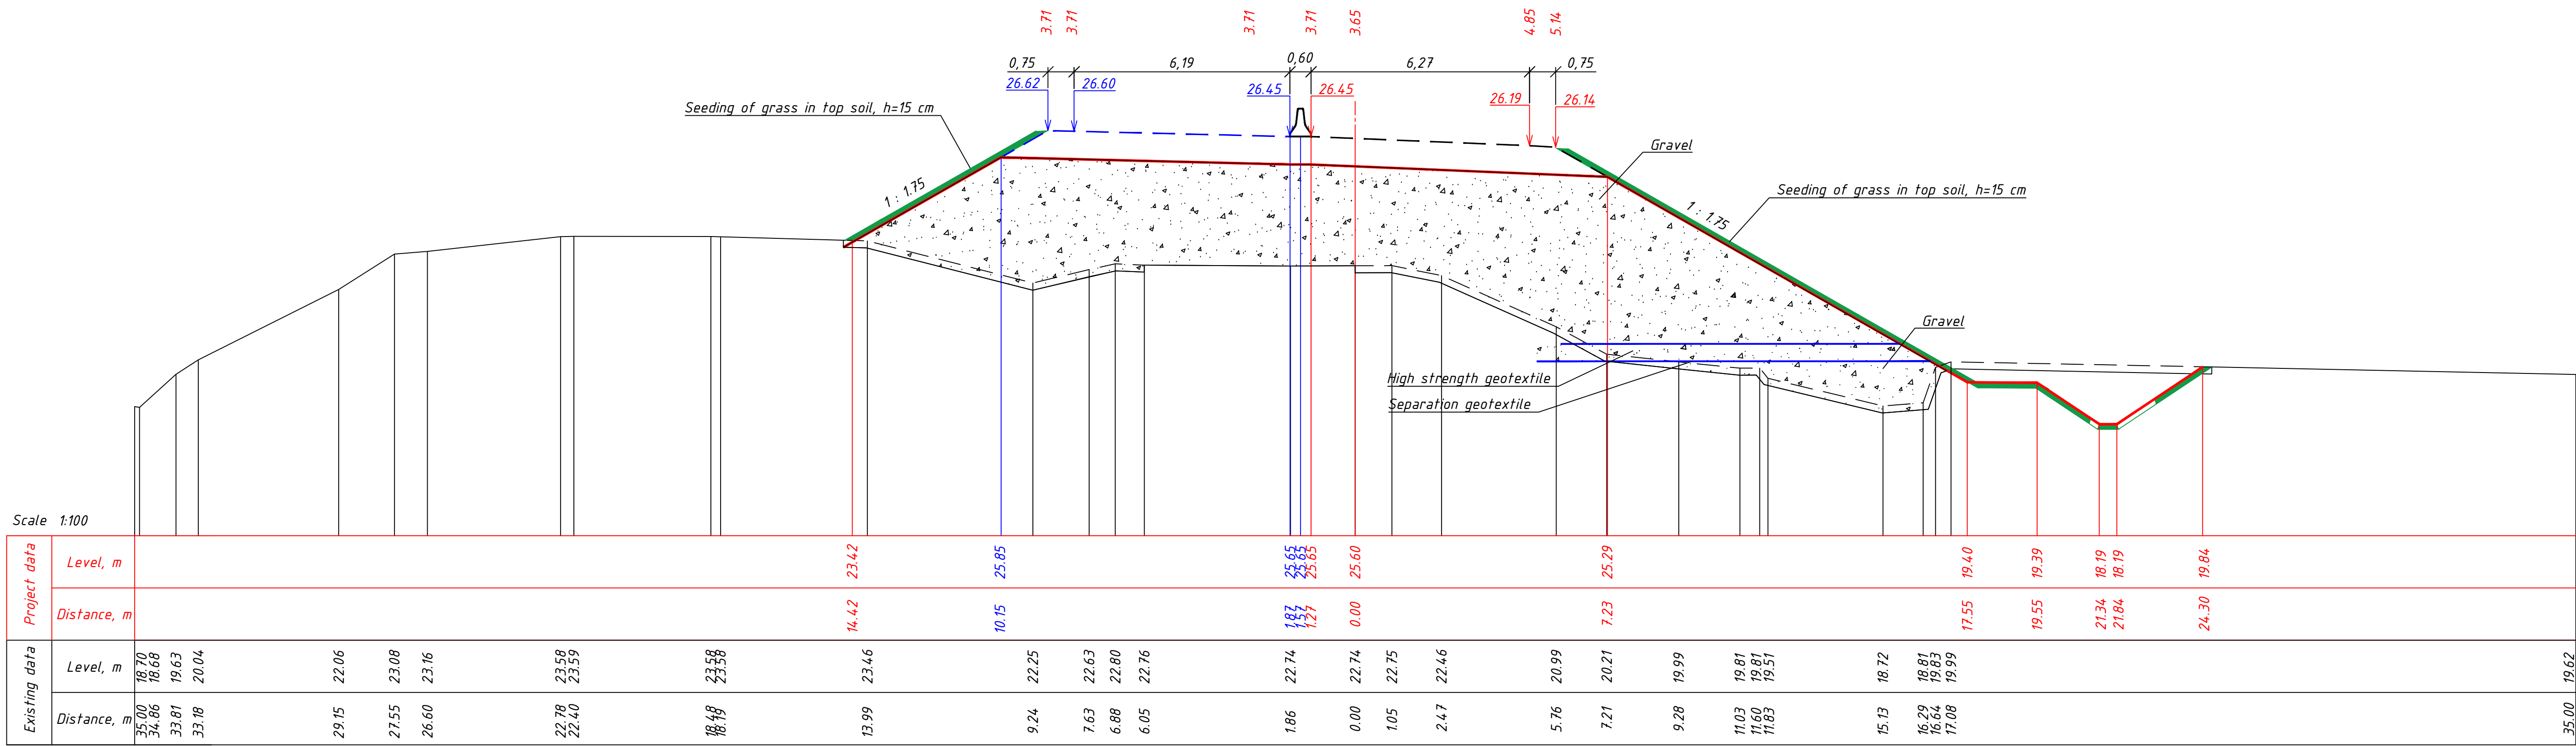


0+40.00

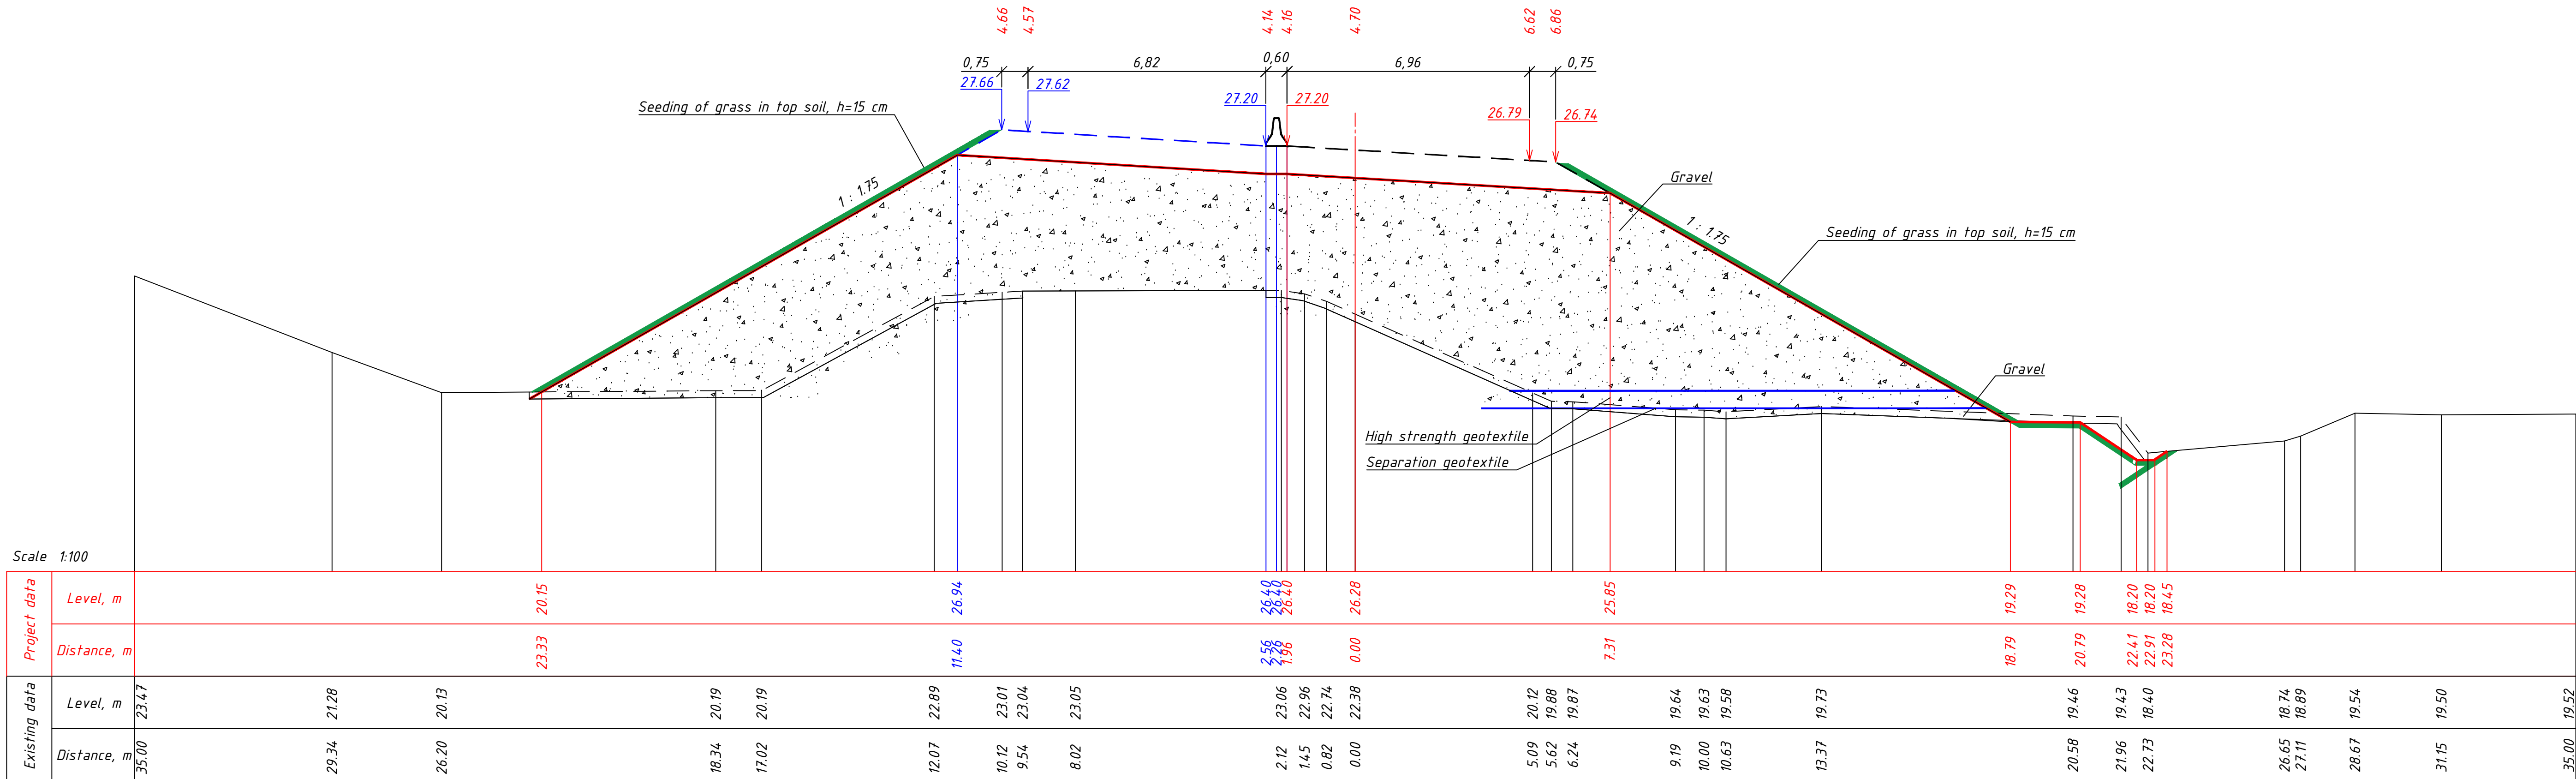


0+60.00


E-60-00-WD-01-H.1-HP.01-P1				Construction of the road Samredia - Grigoleti km 0 +000 - km 11 +500				
 	Engineer	R.Harlander		ROAD INTERCHANGE N1 PK 7+00	Stage	Sheet	Sheets	
	Proj.Manag.	O.Valuikin	03.16		WD	2	5	
	Checked by	H.Gorobinskaya	03.16					
	Exec. by	M. Lunyakin	03.16		RAMP-F Cross-section PK 0+00.00 - PK 1+00.00	 "Road Building "Altcom" LLC		

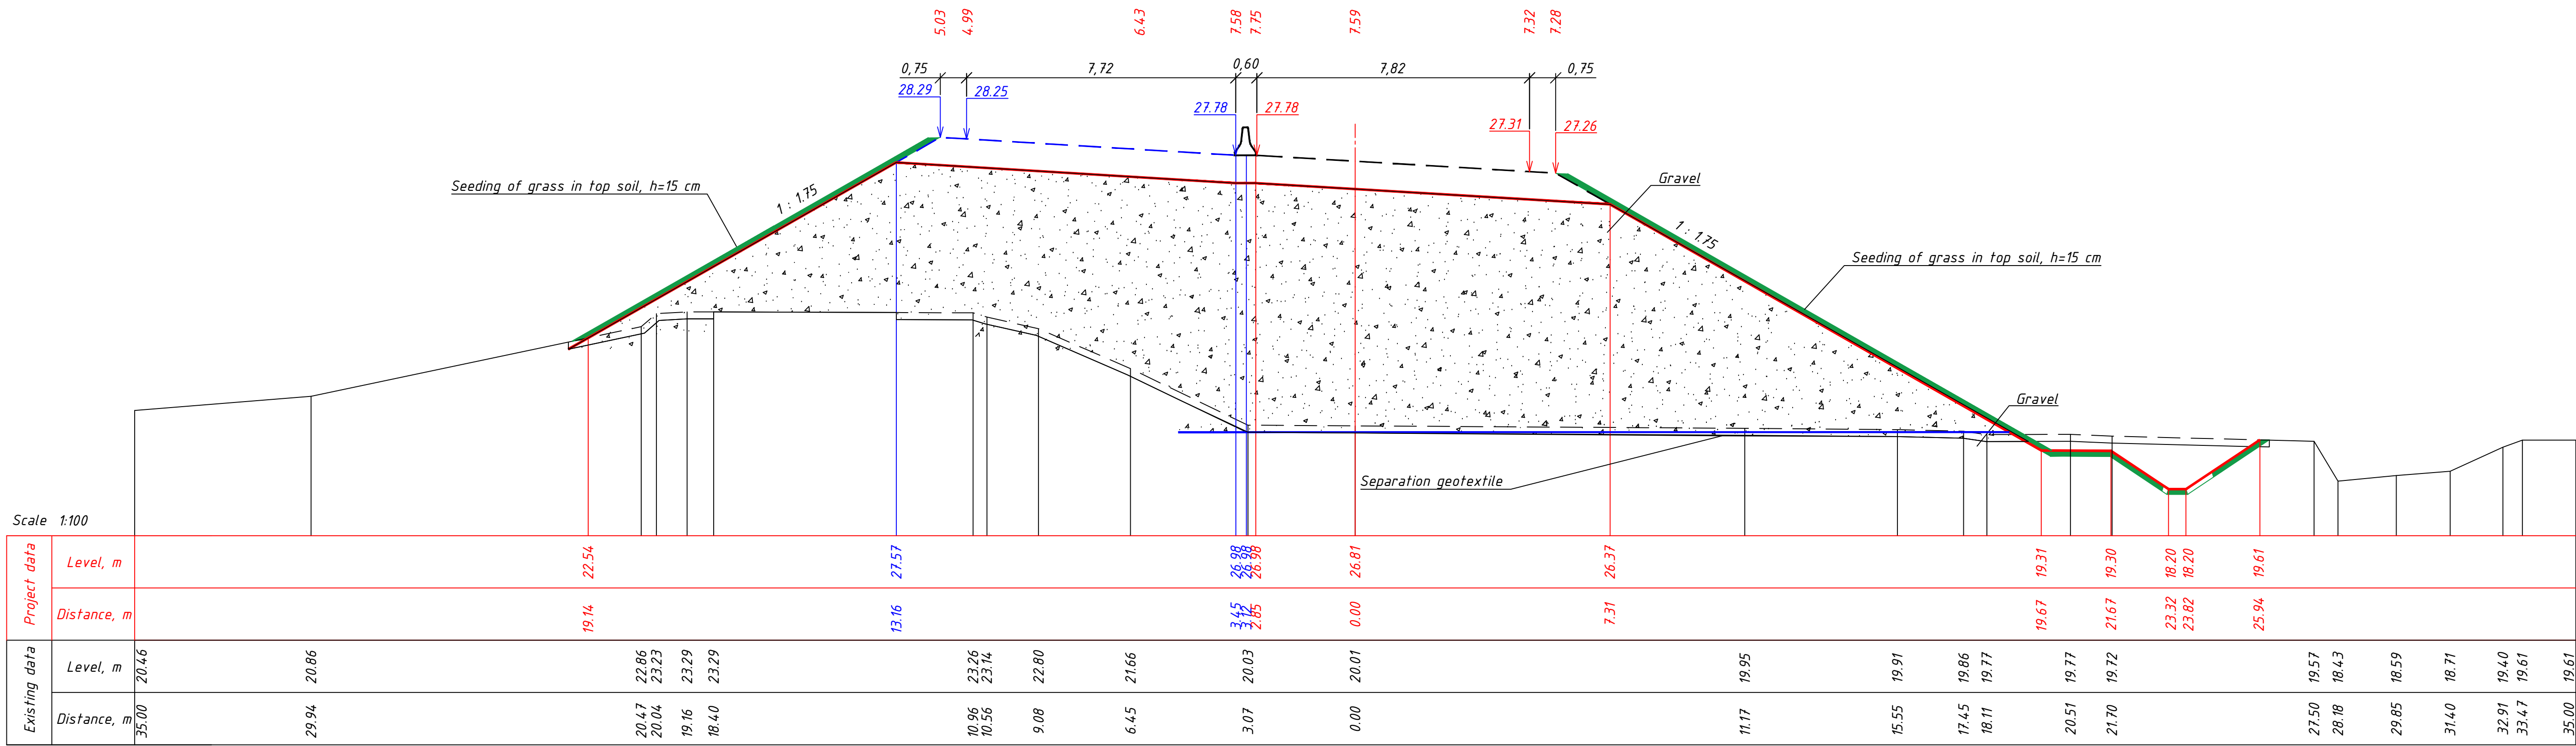


0+80.00

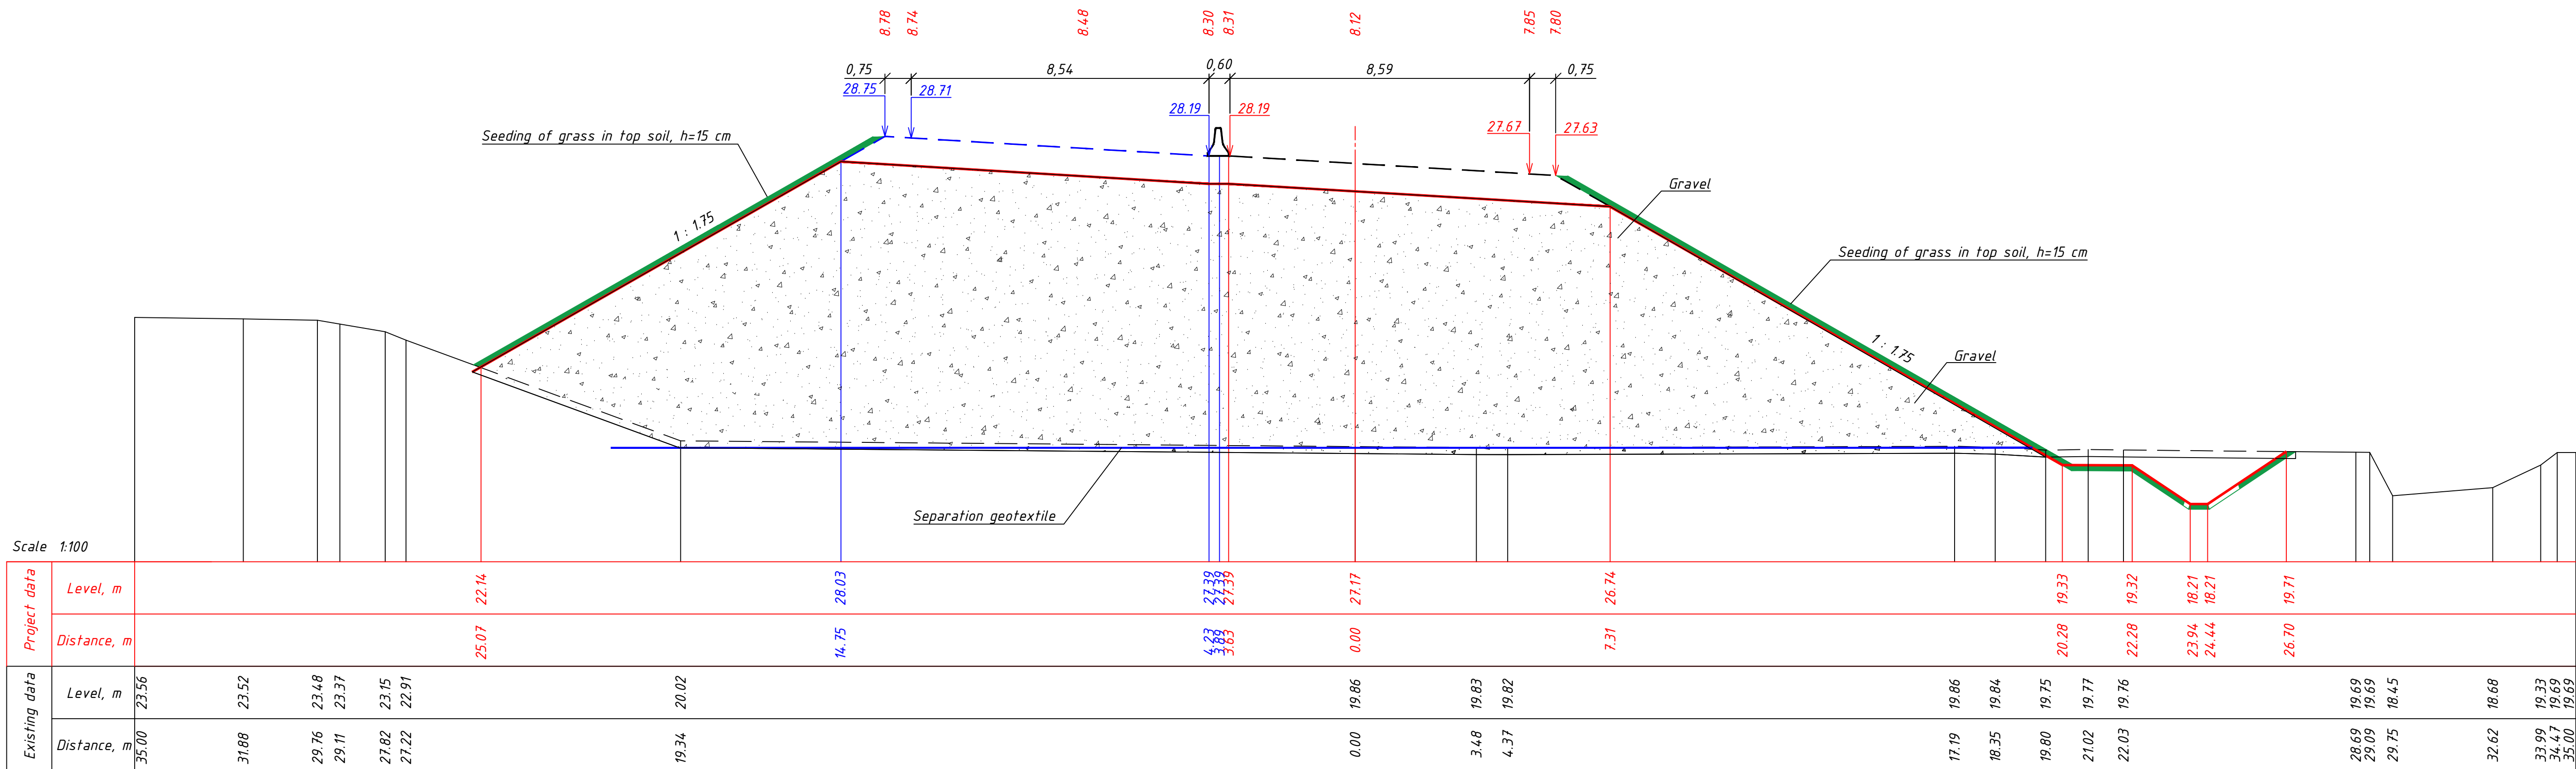

1+00.00

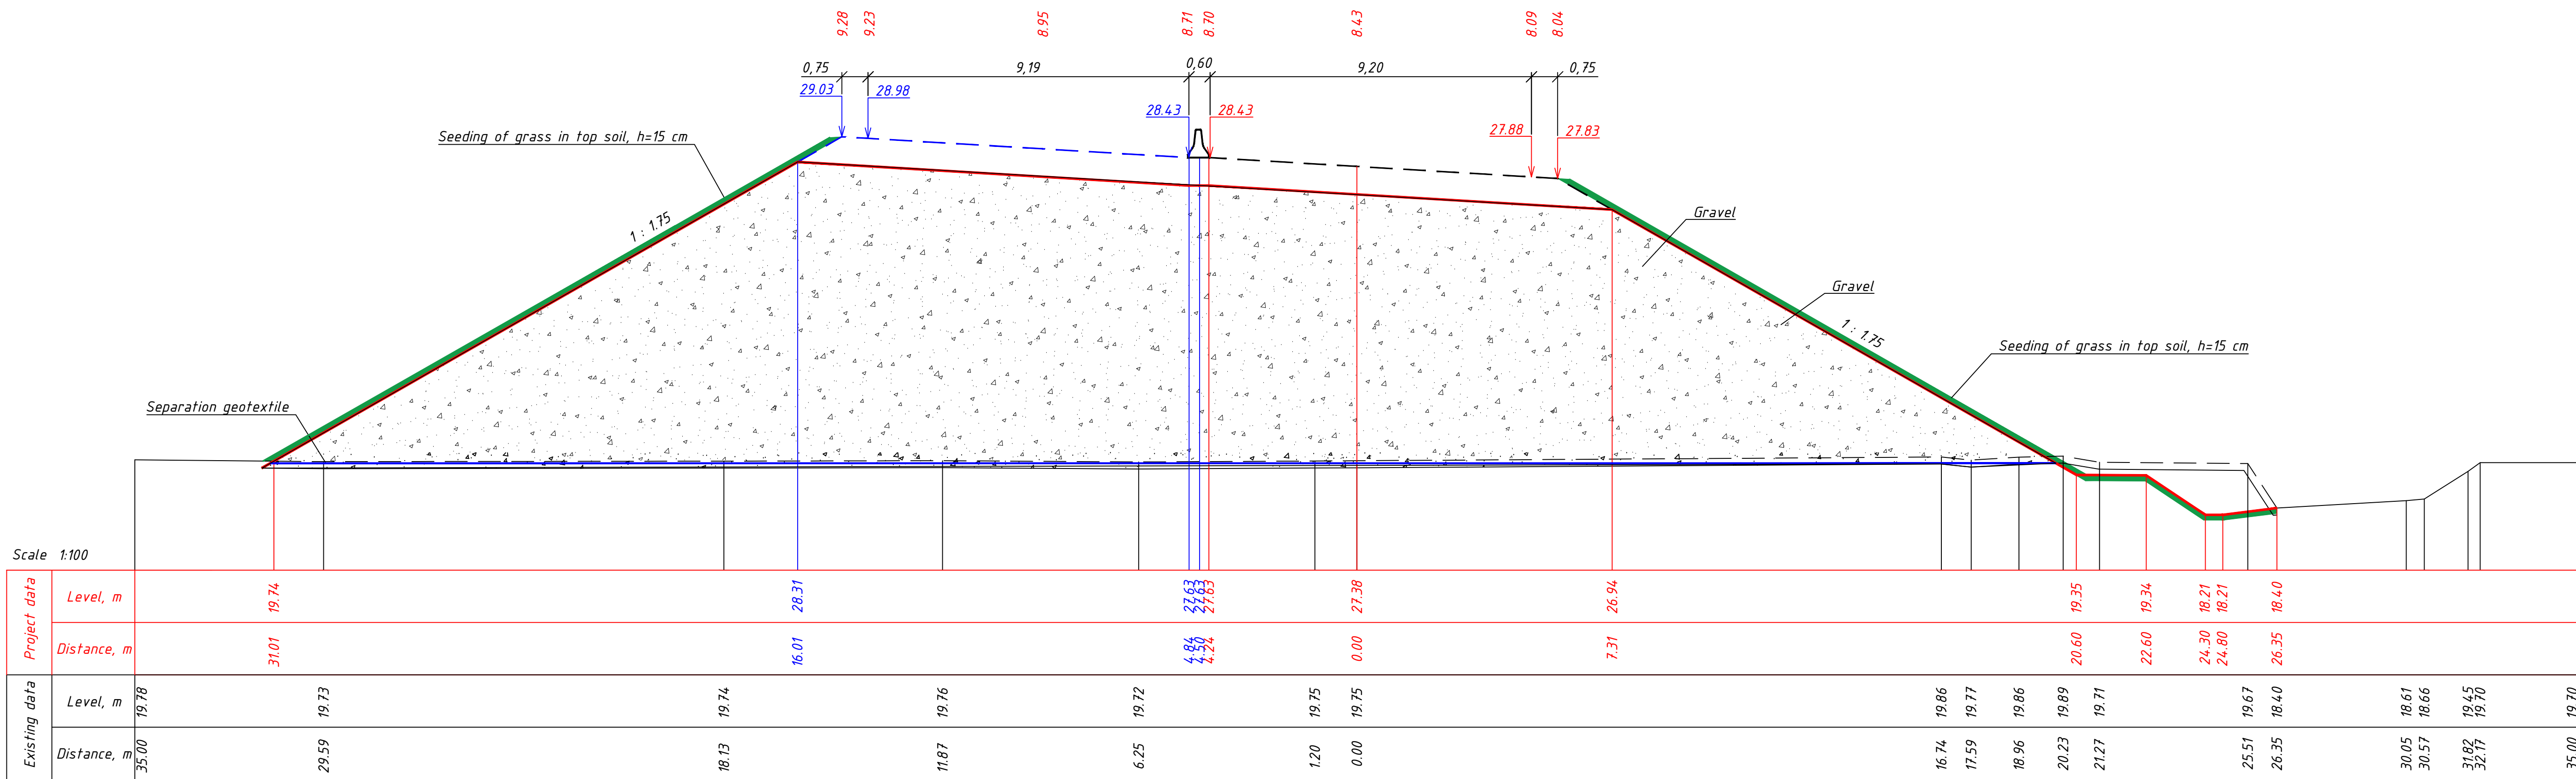


1+20.00

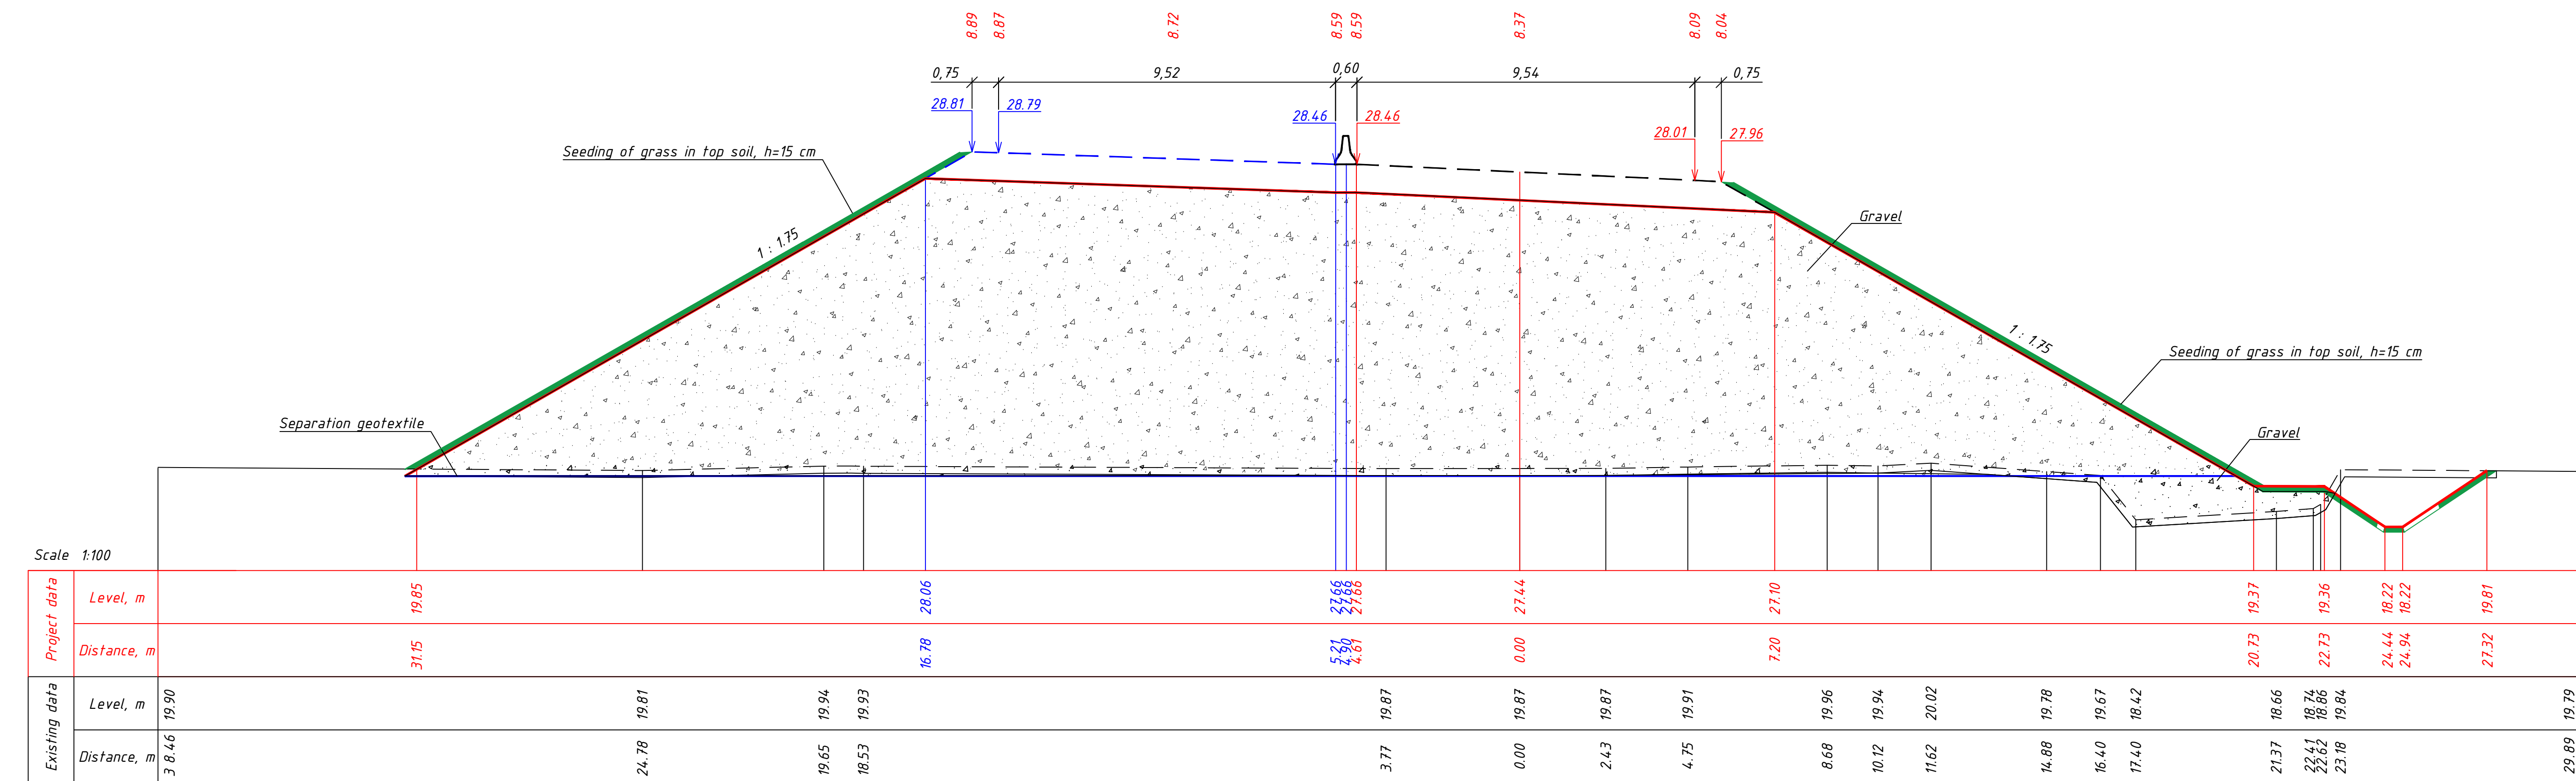


1+40.00

E-60-00-WD-01-H.1-HP.01-P1				Construction of the road Santredia - Grigoleti km 0 +000 - km 11 +500		
Engineer	R.Harlander			ROAD INTERCHANGE N1 PK 7+00	Stage	Sheef
Proj.Manag.	O.Yalukin	03.16			WD	4
Checked by	H.Gorobinskaya	03.16				5
Exec. by	M. Lunyakin	03.16				
				RAMP-F Cross-section PK 0+00.00 - PK 1+00.00	"Road Building "Altcom" LLC	


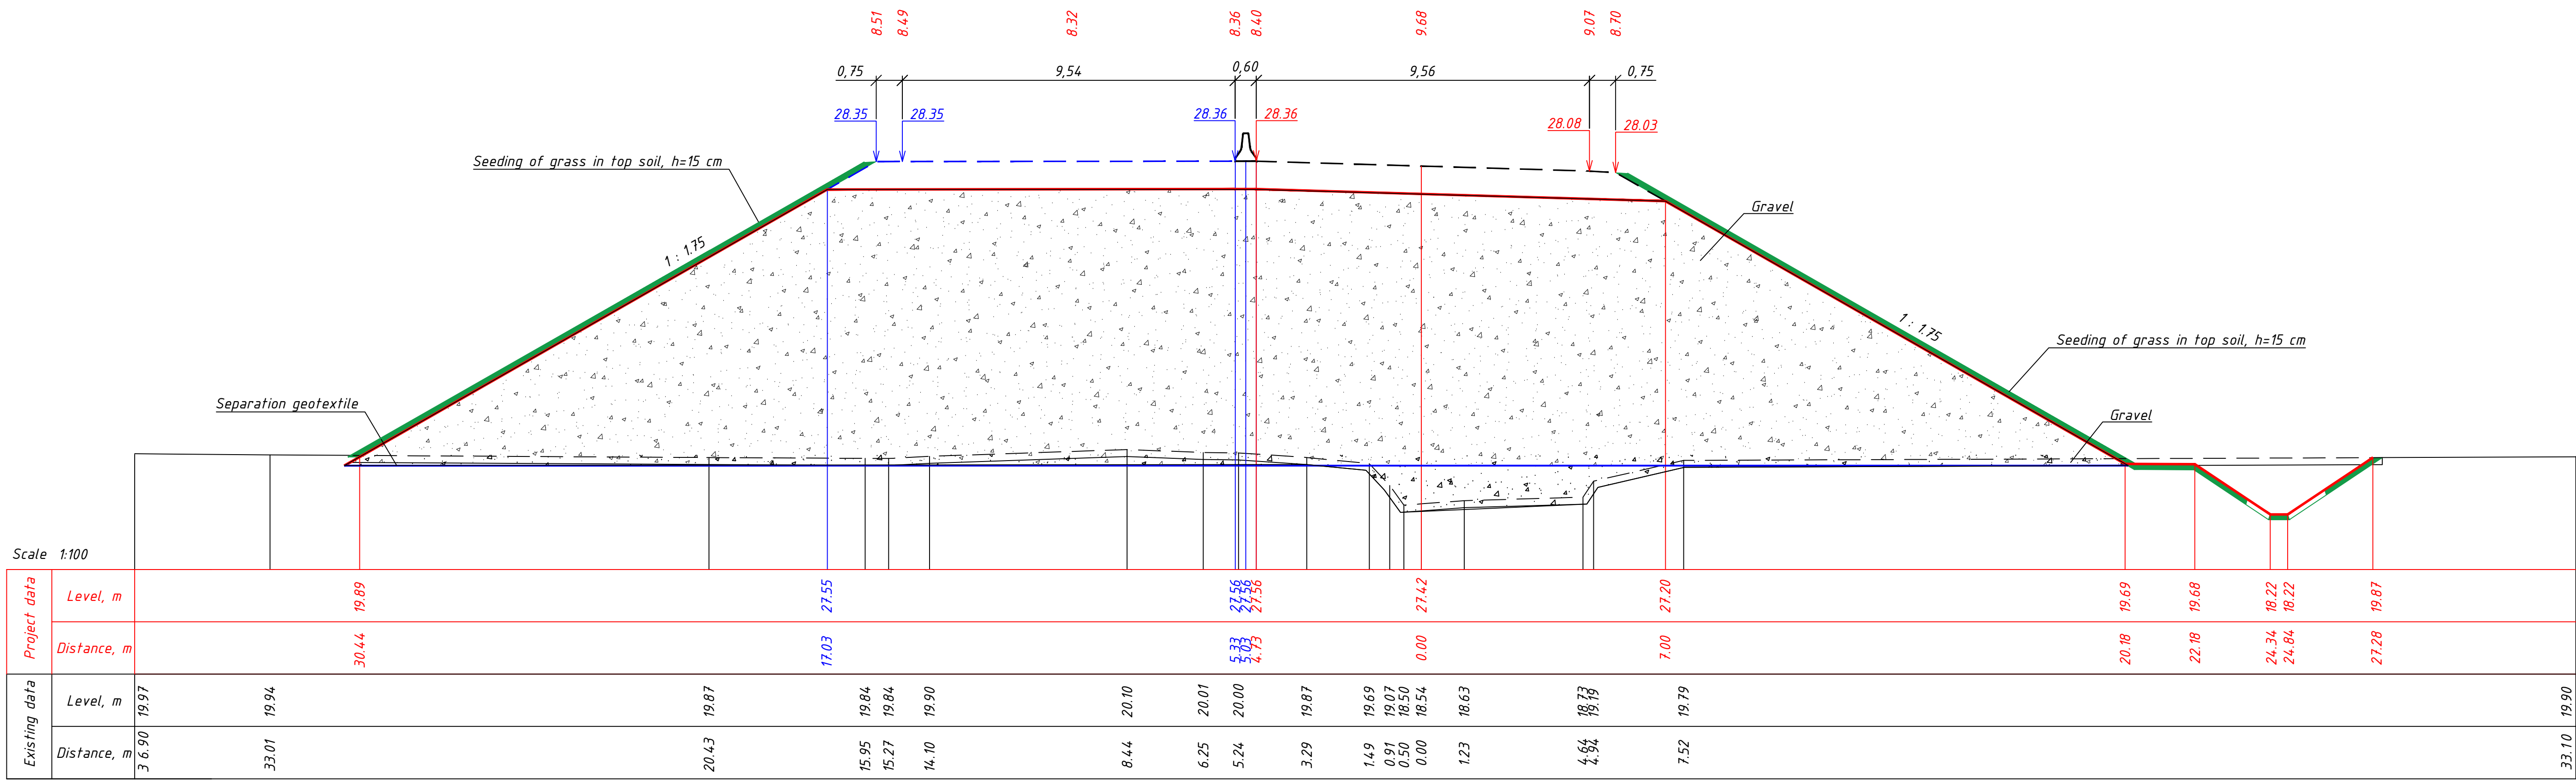


1+60.00

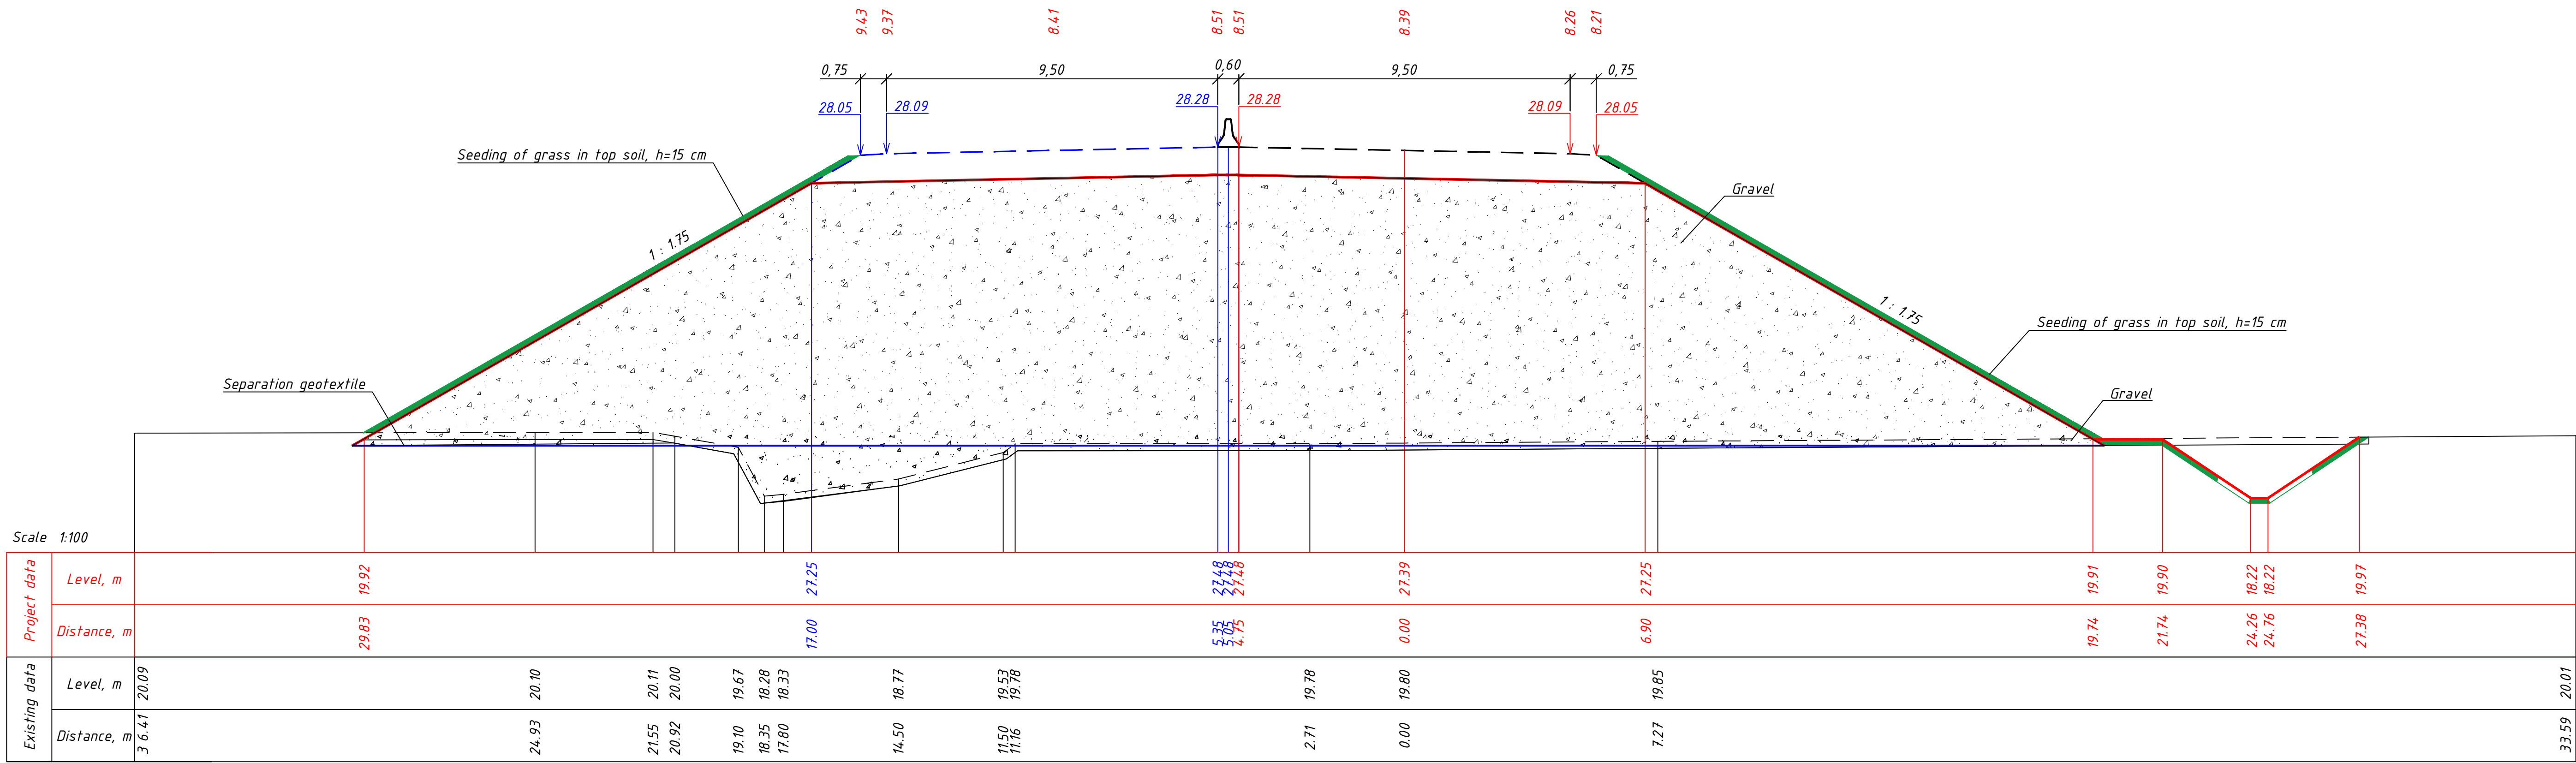

1+80.00

E-60-00-WD-01-H.1-HP.01-P1				Construction of the road Samredia - Grigoleti km 0 +000 - km 11 +500				
	Engineer	R.Harlander		ROAD INTERCHANGE N1 PK 7+00	Stage	Sheet	Sheets	
	Proj.Manag.	O.Yaluikin	03.16		WD	5	5	
	Checked by	H.Gorobinskaya	03.16		"Road Building "Altcom" LLC			
	Exec. by	M. Lunyakin	03.16					
					RAMP-F Cross-section PK 0+00.00 - PK 1+80.00			

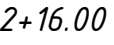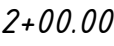

Формат А1