




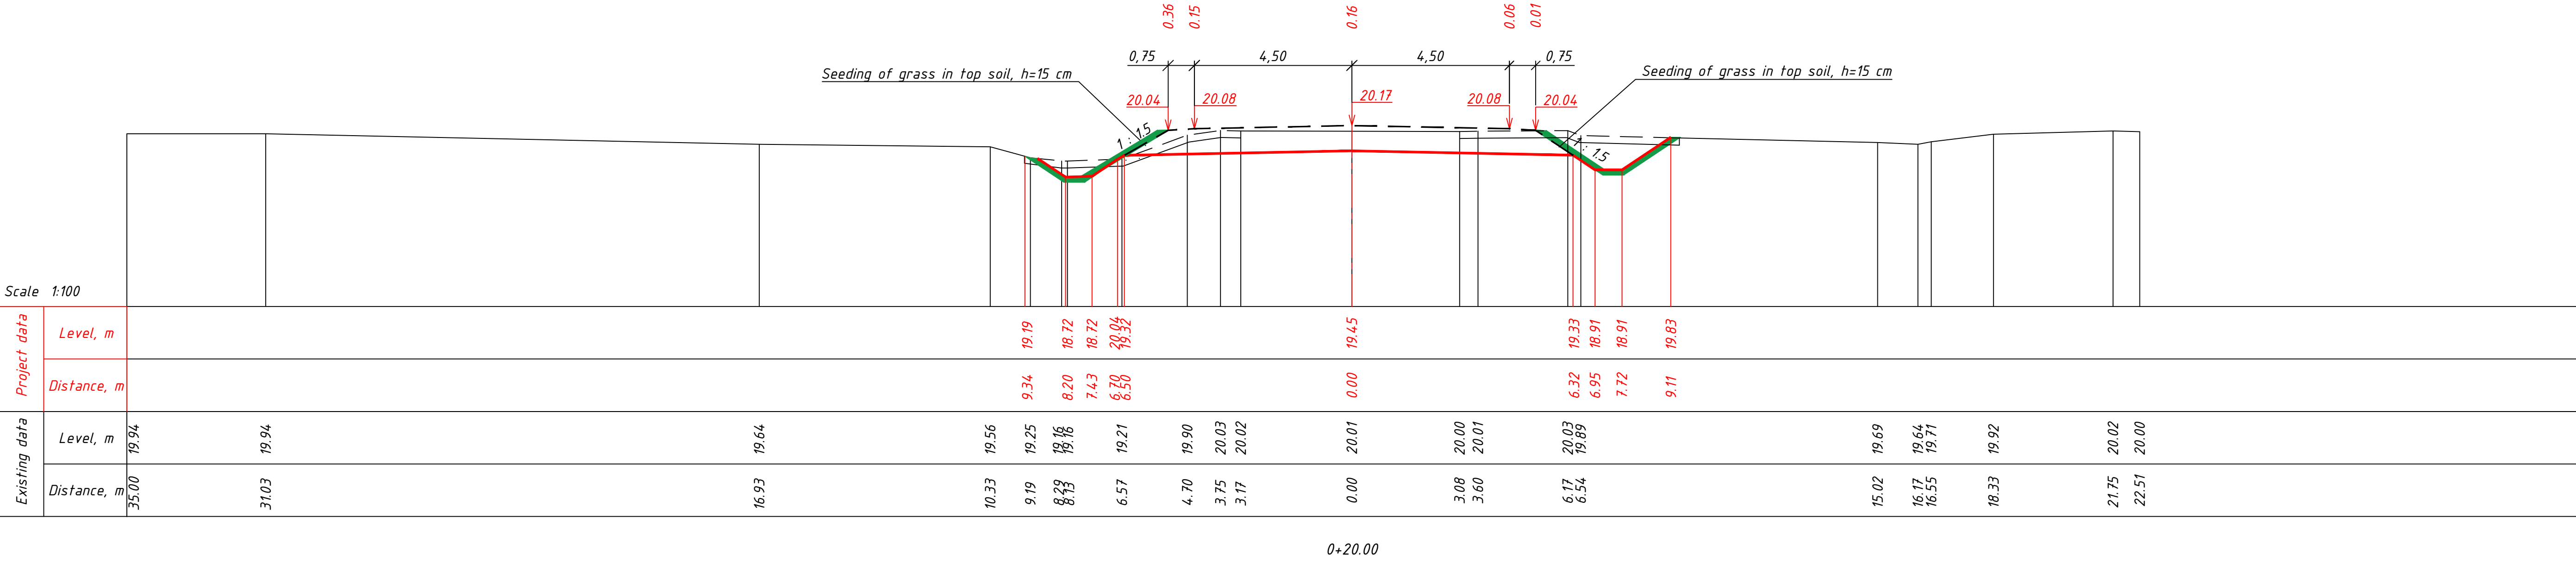
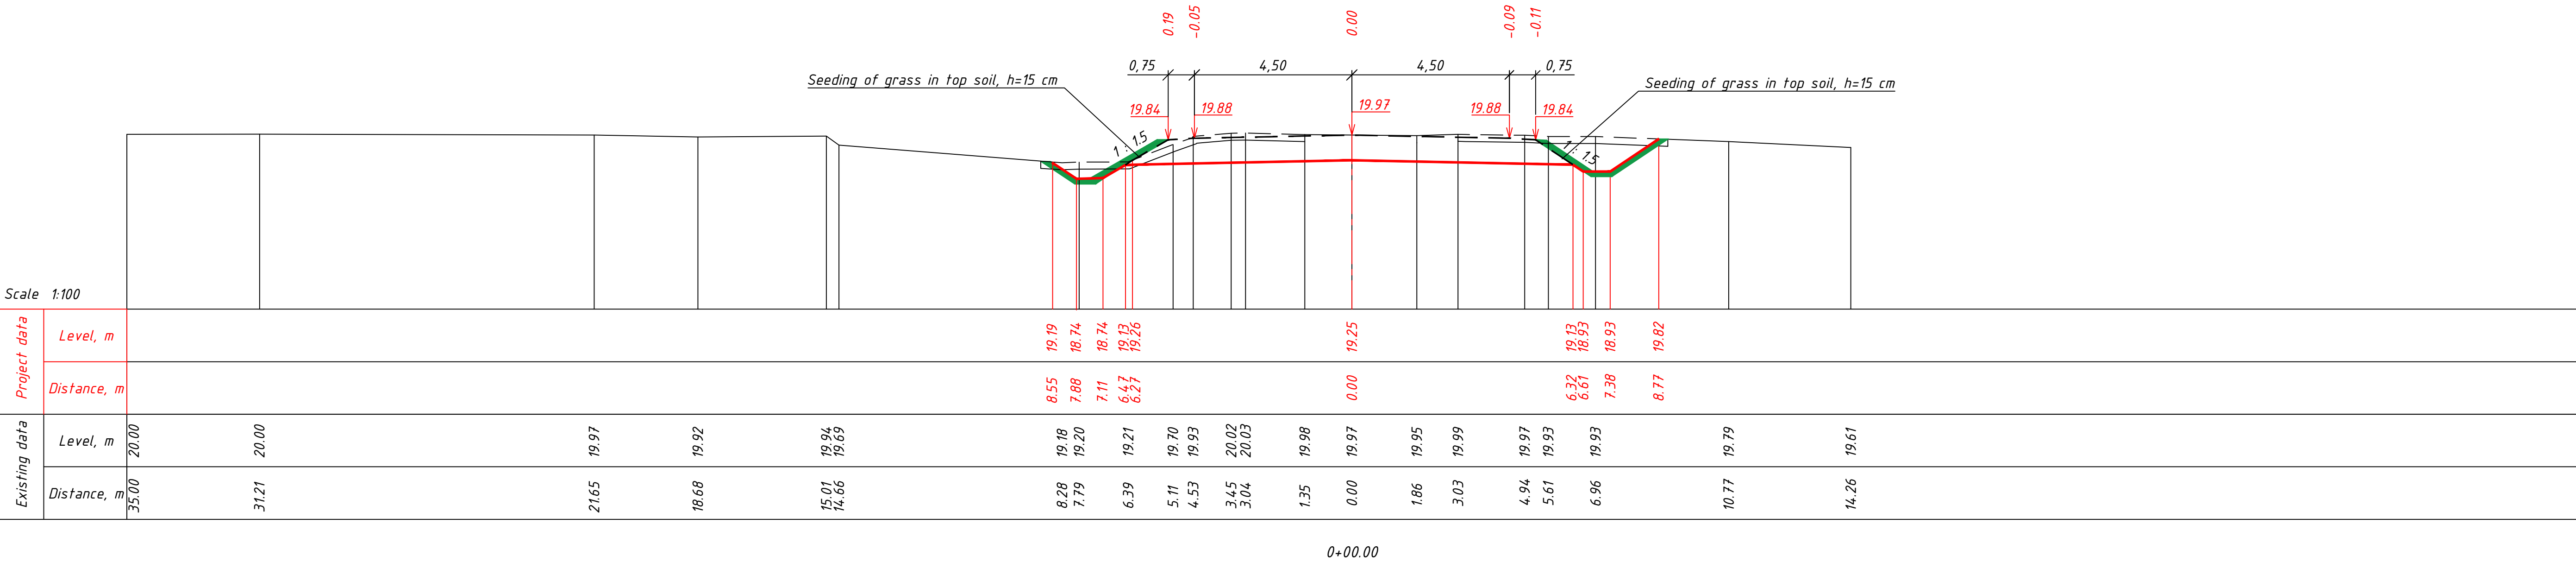
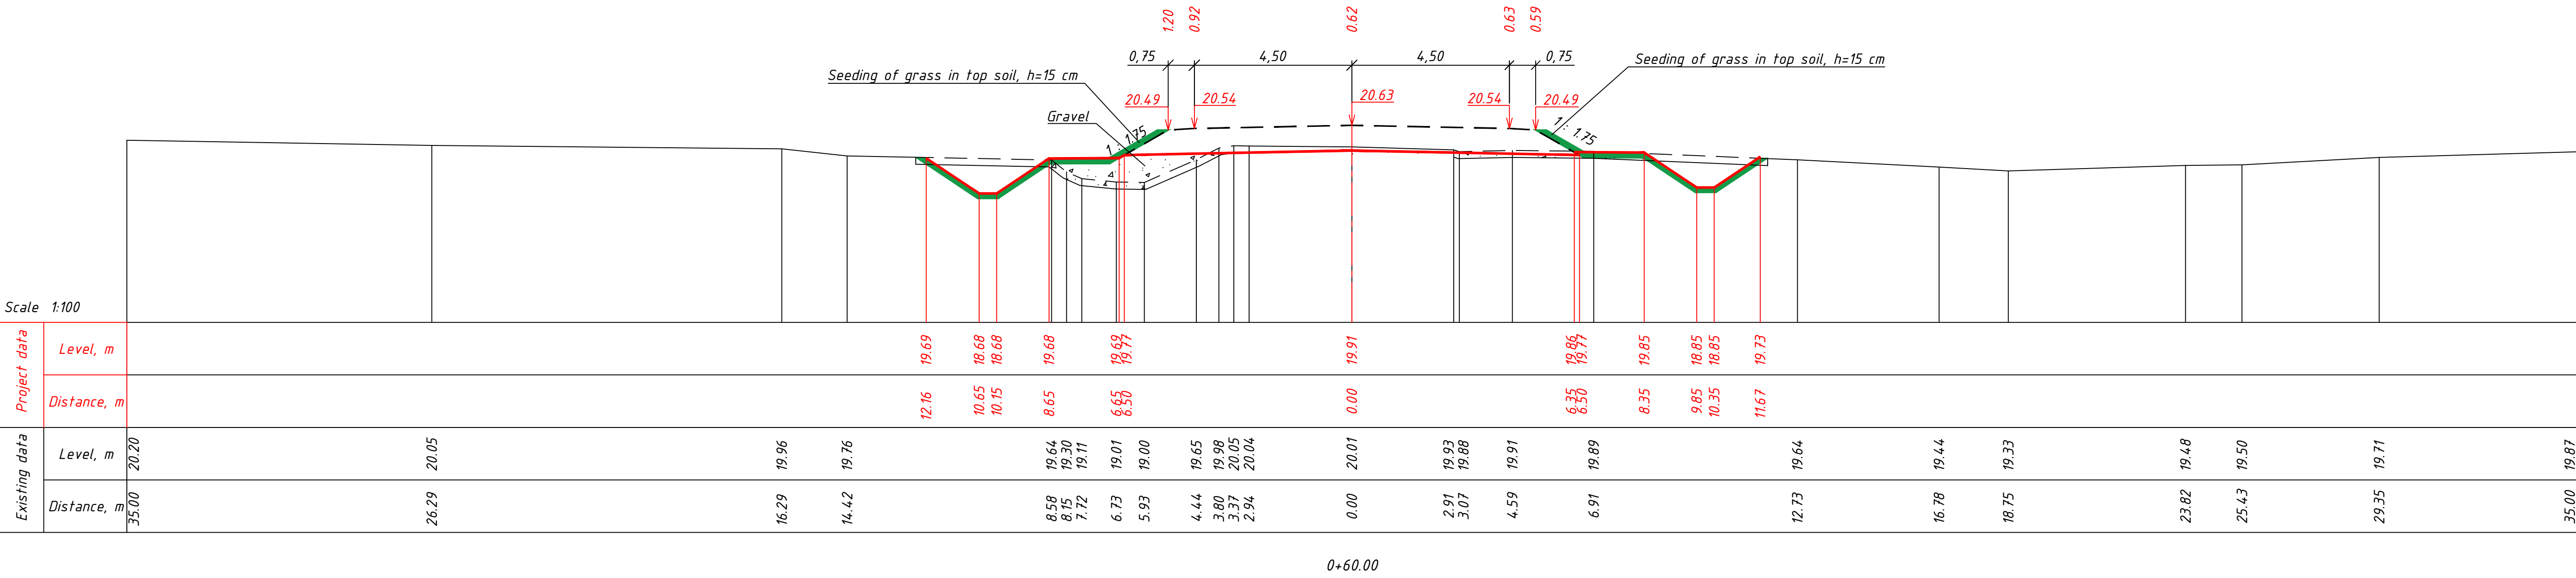
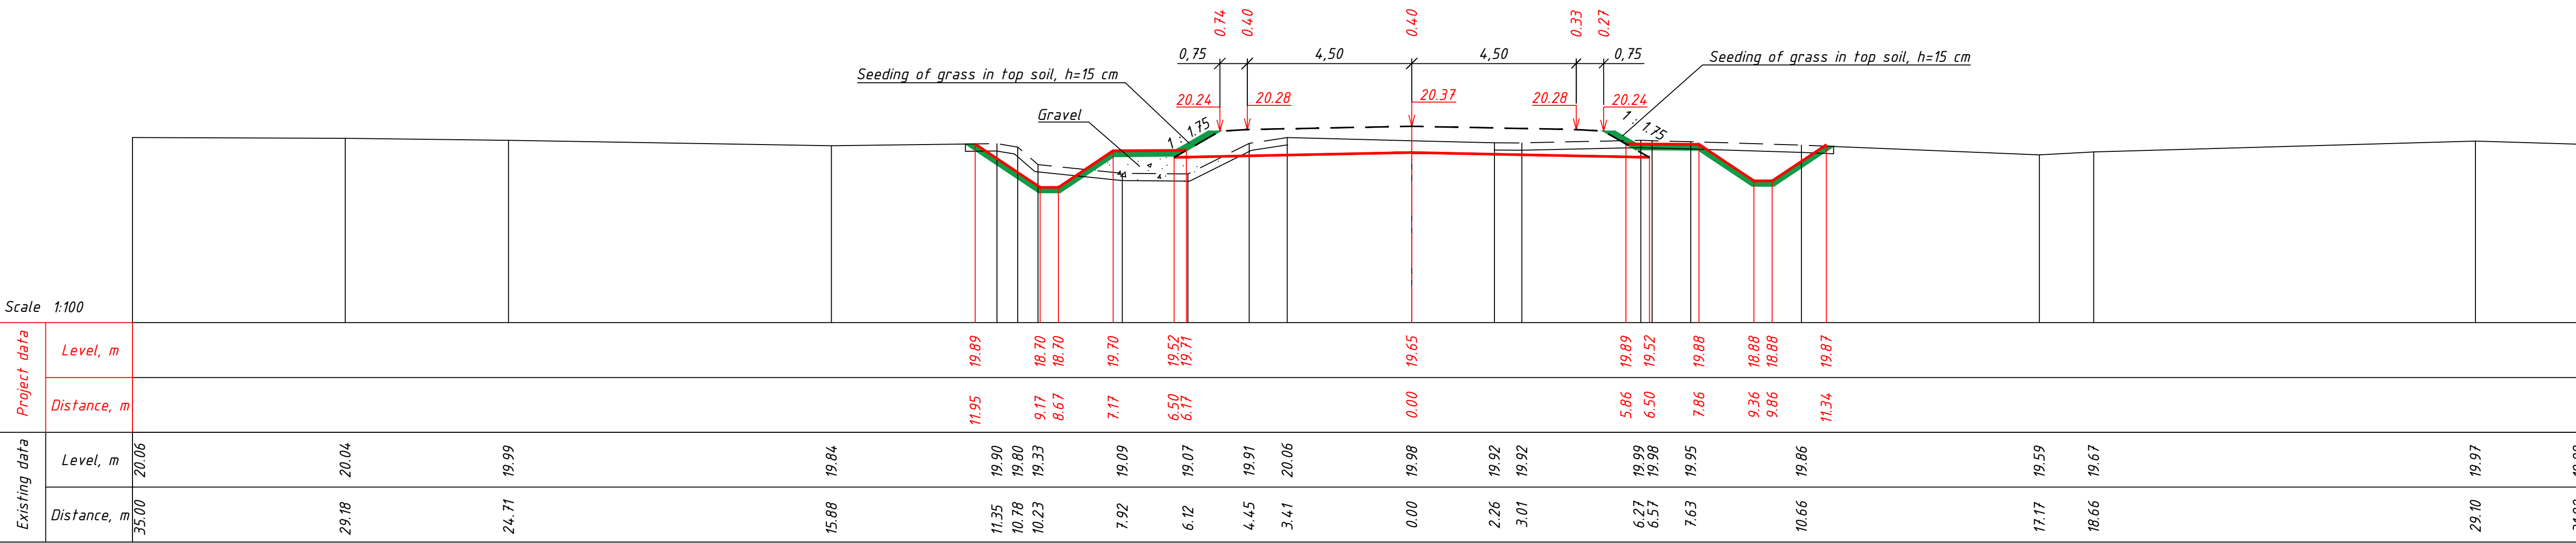
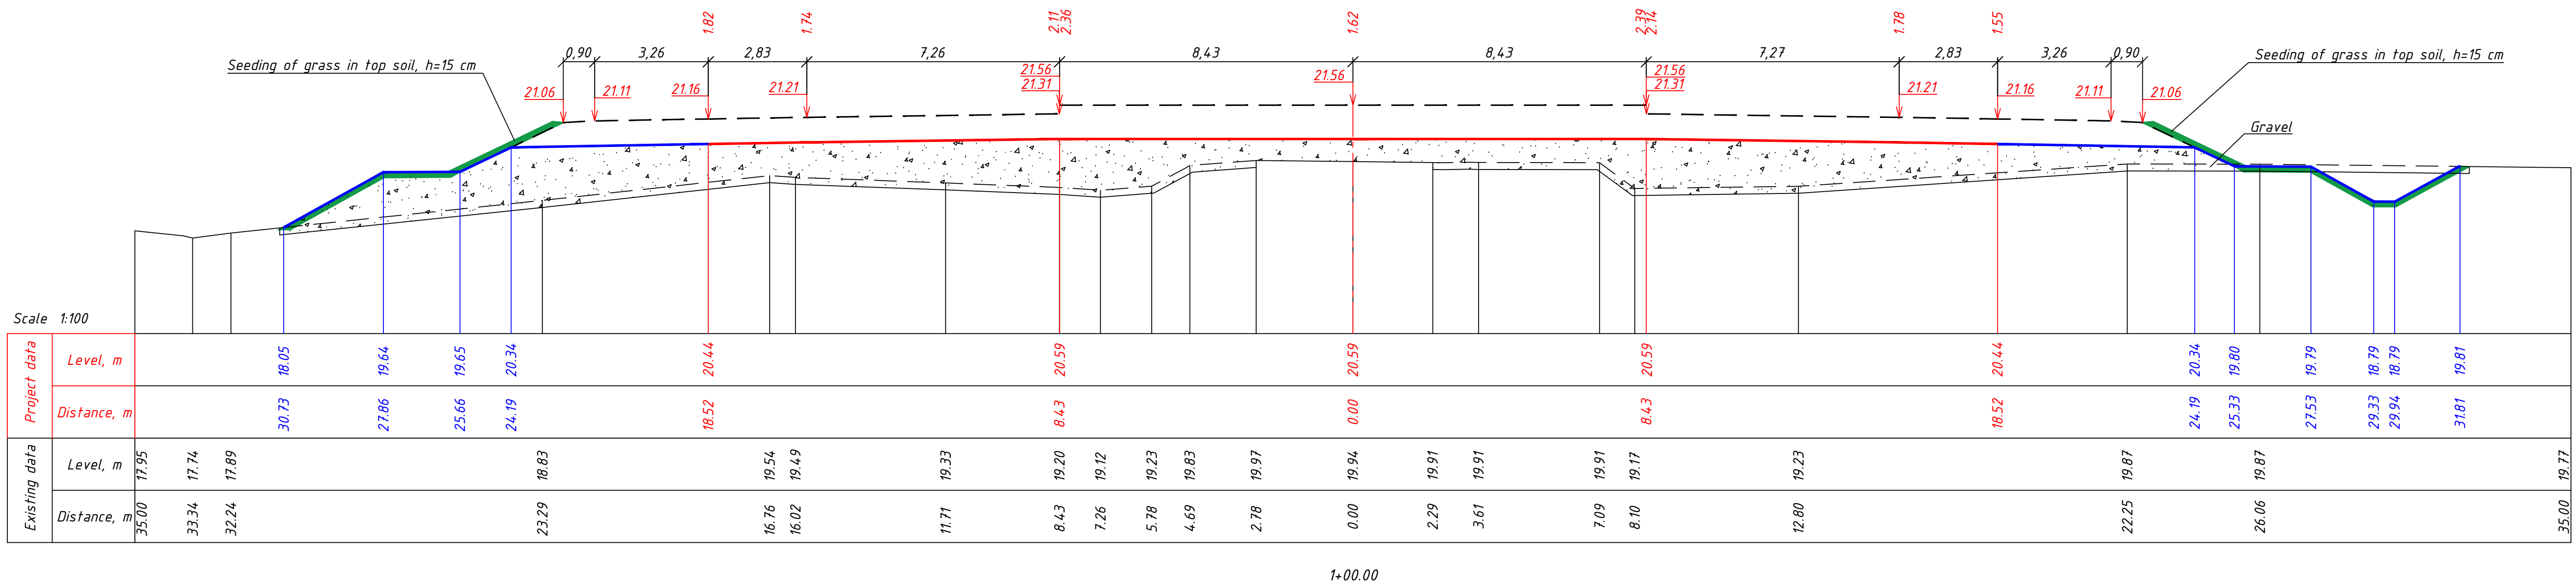



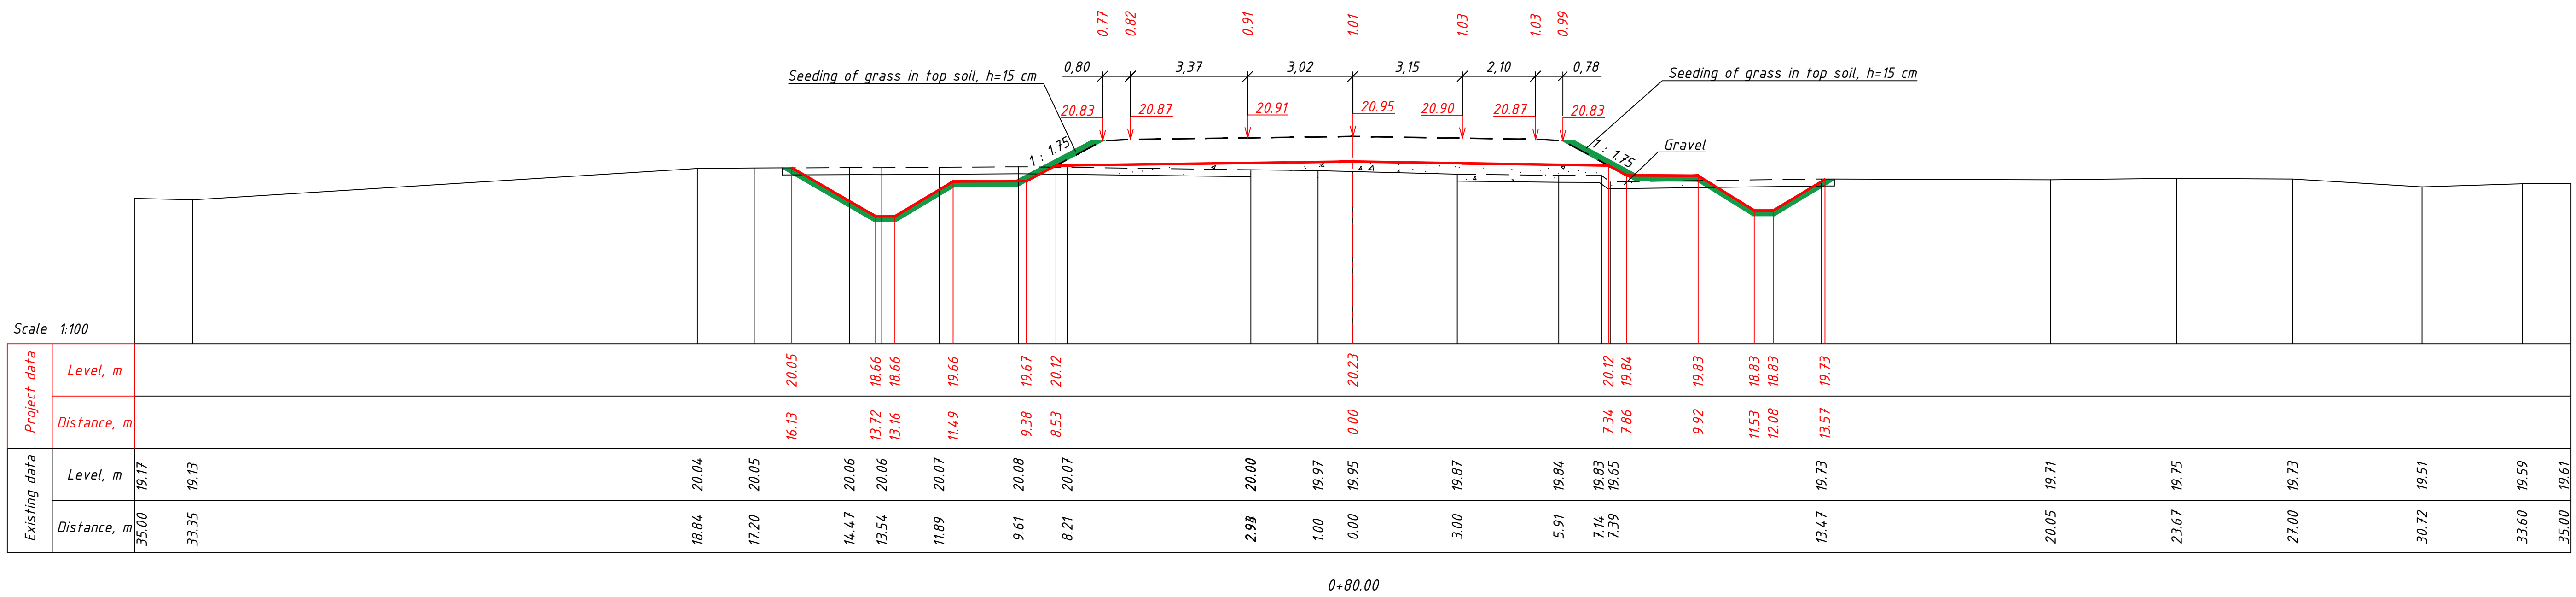


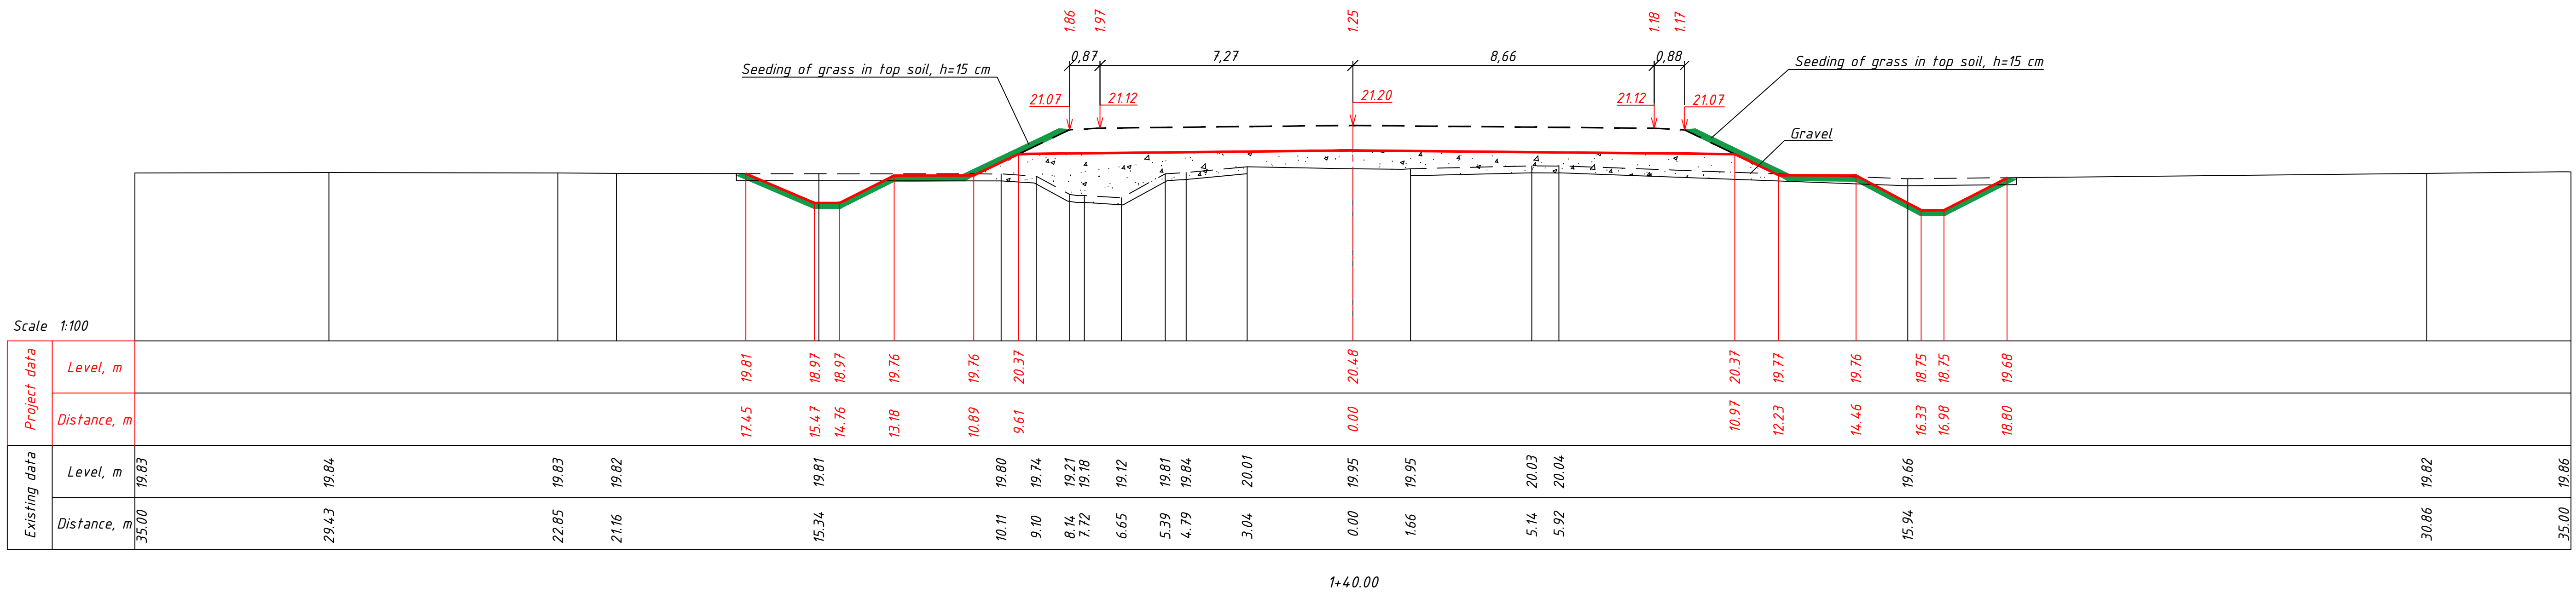


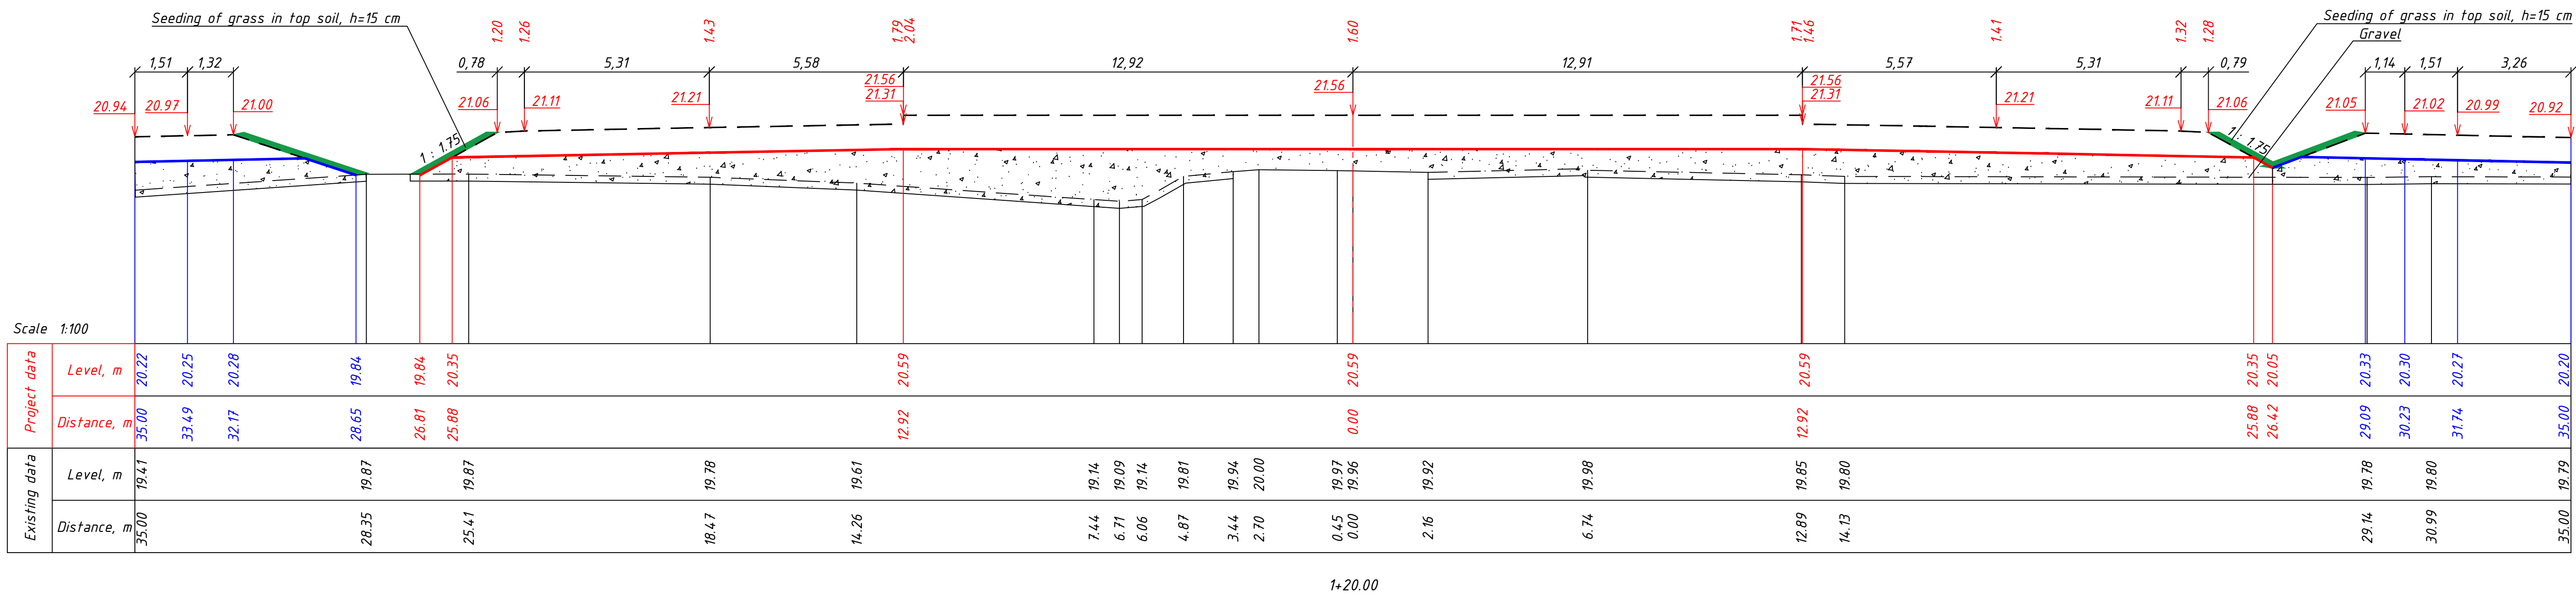

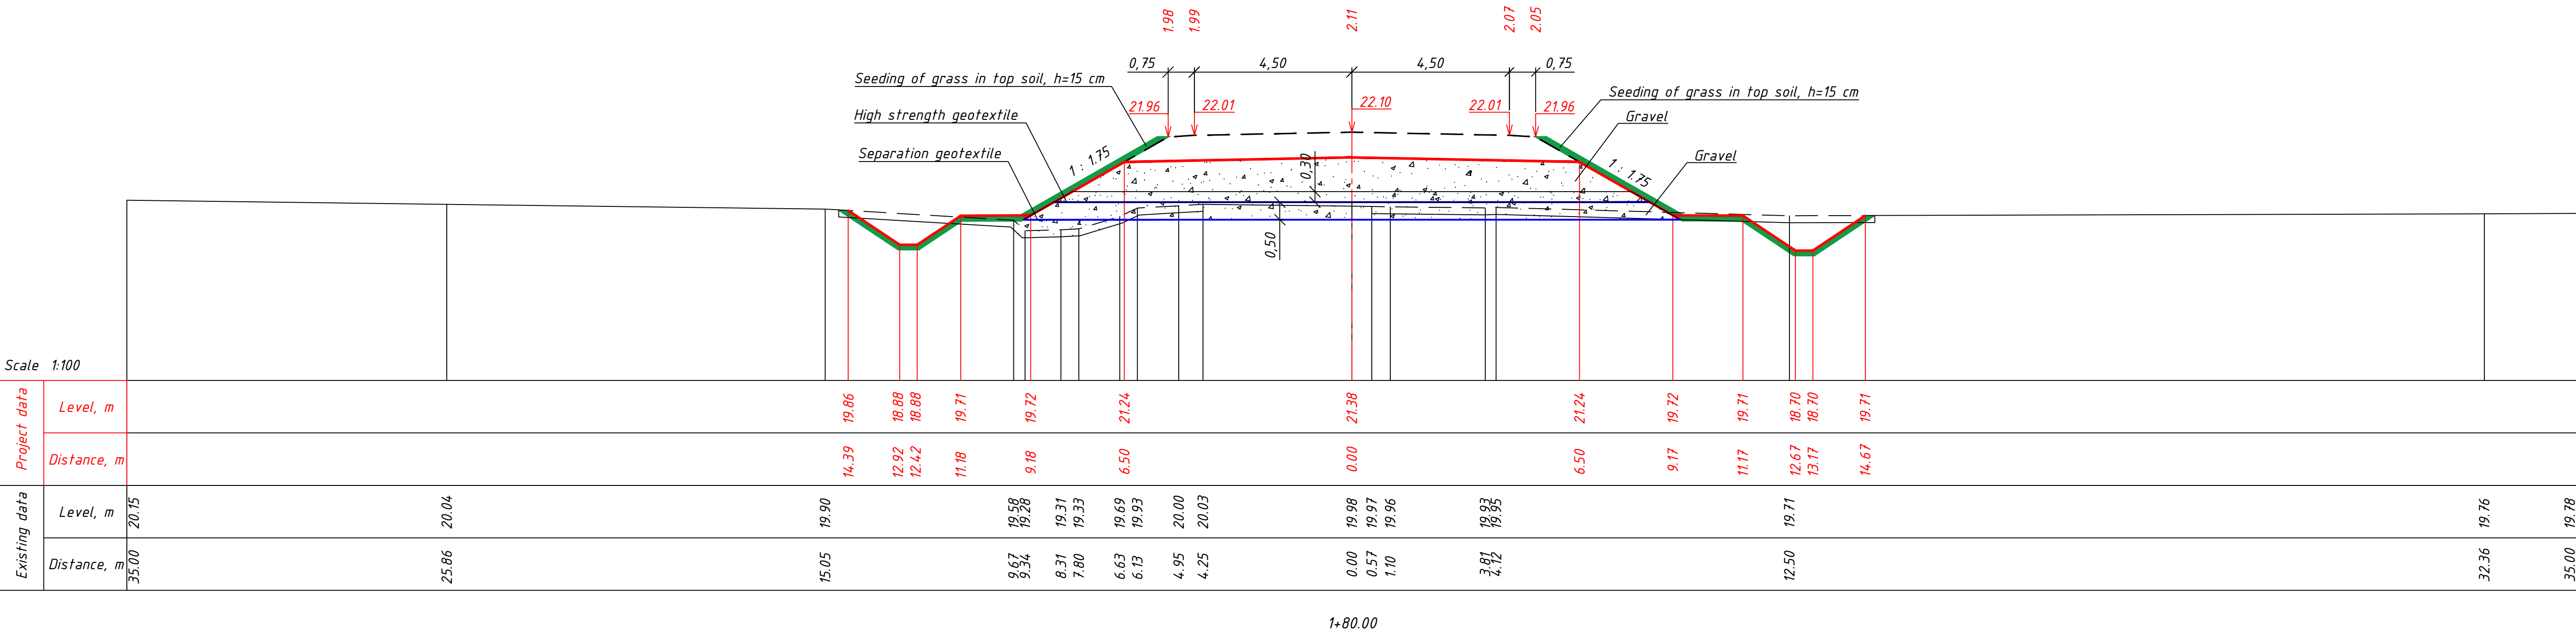


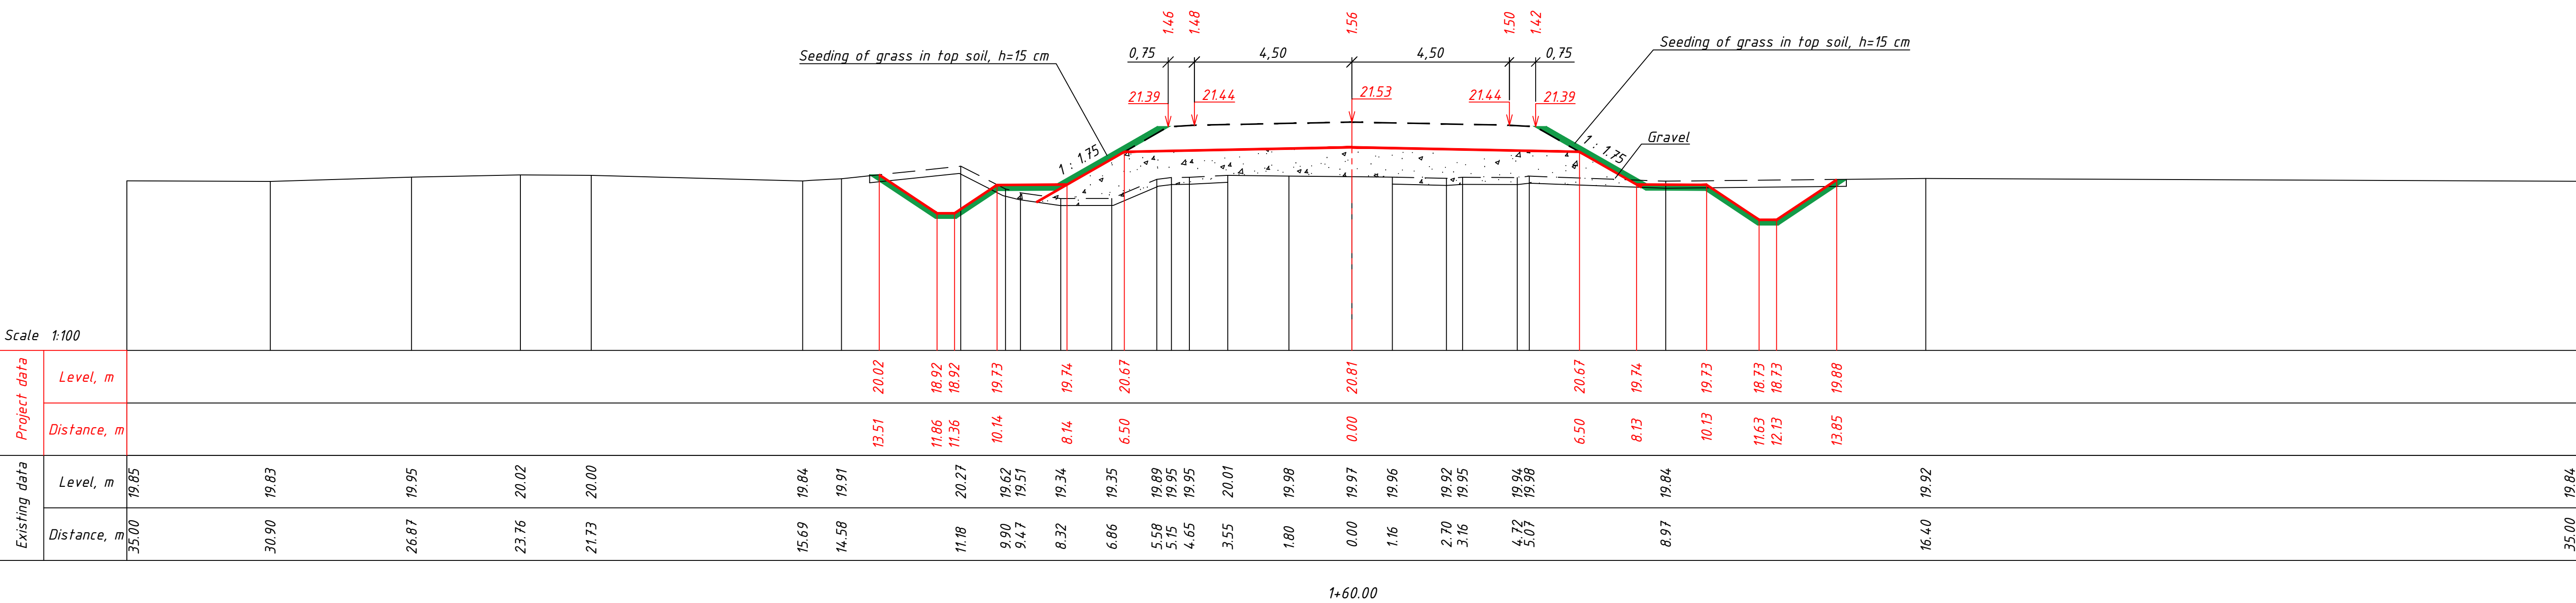

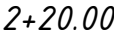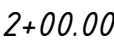


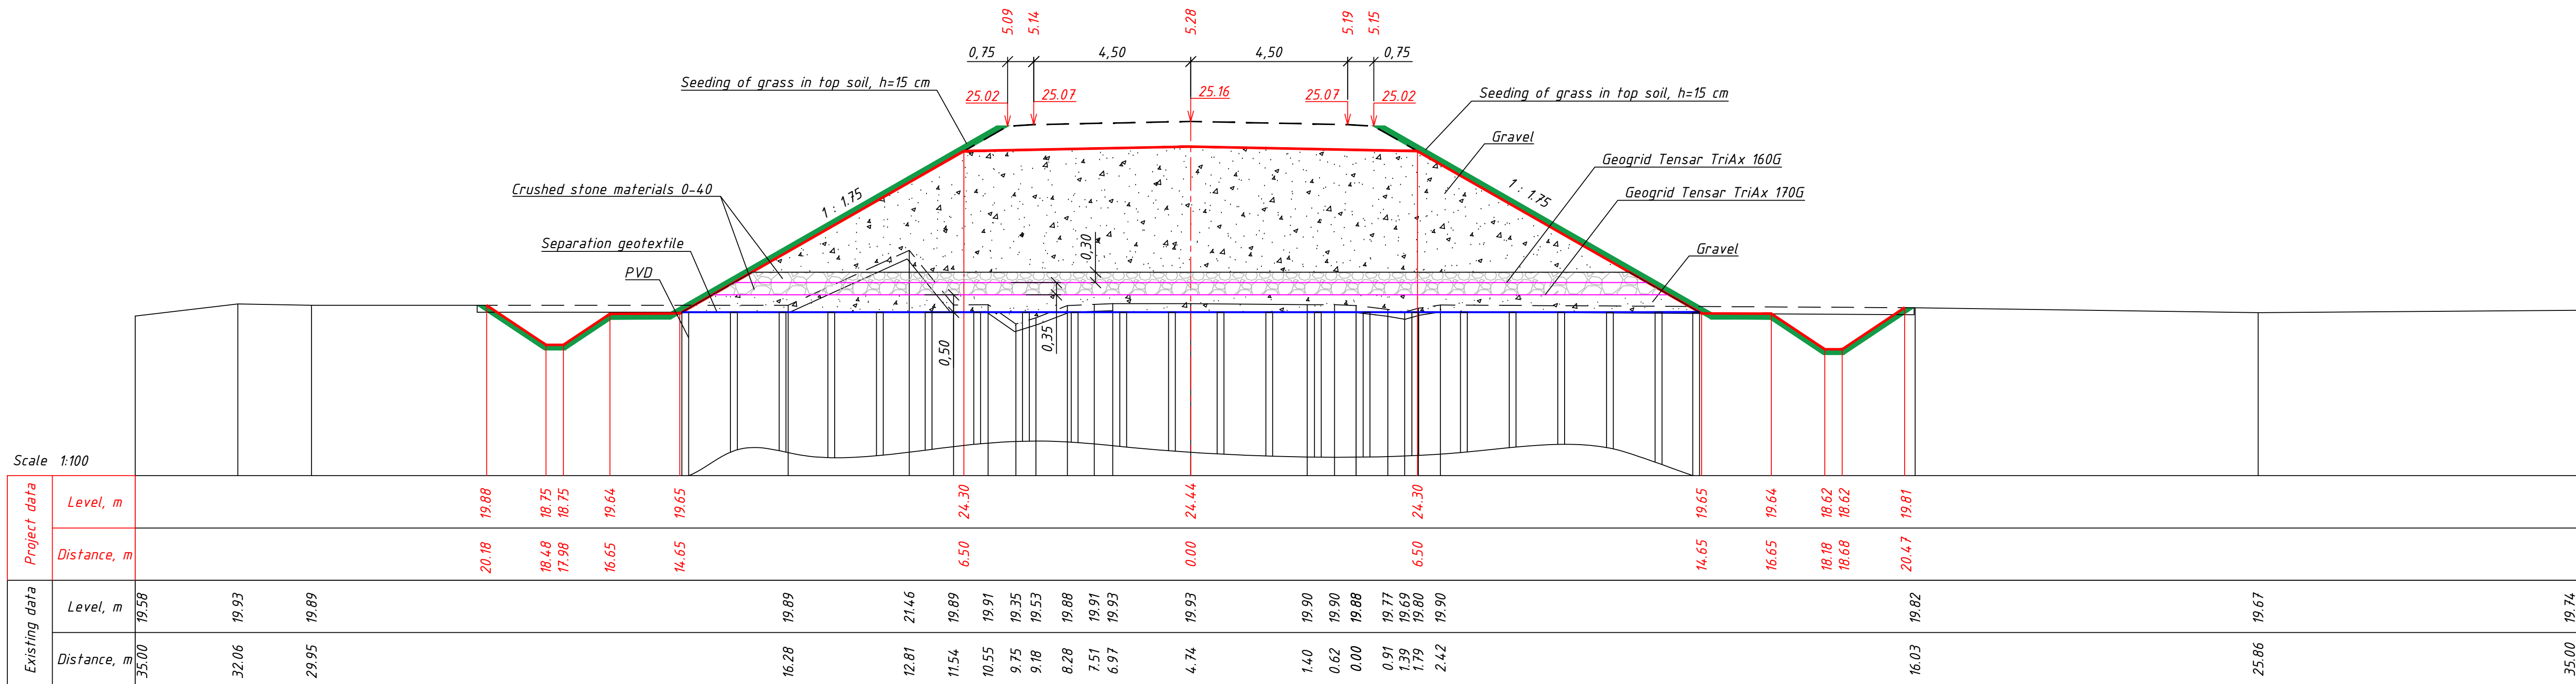


2+40.00

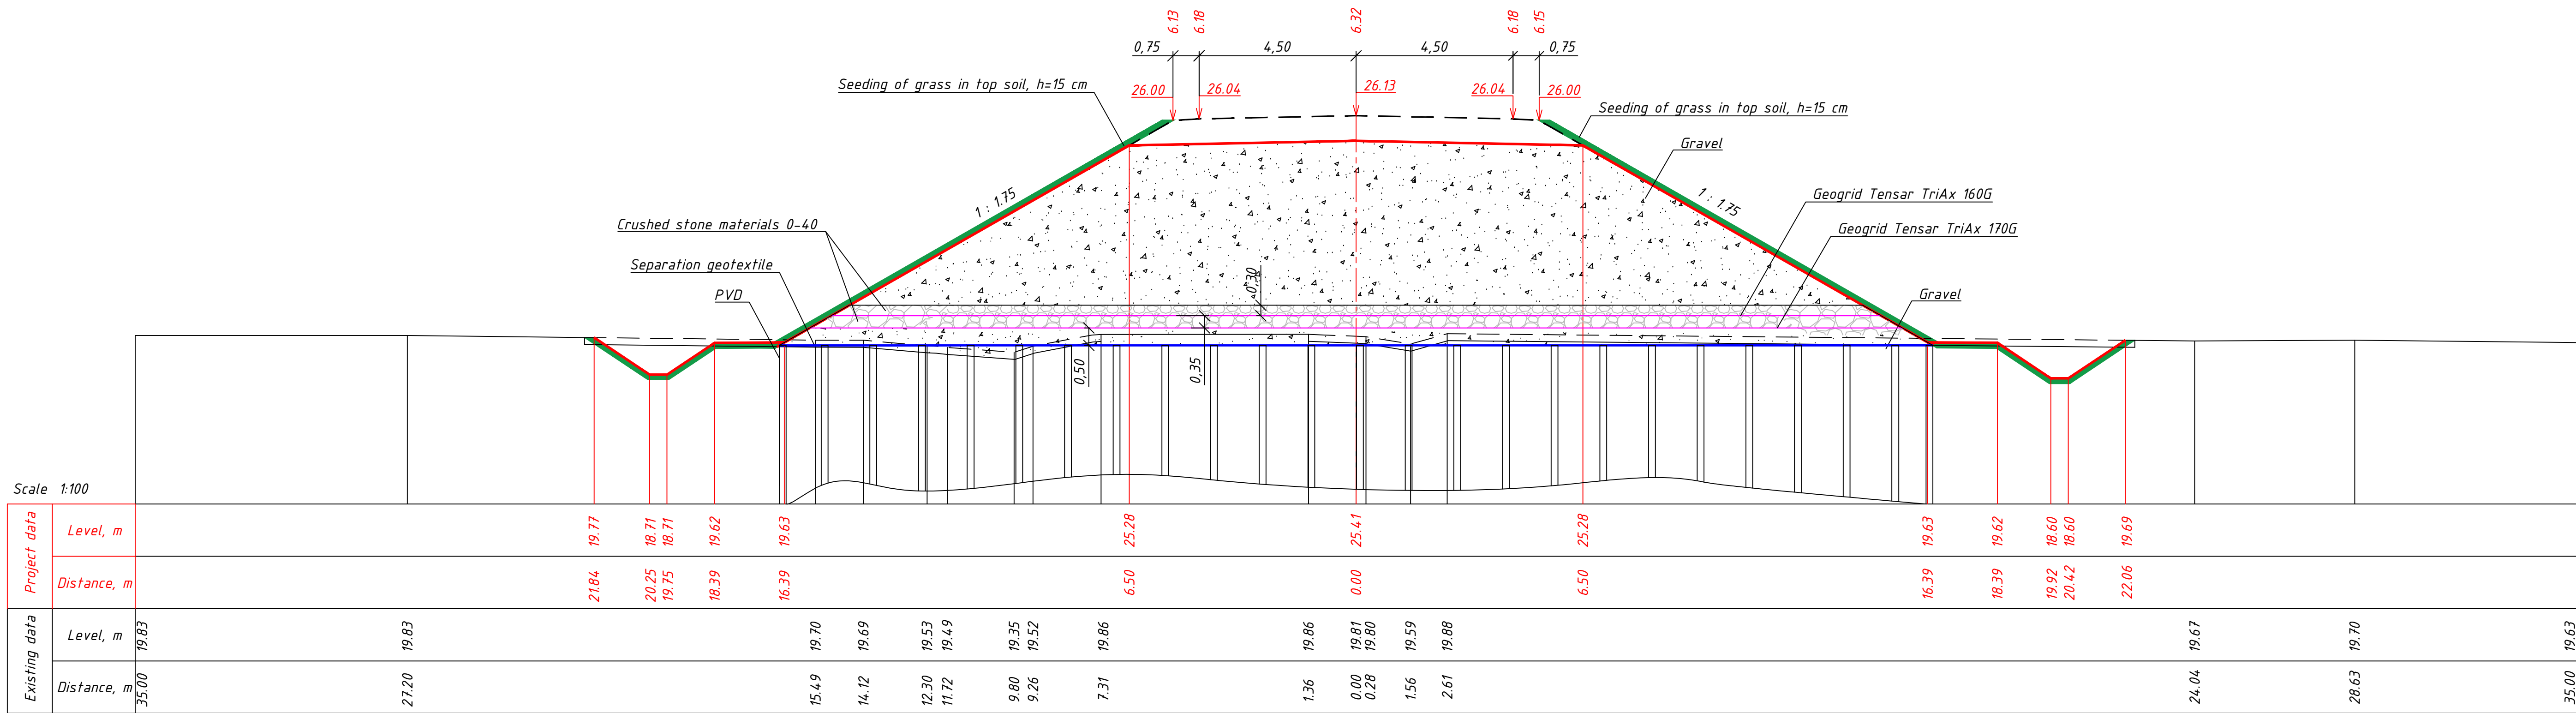



2+60.00

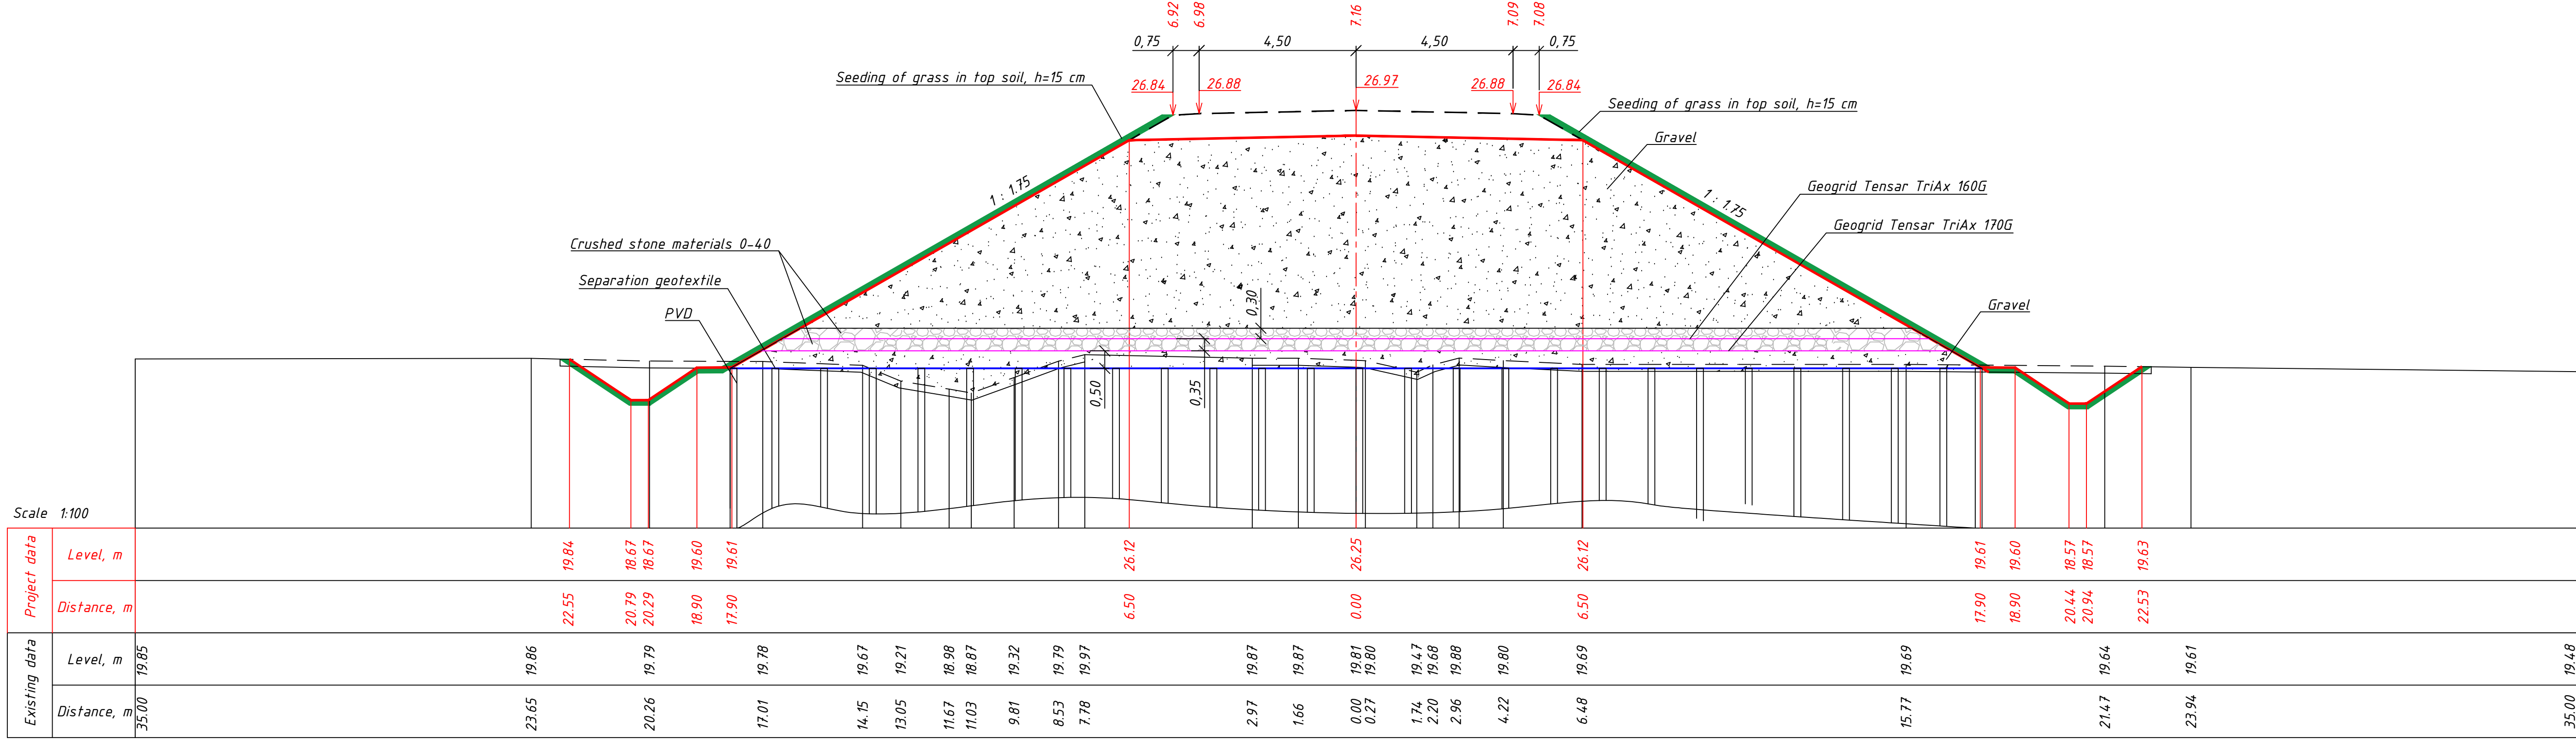


2+80.00

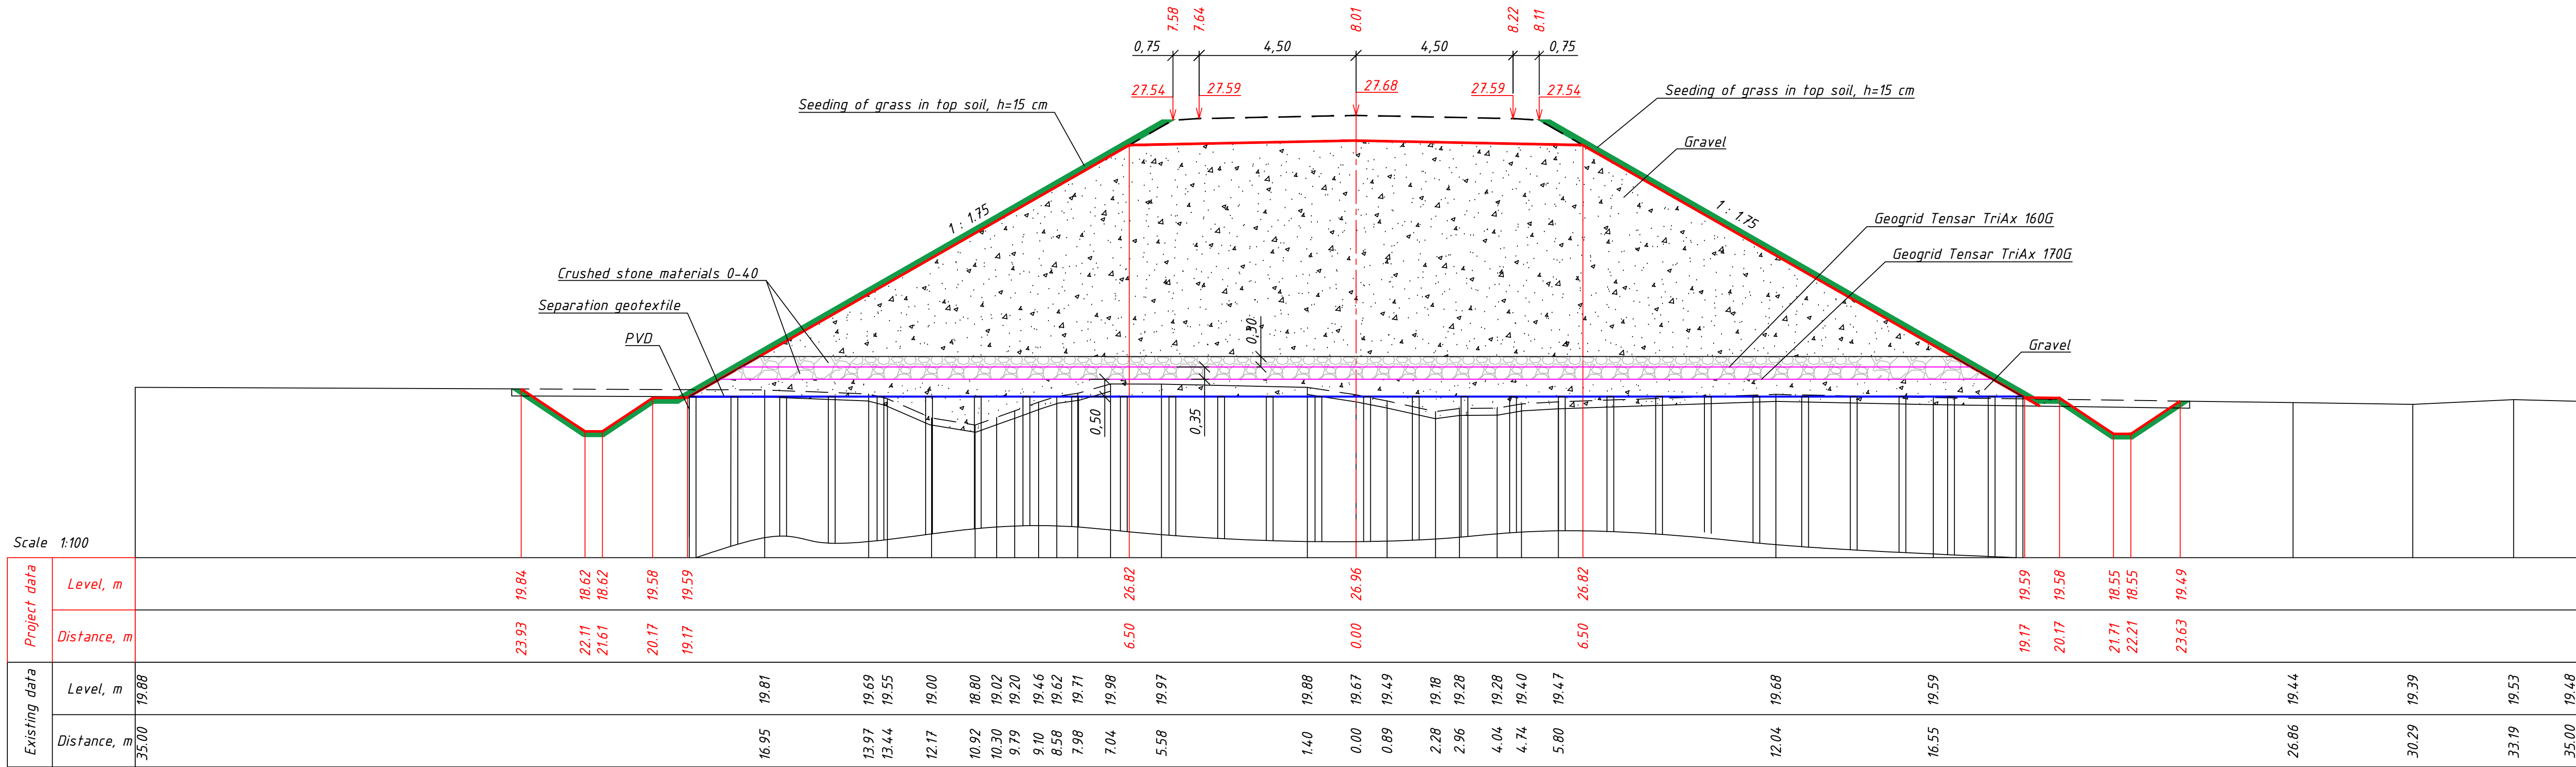


3+00.00

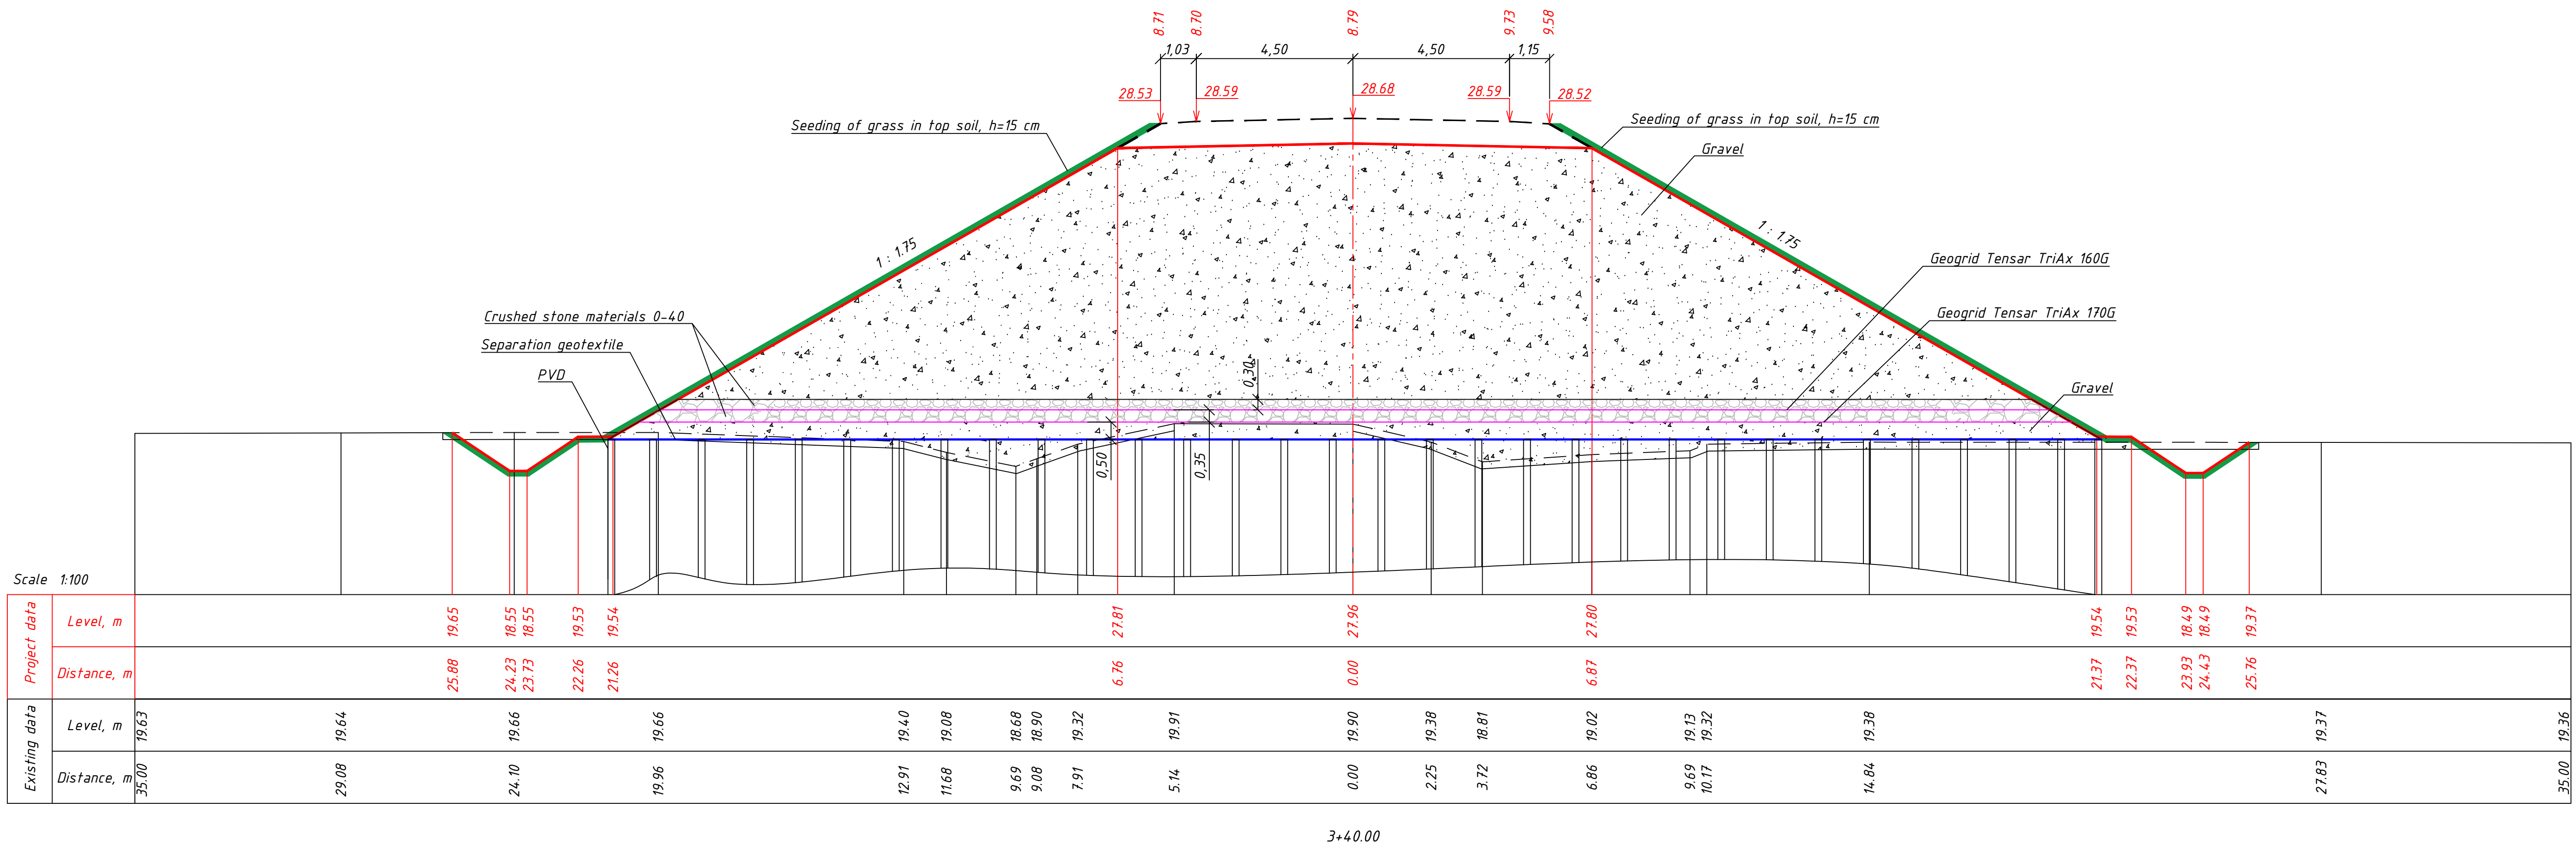
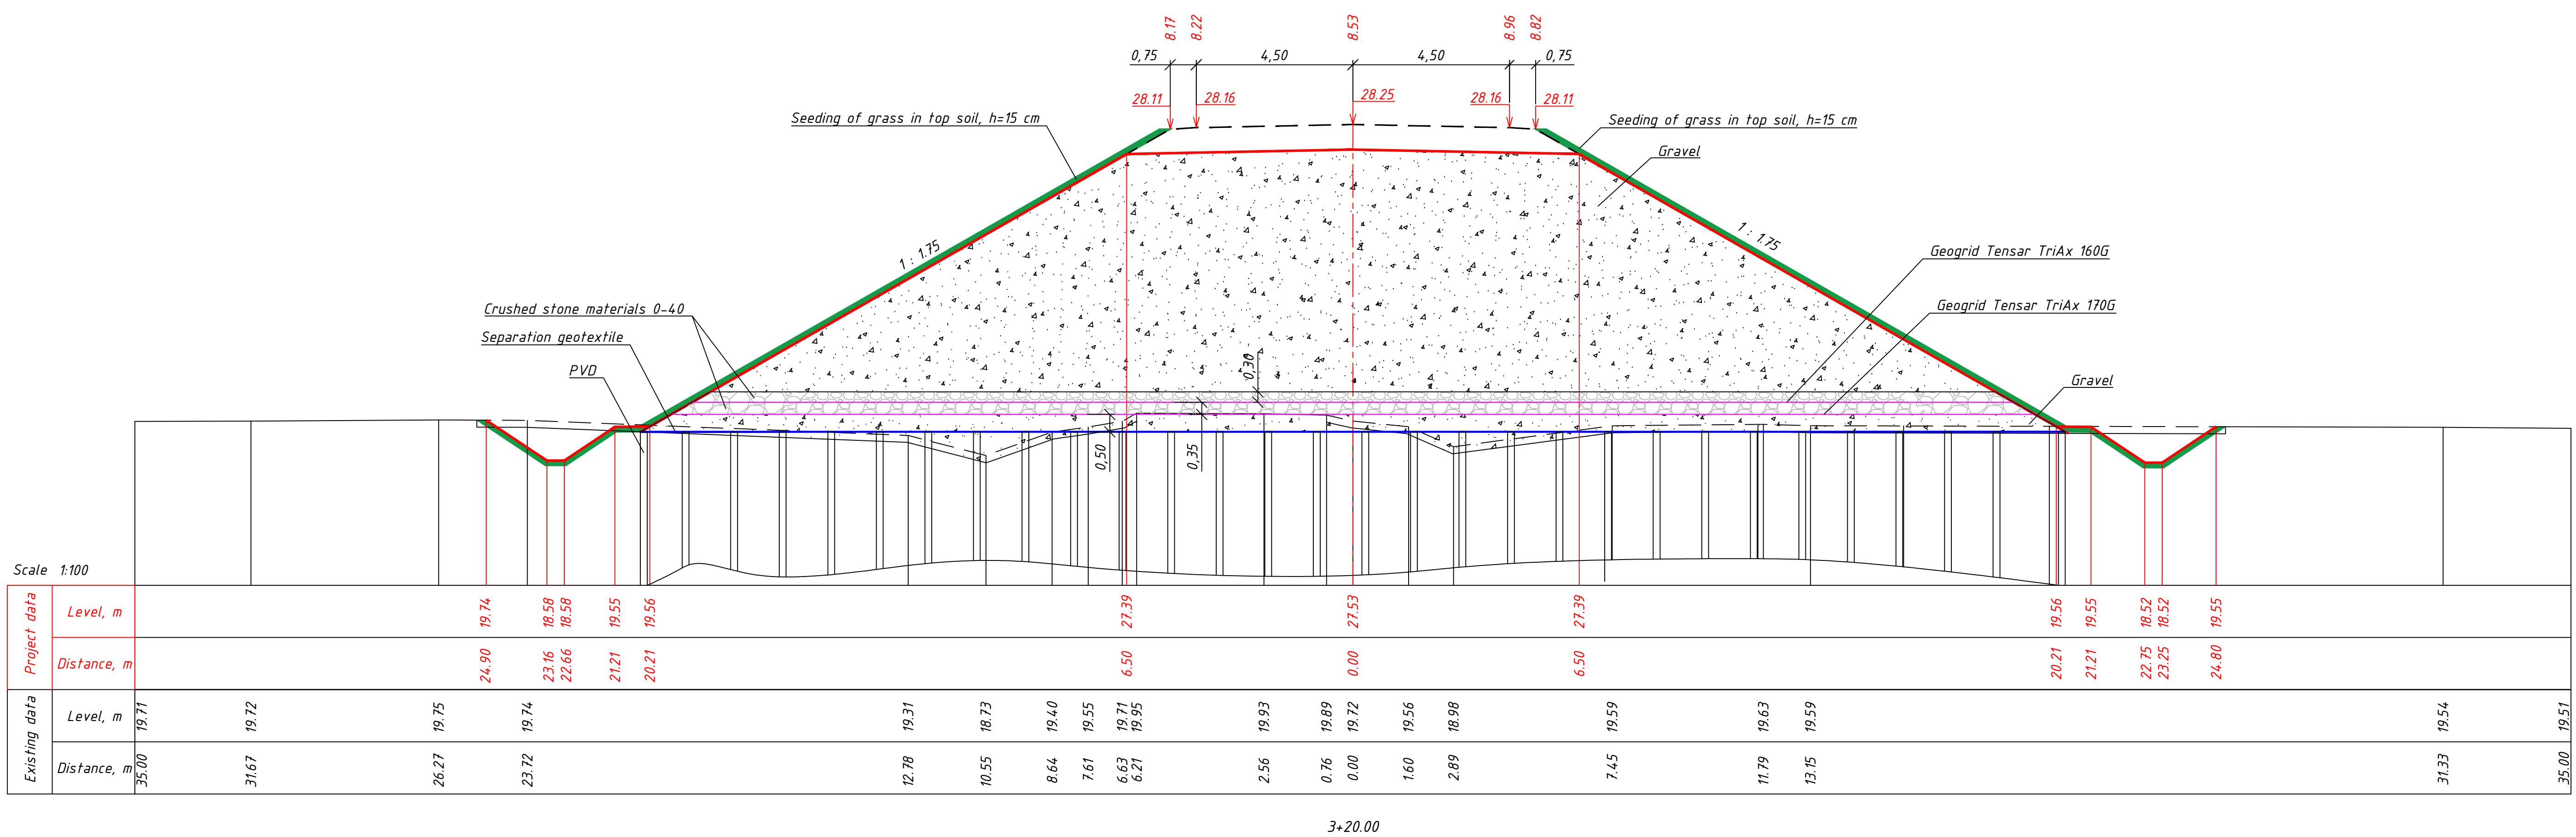


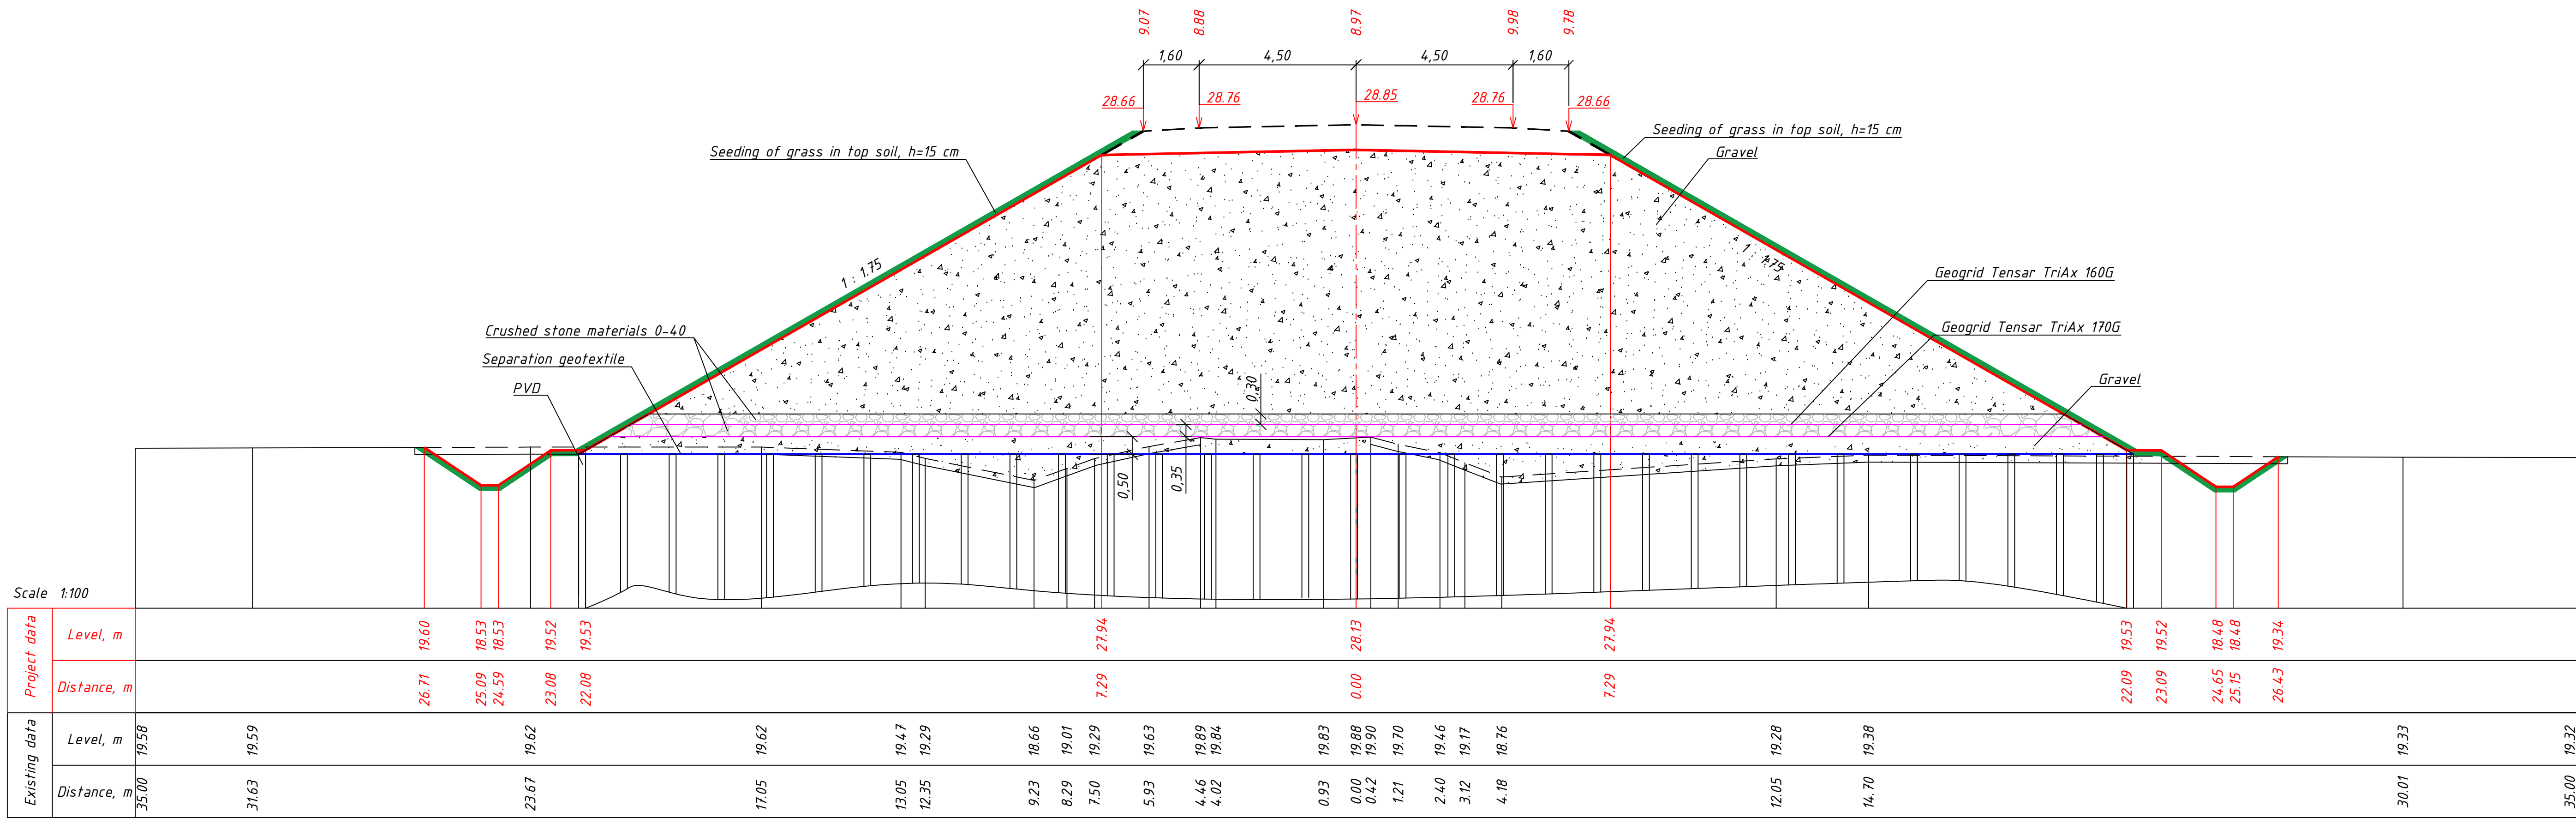

3+60.00

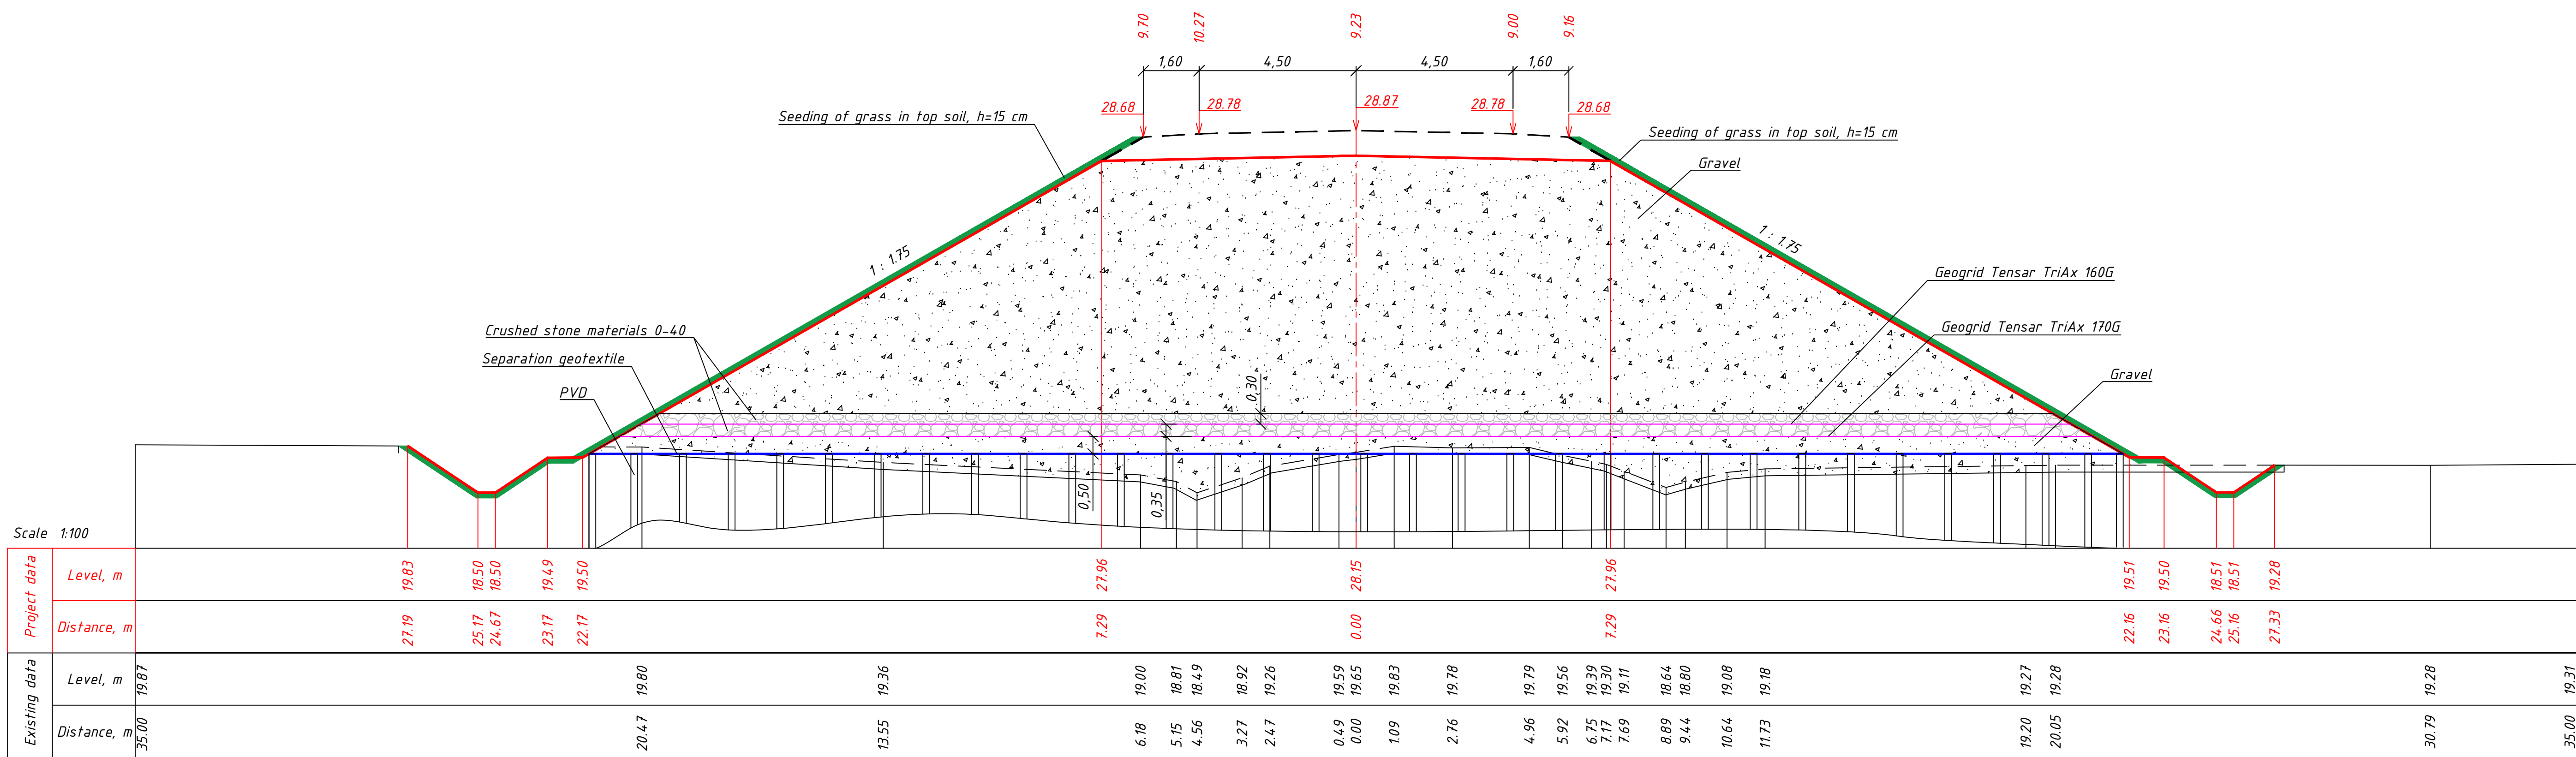

4+32.00

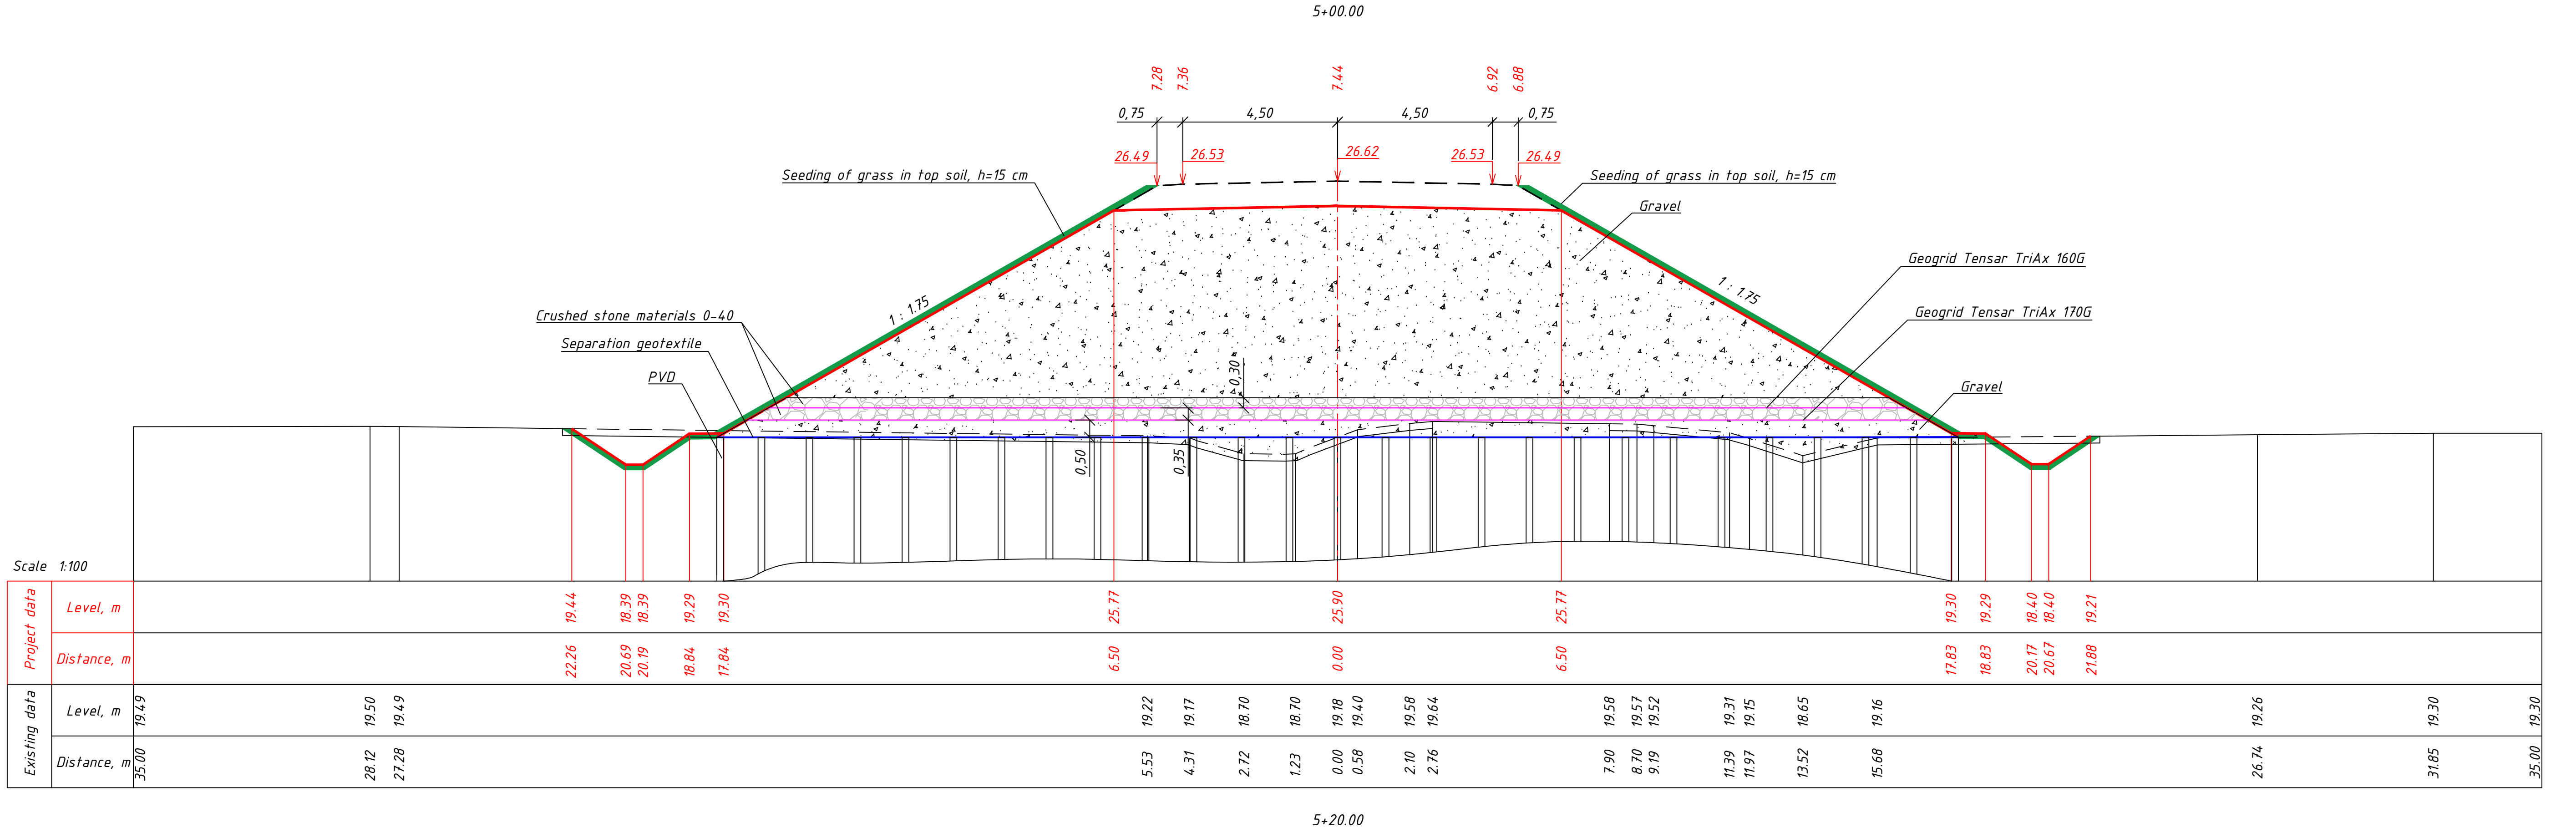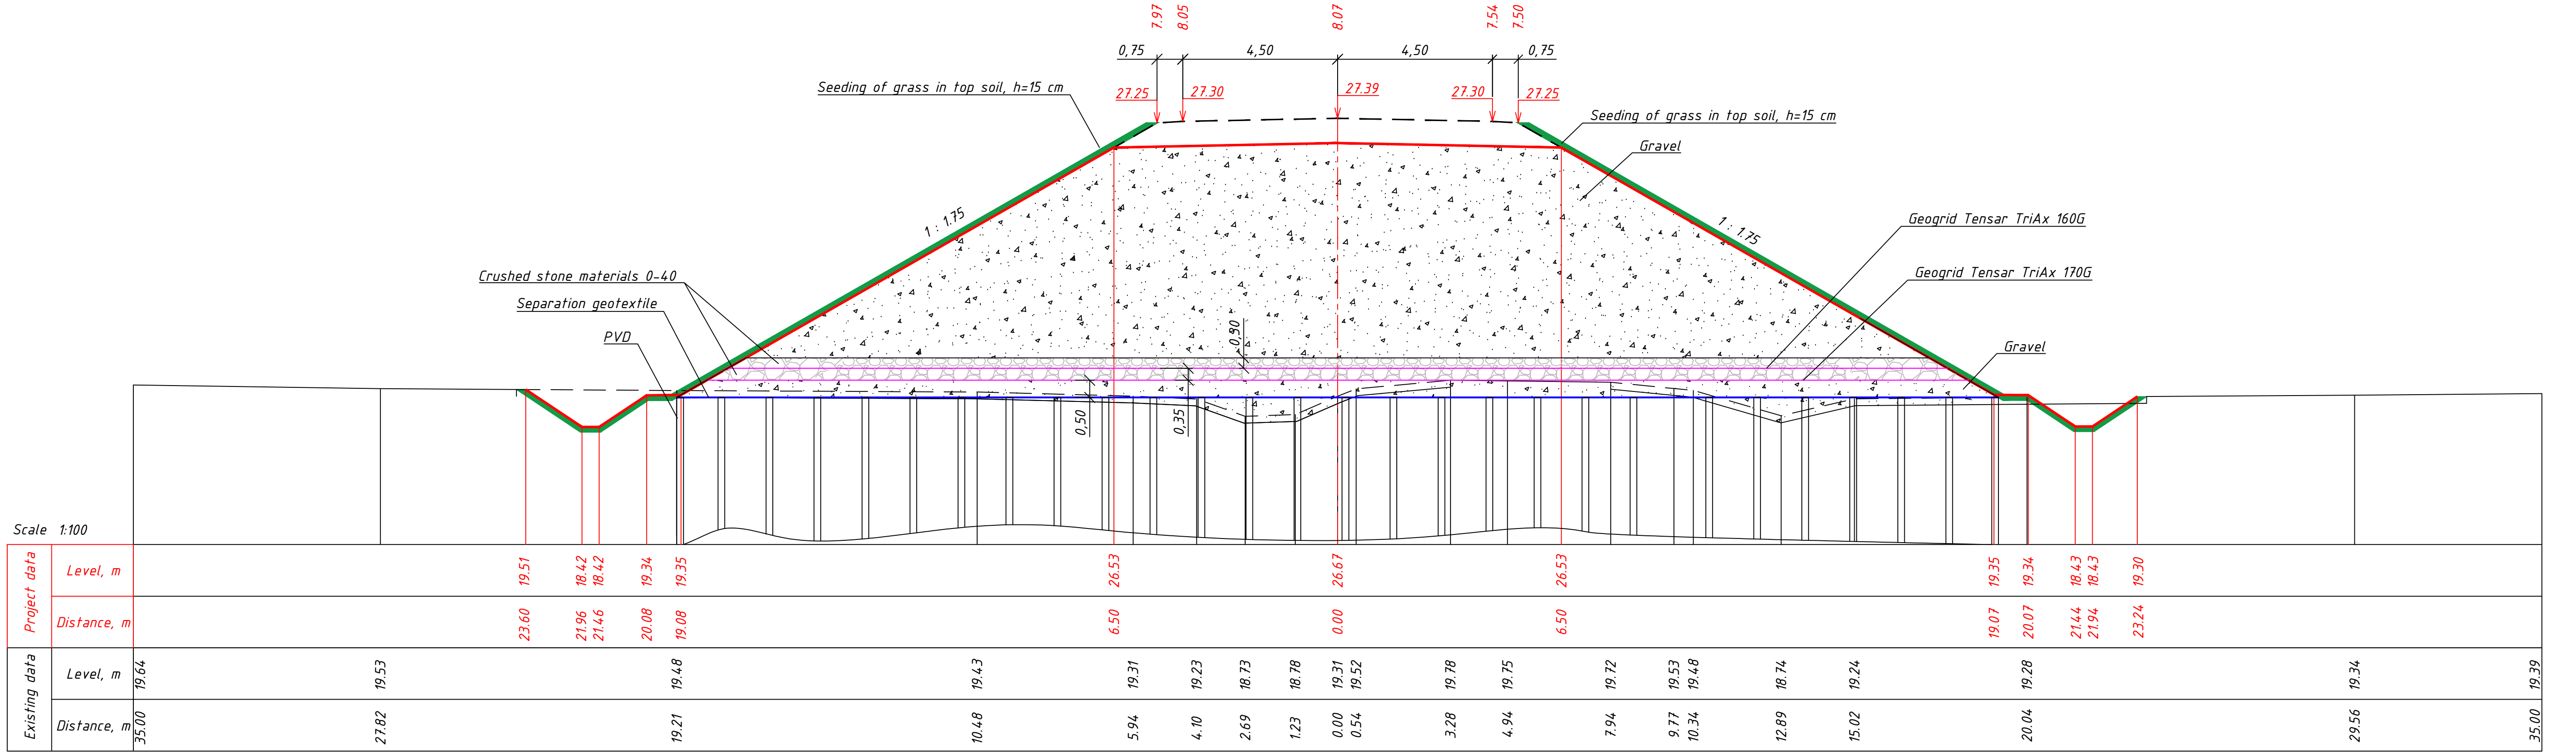

Scale 1:100

Project data	Level, m	19.37	18.36	18.36	19.23	19.24	24.87	25.01	24.87	19.25	19.24	18.37	18.37	19.20		
	Distance, m	20.69	19.17	18.67	17.36	16.36	6.50	0.00	6.50	16.35	17.35	18.66	19.16	20.41		
Existing data	Level, m	19.37			19.38	19.44				19.55	19.52			19.23		19.27
	Distance, m	35.00			17.72	15.15	13.01	3.80	2.41	1.05	0.45	0.00	0.62	1.65	2.87	35.00



5+40.00



Scale 1:100


Project data	Level, m	19.44	18.34	18.34	19.18	19.19	23.84	23.98	23.84	19.20	19.19	18.34	18.34	19.17		
	Distance, m	19.06	17.41	16.91	15.65	14.65	6.50	0.00	6.50	14.64	15.64	16.92	17.42	18.67		
Existing data	Level, m	19.30			19.51		19.17	19.12	19.11	18.61	18.60	19.09	19.40	19.61		19.26
	Distance, m	35.00	24.26		15.58		5.09	3.60	3.14	2.05	0.92	0.00	0.57	3.29	8.78	35.00

5+60.00


E-60-00-WD-01-H.1-HP.01-P1				Construction of the road Samtredia - Grigoleti km 0 +000 - km 11 +500			
	Engineer	R. Harlander					
	Proj.Manag.	O.Yalukin					
	Checked by	H.Gorobinskaya					
	Exec. by	T. Kurtanidze					
ROAD INTERCHANGE N2 PK 65+88.00				Stage	Sheet	Sheets	
LOCAL ROAD Cross-section PK 0+00 - PK 8+18.40				WD	13	20	
				"Road Building" "Altcom" LLC			

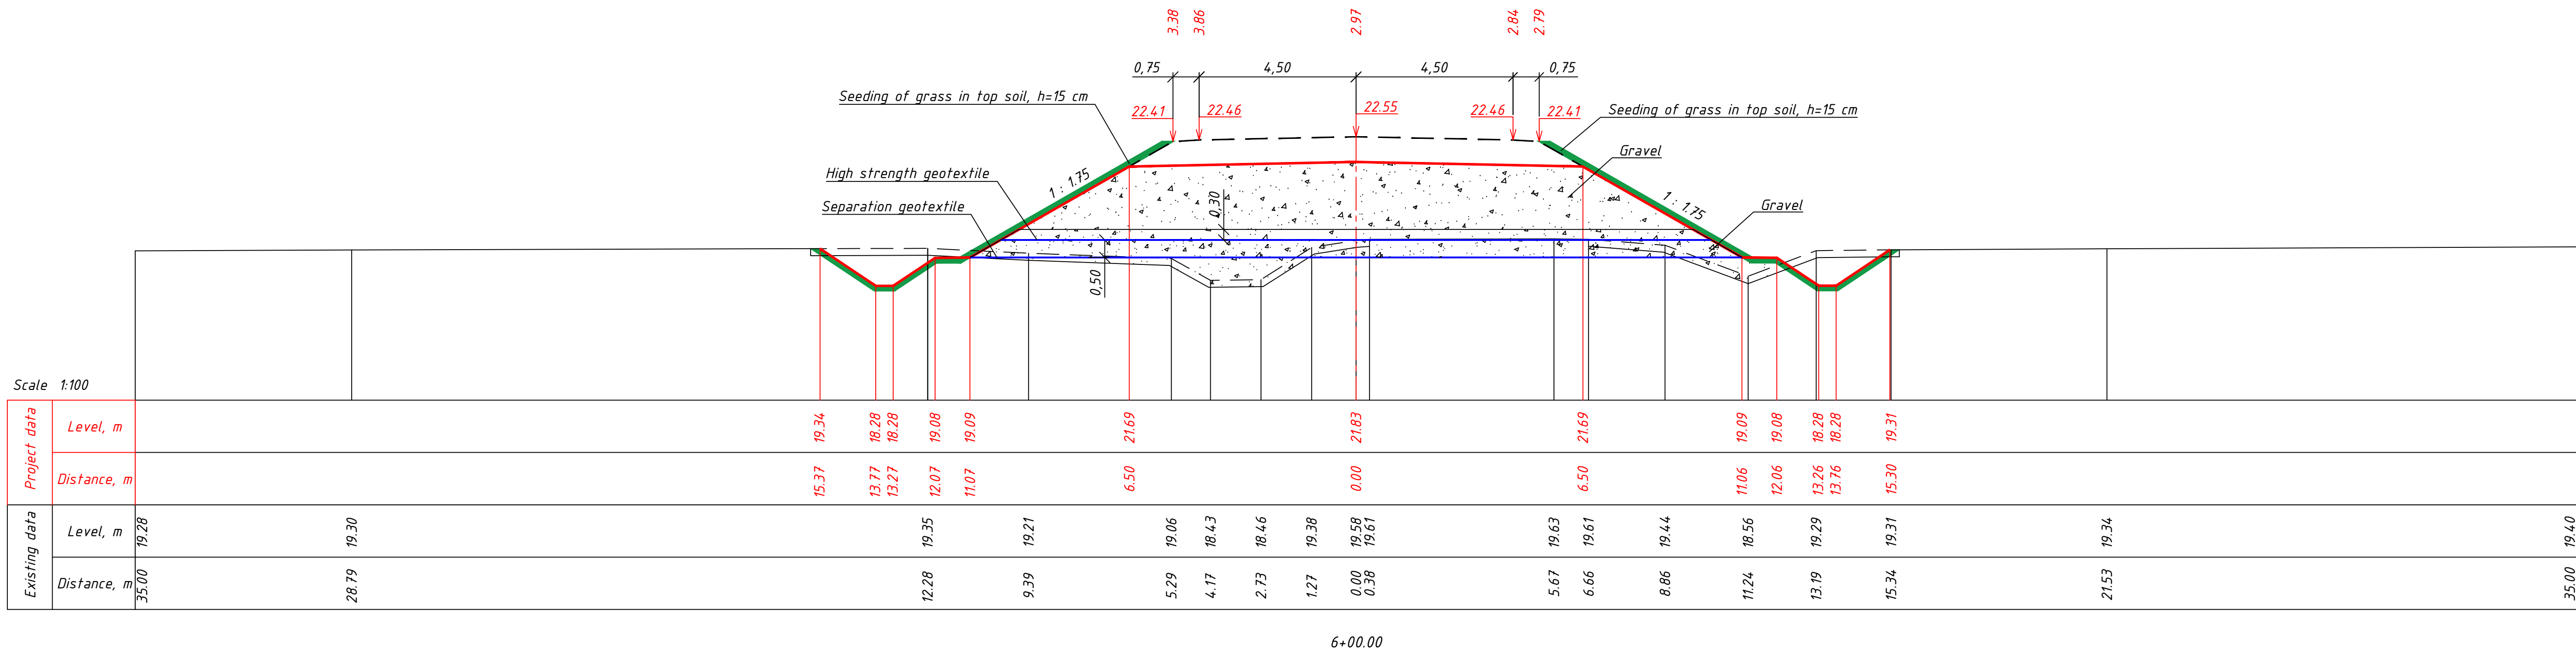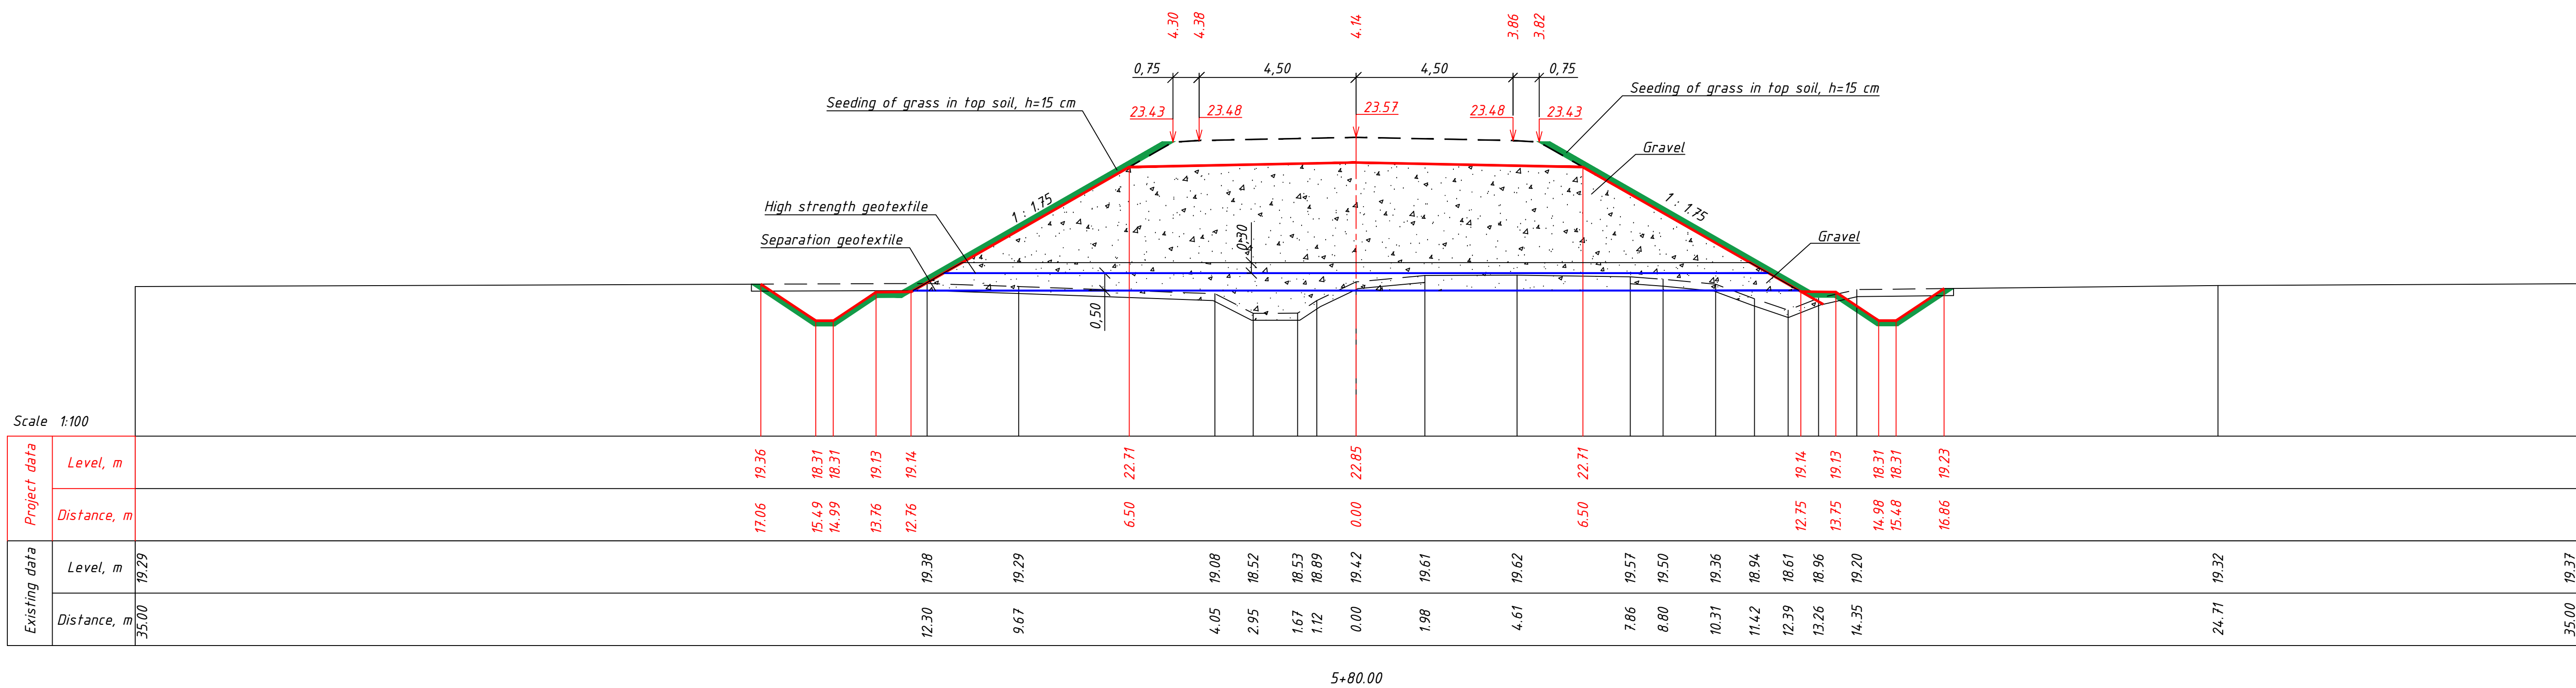

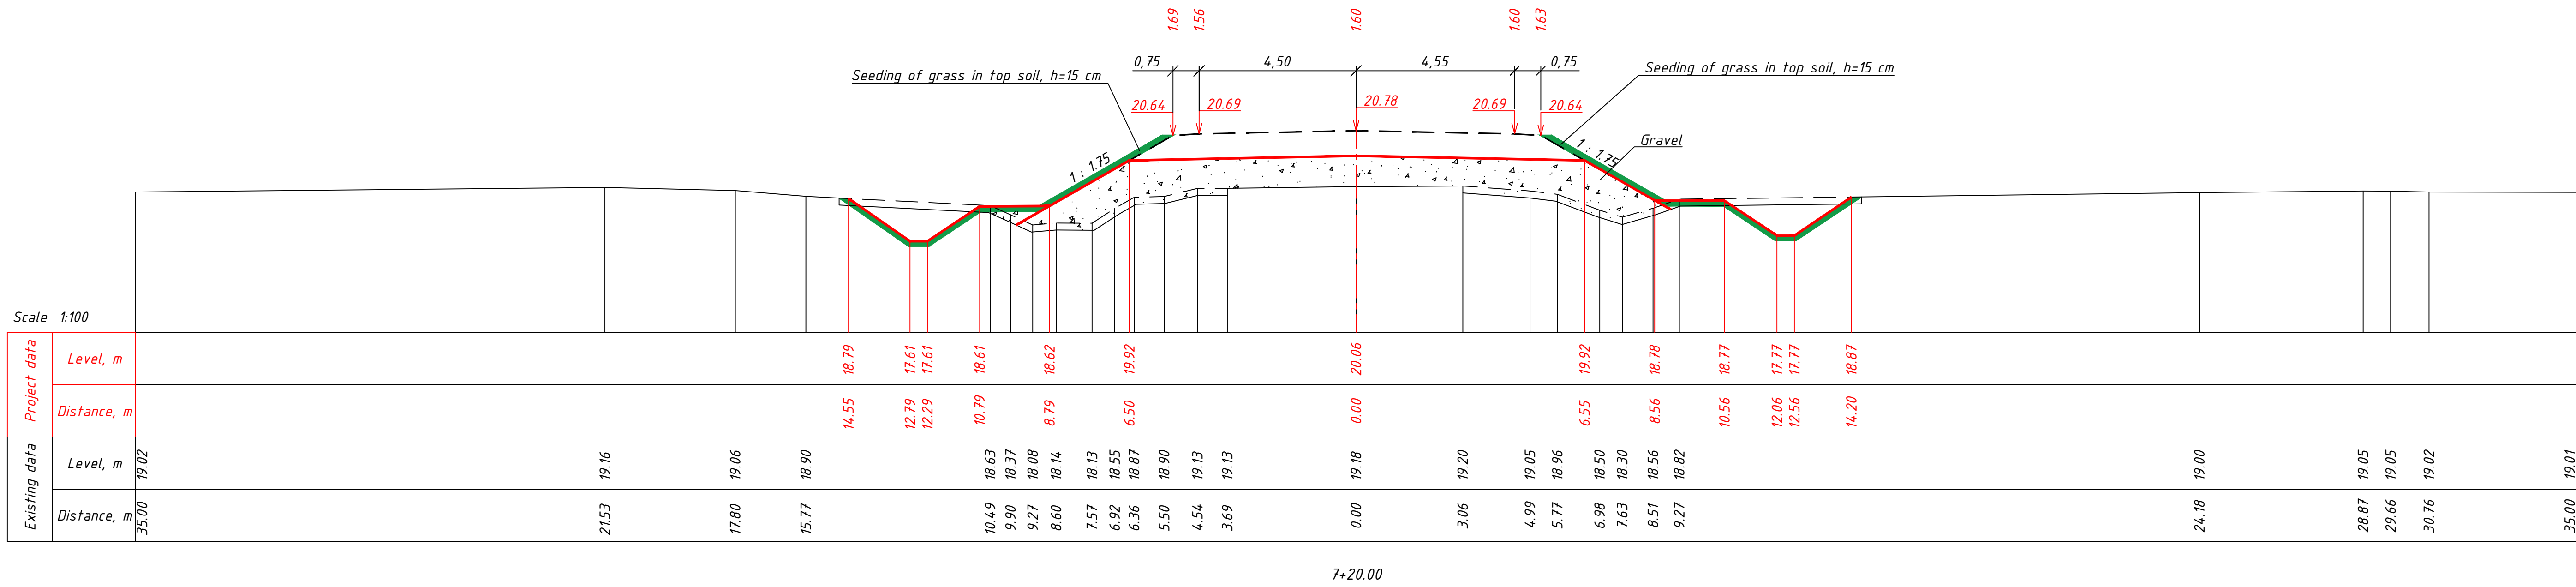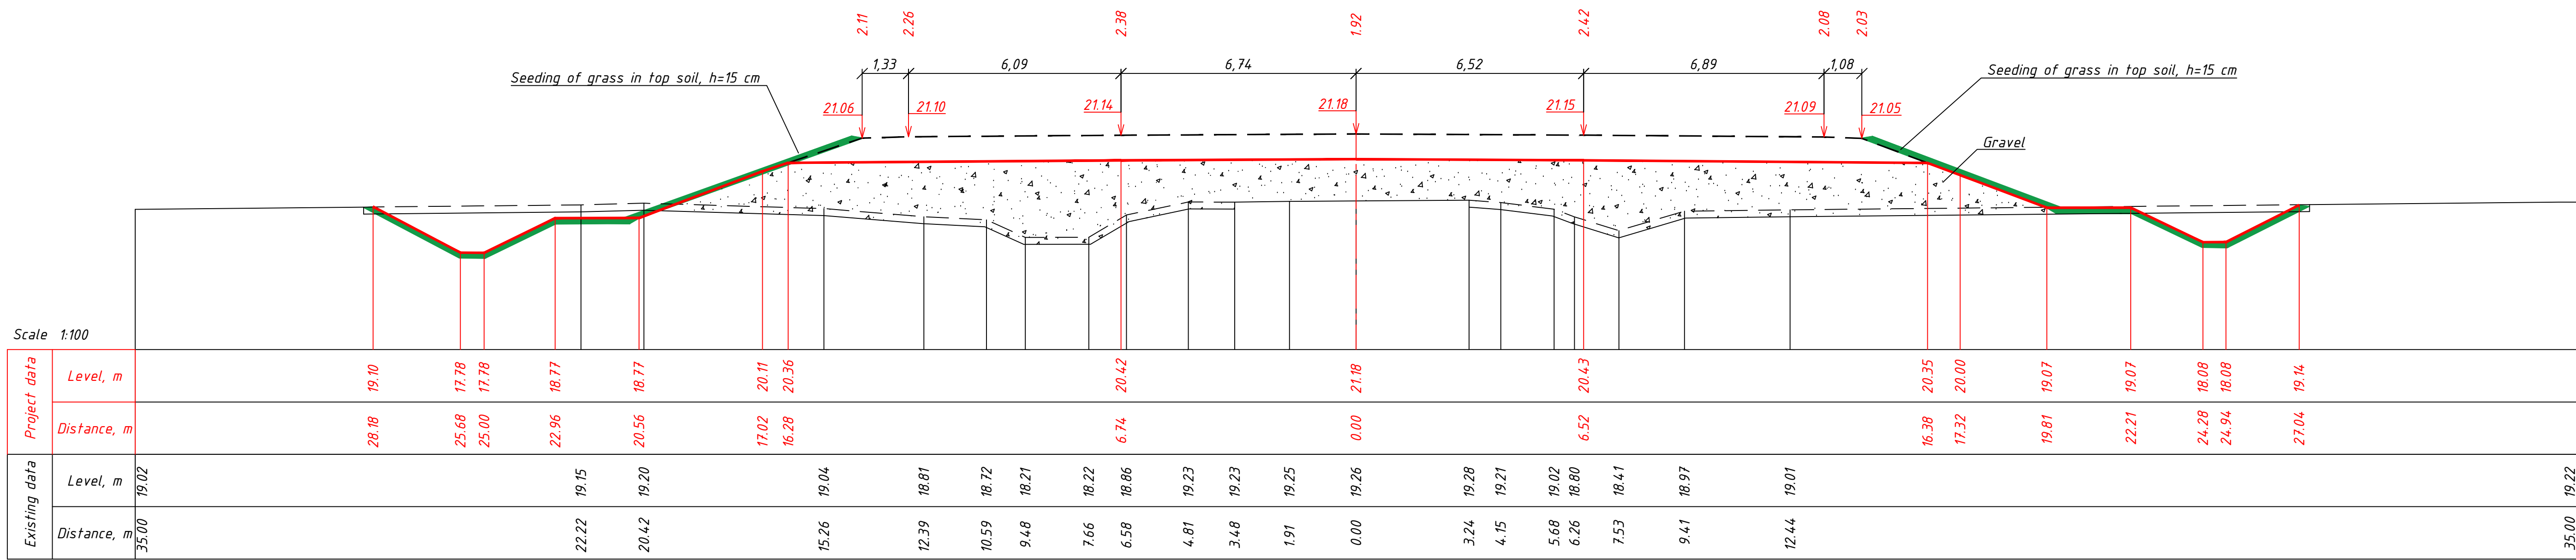


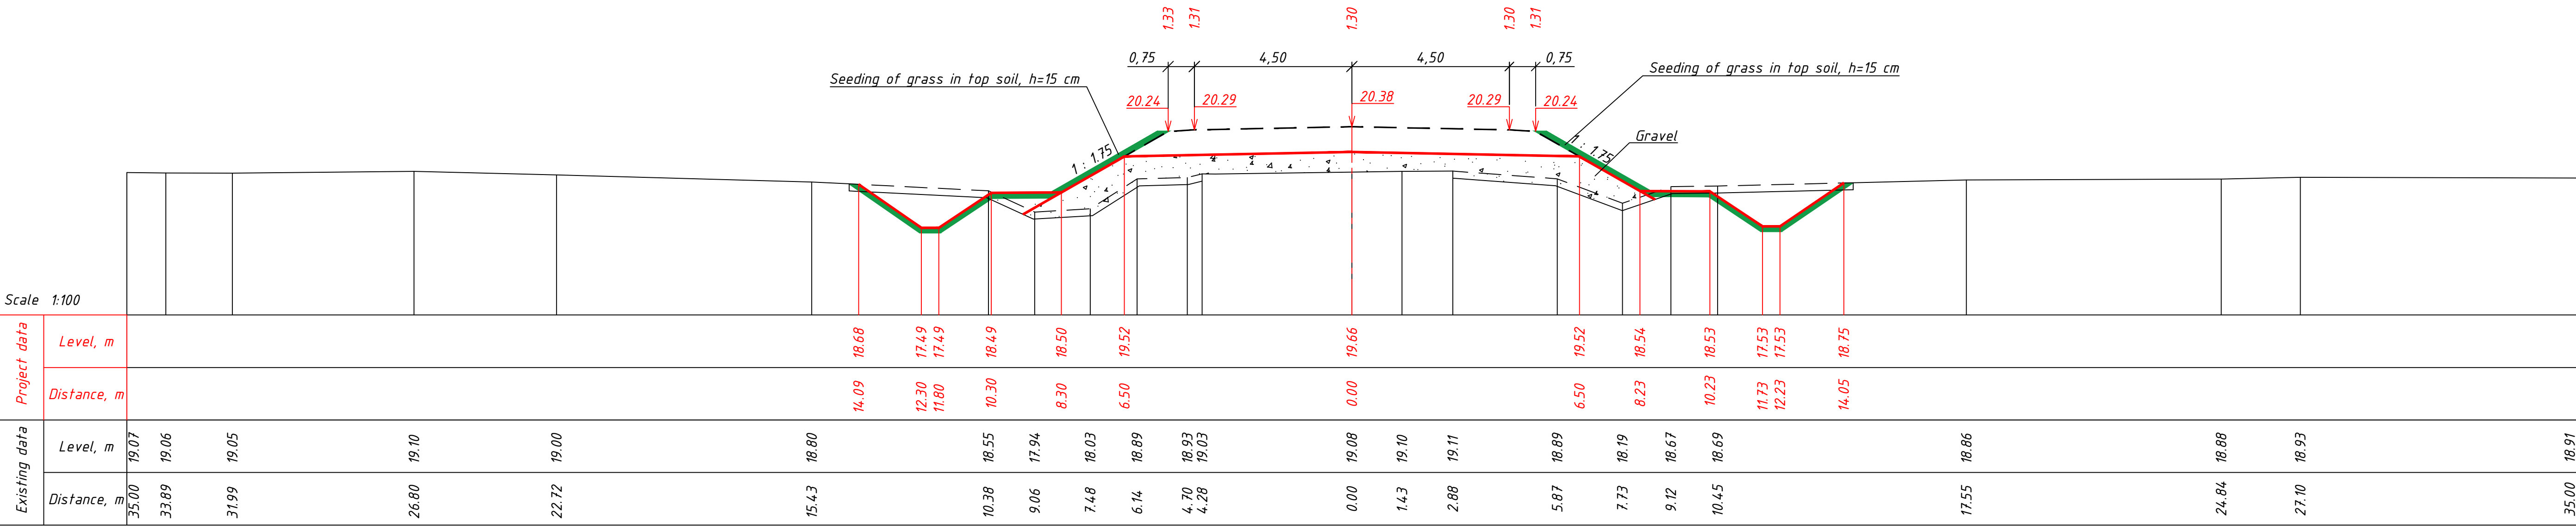

7+40.00

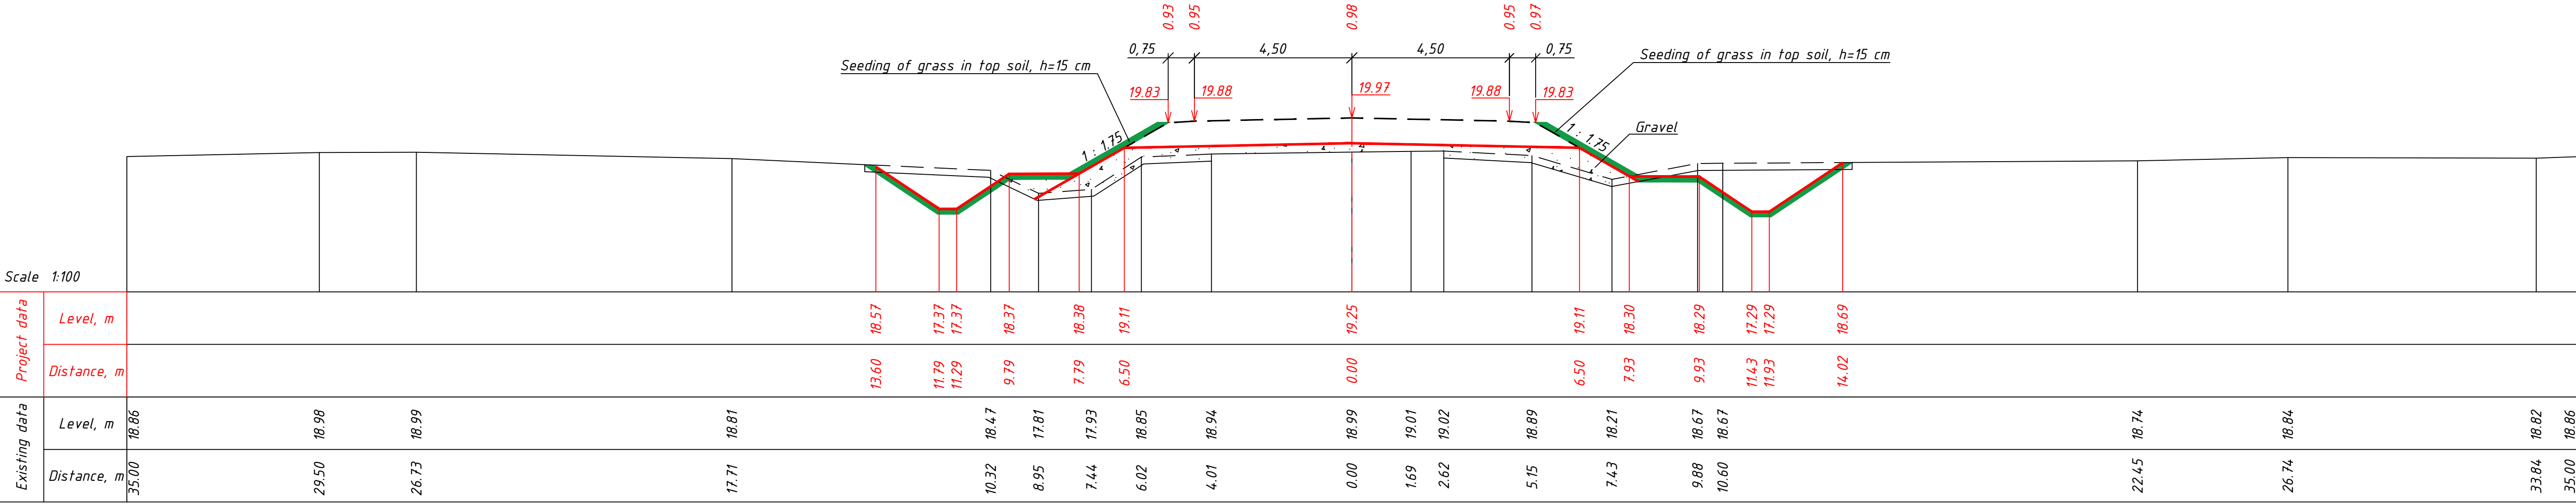

7+60.00

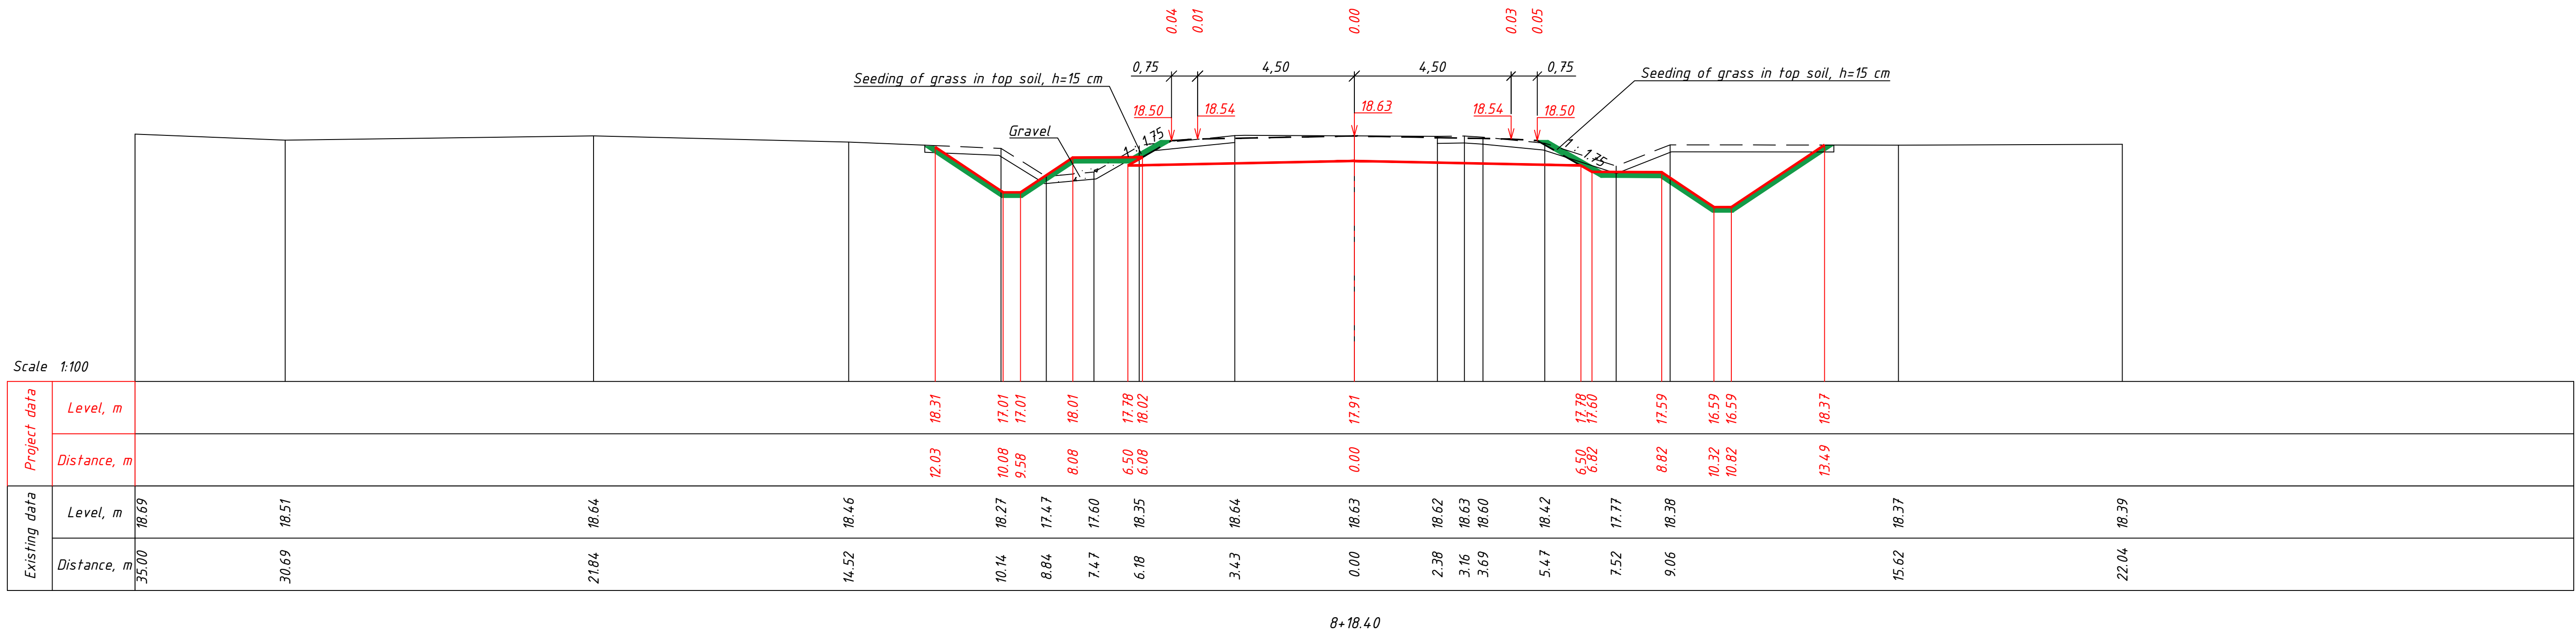

E-60-00-WD-01-H-1-HP-01-P1			Construction of the road Samtredia - Grigoleti km 0 +000 - km 11 +500							
	Engineer	R. Harlander								
	Proj.Manag.	O. Valuikin								
	Checked by	H.Gorobinskaya								
	Exec. by	T. Kurlandize								
			ROAD INTERCHANGE N2 PK 65+88.00	<table><tr><th>Stage</th><th>Sheet</th><th>Sheets</th></tr><tr><td>WD</td><td>20</td><td>20</td></tr></table>	Stage	Sheet	Sheets	WD	20	20
Stage	Sheet	Sheets								
WD	20	20								
			LOCAL ROAD Cross-section PK 0+00 - PK 8+18.40	 "Road Building "Altcom" LLC						