




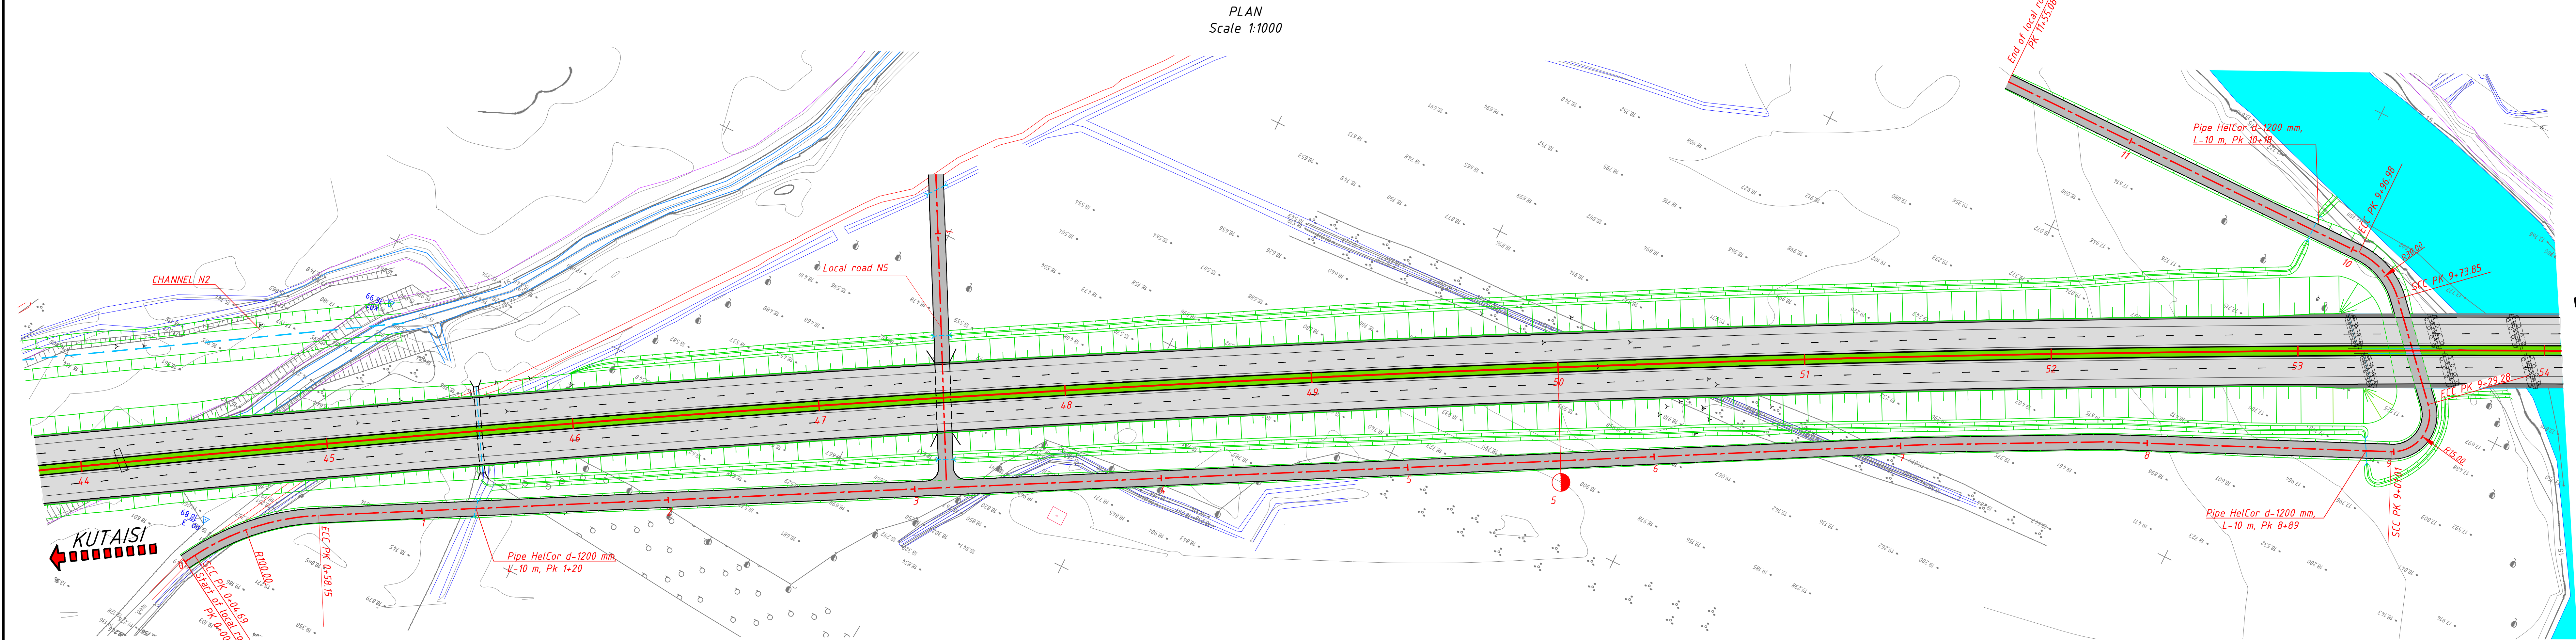

Typical cross section of road pavement
Scale 1:25

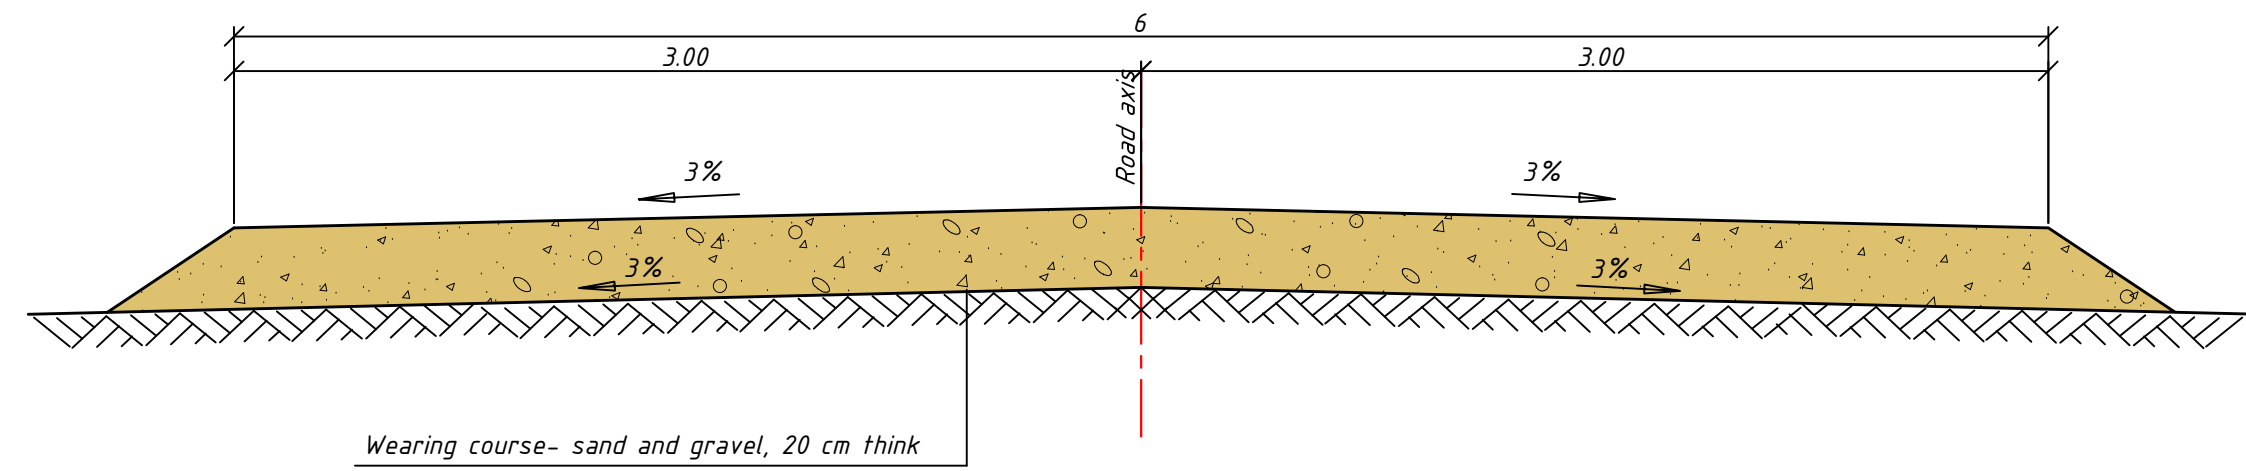

Longitudinal profile local road №4

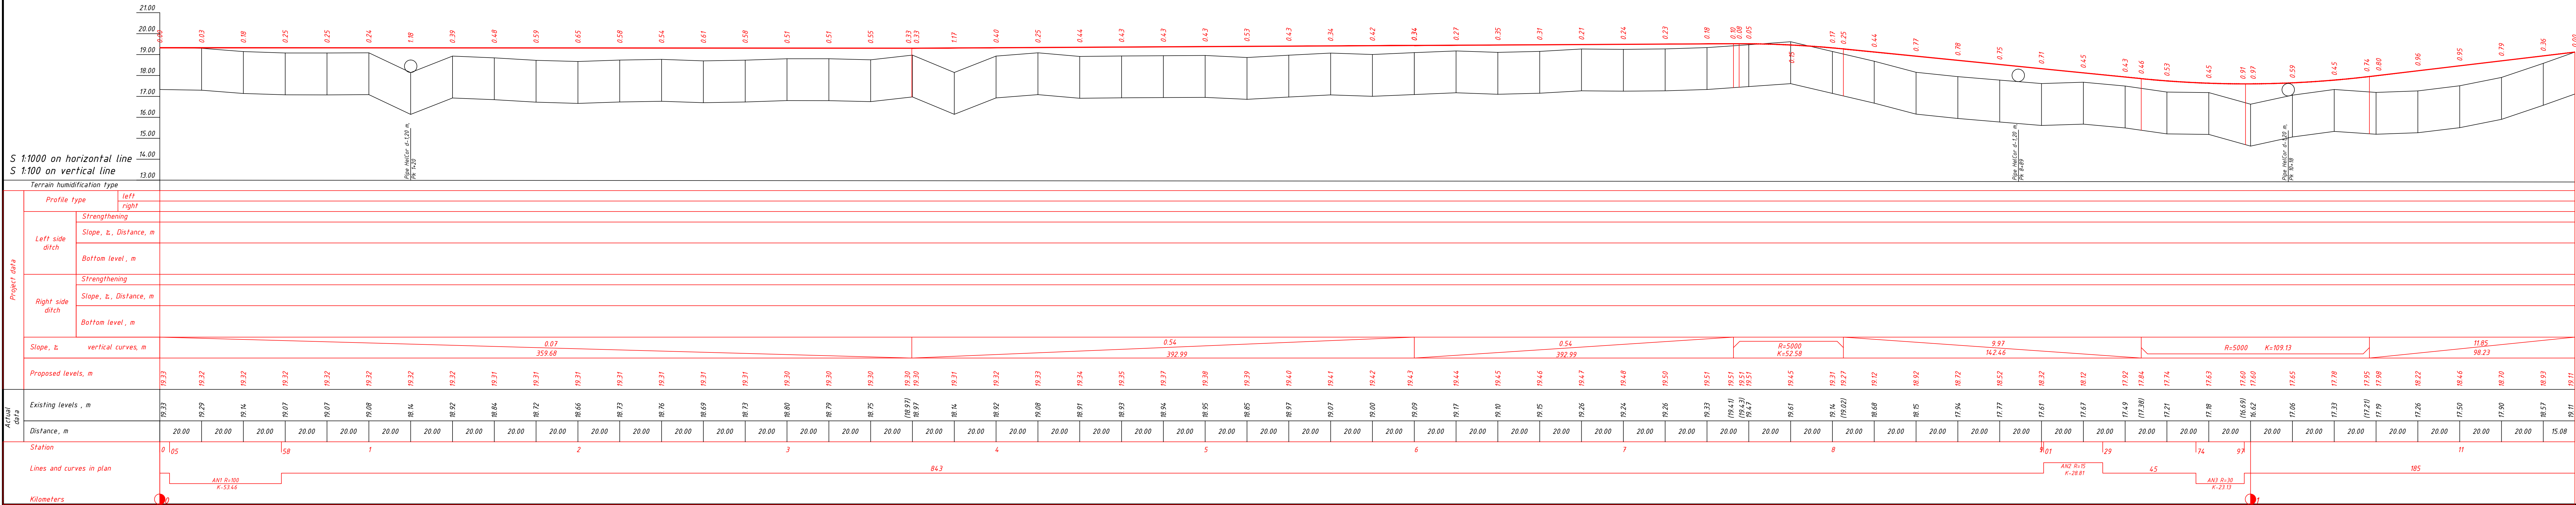

Legend:
1. Dimensions are given in meters.

E - 60-00-WD-01-H1-HP-01-P1				Construction of the road Samtredia - Grigoleti km 0+000 - km 11+500			
	Engineer	DAVID YATES					
	Proj.Manag	O. Valukin	03.15				
	Checked by	M. Lanyakin	03.15				
	Exec. by	M. Lanyakin	03.15				
				Highway Section PK 0+00 - PK 50+00		Stage	Sheet
				LOCAL ROAD №4		WD	1
						Road Building "Altcom" LLC	

PK+	AXIS COORDINATES LOCAL ROAD №4			
	X	Y	Z	
	1	2	3	4
0+00.00	4.667 954.48	277 279.93	19.33	
0+20.00	4.667 937.94	277 200.73	19.32	
0+32.08	4.667 929.11	277 200.50	19.32	
0+40.00	4.667 923.88	277 194.54	19.32	
0+60.00	4.667 932.91	277 177.86	19.32	
0+80.00	4.667 903.33	277 160.30	19.32	
1+00.00	4.667 893.76	277 162.75	19.32	
1+20.00	4.667 886.18	277 125.19	19.32	
1+40.00	4.667 876.60	277 107.63	19.32	
1+60.00	4.667 865.02	277 090.07	19.31	
1+80.00	4.667 855.45	277 072.51	19.31	
2+00.00	4.667 845.87	277 054.96	19.31	
2+20.00	4.667 836.29	277 037.40	19.31	
2+40.00	4.667 826.71	277 019.84	19.31	
2+60.00	4.667 817.14	277 002.28	19.31	
2+80.00	4.667 807.56	276 984.73	19.31	
3+00.00	4.667 797.98	276 967.17	19.30	
3+20.00	4.667 788.40	276 949.61	19.30	
3+40.00	4.667 778.82	276 932.05	19.30	
3+60.00	4.667 769.24	276 914.48	19.30	
3+80.00	4.667 759.66	276 896.91	19.31	
4+00.00	4.667 750.08	276 879.35	19.32	
4+20.00	4.667 740.50	276 861.78	19.33	
4+40.00	4.667 730.92	276 844.22	19.34	
4+60.00	4.667 721.34	276 826.65	19.35	
4+80.00	4.667 711.76	276 809.09	19.37	
5+00.00	4.667 702.18	276 791.52	19.38	
5+20.00	4.667 692.60	276 773.95	19.39	
5+40.00	4.667 683.02	276 756.39	19.40	
5+60.00	4.667 673.45	276 738.82	19.41	
5+80.00	4.667 663.86	276 721.26	19.42	
6+00.00	4.667 654.28	276 703.70	19.43	
6+20.00	4.667 644.70	276 686.14	19.44	
6+40.00	4.667 635.12	276 668.59	19.45	
6+60.00	4.667 625.54	276 651.03	19.46	
6+80.00	4.667 615.96	276 633.47	19.47	
7+00.00	4.667 606.38	276 615.91	19.48	
7+20.00	4.667 596.80	276 598.35	19.49	
7+40.00	4.667 587.22	276 580.79	19.50	
7+60.00	4.667 577.64	276 563.23	19.51	
7+80.00	4.667 568.06	276 545.67	19.52	
8+00.00	4.667 558.48	276 528.11	19.53	
8+20.00	4.667 553.62	276 508.29	19.52	
8+40.00	4.667 545.46	276 490.04	19.49	
8+60.00	4.667 537.30	276 471.78	19.46	
8+80.00	4.667 529.15	276 453.52	19.42	
9+00.00	4.667 521.00	276 435.26	19.38	
9+20.00	4.667 513.97	276 417.00	19.34	
9+40.00	4.667 505.93	276 427.78	19.32	
9+72.26	4.667 497.64	276 431.17	19.05	
0+94.00	4.667 488.88	276 439.71	17.92	
2+60.00	4.667 473.33	276 453.31	17.74	
3+71.82	4.667 464.55	276 461.03	17.66	
3+90.00	4.667 455.30	276 472.68	17.61	
4+10.00	4.667 446.05	276 484.33	17.57	
10+00.00	4.667 456.46	276 486.38	17.60	
10+20.00	4.667 454.69	276 506.38	17.65	
10+40.00	4.667 454.73	276 526.38	17.78	
10+60.00	4.667 454.77	276 546.38	17.98	
10+80.00	4.667 454.87	276 566.38	18.22	
11+00.00	4.667 454.92	276 586.38	18.46	
11+20.00	4.667 454.96	276 606.38	18.70	
11+40.00	4.667 454.92	276 626.38	18.93	
11+55.08	4.667 454.95	276 641.45	0.00	