


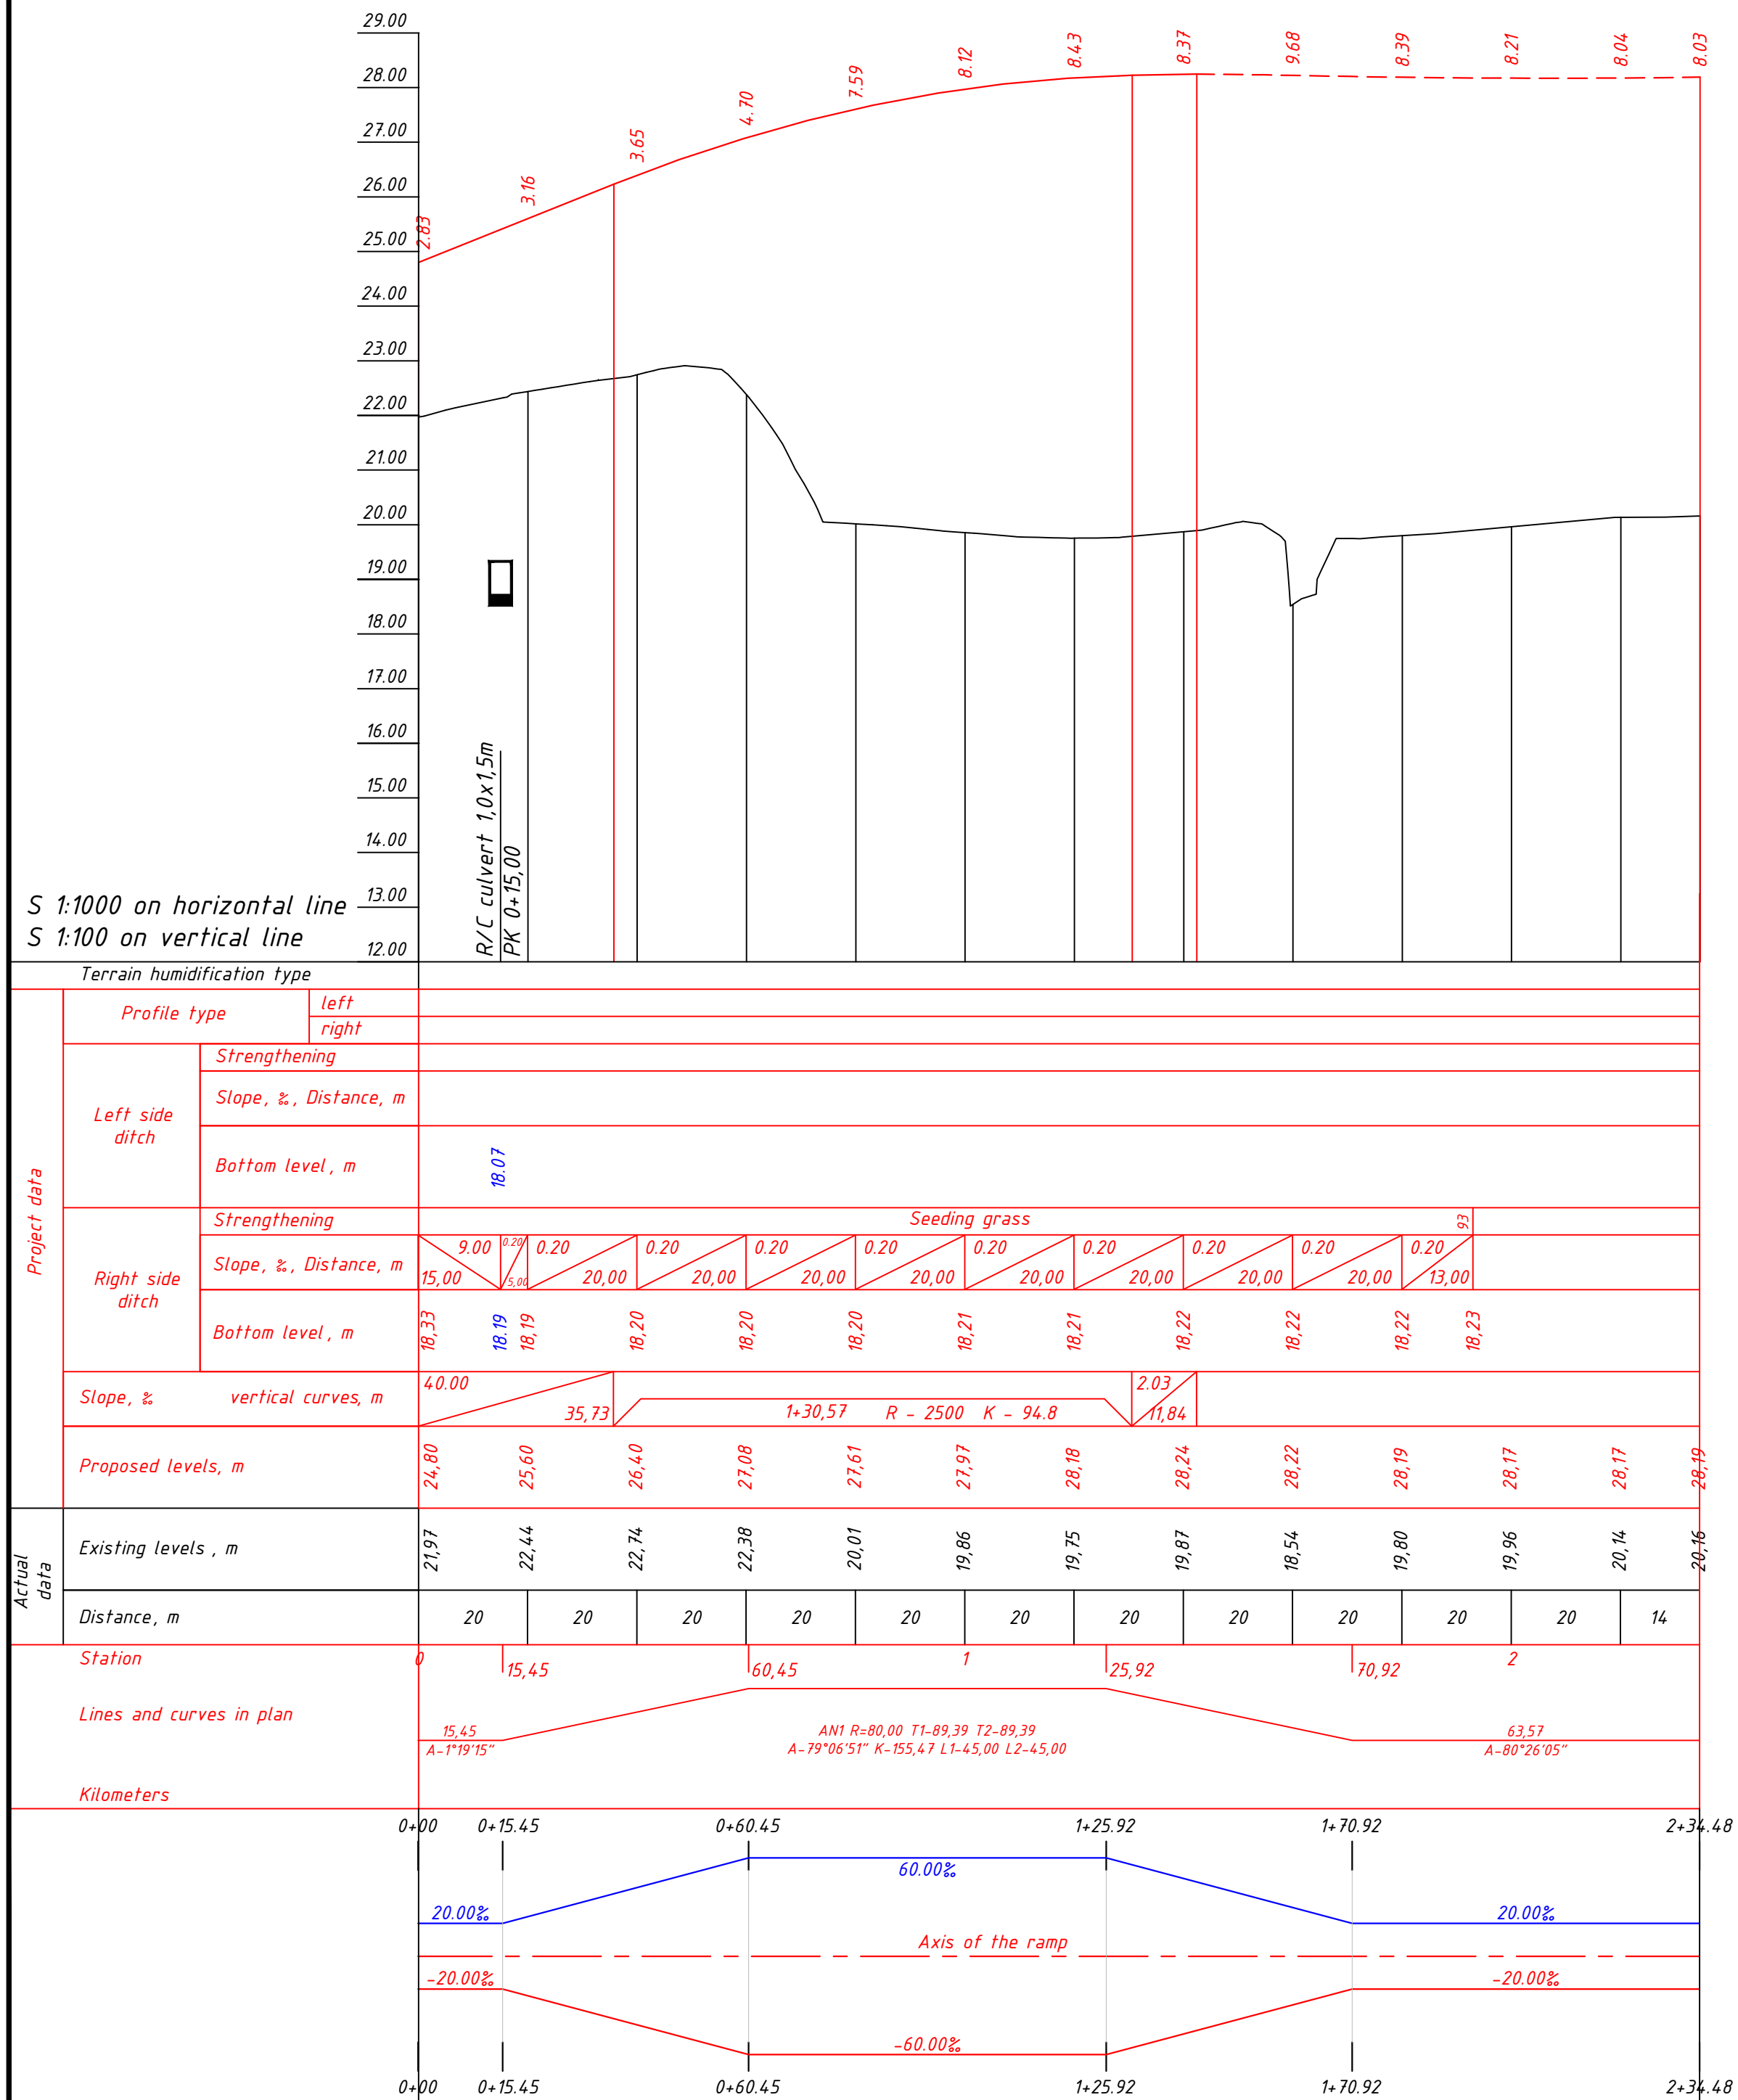

Legend:

 - left edge the roadway

 - right edge the roadway

<i>E-60-00-WD-01-H.1-HP.01-P1</i>											
						Construction of the road Samtredia - Grigoleti km 0 +000 - km 11 +500					
Engineer R.Harlander											
Proj.Manag. O.Valuikin 12.14											
Checked by H.Gorobinskaya 12.14											
Exec. by M. Lunyakin 12.14											
						INTERCHANGE №1 PK 7+00					
						Stage		Sheet		Sheets	
						WD				1	
						RAMP - F LONGITUDINAL PROFILE PK 0+00 - PK 2+34,8					
						"Road Building "Altcom" LLC					