


შპს.


„არსენალის მემორი“


სამშენებლო პროექტი


**ქალაქ ადიგენში თორნიკე ერისთავის ქუჩაზე
ტროტუარის მოწყობაზე**




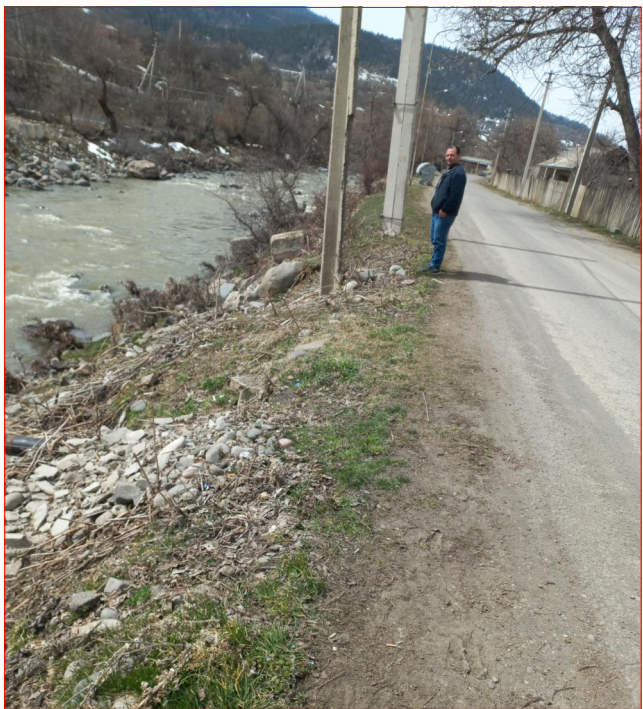

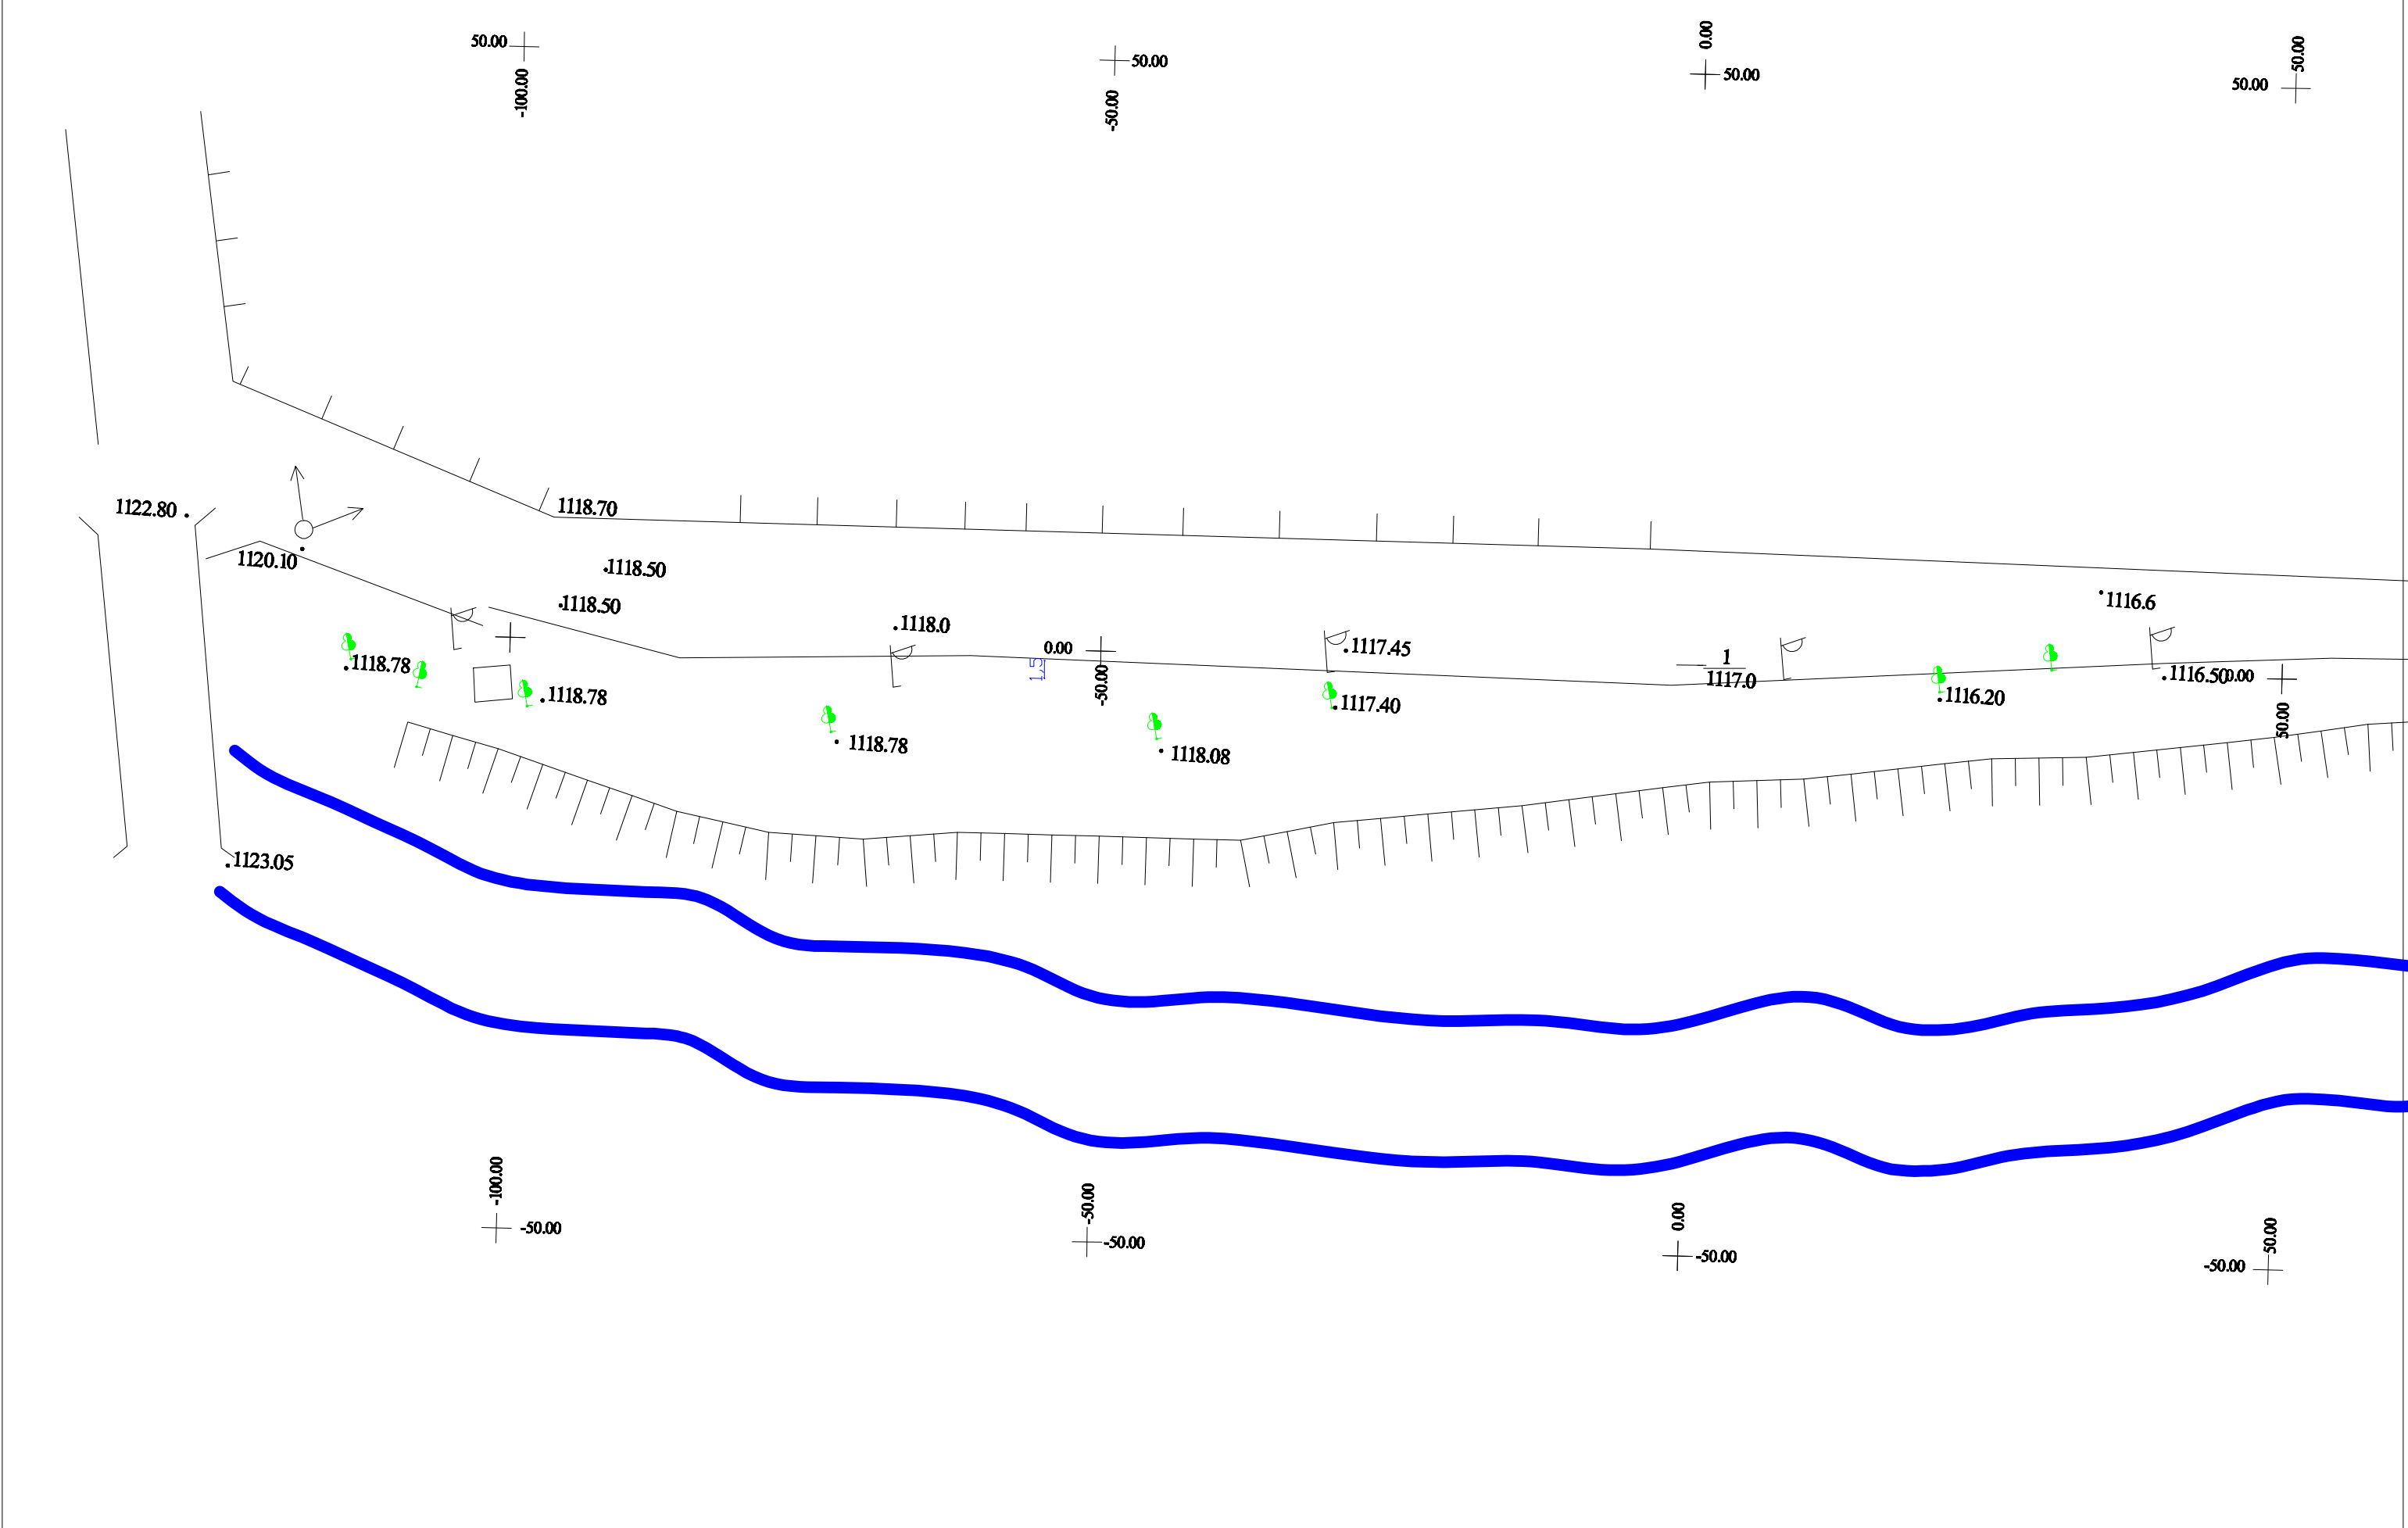

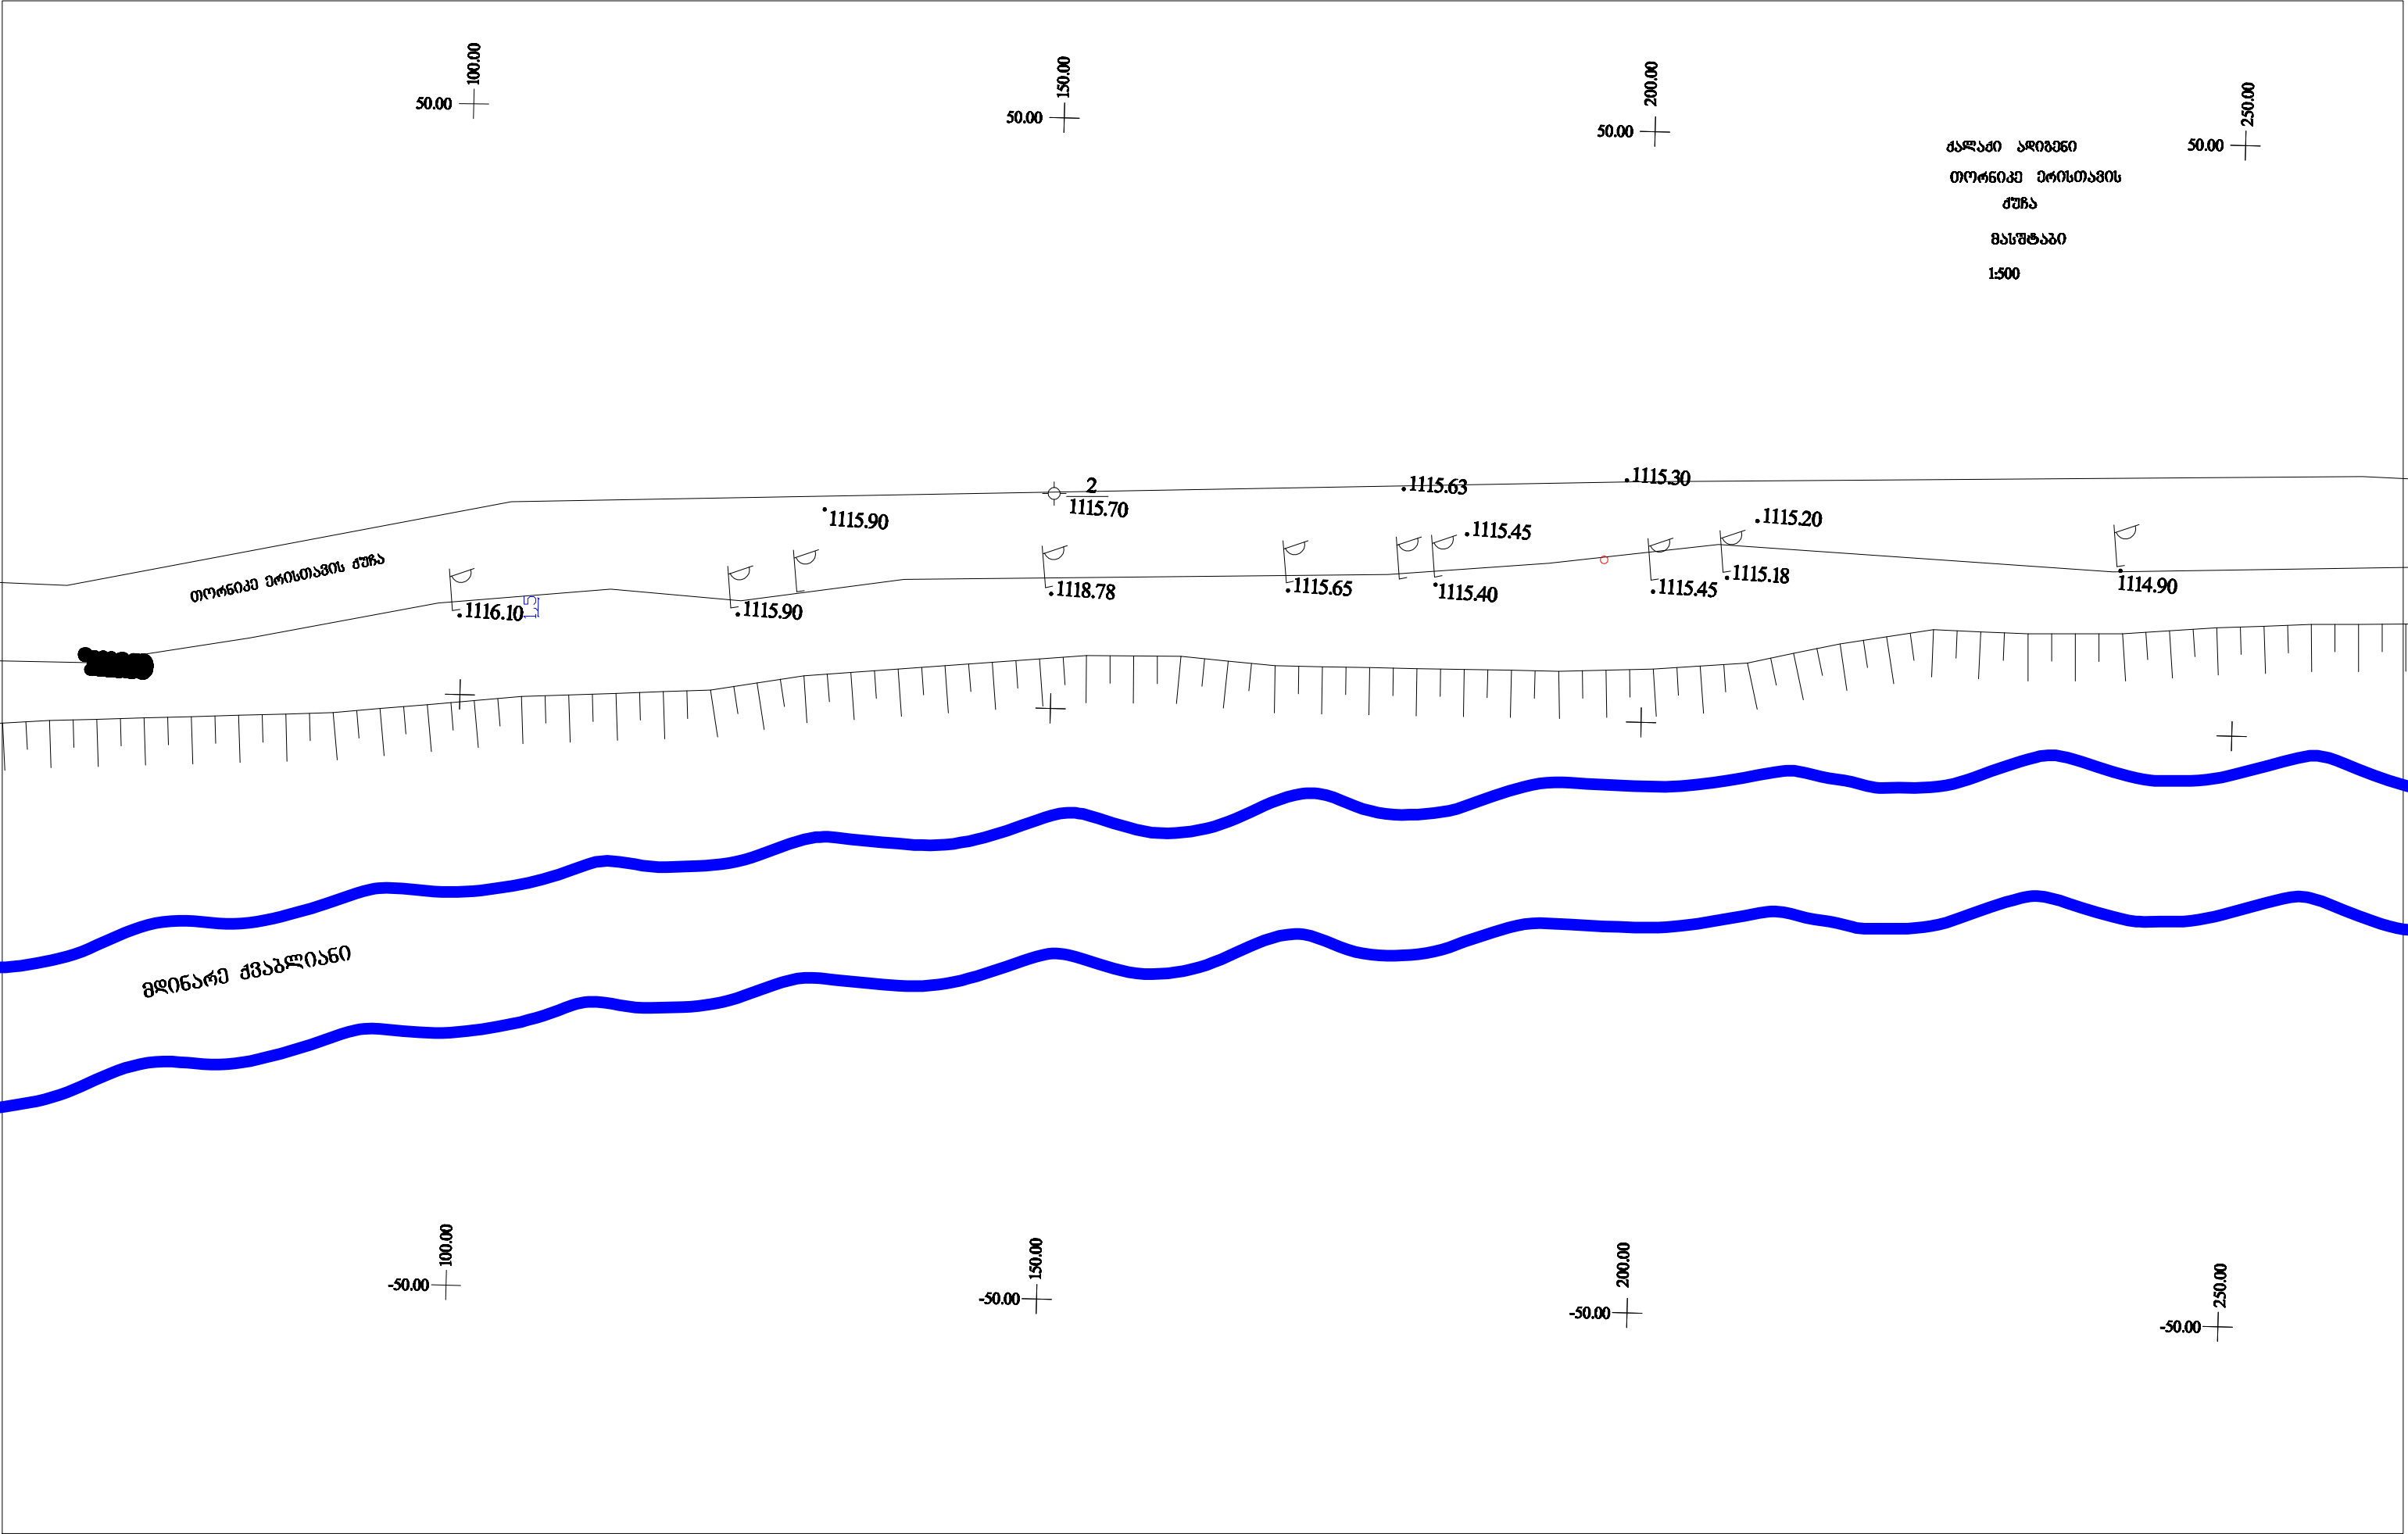

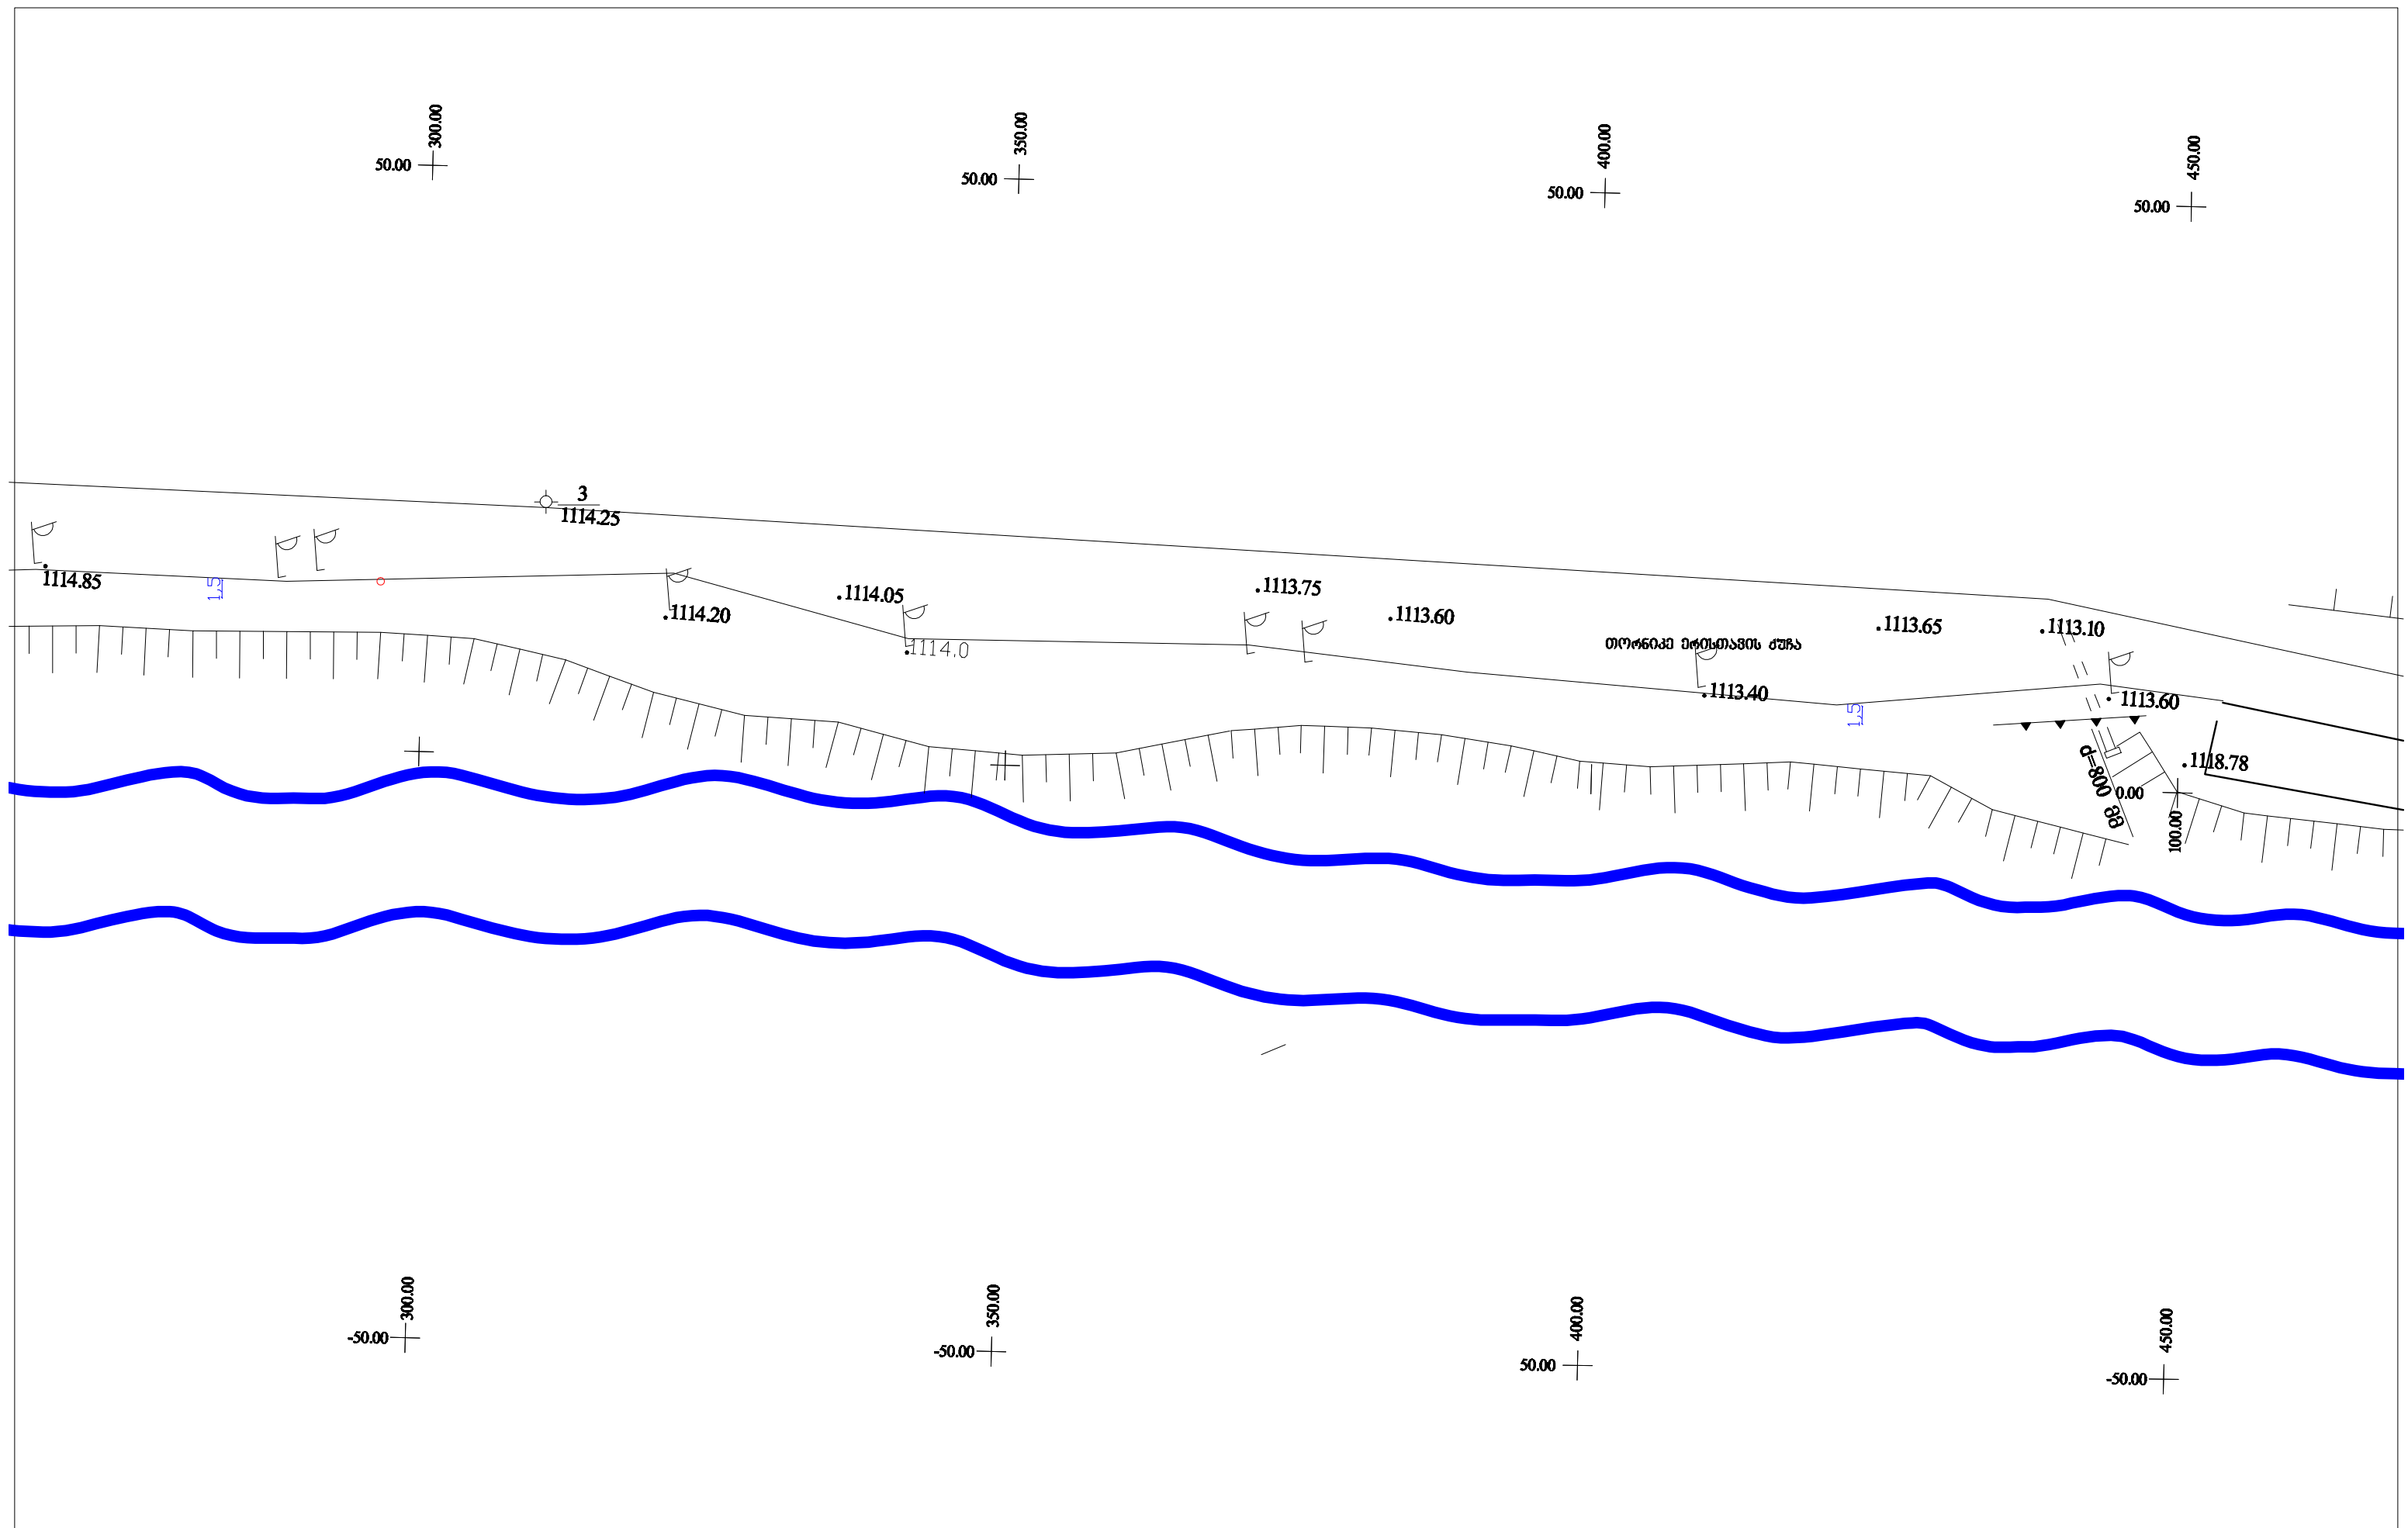

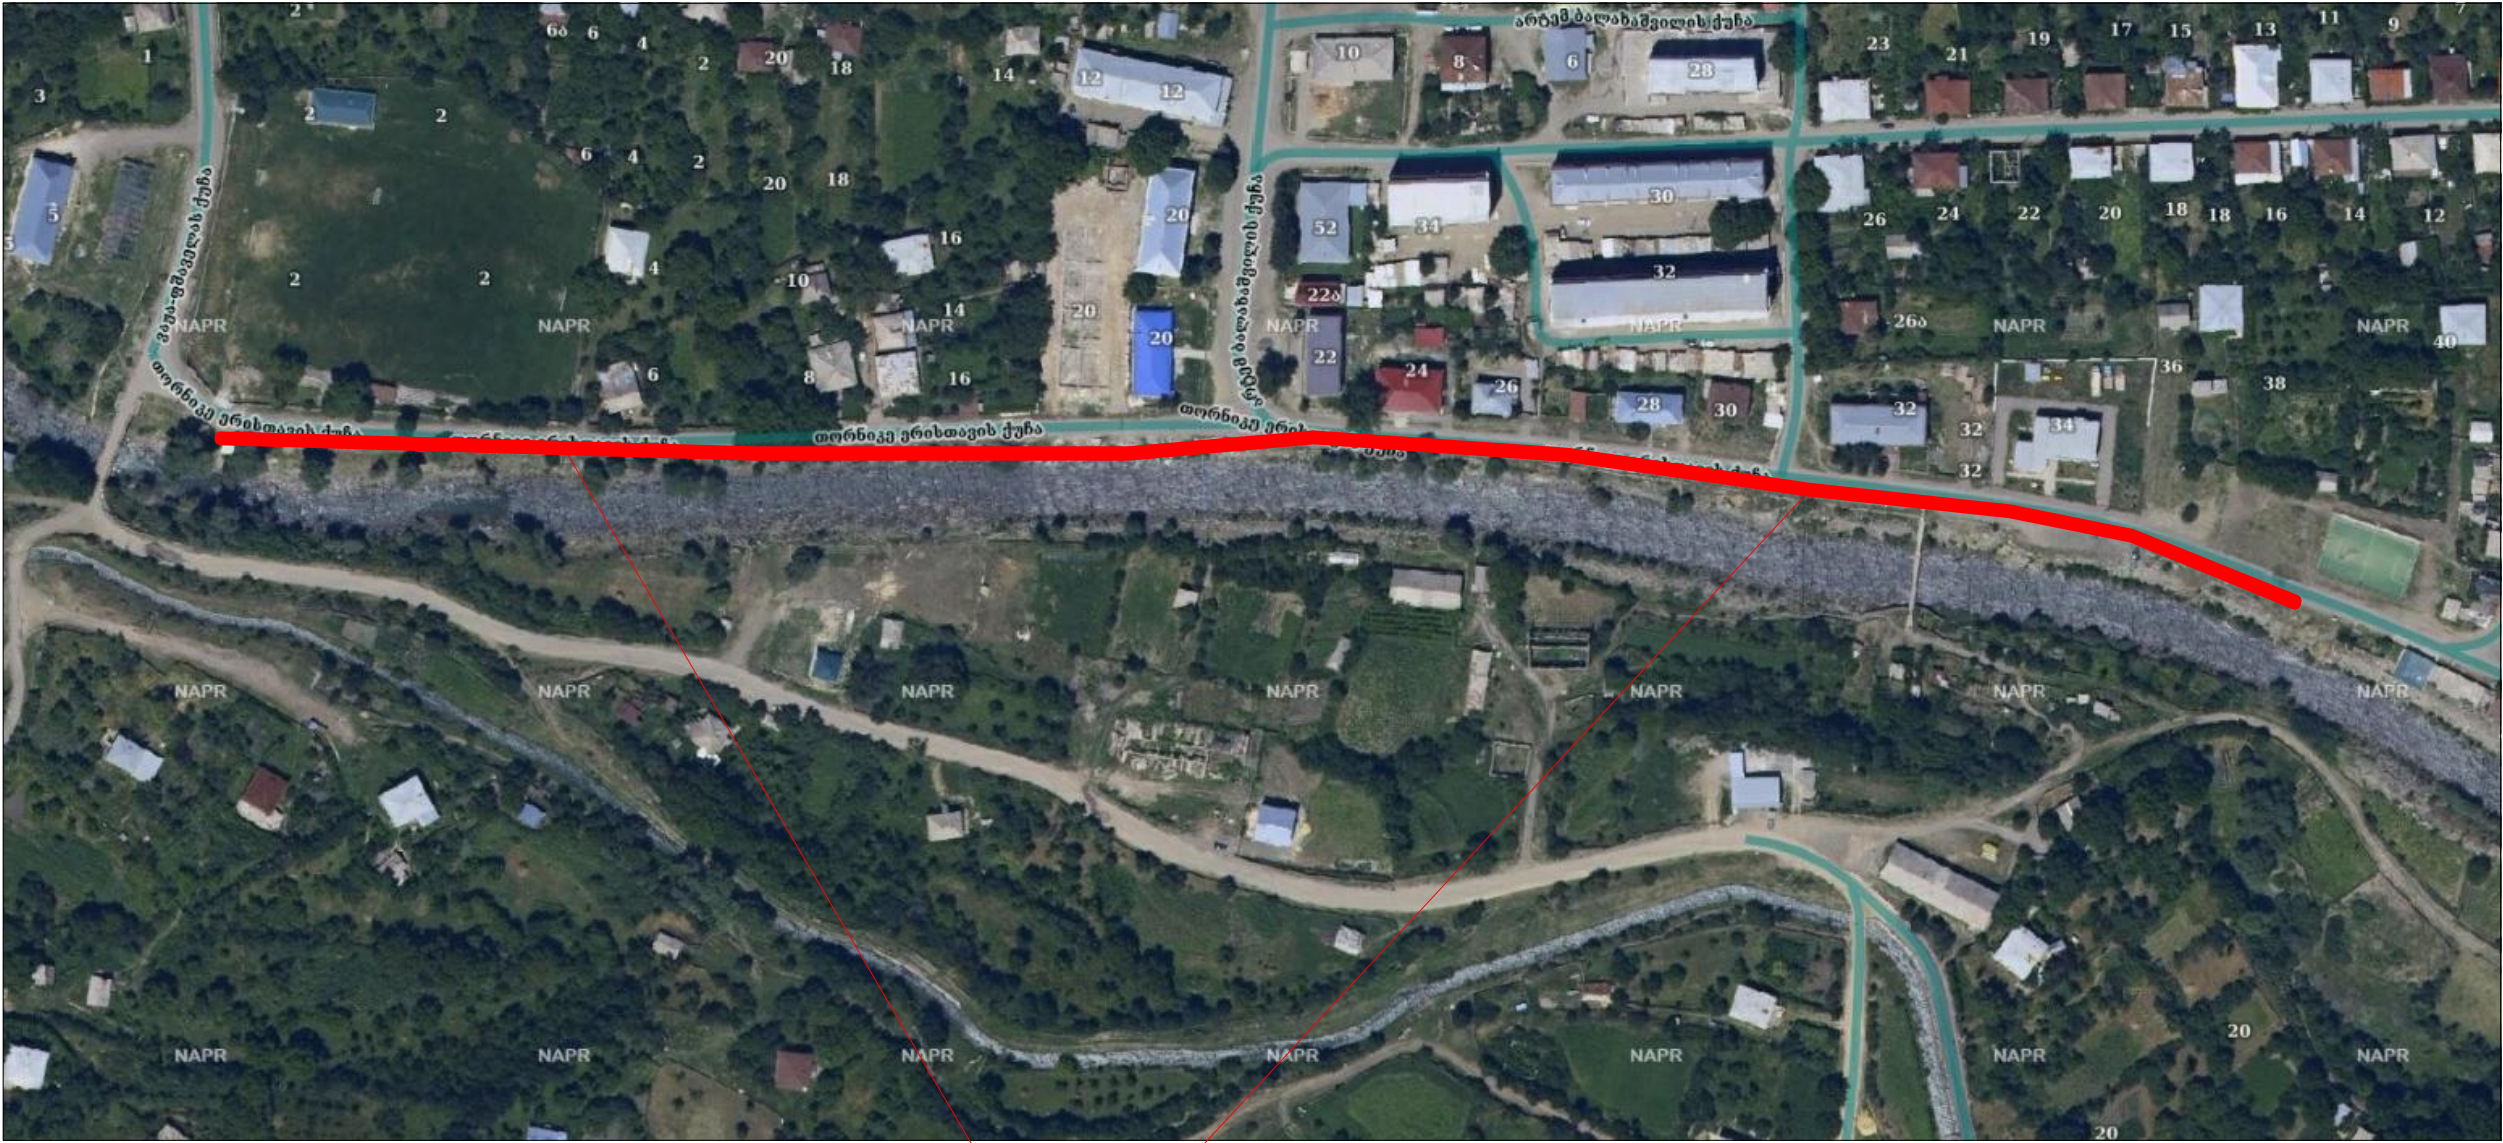

დასაპროექტებელი ოპივტი

არსებული სახლი		
სახლი	სახლი	სახლი
83	2	
ნახაზი :		
განმარტება		
8 1:2500		
შპს აკონიანი		



- ბაზონი
- დასაპროექტებელი ავტოსადგომი 3x3 კმ
- დასაპროექტებელი ტროტუარის გეგმის ფილა 1040 კმ
- დასაპროექტებელი გეგმის 150X300 მმ 655 მ
- დასაპროექტებელი გეგმის 230X120 მმ 110 მ



სკვერის სკაზი 3 ცალი

ურნა

ლაგვიონი

მკ	2	
ნახაზი :		
გეგმა		
მ 1:2500		
შპს „არქიტექტურული“		



0+00

0+10

0+71

0+00

60

2


3

3

1.5


1.51


2

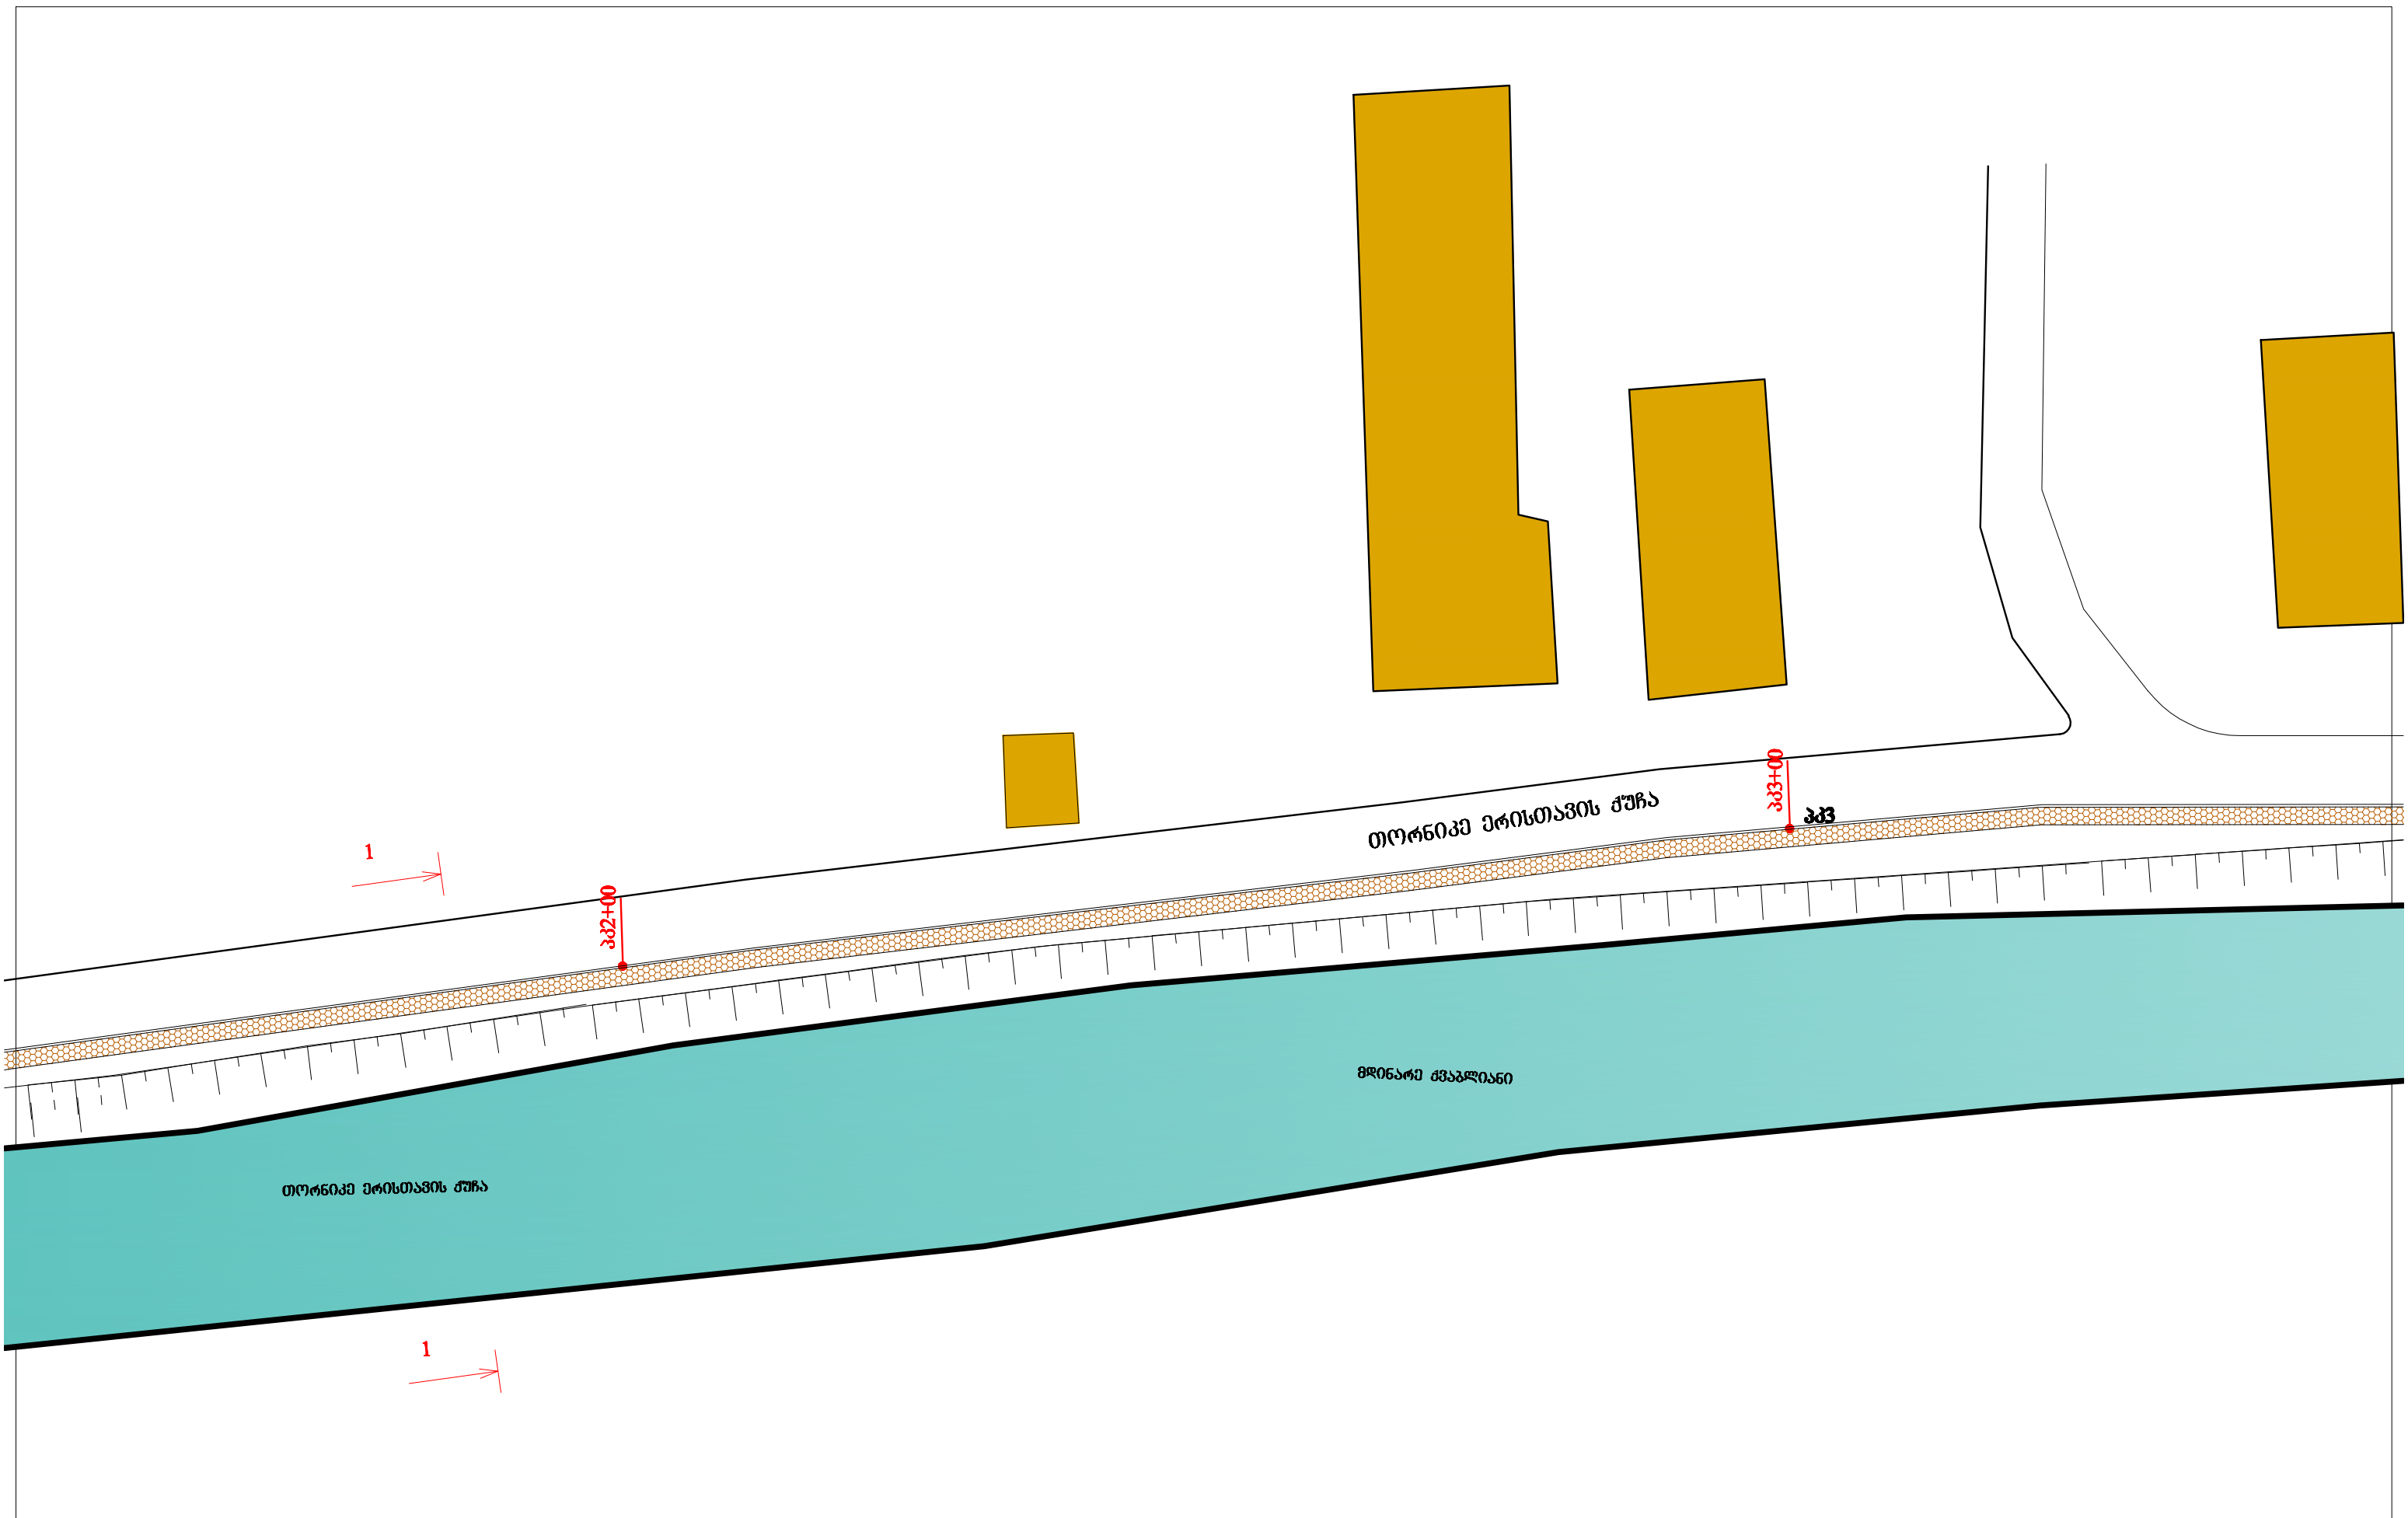



1:500

მდინარე ძვავლიანი

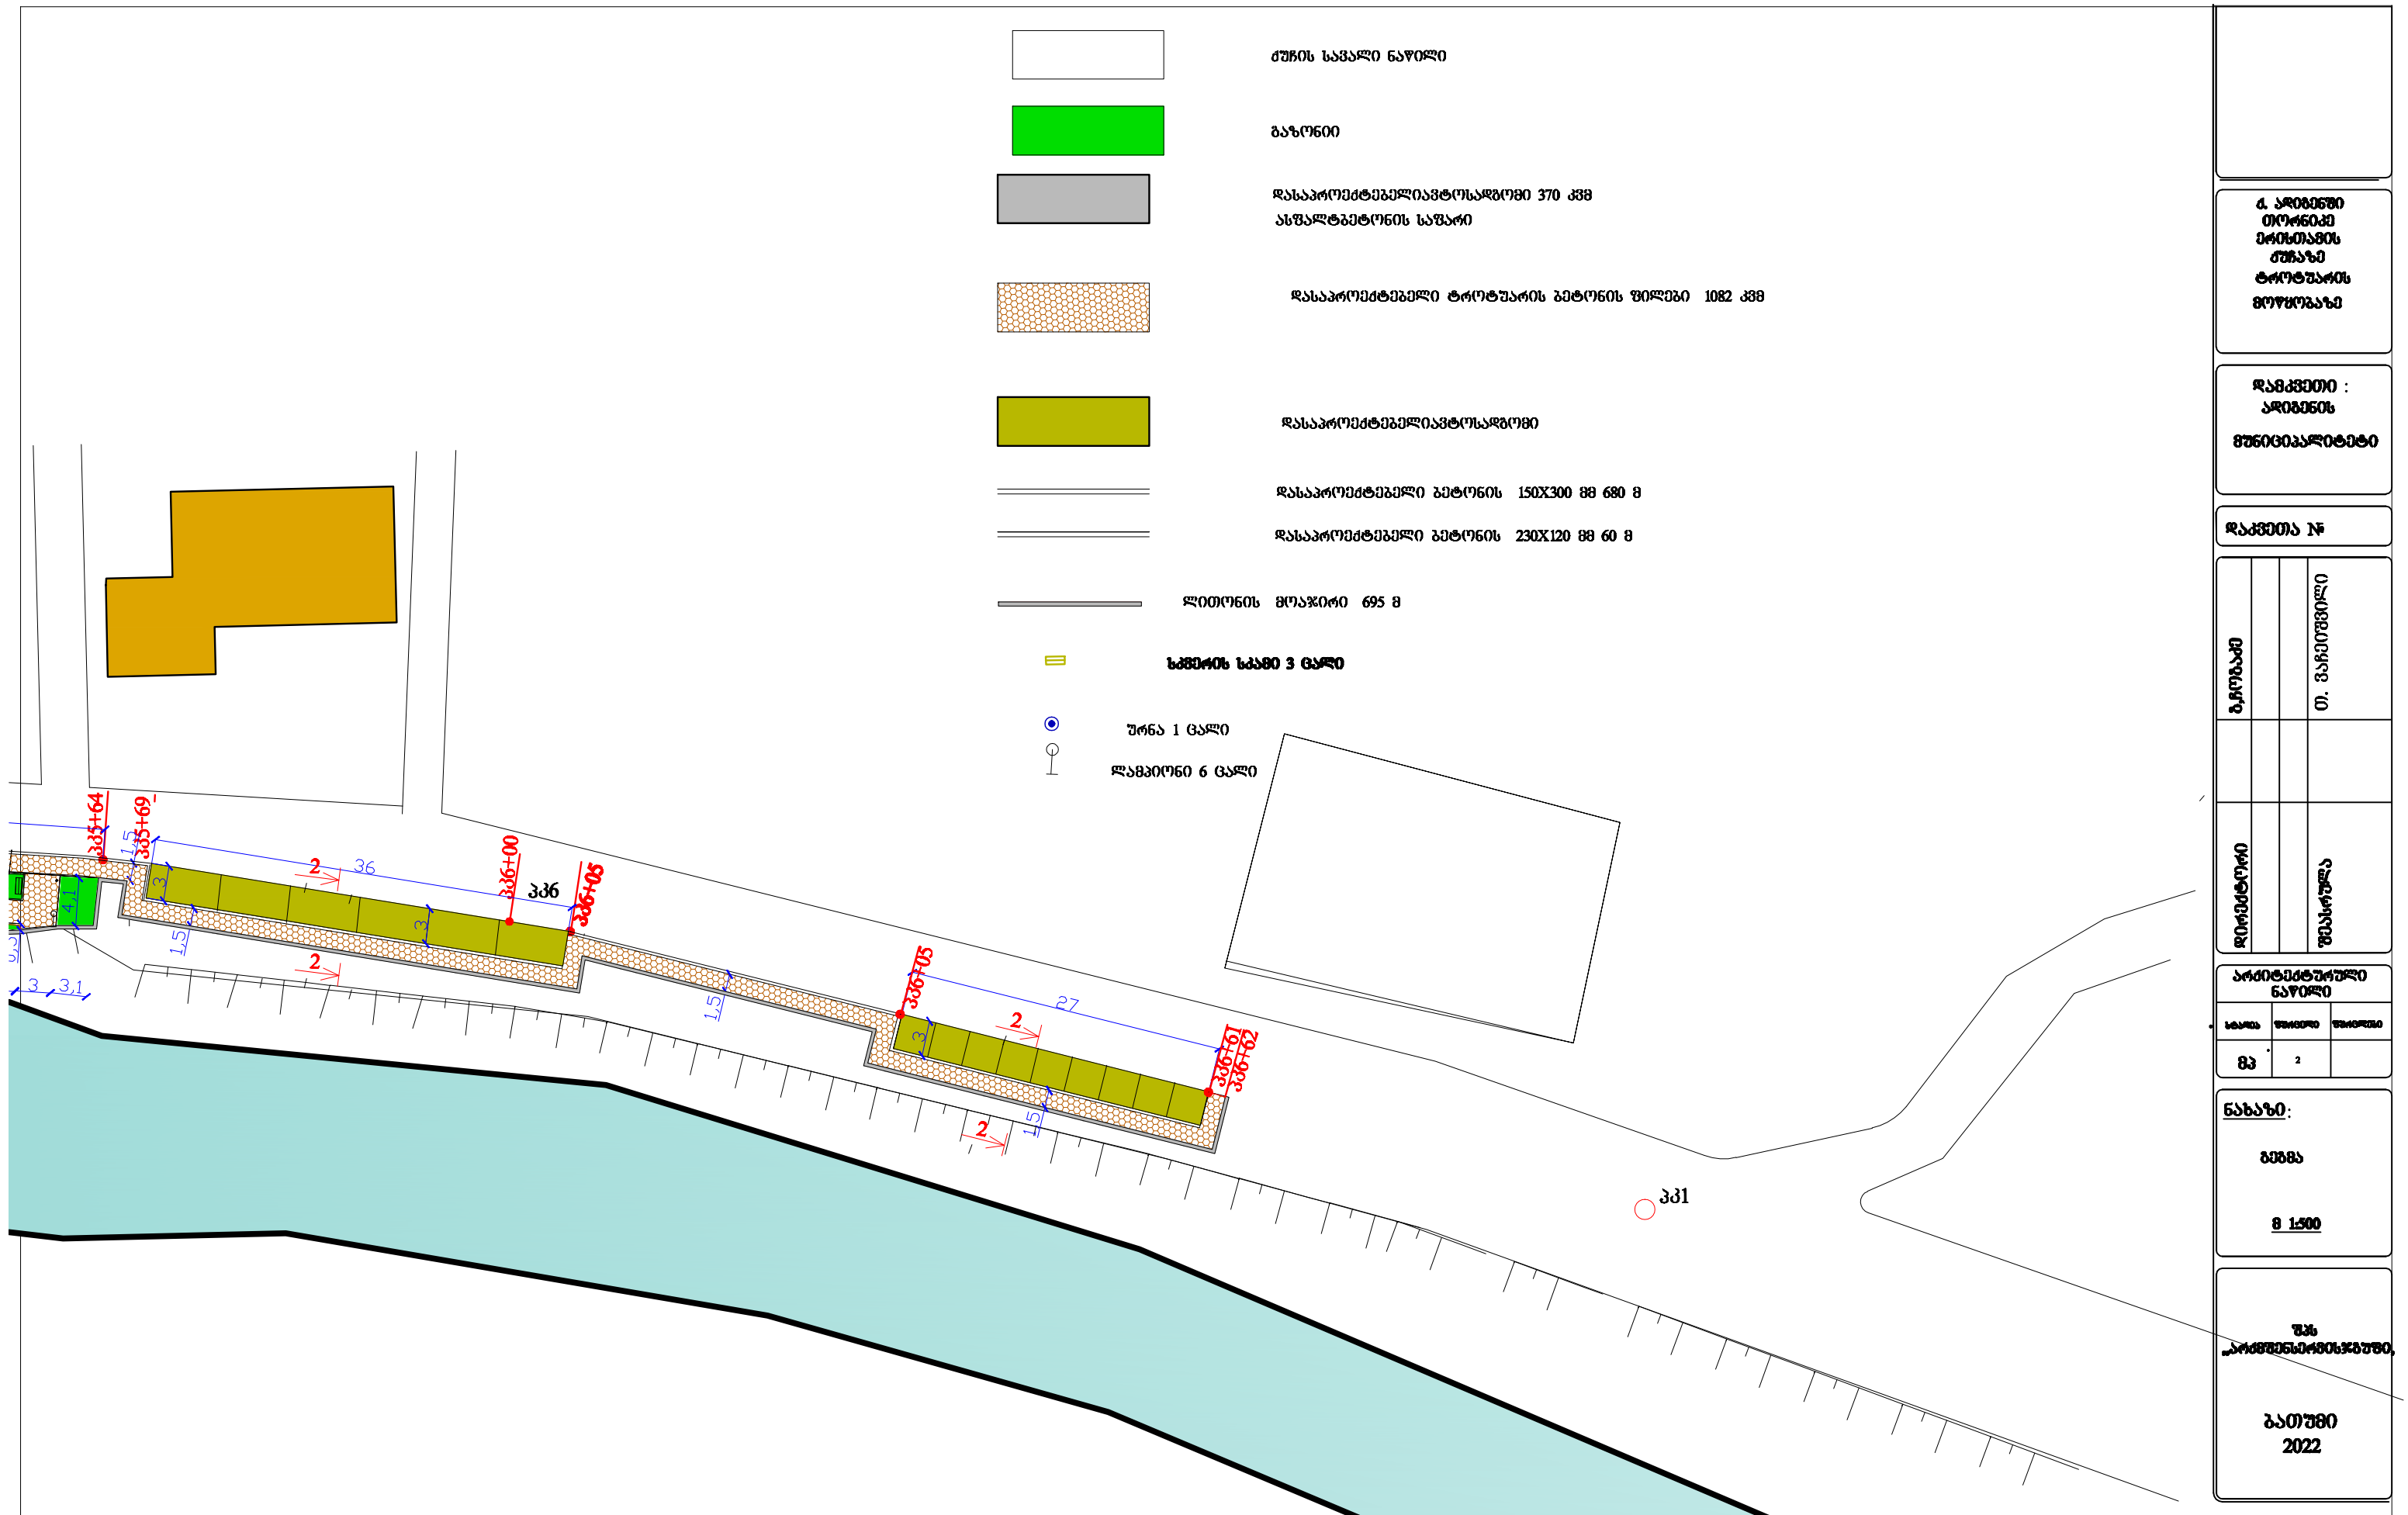

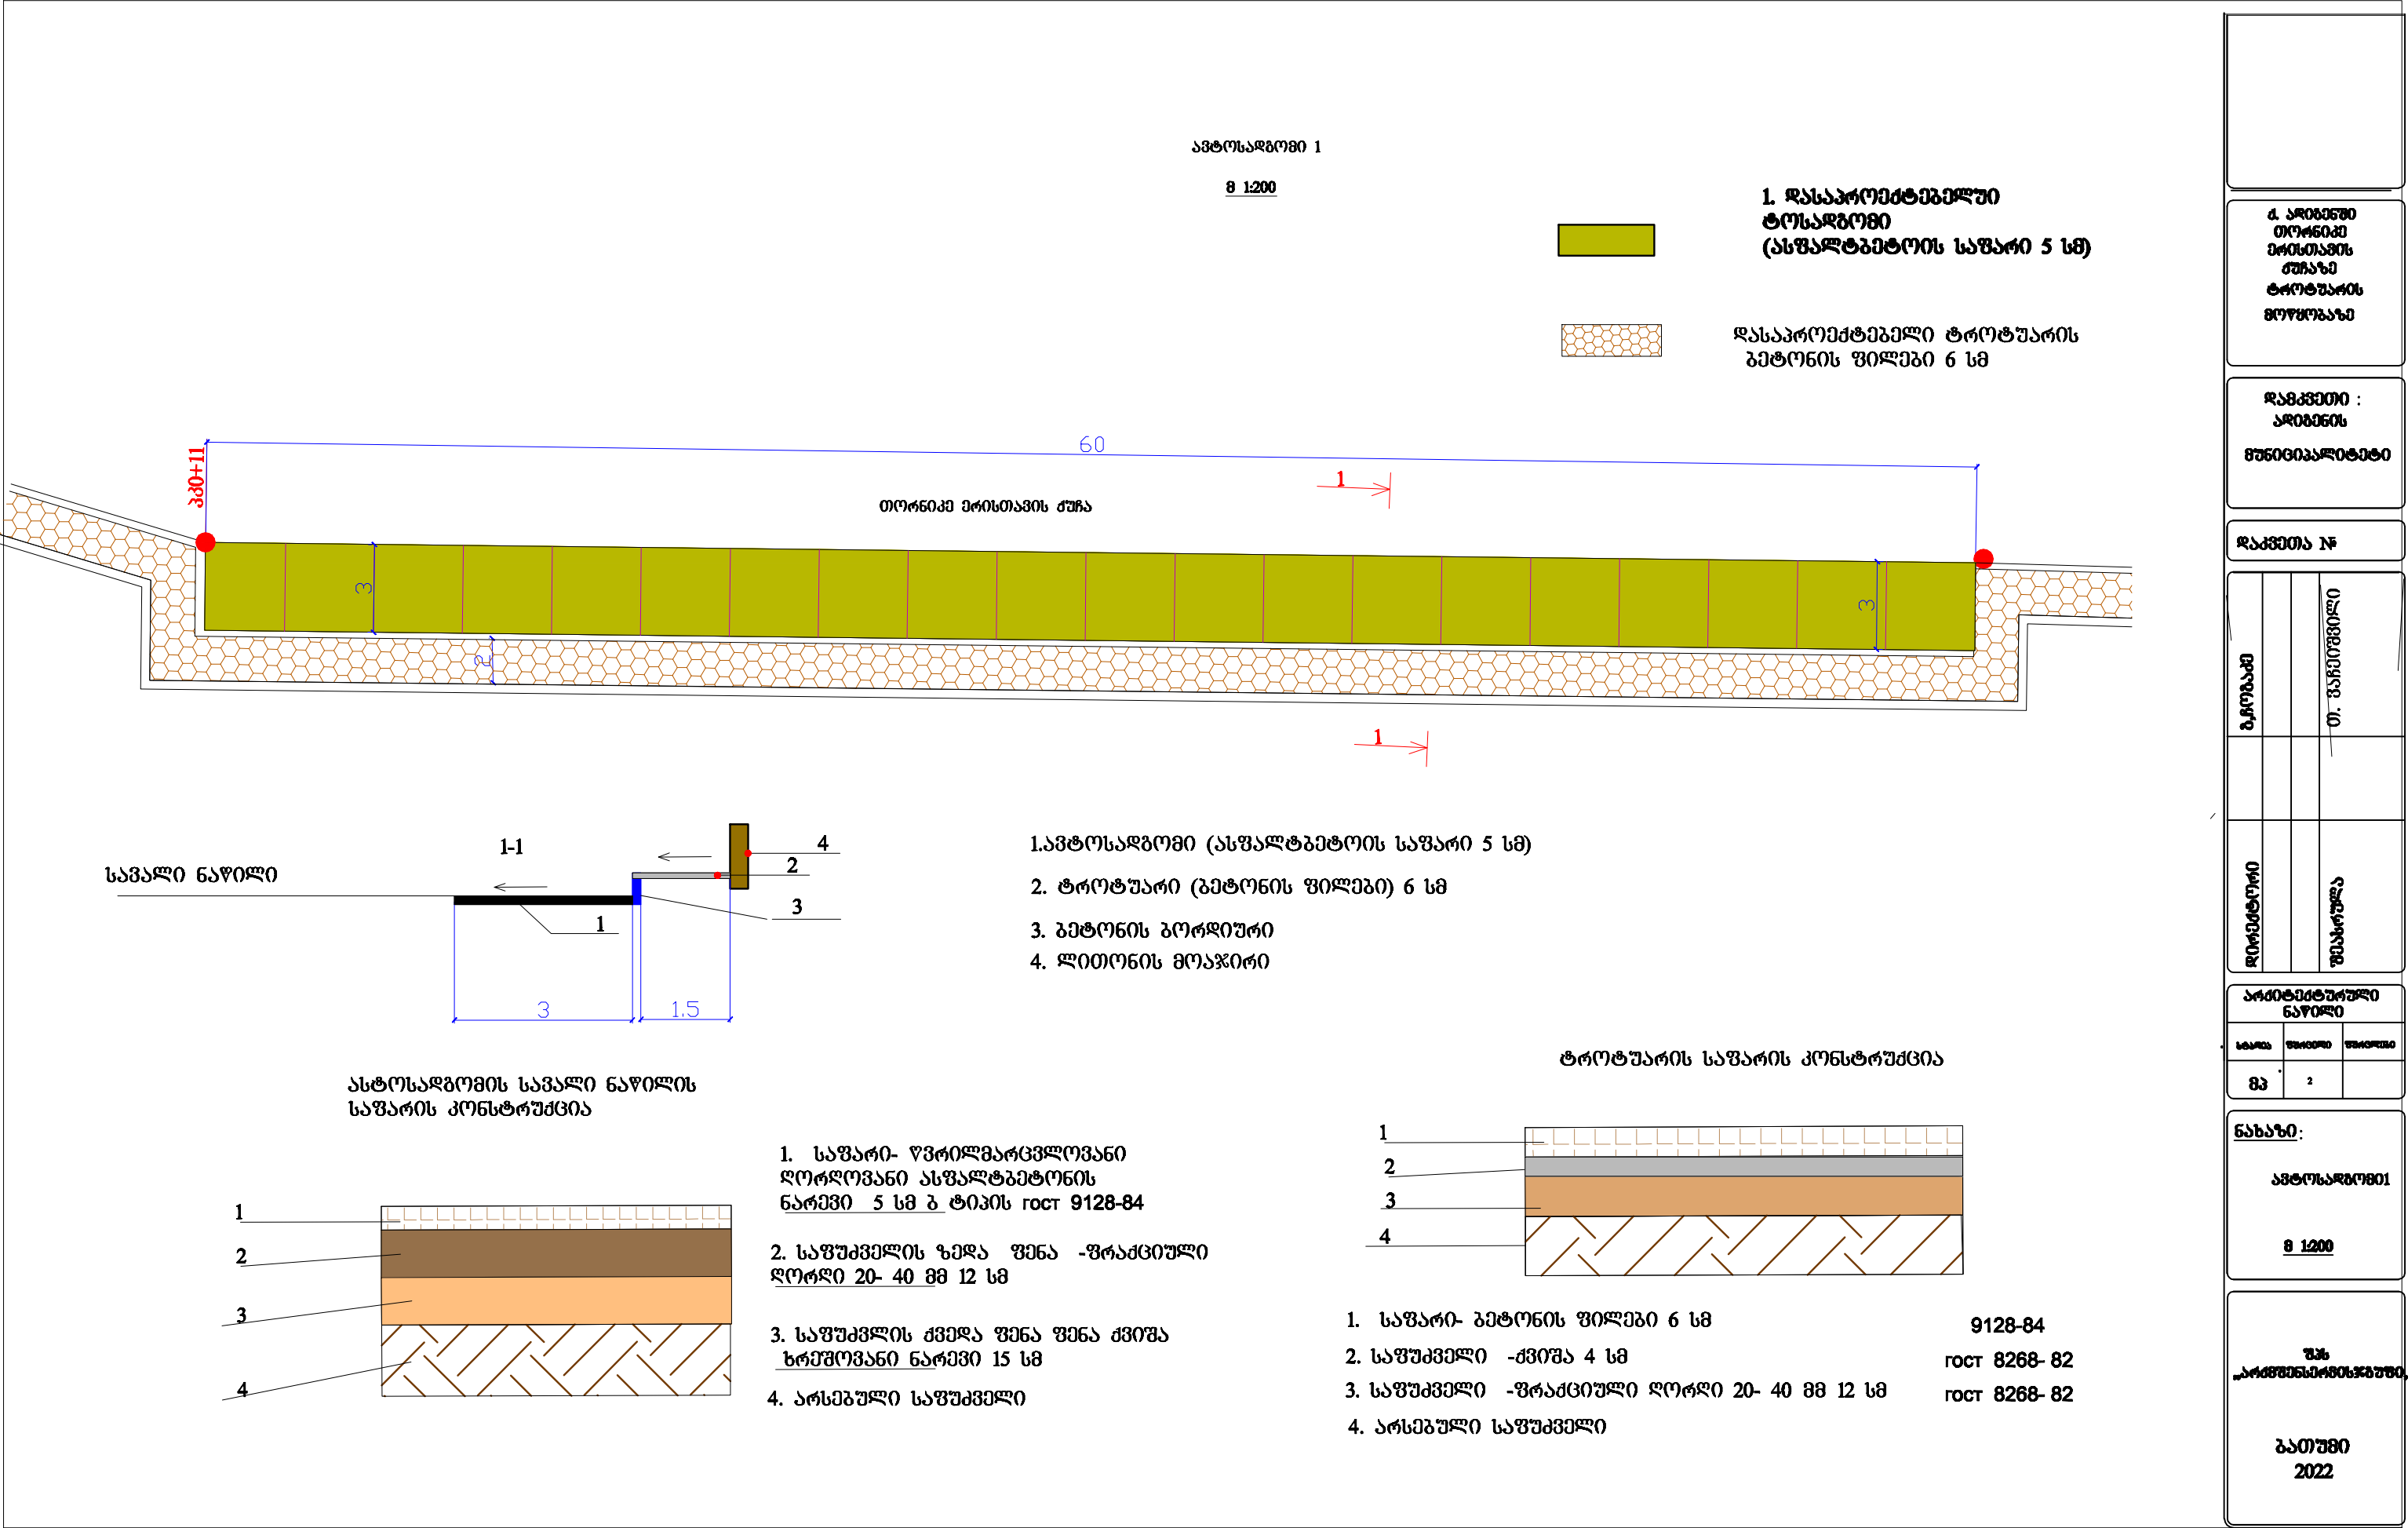

8 1:200

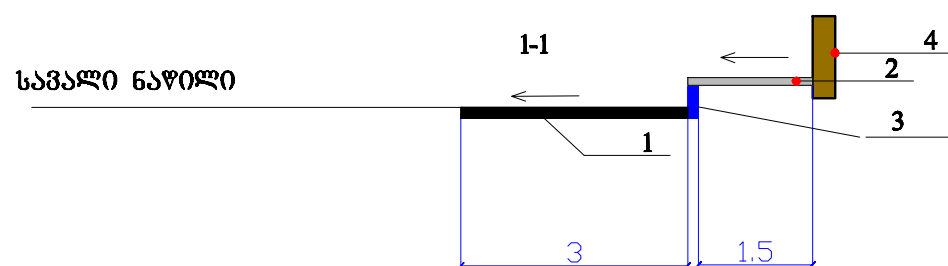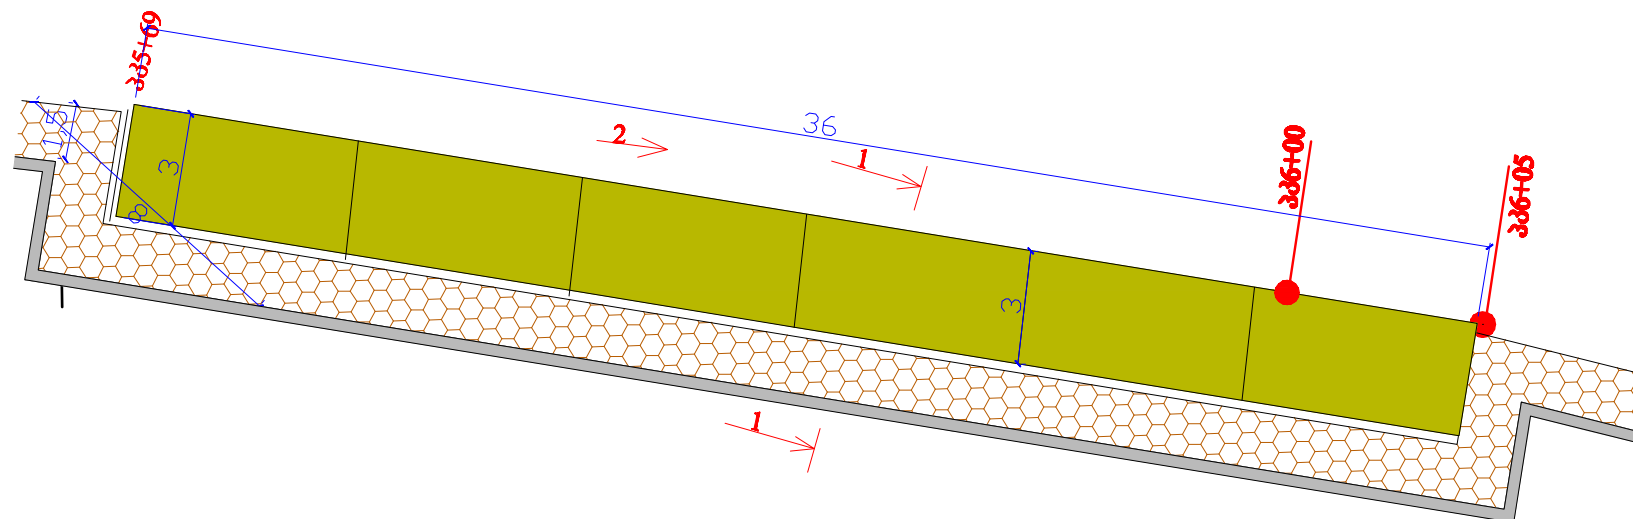


1. ავტოსადგომი (ასფალტბემტოვის საფარი 5 სმ)
2. ტროტუარი (ბემტონის ფილაები) 6 სმ
4. ლითონის მონაწირო

**დასაპროექტებელი
ავტოსადგომი
(ასფალტბეტონის საფარი 5 სმ)**

დასაპროექტებელი ტროტუარი
(გეტონის შილები)


დასაპროექტებელი ლითონის მოაჯირი

**ასტოსადგომის სავალი ნაწილის
საფარის კონსტრუქცია**

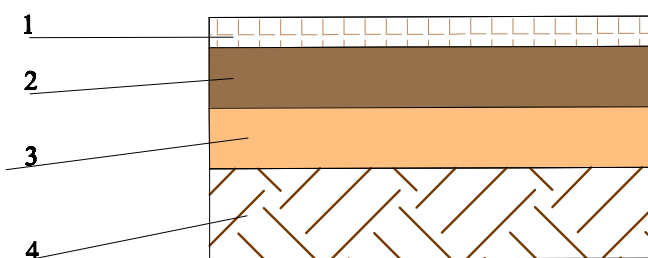


1. საზარბ- წყრილმარცვლოვანი
ლორლოვანი ასფალტბეტონის
ნარევი 5 სმ ბ ტიპის ნოტ 9128-84
2. საფუძველის ზედა ფენა -ფრაქციული
ლორლი 20- 40 მმ 12 სმ
3. საფუძველის ძვედა ფენა ფენა ძვირა
ხრეწოვანი ნარევი 15 სმ
4. არსებული საფუძველი


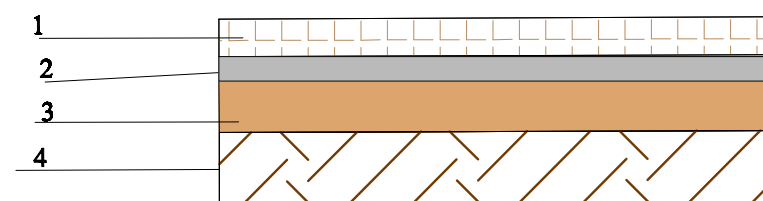


- | | |
|---|---------------|
| 1. საზარი- ბეტონის ფილები 6 სმ | 9128-84 |
| 2. საფუძველი -ქვიშა 4 სმ | ГОСТ 8268- 82 |
| 3. საფუძველი -ფრაქციული ღორღი 20- 40 მმ 12 სმ | ГОСТ 8268- 82 |
| 4. არსებული საფუძველი | |


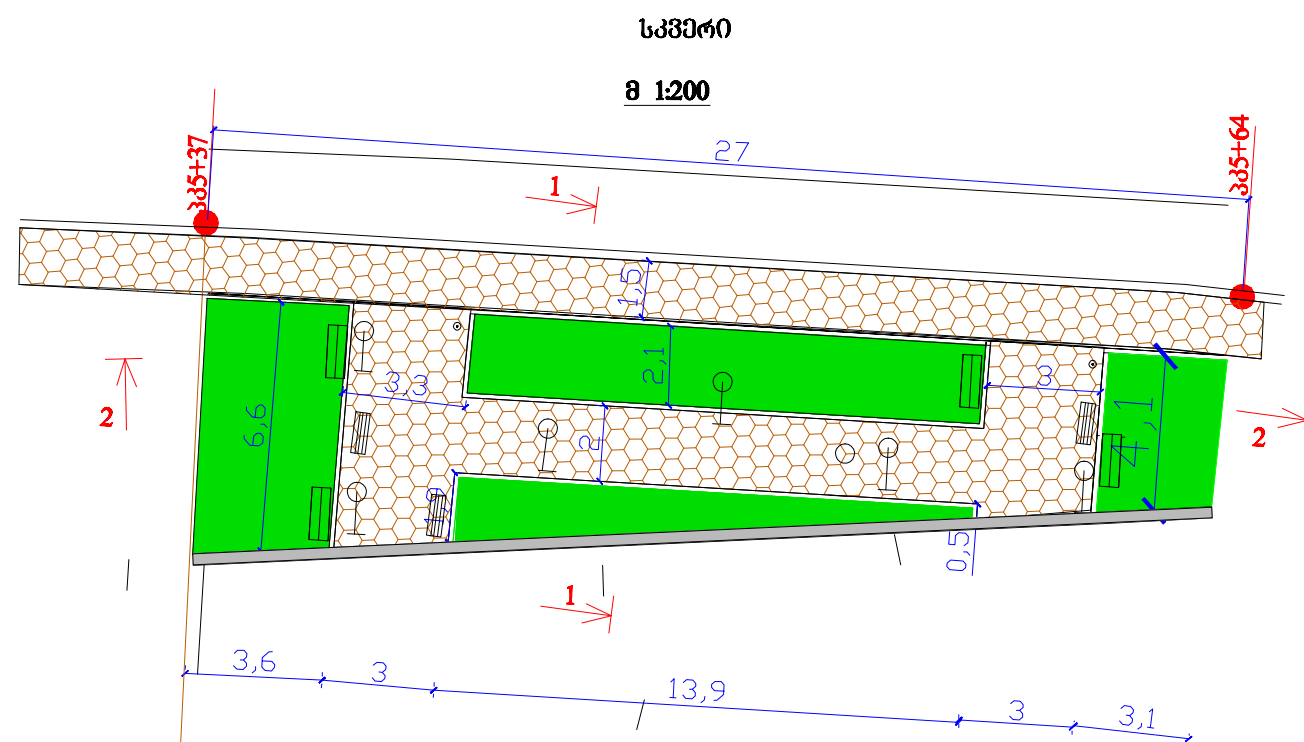


1-1
8 1:100

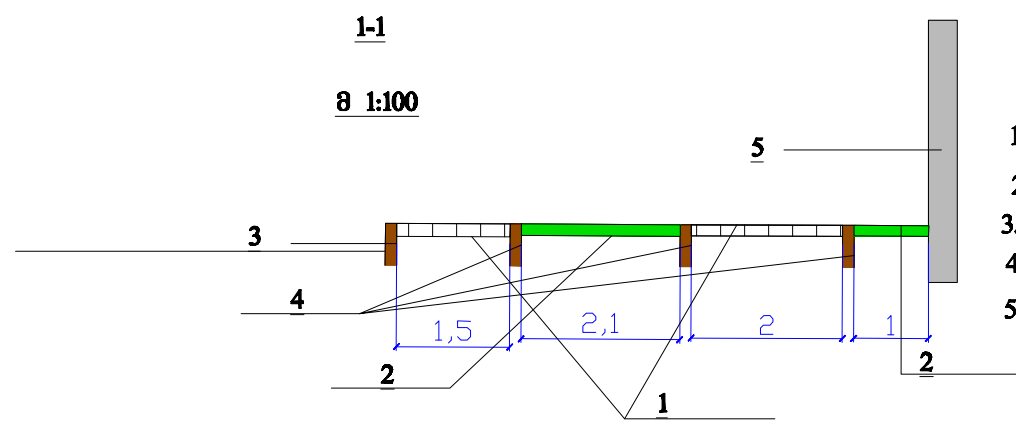


1. ტროტუარი (ბეტონის ფილები) 6 სმ
2. ბაზონი (კორდი)
3. ბეტონის ბორღიშტი 300X 150 მმ
4. ბეტონის ბორღიშტი (230X120 მმ)
5. ლითონის მოაჯირი

ტროტუარის საფარის კონსტრუქცია

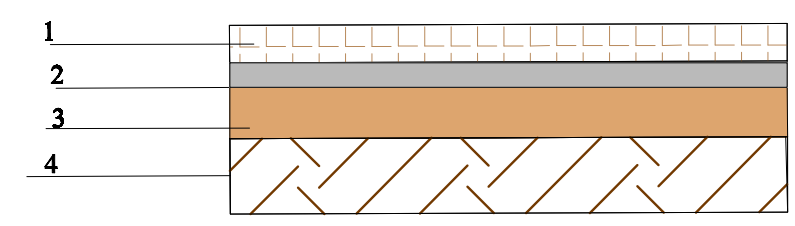

1. საფარი- ბეტონის ფილები 6 სმ
2. საფუძველი -ძვიშა 4 სმ
3. საფუძველი -ფრამცვილი ღორღი 20- 40 მმ 12 სმ
4. არსებული საფუძველი

2-2
8 1:100

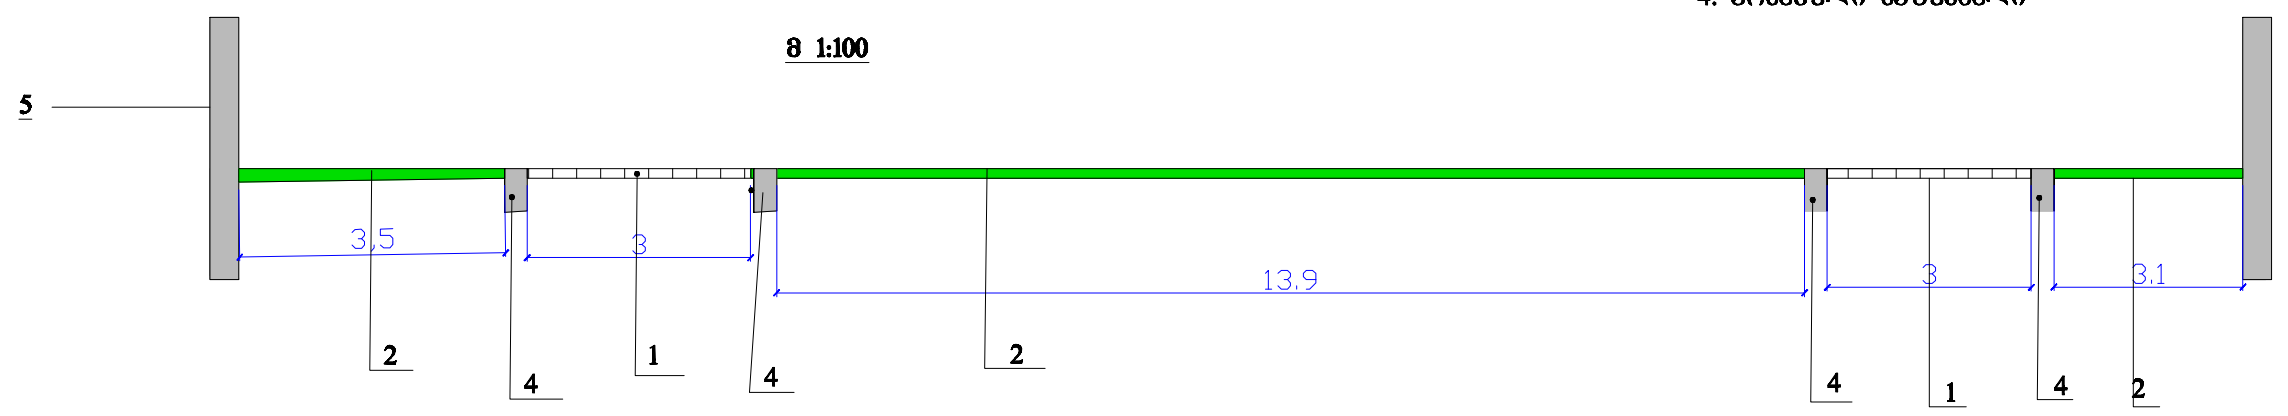

დ. არიგინი თირონიკი ერისთავის ტროტუარის მოწყობა		
დამკვეთი : არიგინის მუნიციპალიტეტი		
დამკვეთი №		
დამკვეთი	პროექტი	თ. მანუჩერიძე
დამკვეთი	პროექტი	მანუჩერიძე
არქიტექტურული ნაწილი		
საფ. 1	საფ. 2	საფ. 3
83	2	
ნახაზი:		
არქიტექტორი		
შპს „არქიტექტურული მომსახურება“		
გამოშვების თარიღი		
2022		

ბაჰიზი პარკი
მასშტაბი 1:1000

0.15 0.15 0.15 0.15

100 1.6 100 0.9 100 0.85 100


118.75 117.15 116.25 115.60

118.60 117.0 116.10 115.45

პ30 100 პ31 100 პ32 100 პ33 100

I ტიპი

მ 1:50

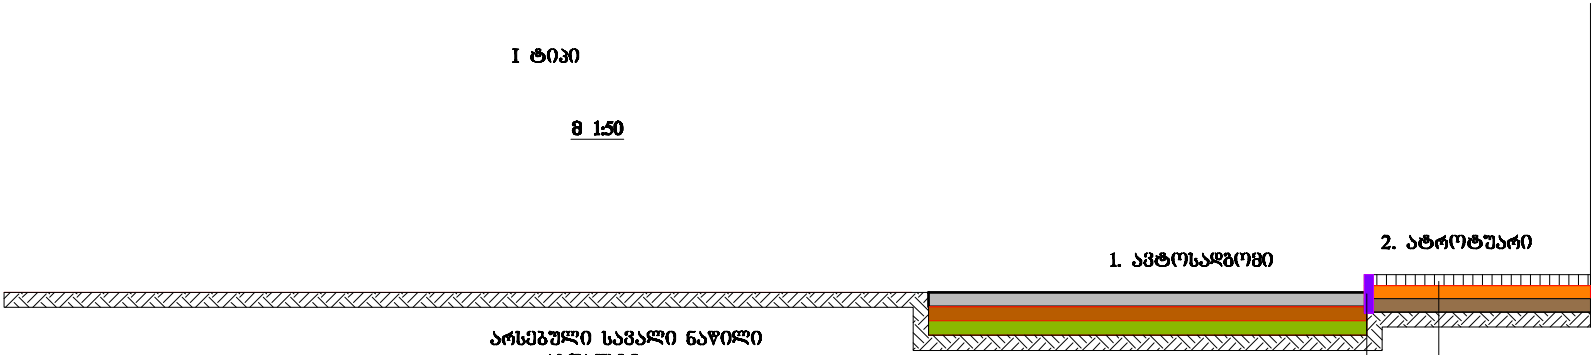

არსებული საგალი ნაწილი
ასფალტი

1. საფარი- წვრილმარცვლოვანი
ლორღოვანი ასფალტბეტონის
ნარევი 5 სმ ბ ტიპის ГОСТ 9128-84

2. საფუძველის ზედა ფენა -ფრაქციული
ლორღი 20- 40 მმ 12 სმ

3. საფუძველის ქვედა ფენა ფენა ქვიშა
ხრეშოვანი ნარევი 15 სმ


4. არსებული საფუძველი ГОСТ 23735-79

ბეტონის გოფიური 150X300 მმ

1. საფარი- ბეტონის ფილები 6 სმ
2. საფუძველი -ქვიშა 4 სმ
3. საფუძველი -ფრაქციული ლორღი 20- 40 მმ 12 სმ
4. არსებული საფუძველი


II ტიპი

მ 1:50

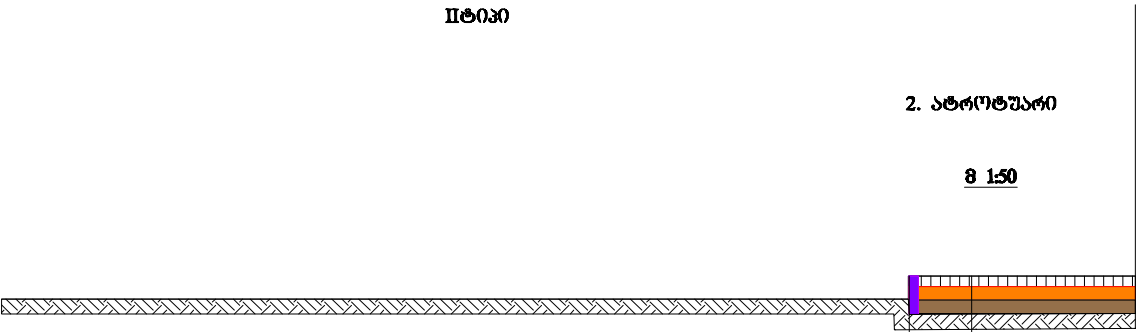

არსებული საგალი ნაწილი
ასფალტი

- ბეტონის გოფიური 150X300 მმ ბეტონის საფუძველზე
1. საფარი- ბეტონის ფილები 6 სმ
 2. საფუძველი -ქვიშა 14 სმ
 3. საფუძველი -ფრაქციული ლორღი 20- 40 მმ 12 სმ
 4. არსებული საფუძველი

 

დ. პრიგენი
თიორნიკე
ერისთავის
ქუჩაზე
ტროტუარის
მოწყობაზე

დამკვეთი :
ადიგენის
მუნიციპალიტეტი

დამკვეთა №

ბ.მ.რ.ბ.ა.ბ.			თ. მანერშიძე
დირექტორი			ფინანსურა

არქიტექტურული ნაწილი		
სტადია	ფურცელი	ფურცლების
მკ	2	

ნახაზი:

კონსტრუქციული
განივი პროფილი



მ 1:50

შპს
„არქიტექტურის სამსახური“

გათუში
2022

ხელი მ 1 : 25

ქვემოთ მხედველად მოცემულია ღირებულების


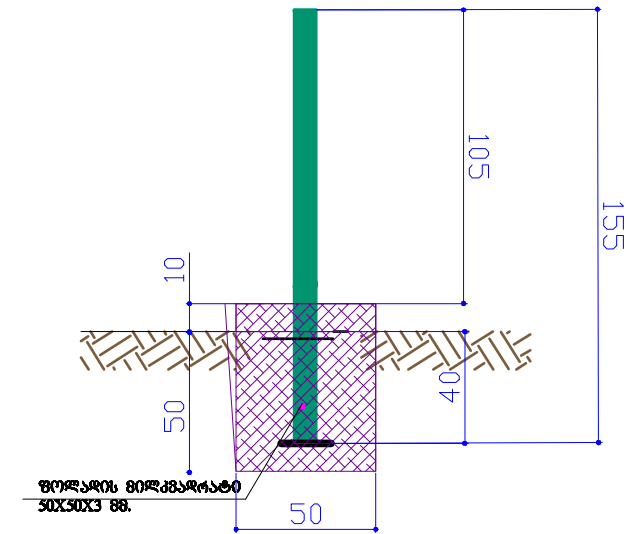
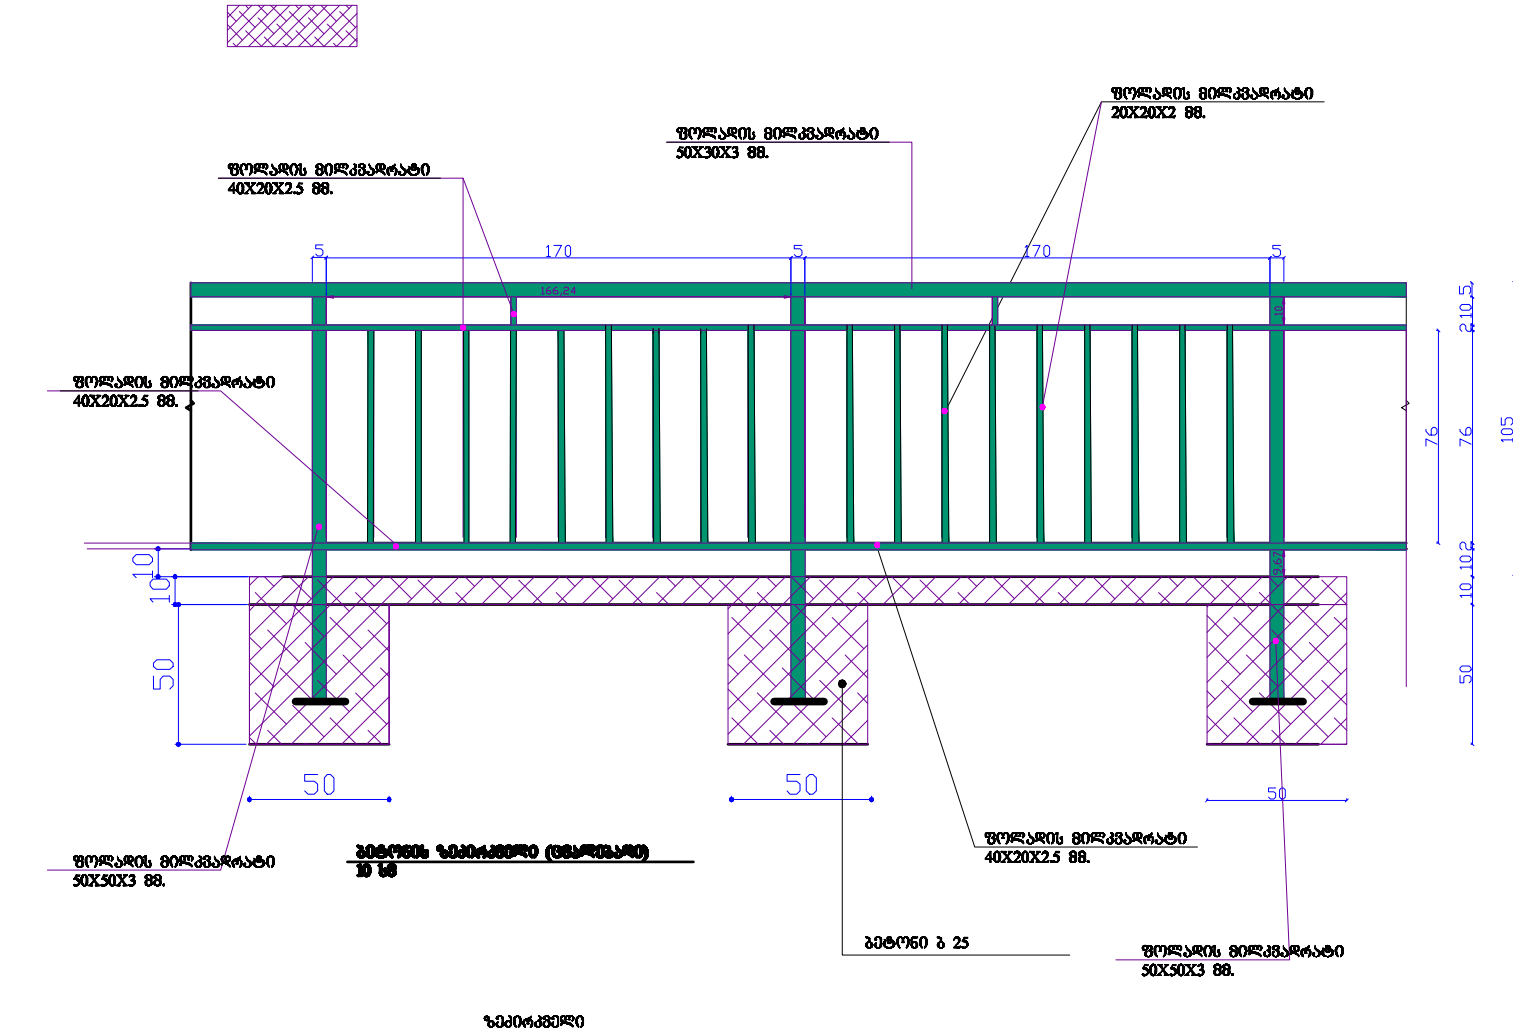


**გლითონის ელემენტების სპეციფიკაცია
ერთ სემპლაზე**

	დასახელება	სიგრძე სმ	ტაოდეურება	სამართო სიგრძე მ	შენიშვნა
ლითონის ღოგის ელემენტები					
1	კვადრ. 80ლი 50X50X3	155	1	1.55	გამტო60 ბ 25
2	კვადრ. 80ლი 50X30X3	177.5	1	190	
3	კვადრ. 80ლი 50X50X3	10	1		
175	კვადრ. 80ლი 40X20X2.5	170	2	3.4	
175	კვადრ. 80ლი 20X20X2.5	75	9	6.75	
175	ლითონის შურტეელი 100X100X8		1	0.01 388	



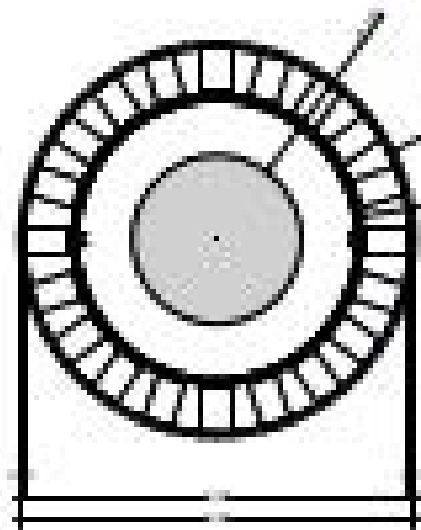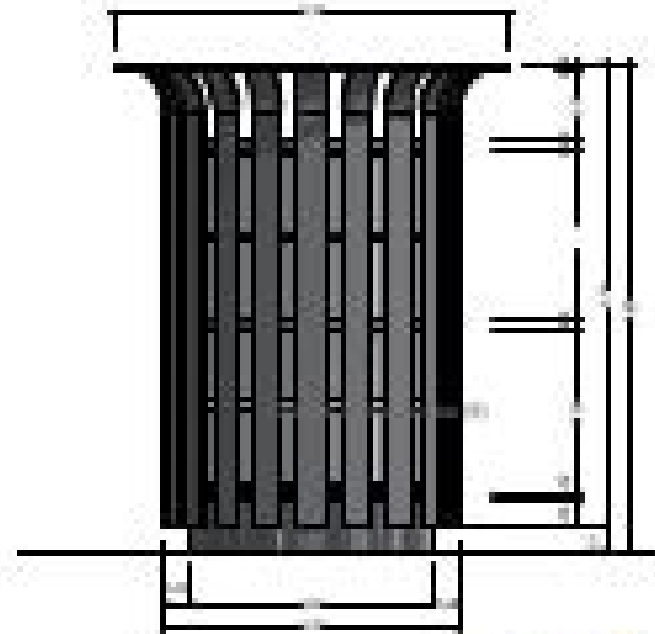 




