


Il sarTu l is gegma m. 1:150

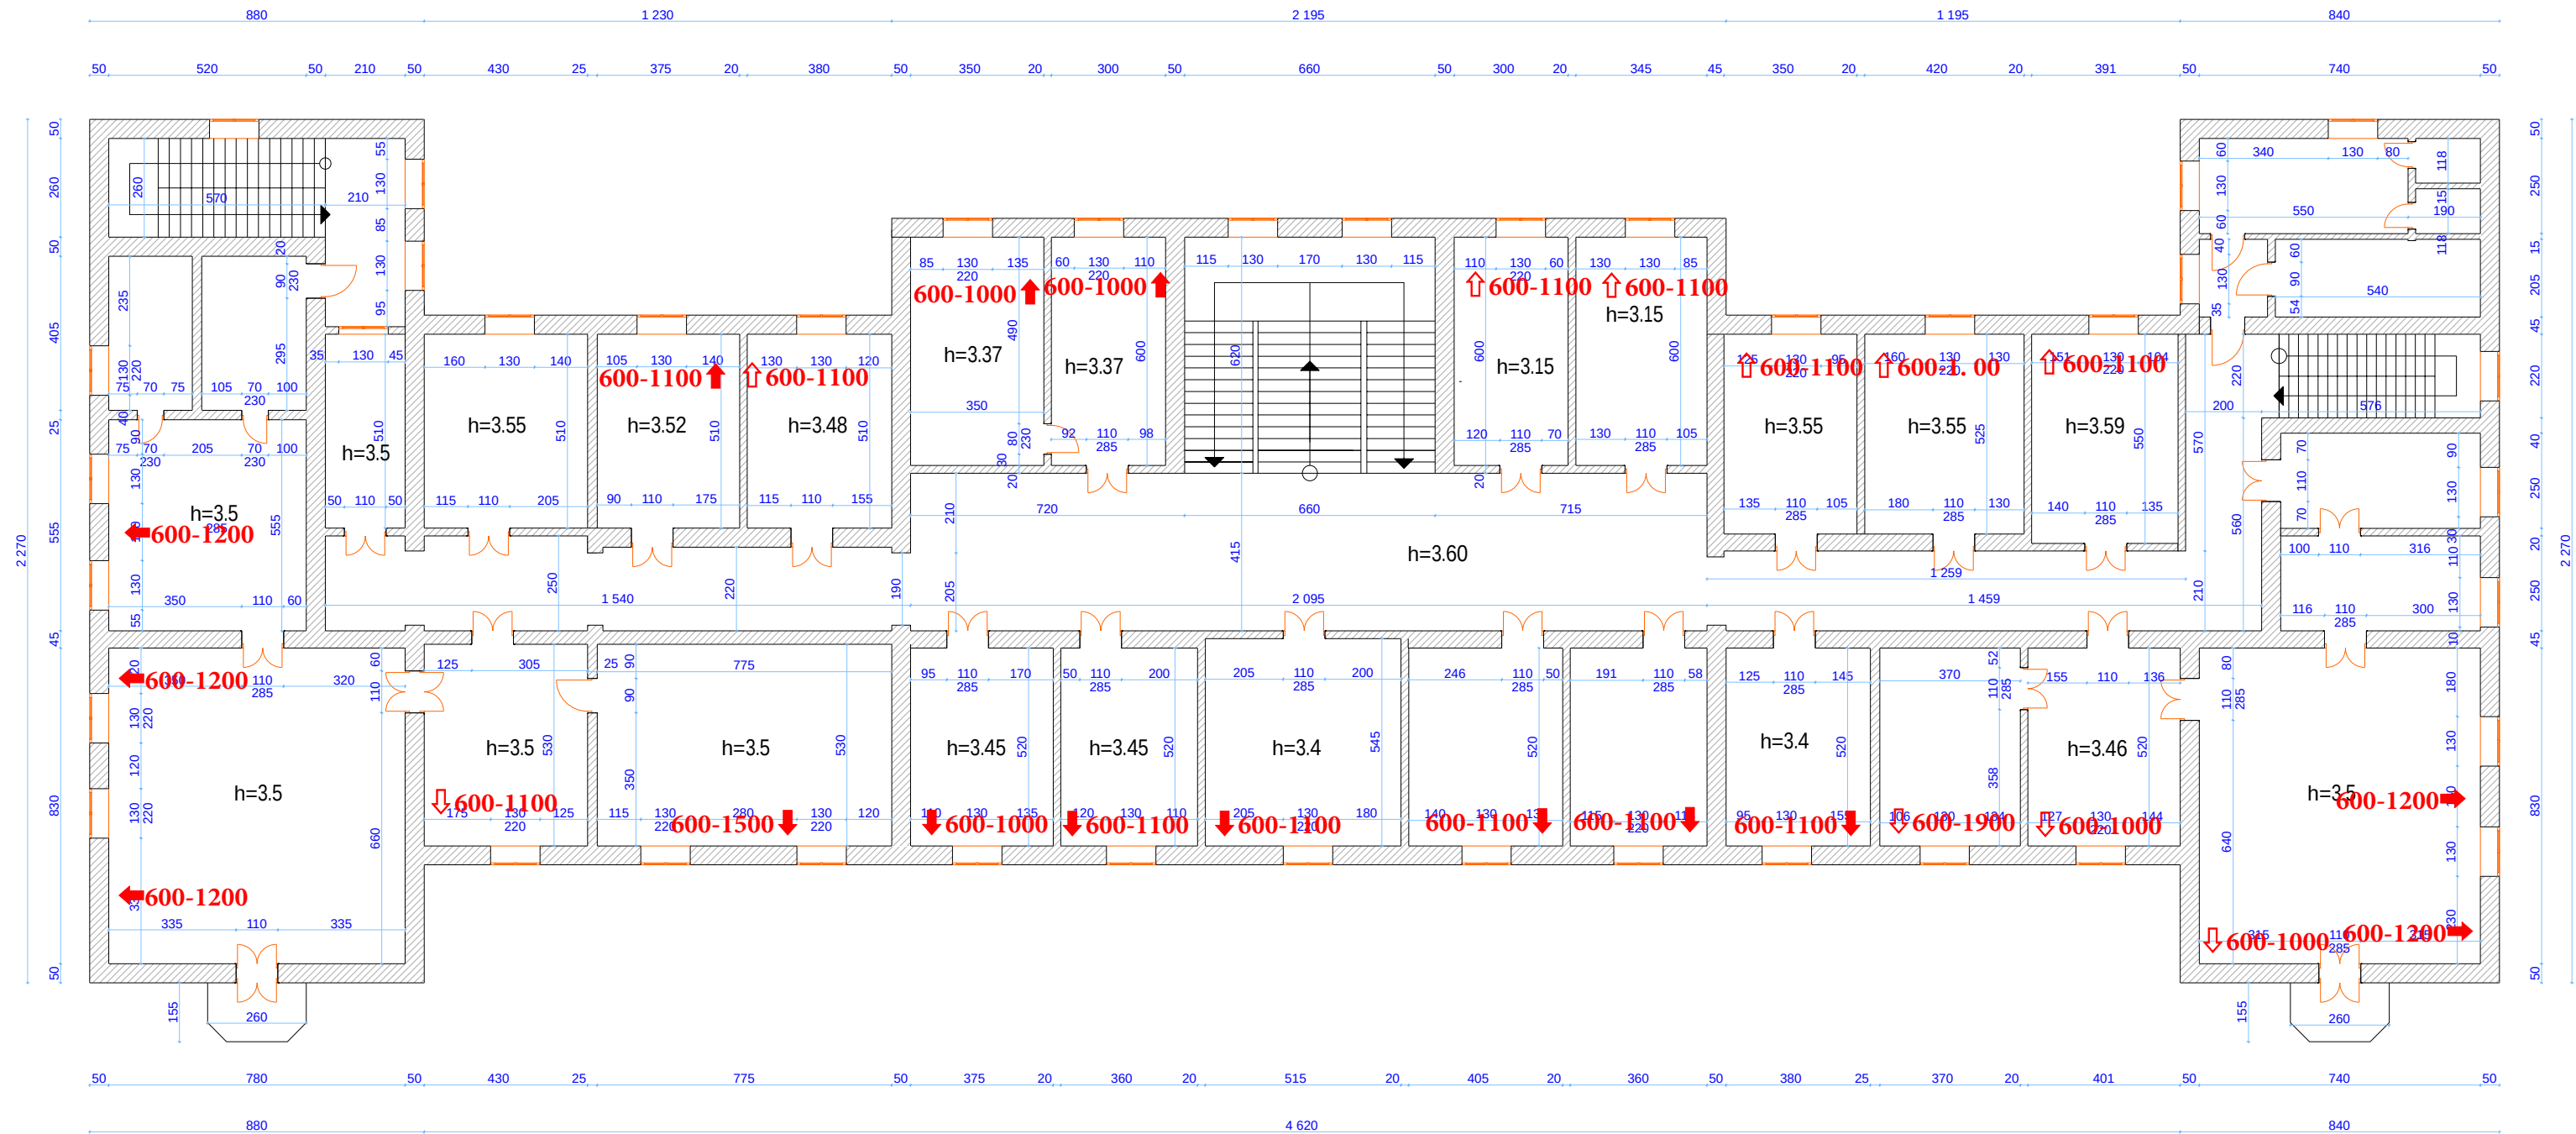

Sen i Svna:

1. Il sarTulis simaRle Seadgens 360 m.
2. kabinetebSi simaRle gansxvavebulia
da miTiTebulia naxazze.
3. sarTulebs Soris gadaxurvis sisqe 26 sm.

direktori	g. Cant laze		qobuleTis municipalitetis gamgeoba	m. 1-150	2011
arqitektori					
Seasrula	g. Cant laze		misamarTi: q. qobuleTi, d. aRmaSeneblis gamziri #141	stad. f furc.	raodenoba
konstruktori				f	5
Seamowma			Sps "swrafi proeqtireba"		