


III sarTul is gegma m. 1:150

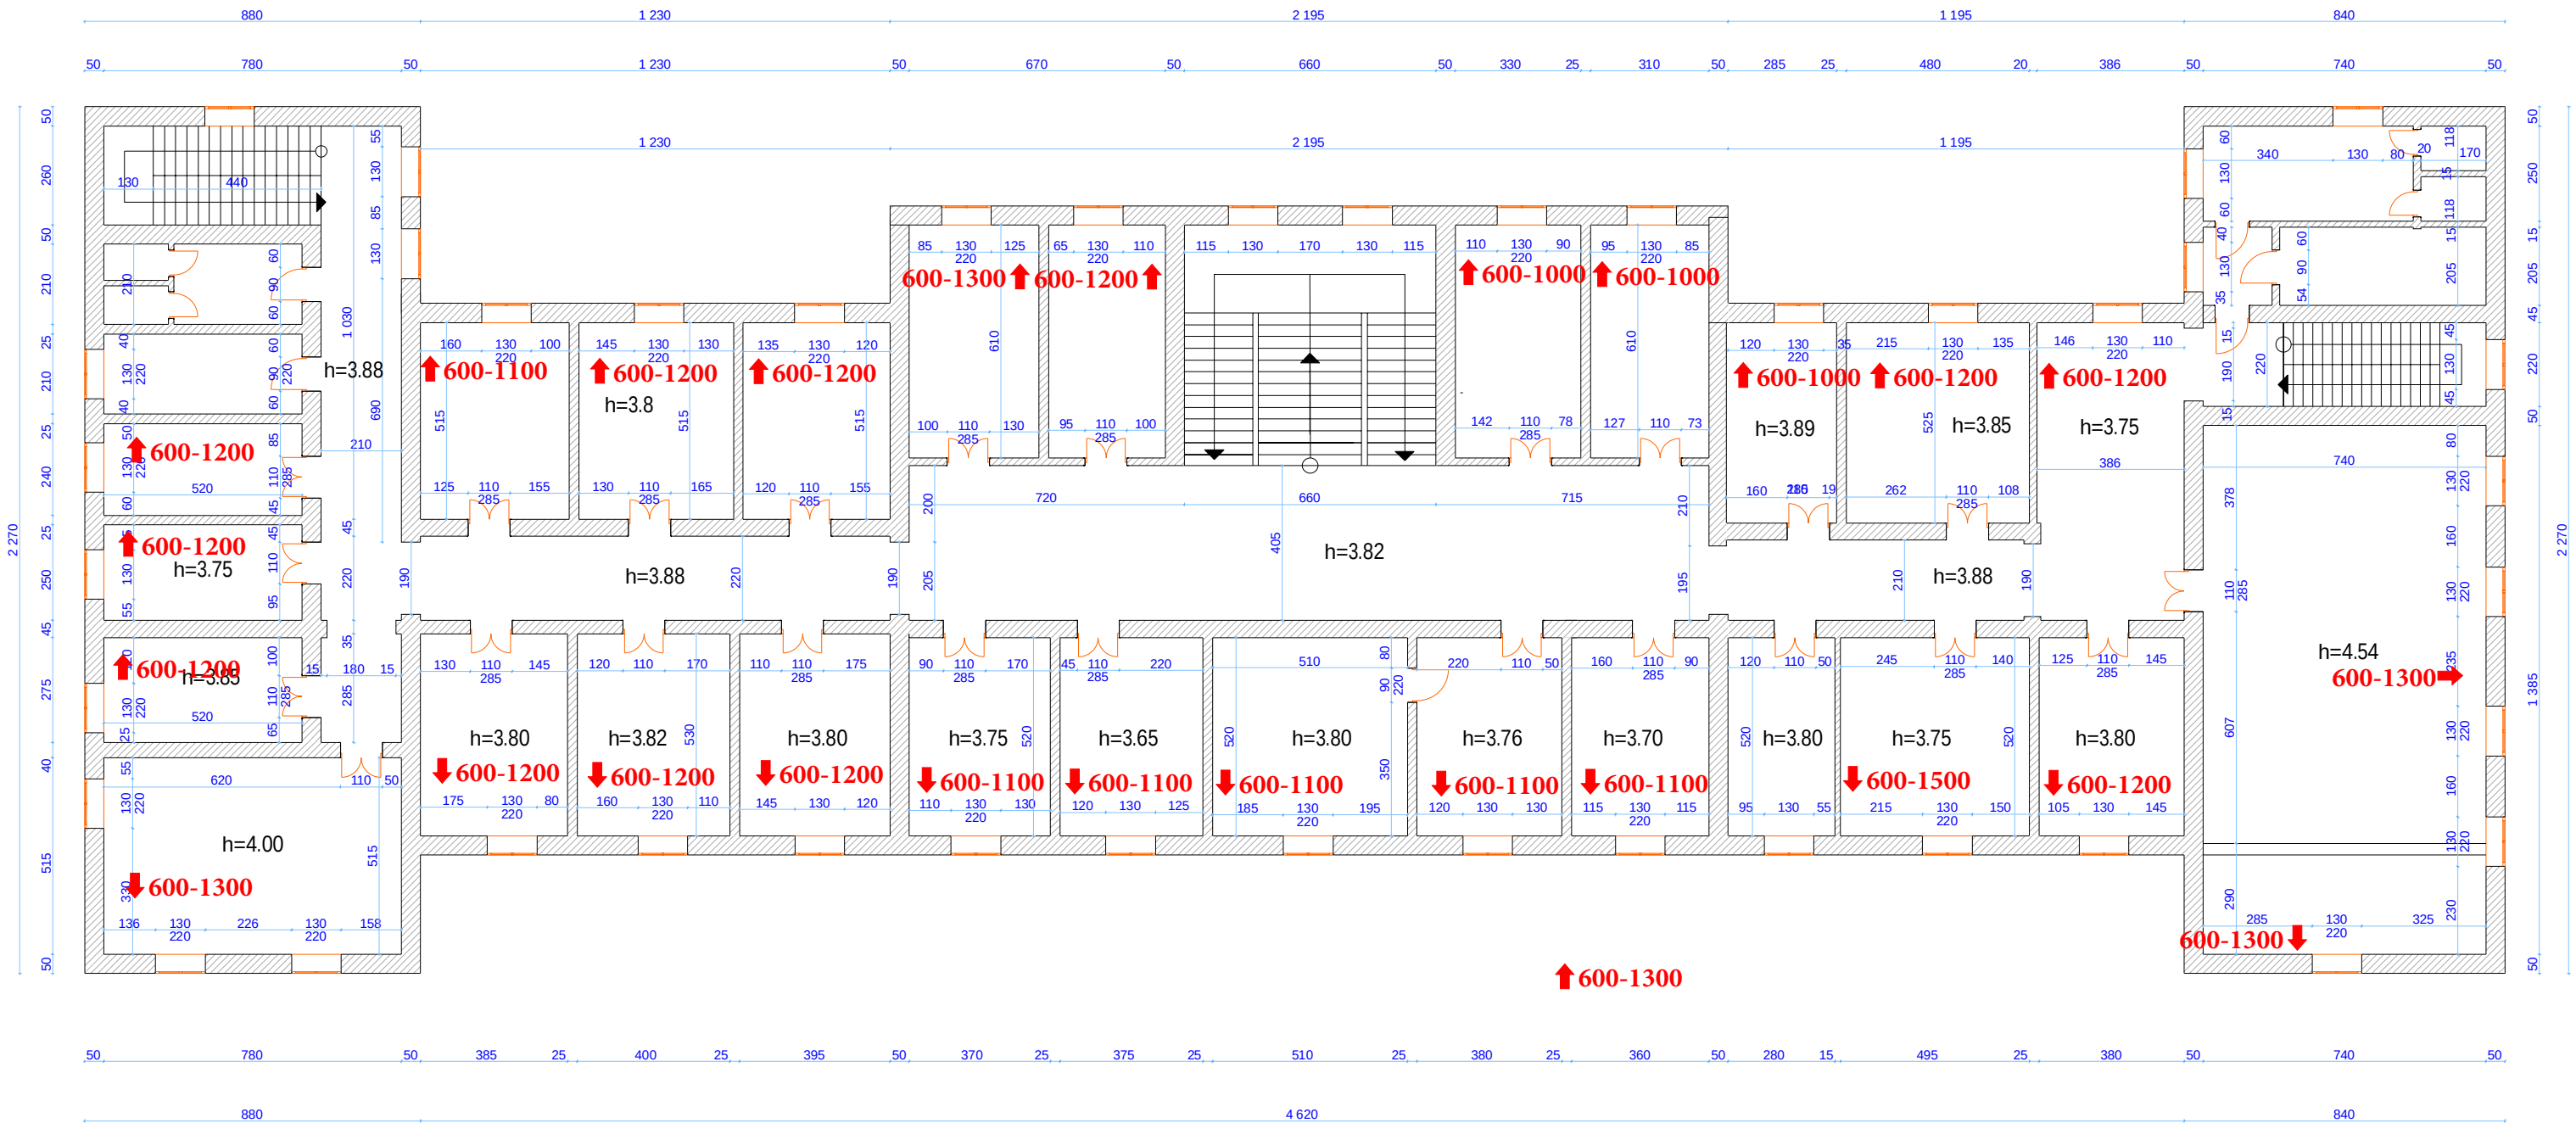

SeniSvna:
1. III sarTul is simaR le Seadgens 3.80 m.
2. kabinetebSi simaR le gansxvavebu l ia
da miTiTebu l ia naxazze.
3. sarTulebs Soris gadaxurvis sisqe 26 sm.

direqtori	g. Cant laZe		qobuleTis municipalitetis gamgeoba	m. 1-150	2011
arqiteqtori					
Seasrula	g. Cant laZe		misamarTi: q. qobuleTi, d. aRmaSeneblis gamziri #141	stad. f. furc.	raodenoba
konstruqtori				f	5
Seamowma			Sps "swrafi proeqtireba"		