



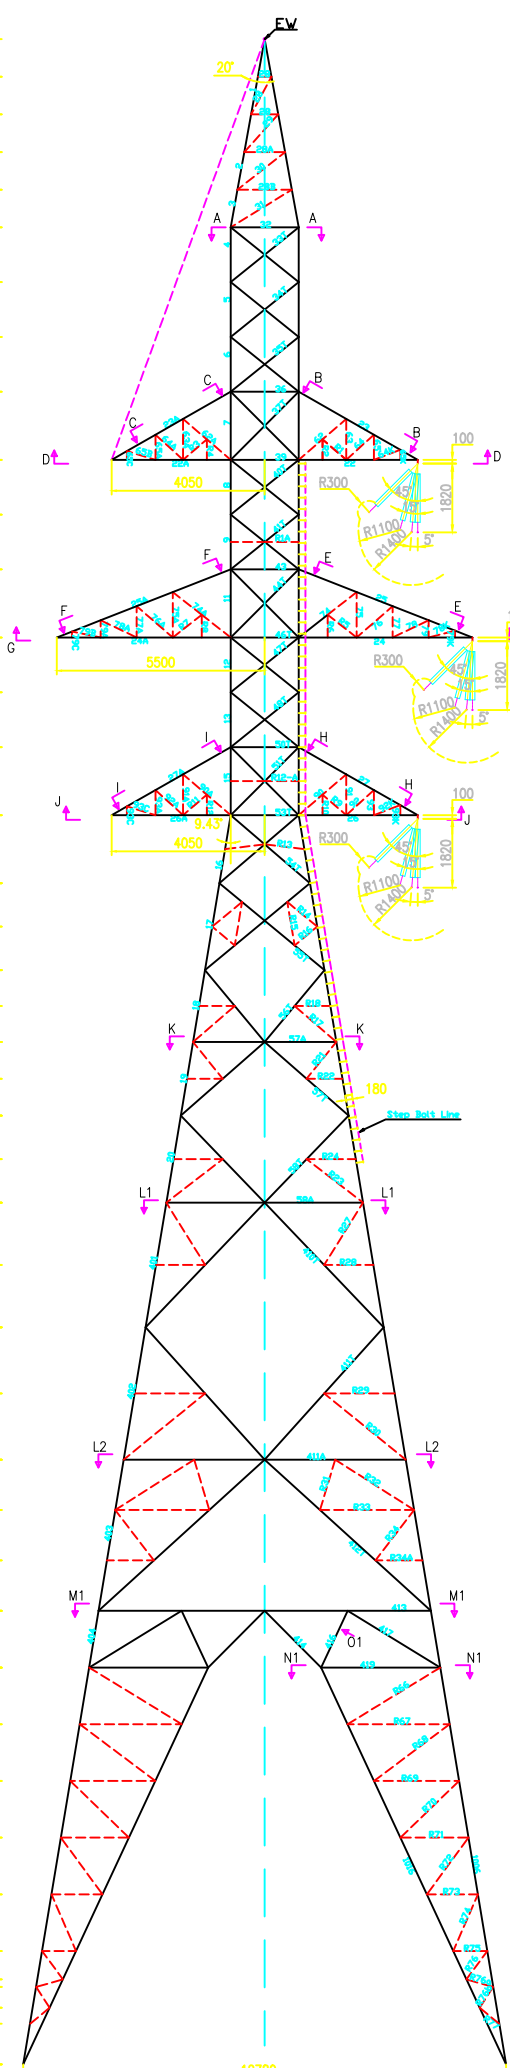

+6 BODY EXT.
LONGITUDINAL FACE

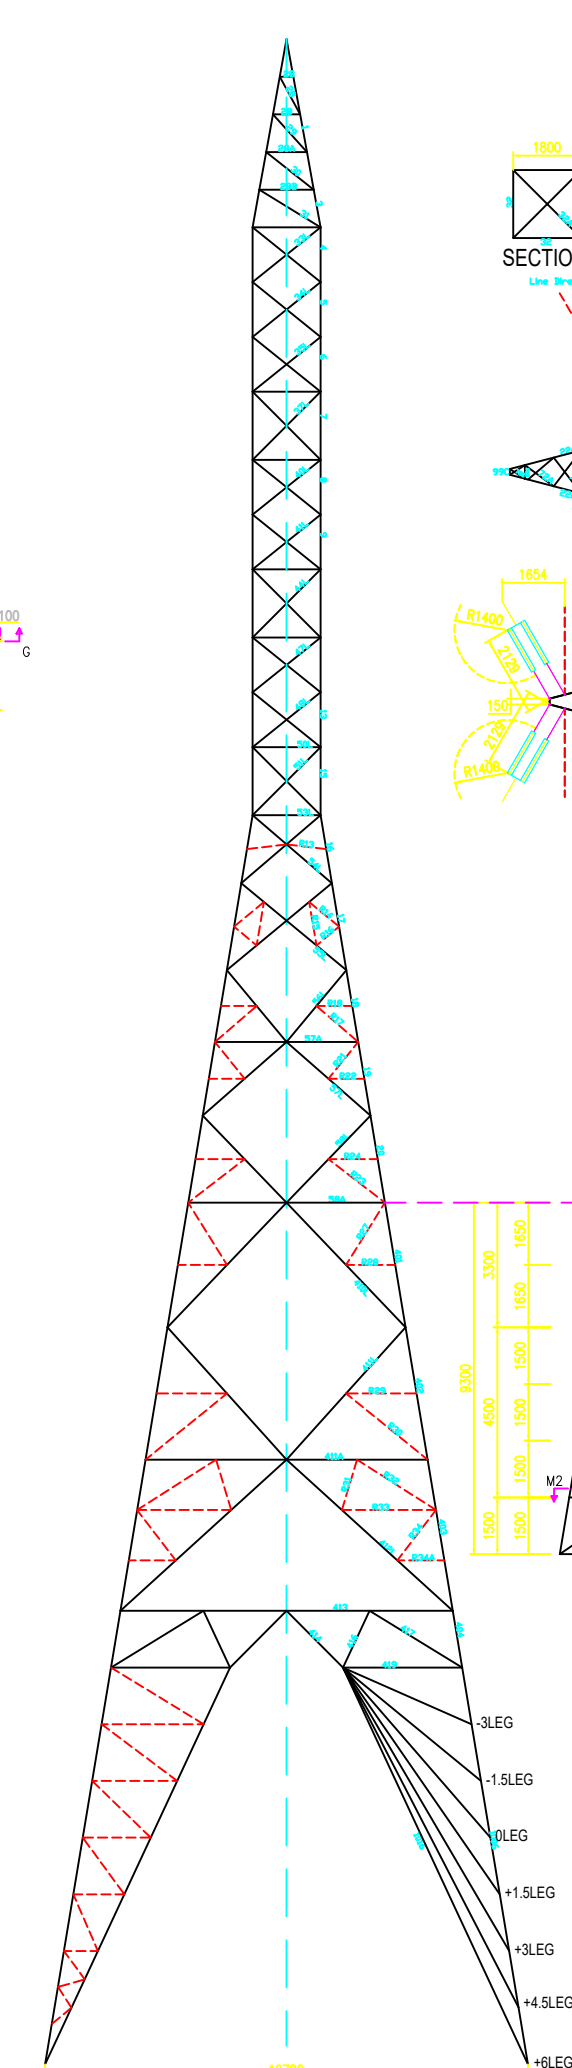



REV	DESCRIPTION	DATE
01	As per comments	28.08.2015
00	First Submission	11.08.2015

01	As per comments	28.07.22	U.A.
00	First Submission	11.04.22	U.A.
REV	DESCRIPTION	DATE	BY
PROJECT NAME :			
Open Programme Extension of the Transmission Network II			
BMZ No. 2015 68 286			
Contract Identification No. KW/DSI/OHL-TD-Lot 2			
EMPLOYER :			
JSC Georgian State Electrosystem (GSE)			
Baratashvili Street, Tbilisi, Georgia, 0105			
info@gse.com.ge			
ENGINEER :			
Fichtner GmbH & Co. KG			
Sarweystrasse 370191 Stuttgart / Germany			
info@fichtner.de			
CONTRACTOR :			
Mitas Energy and Metal Constuction Inc.			
Eski G�vercinlik Yolu No: 113 - Gazi Ankara / Turkey			
info@mitastower.com			
APPROVAL AREA		STATUS :	STAMP :
REVIEWED BY :		AP ☐	
		AC ☐	
		NA ☐	
DATE OF REVIEW :			
APPROVED BY :	S.NAZLI	TITLE	
CHECKED BY :	S.SAHIN	DETAILED OUTLINE DRAWING OF TOWER TYPE 12B-MA	
DESIGNED BY :	U.AYDOS		
DRAWN BY :	U.AYDOS		
DATE OF ISSUE :	11.04.22		
SCALE/	DOC NO./	REV./	PAGE
N.A.	7145A07-EG-TWR-DWG-0426_01	01	2 of 6