
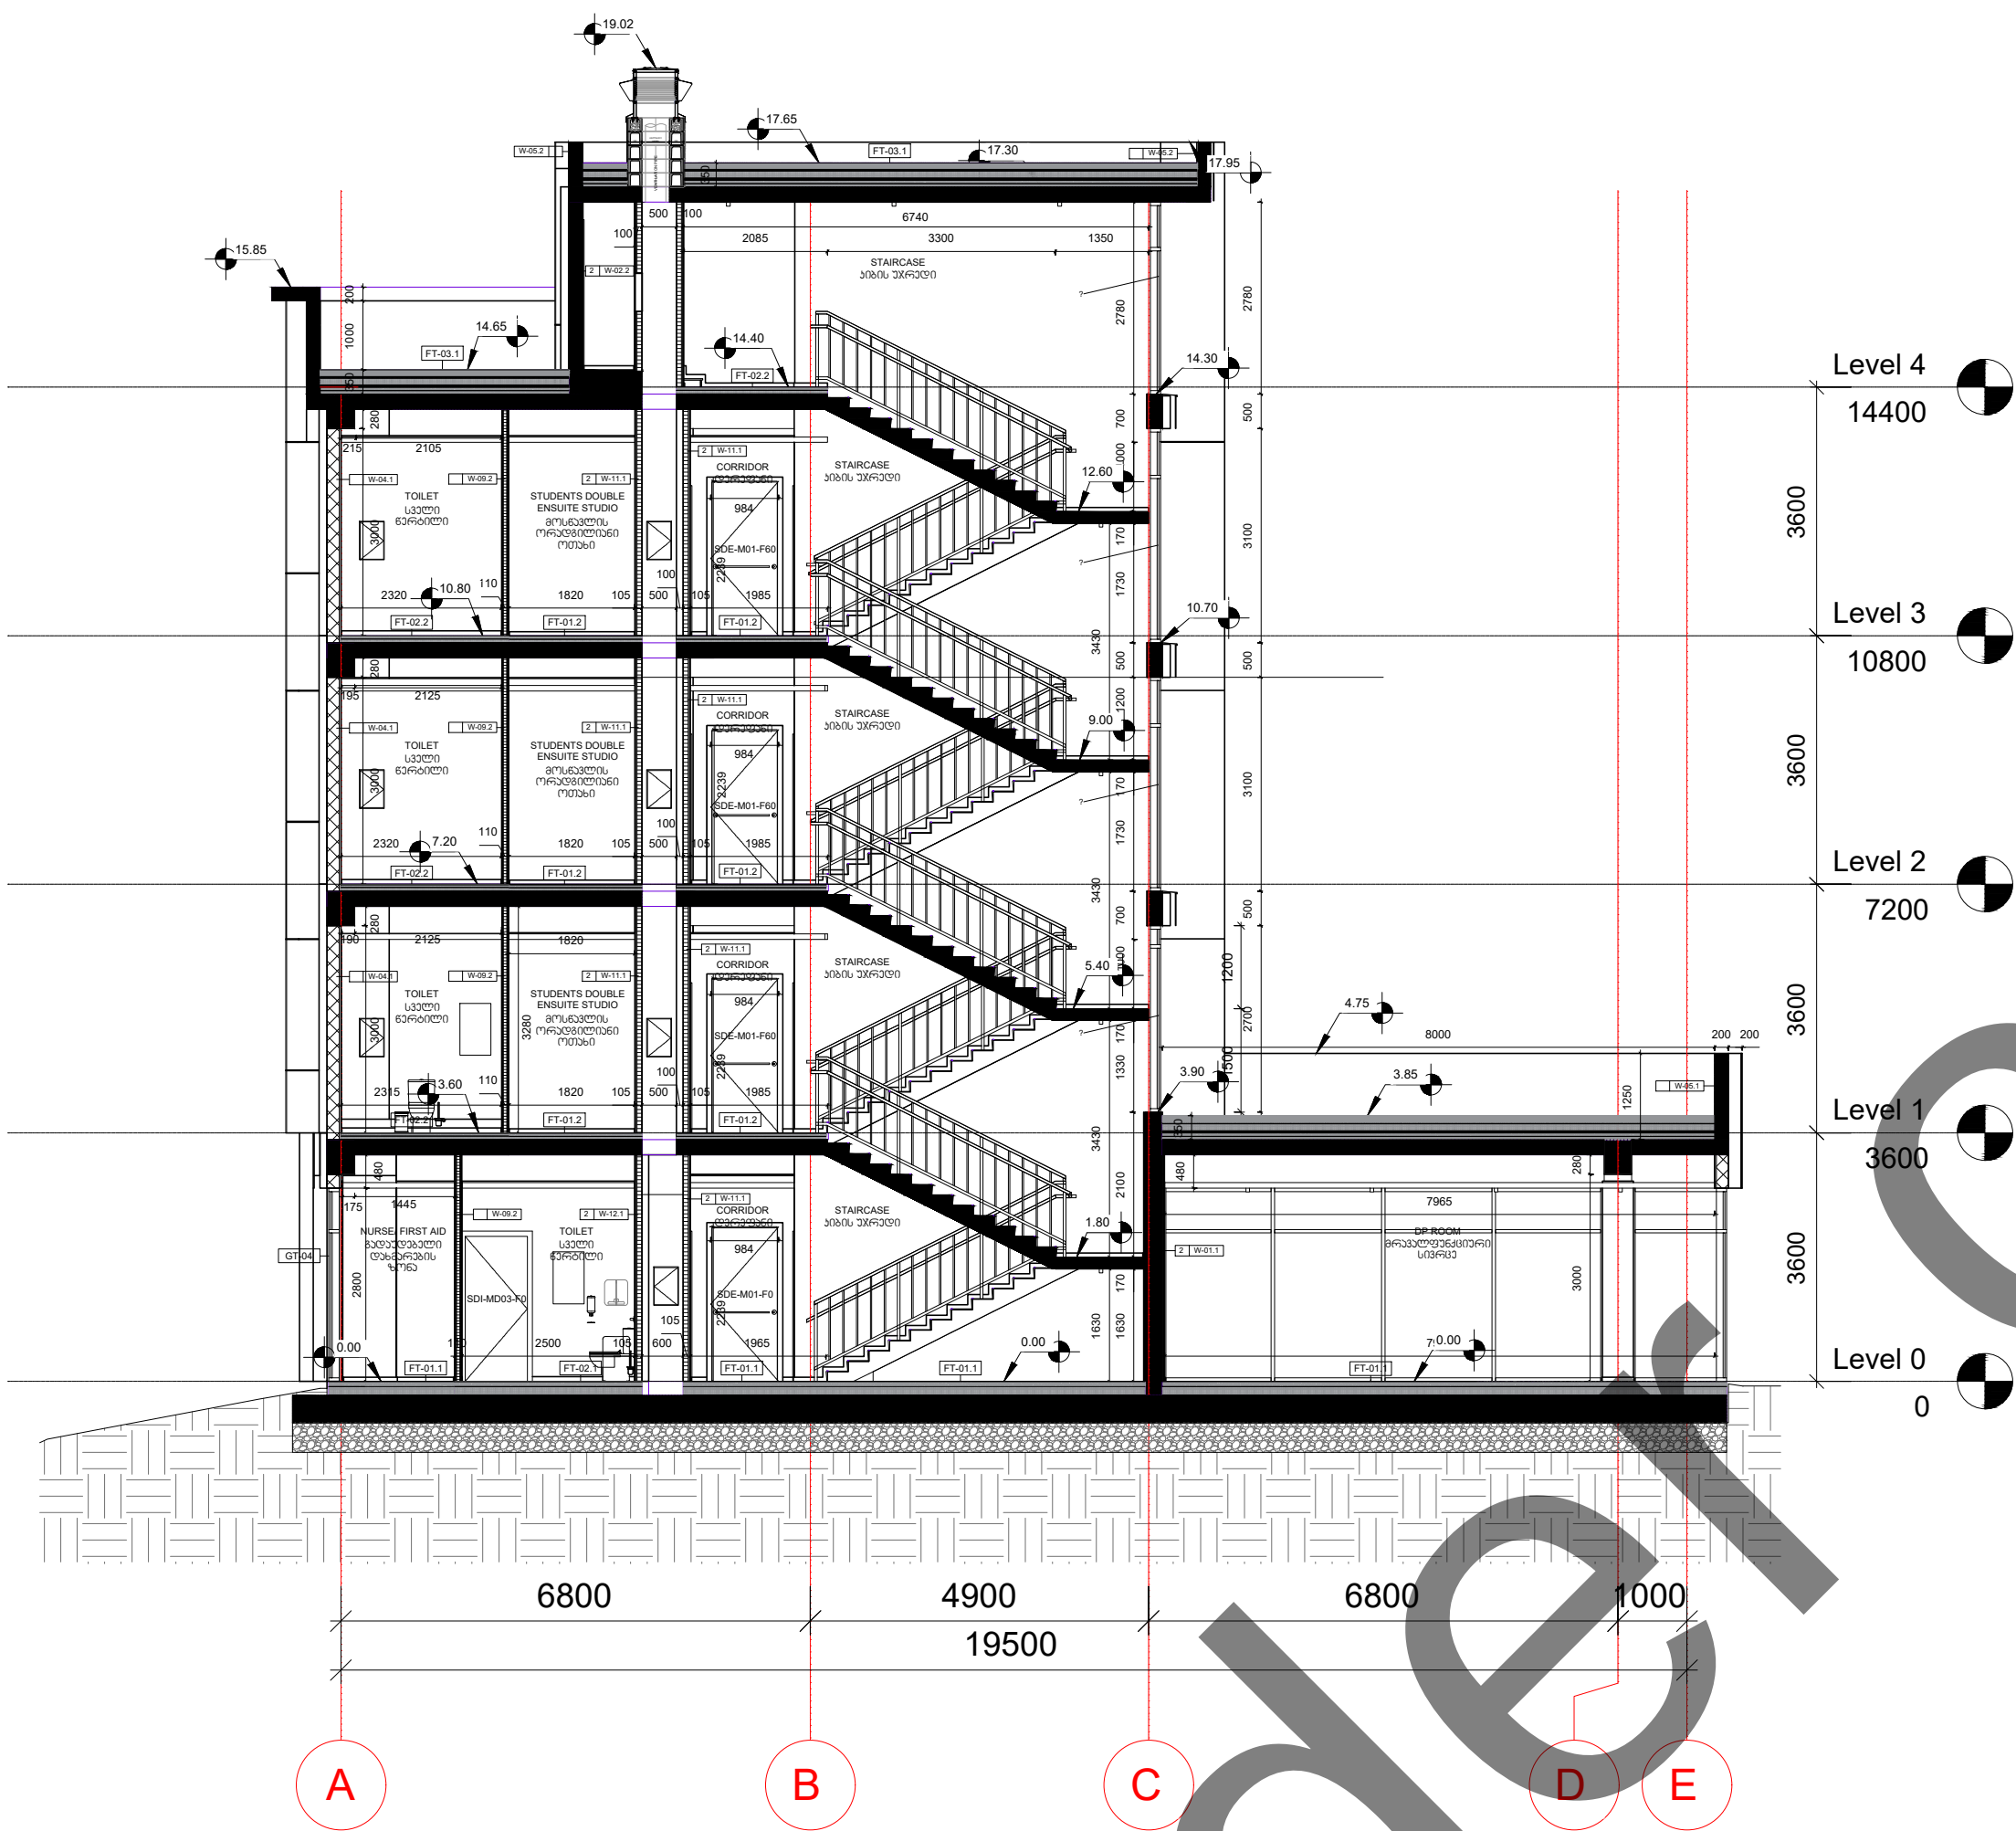



1 : 100

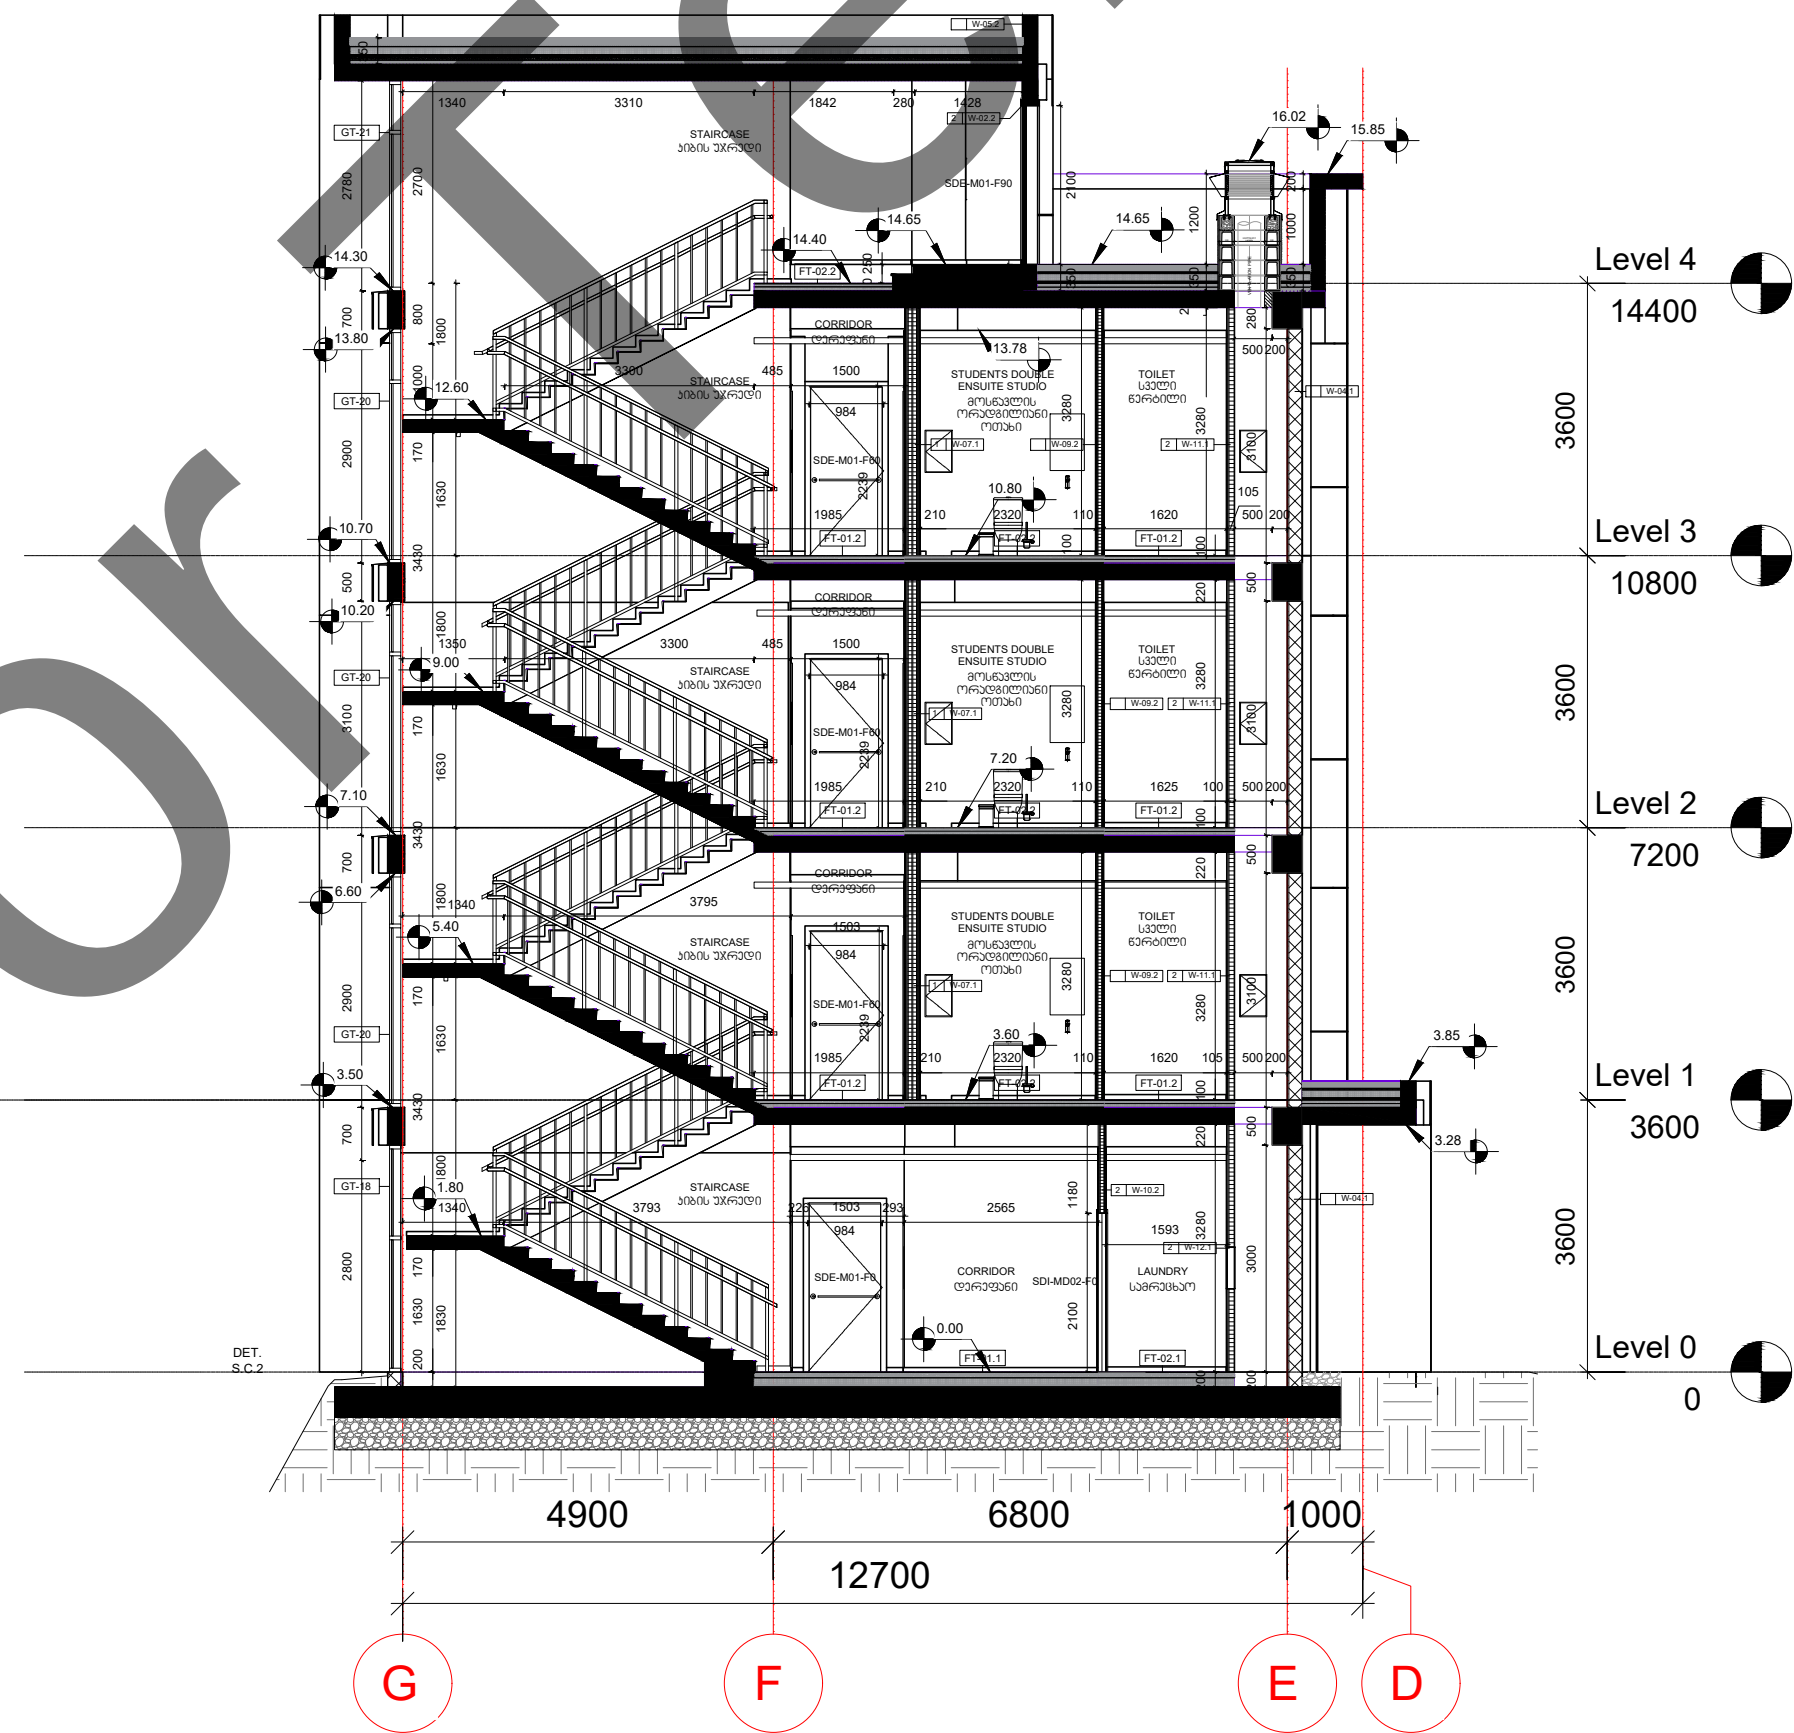

1 : 100

[illegible]

1 : 50

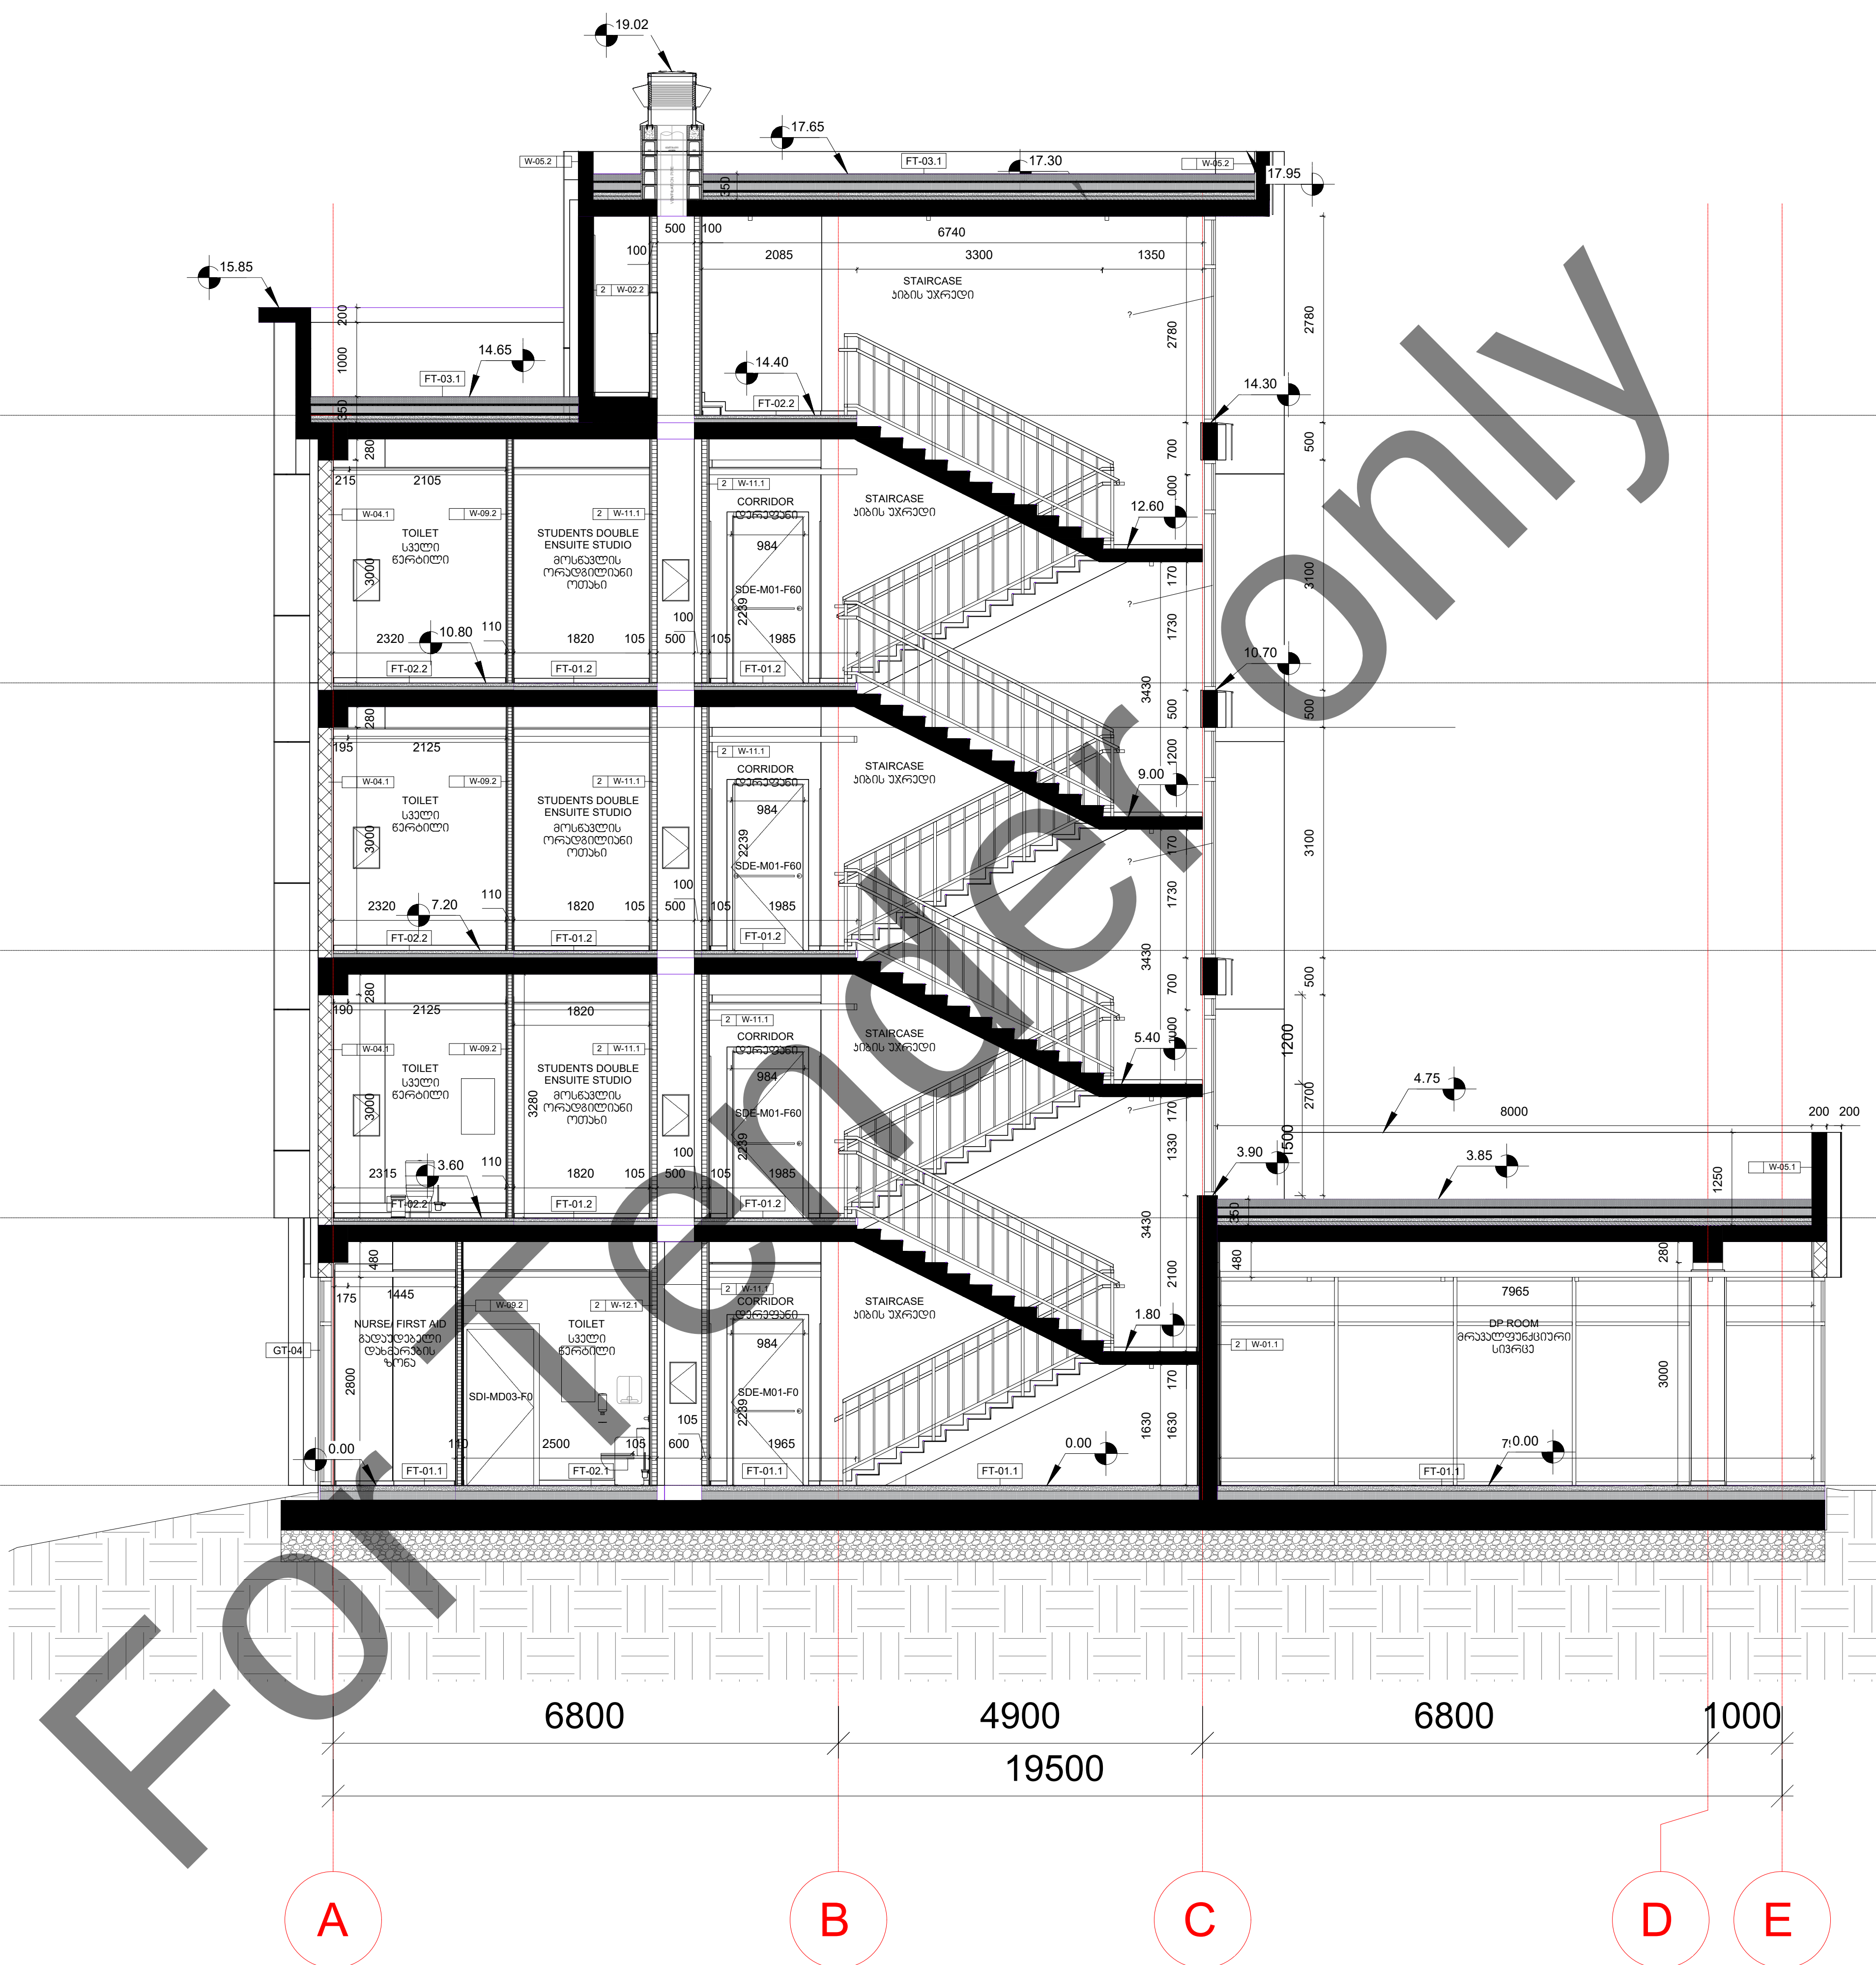

14400

10800

7200

3600

0

A

B

C

D


E

R2309/02		
REVISION:		
No.	Date	Description
39973000 N		RFP/2021/19918
PROJECT NUMBER		
02040100		14.04.2022
DATE		
090600		8.3.
DRAWN BY		(7).6.
02040100		
CHECKED BY		
02040100		
TITLE		

SECTION 1-1
3600 1-1

A - 201-1

1 : 50

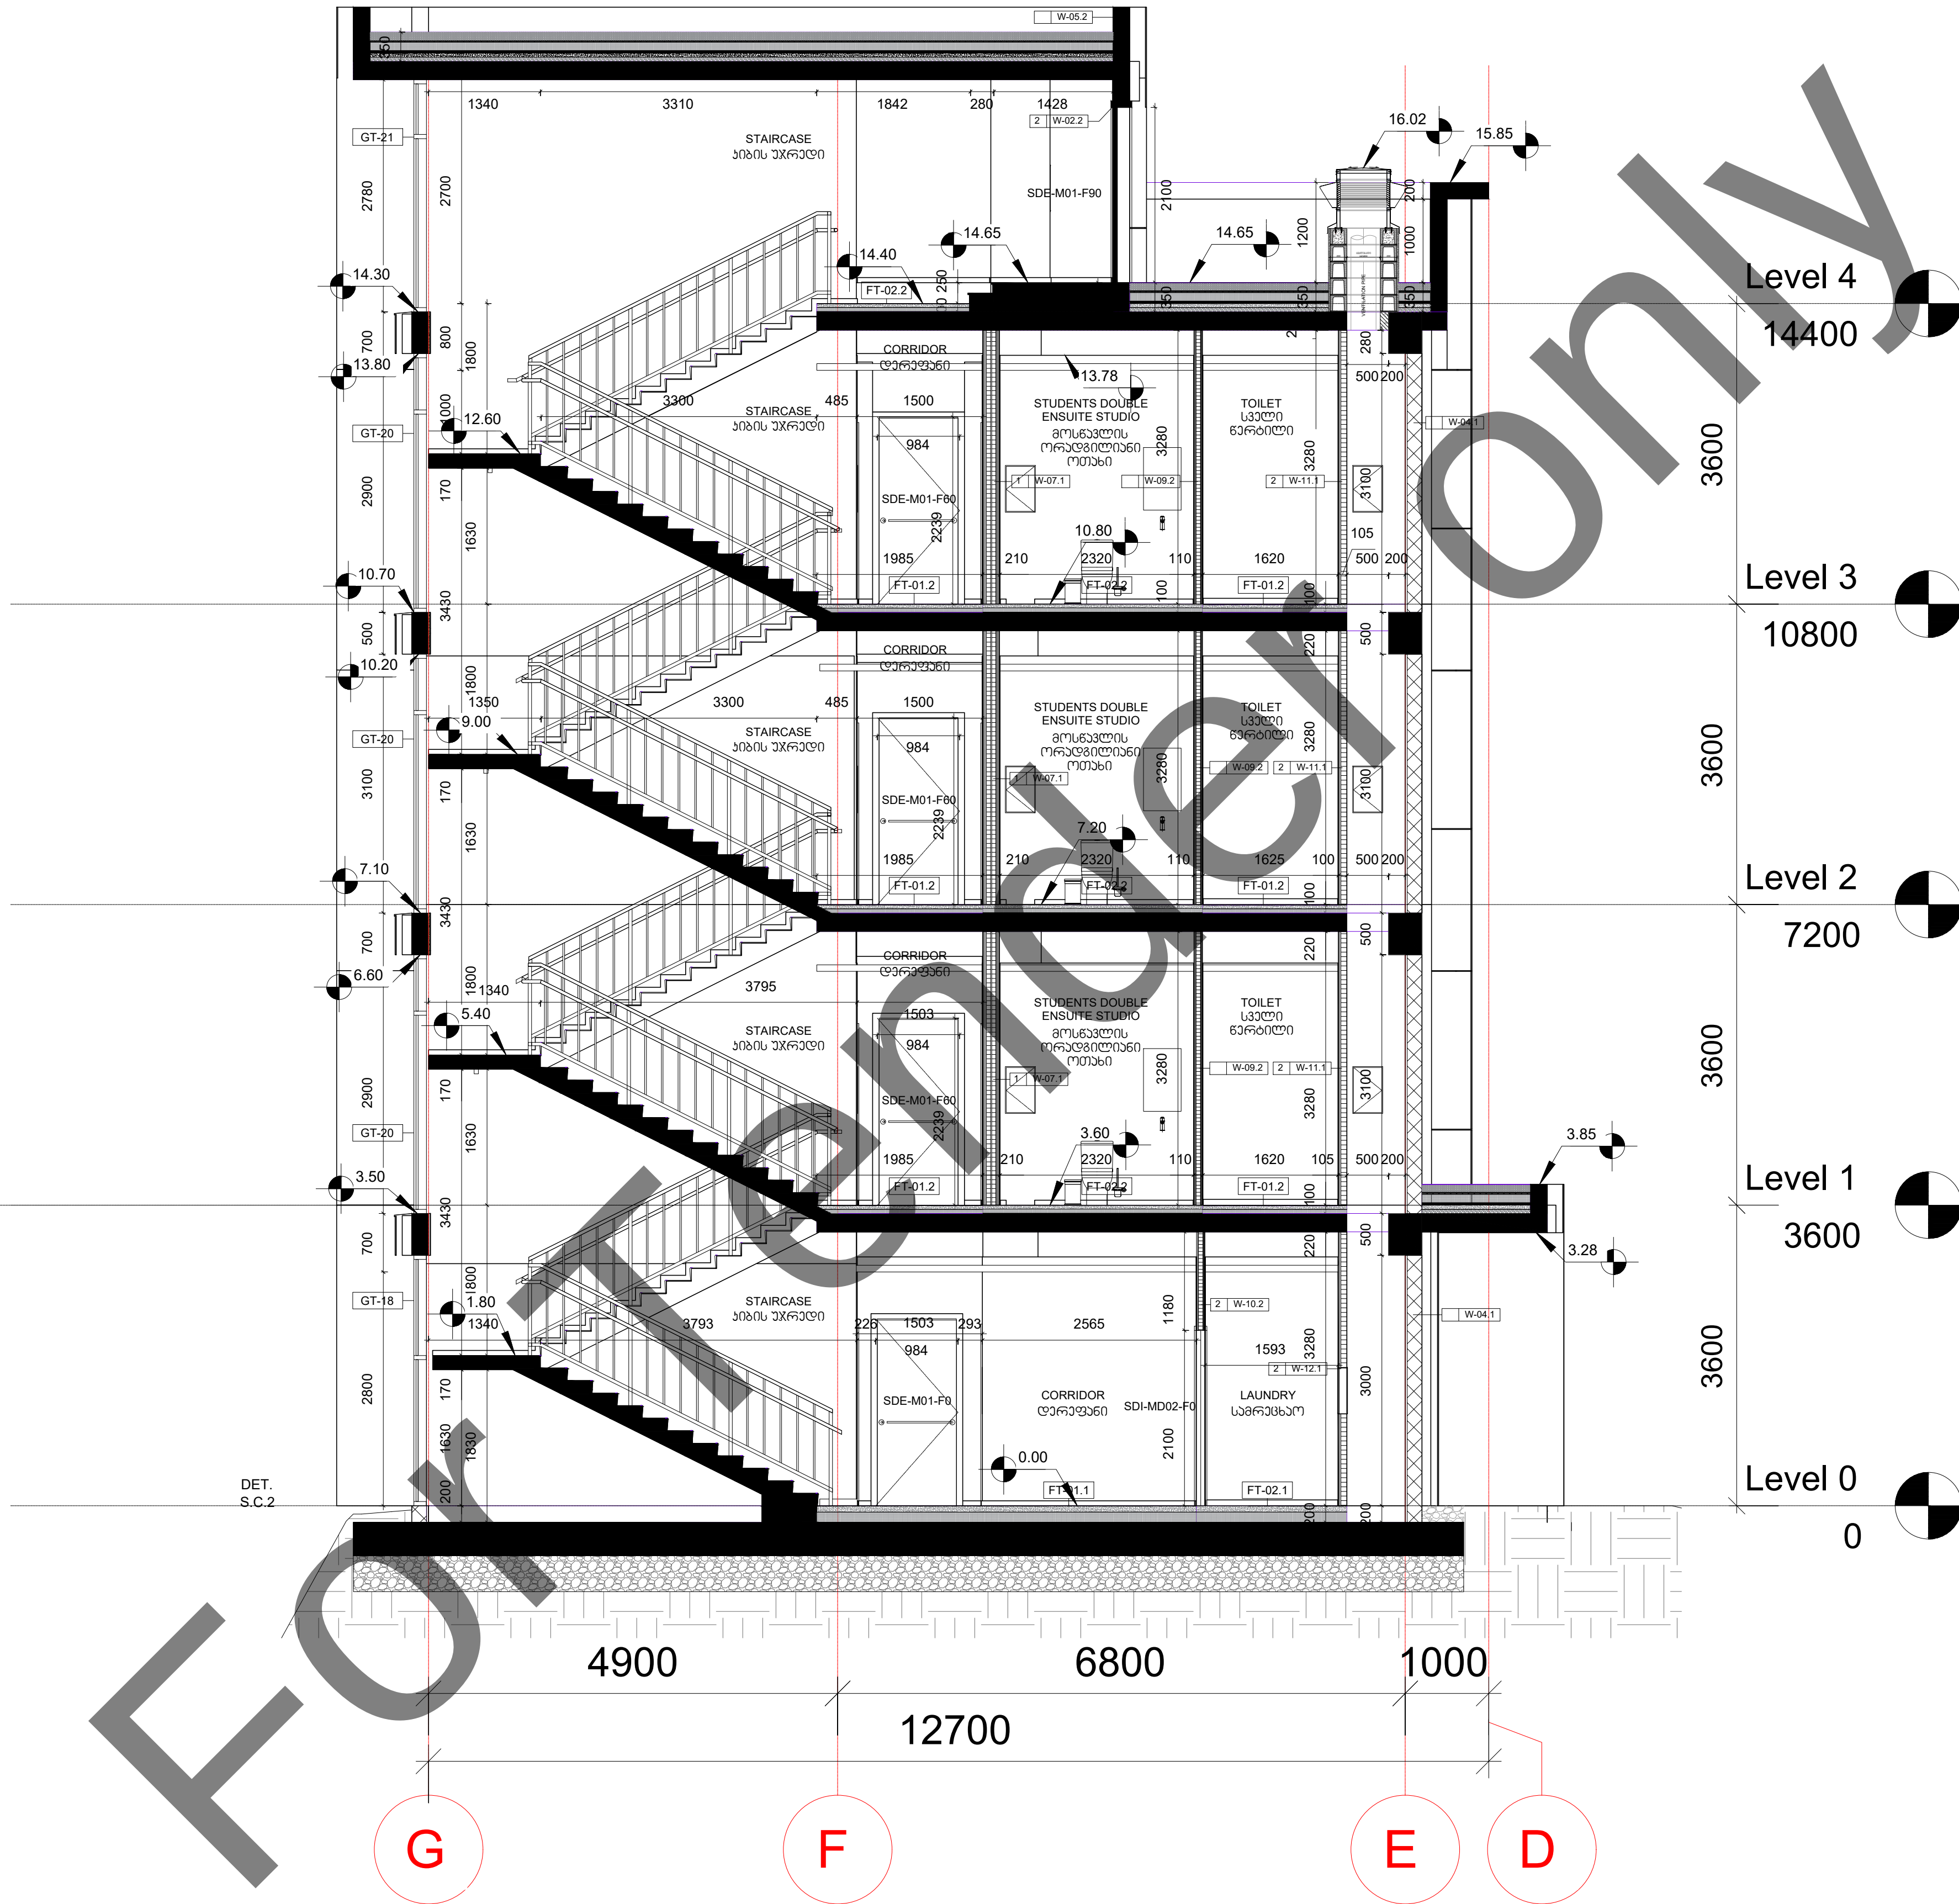

A - 201-2

1 : 100



1 : 100

