



[illegible]

7.05



J. [Signature]

ქ. თბილისი, გულუას ქ. №6


0

I სართულის გეგმა



ფურც-ბი	
მონაცემები	

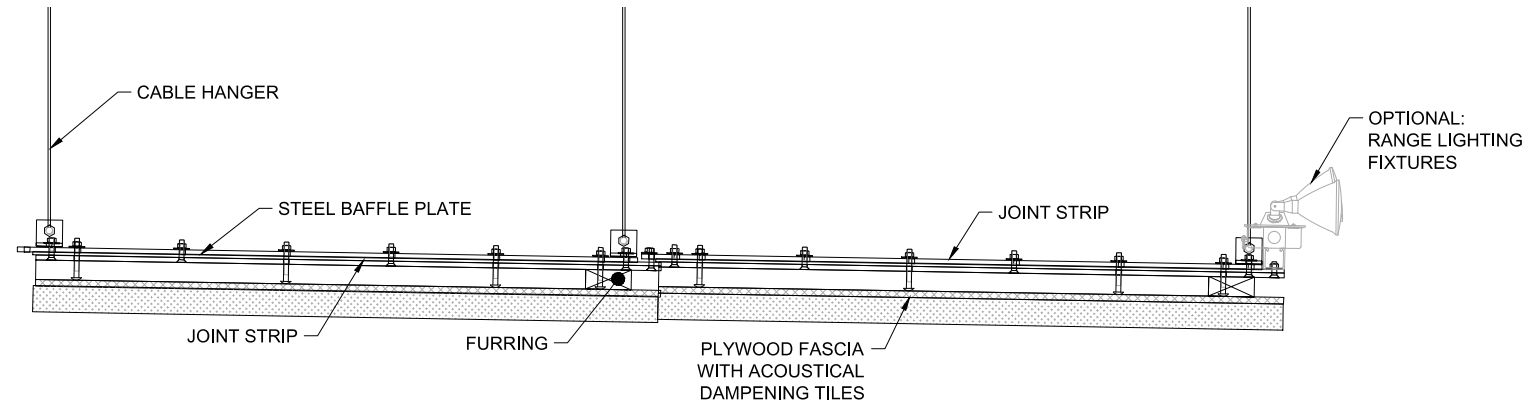



1 SAFETY CEILING @ 1°
Z511 SCALE - 1-1/2" = 1'-0"

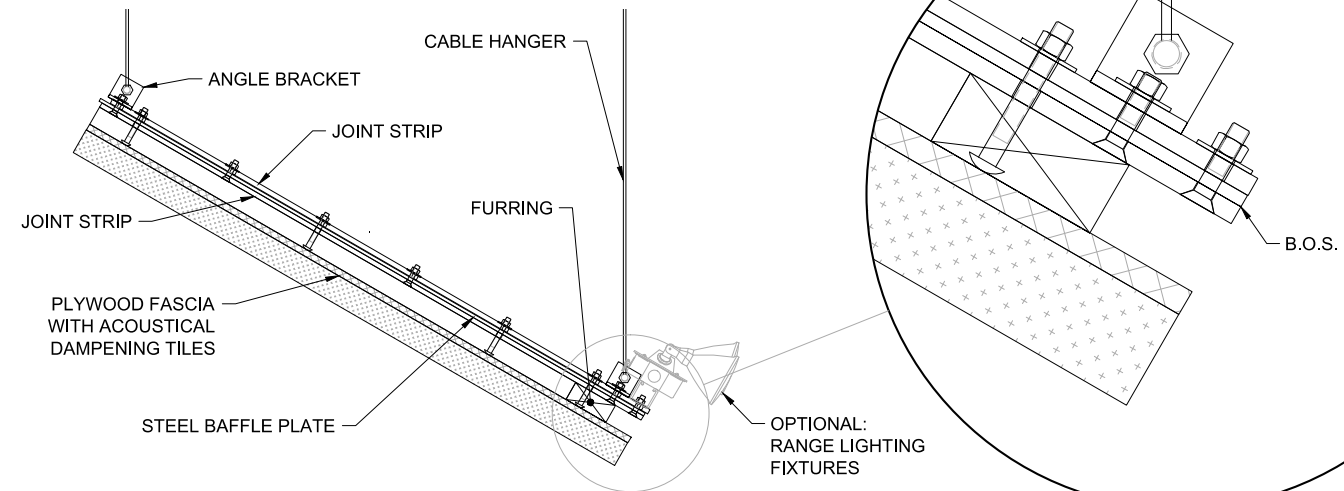

2 TYPICAL BAFFLE @ 30°
Z511 SCALE - 1-1/2" = 1'-0"

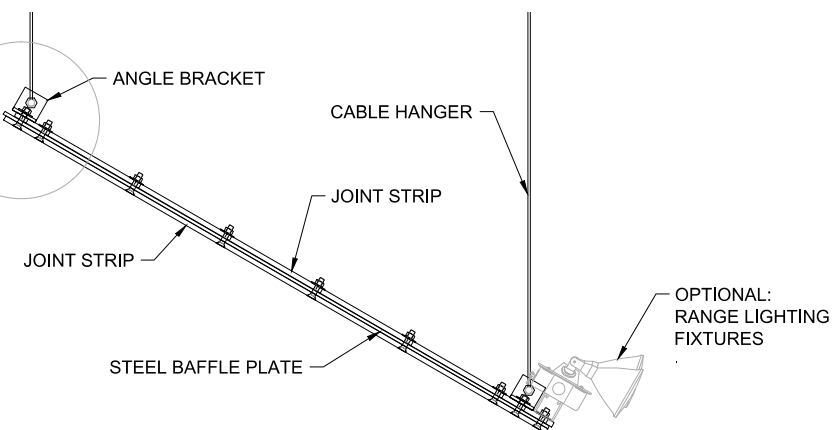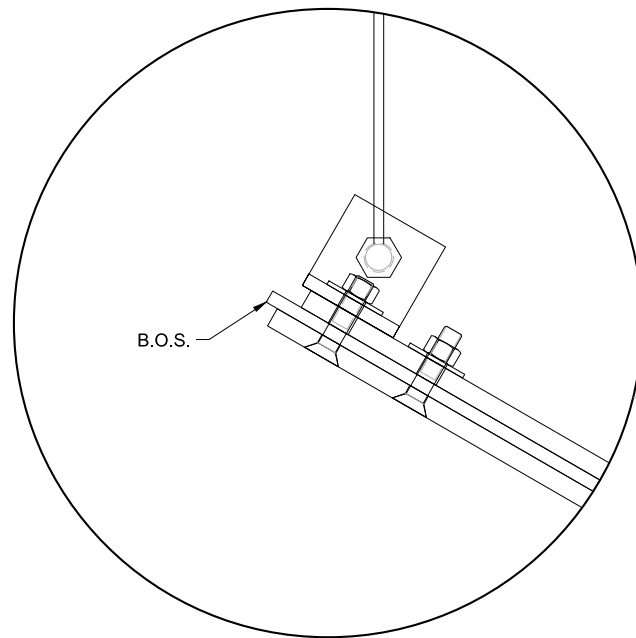


3 ANT BAFFLE @ 30°
Z511 SCALE - 1-1/2" = 1'-0"

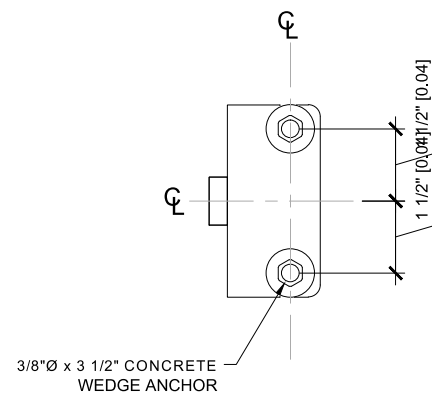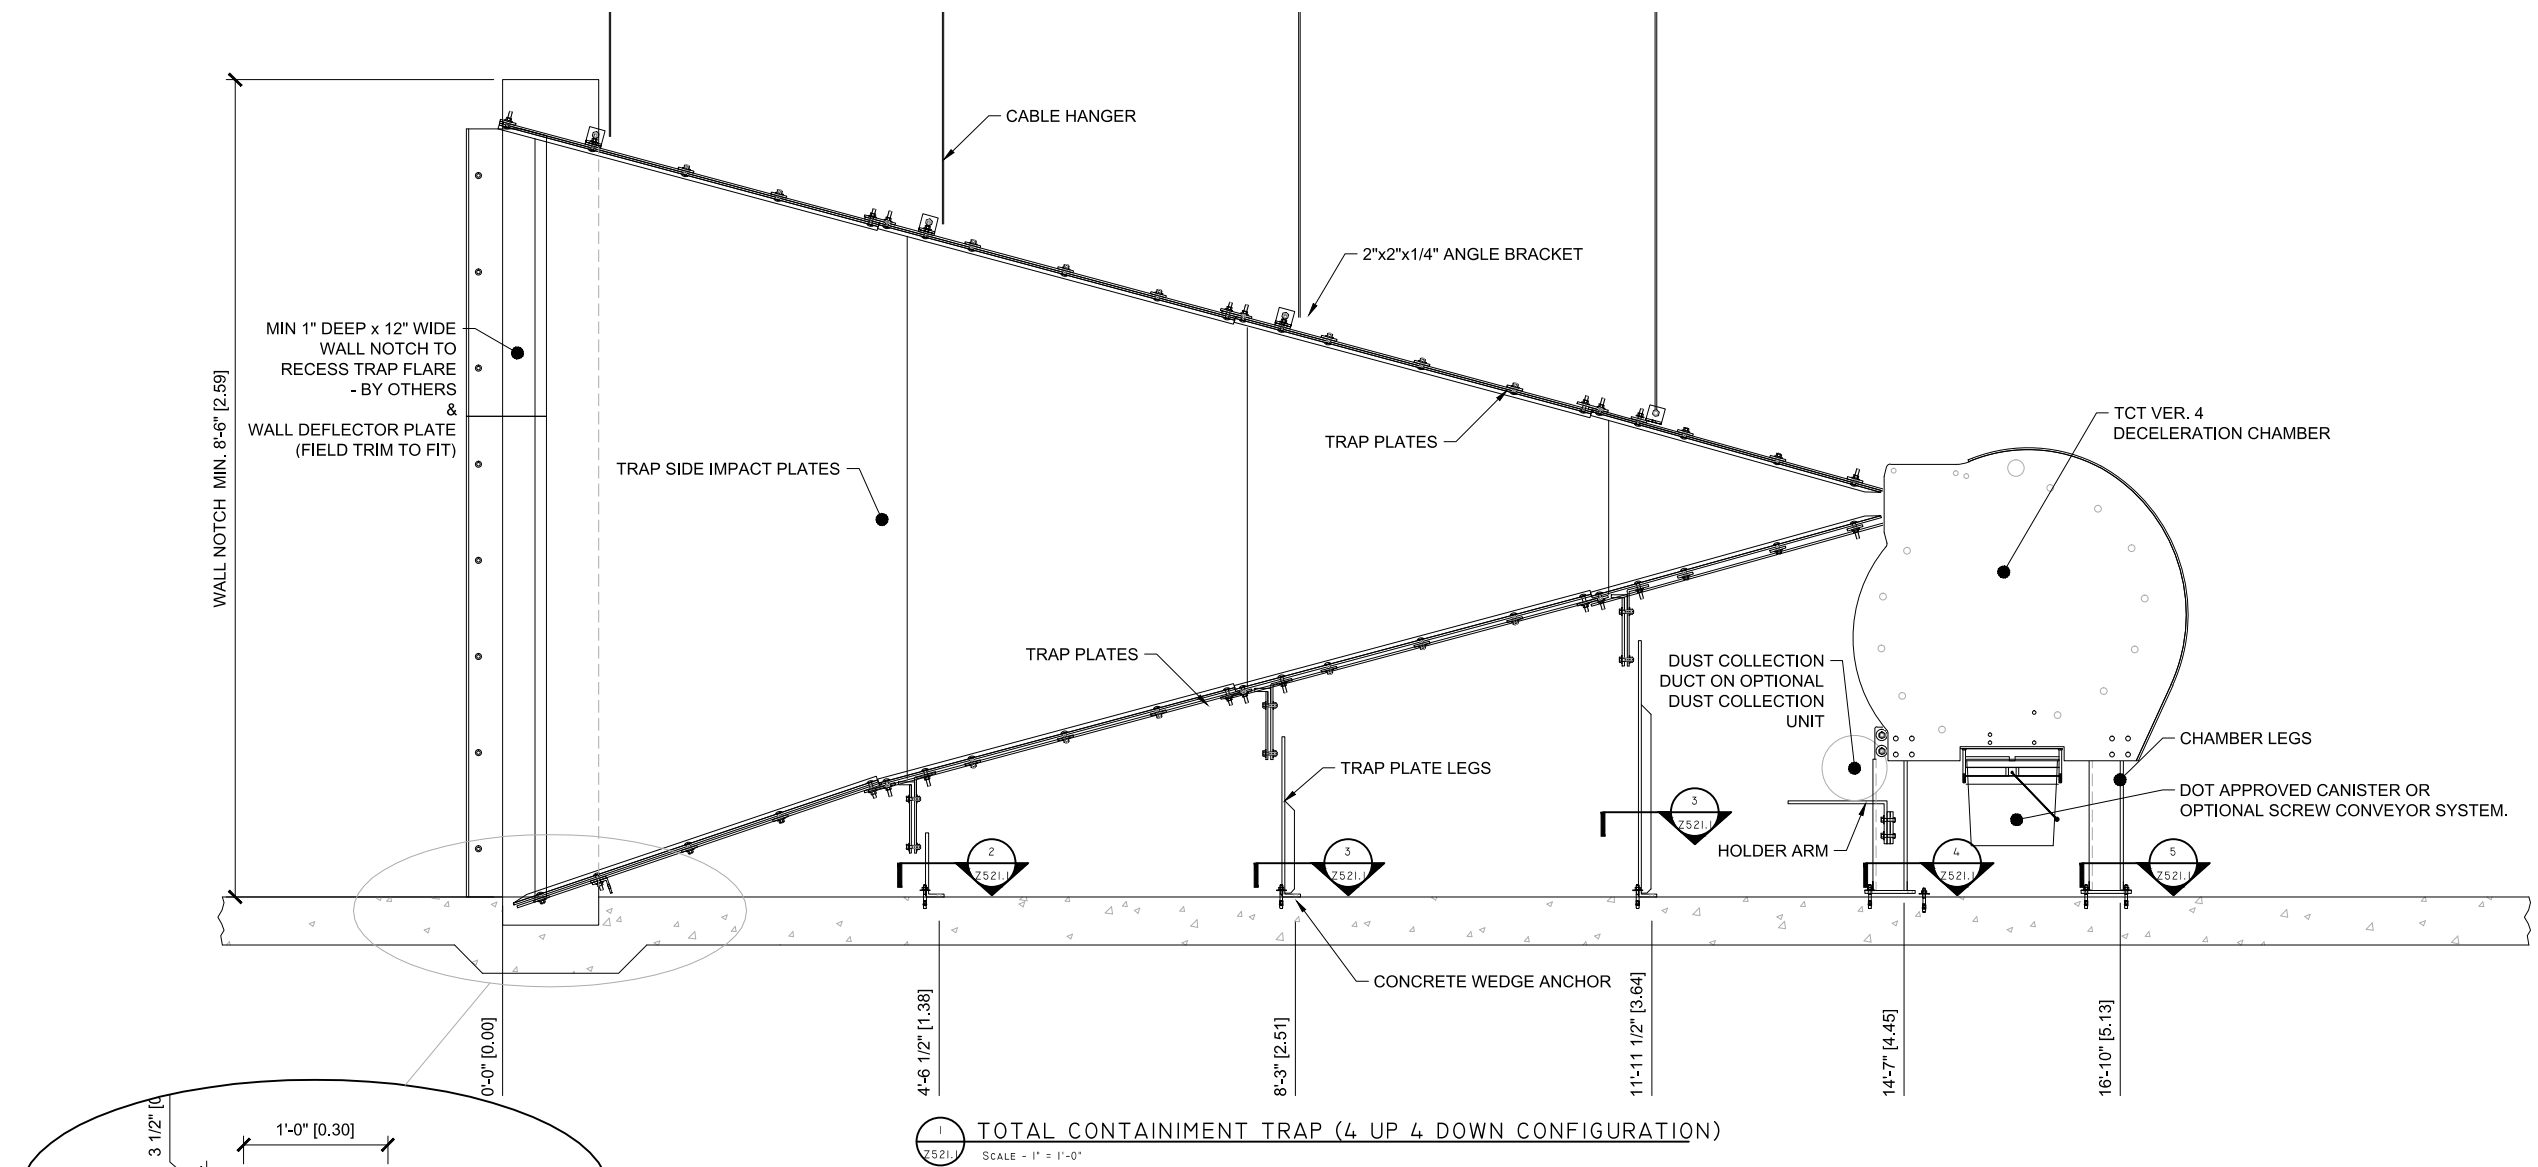


2 TRAP FRONT FOOT

SCALE - 6" = 1'-0"

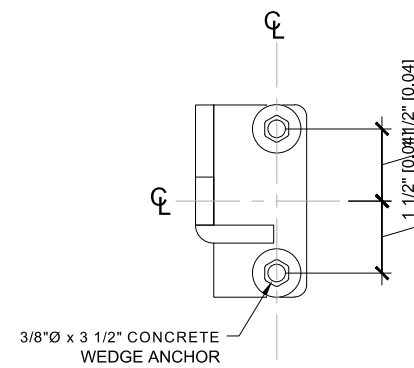


3 TRAP MIDDLE FOOT

SCALE - 6" = 1'-0"

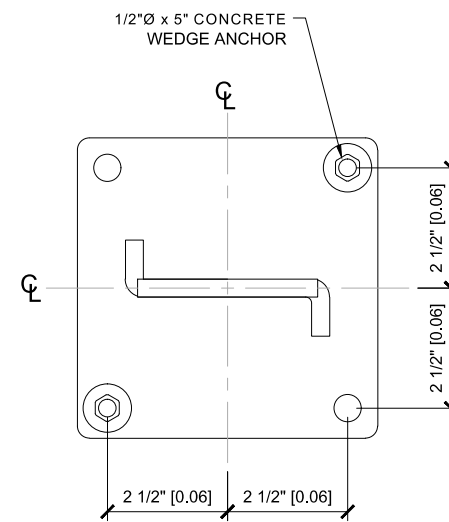

4 CHAMBER FRONT FOOT

SCALE - 6" = 1'-0"

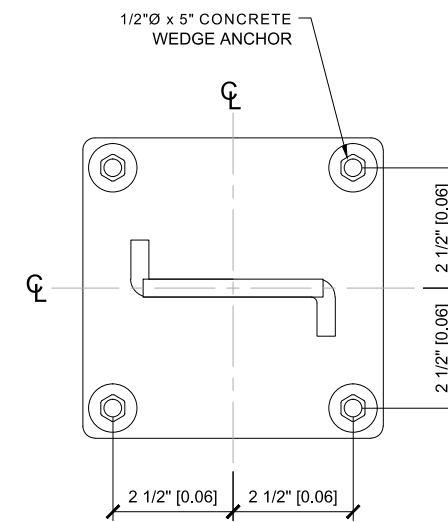

5 CHAMBER REAR FOOT

SCALE - 6" = 1'-0"