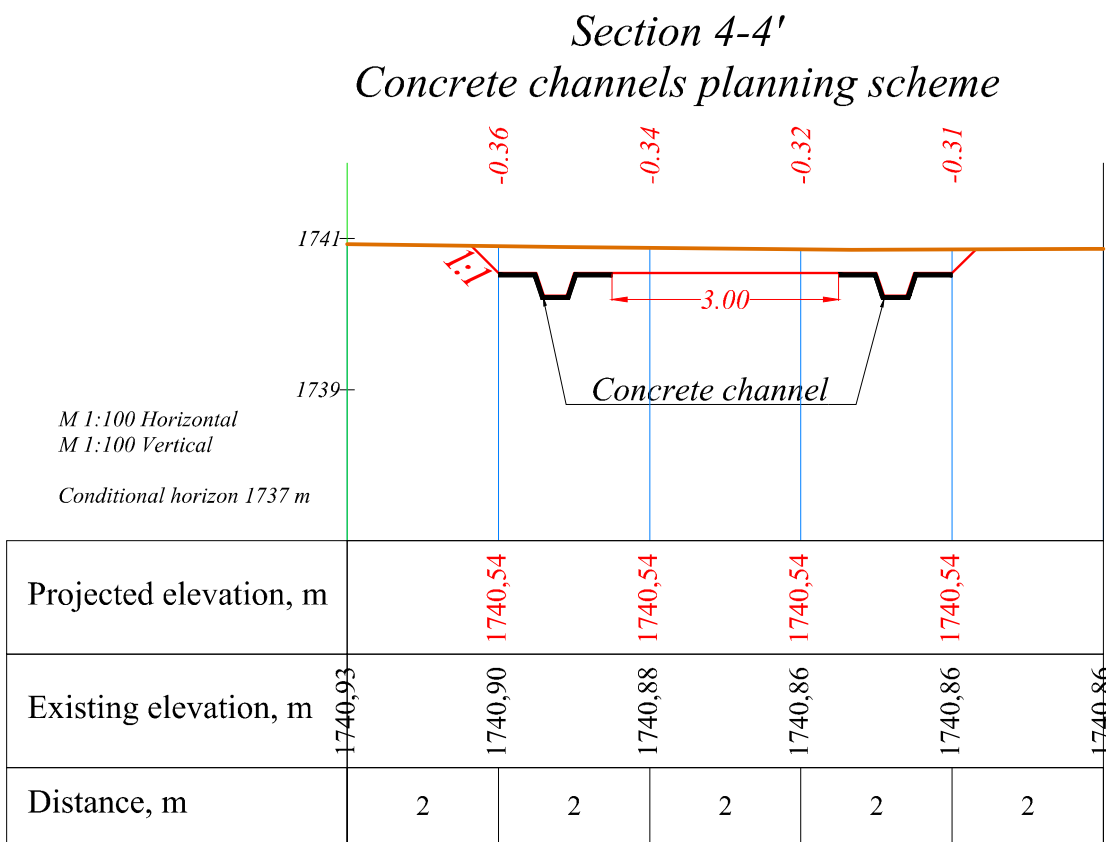
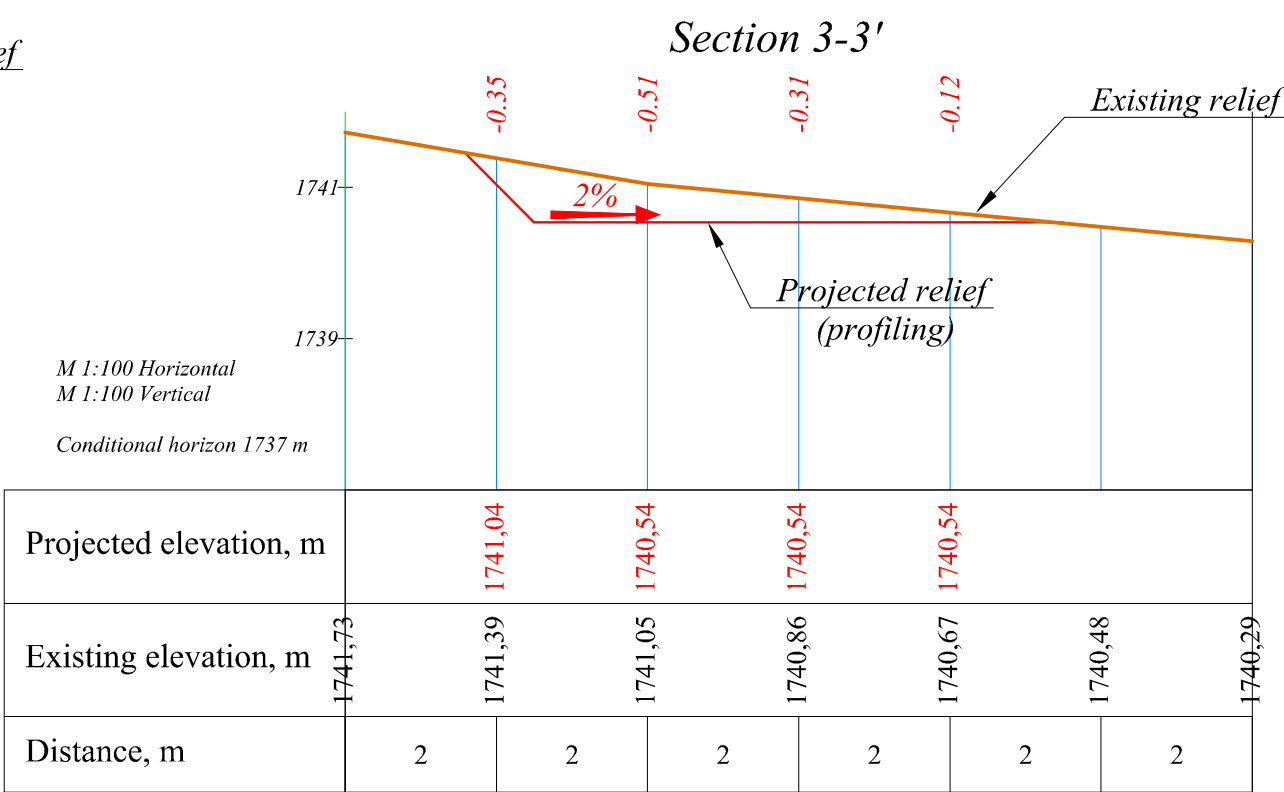
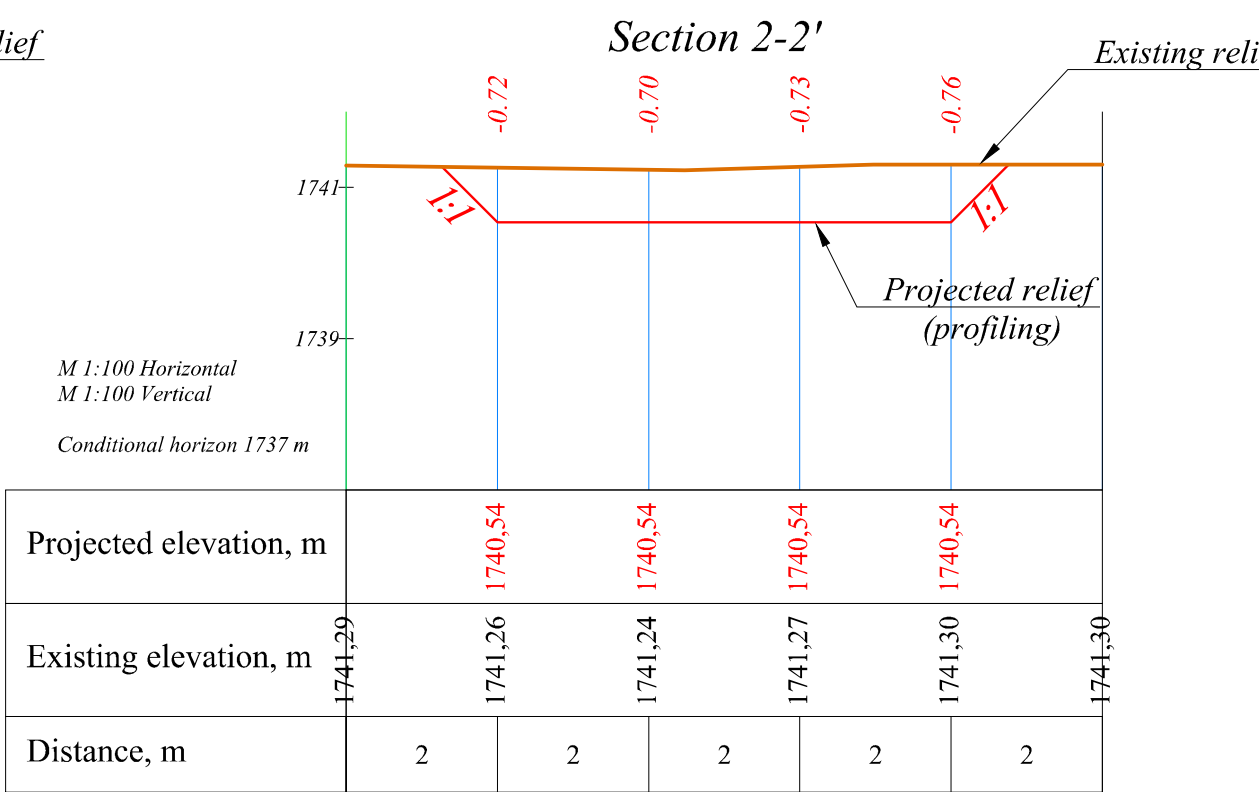
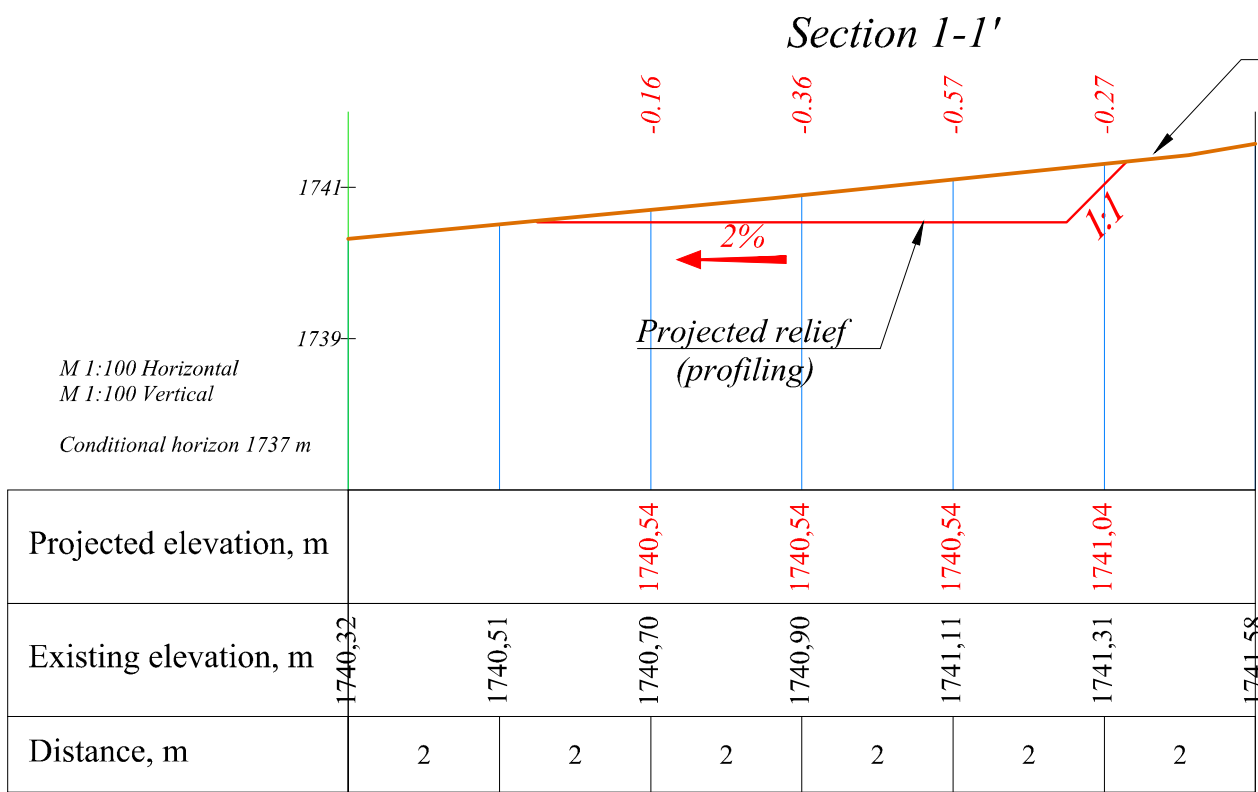
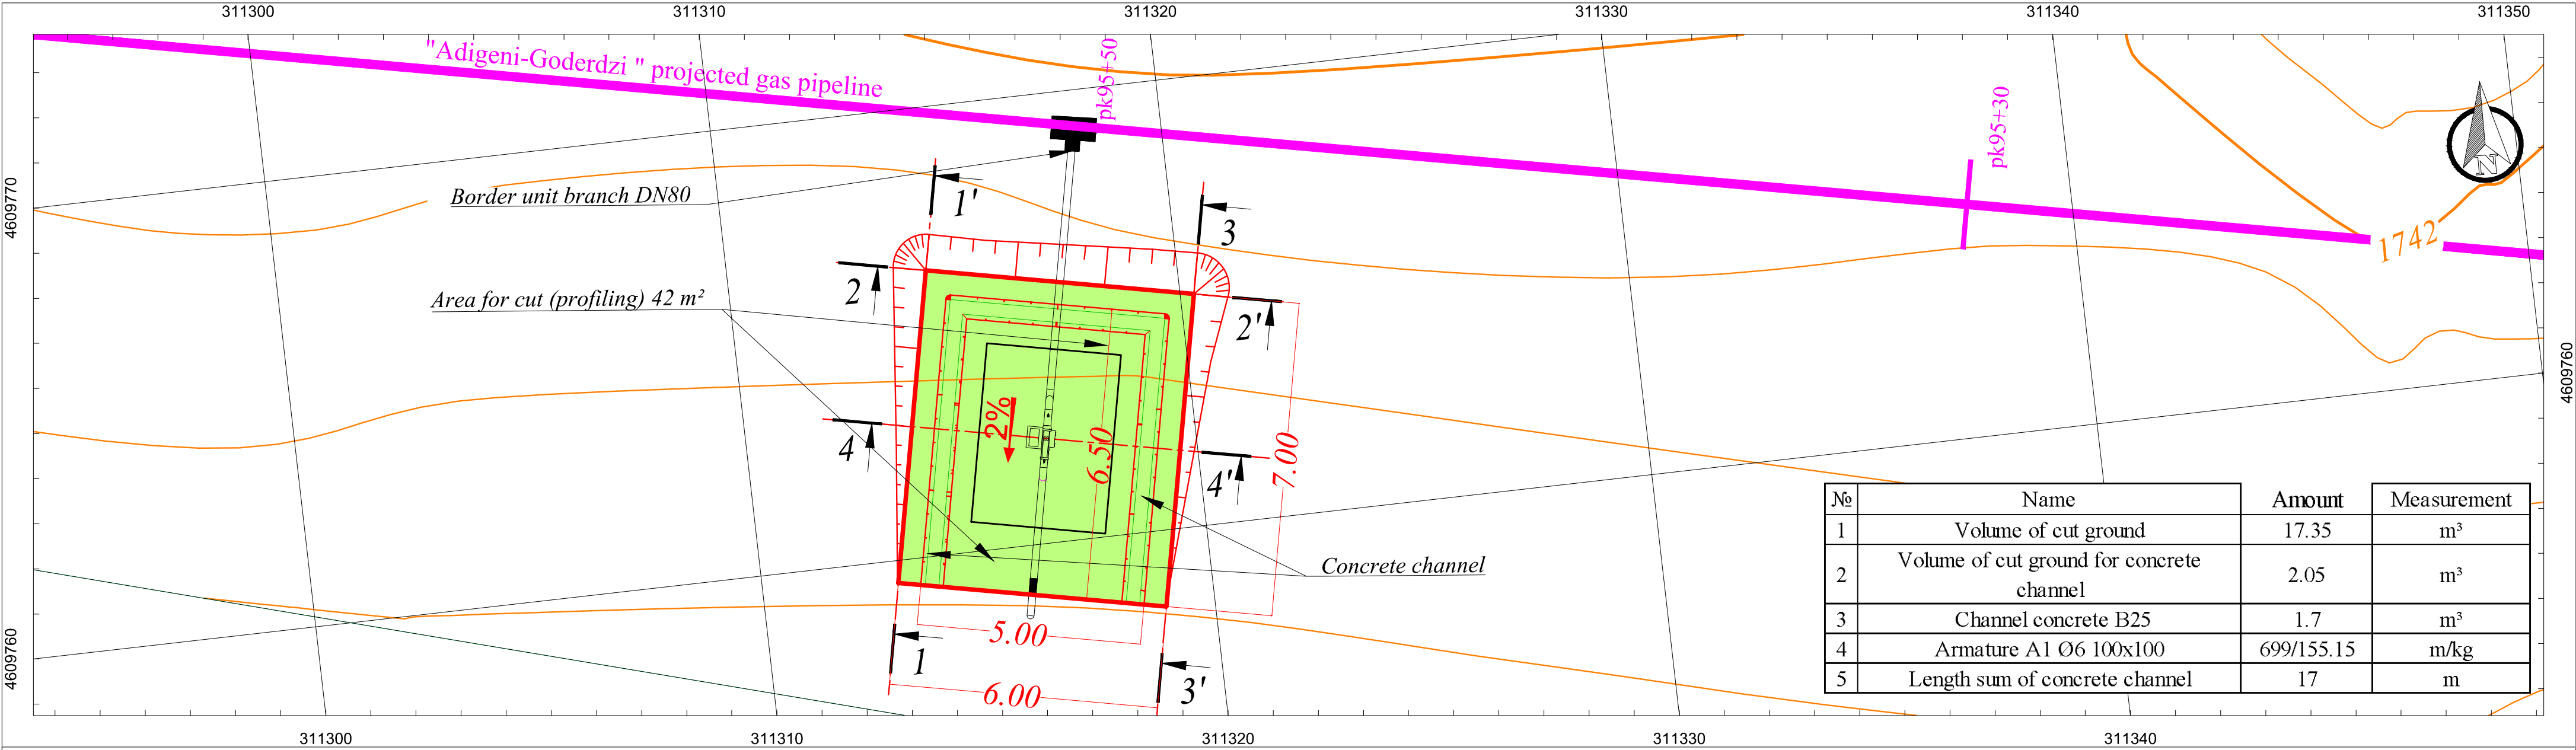


Note: The contractor shall ensure purchase and installation of all materials and equipment envisaged by the project and which will not be handovered to contractor by GOGC.

Note: Dimensions on the drawing are specified in meters.

Approved by	T. Javakhishvili			Adigeni - Goderdzi Gas Main Pipeline Construction Project		
Checked by	S. Kirakosovi			Site preparation drawing for valve unit of border branch. pk 95+50.00		
Designed by	T. Mrevlishvili					
Drawn by	S. Kirakosovi					
თარიღი /DATE	18/10/11	21/01/19			საქართველოს ნავთობისა და გაზის კორპორაცია GEORGIAN OIL & GAS CORPORATION	
REV.	A01	C01			Scale 1:100	
					DCC NUMBER :	
					SHEET No. შურისძის №	
					REV.	
					No: ADGO33-GS03-PL-DTL-00021	
					C01	