


Backfill trench breaker

Distance between barriers	
Angle (degree)	Length, L (meter)
9°	40
10°	31
11°	23
12°	19
13°	15
14°	13
15°	11
16°	10
17°	10
18°	8
19°	8
20°	8
21°	7
> 22°	6

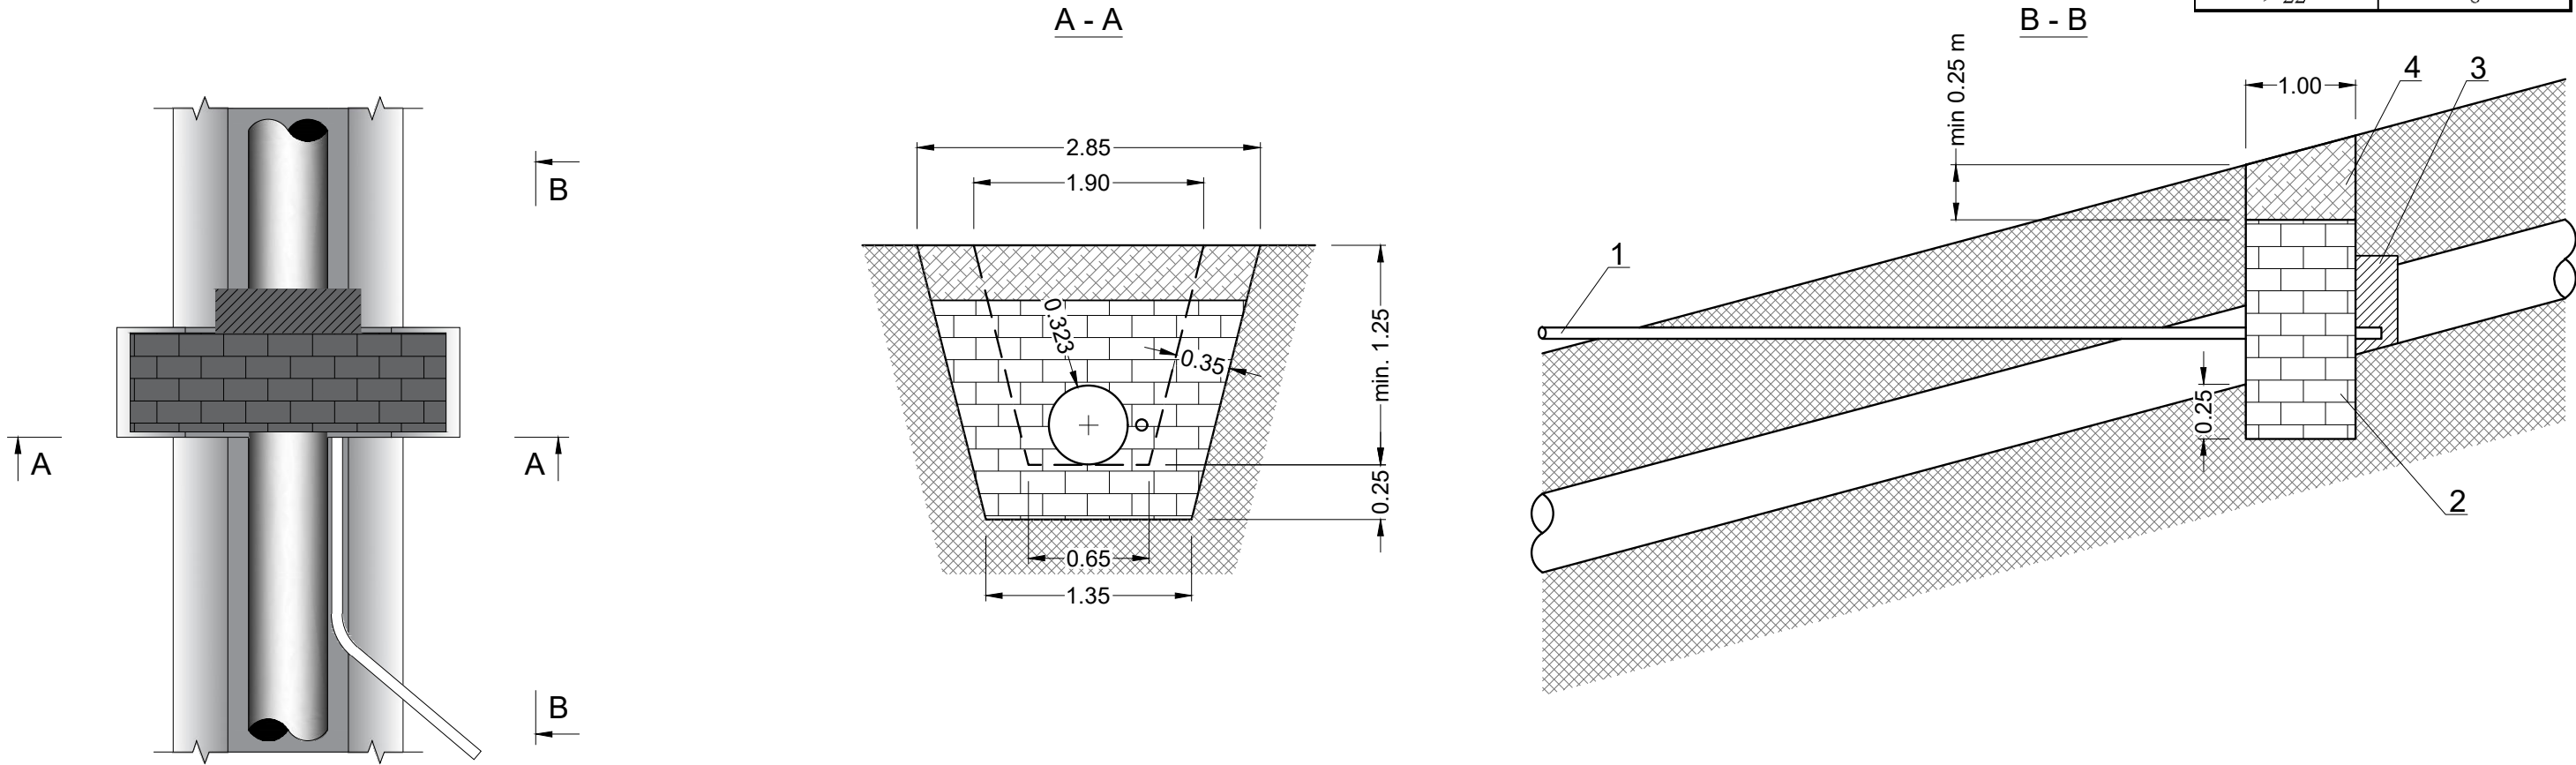

#	Tite	Technical parameters	Qty.	Unit
1	Pipe	Plastic pipe, D100 mm	10	m
2	Sack 500x300x135 მმ	Sand-cement	118	pcs
3	Gravel	0.025	-----	m³
4	Soil	Mineral	-----	-----

* All sizes are given for reference.

Note: The contractor shall ensure purchase and installation of all materials and equipment envisaged by the project and which will not be handovered to contractor by GOGC

Approved by	T. Javakhishvili	 საქართველოს ნავთობისა და გაზის კორპორაცია Georgian Oil & Gas Corporation	Adigeni - Goderdzi Gas Main Pipeline Construction Project	
Checked by	S. Kirakosovi		Backfill trench breaker	
Designed by	K. Teliashvili		DCC NUMBER: No: ADGO33-GS03-PL-STD-00007	
Drawn by	S. Kirakosovi		SHEET No. 000000 N	
REV.	A01	C01	C02	REV.
თარიღი/DATE	14/12/18	21/01/19	08/02/19	C01

FILESERVER\DIS\PROJECTS\SO\TH\ADGO33-CAD\STD\EN\ADGO33-GS03-PL-STD-00007_002.DWG STD - zqudrecbi Feb 08, 2019 - 4:46pm