



გეგმა

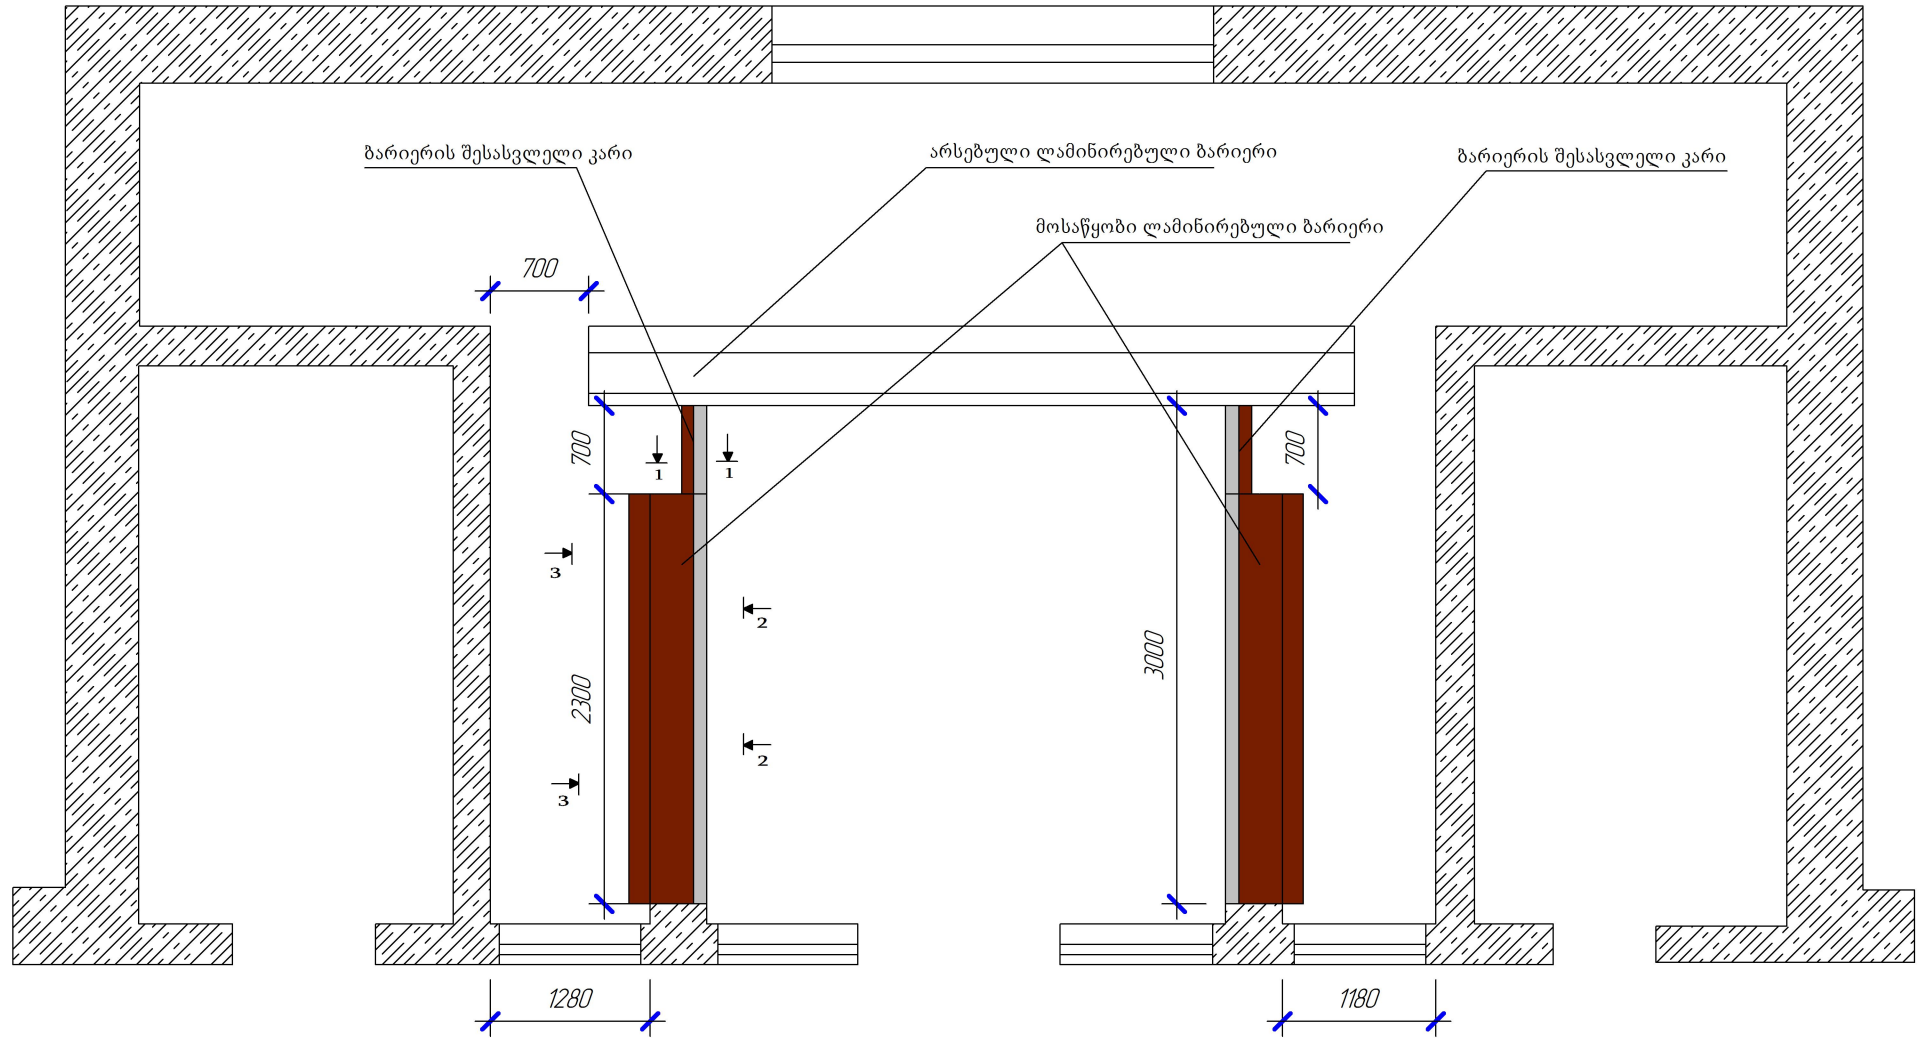


ქრილი


1-1

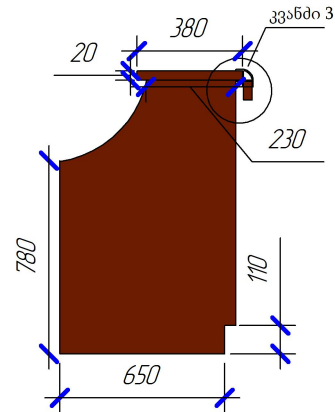


2-2

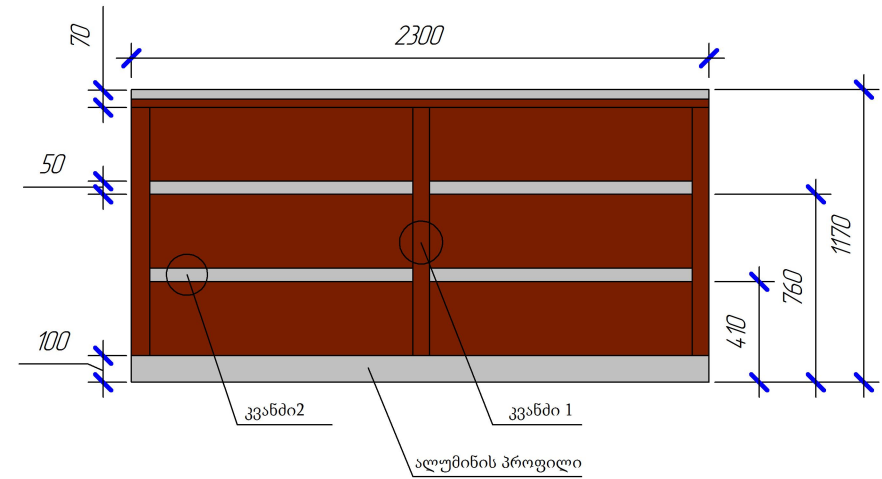


3-3

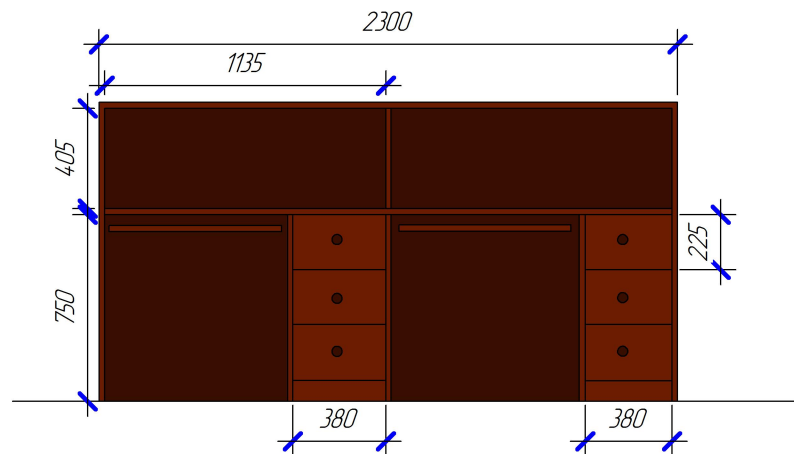

ჰანძი 1

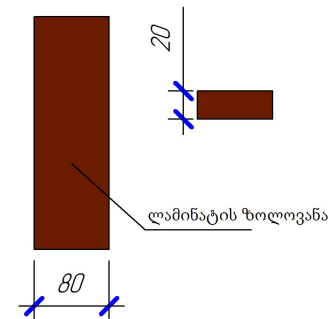

335d02

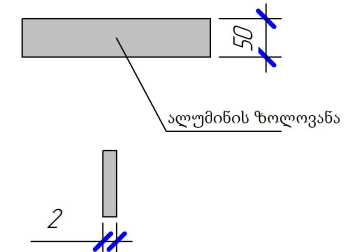

ဒုတိယ ၃

