

1-სართული

3 750

25,58 m²
H 3.80

6 820

3 750

10,88 m²
H 3.80

2 900

3 750

10,50 m²
H 3.80

2 800

Architectural floor plan of a building, showing room layouts, dimensions, and areas. The plan includes a kitchen (სართული) and a dining area (კიბის უჯრედი). The layout shows a central corridor connecting various rooms, including a large hall, a kitchen, and several smaller rooms. The plan is detailed with dimensions and area calculations.


Room Details:

- Room 1: 30.24 m², H 3.15
- Room 2: 27.75 m², H 3.15
- Room 3: 10.91 m², H 3.15
- Room 4: 2.73 m², H 3.15
- Room 5: 2.73 m², H 3.15
- Room 6: 64.68 m², H 3.15
- Room 7: 48.12 m², H 3.10
- Room 8: 49.52 m², H 3.10
- Room 9: 62.34 m², H 3.10
- Room 10: 39.60 m², H 2.70
- Room 11: 8.84 m², H 3.15
- Room 12: 6.30 m², H 3.15
- Room 13: 24.17 m², H 4.00
- Room 14: 8.43 m², H 4.00
- Room 15: 3.15 m², H 4.00
- Room 16: 56.84 m², H 3.15
- Room 17: 21.98 m², H 3.15
- Room 18: 33.72 m², H 3.60
- Room 19: 14.24 m², H 3.15
- Room 20: 23.48 m², H 2.70
- Room 21: 14.19 m², H 2.70
- Room 22: 9.70 m², H 2.70
- Room 23: 1.77 m², H 3.00
- Room 24: 21.46 m², H 2.80
- Room 25: 22.28 m², H 2.80
- Room 26: 10.55 m², H 2.80

Architectural floor plan of a building. The plan includes the following rooms and their details:

- Room 1:** 30.24 m², H 3.15
- Room 2:** 27.75 m², H 3.15
- Room 3:** 10.91 m², H 3.15
- Room 4:** 2.73 m²
- Room 5:** 2.73 m²
- Room 6:** 64.68 m², H 3.15
- Room 7:** 39.60 m², H 2.70
- Room 8:** 8.84 m², H 3.15
- Room 9:** 6.30 m², H 3.15
- Room 10:** 24.17 m², H 4.00
- Room 11:** 8.43 m², H 4.00
- Room 12:** 3.15 m², H 4.00
- Room 13:** 56.84 m², H 3.15
- Room 14:** 21.98 m², H 3.15
- Room 15:** 33.72 m², H 3.60
- Room 16:** 14.24 m², H 3.15
- Room 17:** 23.48 m², H 2.70
- Room 18:** 14.19 m², H 2.70
- Room 19:** 9.70 m², H 2.70
- Room 20:** 48.12 m², H 3.10
- Room 21:** 49.52 m², H 3.10
- Room 22:** 62.34 m², H 3.10

The plan also shows a kitchen area (სართული) and a staircase (კიბის უჯრედი). Dimensions are provided for various rooms and corridors.

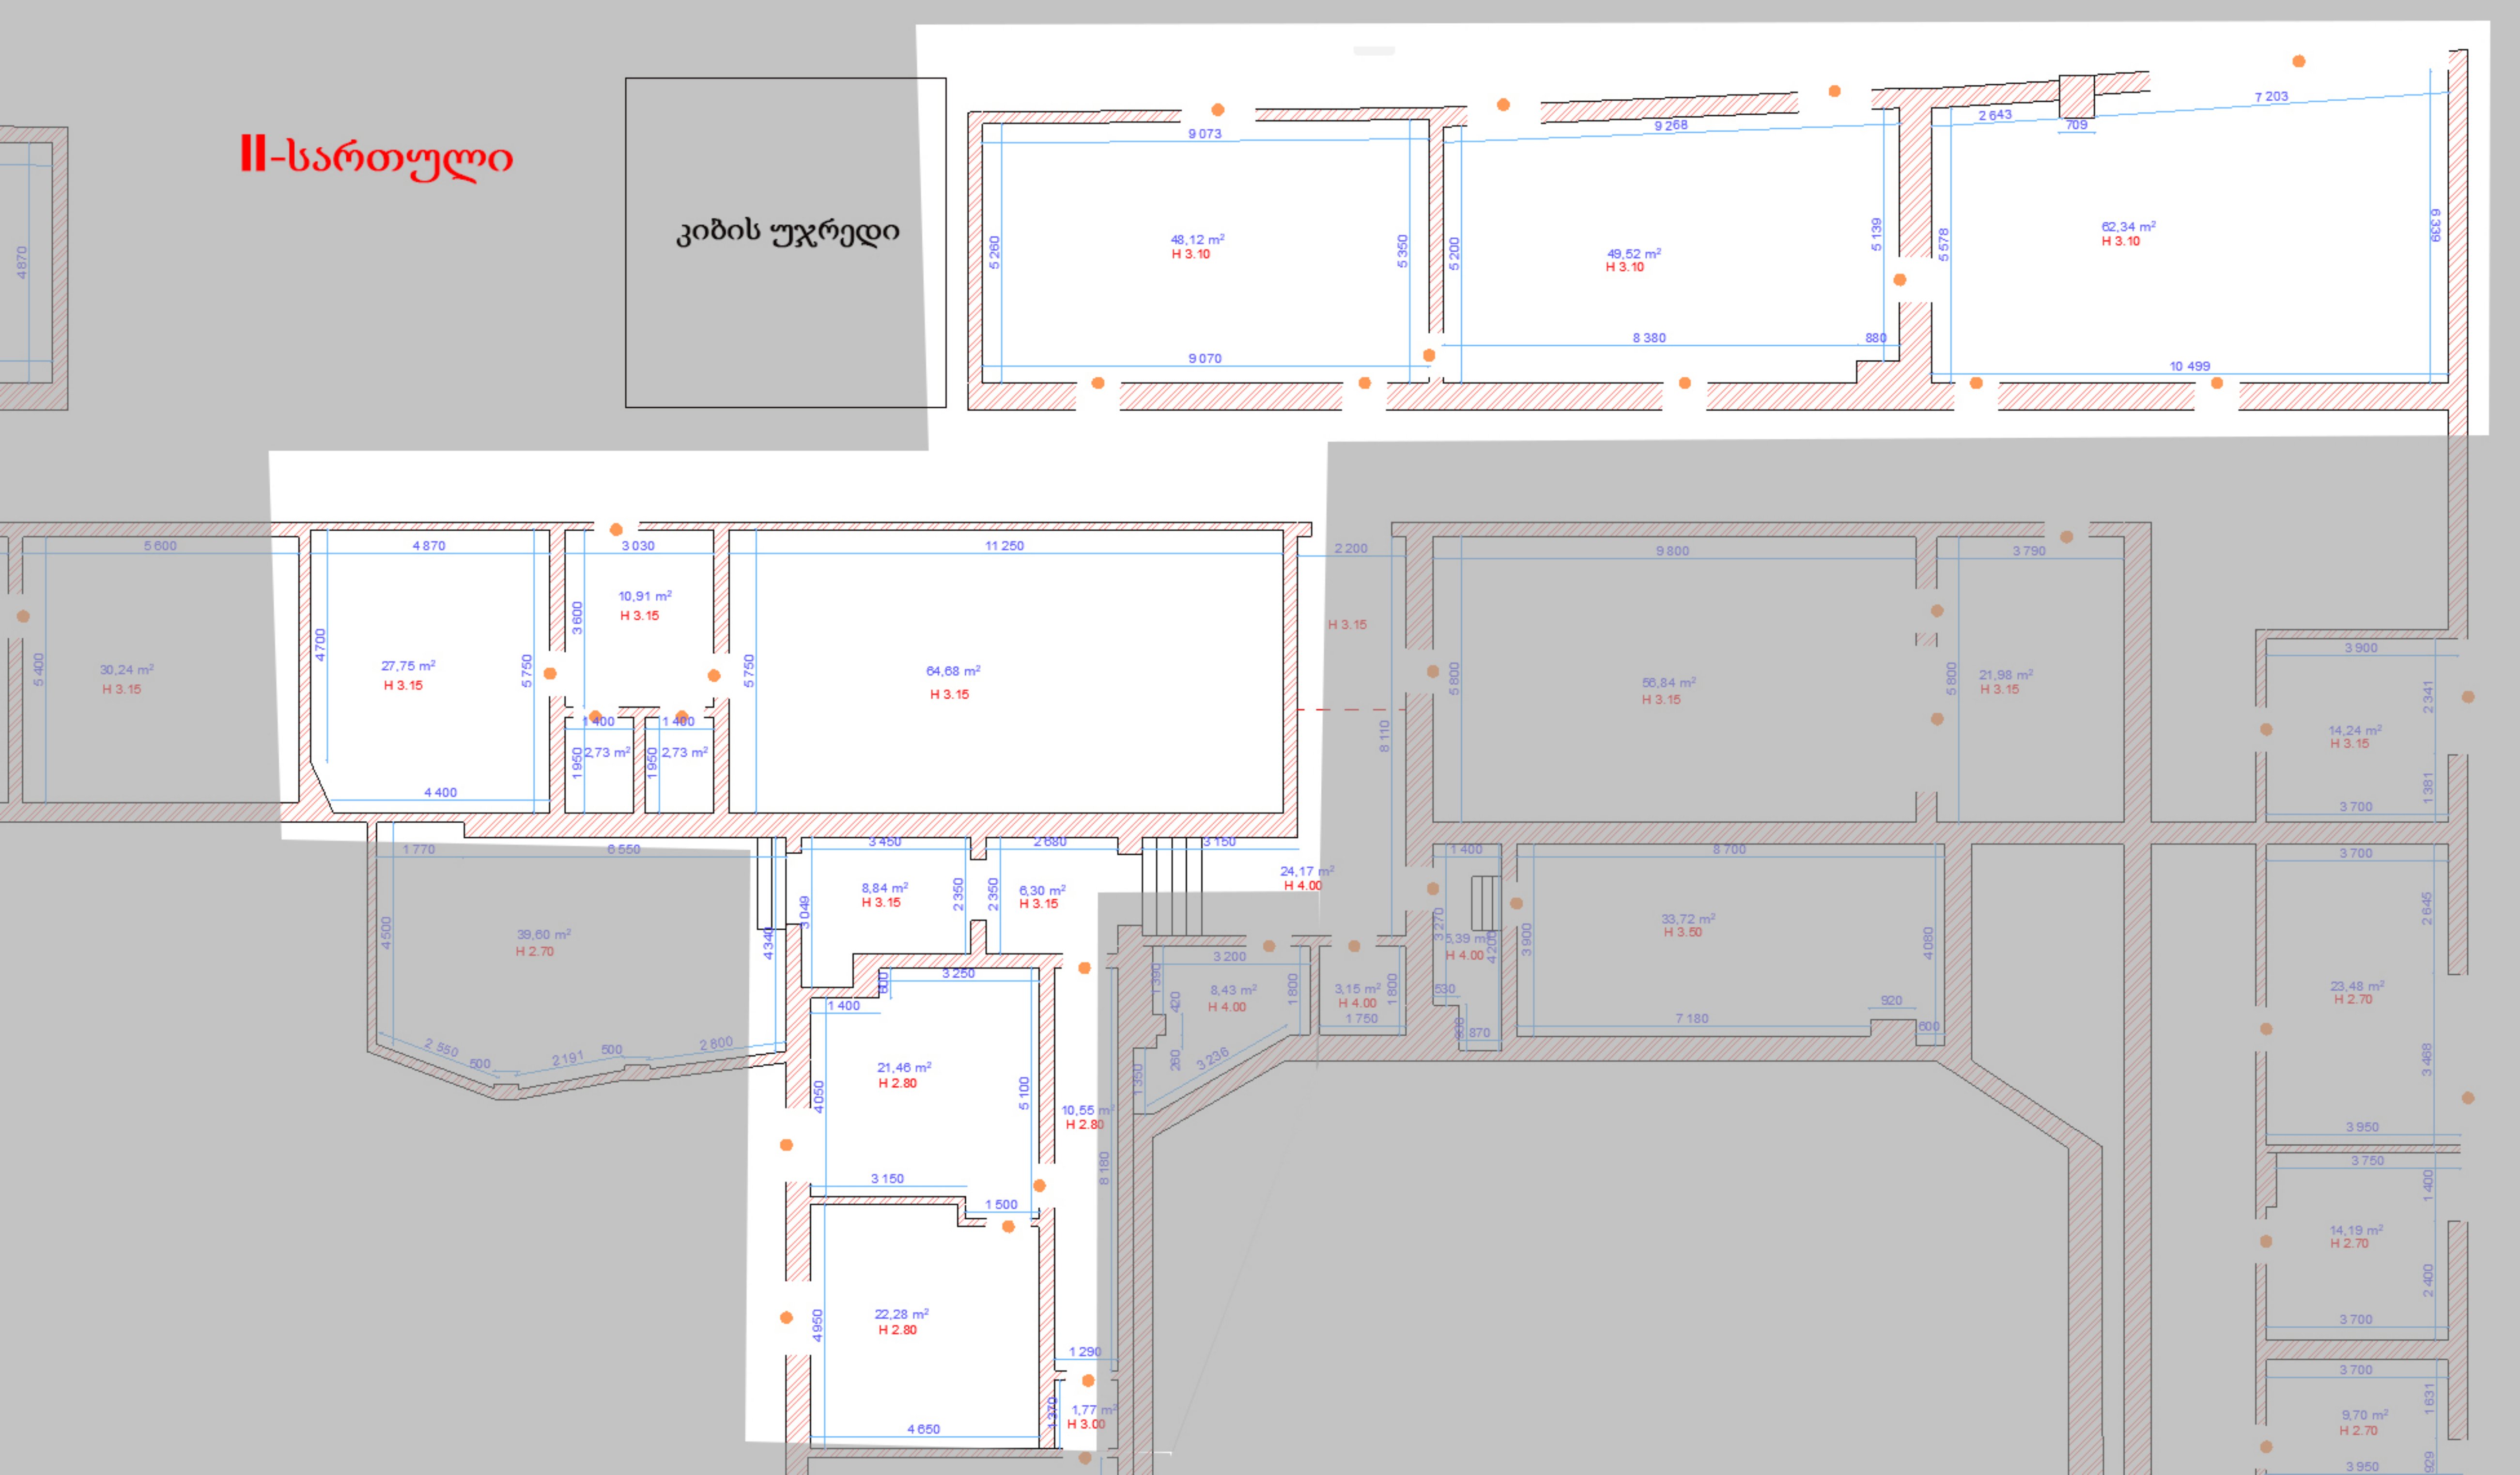

III-სართული

კიბის
უჯრედი

5 064

5 273

5 274

5 297

5 291

24,8 m²
H 3.10

5 950

5 950

4 100