


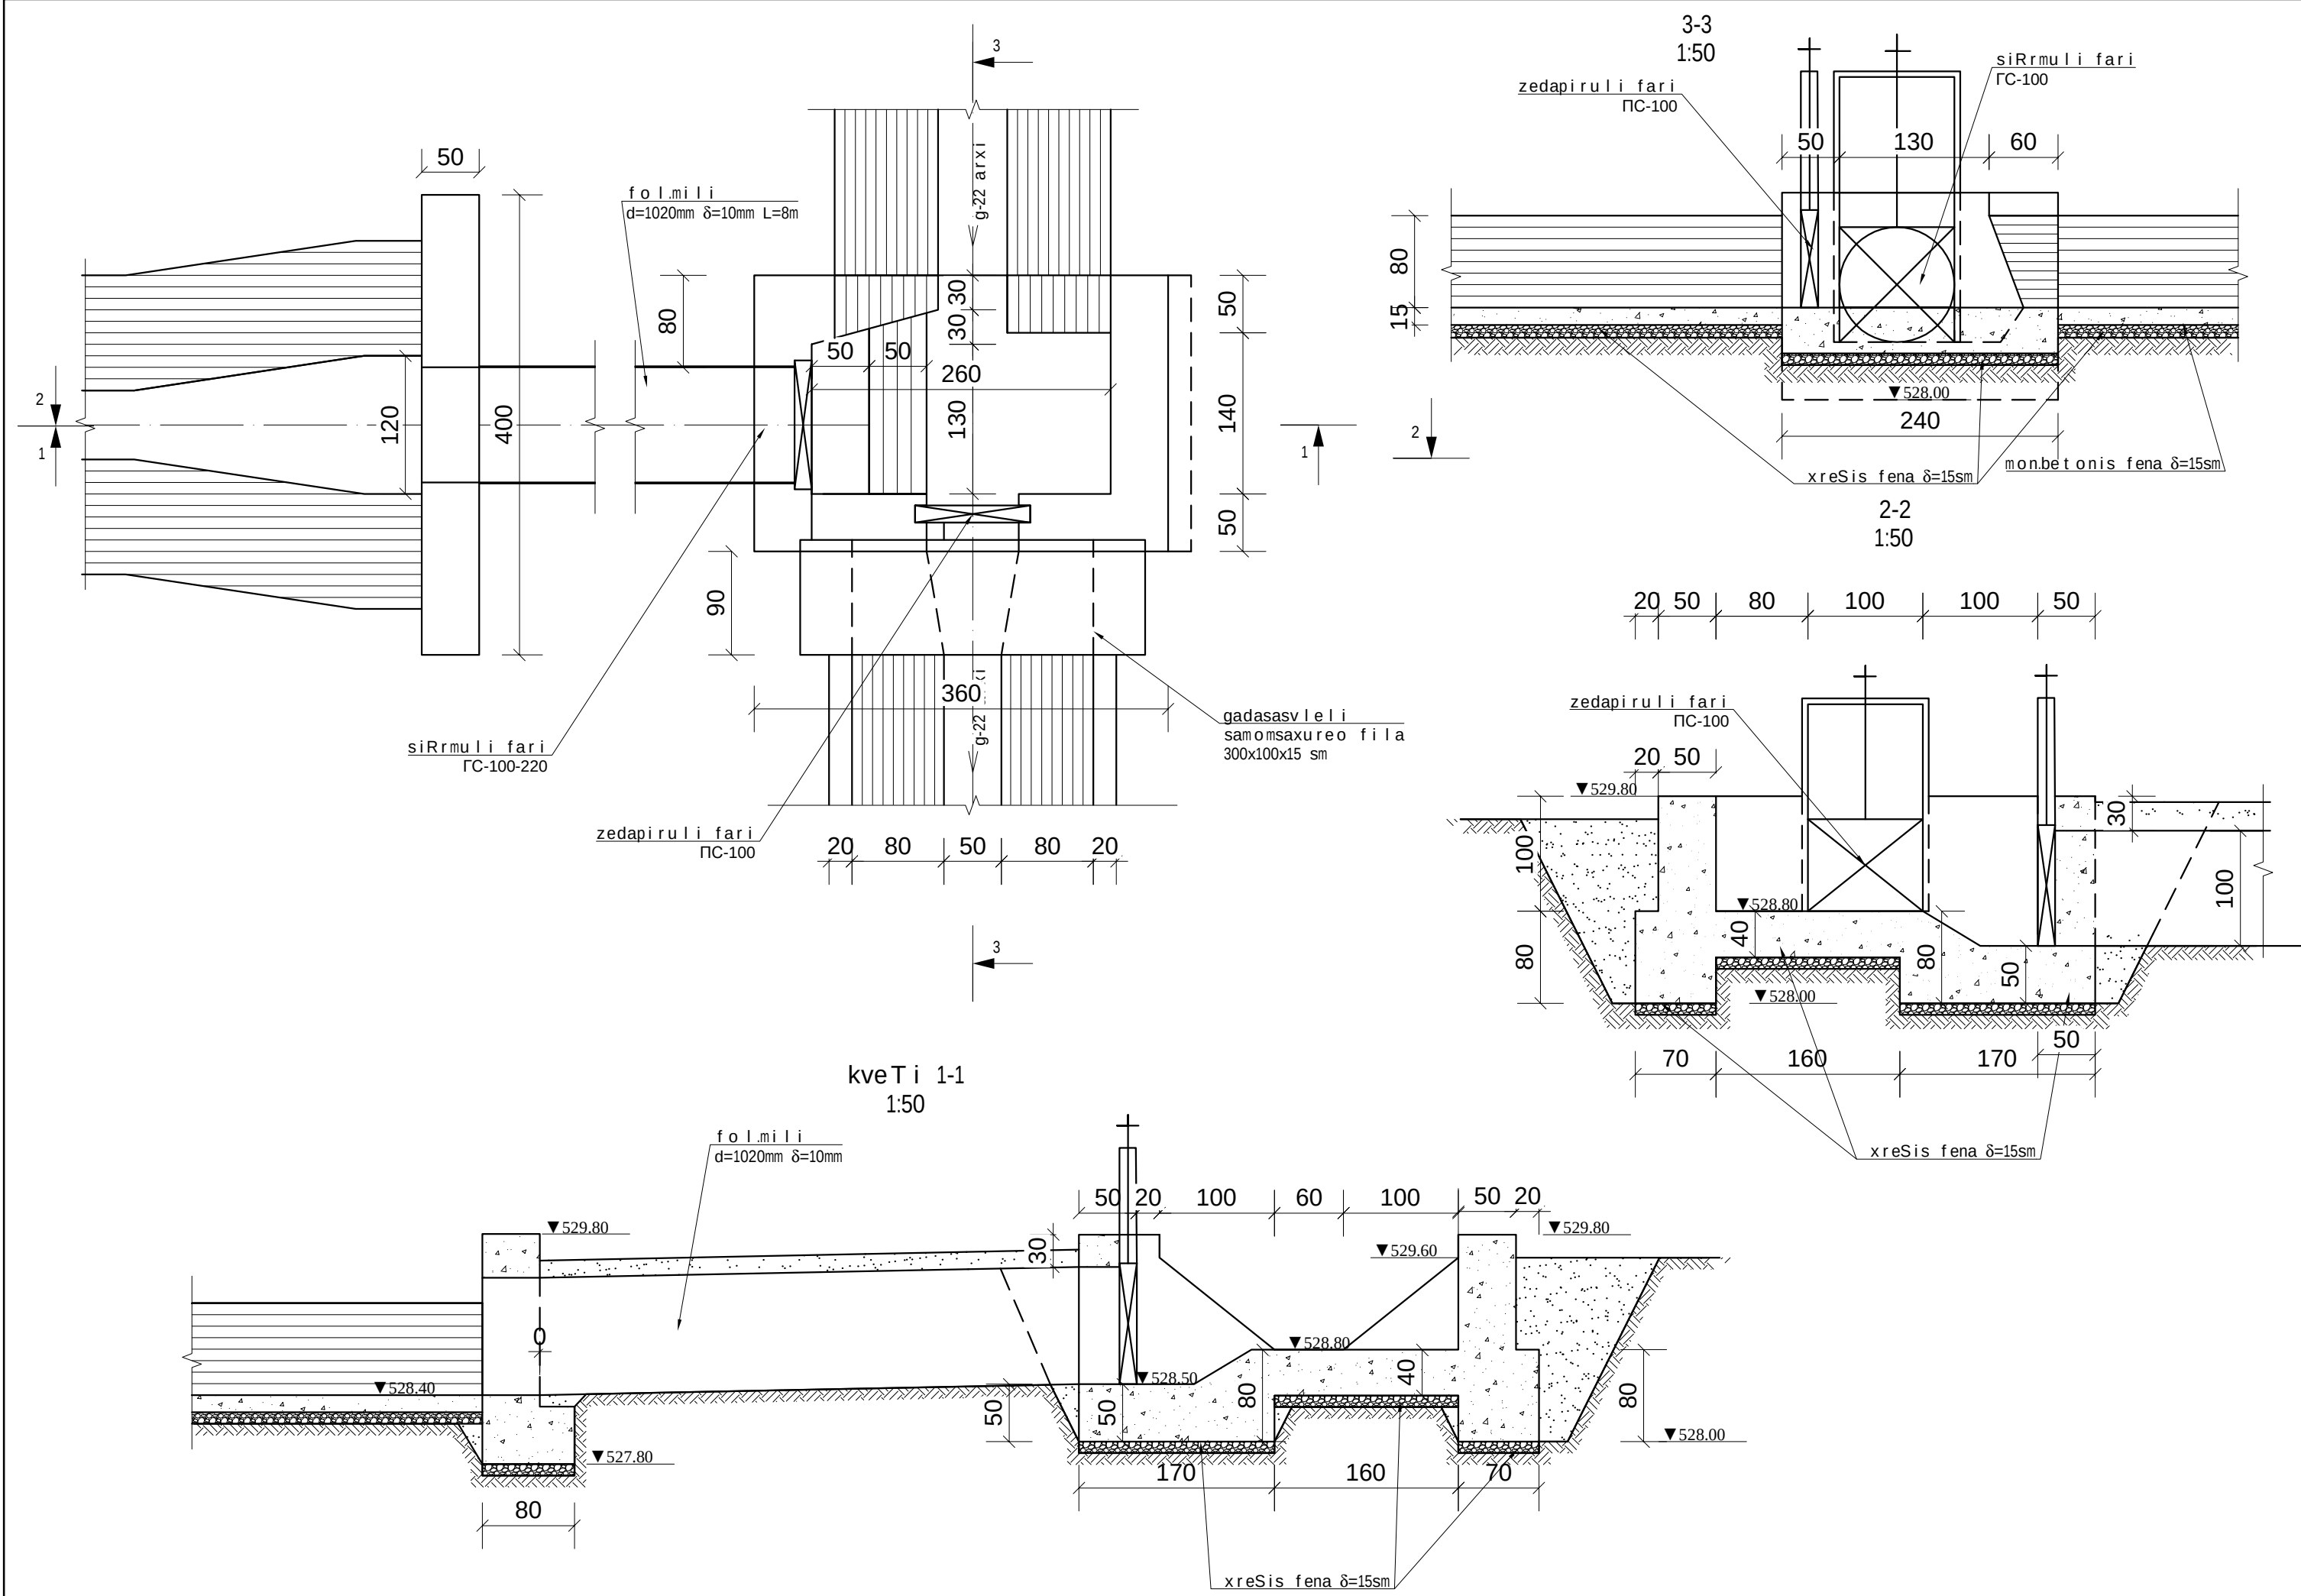

#	SamuSaos dasaxe leba	ganZ.	raod.
1.	III jg. grunTis damuSaveba 0,65 m³ CamCis moc. eqskavatoriT qvabulSi, grunTis adgilze dayriT	m³	9,0
2.	III jg. grunTis damuSaveba 0,65 m³ CamCis moc. eqskavatoriT tranSeaSi, gamyvani milis mosawyobad	m³	32
3.	III jg. grunTis saboloo damuSaveba xeliT, qvabulsa da tranSeaSi	m³	1,4
4.	xreSis momzadeba wyalgamSvebis betonis konstruCiis qveS δ=15 sm	m³	1,3
5.	Wis kedlebis saZirkvelis nawilis dabetoneba monoliTuri betoniT B-20 W-6, F-100	m³	3,6
6.	Wis kedlebis zeda nawilis dabetoneba monoliTuri betoniT B-20 W-6, F-100	m³	4,2
7.	Ziris filis dabetoneba monoliTuri betoniT B-20 W-6, F-100	m³	2,0
8.	gadasasvleli rkinabetonis filis sayrdenebis mowyoba monoliTuri betoniT B-20 W-6, F-100	m³	0,8
9.	milxidis gamosasvleli saTavisis mowyoba monoliTuri betoniT B-20 W-6, F-100	m³	2,2
10.	gadasasvlelis mowyoba anakrebi rkinabetonis filiT, zoma 1,0x3,4x0,2 m. (armatura: Ø16 mm. 33 m. 52,1 kg. Ø8 mm. 16,0 m. 6,4 kg. sul armatura 58,5 kg.)	m³	0,68
11.	betonis kedlebis gare (miwasTan SexebaSi myofi) zedapiris hidroizolacia ori fena bitumiT SeRebviT	m²	16,0
12.	foladis milis d=1020 mm δ=10 mm, L=8,0 m. montaJli tranSeaSi normaluri antikorozii izolaciiT	m.	8,0 1992,8
12.	zedapiruli faris TC-100-100 H=2,2 m. montaJi	kg	137,2
12-1	faris Casatanebeli CarCo	kg	56,5
12-2	fari	kg	60,0
12-3	faris samagri detalesi	kg.	1,4
12-4	amwe-meqanizmi (0,5 B)	kg	17,5
12-5	faris hidrosaizolacio rezina	kg	1,8
13.	siRmul i faris TC-100-220 montaJi	kg	212,8
13-1	faris Casatanebeli CarCo	kg	103,2
13-2	fari	kg	64,2
13-3	faris samagri detalesi	kg.	2,2
13-4	amwe-meqanizmi (1 B)	kg	40,2
13-5	faris hidrosaizolacio rezina	kg	3,0
14.	farebis SeRebva zeTovani saRebavis ori feniT (ori fari)	m²	8,5
15.	grunTis ukuCayra buldozeriT 10 m-ze gadaadgilebiT	m³	16,0
14.	adre damuSavebuli grunTis ukuCayra xeliT	m³	2,4
15.	morCenili grunTis adgilze mosworeba buldozeriT 10 m-ze gadaadgilebiT	m³	14,0
SeniSvna: wyalgamSvebis adgilis ekal-bardebisa da buCqnarisagan gawmenda, wyalgamSvebTan mimdebare arxis monakveTebze mopirkeTebis mowyoba Sedis Sesabamisi arxebis mowyobis samuSaoTa saerTo moculobebSi.			

SeniSvna
kvanZis ganTavseba ixileT g-22 arxis
gegmaze f.2-1-1 da g-22 arxis grZiv
profilze f. 2-2-1

qveno sangoris sarwyavi sistemis marcxena magistraluri arxis g-22 gamanawileblis reabilitacia g-22-2 arxis wyalmimRebi kvanZi g-22 arxis pk34+21-ze	furceli 2-4-3
---	------------------