


g-22-3-1

masS tabi  
ho r:1:2000  
ver t. 1-100

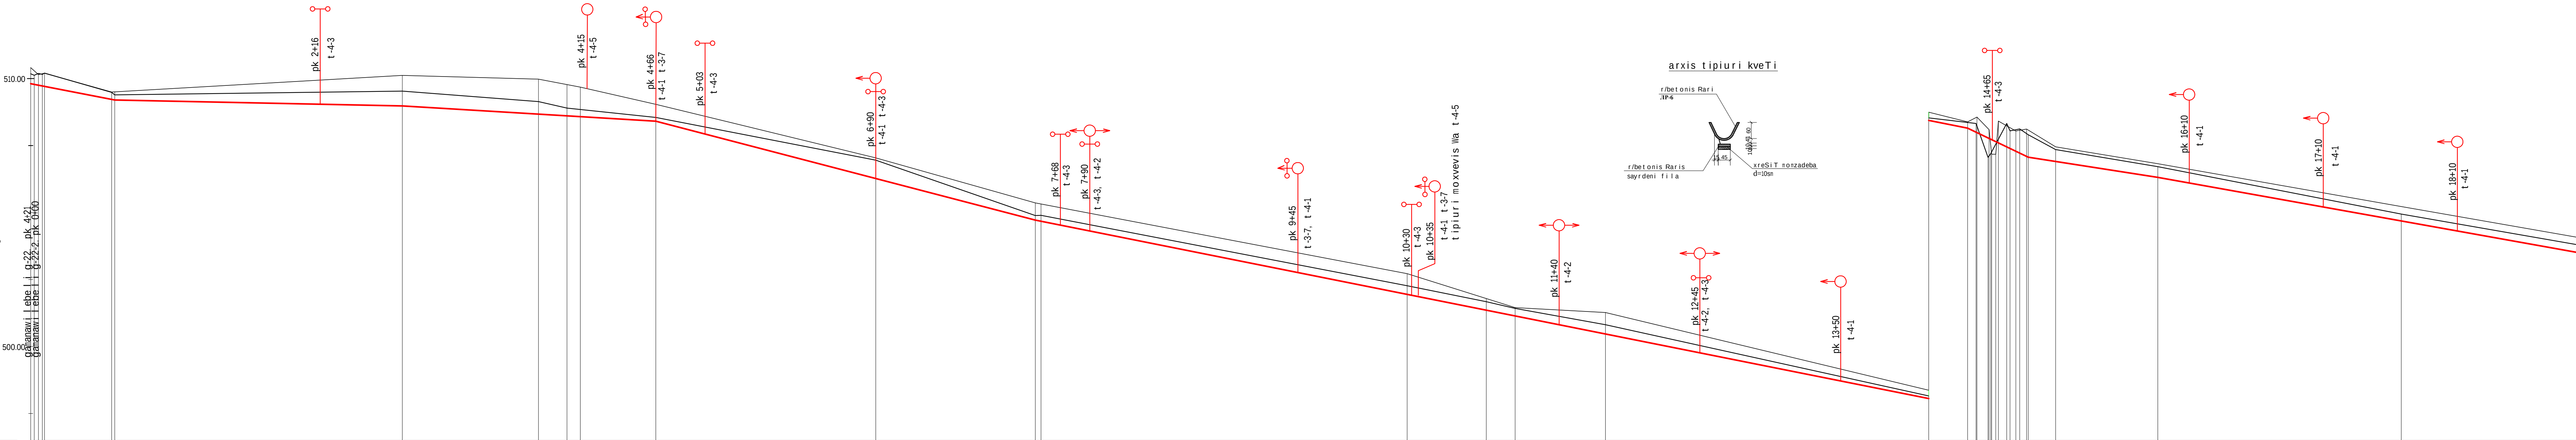

pirobiTi aRniSvnebi

-  - calmxrivi wyalganSvebi
-  - ormxrivi wyalganSvebi Semtbo raviT
-  - mi l xidi
-  - bo lo wyal sagdebi

arxis trasis gawmenda ekal-bardisa da lelqasigan. Zveli dazianebuli nagebobebis narenebis, mongreva da gatana, dazianebuli da arxis trasaze dayrili paraboluri Rarebis narenebis gatanaaxali arxis moyyoba l-r-6 paraboluri Rarebis gamoyenebiT, arxe saproeqto nagebobebis (wyalganSvebebi, mi l xidebi, xidebi da sxva) moyyoba

SeniSvna  
sareabilitacio sarwyavi sistemis saerTo gegna m. 1:10000, ix. f. 1  
g-22-3-1 gamanawilebeli arxis gegna, m. 1:1000 ix. f. 7-1;  
g-22-3-1 arxis grZivi profil i pk 19+00-dan arxis bolonde (pk 45+68) ix. f. 7-2-2  
arxis ganivi kveTebi ix. f. 7-3-1+7-3-6  
sareabilitacio sarwyav arxe mosawyobi tipiuri nagebobebis naxazebi ix. f. 12;  
g-22-3-1 arxe Sesasrulel samasaoT moculobebis uwysis ix. f. 7-2-2.

|                                  |                            
|----------------------------------|----------------------------|--------|--------|--------|--------|--------|--------|--------|--------|--------|--------|--------|--------|--------|--------|--------|--------|--------|--------|
| saproeqto RonisZiebebi           |                            |        |        |        |        |        |        |        |        |        |        |        |        |        |        |        |        |        |        |
| hidravlikuri elementebi          |                            |        |        |        |        |        |        |        |        |        |        |        |        |        |        |        |        |        |        |
| noTxris siRne                    | 0.48                       | 0.29   | 0.26   | 0.34   | 0.42   | 0.55   | 0.54   | 0.47   | 0.29   | 0.14   | 0.25   | 0.42   | 0.58   | 0.68   | 0.37   | 0.17   | 0.23   | 0.25   | 0.27   |
| ganZilebi                        | 63                         | 214    |        |        |        | 189    |        |        |        |        |        | 284    |        |        |        |        | 695    |        |        |
| arxis Ziris saproeqto niSnu lebi | 509.61<br>509.70           | 509.20 | 509.16 | 509.11 | 509.06 | 508.98 | 508.91 | 508.67 | 508.61 | 508.41 | 507.97 | 507.32 | 506.67 | 506.28 | 505.37 | 504.72 | 504.22 | 503.72 | 503.22 |
| arxis bernis niSnu lebi          | 510.41<br>510.15<br>510.20 | 509.50 |        |        |        | 510.12 |        | 509.98 | 509.68 | 509.04 |        | 507.04 |        |        |        | 505.36 | 502.72 |        | 501.45 |
| arxis Ziris niSnu lebi           | 510.18                     | 509.49 | 509.42 | 509.45 | 509.48 | 509.52 | 509.53 | 509.45 | 509.25 | 509.14 | 508.90 | 508.68 |        |        |        | 507.74 | 507.25 | 506.96 | 505.74 |
| ganZilebi                        | 0                          | 50     | 2      | 37     | 1      | 77     | 23     | 79     | 21     | 10     | 56     | 34     | 5      | 30     | 70     | 7      | 50     | 50     | 8      |
| pketebi                          | 0                          | 1      | 2      | 3      | 4      | 5      | 6      | 7      | 8      | 9      | 10     | 11     | 12     | 13     | 14     | 15     | 16     | 17     | 18     |

|             |       |             |        |                                                                                              |          |           |
|-------------|-------|-------------|--------|----------------------------------------------------------------------------------------------|----------|-----------|
| Tatandeboba | gvari | xe l nowera | TariRi | xe l Sekruleba #313 s-b/17                                                                   |          |           |
|             |       |             |        | qveno sangoris sarwyavi sistemis marcxena magistraluri arxis g-22 gamanawilebis reabilitacia |          |           |
|             |       |             |        | gamanawilebeli g-22-3-1                                                                      | stadia   | max/furc. |
|             |       |             |        |                                                                                              | m.p.     | 7-2-1     |
|             |       |             |        | grZivi profil i pk0+00 4pk 19+00                                                             | furclebi |           |
|             |       |             |        |                                                                                              | 2        |           |